


Elevation Legend	CB	Colourbond Roofing
	C-AR	Blocks Acrylic Render
	FA-B	Face brickwork

⚡ Eaves Lining / Vertical Lining /
Non Combustible / Eaves Setback
Vertical lining eave separation H3D4 Part 9.2 & 9.3

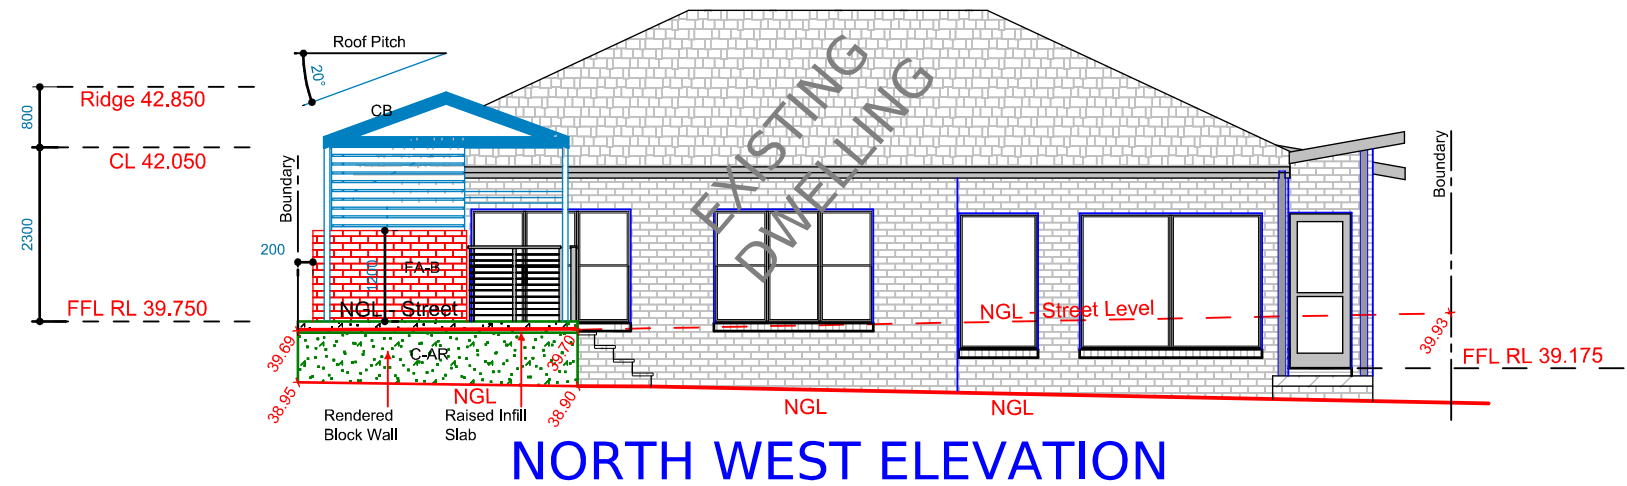



design - basix - build



ACCREDITED
BUILDING DESIGNER

M: 0417 45 888 6
E : design@d-b-b.com
W: d-b-b.com

experienced & practising designer & builder Since 1997

Client :
Mr & Mrs Meylakh

Project Title :
**Proposed Carport at:
Lot B, 20 Wolli Avenue, Earlwood**

E

D

C

B

A

No.

17/05/24

Date

DA SUBMISSION

Revision

Not FOR CONSTRUCTION

Note:
-Do not scale off drawings
-All works to be setout by a registered survey
-Builder or contractor to verify all dimensions
& levels as well notify the designer of any
discrepancies prior to commencing any work
-Refer to Engineers drawings for structural details
© Copyright of design and information shown here
is retained and authority is required for any
reproduction.
-Not for Construction unless noted otherwise
in the issue and revision block

FRONT ELEVATION

Scale:
1:100

Date:
20/02/24

Drawn By:
dbb

Issue:
DA-A

Drawing No.
06