

Property Details

Address: 74 BRIDGE ROAD BELMORE 2192
Lot/Section /Plan No: DP 2/-/ DP 313292
Council: CANTERBURY-BANKSTOWN COUNCIL




North West elevation




South West elevation



North East elevation

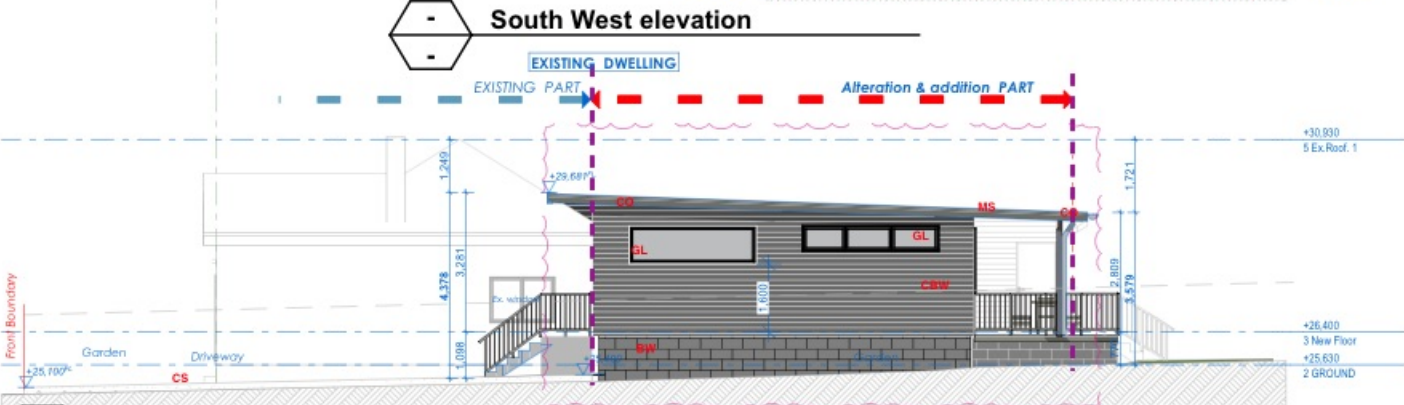

South East elevation

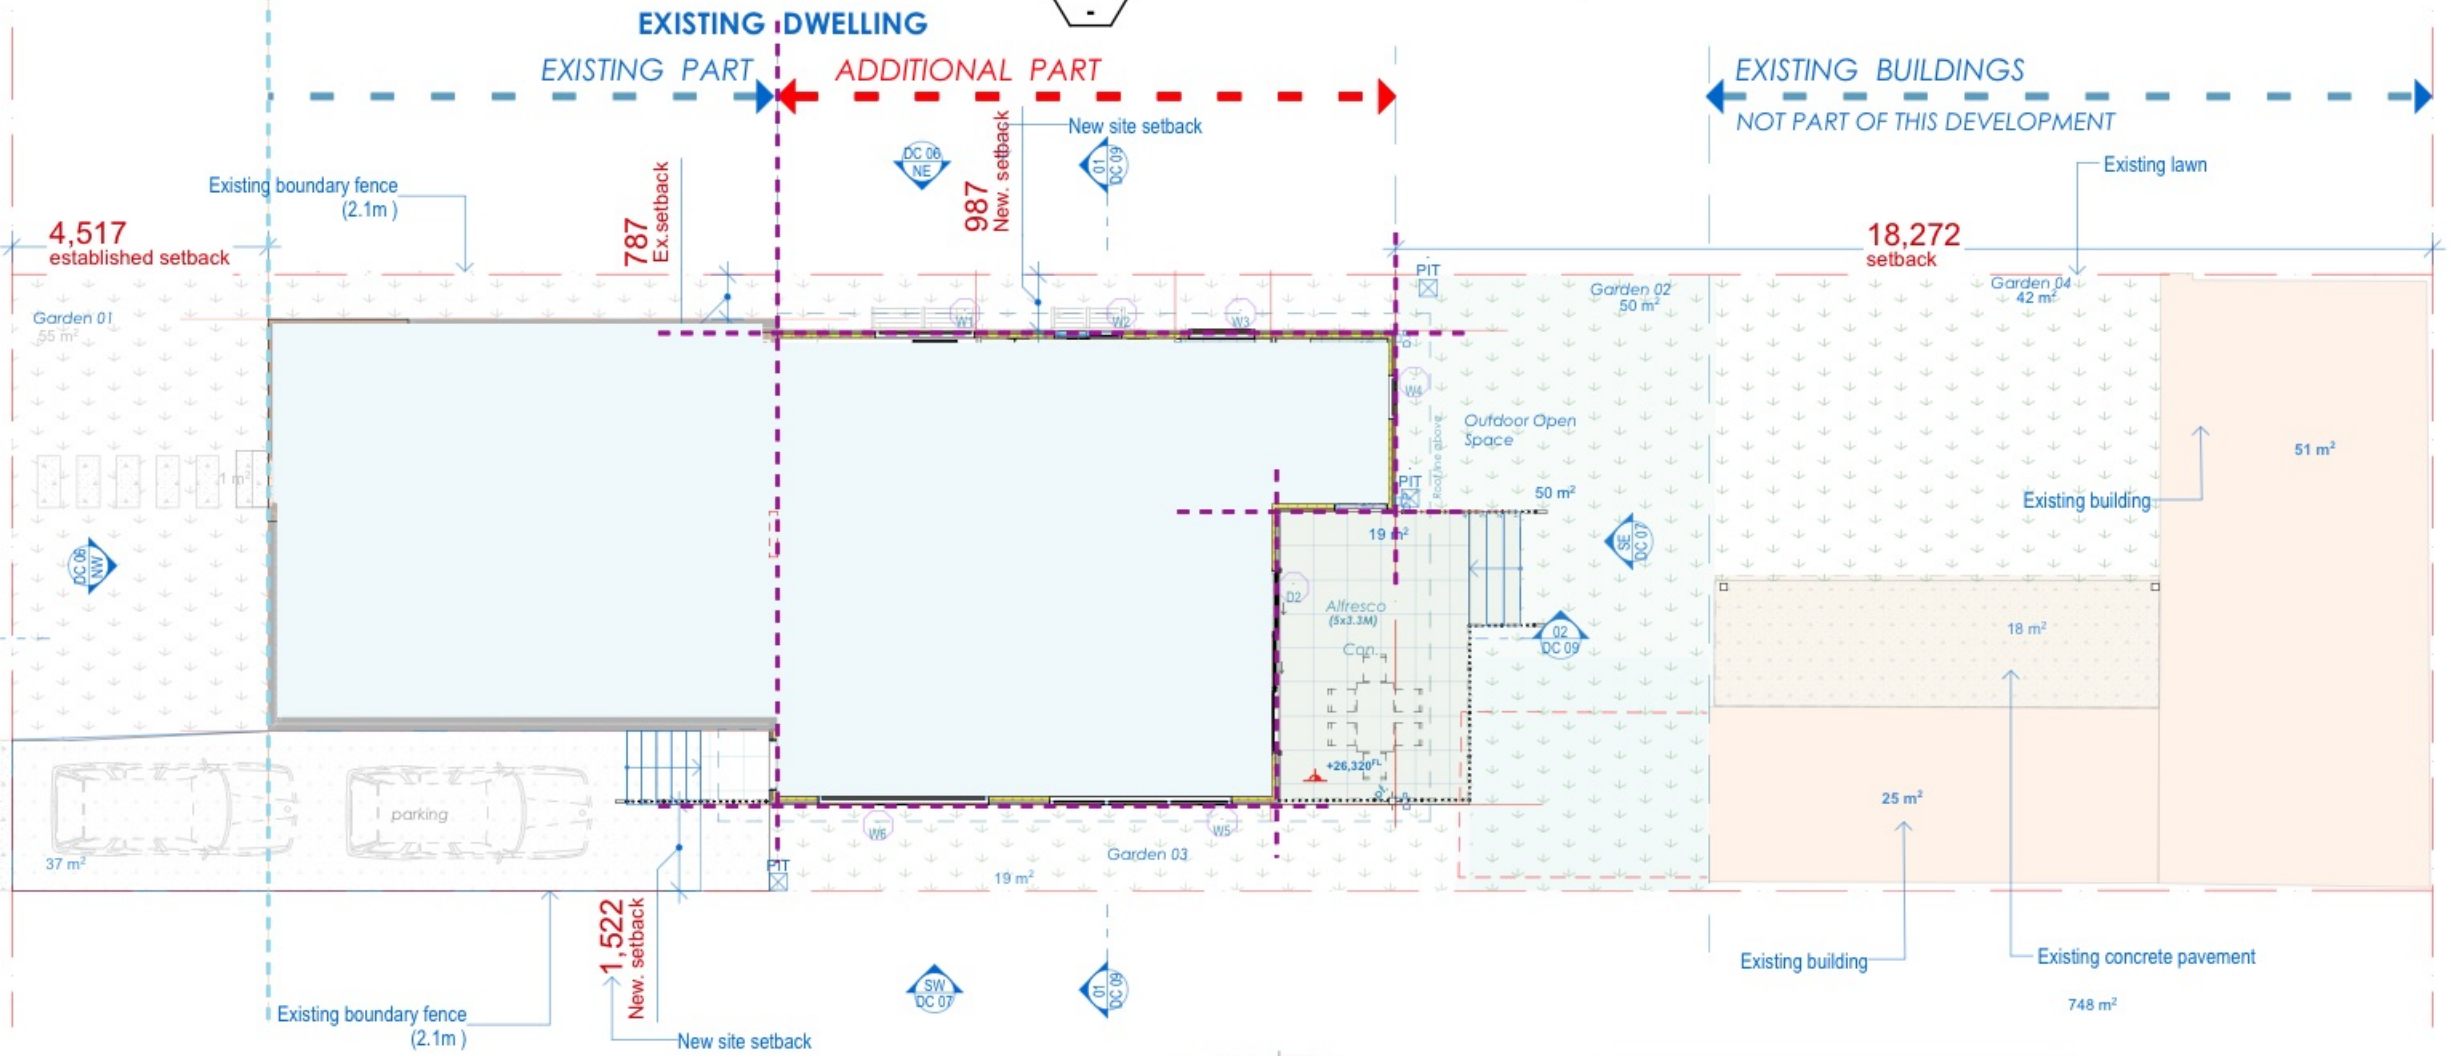

01 Site Layout Plan



DRAWING TITLE:		STATUS:	
NOTIFICATION PLAN		SCALE: #A3	
DRAWN		1:133.33, 1:4	
JS		DRAWING NO.	
PROJECT NO.		N1	