


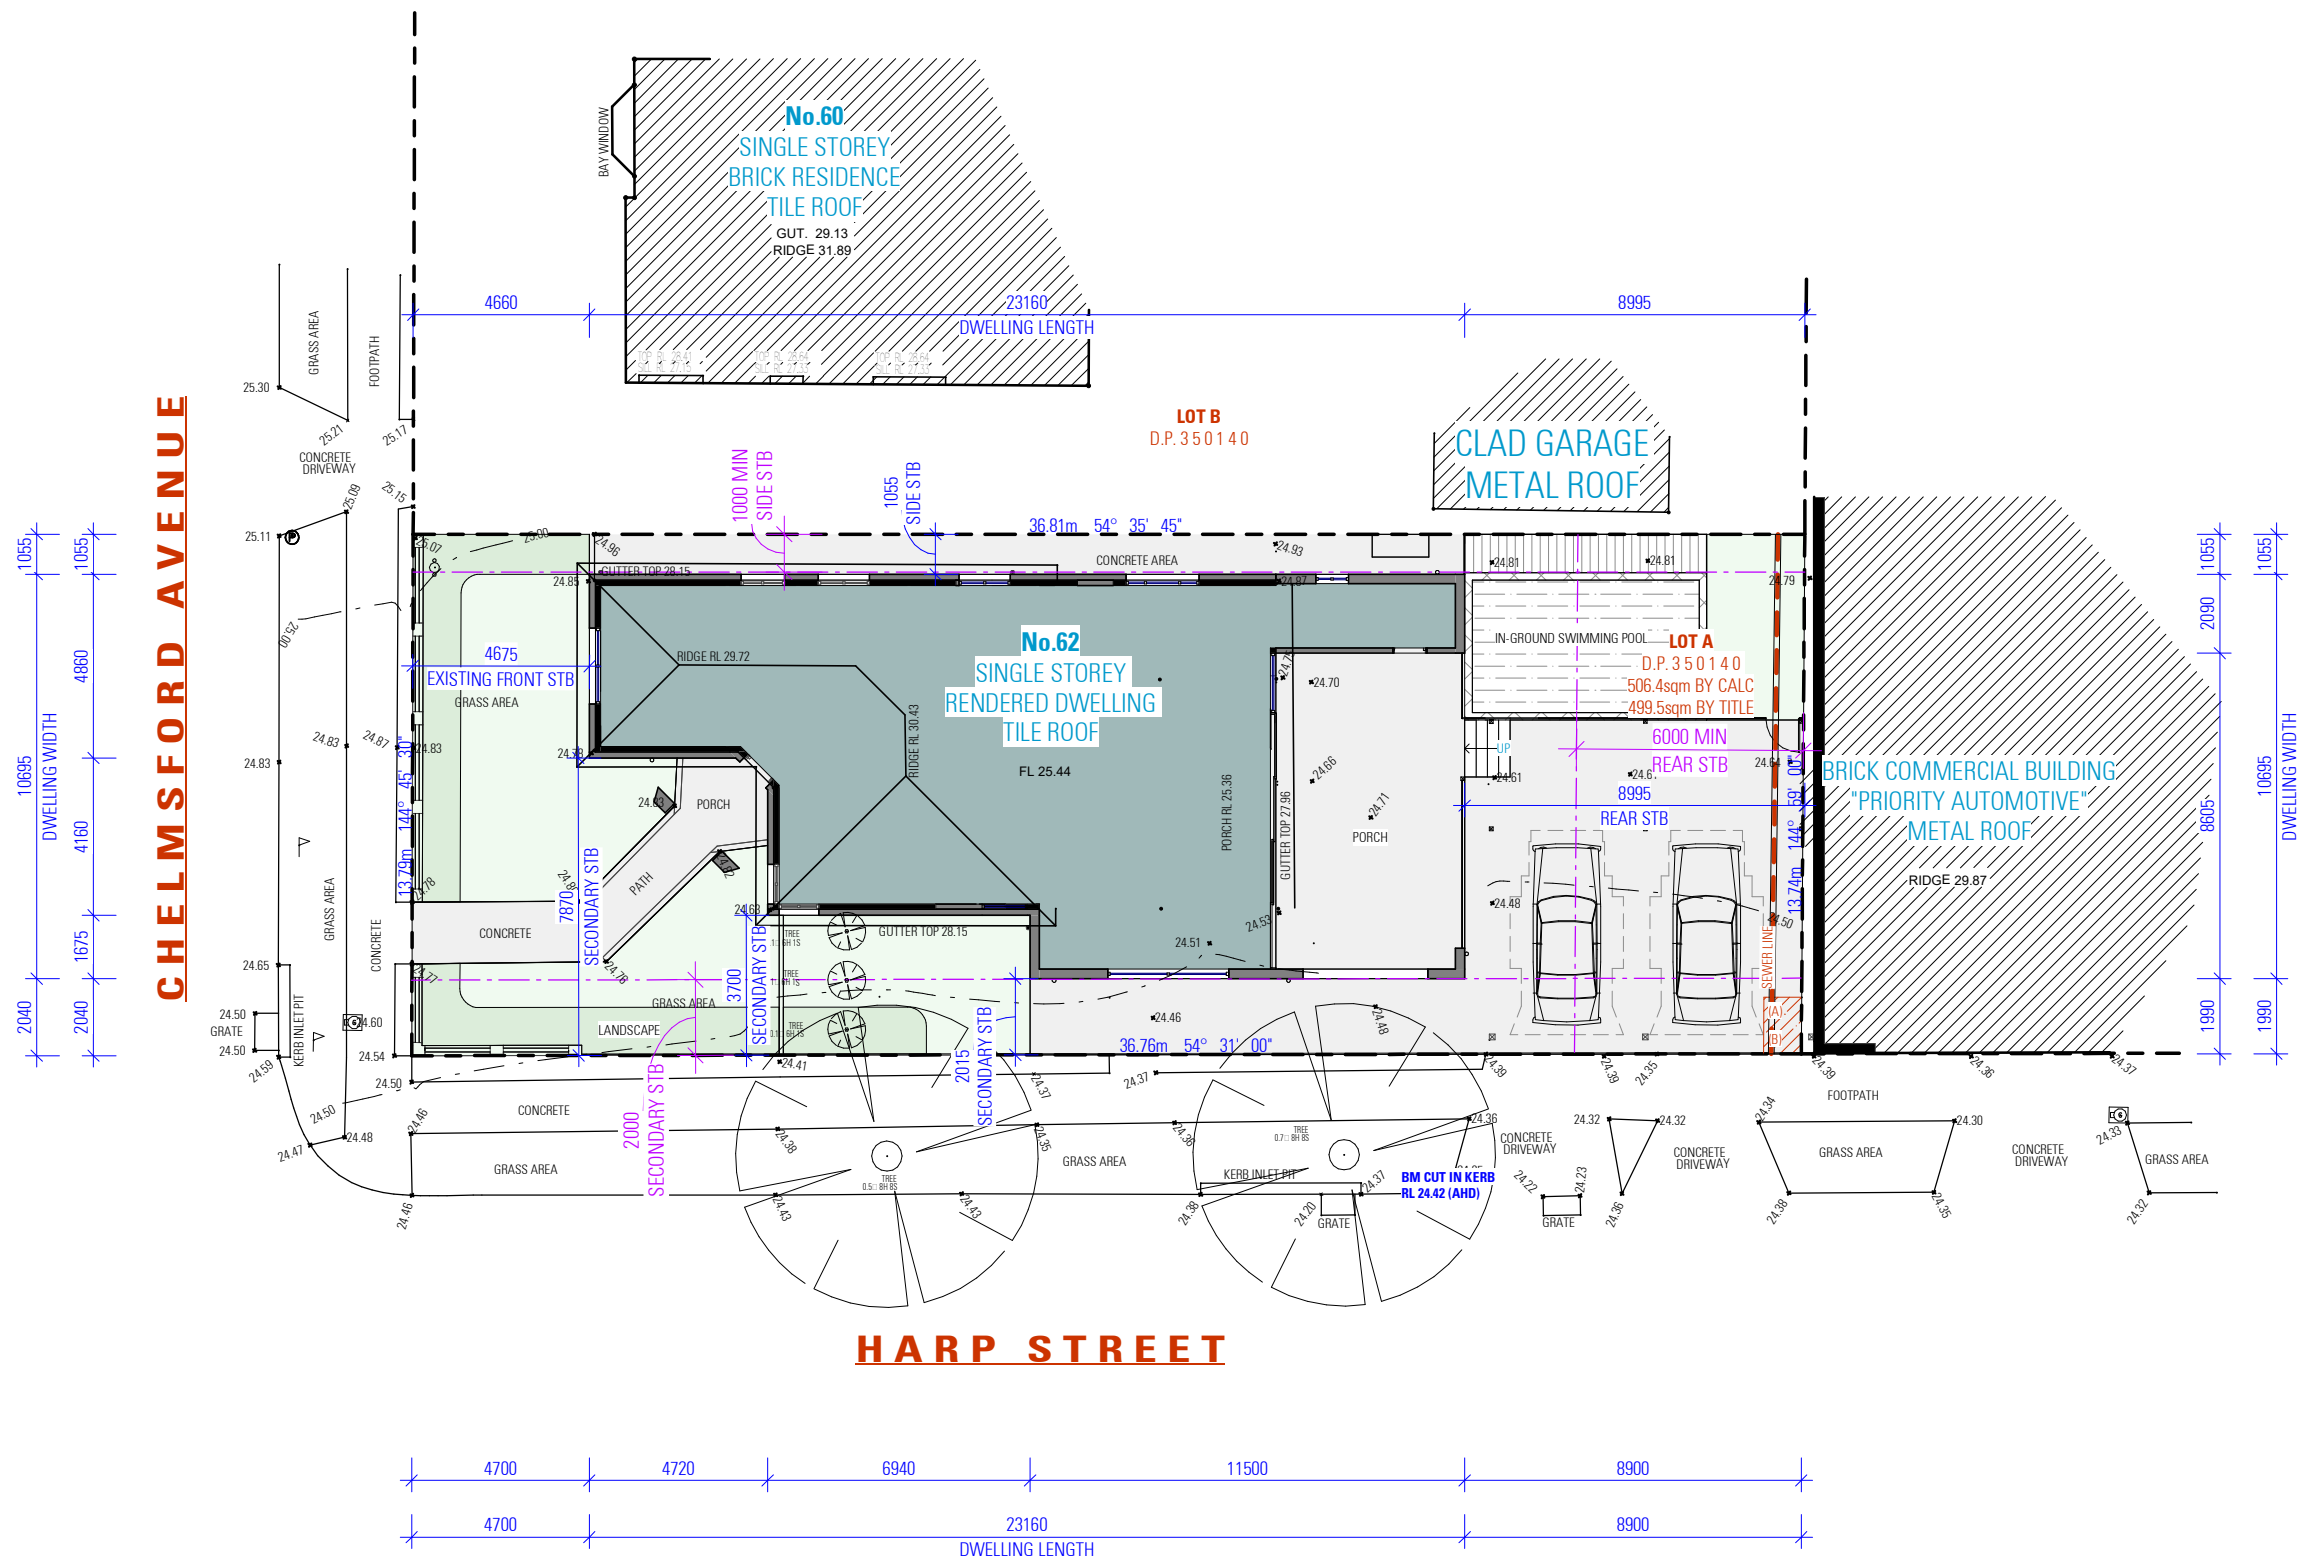

NOT FOR CONSTRUCTION

SITE LEGEND		
KEY	ITEM	SYMBOL
	GROUND FLOOR AREA	
	LINE OF FIRST FLOOR	
	SITE BOUNDARY	

1. ALL DIMENSIONS ARE IN MILLIMETERS
2. VERIFY ALL DIMENSIONS ON SITE
3. DO NOT SCALE, USE FIGURED DIMENSIONS ONLY
4. VERIFY ALL DISCREPANCIES WITH THE DESIGNER
5. ALL WORKS TO COMPLY WITH THE NATIONAL CONSTRUCTION CODE (B.C.A) & AUSTRALIAN STANDARDS

THESE DRAWINGS HAVE BEEN PREPARED BY ES DESIGN AND SHALL REMAIN THE PROPERTY OF THE SAME. NO PORTION OF THESE DRAWINGS, WHETHER IN PART OR WHOLE, SHALL BE USED IN ANY FORM, DUPLICATED OR OTHERWISE, WITHOUT PRIOR WRITTEN PERMISSION OF THE ARCHITECT/ DESIGNER. THESE DRAWINGS ARE SUBJECT TO COPYRIGHT LAWS.



62 CHELMSFORD AVENUE
BELMORE NSW 2192

PROPOSED SITE PLAN

VIVYAN SARA

SCALE 1 : 200 / A3
ISSUE A 20.05.24

DWG No. 24075 - 02