
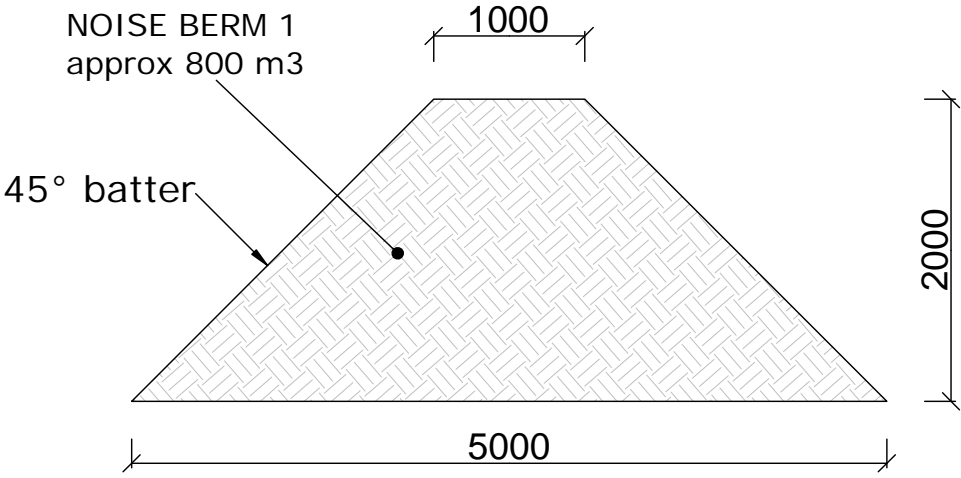


SHEET INDEX

1	Berm 1 Detail
2	Berm 2 Detail
3	Location Plan
4	Overall Site Plan

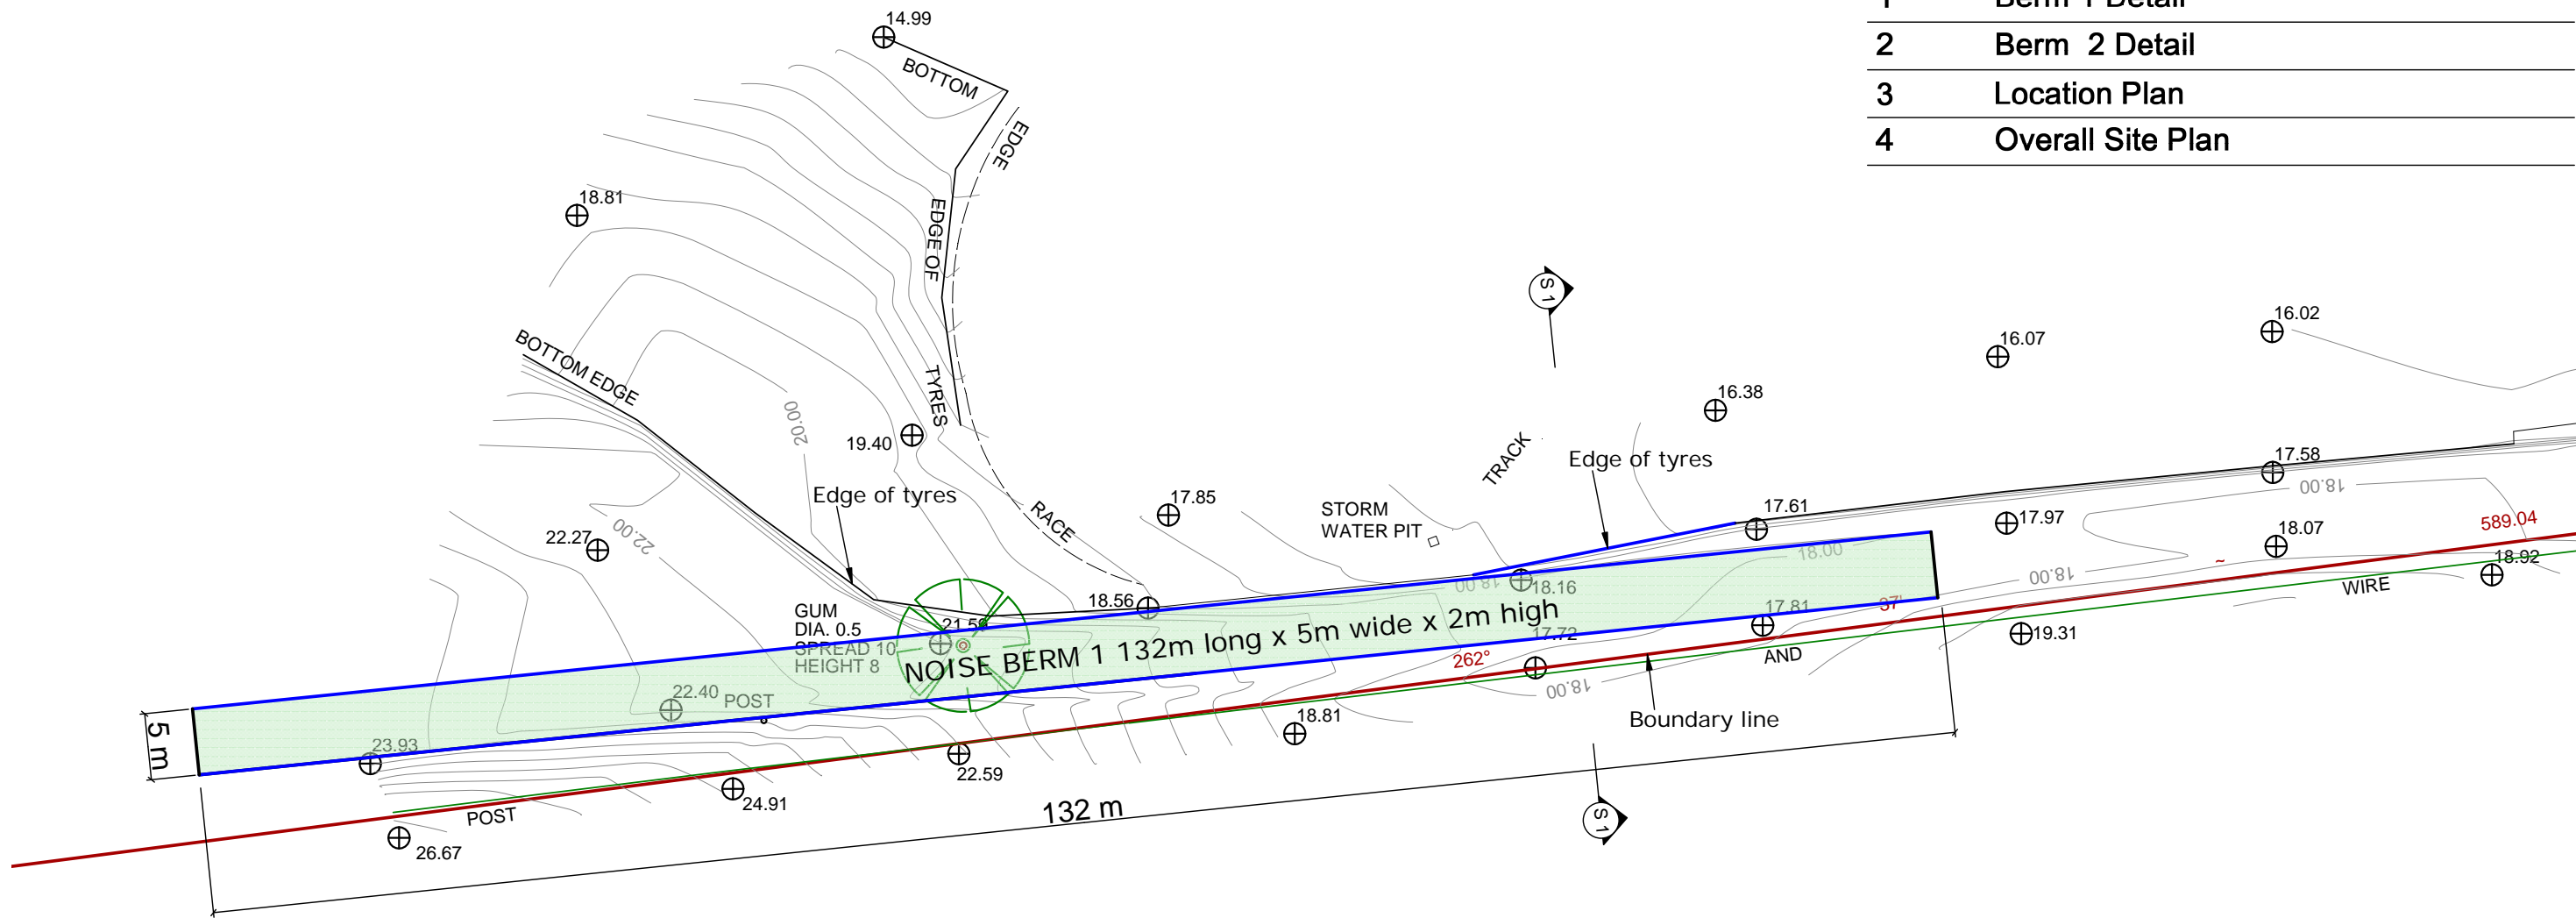

NOTE  
Proposed earth berms constructed in accordance with the Geotechnical Assessment by Regional Geotechnical Solutions dated 14/05/2024

CROSS SECTION S1  
1:50



BERM 1 DETAILS 1:500



5 Burrawong Parade Urunga NSW 2455  
Phone 0266 556775 (M)0434486710  
Email - rjbdrafting@bigpond.com

PROJECT Installation of 2 Noise Earth Berms  
CLIENT Raleigh Raceway 194 Valery Road Valery NSW 2454

SHEET No 1/4  
REVISION No  
DATE 13/05/2024  
DRAWING No 18-24

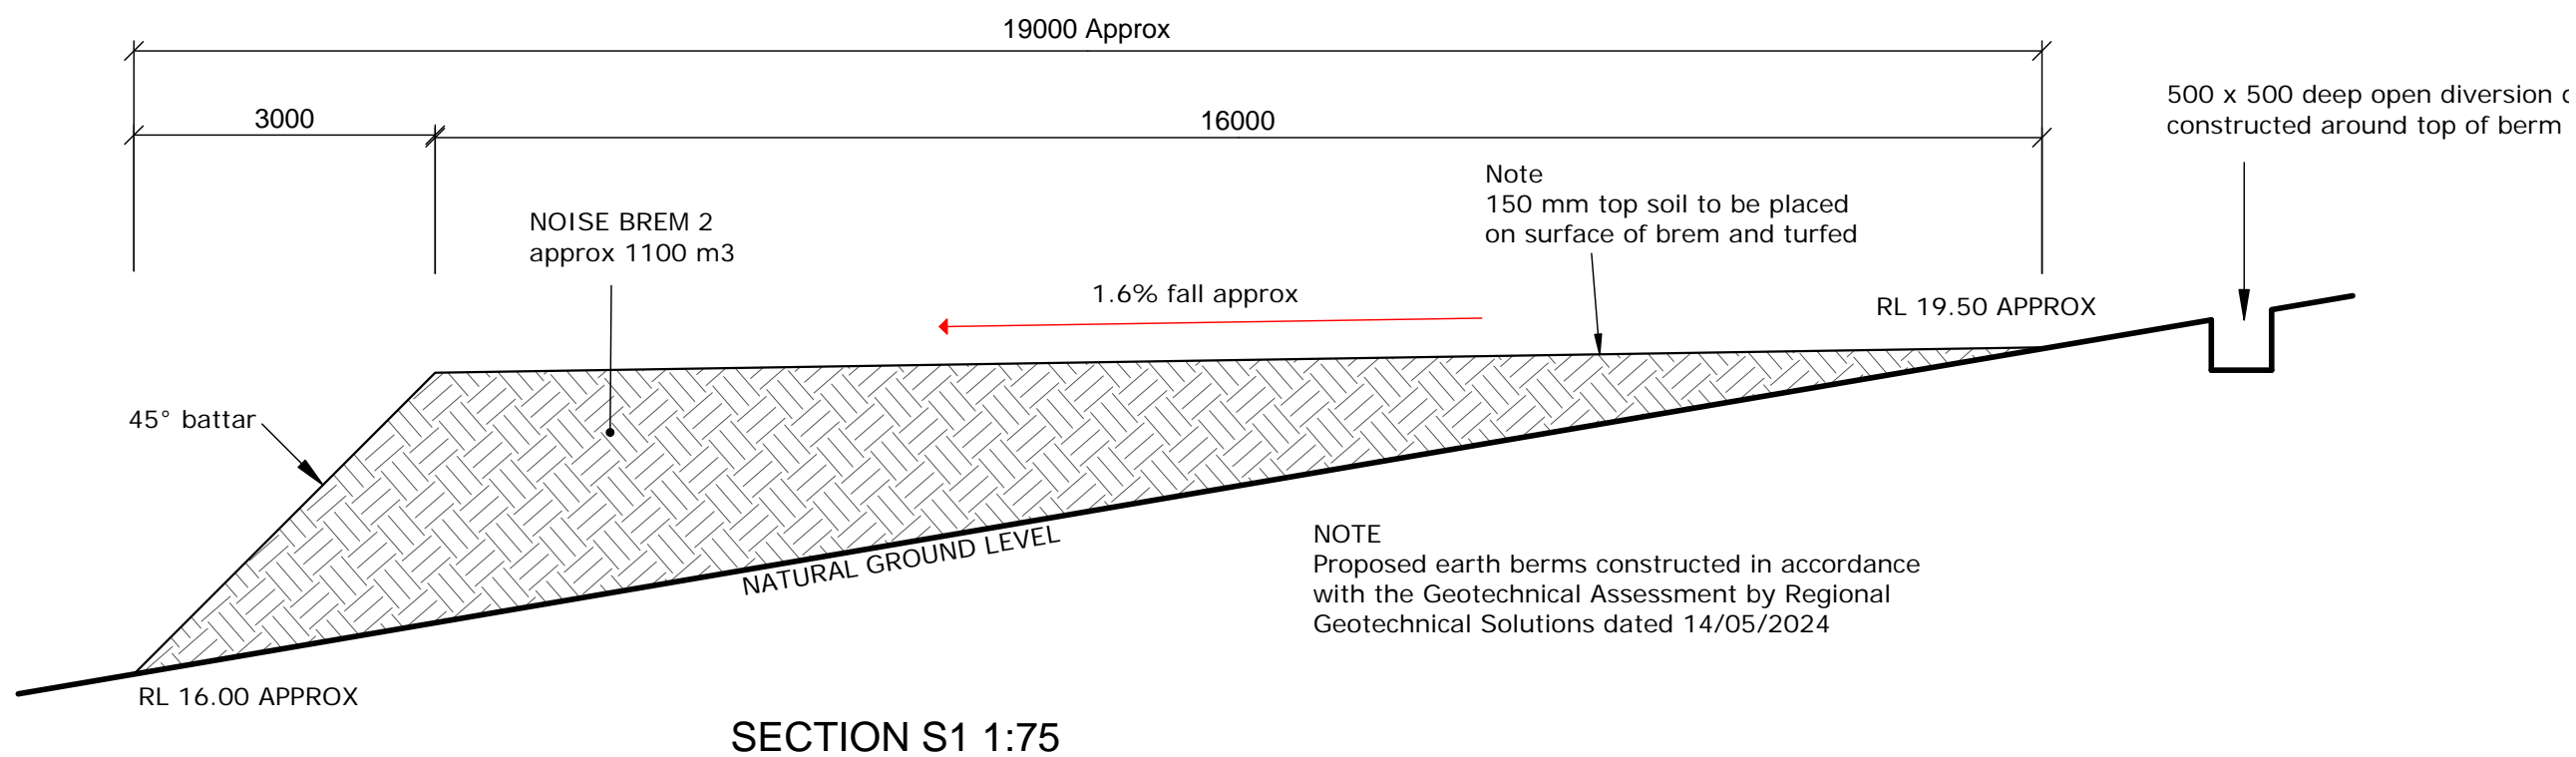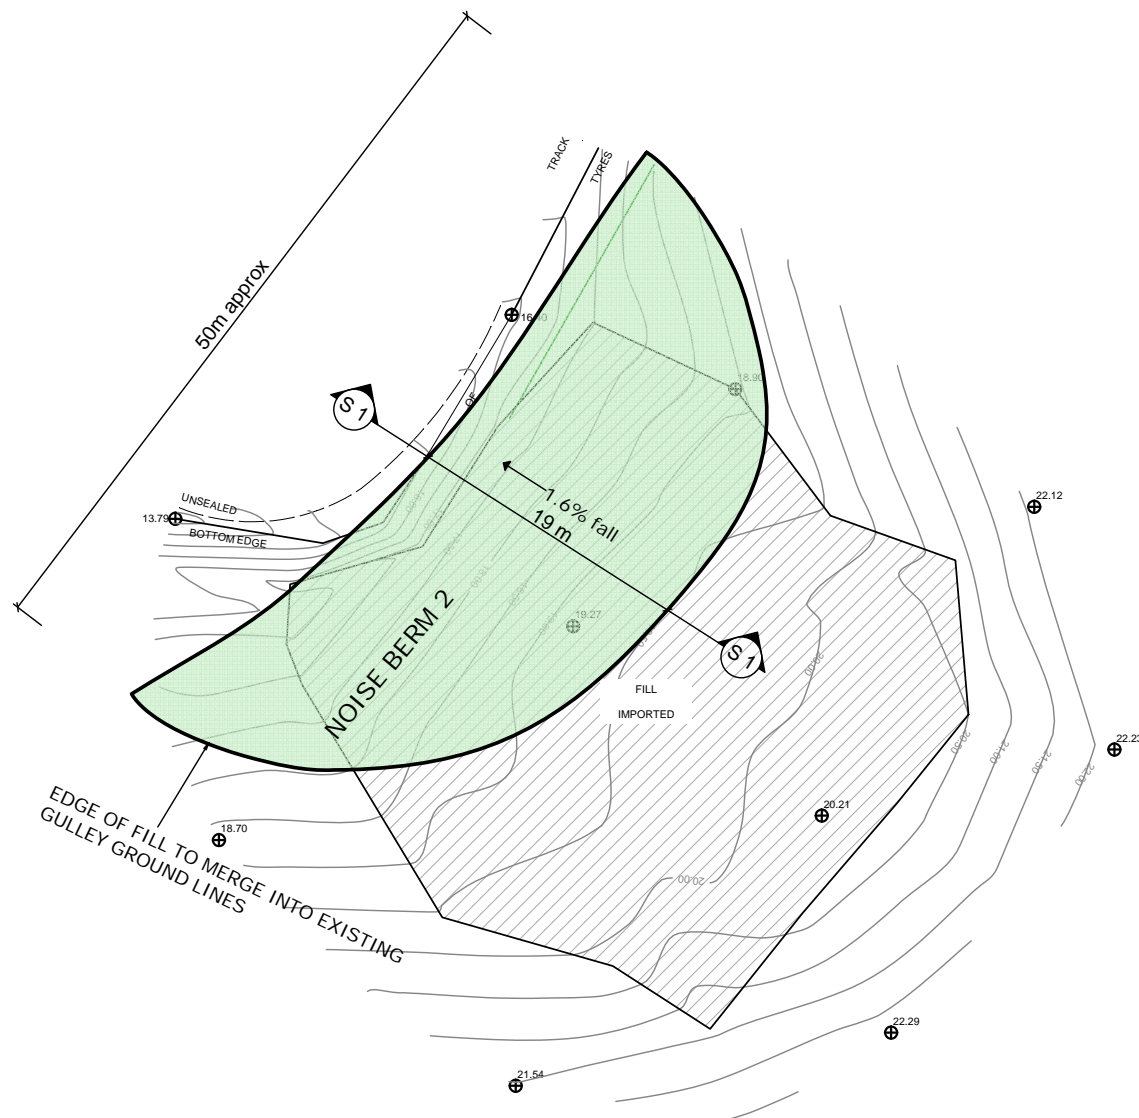





RALEIGH RACEWAY

APPROX LOCATION OF NOISE BEAM 2  
132m LONG X 2m HIGH X 5m WIDE  
REFER TO DETAIL 1

APPROX LOCATION OF NOISE BEAM 2  
50m LONG X 3m HIGH X 19m WIDE  
REFER TO DETAIL 2

## LOCATION PLAN 1:600



ELEVATIONS



5 Burrawong Parade Urunga NSW 2455  
Phone 0266 556775 (M)0434486710  
Email - rjbdrafting@bigpond.com

PROJECT

Installation of 2 Noise Earth Berms

CLIENT

Raleigh Raceway 194 Valery Road Valery NSW 2454

SHEET No

3/4

REVISION No


DATE 13/05/2024

DRAWING No 18-24



UNDERGROUND SERVICES KEY

— W —	Water Line
— S —	Sewer Line
— E —	Electricity Supply
— SW —	Stormwater Line
●	Downpipe

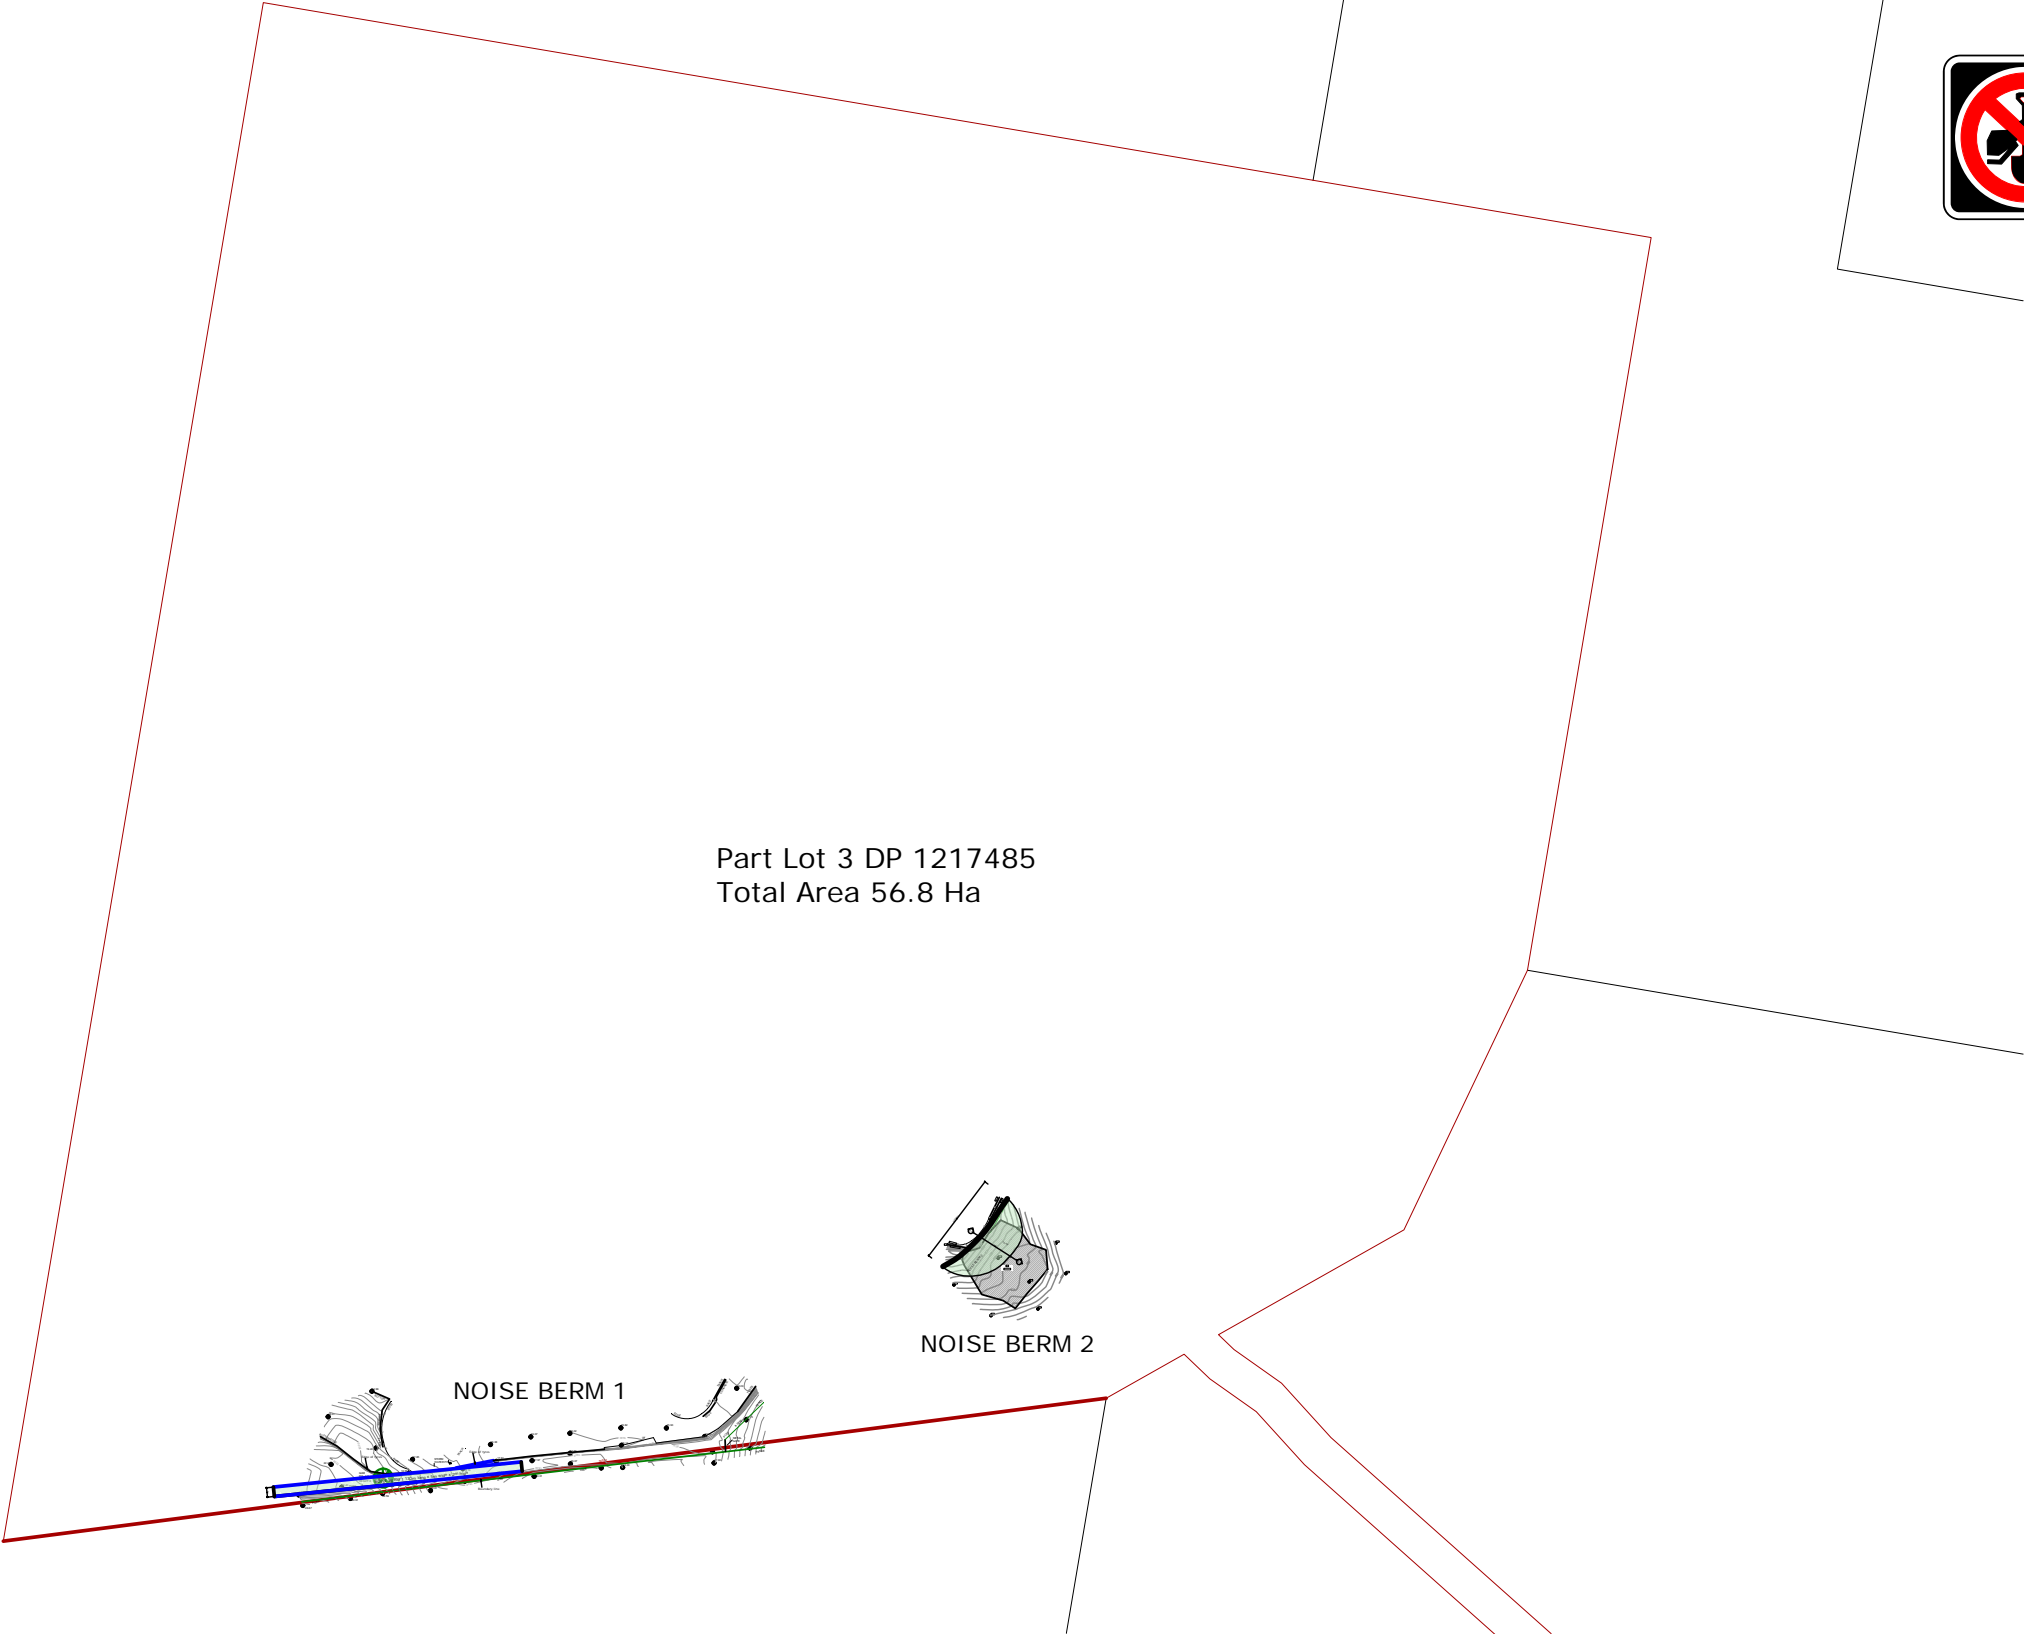

SITE PLAN 1: 5000

NOTES

- \* All boundary clearances shown on the plan must be verified by the builder prior to setout & commencement of construction.
- \* It is recommended that a registered surveyor be engaged to set out the building to ensure boundary setbacks are correct.
- \* Location of services must be confirmed by local authority prior to construction.
- \* Levels shown on plan are indicative & may vary on setout. Confirm levels prior to setout.
- \* Site information produced from Survey plans prepared by REGIONAL GEOTECHNICAL SOLUTIONS DATED 14/04/2024



5 Burrawong Parade Urunga NSW 2455  
Phone 0266 556775 (M)0434486710  
Email - rjbdrafting@bigpond.com

PROJECT Installation of 2 Noise Earth Berms  
CLIENT Raleigh Raceway 194 Valery Road Valery NSW 2454

SHEET No 4/4  
DATE 13/05/2024

REVISION No  
DRAWING No 18-24