



SP1

SITE PLAN

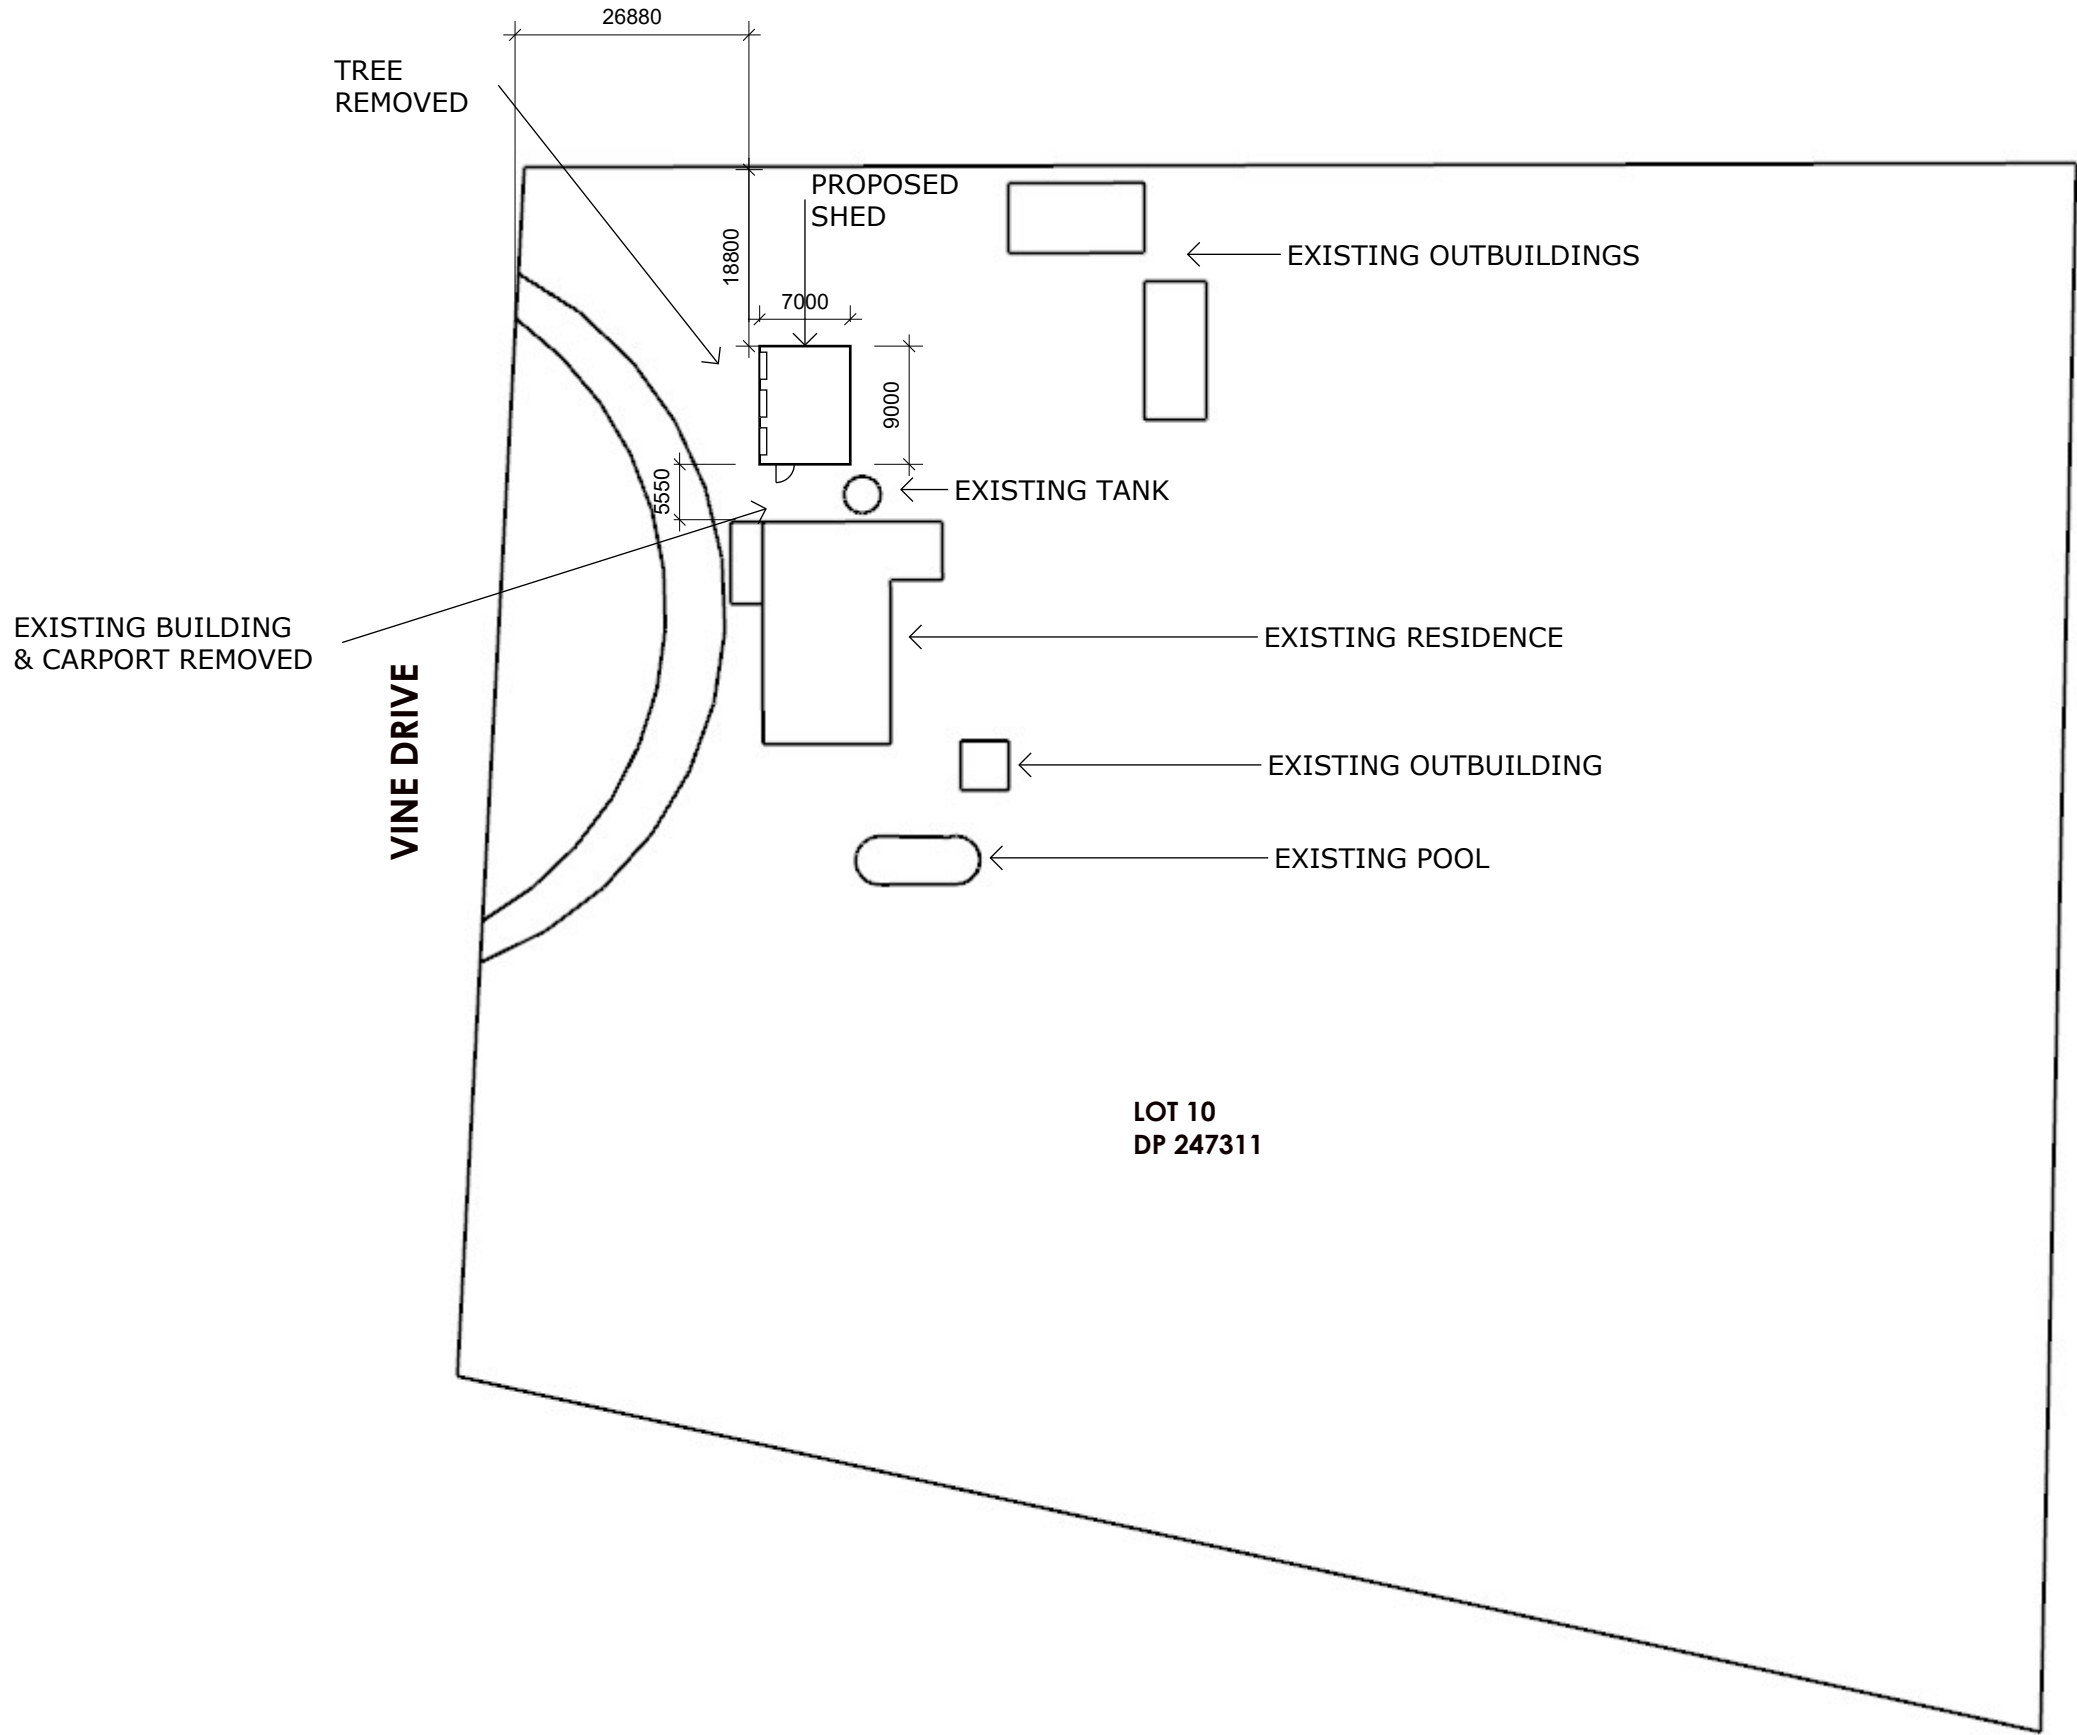

ALL DIMENSIONS ARE IN MILLIMETRES UNLESS NOTED OTHERWISE.
DIMENSIONS SHOWN ARE TO BE USED AS A GUIDE ONLY.
ACTUAL DIMENSIONS MAY VARY DUE TO CONDITIONS ENCOUNTERED ON SITE AND CONSTRUCTION METHODS REQUIRED TO MEET MANUFACTURERS RECOMMENDATIONS.
DO NOT SCALE FROM DRAWINGS.
ALL WORK TO CONFORM TO BCA, COUNCIL REGS & A.S. CODES.
© COPYRIGHT - REPRODUCTION OF DRAWINGS IN PART OR WHOLE IS NOT PERMITTED UNLESS APPROVED IN WRITING.

ISSUE	AMENDMENT	DATE
A	ORIGINAL ISSUE	18.06.2024

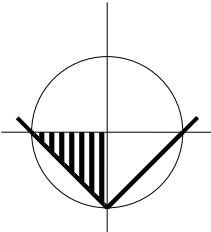

Client:
S.Astridge



PROJECT:
Proposed Shed
2 Vine Drive
Jindera NSW 2642

DRAWING TITLE:
SITE PLAN

SCALE:

DATE: 18.06.24
DRAWN: S.W

SHEET 1 of 1

PROJECT No.	SHEET NO.	ISSUE
96898243	- A01	A