

Architectural Drawings

- DA000 COVER SHEET
- DA101 SITE PLAN
- DA201 GROUND FLOOR PLAN
- DA202 ROOF PLAN
- DA401 ELEVATIONS
- DA501 SECTIONS
- DA901 BUILDING SIGNAGE
- DA971 PHOTOMONTAGES
- DA972 PHOTOMONTAGES



Tamworth Regional Aquatic Centre and Northern Inland Centre of Sport and Health

General Notes

The information contained in this document is copyright and may not be used or reproduced for any other project or purpose.

Verify all dimensions and levels on site and report any discrepancies to CO-OP Studio for direction prior to the commencement of work.

Drawings are to be read in conjunction with all other contract documents. Use figured dimensions only. Do not scale from drawings. CO-OP Studio cannot guarantee the accuracy of content and format for copies of drawings issued electronically.

The completion of the Issue Details Checked and Authorised section is confirmation of the status of the drawing. The drawing shall not be used for construction unless endorsed 'For Construction' and authorised for issue.

© CO-OP STUDIO PTY LTD Registered Business Name CO-OP ABN 93 167 783 600
Crown Rights Reserved/Architect/VC/RES/17/058

Location Plan



Consultants

Client



PROJECT
Tamworth Regional Aquatic Centre and Northern Inland Centre of Sport and Health

PROJECT NUMBER

100358

COVER PAGE


DRAWING NO.

DA000 A

REVISION

File Name: Architectural_Documents/Tamworth Regional Aquatic Centre and Northern Inland Centre of Sport and Health/DA000_A

- PROPOSED TREE. REFER TO LANDSCAPE ARCHITECTS DRAWINGS FOR DETAILS
- PROPOSED TREE. REFER TO LANDSCAPE ARCHITECTS DRAWINGS FOR DETAILS
- PROPOSED LANDSCAPING AND LAWN. REFER TO LANDSCAPE ARCHITECTS DRAWINGS FOR DETAILS
- PROPOSED RAIN GARDEN
- CARPARK DIRECTION ARROW - PAINTED
- SITE BOUNDARY

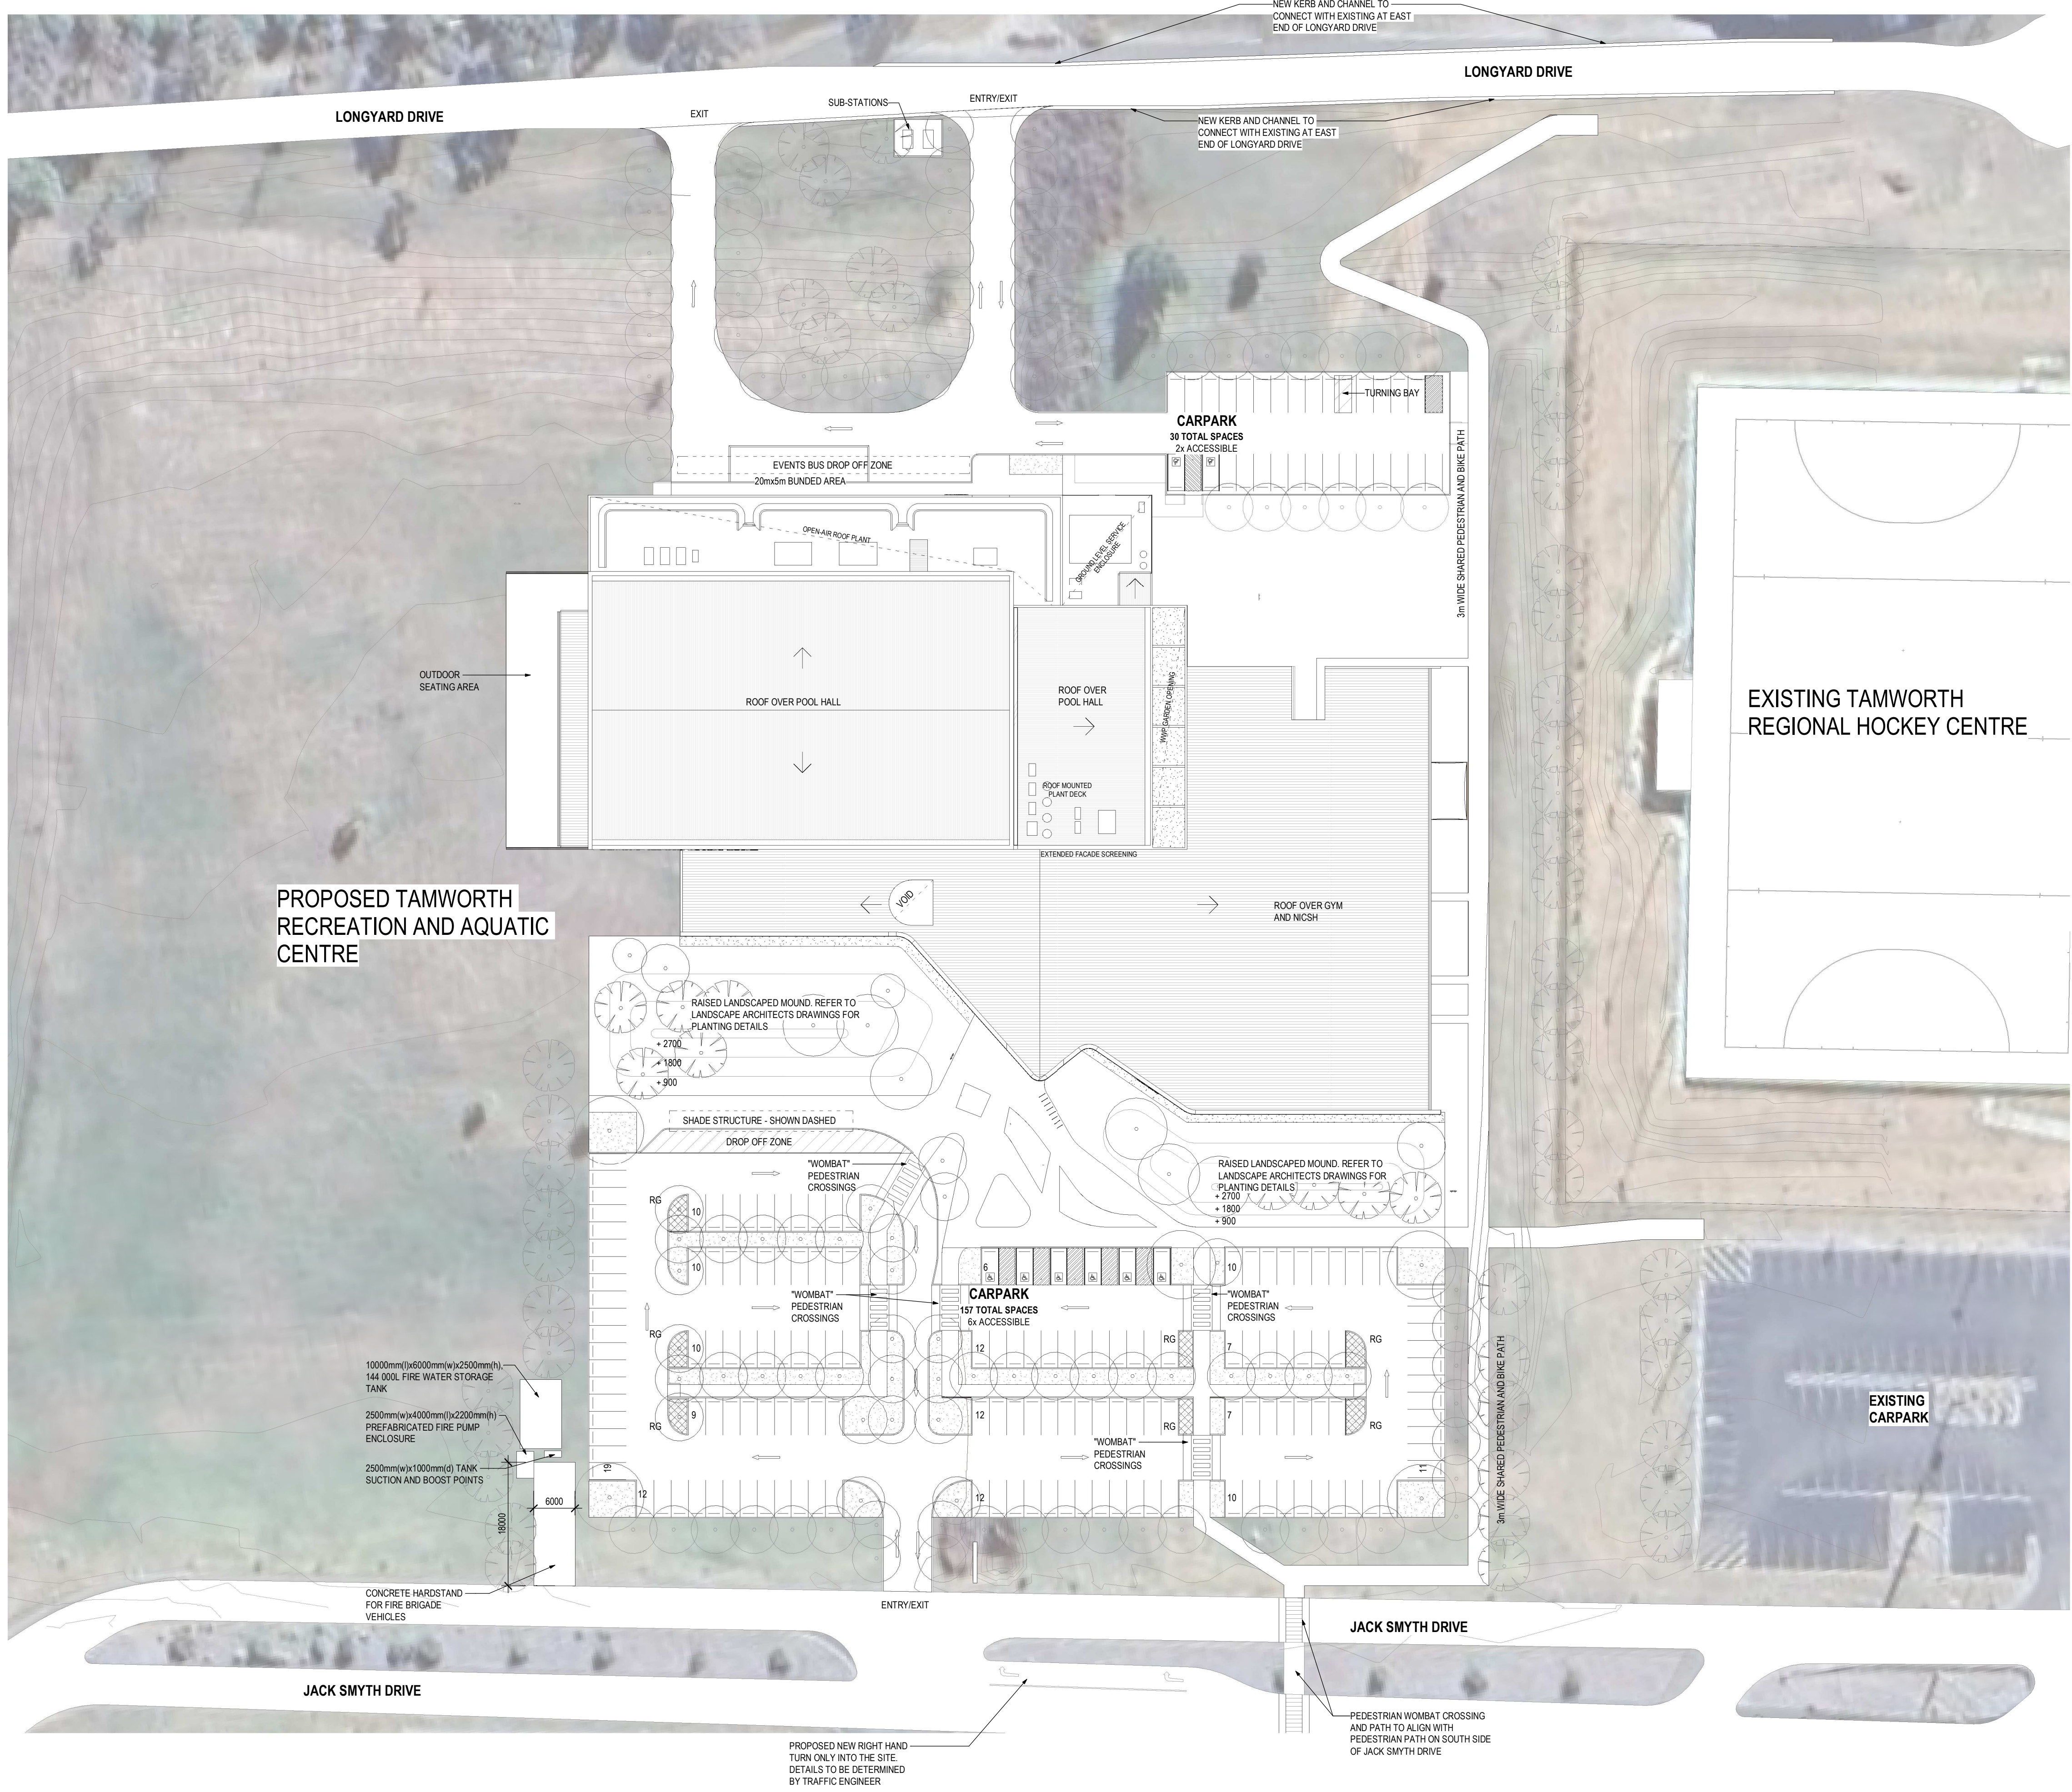

C	ISSUED FOR DA APPLICATION	22.07.2024	SC
B	ISSUED FOR DA APPLICATION	26.06.2024	AT
A	ISSUED FOR DA APPLICATION	14.06.2024	SC
REV	DESCRIPTION	DATE	APP
CLIENT	Tamworth Regional Council		



CO.OP
CO-OP STUDIO
Level 6, 54 Wallington Street, Collingwood, 3066
Office +61 452 201 614
admin@co-opstudio.com.au

PROJECT
Tamworth Regional Aquatic Centre and Northern Inland Centre of Sport and Health

PROJECT NUMBER
100358

DRAWING

SITE PLAN

SCALE 1:500 @ A0




DRAWN BY Author

PLANNING PERMIT
NOT TO BE USED DURING CONSTRUCTION

DRAWING NO. REVISION

DA101 C

DATE PRINTED 15/08/2024 2:11:11 PM

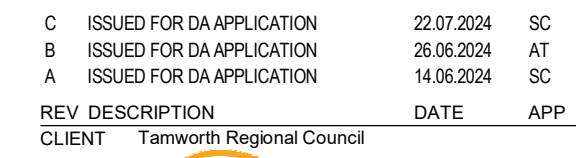


PROJECT NUMBER
100358

SCALE 1 : 200

DRAWN BY _____ Auth _____

DRAWING NO. _____ REVISION _____

WM1	PROFILE METAL ROOF SHEETING COLOUR: OFF-WHITE
WM2	PROFILE METAL INSULATED COMPOSITE ROOF PANELS COLOUR: OFF-WHITE
D1	VERTICAL PROFILE METAL WALL CLADDING COLOUR: BEIGE
WM5	PATTERNED BACKLIT PERFORATED METAL SCREEN COLOUR: CHROME
WM6	PERFORATED CUPHIRE - TBC
WM2	METAL SCREEN TO ROOF MOUNTED PLANT COLOUR: CHROME
GFX	ALUMINIUM FRAMED GLAZING SYSTEM WITH DOUBLE GLAZING COLOUR: GREY
PCP	PRECAST CONCRETE PANEL WITH CLEAR COATING COLOUR: RAW
PNT	EXTERNAL FACADE PAINT FINISH COLOUR: OFF-WHITE

 

B	ISSUED FOR DA APPLICATION	26.06.2024	AT
A	ISSUED FOR DA APPLICATION	14.06.2024	SC
REV	DESCRIPTION	DATE	APP
CLIENT	Tarnworth Regional Council		



CO.OP
CO-OP STUDIO
Level 6, 54 Wellington Street, Collingwood,
Office: +61 452 281 614
admin@co-opstudio.com.au

PROJECT

Tamworth Regional
Aquatic Centre and
Northern Inland Centre
of Sport and Health

PROJECT NUMBER
100358

DRAWING

ROOF PLAN

SCALE 1 : 200

DRAWN BY _____ Auth _____

PLANNING PERMIT
NOT TO BE USED DURING CONSTRUCTION

DRAWING NO. _____ REVISION _____

DA202 B

Use figured dimensions only. Do not scale from drawing.
CO-OP cannot guarantee the accuracy of content and format for copies of drawings issued electronically.
The completion of the Issue Details Checked and Authorised section below is confirmation of the status of the drawing. The drawing shall not be used for construction unless endorsed 'For Construction' and authorised for issue.

RMT 01	PROFILE METAL ROOF SHEETING COLOUR: OFF-WHITE
RMT 02	PROFILE METAL INSULATED COMPOSITE ROOF PANELS COLOUR: OFF-WHITE
VMT 01	VERTICAL PROFILE METAL WALL CLADDING COLOUR: BEIGE
WMS 01	PATTERNED BACK LIT PERFORATED METAL SCREEN COLOUR: COBALT PERFORATED PATTERN - TBC
WMS 02	METAL SCREEN TO ROOF MOUNTED PLANT COLOUR: COBALT
GFX 01	ALUMINIUM FRAMED GLAZING SYSTEM WITH DOUBLE GLAZING COLOUR: GREY
PCP 01	PRECAST CONCRETE PANEL WITH CLEAR COATING COLOUR: RAW
PNT 01	EXTERNAL FACADE PAINT FINISH COLOUR: OFF-WHITE



CO-OP STUDIO
Level 6, 54 Wellington Street, Collingwood, 3068
Office: +61 452 281 614
admin@co-opstudio.com.au

PROJECT NUMBER

100358

DRAWING

ELEVATIONS


SCALE 1 : 200 @ A

DRAWN BY _____ Auth _____


PLANNING PERMIT
NOT TO BE USED DURING CONSTRUCTION

DRAWING NO.	REVISION
-------------	----------


DA401 C

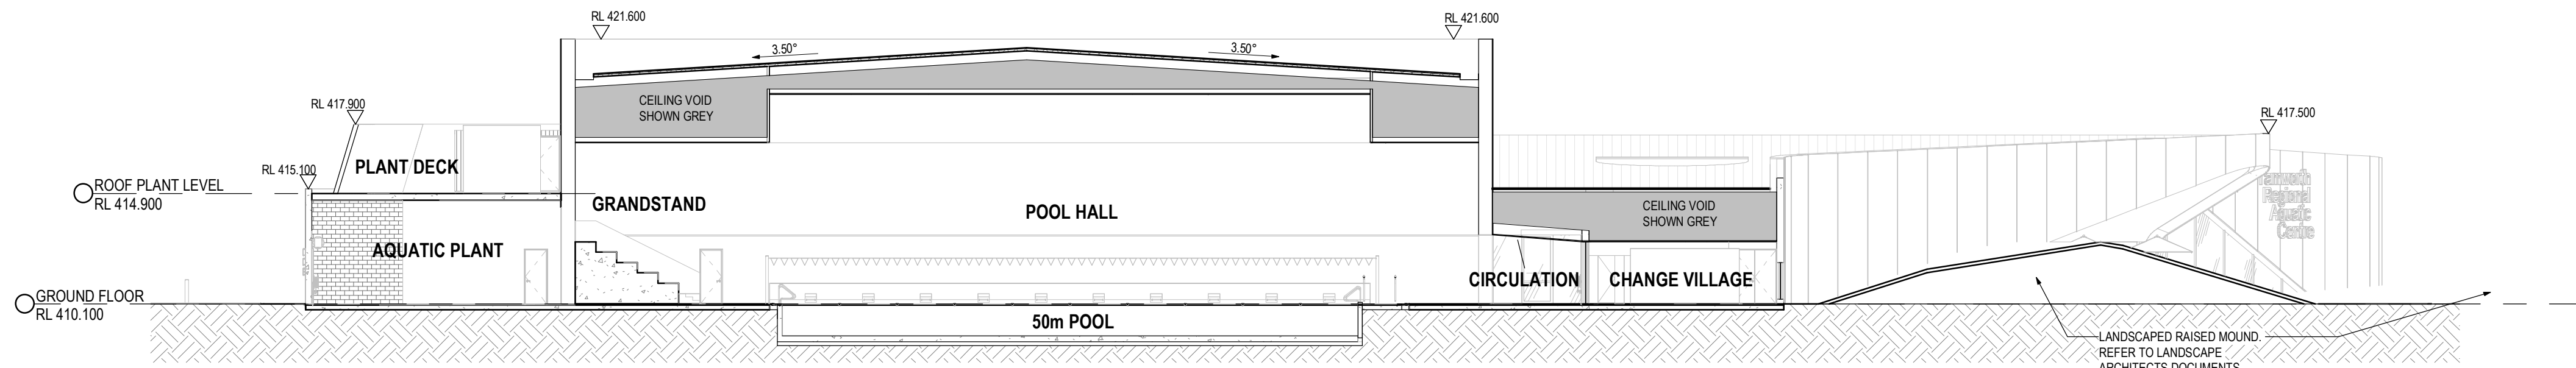


1 DA501 N-S SECTION 1
1:200

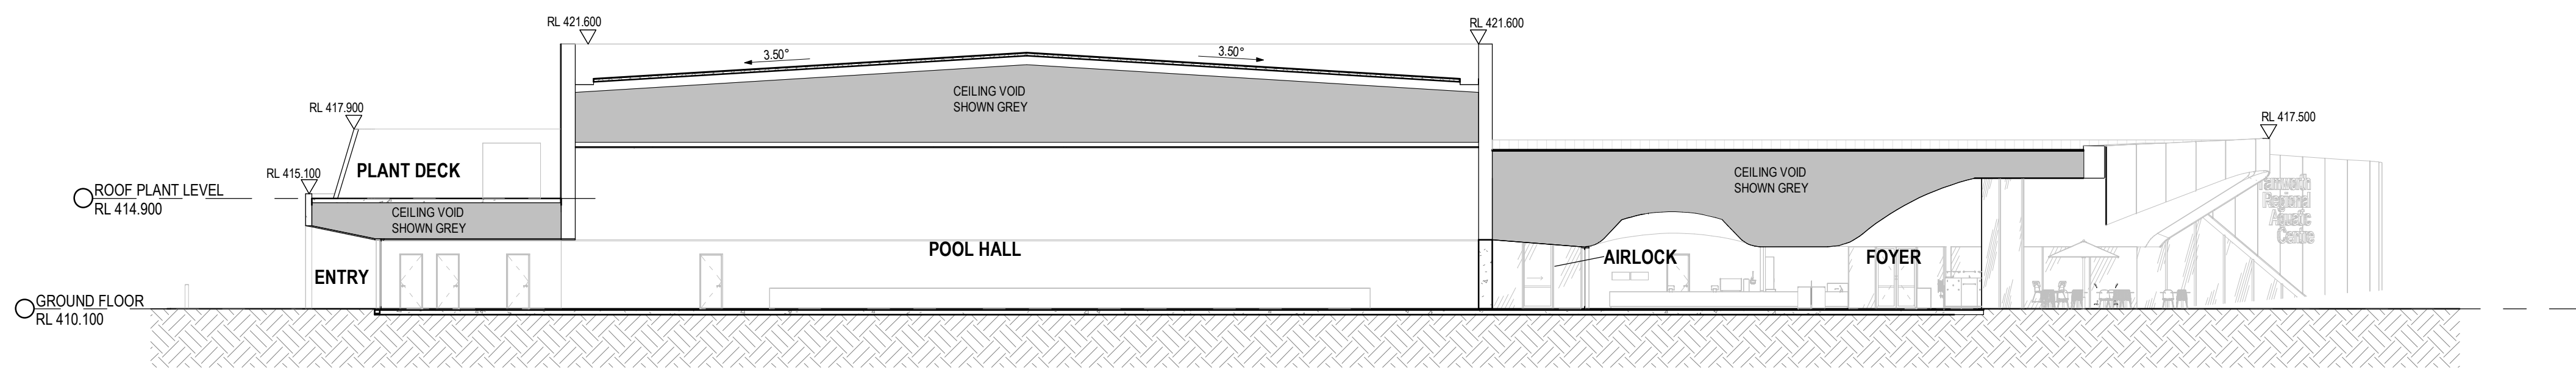


2 DA501 N-S SECTION 2
1:200

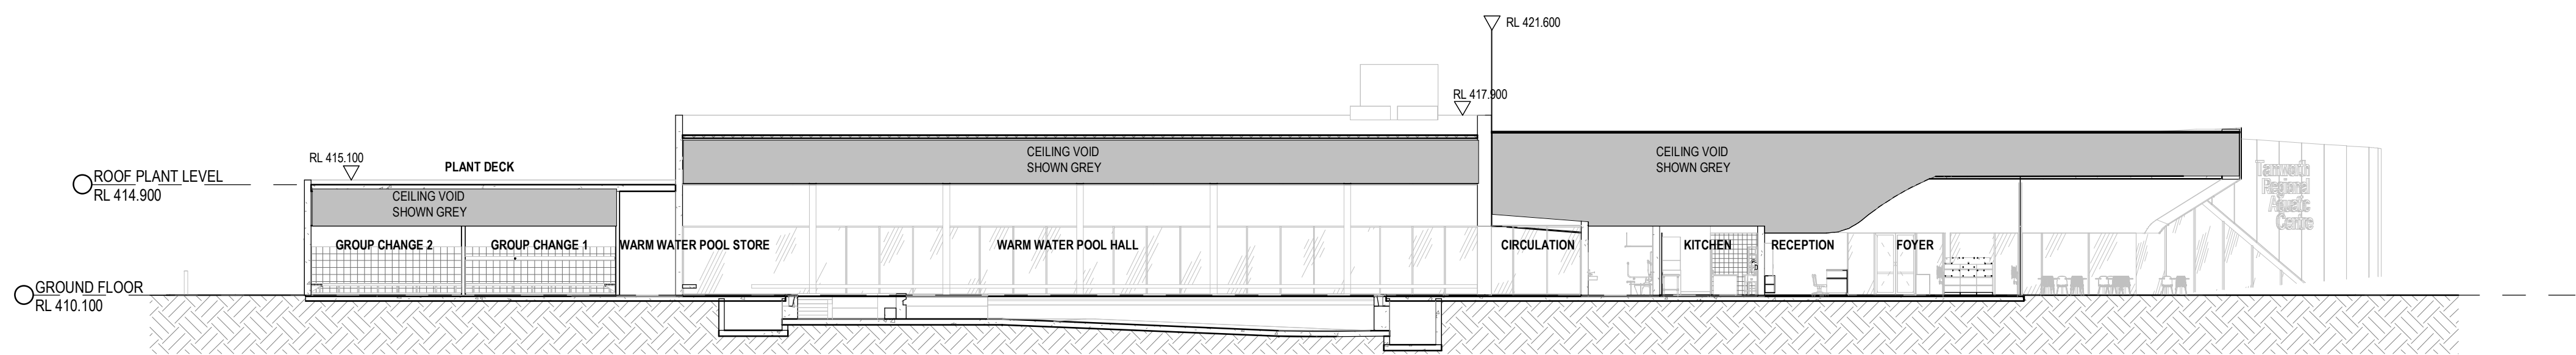

3 DA501 N-S SECTION 3
1:200

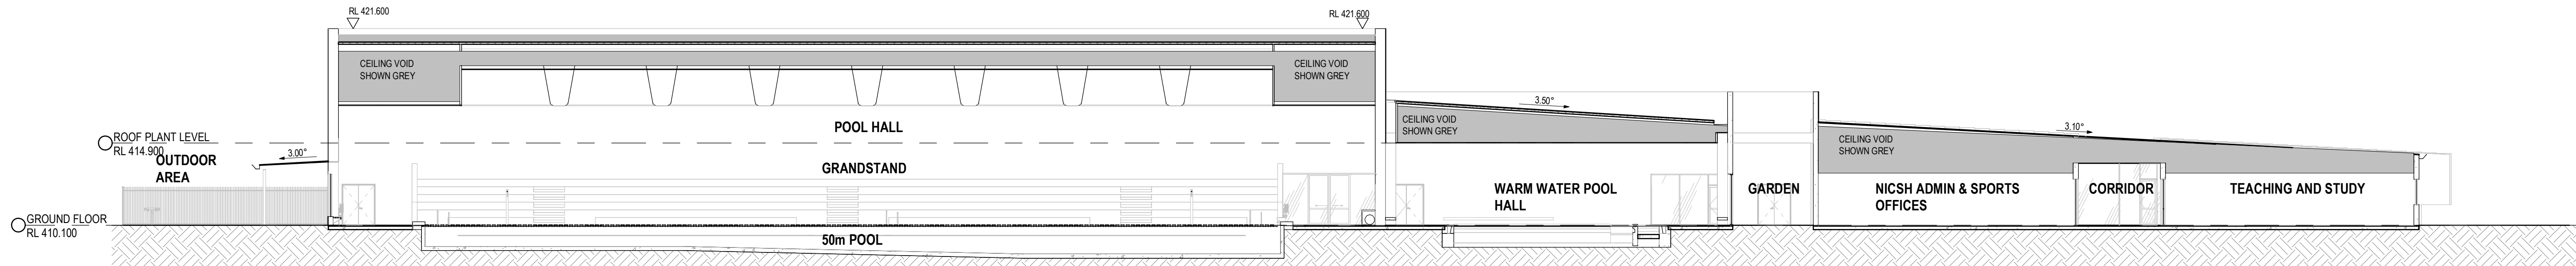

4 DA501 E-W SECTION A
1:200

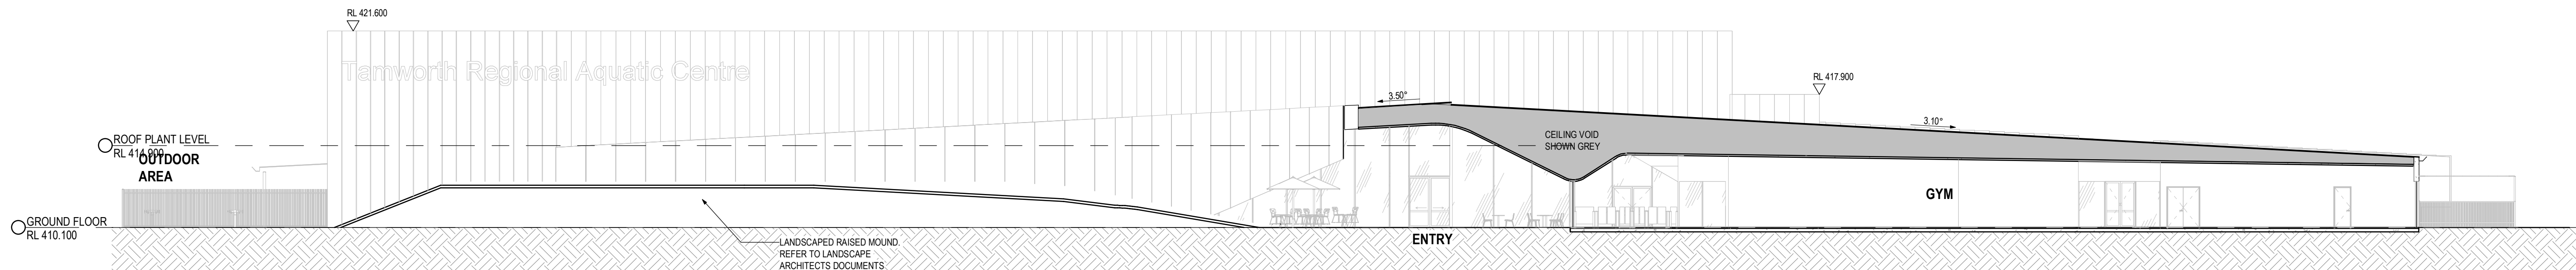

5 DA501 E-W SECTION B
1:200

C	ISSUED FOR DA APPLICATION	22.07.2024	SC
B	ISSUED FOR DA APPLICATION	26.06.2024	AT
A	ISSUED FOR DA APPLICATION	14.06.2024	SC
REV	DESCRIPTION	DATE	APP
CLIENT	Tamworth Regional Council		



CO.OP
CO-OP STUDIO
Level 6, 54 Wallington Street, Collingwood, 3066
Office: +61 452 201 614
admin@co-opstudio.com.au

PROJECT
Tamworth Regional Aquatic Centre and Northern Inland Centre of Sport and Health

PROJECT NUMBER
100358

DRAWING

SECTIONS

SCALE 1:200 @ A0




DRAWN BY Author

PLANNING PERMIT
NOT TO BE USED DURING CONSTRUCTION


DRAWING NO. REVISION

DA501 C


DATE PRINTED 15/08/2024 2:10:32 PM

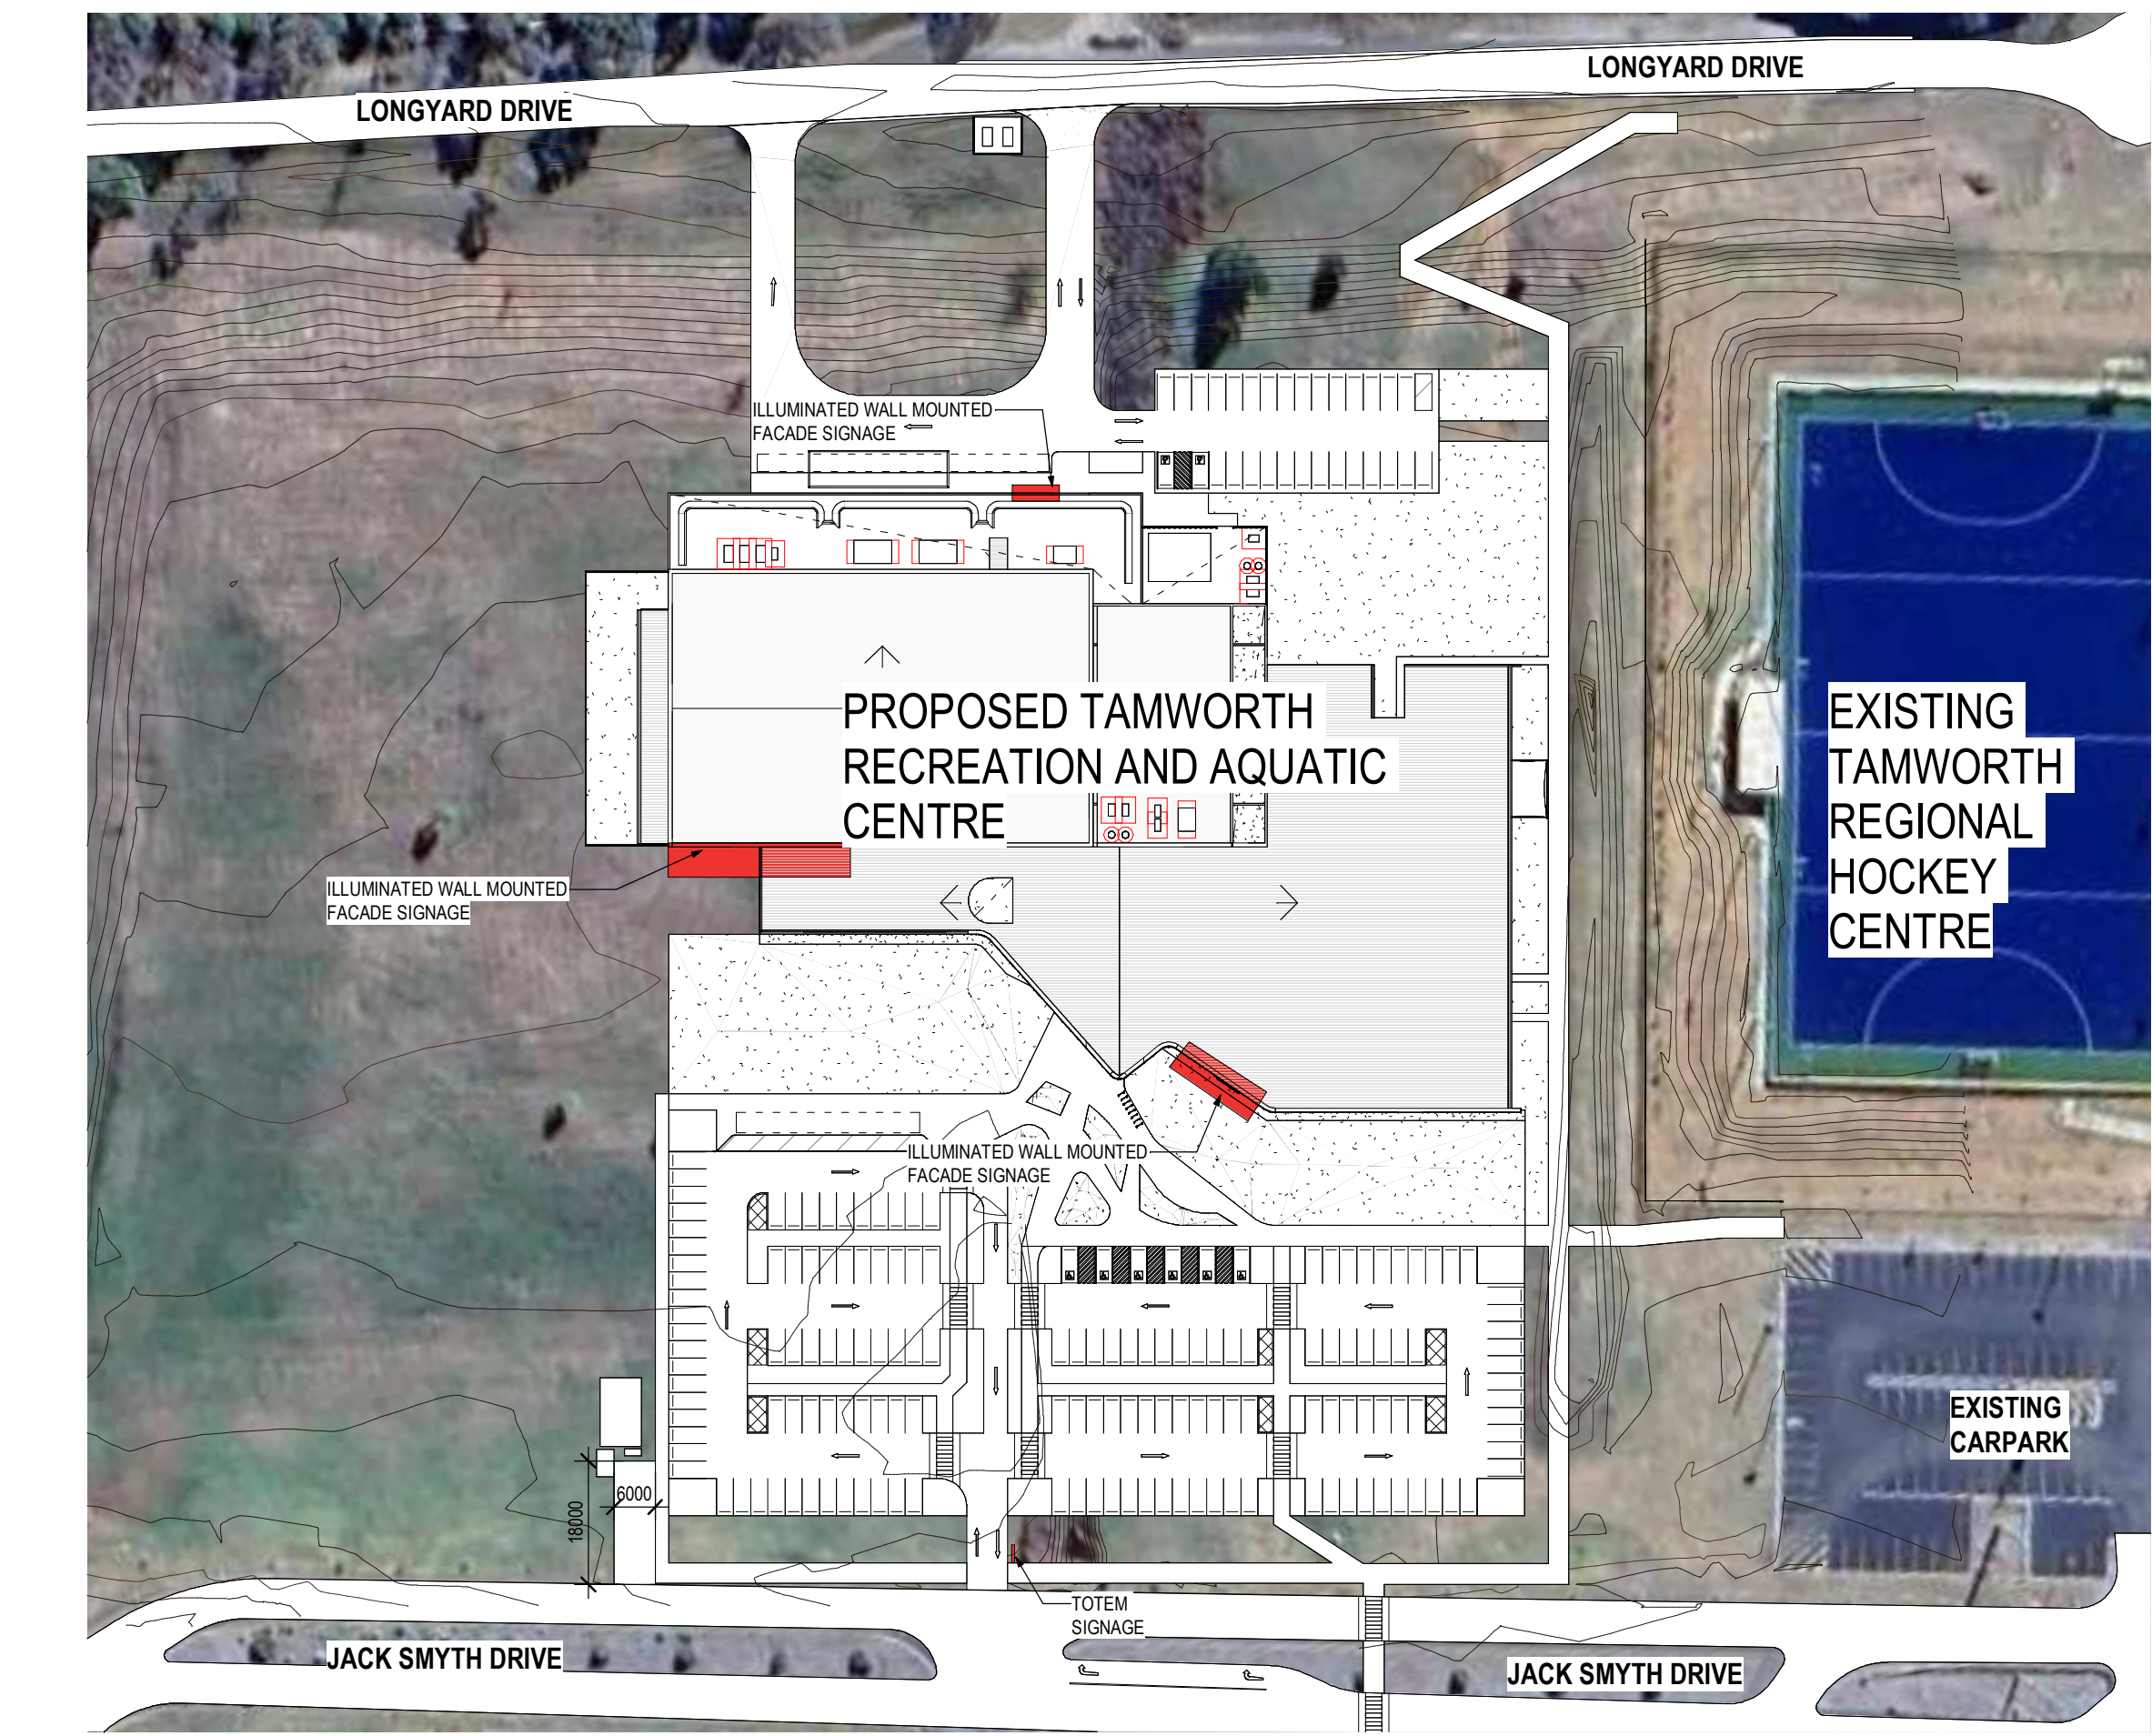


1 SIGNAGE PLAN
1:1000

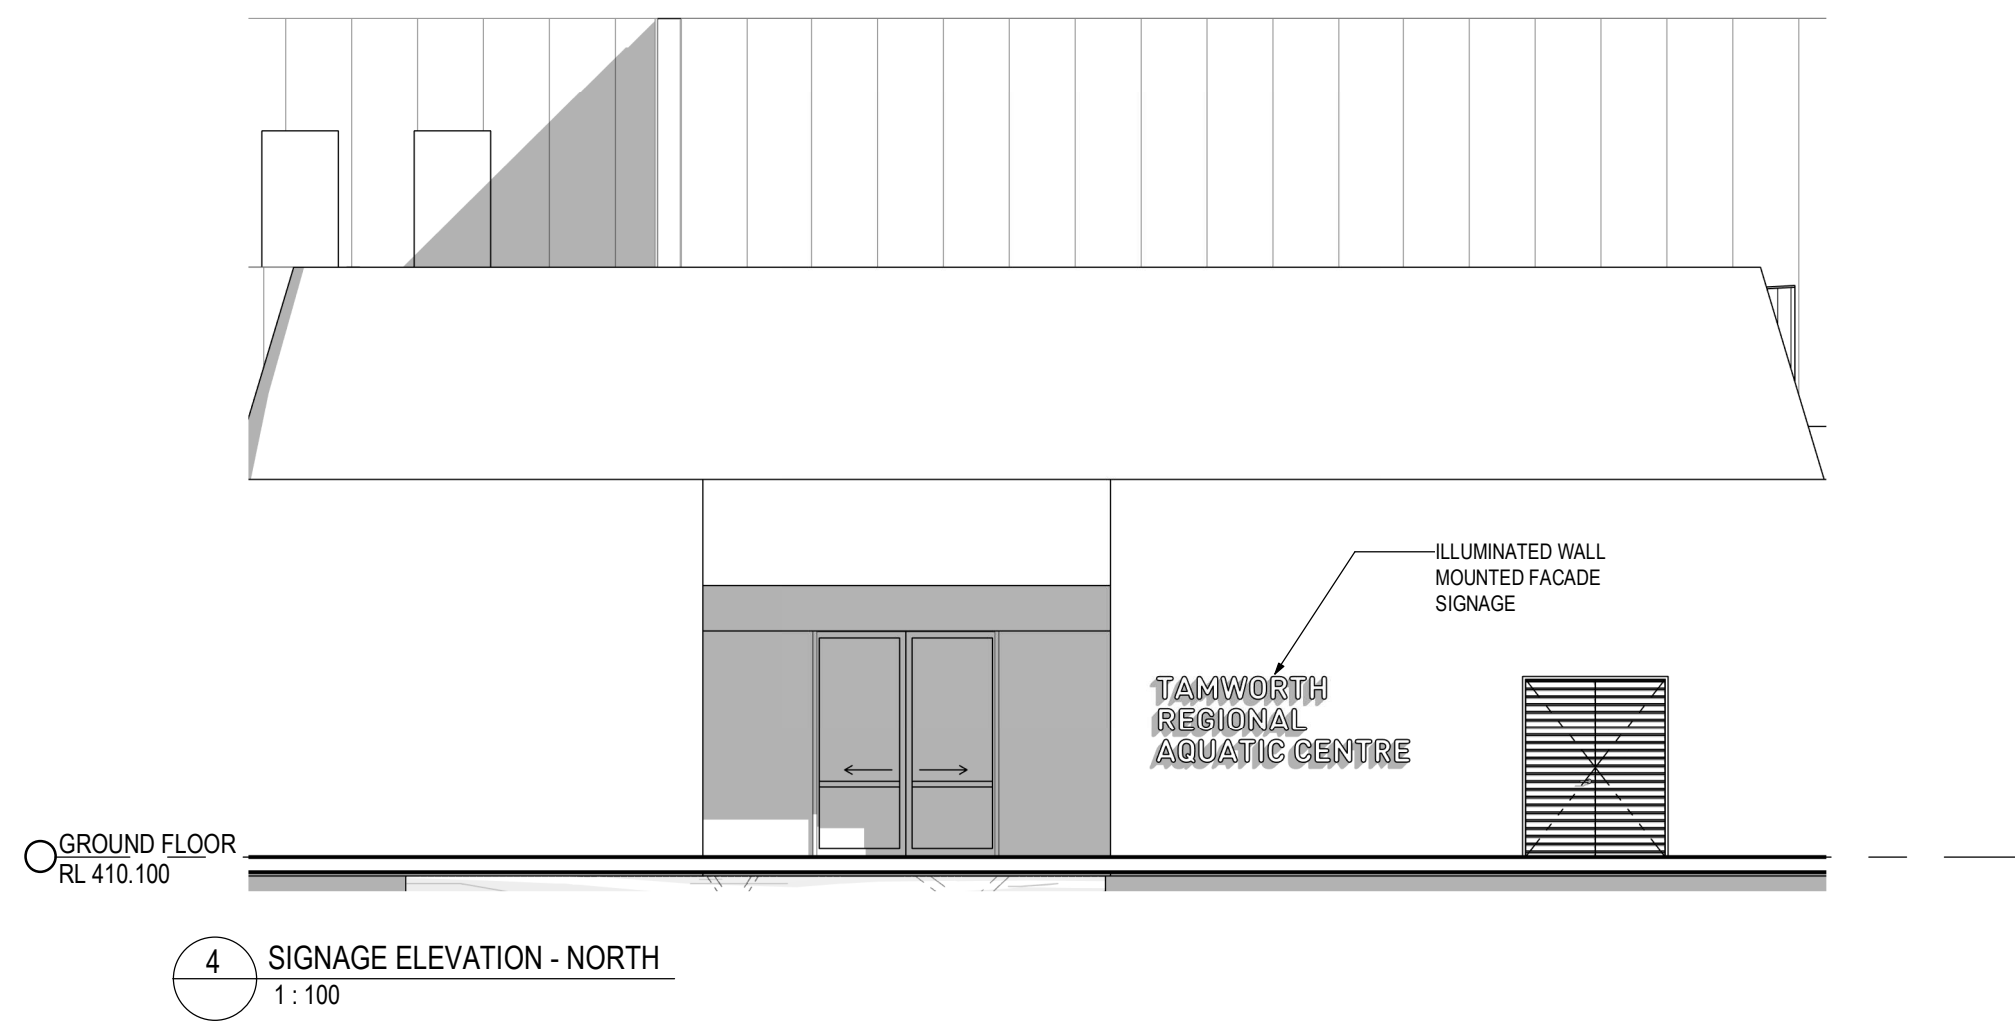

4 SIGNAGE ELEVATION - NORTH
1:100

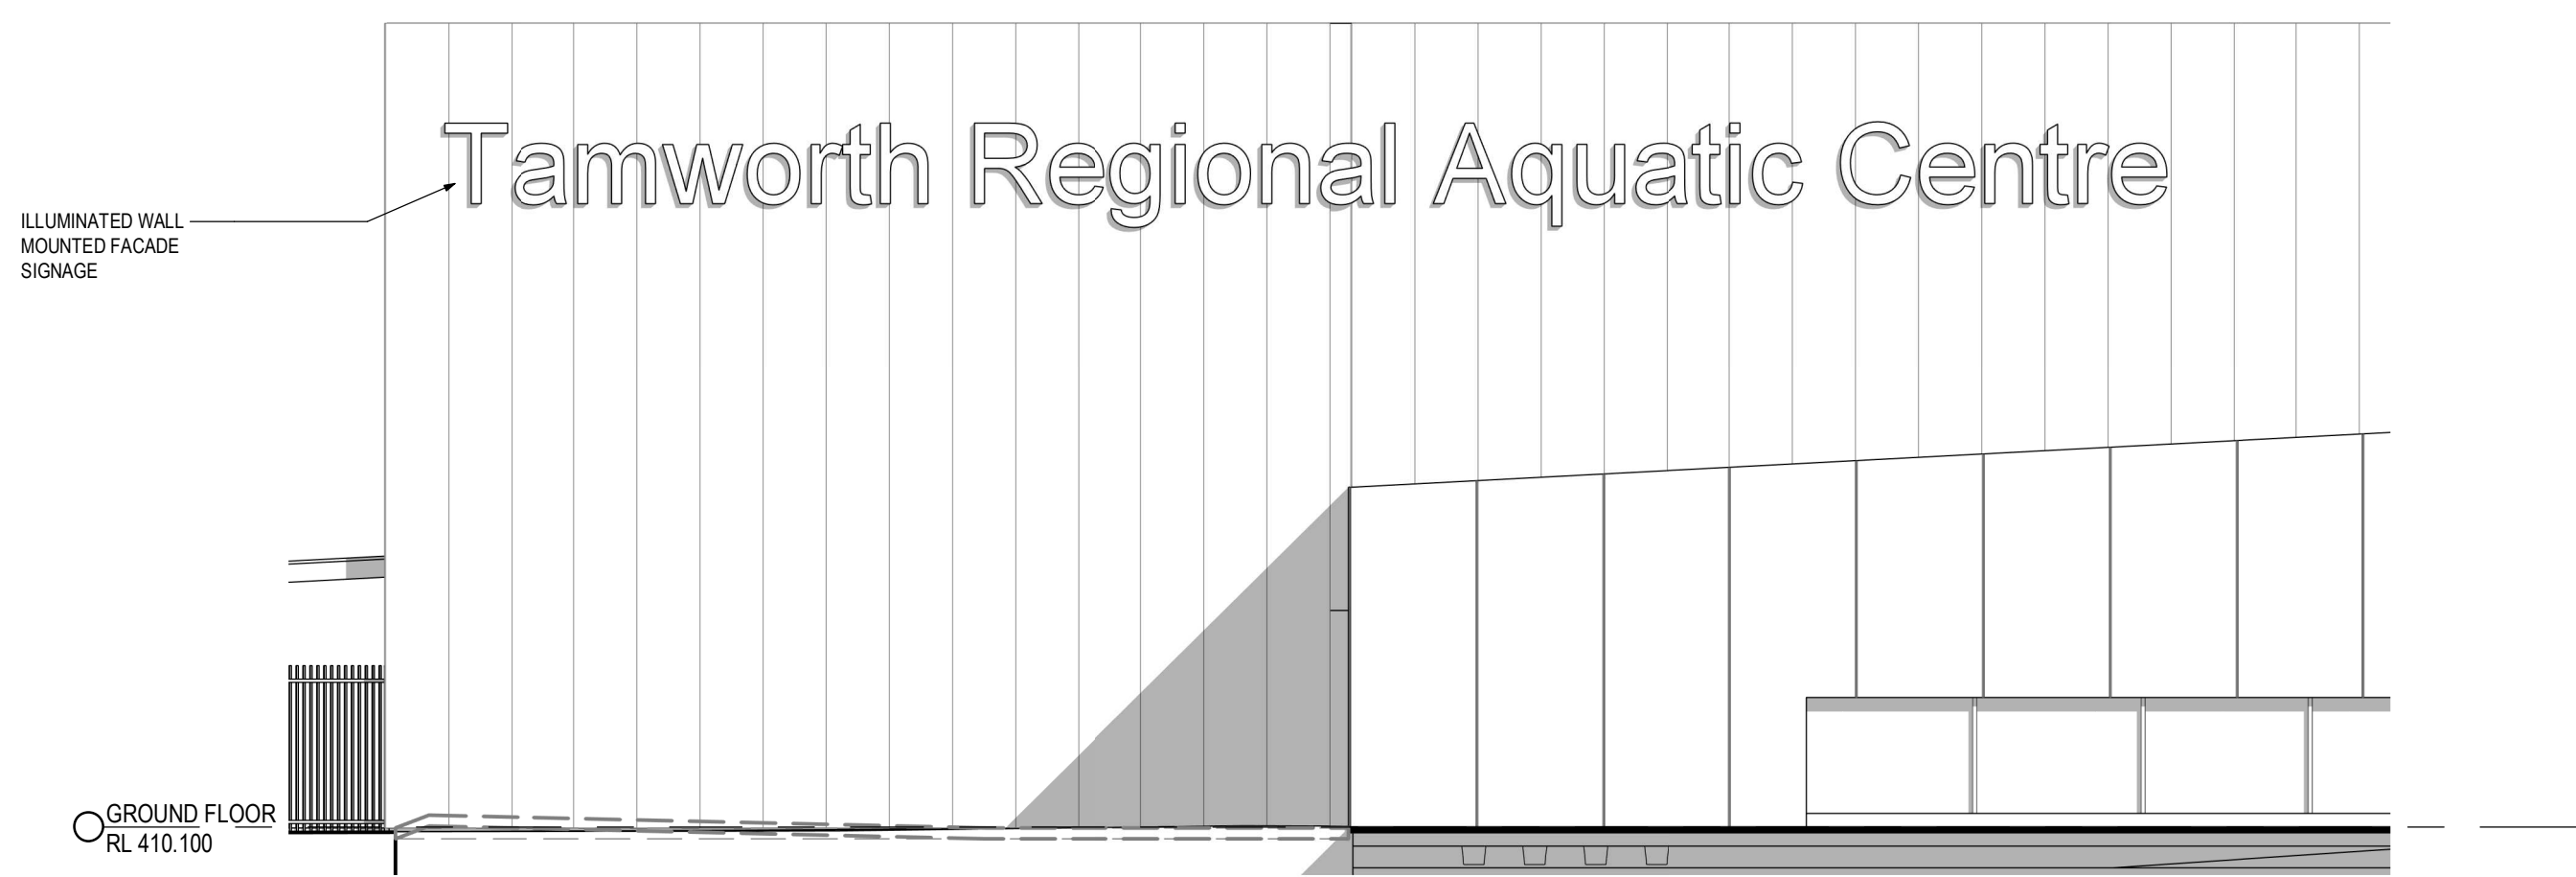

2 SIGNAGE ELEVATION - SOUTH WEST
1:100

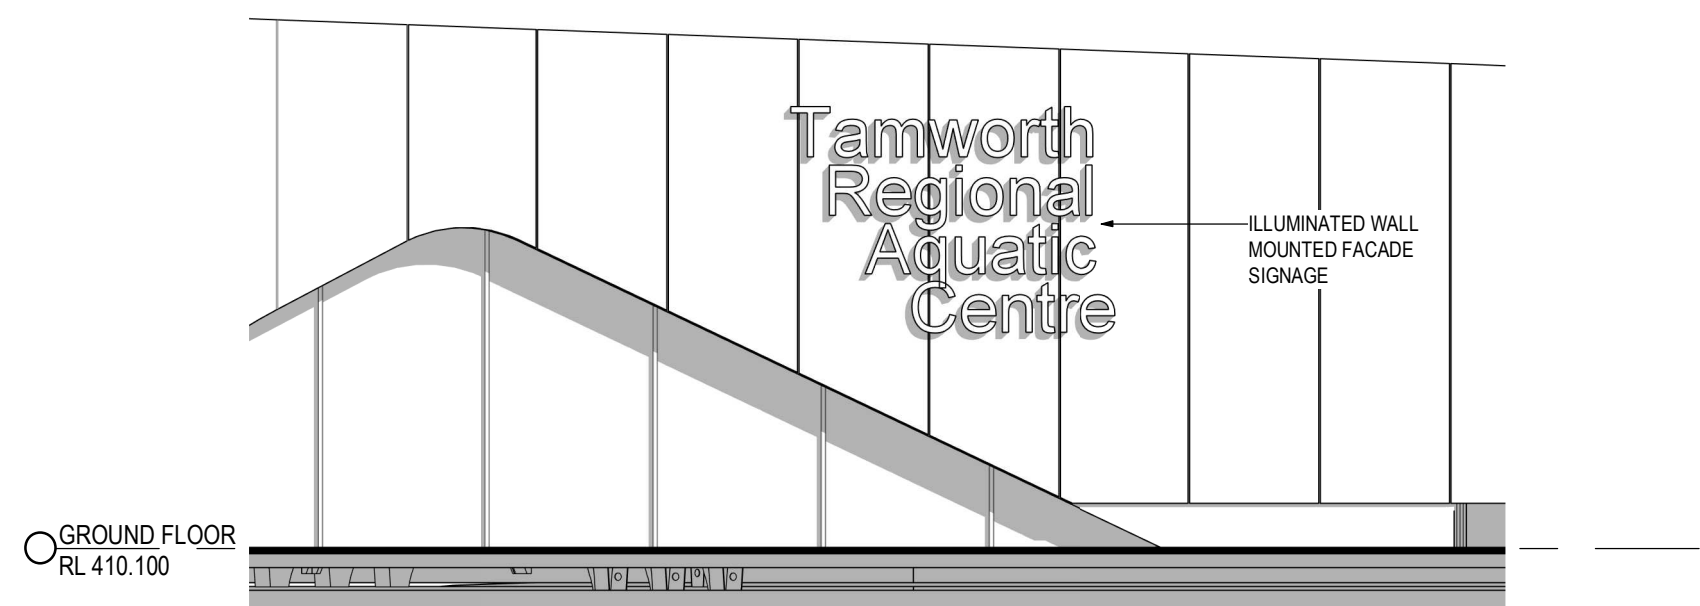

3 SIGNAGE ELEVATION - SOUTH
1:100

Notes:
The information contained in this document is copyright and may not be used or reproduced for any other project or purpose.
Verify all dimensions and levels on site and report any discrepancies to CO-OP for direction prior to the commencement of work. Drawings are to be read in conjunction with all other contract documents.
Use figured dimensions only. Do not scale from drawings.
CO-OP correct guarantees the accuracy of content and format for copies of drawings issued electronically.
The completion of the Issue Details Checked and Authorised section below is confirmation of the status of the drawing. The drawing shall not be used for construction unless endorsed 'For Construction' and authorised for issue.
© CO-OP STUDIO PTY LTD
Registered Business Name ABN 93 167 763 600

A	ISSUED FOR DA APPLICATION	14/06/2024	SC
REV	DESCRIPTION	DATE	APP
CLIENT			



PROJECT

Tamworth RAC

PROJECT NUMBER
100358

DRAWING

BUILDING SIGNAGE

SCALE As indicated @ A0

DRAWN BY Author

PLANNING PERMIT
NOT TO BE USED DURING CONSTRUCTION

DRAWING NO. REVISION

DA901 A

FILE NAME: \\localhost\cscs\17\tamworth\BAC\100358_Tamworth RAC_F02_2801.mxd
DATE PRINTED: 14/06/2024 3:55:36 PM




CAR PARK ENTRY FROM JACK SMYTH DRIVE



SOUTH ELEVATION PERSPECTIVE



ENTRY FROM SOUTH EAST

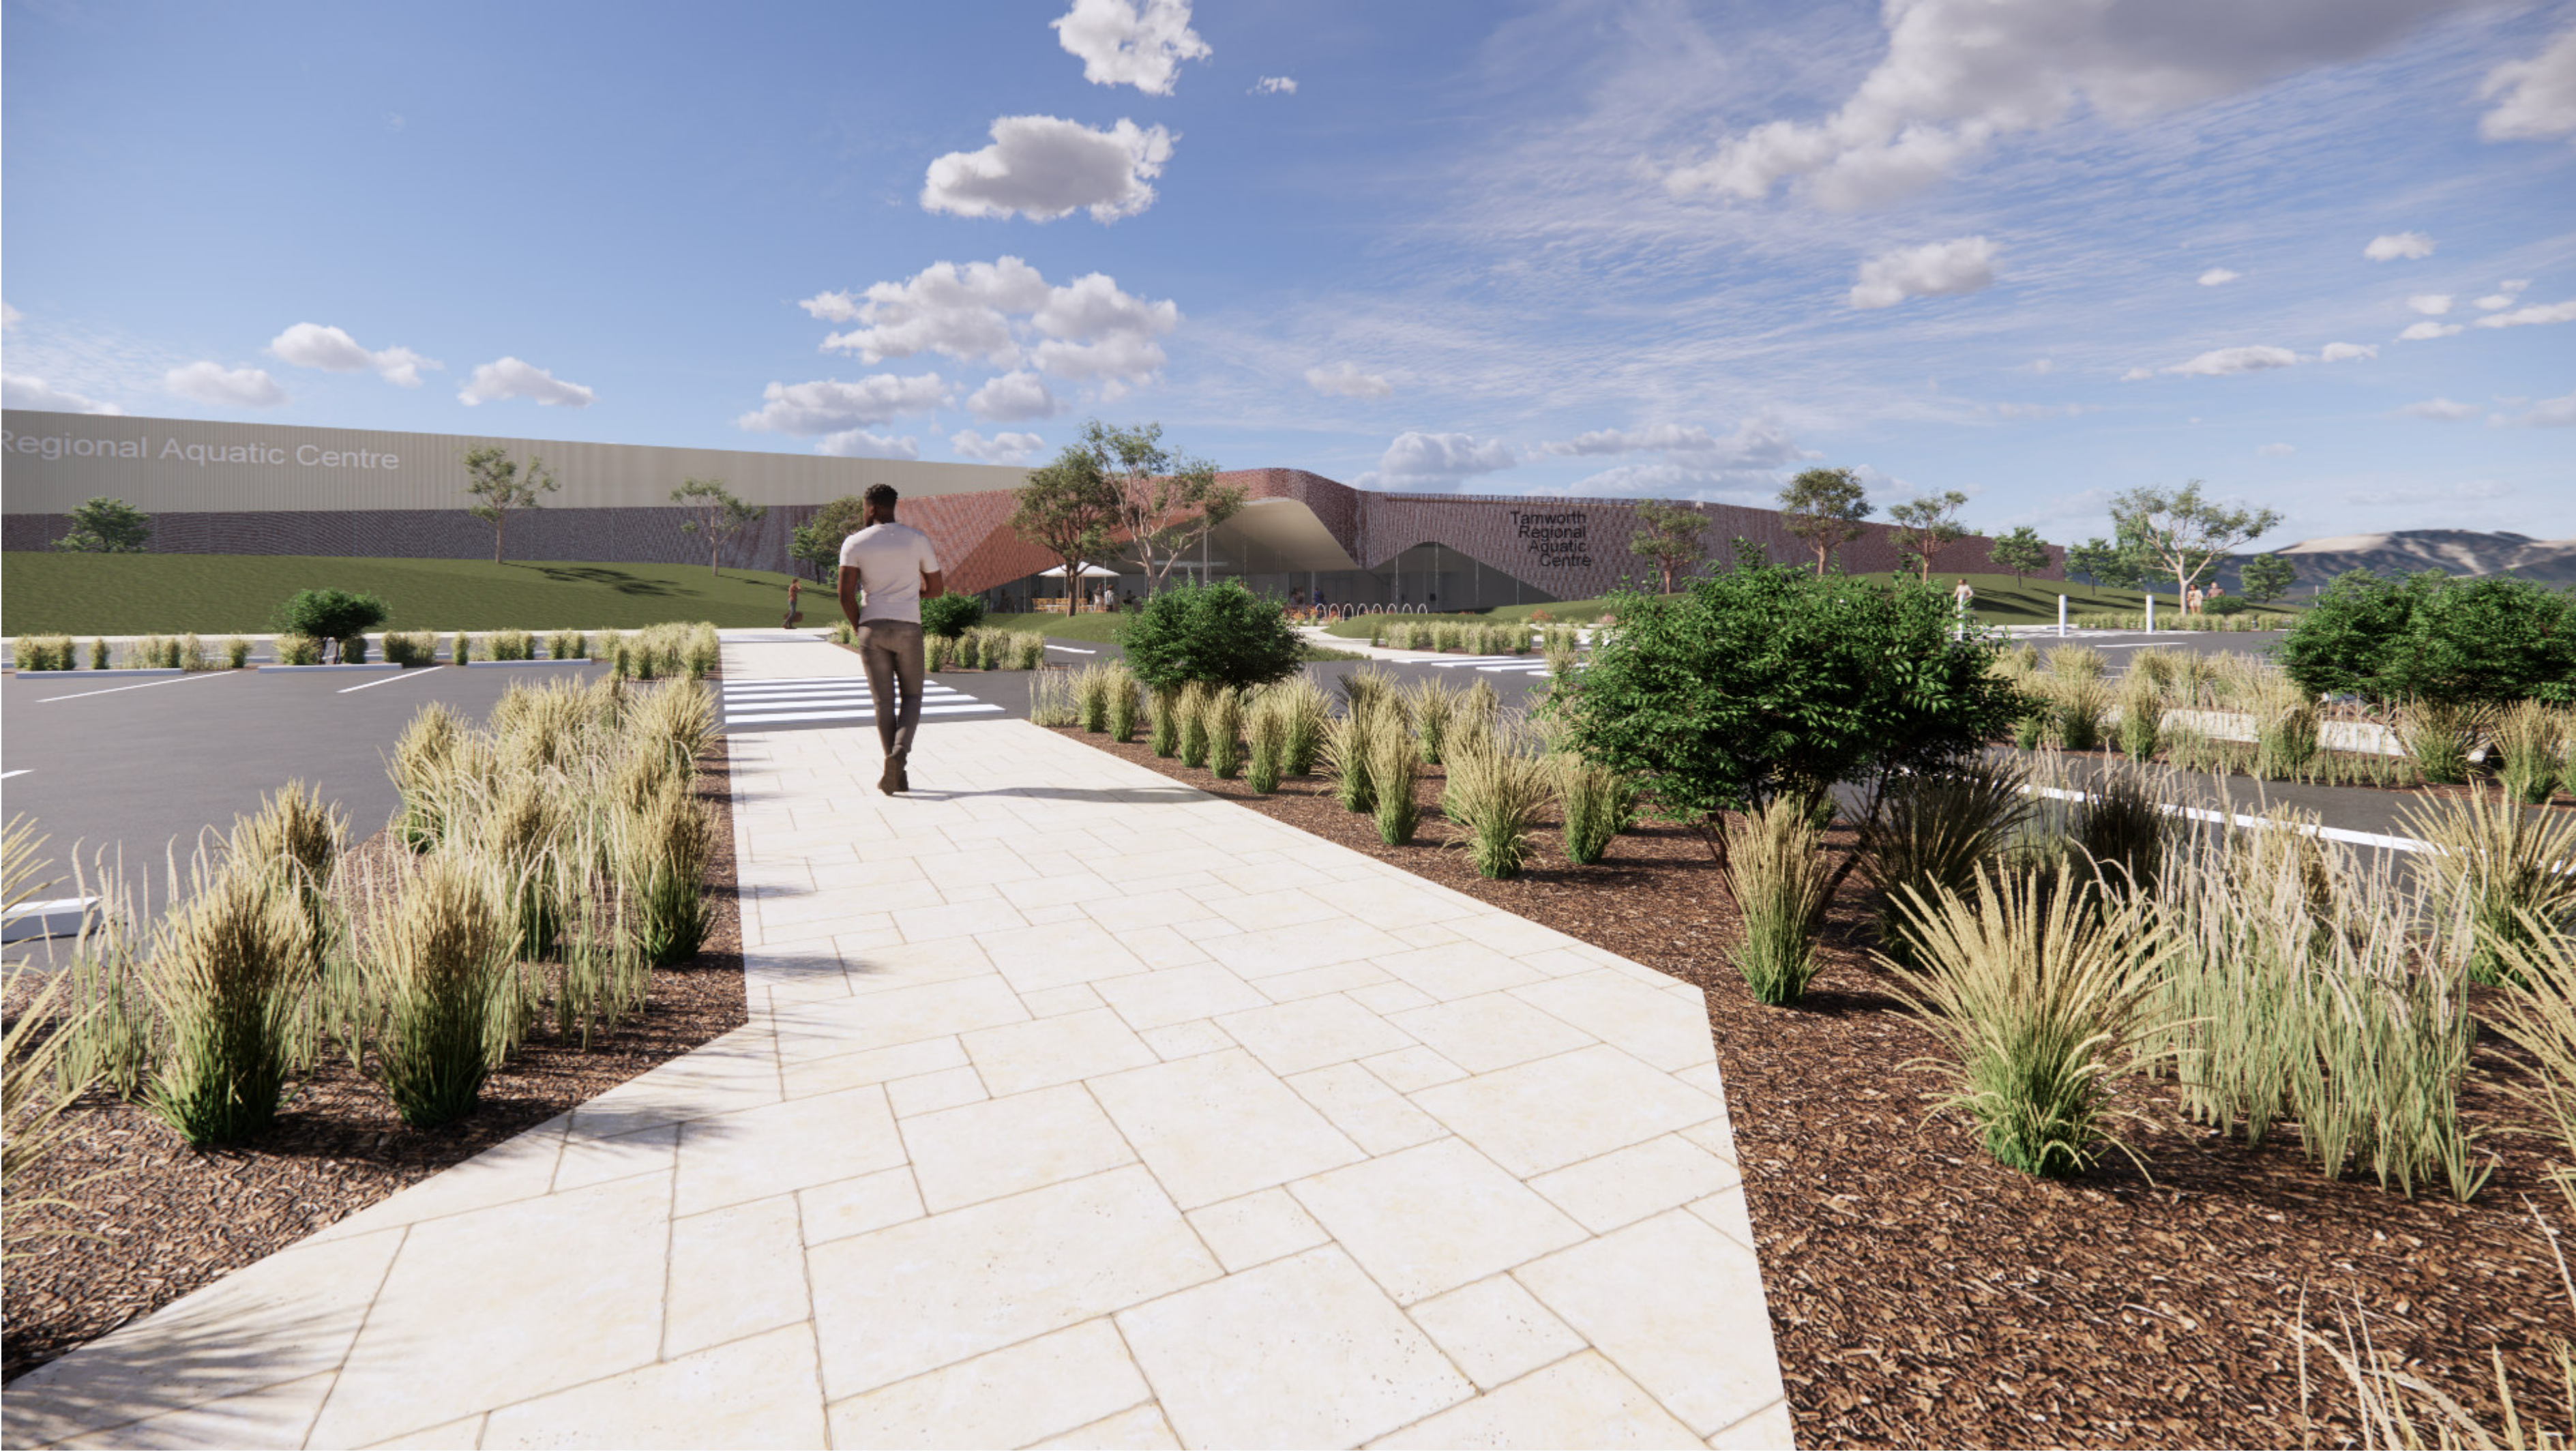


PEDESTRIAN APPROACH FROM SOUTH WEST



ENTRY FROM DROP-OFF ZONE



EAST FACADE AND THROUGH-SITE SHARED PATH

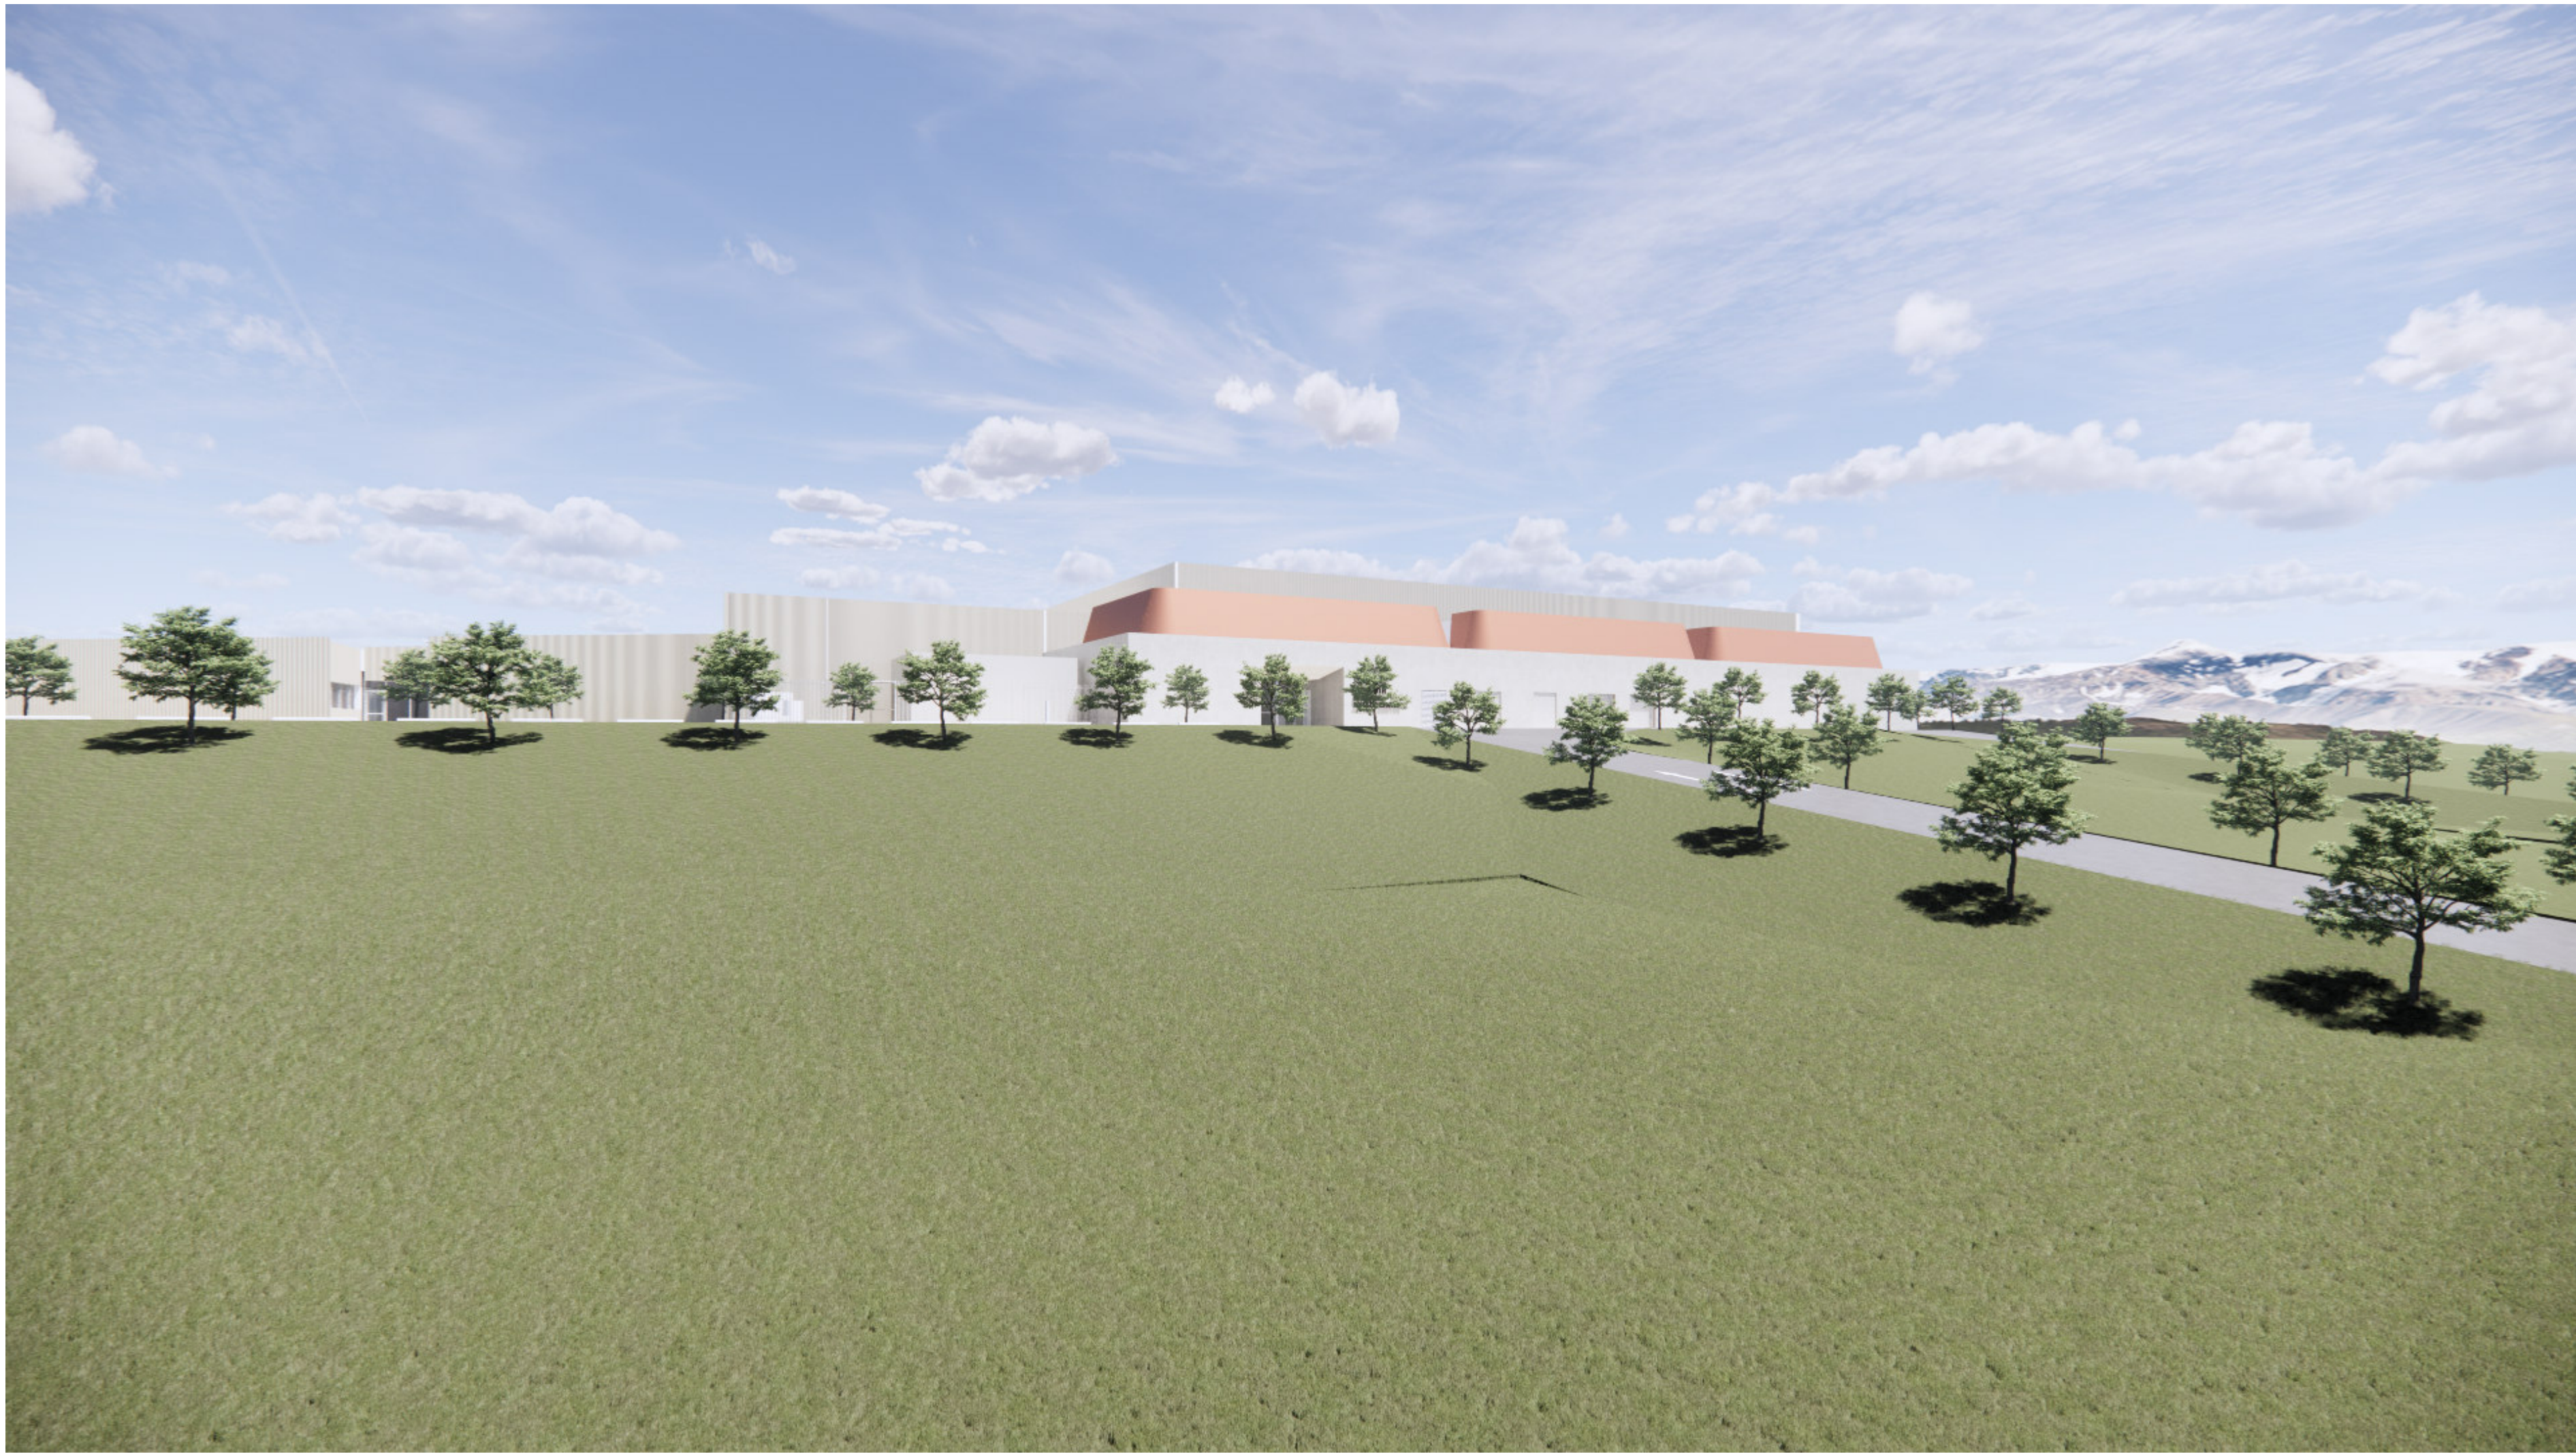

NORTH FACADE FROM LONGYARD DRIVE



WEST ELEVATION PERSPECTIVE