
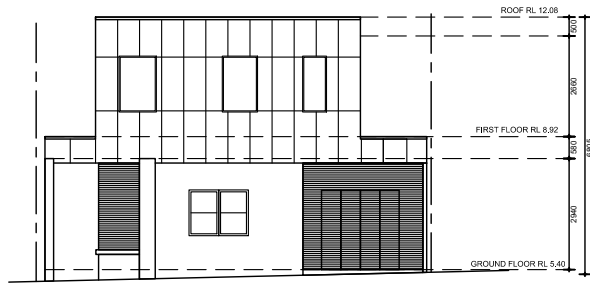
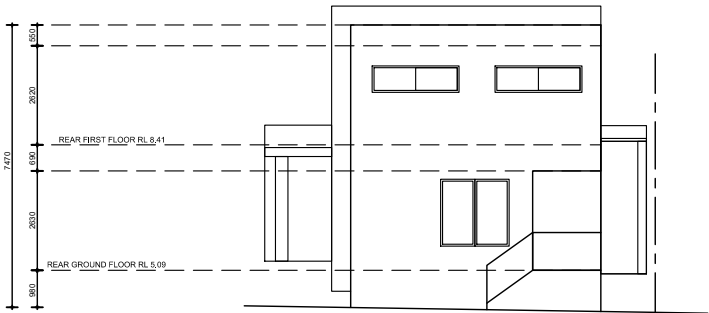



AMENDMENTS		<p>THE SCALE IS TO BE COMPARED WITH THE BASED ON 1:100 OF NORTHING, EASTING AND REDUCED BY 10 METERS.</p>  <p>Corona Projects</p> <p>P.O BOX 1749 BONDI JUNCTION NSW 1555 PHONE: 0419 438 956 EMAIL: info@coronaprojects.com</p>	DRAWING: NOTIFICATION	PROJECT: PROPOSED ALTERATIONS	SHEET No: 01	
			SCALE: 1:200 @ A4	ADDRESS: 9 NOWRA STREET CAMPSIE	DATE: JUNE 2024	




SOUTH WEST ELEVATION



NORTH EAST ELEVATION

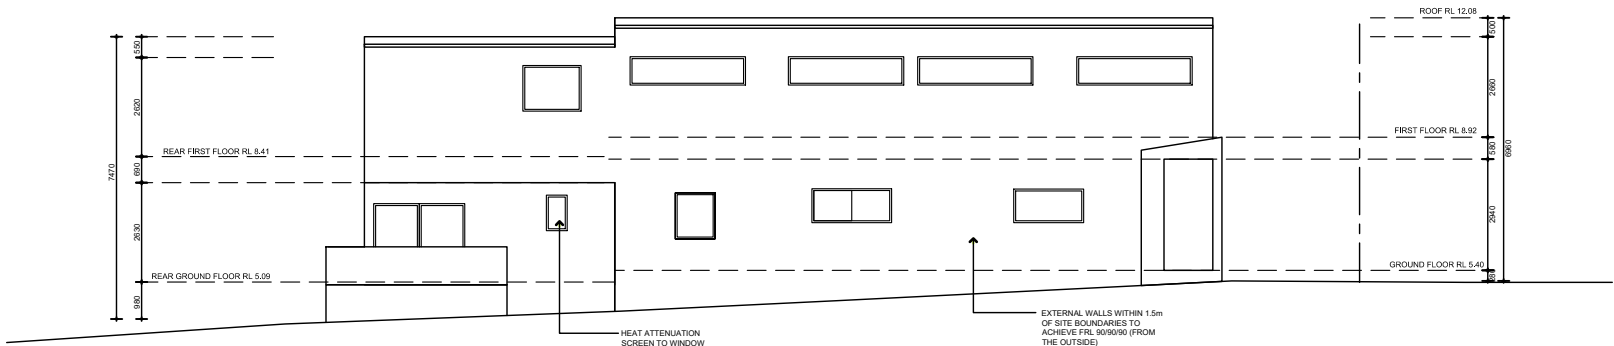

NORTH WEST ELEVATION

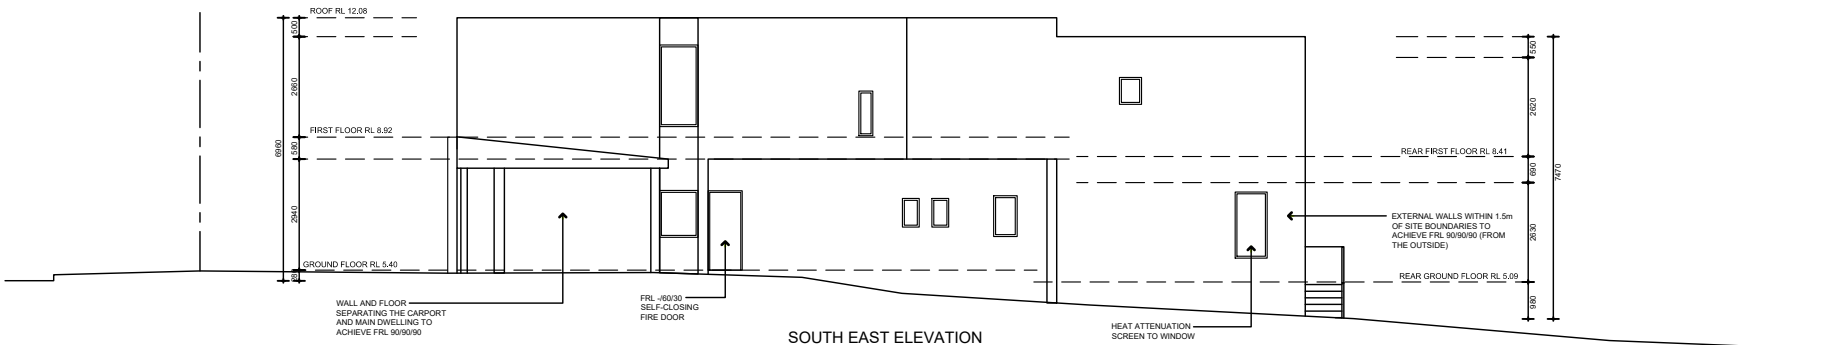

SOUTH EAST ELEVATION

AMENDMENTS		<div><div></div><div>Corona Projects</div></div> <div>PO BOX 1749 BONDI JUNCTION NSW 1355 PHONE: 0419 438 956 EMAIL: info@coronaprojects.com</div>	DRAWING: NOTIFICATION	PROJECT: PROPOSED ALTERATIONS	SHEET No: 02
			SCALE: 1:200 @ A4	ADDRESS: 9 HOWRA STREET CAMPSIE	DATE: JUNE 2024