



DEVELOPMENT APPLICATION




PERSPECTIVE - STREET VIEW

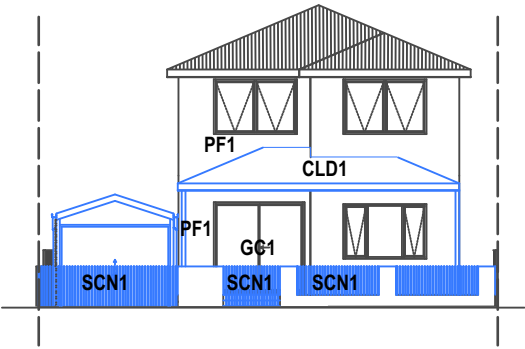

SCHOFIELD AVENUE FACADE

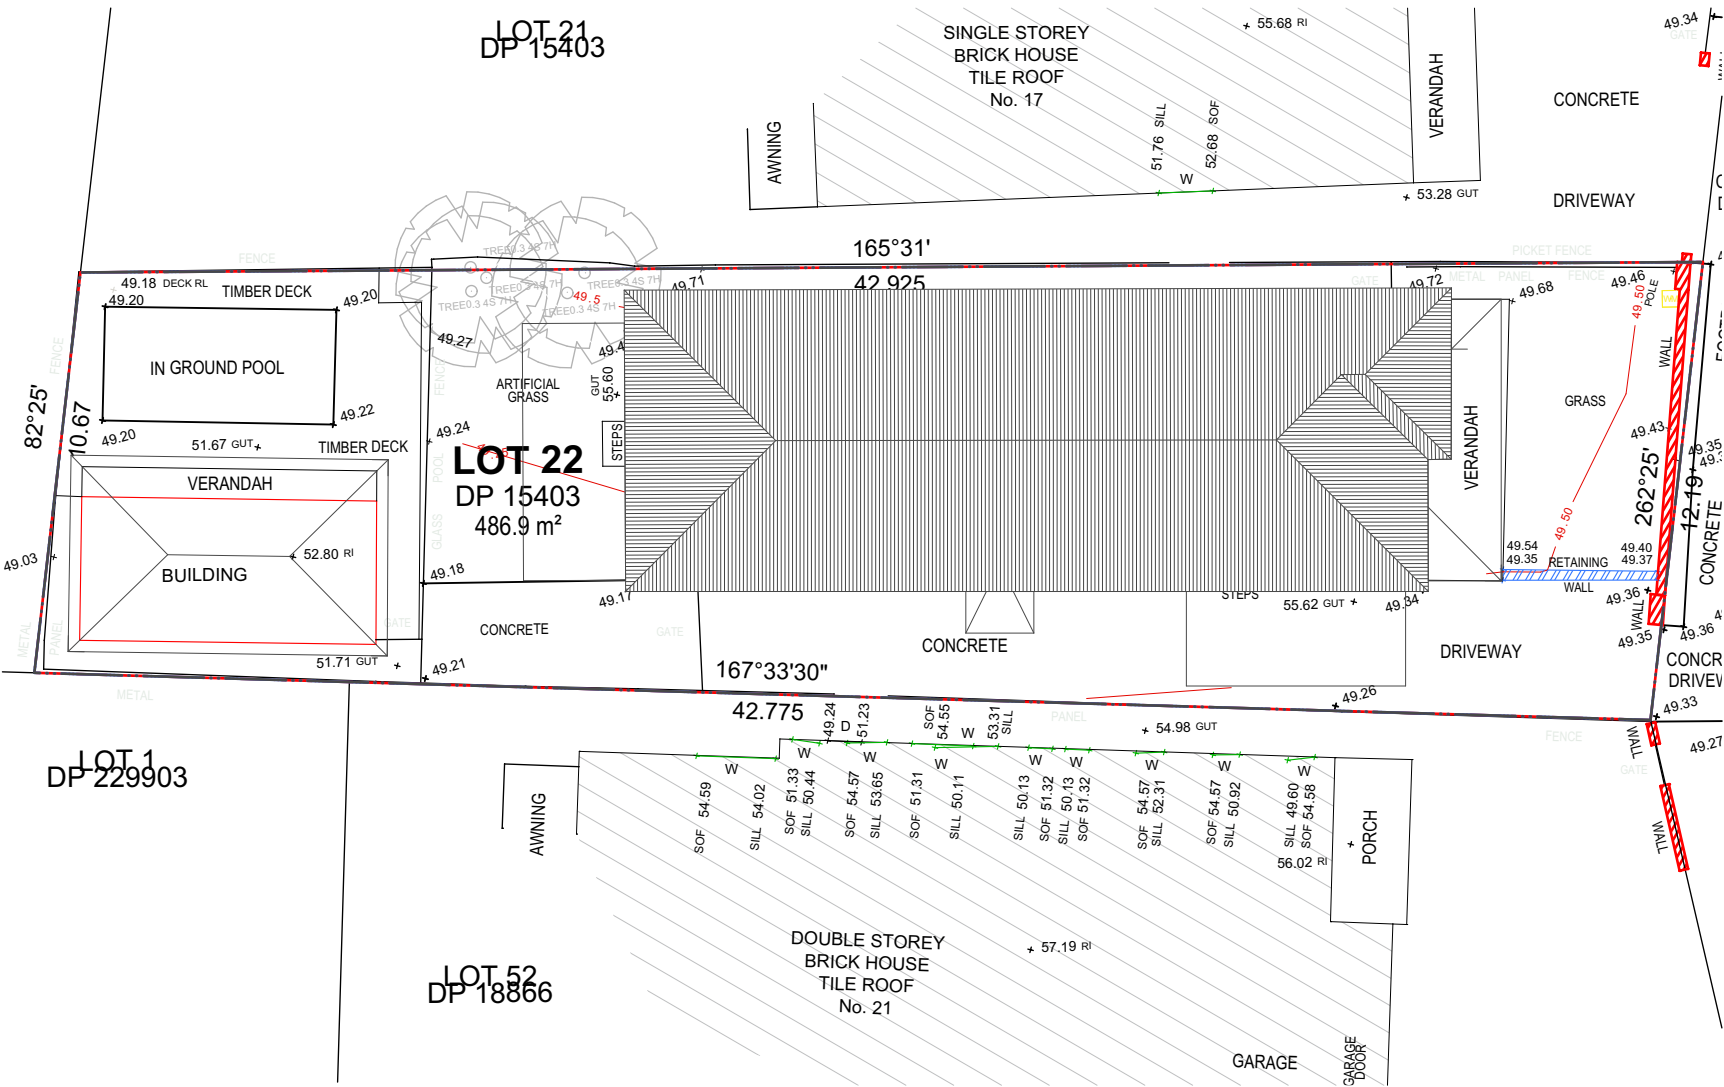

SITE PLAN

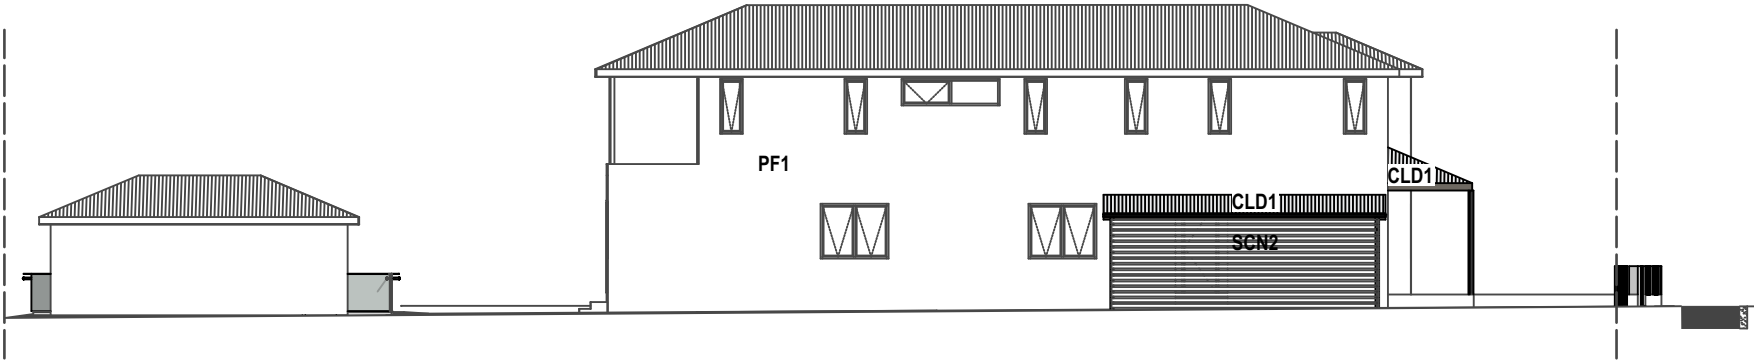

WEST FACADE



PROJECT:

ADDRESS

LOT #:

DP#:

SECTION #:

ADDITIONAL AND ALTERATION

19 SCHOFIELD AVENUE, EARLWOOD


22

15403

DRAWING LIST

DRAWING No.	DRAWING NAME	REVISION	DATE
DA000	NOTIFICATION PLANS	A	20.06.24
DA001	COVER PAGE	A	20.06.24
DA004	GFA CALCULATION	A	20.06.24
DA005	EXISTING FLOOR PLAN	A	20.06.24
DA006	EXISTING FLOOR PLAN	A	20.06.24
DA007	EXISTING ELEVATION	A	20.06.24
DA008	PROPOSED FLOOR PLAN	A	20.06.24
DA009	ELEVATIONS	A	20.06.24
DA010	MATERIAL SCHEDULE	A	20.06.24
DA011	PERSPECTIVE 1	A	20.06.24

19 SCHOFIELD AVENUE

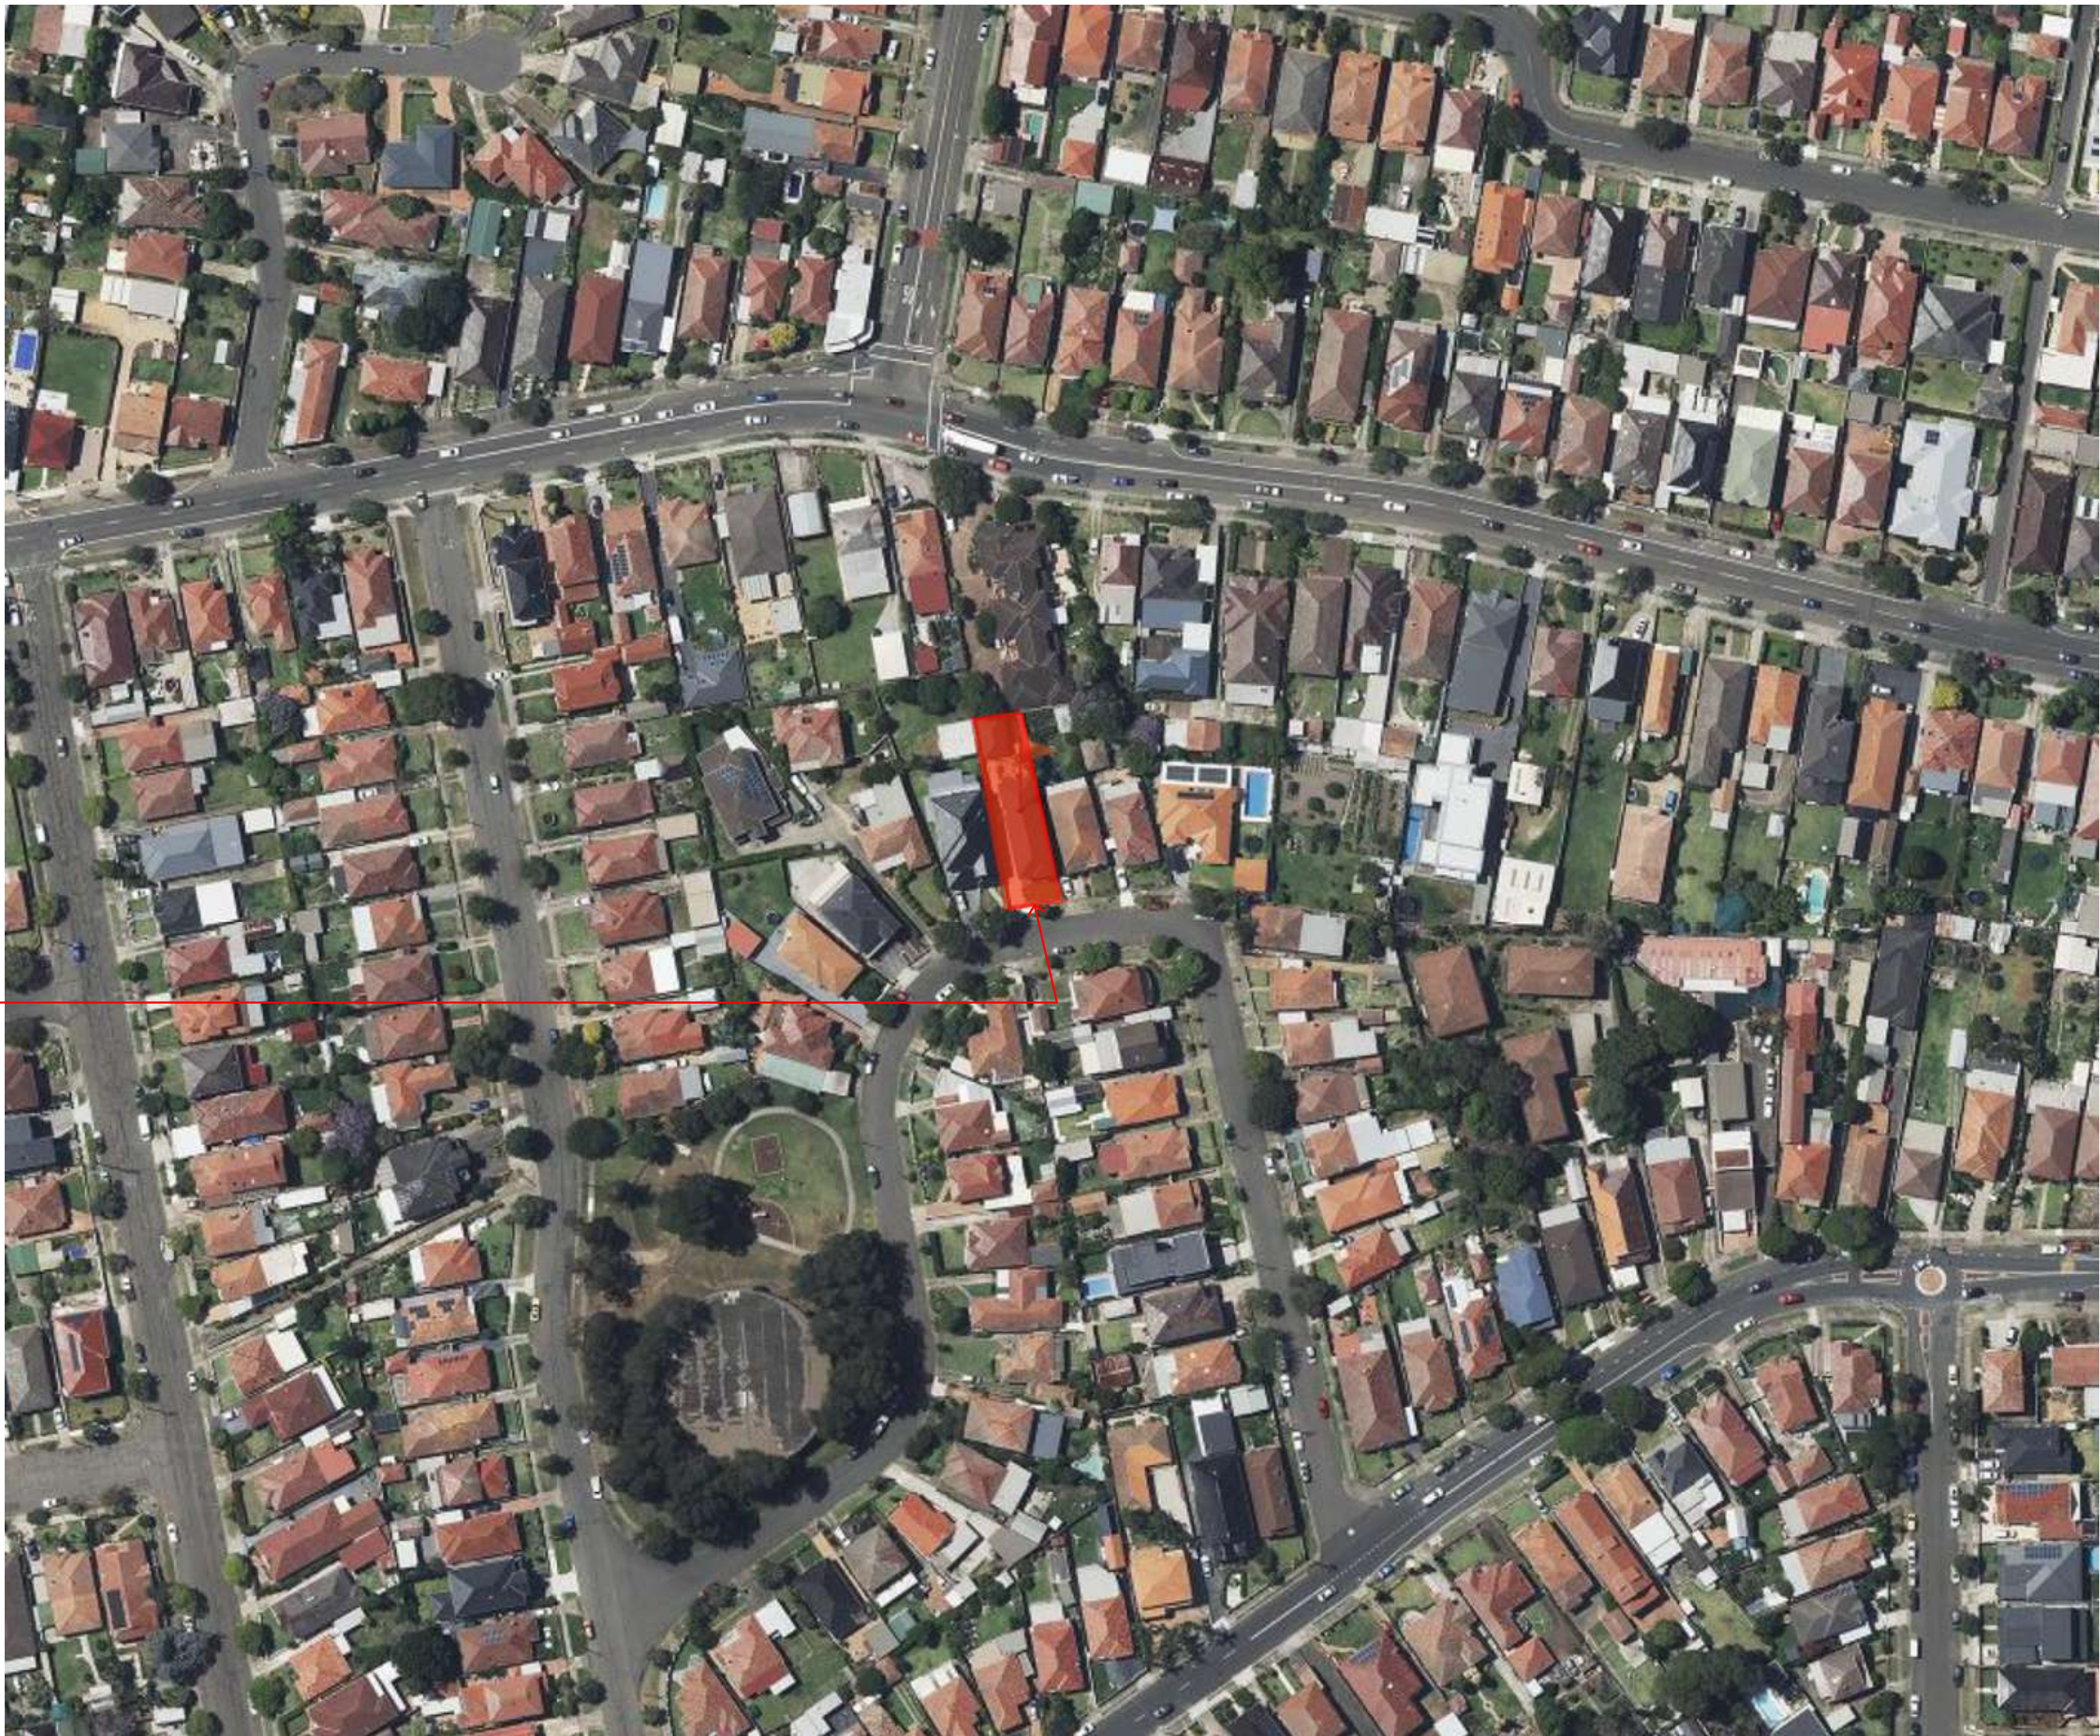



NOTES  
THIS DRAWING IS COPYRIGHT OF SIGNSTUDIO. NO REPRODUCTION WITHOUT PERMISSION. UNLESS NOTED OTHERWISE THIS DRAWING IS NOT FOR CONSTRUCTION. ALL DIMENSIONS AND LEVELS ARE TO BE CHECKED ON SITE PRIOR TO THE COMMENCEMENT OF WORK. INFORM SIGNSTUDIO OF ANY DISCREPANCIES FOR CLARIFICATION BEFORE PROCEEDING WITH WORK. DRAWINGS ARE NOT TO BE SCALED. USE ONLY FIGURED DIMENSIONS. REFER TO CONSULTANT DOCUMENTATION FOR FURTHER INFORMATION. DWG.JPG AND BMX FILE ARE UNCONTROLLED DOCUMENTS AND ARE ISSUED FOR INFORMATION ONLY.

CLIENT  
Mrs Huyen Nguyen & Mr. Tuan Bui  
19 Schofield Ave, Earlwood

Project Title  
ALTERATION  
  
Drawing Title  
GENERAL  
Cover Page

Scale @ A2, 70% @ A3	Project No. 24004	Drawn by LL	North
Status For Information	Dwg No. DA-001	Rev A	



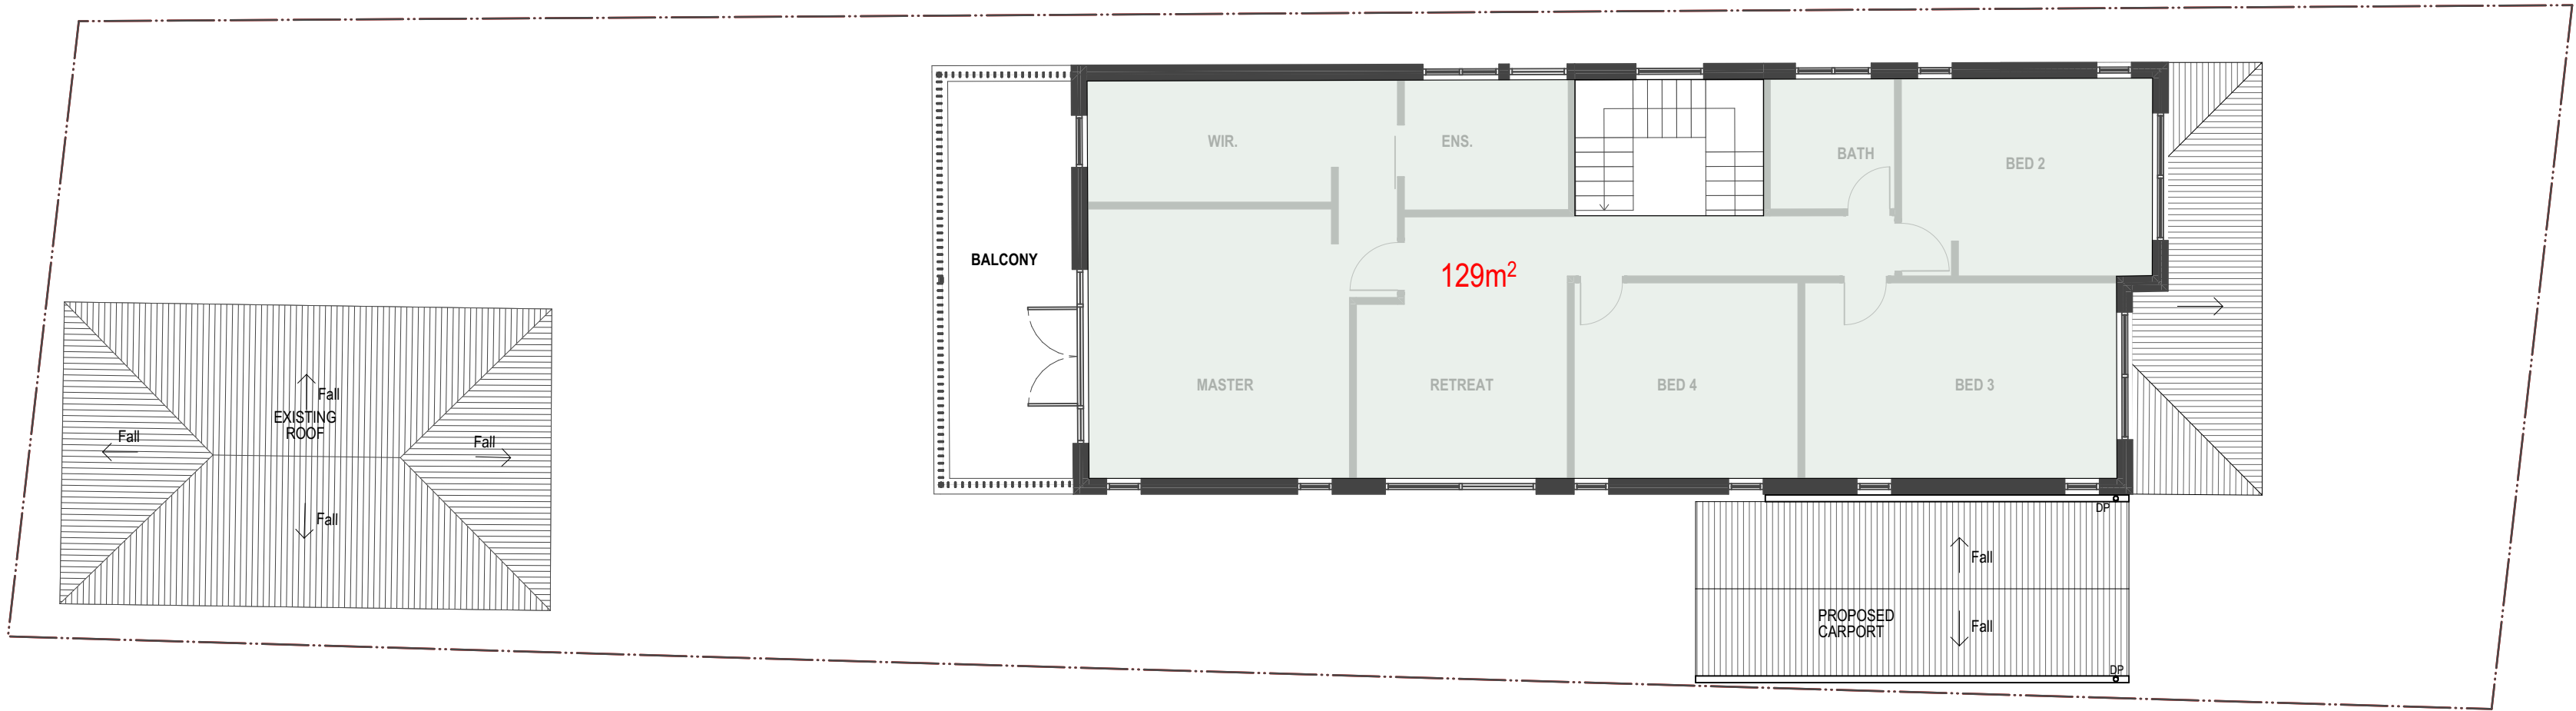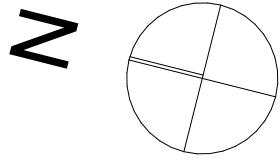

**SITE DETAILS**  
LOT 22 DP15403  
SITE AREA 486.9m²  
EXISTING GFA 272 m²  
POOL HOUSE 26 m²  
NO PRPOSE TO ADDITIONAL GFA

**PRIVATE OPEN SPACE & LANDSCAPE**  
NO PRPOSED WORK TO LANDSCAPE



NOTES  
THIS DRAWING IS COPYRIGHT OF SIGNSTUDIO. NO REPRODUCTION WITHOUT PERMISSION. UNLESS NOTED OTHERWISE THIS DRAWING IS NOT FOR CONSTRUCTION. ALL DIMENSIONS AND LEVELS ARE TO BE CHECKED ON SITE PRIOR TO THE COMMENCEMENT OF WORK. INFORM SIGNSTUDIO OF ANY DISCREPANCIES FOR CLARIFICATION BEFORE PROCEEDING WITH WORK. DRAWINGS ARE NOT TO BE SCALED. USE ONLY FIGURED DIMENSIONS. REFER TO CONSULTANT DOCUMENTATION FOR FURTHER INFORMATION. DWG.JPG AND BIMX FILE ARE UNCONTROLLED DOCUMENTS AND ARE ISSUED FOR INFORMATION ONLY.

CLIENT  
Mrs Huyen Nguyen & Mr. Tuan Bui  
19 Schofield Ave, Earlwood


Project Title  
ALTERATION

Drawing Title  
Siteworks  
GFA Calculation

Scale 1:100 @ A2, 70% @ A3	Project No. 24004	Drawn by LL	North ↖
Status For Information	Dwg No. DA-004	Rev 01	

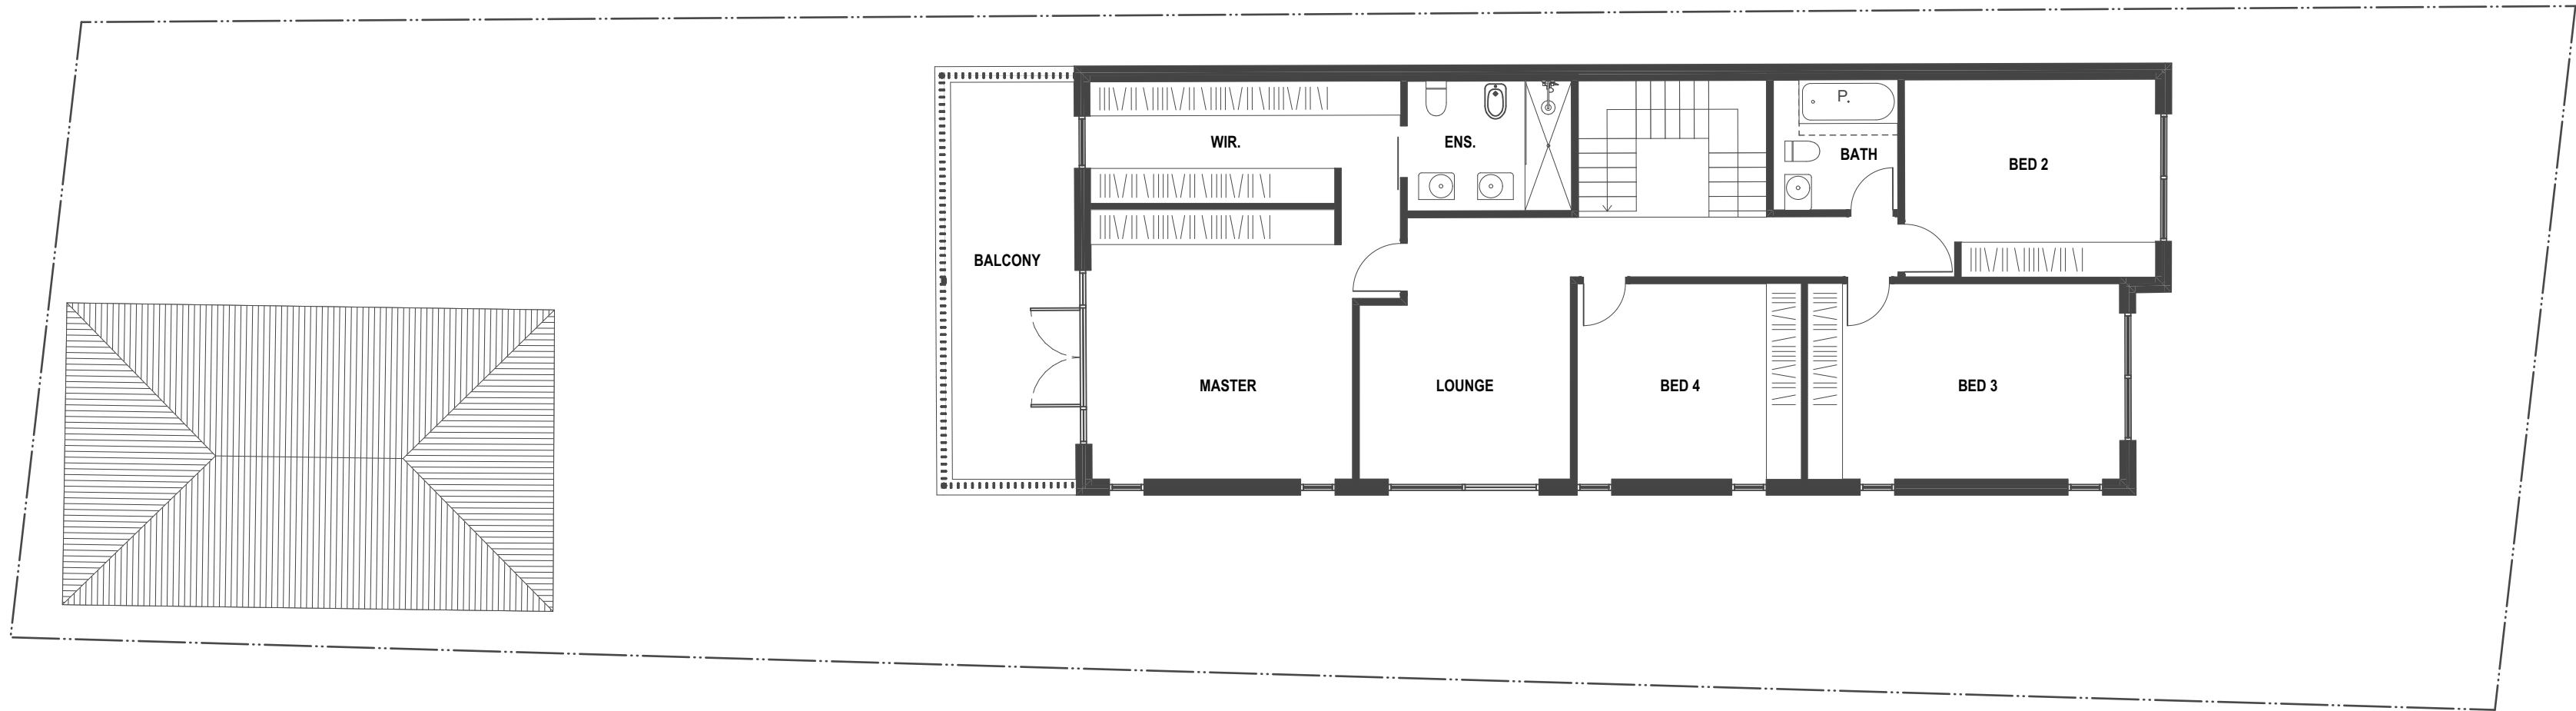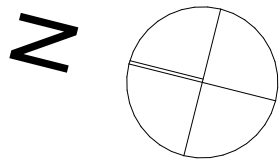

1  
Level 1  
Scale 1:100

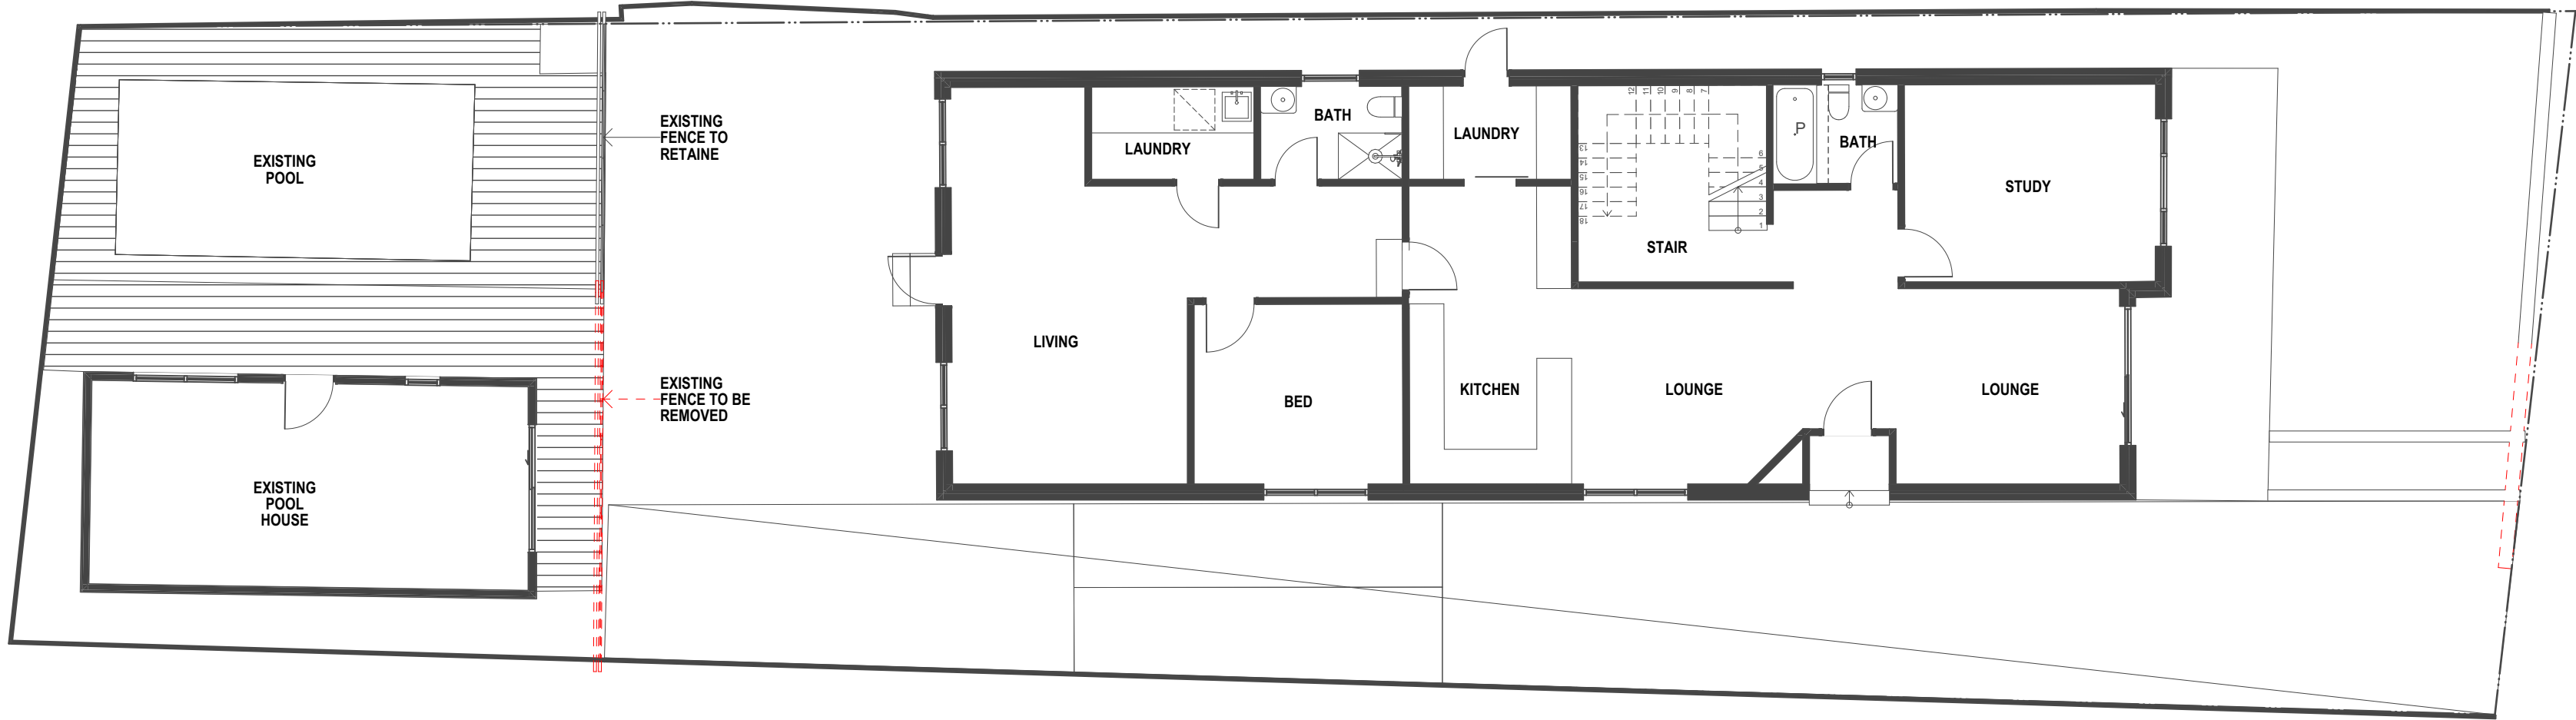

2  
Ground  
Scale 1:100

EXISTING TO BE DEMOLISHED  
NEW BUILD



NOTES  
THIS DRAWING IS COPYRIGHT OF SIGNSTUDIO. NO REPRODUCTION WITHOUT PERMISSION. UNLESS NOTED OTHERWISE THIS DRAWING IS NOT FOR CONSTRUCTION. ALL DIMENSIONS AND LEVELS ARE TO BE CHECKED ON SITE PRIOR TO THE COMMENCEMENT OF WORK. INFORM SIGNSTUDIO OF ANY DISCREPANCIES FOR CLARIFICATION BEFORE PROCEEDING WITH WORK. DRAWINGS ARE NOT TO BE SCALED. USE ONLY FIGURED DIMENSIONS. REFER TO CONSULTANT DOCUMENTATION FOR FURTHER INFORMATION. DWG.JPG AND BMX FILE ARE UNCONTROLLED DOCUMENTS AND ARE ISSUED FOR INFORMATION ONLY.

CLIENT  
Mrs Huyen Nguyen & Mr. Tuan Bui  
19 Schofield Ave, Earlwood

Project Title  
ALTERATION

Drawing Title  
GA Plans  
Existing Floor Plans

Scale 1:100 @ A2, 70% @ A3	Project No. 24004	Drawn by LL	North ↖
Status For Information	Dwg No. DA-005	Rev 01	

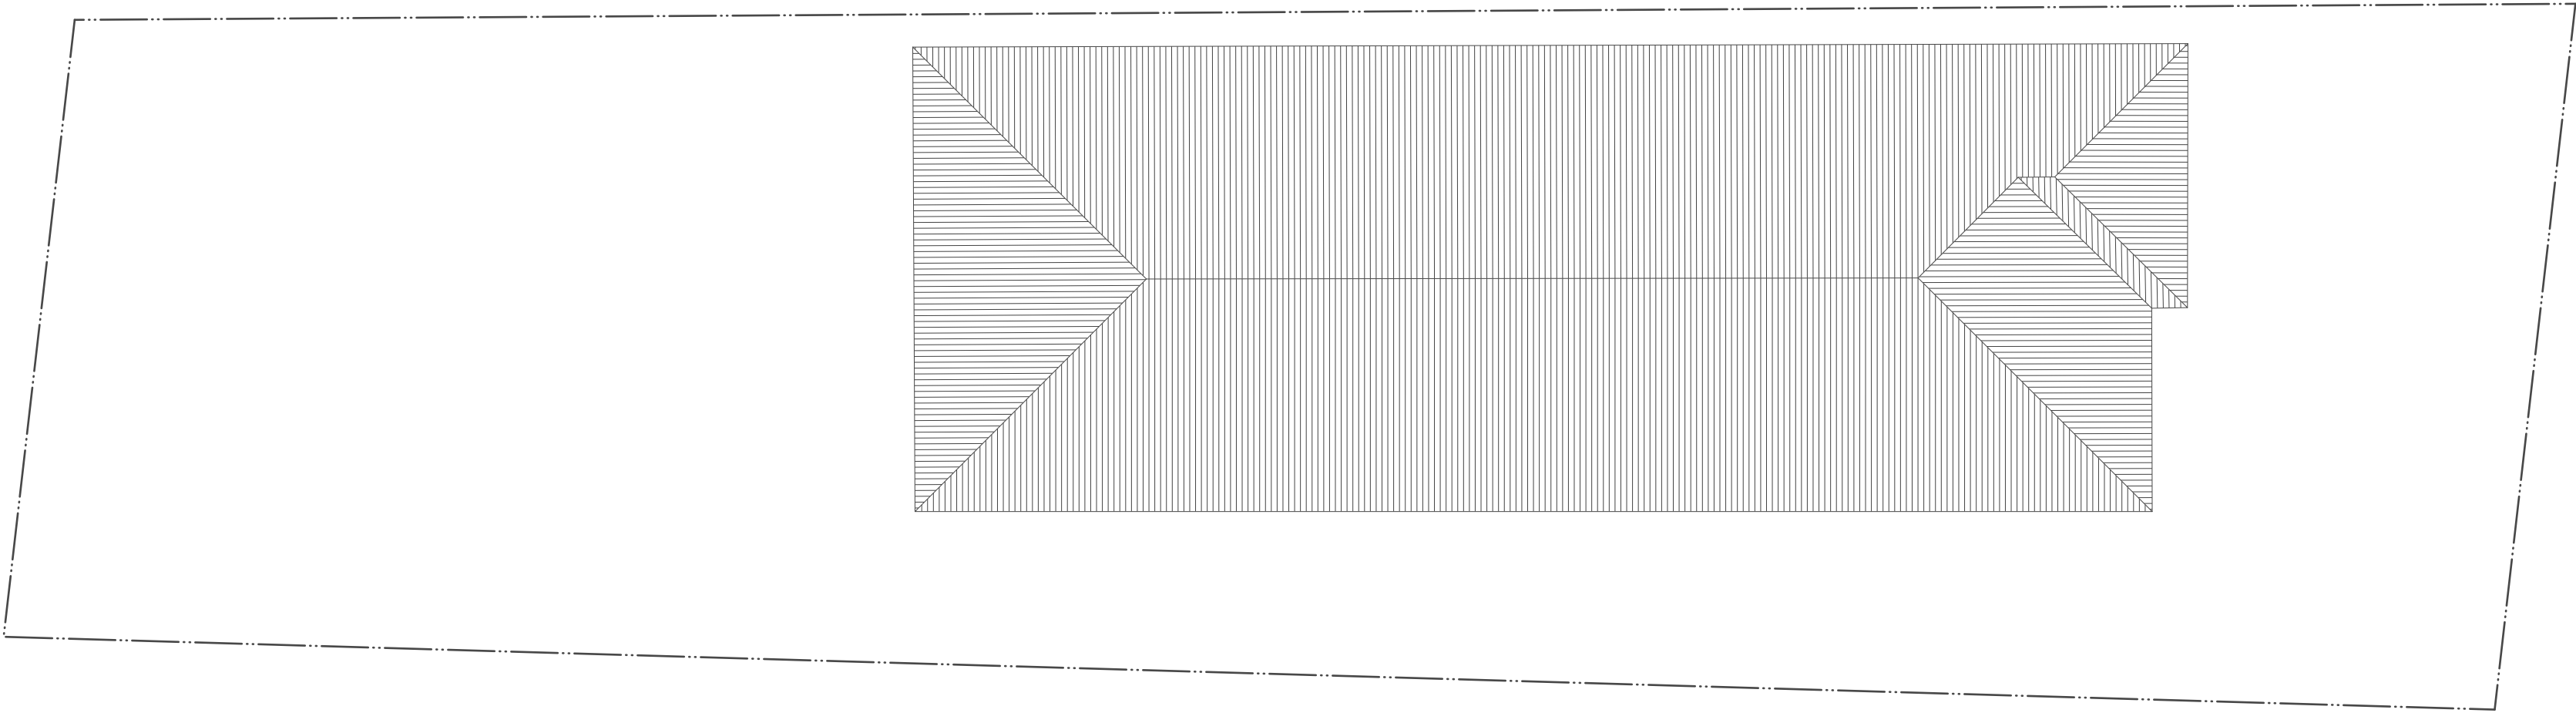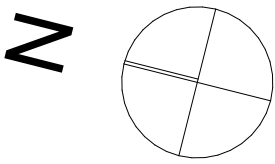

1  
- Roof  
Scale1:100

EXISTING TO BE  
DEMOLISHED

NEW BUILD





NOTES  
THIS DRAWING IS COPYRIGHT OF SIGNSTUDIO. NO REPRODUCTION WITHOUT PERMISSION. UNLESS NOTED OTHERWISE THIS  
DRAWING IS NOT FOR CONSTRUCTION. ALL DIMENSIONS AND LEVELS ARE TO BE CHECKED ON SITE PRIOR TO THE COMMENCEMENT  
OF WORK. INFORM SIGNSTUDIO OF ANY DISCREPANCIES FOR CLARIFICATION BEFORE PROCEEDING WITH WORK. DRAWINGS ARE NOT  
TO BE SCALED. USE ONLY FIGURED DIMENSIONS. REFER TO CONSULTANT DOCUMENTATION FOR FURTHER INFORMATION. DWG.JPG  
AND BIMX FILE ARE UNCONTROLLED DOCUMENTS AND ARE ISSUED FOR INFORMATION ONLY.

CLIENT  
Mrs Huyen Nguyen & Mr. Tuan Bui  
19 Schofiled Ave, Earlwood

Project Title  
ALTERATION

Drawing Title  
GA Plans  
Existing Floor Plans

Scale 1:100 @ A2, 70% @ A3	Project No. 24004	Drawn by LL	North ←
Status For Information	Dwg No. DA-006	Rev 01	

 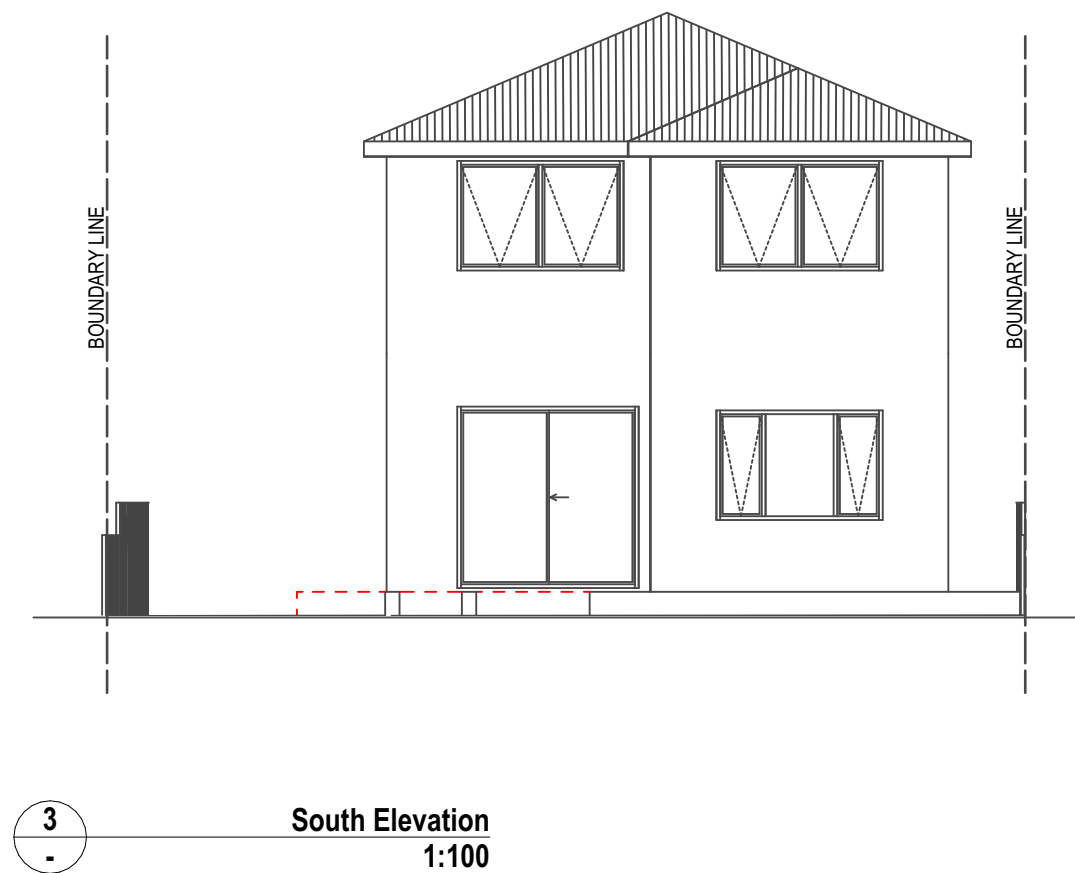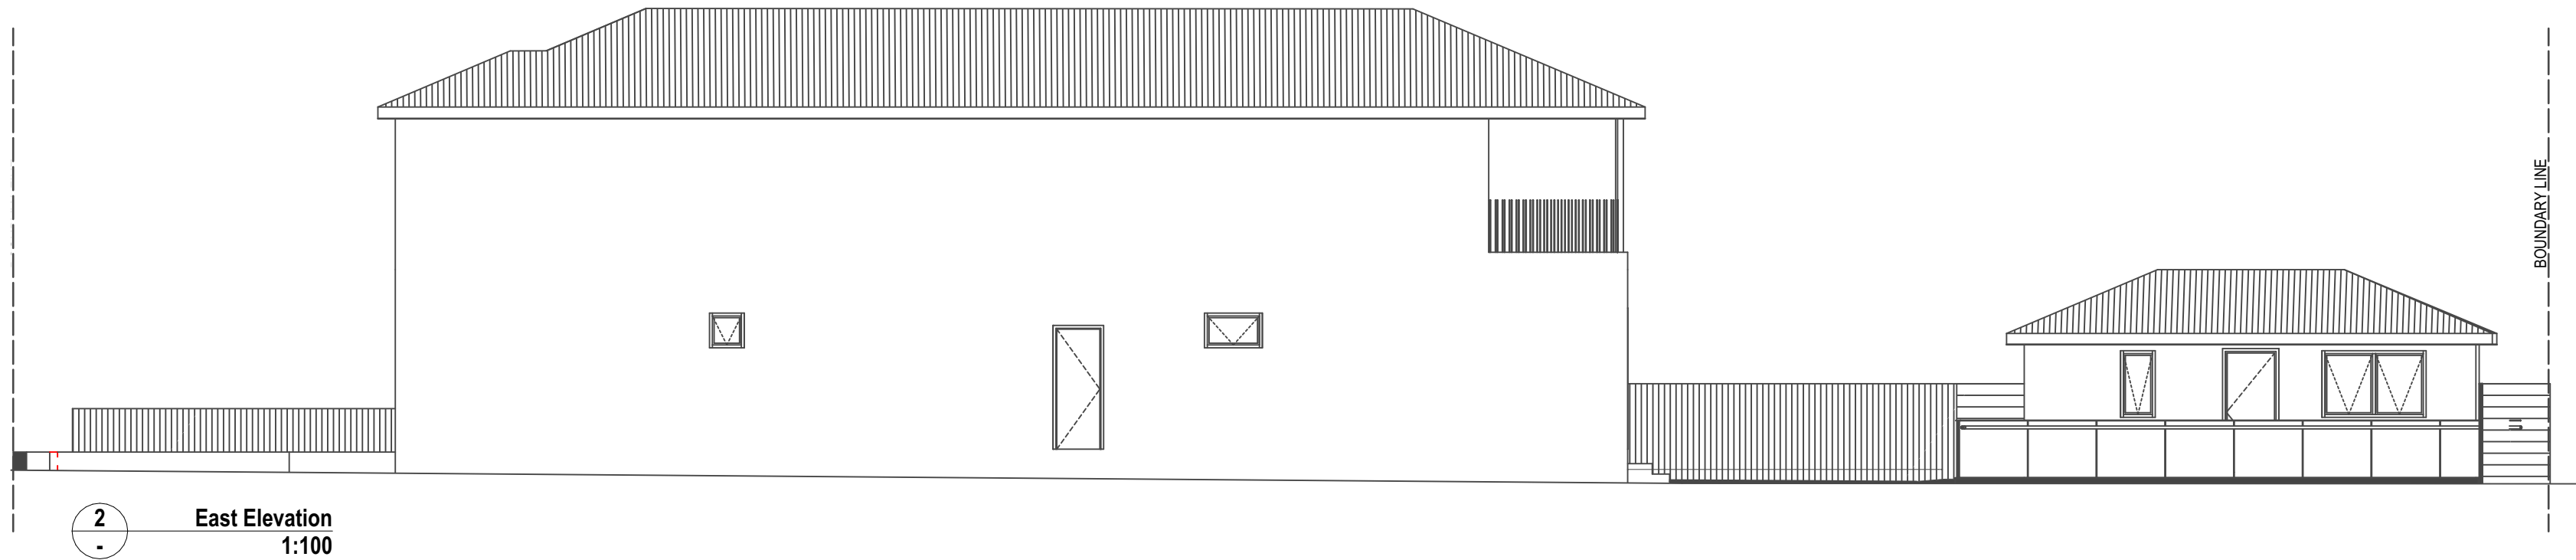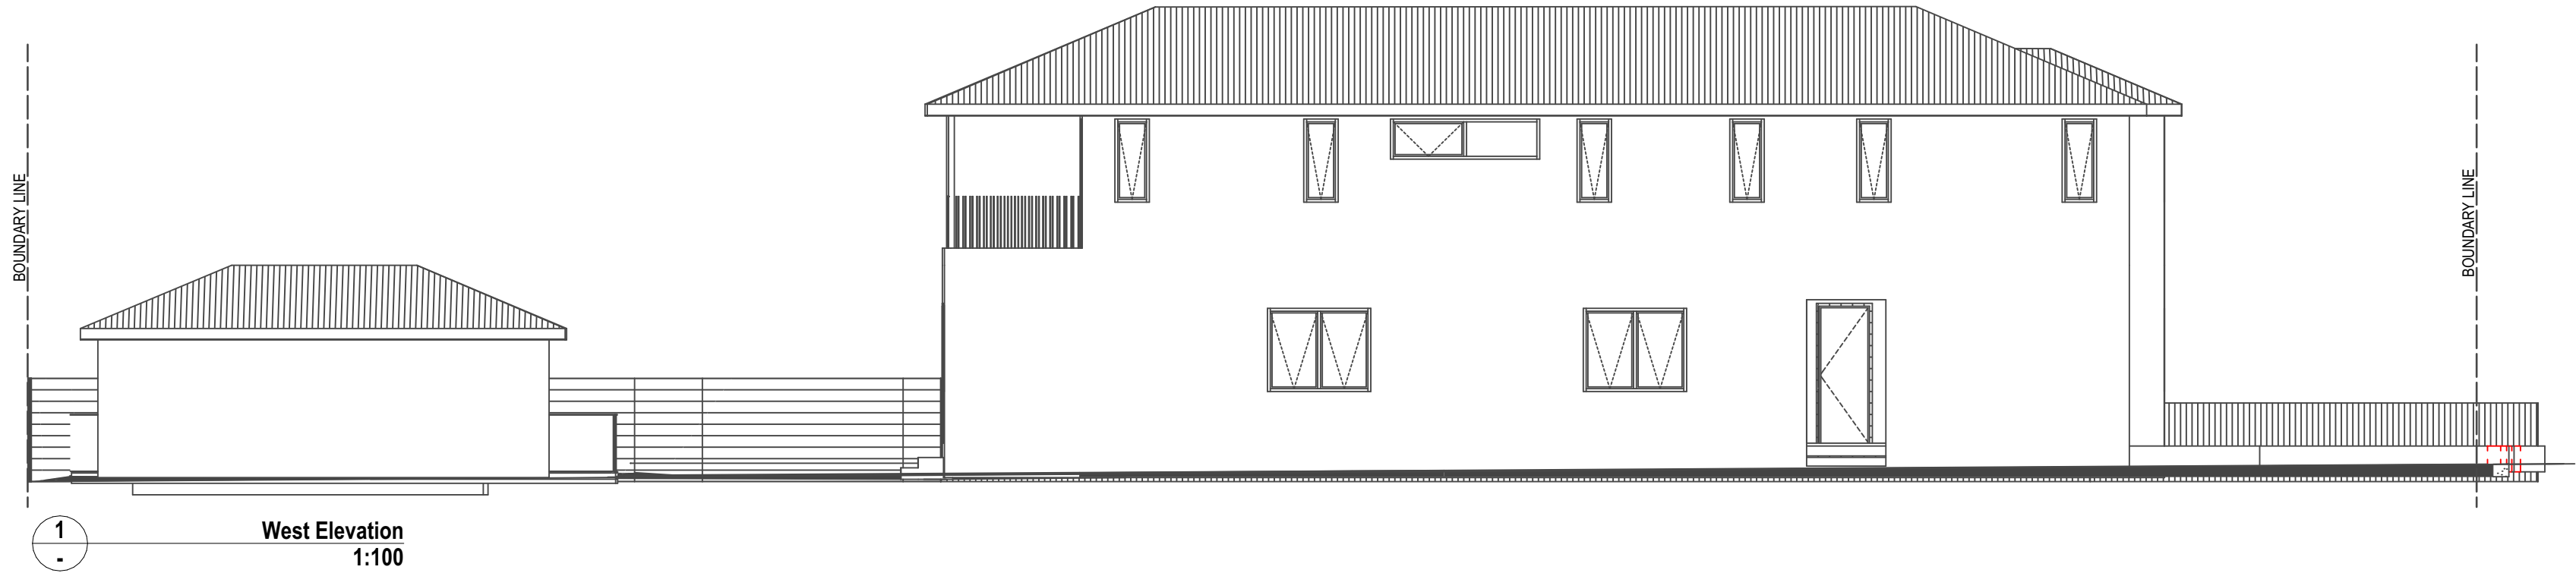

NOTES  
THIS DRAWING IS COPYRIGHT OF SIGNSTUDIO. NO REPRODUCTION WITHOUT PERMISSION. UNLESS NOTED OTHERWISE THIS DRAWING IS NOT FOR CONSTRUCTION. ALL DIMENSIONS AND LEVELS ARE TO BE CHECKED ON SITE PRIOR TO THE COMMENCEMENT OF WORK. INFORM SIGNSTUDIO OF ANY DISCREPANCIES FOR CLARIFICATION BEFORE PROCEEDING WITH WORK. DRAWINGS ARE NOT TO BE SCALED. USE ONLY FIGURED DIMENSIONS. REFER TO CONSULTANT DOCUMENTATION FOR FURTHER INFORMATION. DWG.JPG AND BIMX FILE ARE UNCONTROLLED DOCUMENTS AND ARE ISSUED FOR INFORMATION ONLY.

CLIENT  
Mrs Huyen Nguyen & Mr. Tuan Bui  
19 Schofield Ave, Earlwood

Project Title  
ALTERATION



Drawing Title  
GA Plans  
Existing Elevations

Scale  
1:100 @ A2, 70% @ A3  
Status  
For Information


Project No.  
24004  
Dwg No.  
DA-007

Drawn by  
LL  
Rev  
01

North  
←

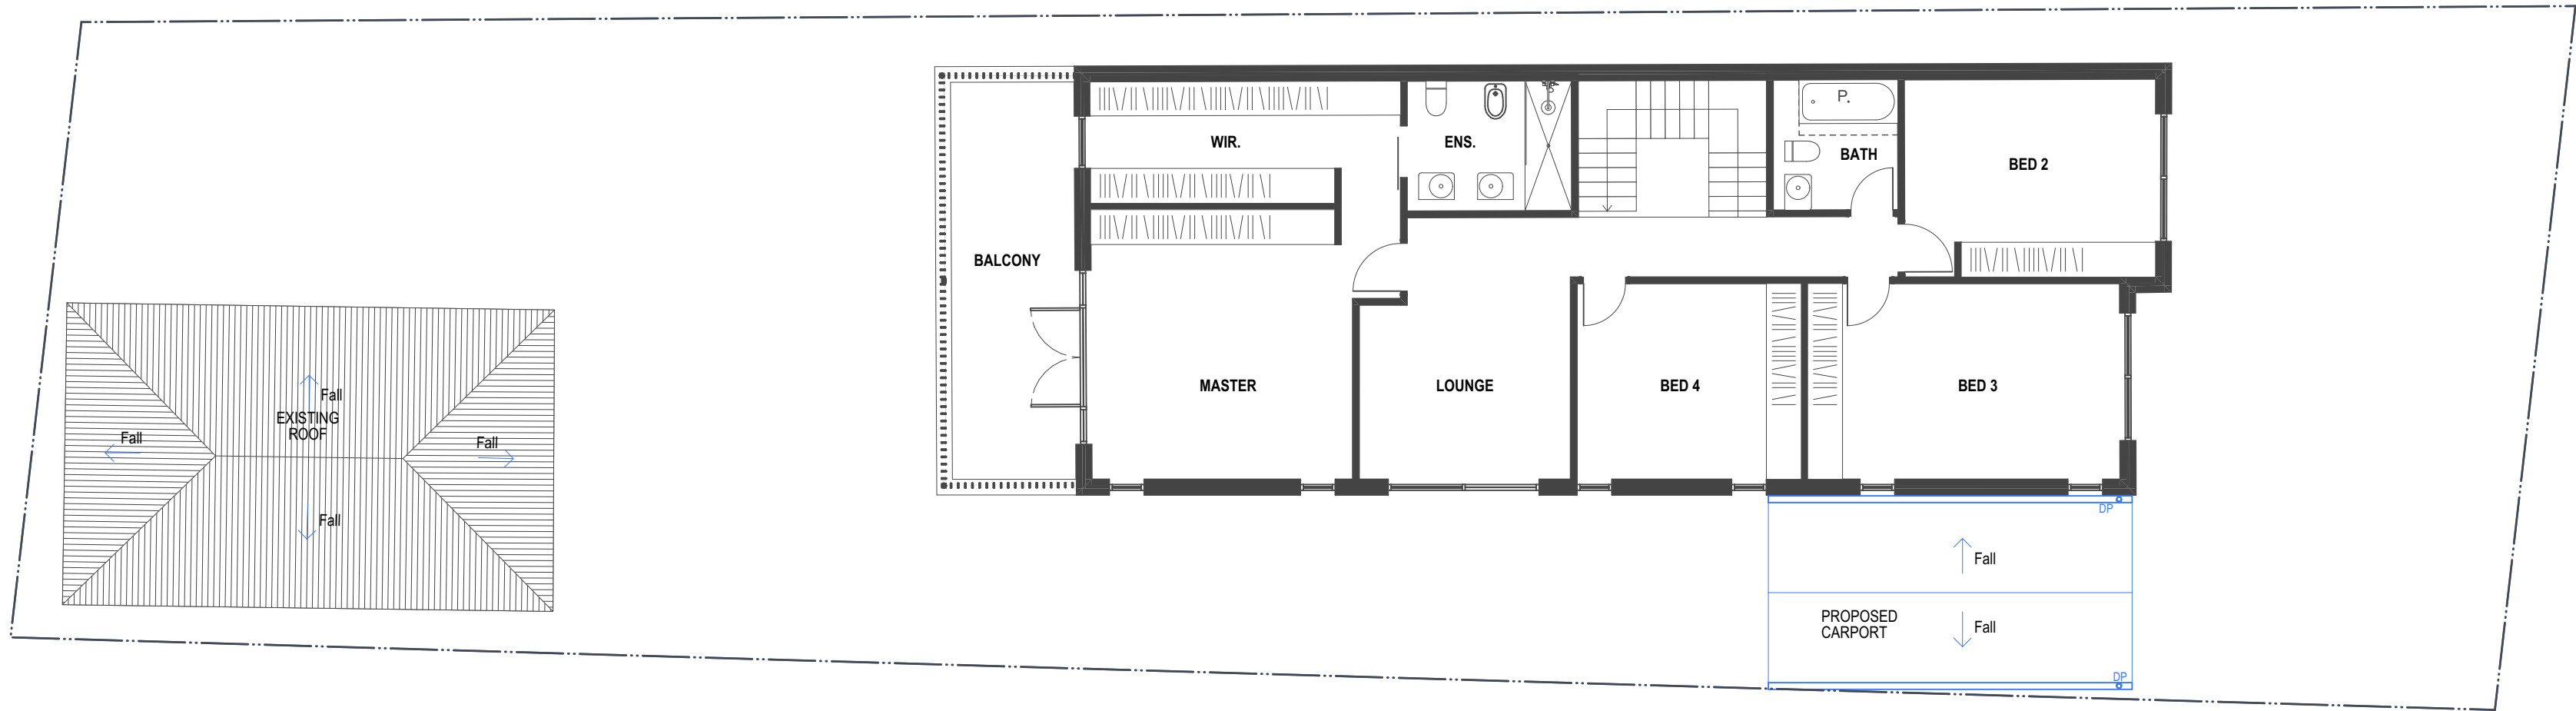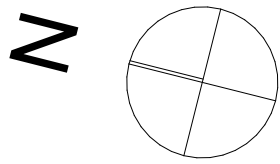

1  
Level 1  
Scale 1:100

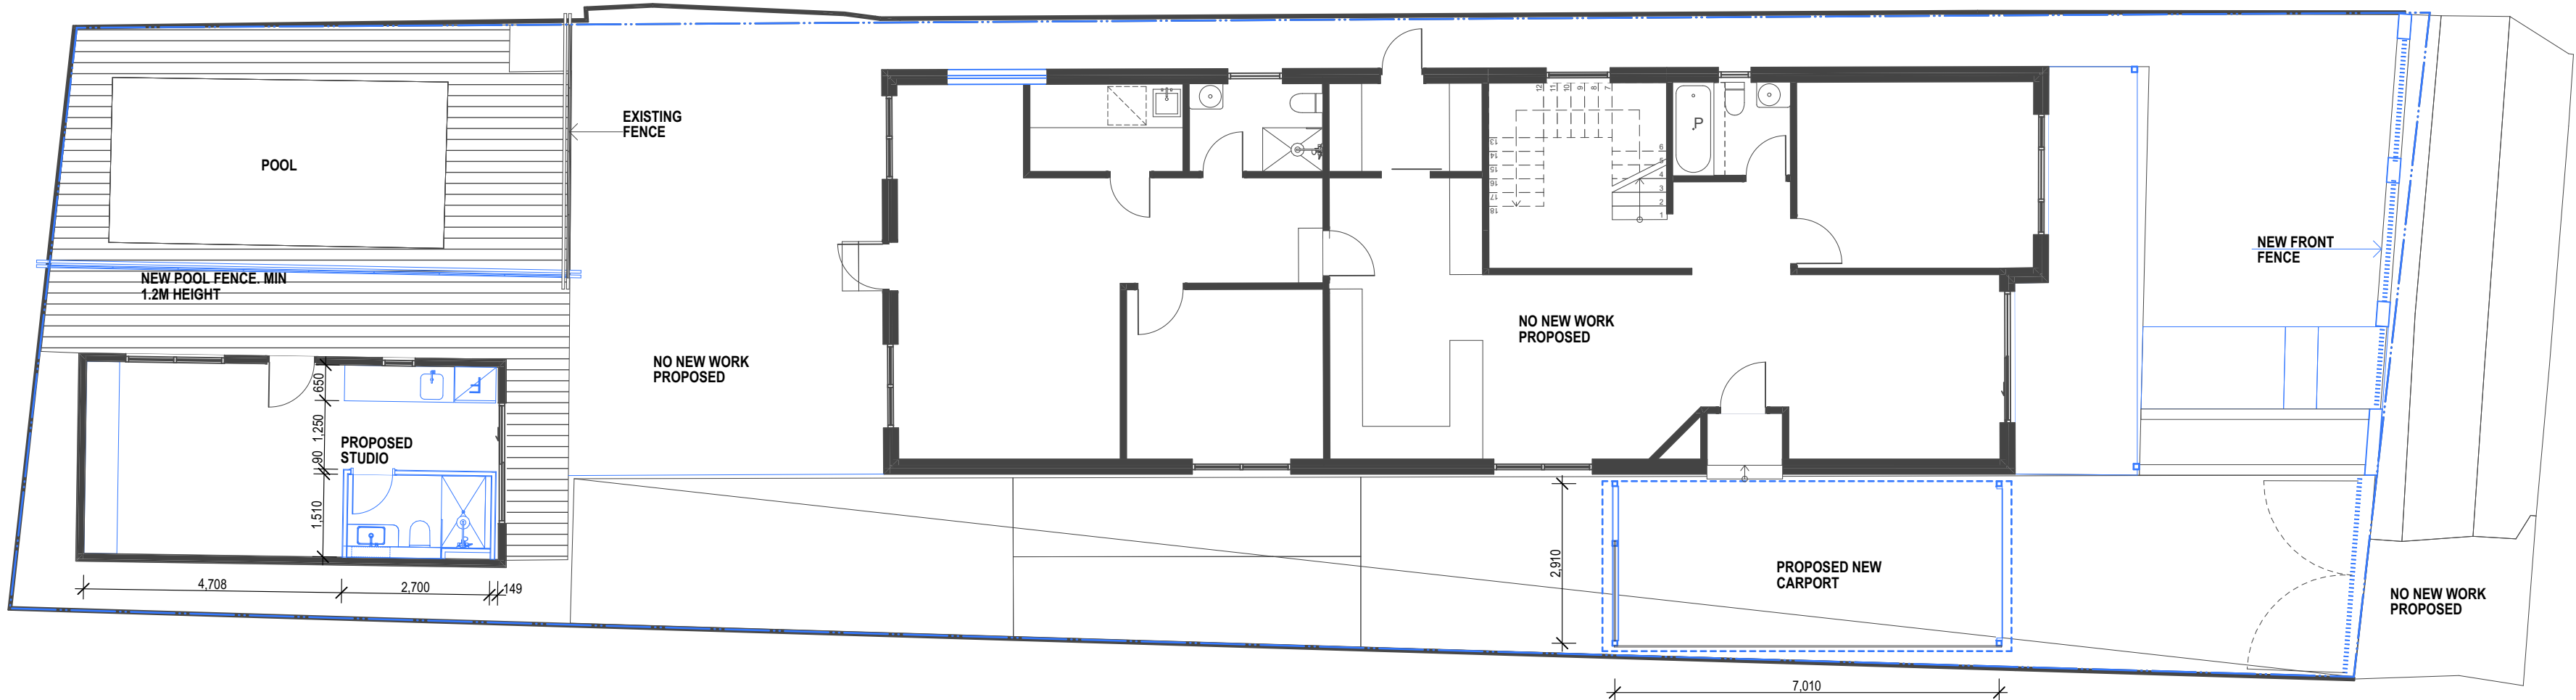

2  
Ground  
Scale 1:100

--- EXISTING TO BE DEMOLISHED  
--- NEW BUILD

NOTES  
THIS DRAWING IS COPYRIGHT OF SIGNSTUDIO. NO REPRODUCTION WITHOUT PERMISSION. UNLESS NOTED OTHERWISE THIS DRAWING IS NOT FOR CONSTRUCTION. ALL DIMENSIONS AND LEVELS ARE TO BE CHECKED ON SITE PRIOR TO THE COMMENCEMENT OF WORK. INFORM SIGNSTUDIO OF ANY DISCREPANCIES FOR CLARIFICATION BEFORE PROCEEDING WITH WORK. DRAWINGS ARE NOT TO BE SCALED. USE ONLY FIGURED DIMENSIONS. REFER TO CONSULTANT DOCUMENTATION FOR FURTHER INFORMATION. DWG.JPG AND BMX FILE ARE UNCONTROLLED DOCUMENTS AND ARE ISSUED FOR INFORMATION ONLY.

CLIENT  
Mrs Huyen Nguyen & Mr. Tuan Bui  
19 Schofield Ave, Earlwood

Project Title  
ALTERATION





Drawing Title  
GA Plans  
Proposed Floor Plans

Scale  
1:100 @ A2, 70% @ A3  
Status  
For Information

Project No.  
24004  
Dwg No.  
DA-008

Drawn by  
LL  
Rev  
01

North  
↖

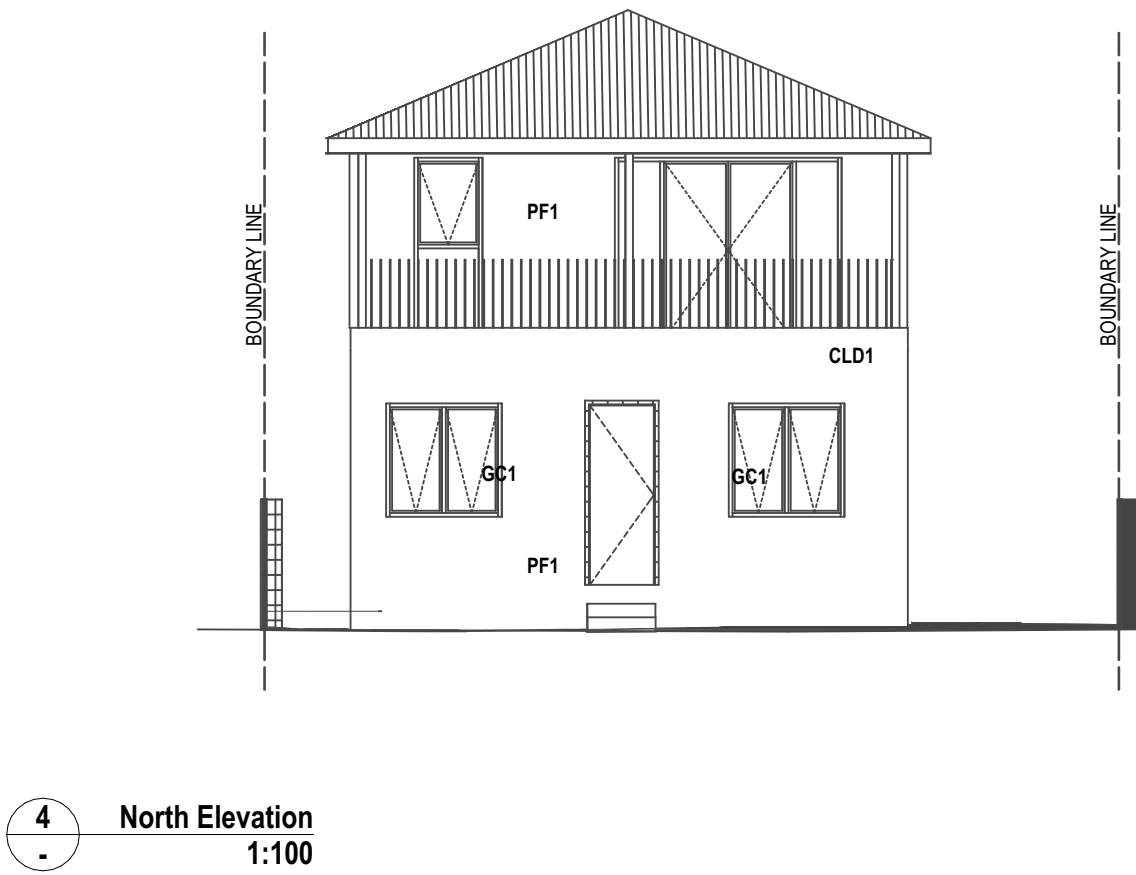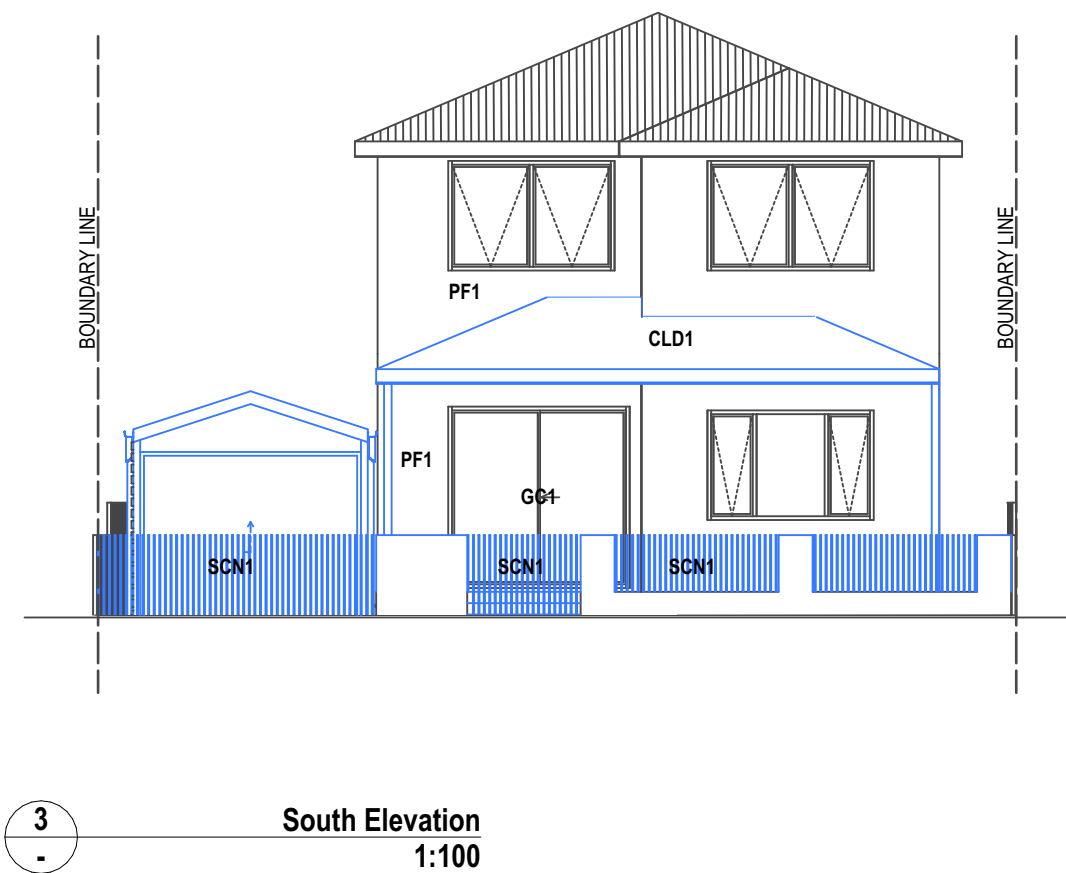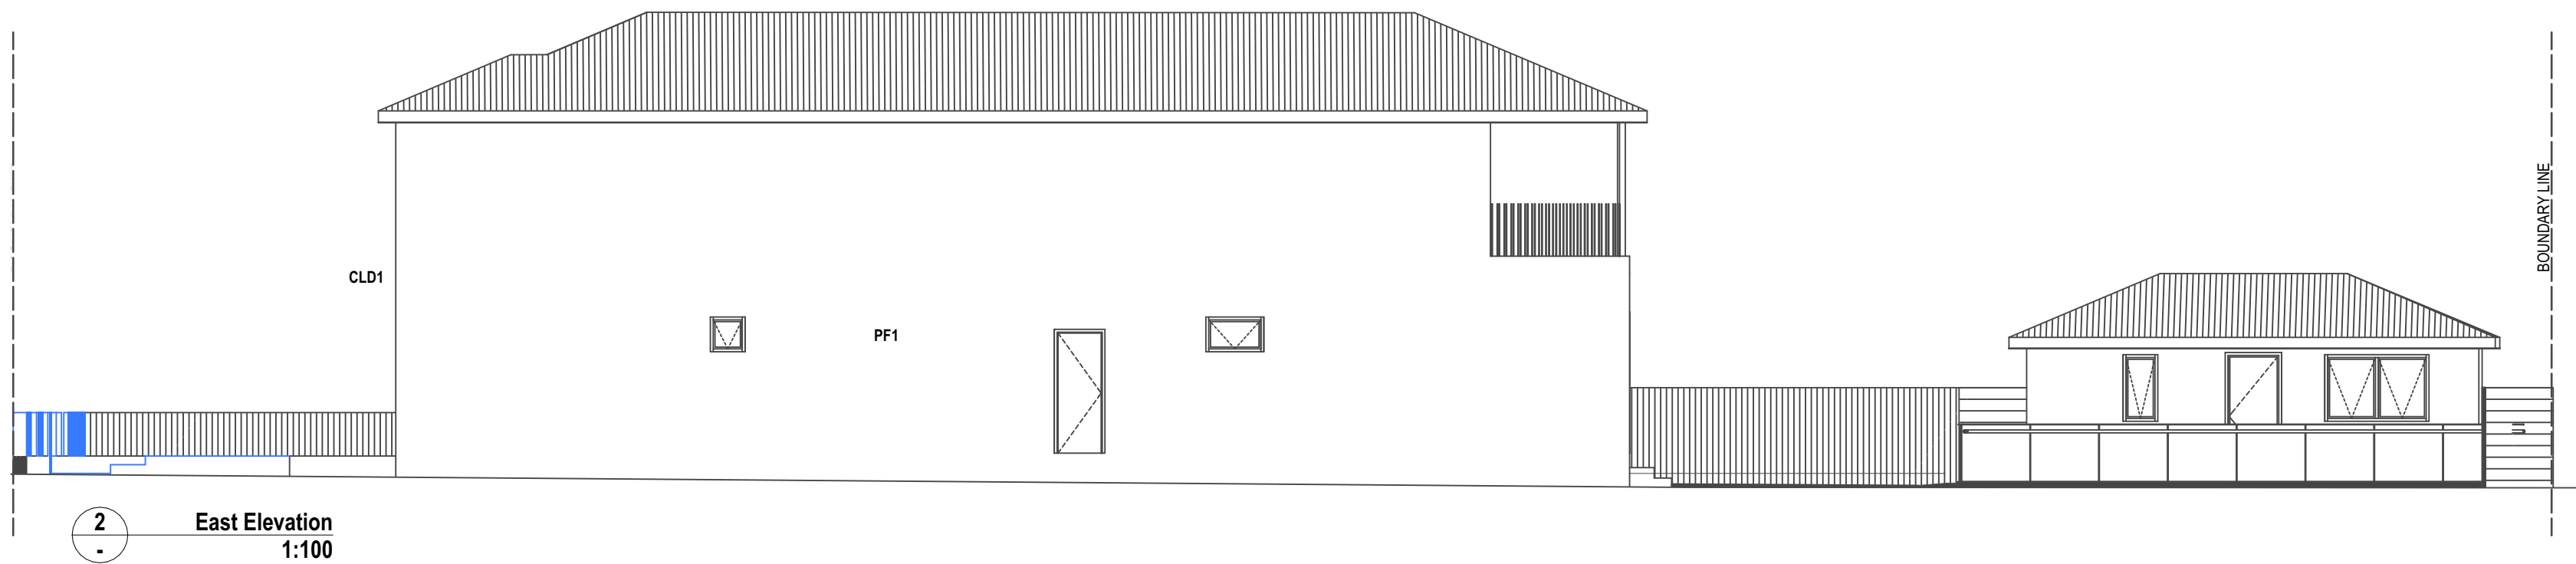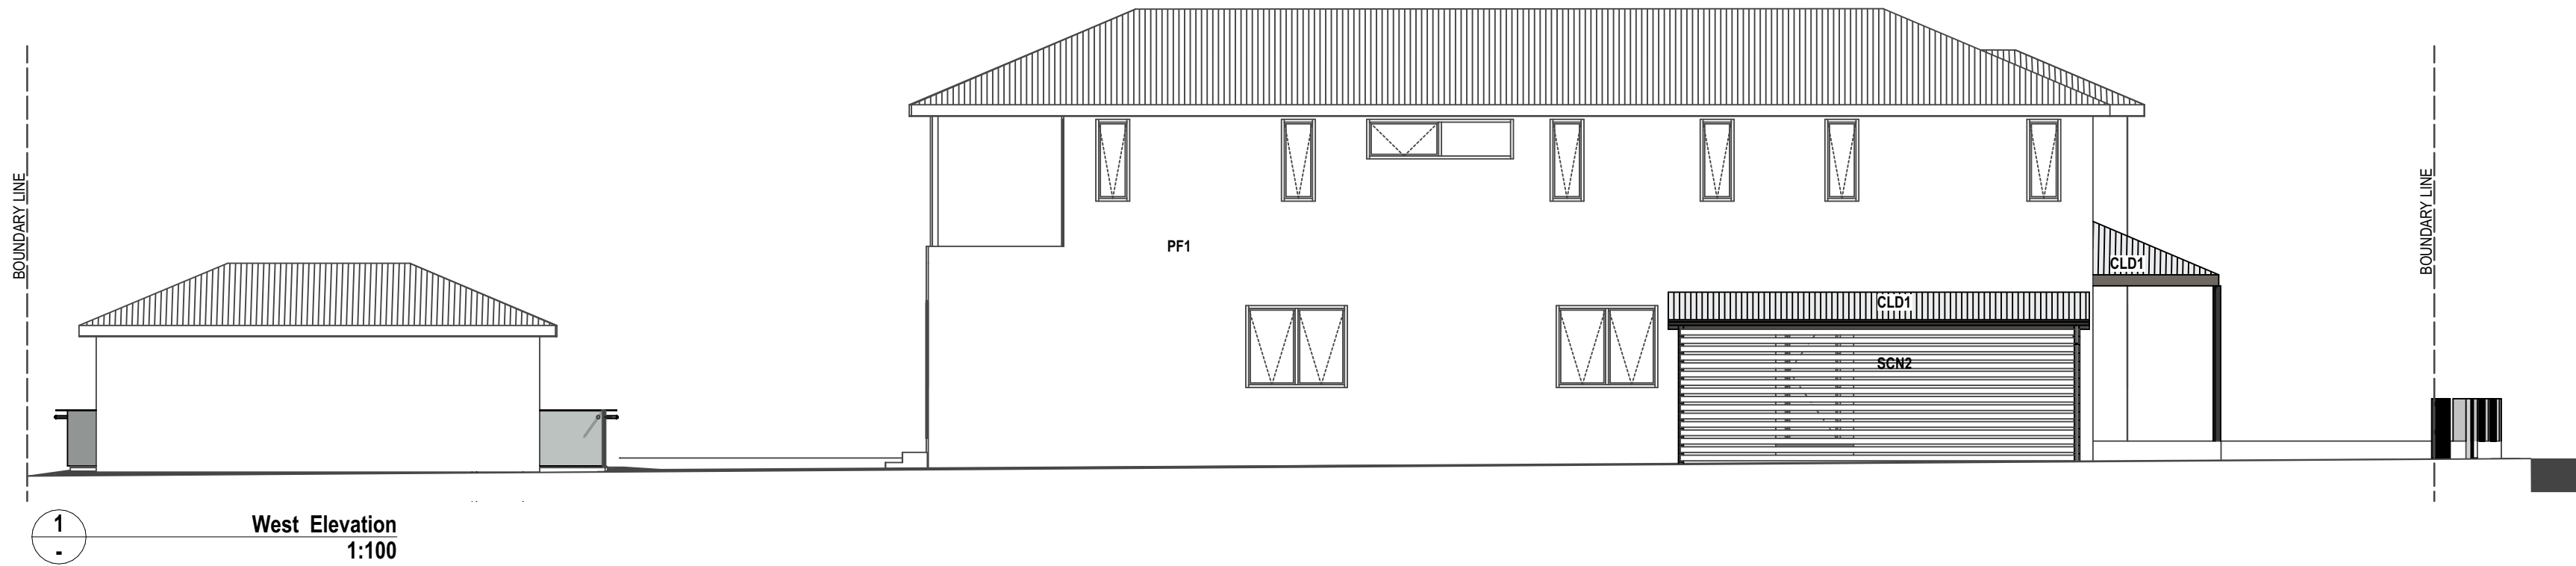

NOTES  
THIS DRAWING IS COPYRIGHT OF SIGNSTUDIO. NO REPRODUCTION WITHOUT PERMISSION. UNLESS NOTED OTHERWISE THIS  
DRAWING IS NOT FOR CONSTRUCTION. ALL DIMENSIONS AND LEVELS ARE TO BE CHECKED ON SITE PRIOR TO THE COMMENCEMENT  
OF WORK. INFORM SIGNSTUDIO OF ANY DISCREPANCIES FOR CLARIFICATION BEFORE PROCEEDING WITH WORK. DRAWINGS ARE NOT  
TO BE SCALED. USE ONLY FIGURED DIMENSIONS. REFER TO CONSULTANT DOCUMENTATION FOR FURTHER INFORMATION. DWG.JPG  
AND BIMX FILE ARE UNCONTROLLED DOCUMENTS AND ARE ISSUED FOR INFORMATION ONLY.

CLIENT  
Mrs Huyen Nguyen & Mr. Tuan Bui  
19 Schofield Ave, Earlwood

Project Title  
ALTERATION

Drawing Title  
GA Plans  
Elevations


Scale  
1:100 @ A2, 70% @ A3  
Status  
For Information

Project No.  
24004  
Dwg No.  
DA-009

Drawn by  
LL  
Rev  
01

North  
←



 

PF1 - PAINTED RENDER  
COLOUR TO MATCH EXISTING  
LOCATION: FENCE, EXTERNAL WALL



SCN1/ FENCE - POWDER COATED  
ALUMINIUM BLADE  
DARK GREY FINISH  
LOCATION: FENCE



CLD1 - METAL ROOF  
SHEETING  
LOCATION: CARPORT ROOF



SCN2/ FENCE - TIMBER FINISH  
DARK GREY TIMBER LOOK  
LOCATION: CARPORT



ROLLER SHUTTER DOOR

NOTES  
THIS DRAWING IS COPYRIGHT OF SIGNSTUDIO. NO REPRODUCTION WITHOUT PERMISSION. UNLESS NOTED OTHERWISE THIS  
DRAWING IS NOT FOR CONSTRUCTION. ALL DIMENSIONS AND LEVELS ARE TO BE CHECKED ON SITE PRIOR TO THE COMMENCEMENT  
OF WORK. INFORM SIGNSTUDIO OF ANY DISCREPANCIES FOR CLARIFICATION BEFORE PROCEEDING WITH WORK. DRAWINGS ARE NOT  
TO BE SCALED. USE ONLY FIGURED DIMENSIONS. REFER TO CONSULTANT DOCUMENTATION FOR FURTHER INFORMATION. DWG.JPG  
AND BMX FILE ARE UNCONTROLLED DOCUMENTS AND ARE ISSUED FOR INFORMATION ONLY.

CLIENT  
Mrs Huyen Nguyen & Mr. Tuan Bui  
19 Schofield Ave, Earlwood

Project Title  
ALTERATION

Drawing Title  
GA Plans  
Material Schedule

Scale 1:1.94 @ A2, 70% @ A3	Project No. 24004	Drawn by LL	North ←
Status For Information	Dwg No. DA-010	Rev 01	





NOTES  
THIS DRAWING IS COPYRIGHT OF SIGNSTUDIO. NO REPRODUCTION WITHOUT PERMISSION. UNLESS NOTED OTHERWISE THIS DRAWING IS NOT FOR CONSTRUCTION. ALL DIMENSIONS AND LEVELS ARE TO BE CHECKED ON SITE PRIOR TO THE COMMENCEMENT OF WORK. INFORM SIGNSTUDIO OF ANY DISCREPANCIES FOR CLARIFICATION BEFORE PROCEEDING WITH WORK. DRAWINGS ARE NOT TO BE SCALED. USE ONLY FIGURED DIMENSIONS. REFER TO CONSULTANT DOCUMENTATION FOR FURTHER INFORMATION. DWG, JPC AND BIMX FILE ARE UNCONTROLLED DOCUMENTS AND ARE ISSUED FOR INFORMATION ONLY.

CLIENT  
Mrs Huyen Nguyen & Mr. Tuan Bui  
19 Schofield Ave, Earlwood

Project Title  
ALTERATION

Drawing Title  
GA Plans  
Perspectives

Scale 1:2.19 @ A2, 70% @ A3	Project No. 24004	Drawn by LL	North ←
Status For Information	Dwg No. DA-011	Rev 01	