


NORTH-WEST ELEVATION

TRIMDEK IRON ROOF AND FLASHINGS
NOVALINE GUTTERS AND PVC DOWNPIPES
POWDERCOATED ALUMINIUM FRAMED
WINDOWS WITH MATCHING FLYSCRRENS
FIBRE CEMENT WALL CLADDING SYSTEM
GRADE FINISHED GROUND LINE TO GIVE
FALL AWAY FROM BUILDING


CONCRETE SLAB AND FOOTINGS IN
ACCORDANCE WITH AS2870 AND/OR
ENGINEER'S SPECIFICATIONS

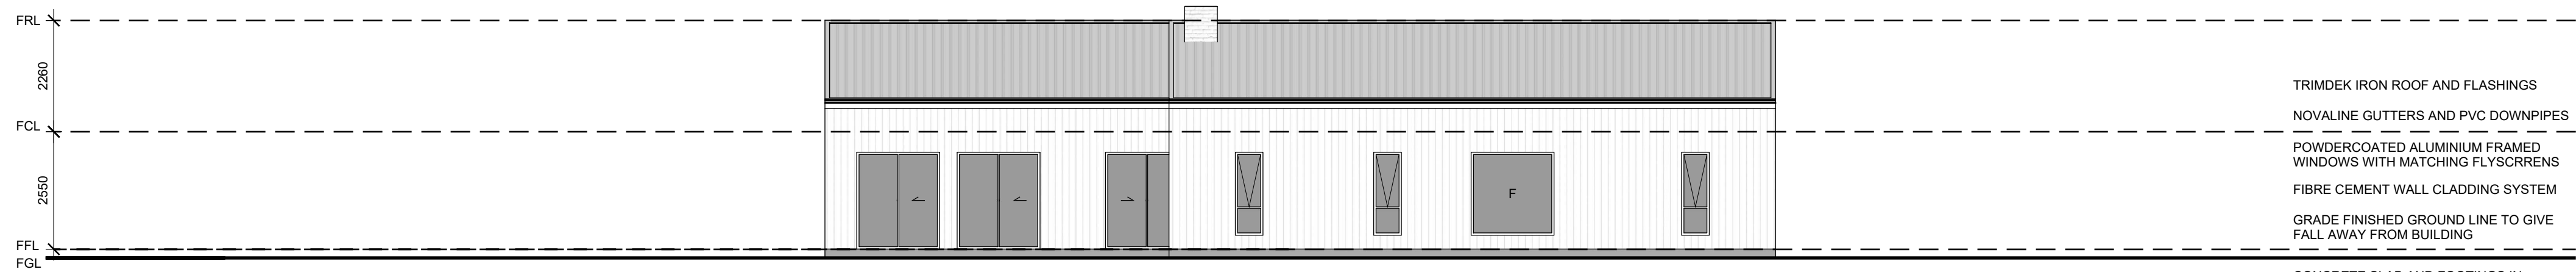

NORTH-EAST ELEVATION

TRIMDEK IRON ROOF AND FLASHINGS
NOVALINE GUTTERS AND PVC DOWNPIPES
POWDERCOATED ALUMINIUM FRAMED
WINDOWS WITH MATCHING FLYSCRRENS
FIBRE CEMENT WALL CLADDING SYSTEM
GRADE FINISHED GROUND LINE TO GIVE
FALL AWAY FROM BUILDING


CONCRETE SLAB AND FOOTINGS IN
ACCORDANCE WITH AS2870 AND/OR
ENGINEER'S SPECIFICATIONS

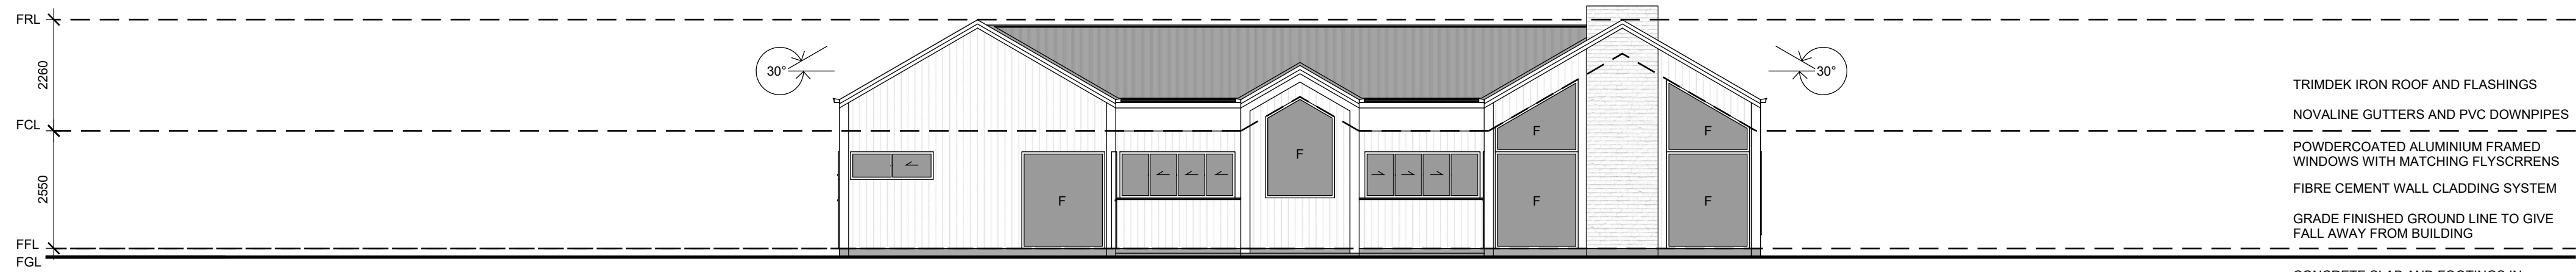

SOUTH-EAST ELEVATION

TRIMDEK IRON ROOF AND FLASHINGS
NOVALINE GUTTERS AND PVC DOWNPIPES
POWDERCOATED ALUMINIUM FRAMED
WINDOWS WITH MATCHING FLYSCRRENS
FIBRE CEMENT WALL CLADDING SYSTEM
GRADE FINISHED GROUND LINE TO GIVE
FALL AWAY FROM BUILDING

CONCRETE SLAB AND FOOTINGS IN
ACCORDANCE WITH AS2870 AND/OR
ENGINEER'S SPECIFICATIONS

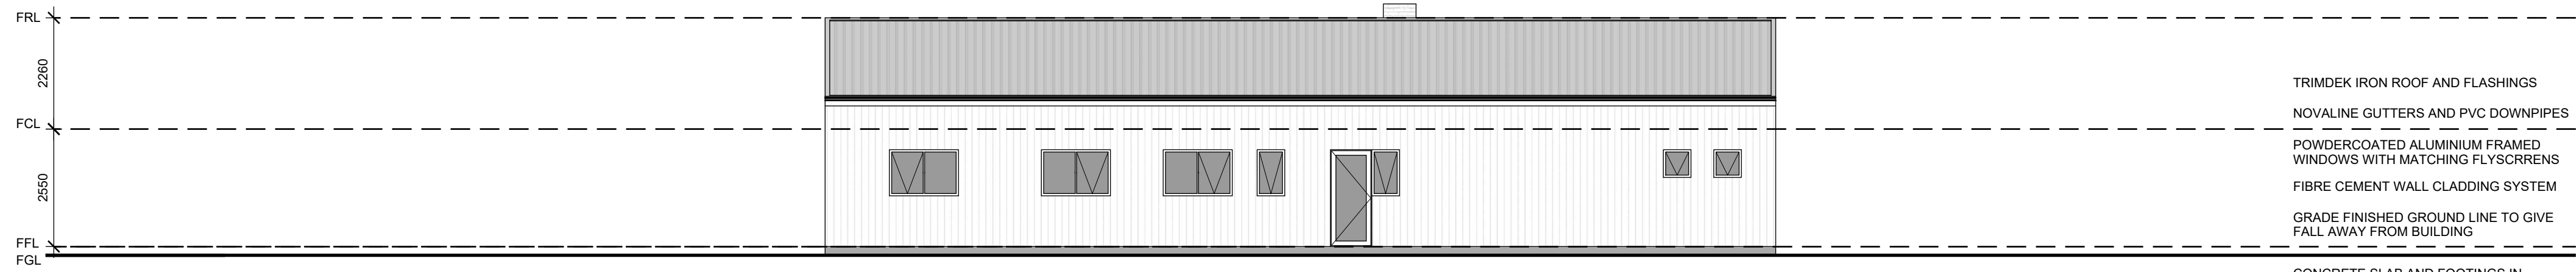

SOUTH-WEST ELEVATION

TRIMDEK IRON ROOF AND FLASHINGS
NOVALINE GUTTERS AND PVC DOWNPIPES
POWDERCOATED ALUMINIUM FRAMED
WINDOWS WITH MATCHING FLYSCRRENS
FIBRE CEMENT WALL CLADDING SYSTEM
GRADE FINISHED GROUND LINE TO GIVE
FALL AWAY FROM BUILDING

CONCRETE SLAB AND FOOTINGS IN
ACCORDANCE WITH AS2870 AND/OR
ENGINEER'S SPECIFICATIONS

PRELIMINARY

DESCRIPTION
Elevations

PROJECT NO.
1250

DRAWN BY
CM

SCALE
1:100 (A2)

AMDT
H

DATE
13/06/24

CLIENT/BUILDING SITE
Alex Slavin & Tori Pope
Lot A DP100012
Rowans Lane
Bendick Murrell NSW 2594

BUILDER
GC Building Pty Ltd
Young, NSW 2594
02 6382 7663
BLN: 286746C

©
COPYRIGHT

GCBUILDING

05