



DEVELOPMENT APPLICATION SET OF A SECONDARY DWELLING AT:

61 THE RIVER ROAD, REVESBY NSW 2212
LOT 3, DP 358685

DRAWING LIST

DA 0000 : COVER PAGE
DA 0001 : GENERAL COMMITMENTS



DA 0400 : SITE & LANDSCAPE PLAN
DA 0401 : SEDIMENT CONTROL PLAN
DA 0402 : DEMOLITION PLAN
DA 0403 : COMPLIANCE TABLES
DA 0404 : SITE ANALYSIS PLAN

DA 1000 : FLOOR PLAN
DA 1100 : SCHEDULES

DA 1501 : WEST & NORTH ELEVATIONS
DA 1502 : EAST & SOUTH ELEVATIONS

DA 1601 : SECTION A & B

[illegible]

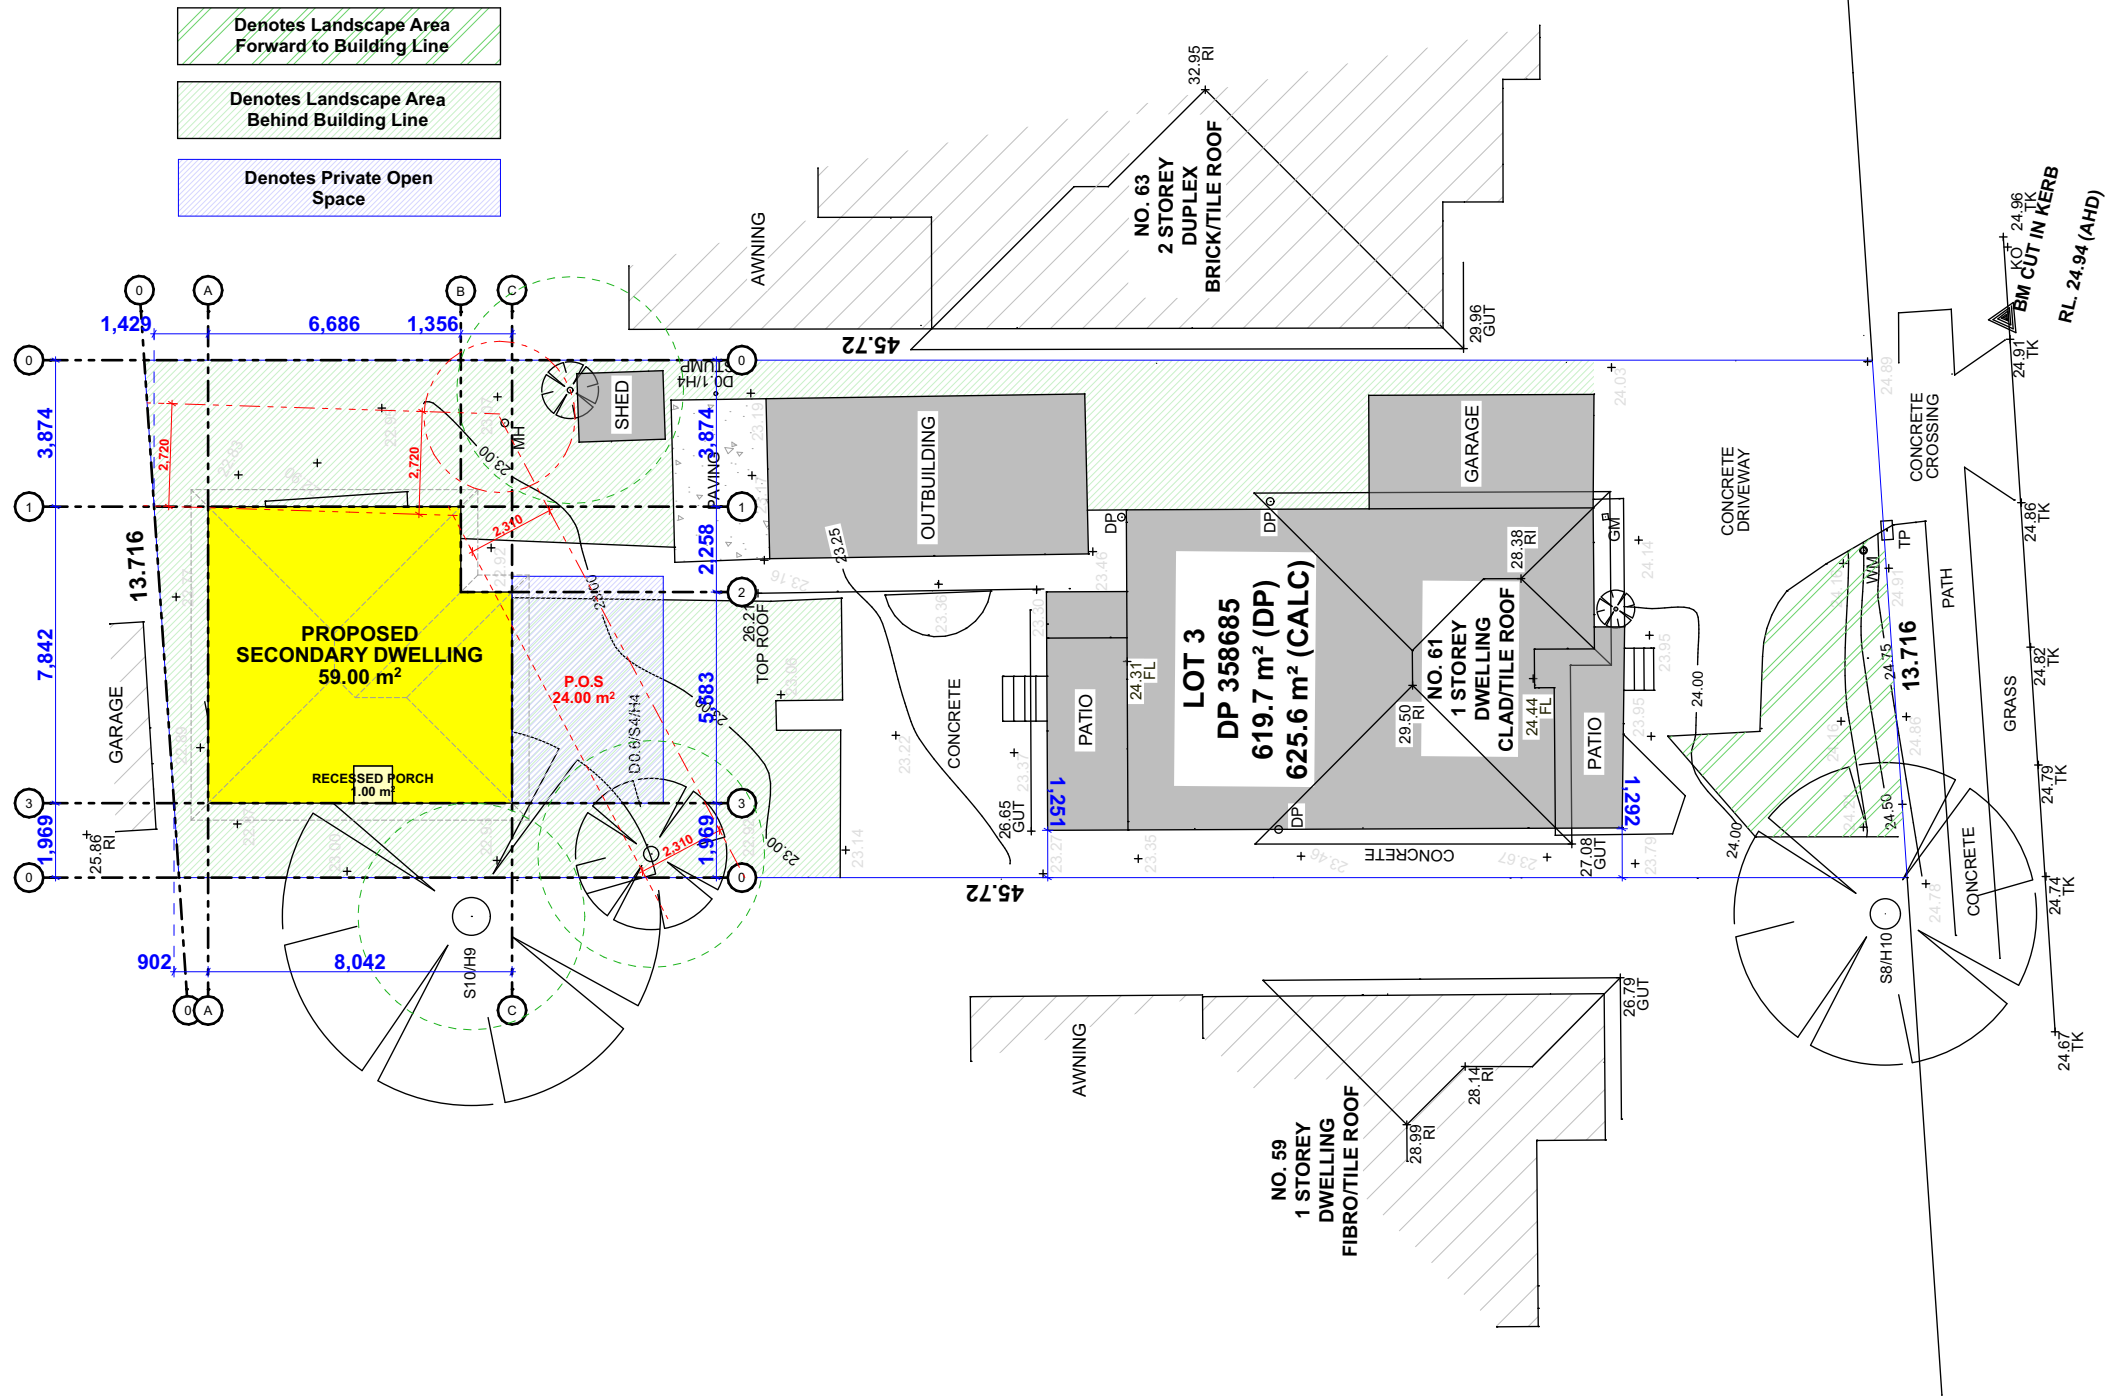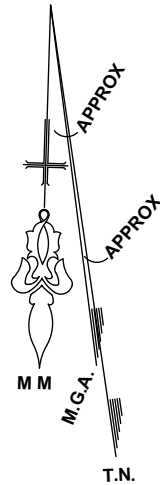

THE RIVER ROAD

1

SITE & LANDSCAPE PLAN

1:200

CLIENT
ALIMA SINGH DONGOL & MILAN RAJBHANDARI
LOT 3, DP 358685
61 THE RIVER ROAD, REVESBY 2212

DRAWING TITLE
Construction Details

SITE & LANDSCAPE PLAN

PROJECT
DEVELOPMENT APPLICATION SET
CONSTRUCTION OF A SECONDARY DWELLING

SHEET SIZE
A3

MASTER GRANNY FLATS

719 FOREST ROAD, PEAKHURST 2210 NSW

1300 643 528
www.mastergrannyflats.com.au
design@mastergrannyflats.com.au




MASTER
GRANNYFLATS




REVISION	DESCRIPTION	DATE	DRAWN	SCALE	DRAWN	CHECKED	DATE
P01	PRELIMINARY DRAFT	05.06.2024	JV				
DA01	ARCHITECTURE SET	21.06.2024	JV				
DA02	ARCHITECTURE SET	28.06.2024	JV				
DA03	ARCHITECTURE SET	01.07.2024	JV				

1:200	JV	01.07.2024
PROJECT No	DRAWING No	REVISION
C24-0007410	DA 0400	DA03

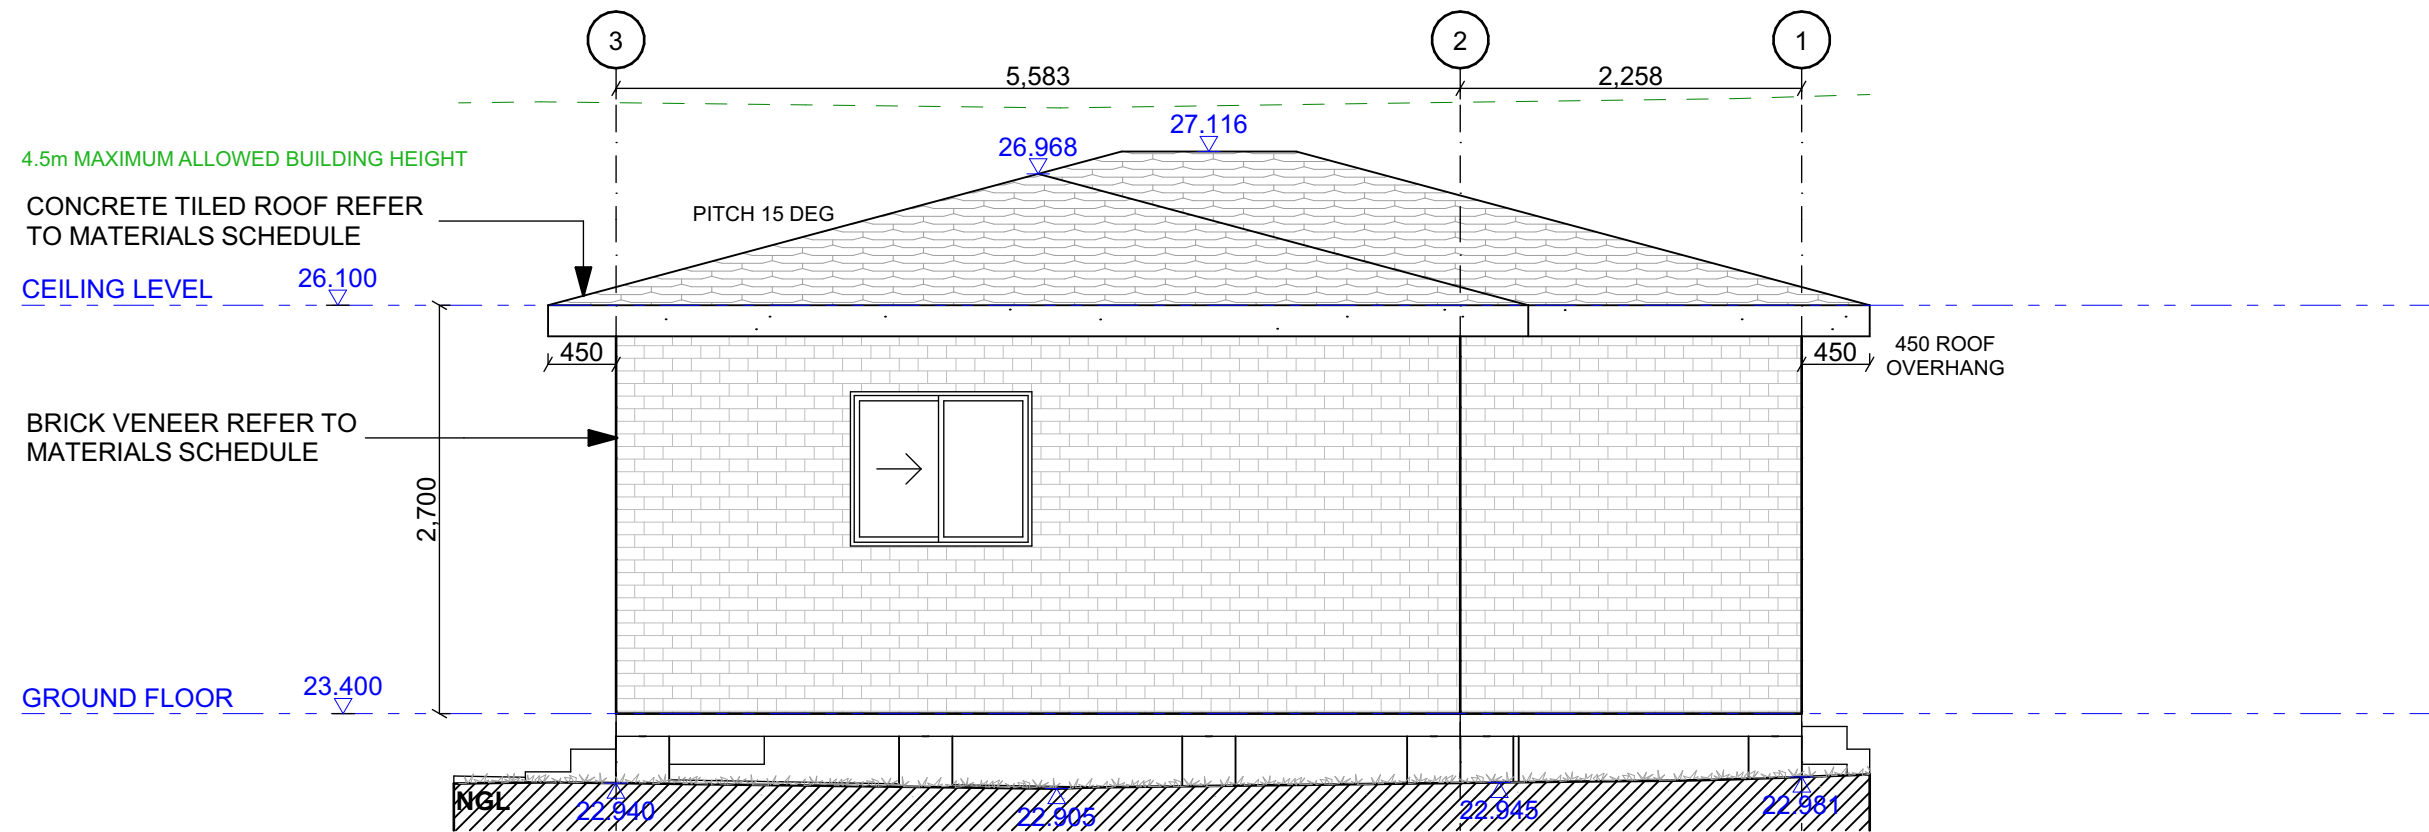

1 WEST ELEVATION
1:50

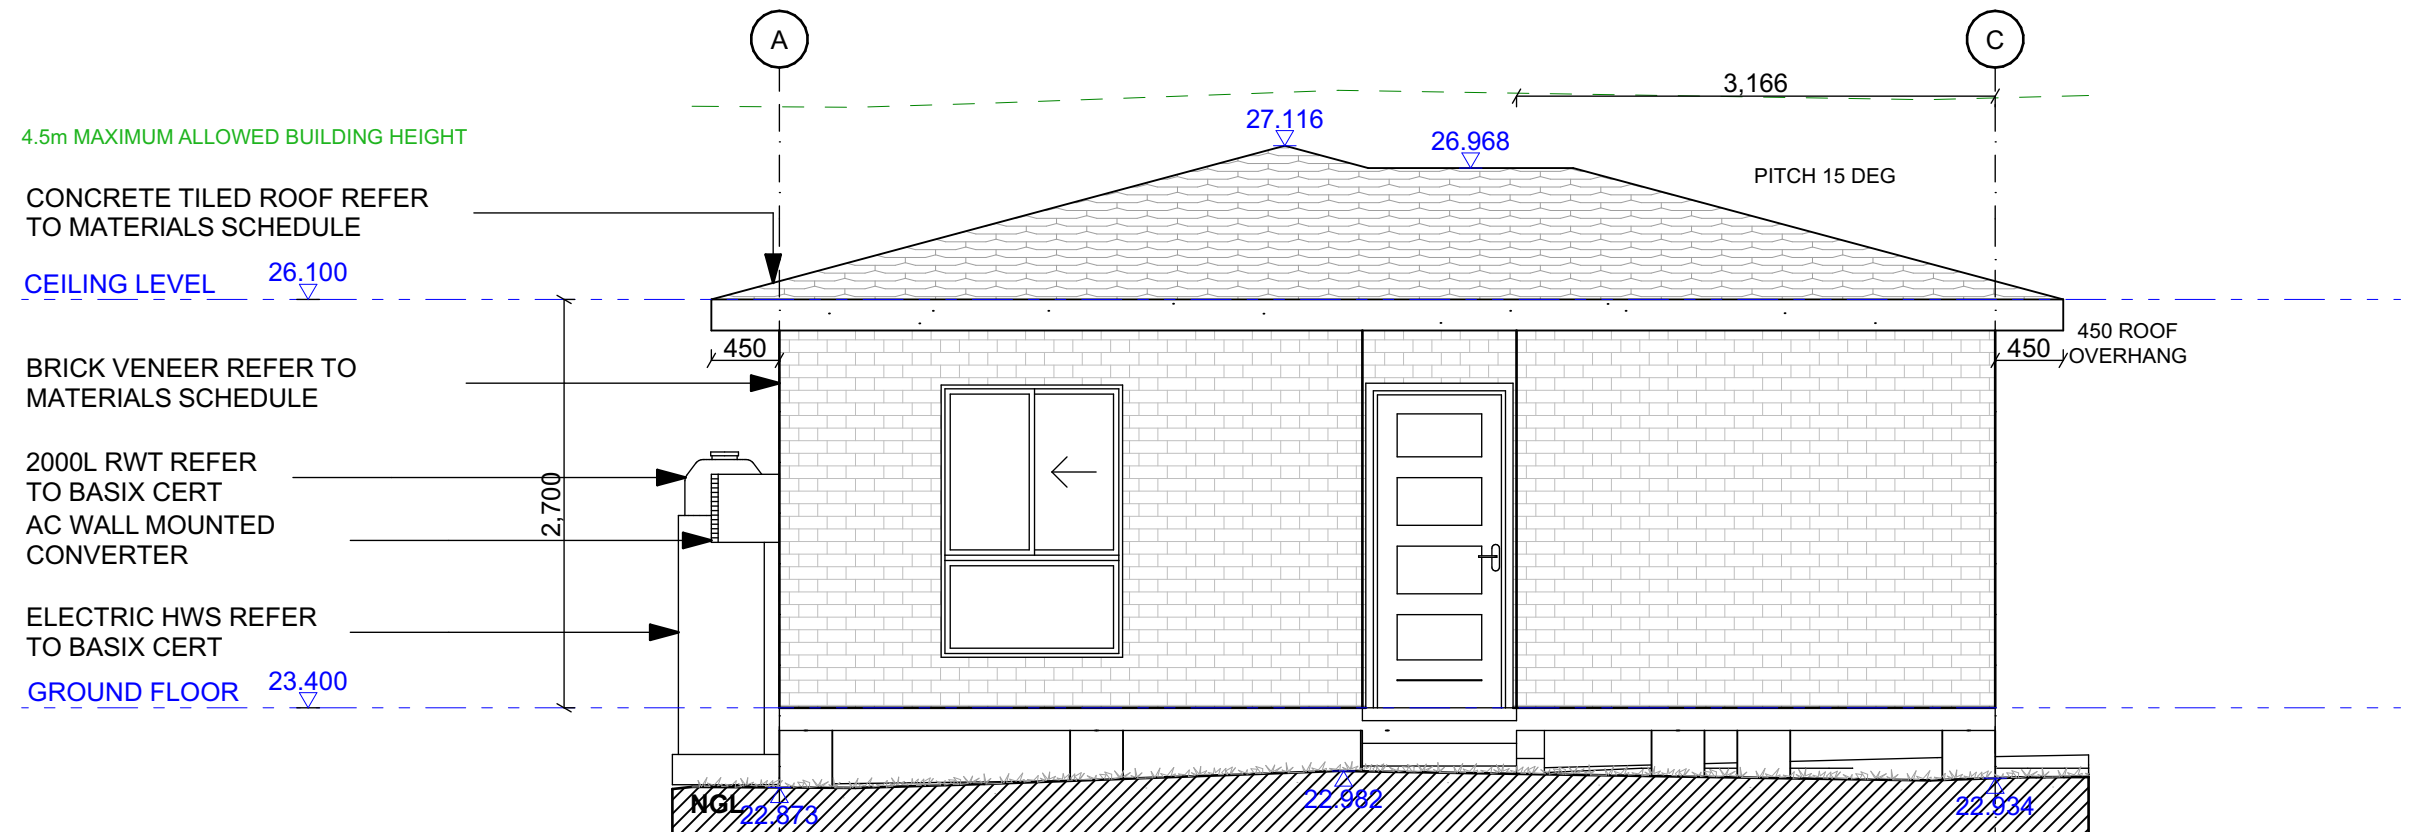

2 NORTH ELEVATION
1:50

CLIENT ALIMA SINGH DONGOL & MILAN RAJBHANDARI
LOT 3, DP 358685
61 THE RIVER ROAD, REVESBY 2212

DRAWING TITLE Construction Details
WEST & NORTH ELEVATIONS

PROJECT DEVELOPMENT APPLICATION SET
CONSTRUCTION OF A SECONDARY DWELLING

SHEET SIZE A3

MASTER GRANNY FLATS
719 FOREST ROAD, PEAKHURST 2210 NSW
1300 643 528
www.mastergrannyflats.com.au
design@mastergrannyflats.com.au



REVISION	DESCRIPTION	DATE	DRAWN	SCALE	DRAWN	CHECKED	DATE
P01	PRELIMINARY DRAFT	05.06.2024	JV				
DA01	ARCHITECTURE SET	21.06.2024	JV	1:50	JV		01.07.2024
DA02	ARCHITECTURE SET	28.06.2024	JV				
DA03	ARCHITECTURE SET	01.07.2024	JV				

PROJECT No C24-0007410
DRAWING No DA 1501
REVISION DA03

