


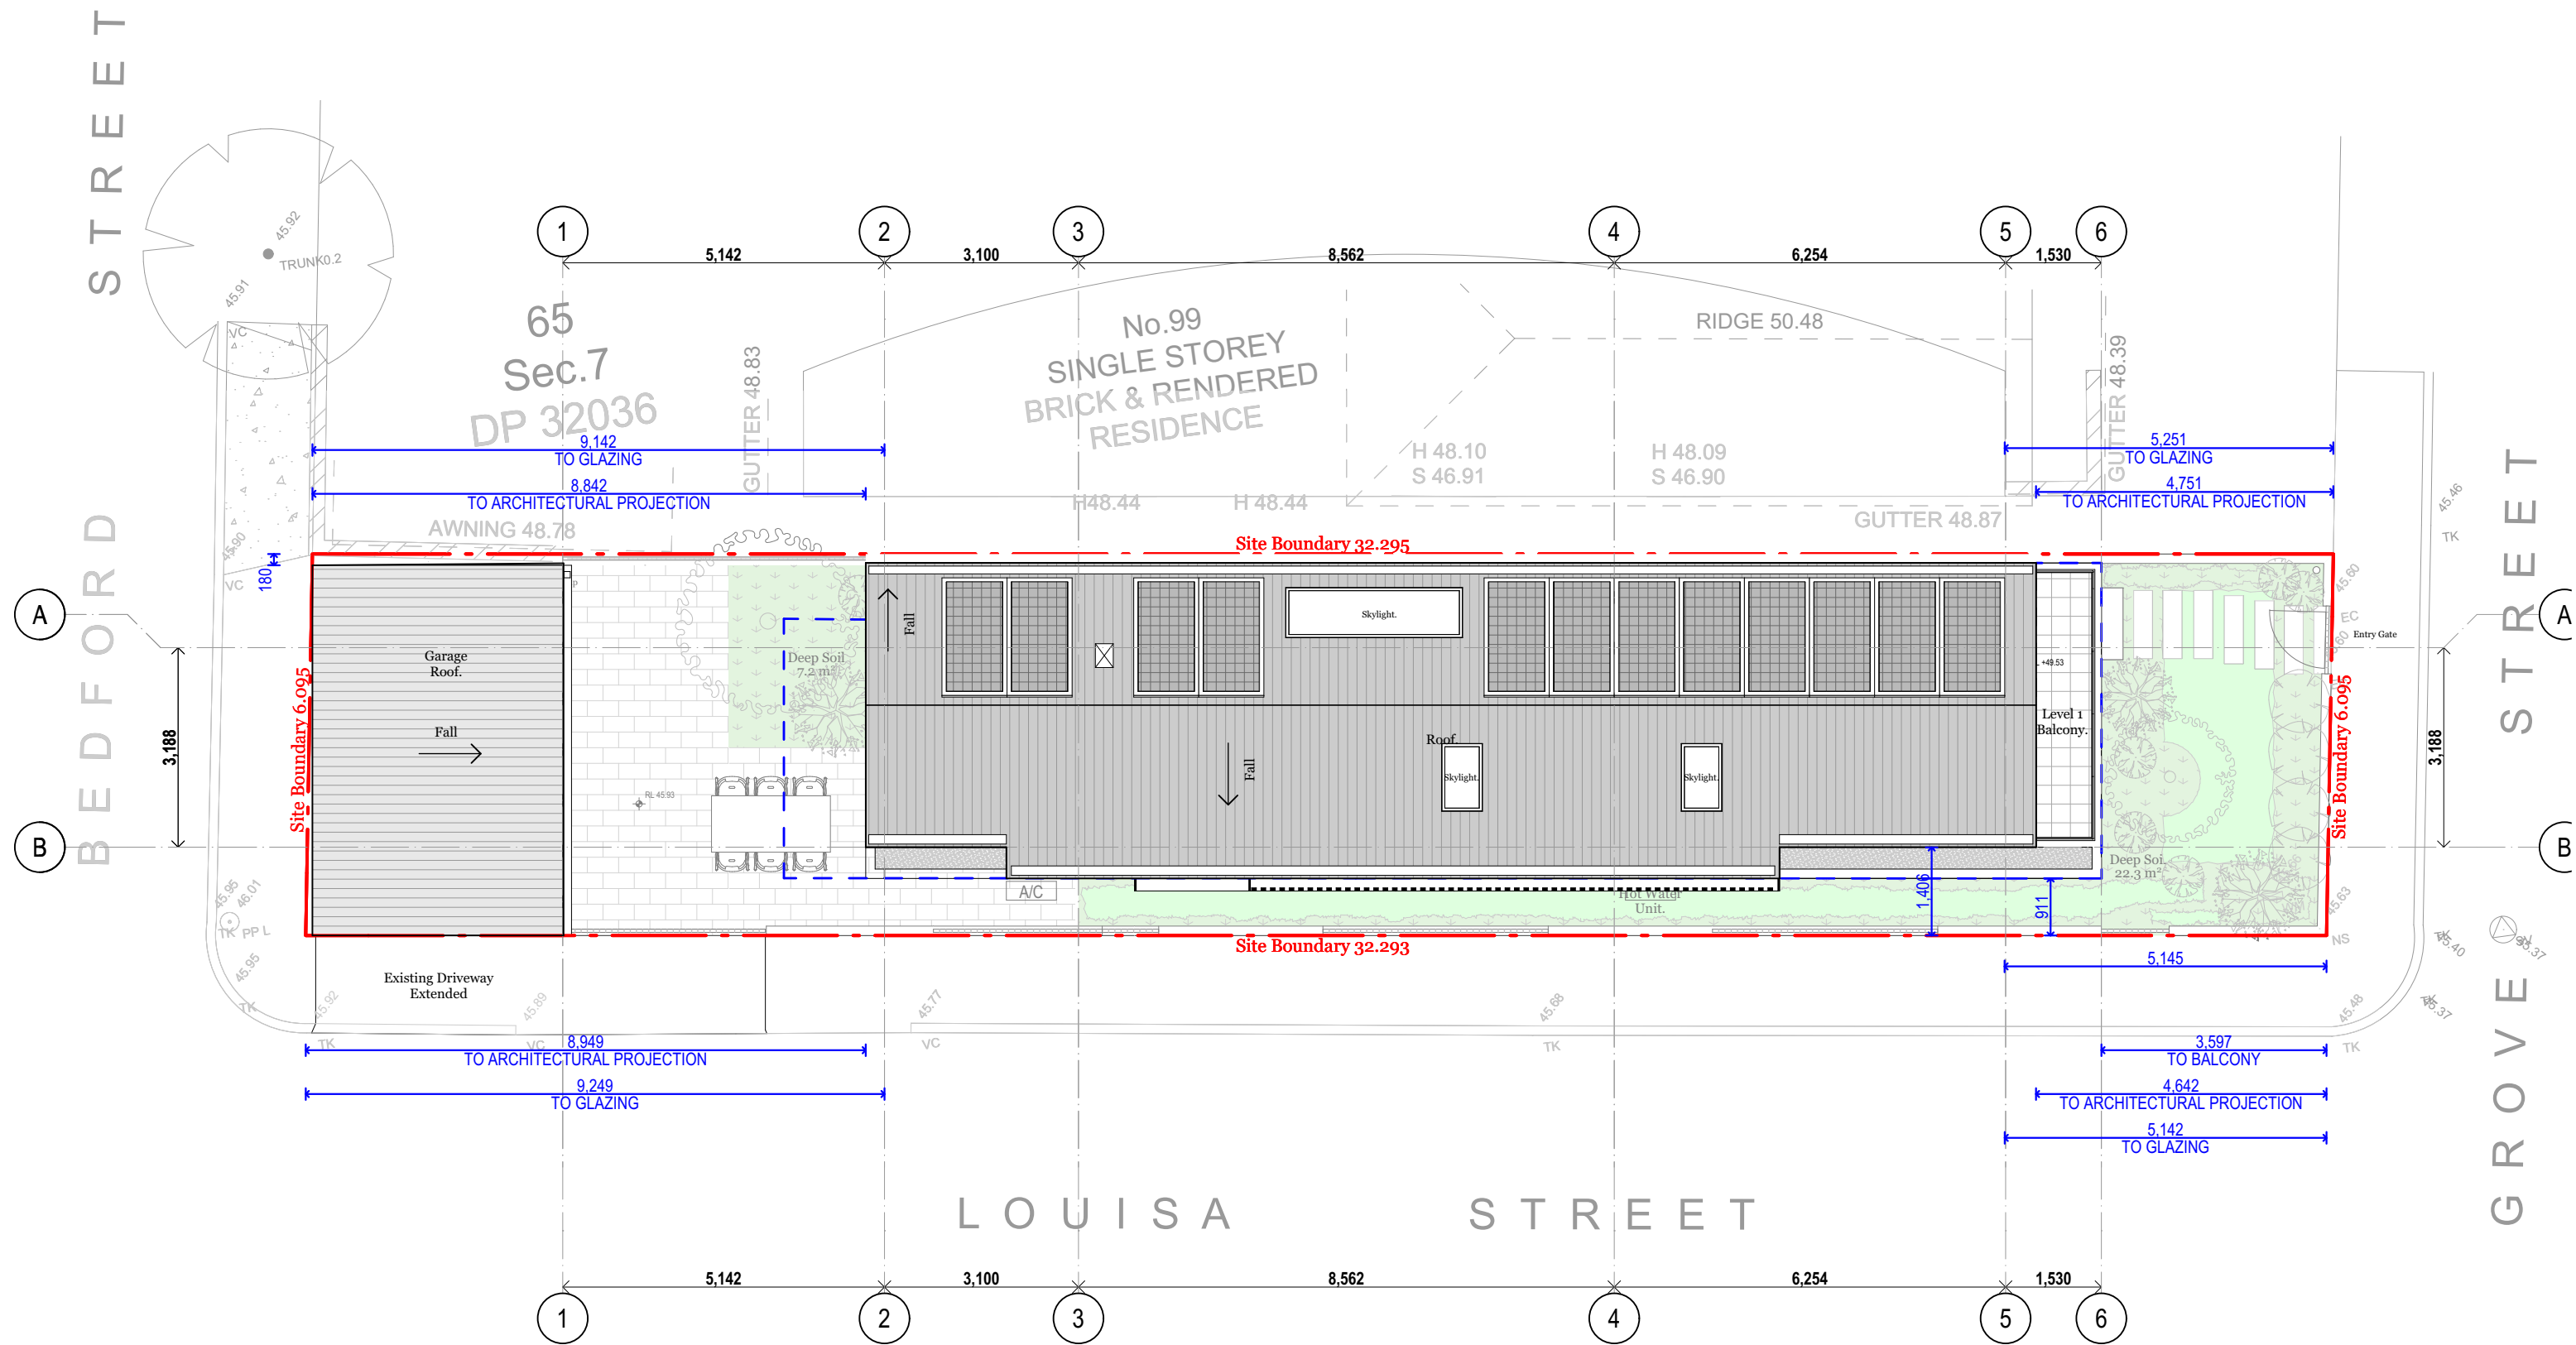

© Studio S+P
Except as allowed under copyright act, no part of this drawing may be reproduced or otherwise dealt with without written permission of Studio S+P

Minor changes to form and configuration may be required when drawings are subsequently prepared for construction purposes after the grant of development consent

Rev	Date	Description
A	6/08/2024	Issue for Development Application



Studio S&P Pty Ltd
Alexandria NSW
architects@studiosp.com.au
www.studiosp.com.au
ABN: 87674016552

NSW Nominated Architect:
Yao Peng 10,639

STUDIO
S + P

Project Name	Earlwood Residence	Project Number	22112023
Project Address	101 Grove Street Earlwood NSW 2206	Drawing Name	Site Plan
		Scale	1:100 @ A3
Client	Archie Sklibosios	Drawing Number	DA103
		Revision	A