



NORTH ELEVATION

SCALE 1 : 300 (A3)

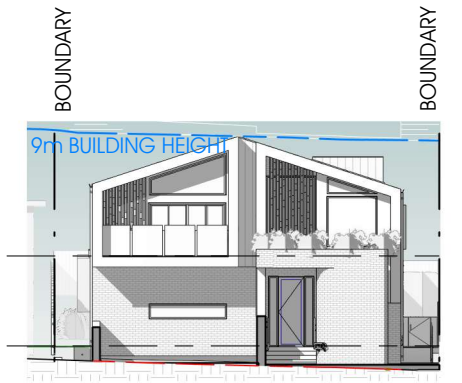


EAST ELEVATION

SCALE 1 : 300 (A3)

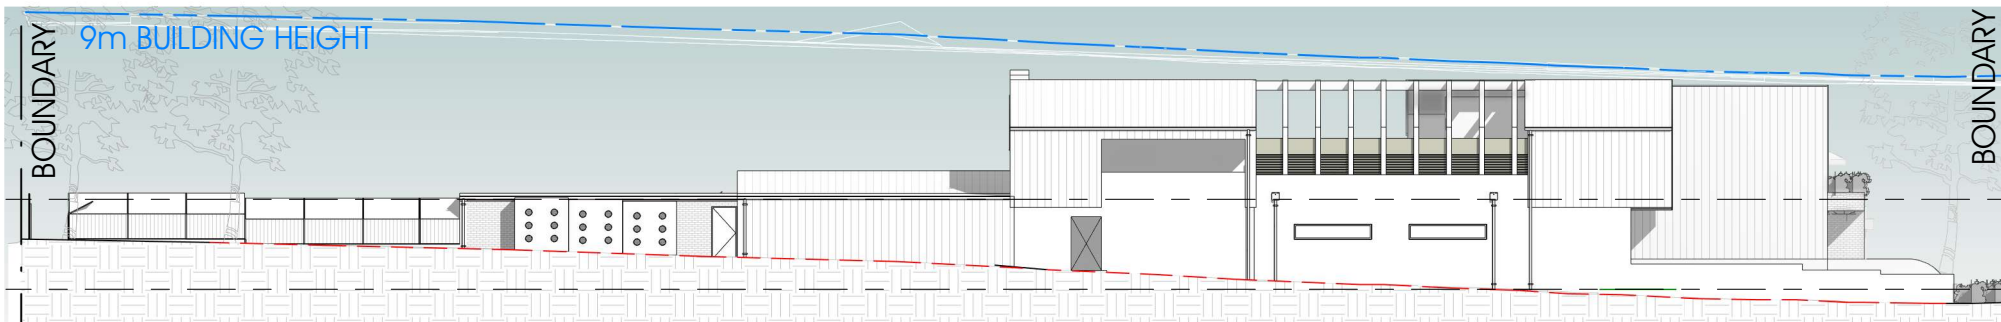


SOUTH ELEVATION

SCALE 1 : 300 (A3)

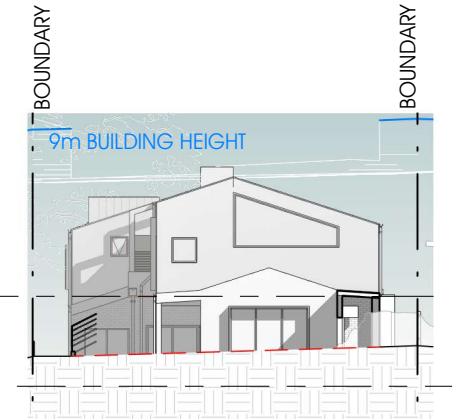

WEST ELEVATION

SCALE 1 : 300 (A3)

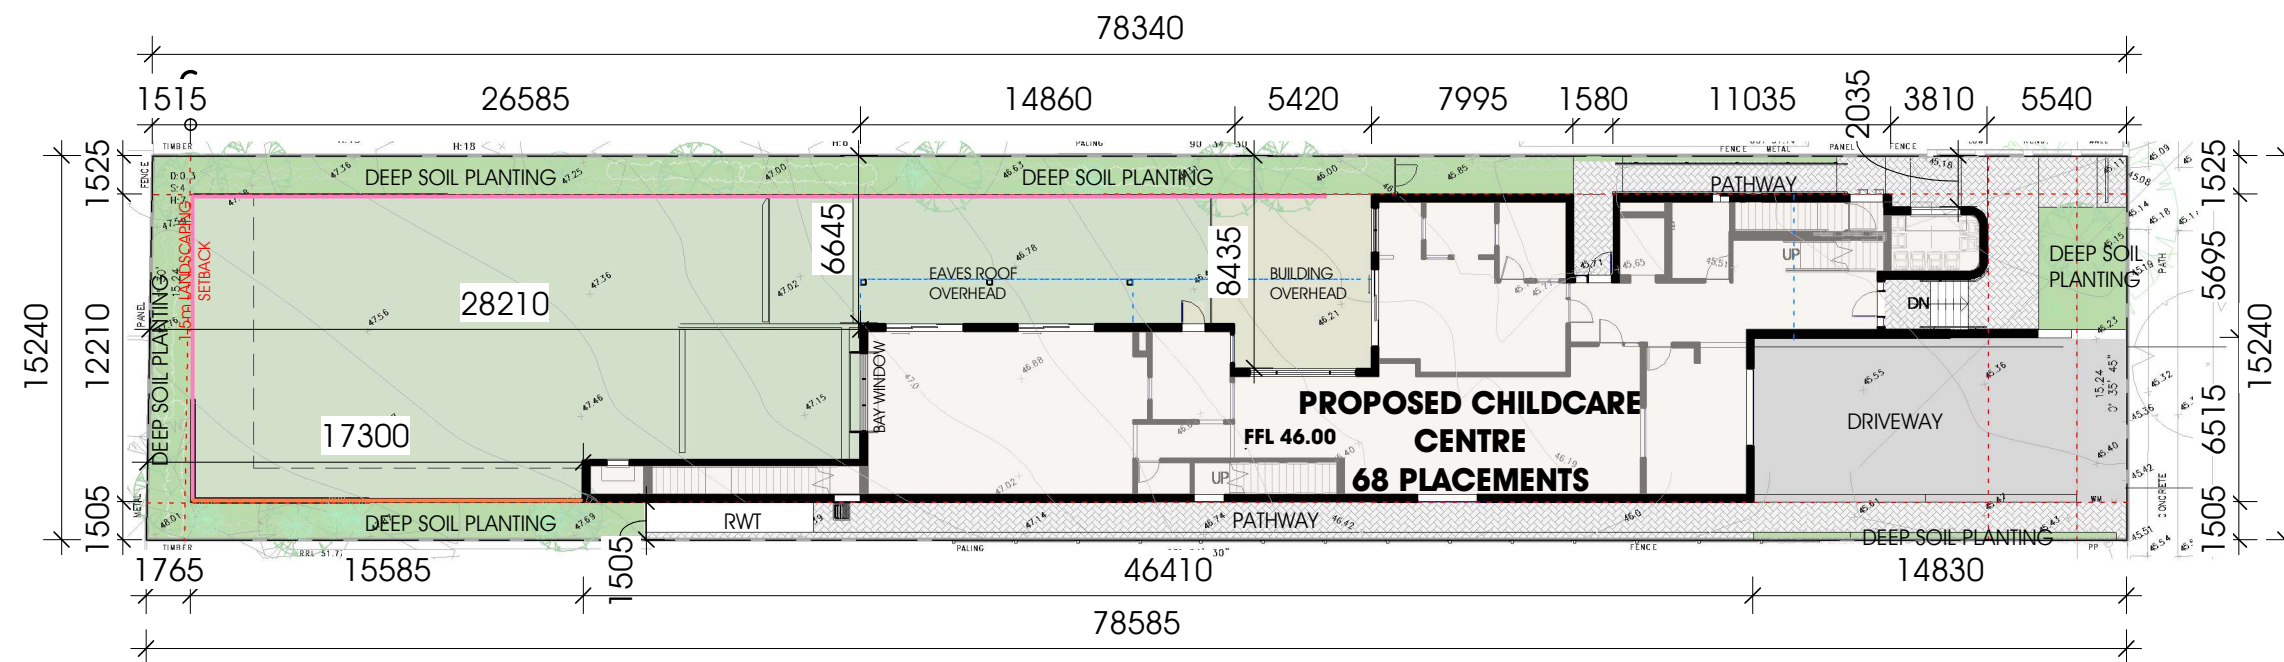

SITE PLAN

SCALE 1 : 300 (A3)

FOR DEVELOPMENT APPLICATION