




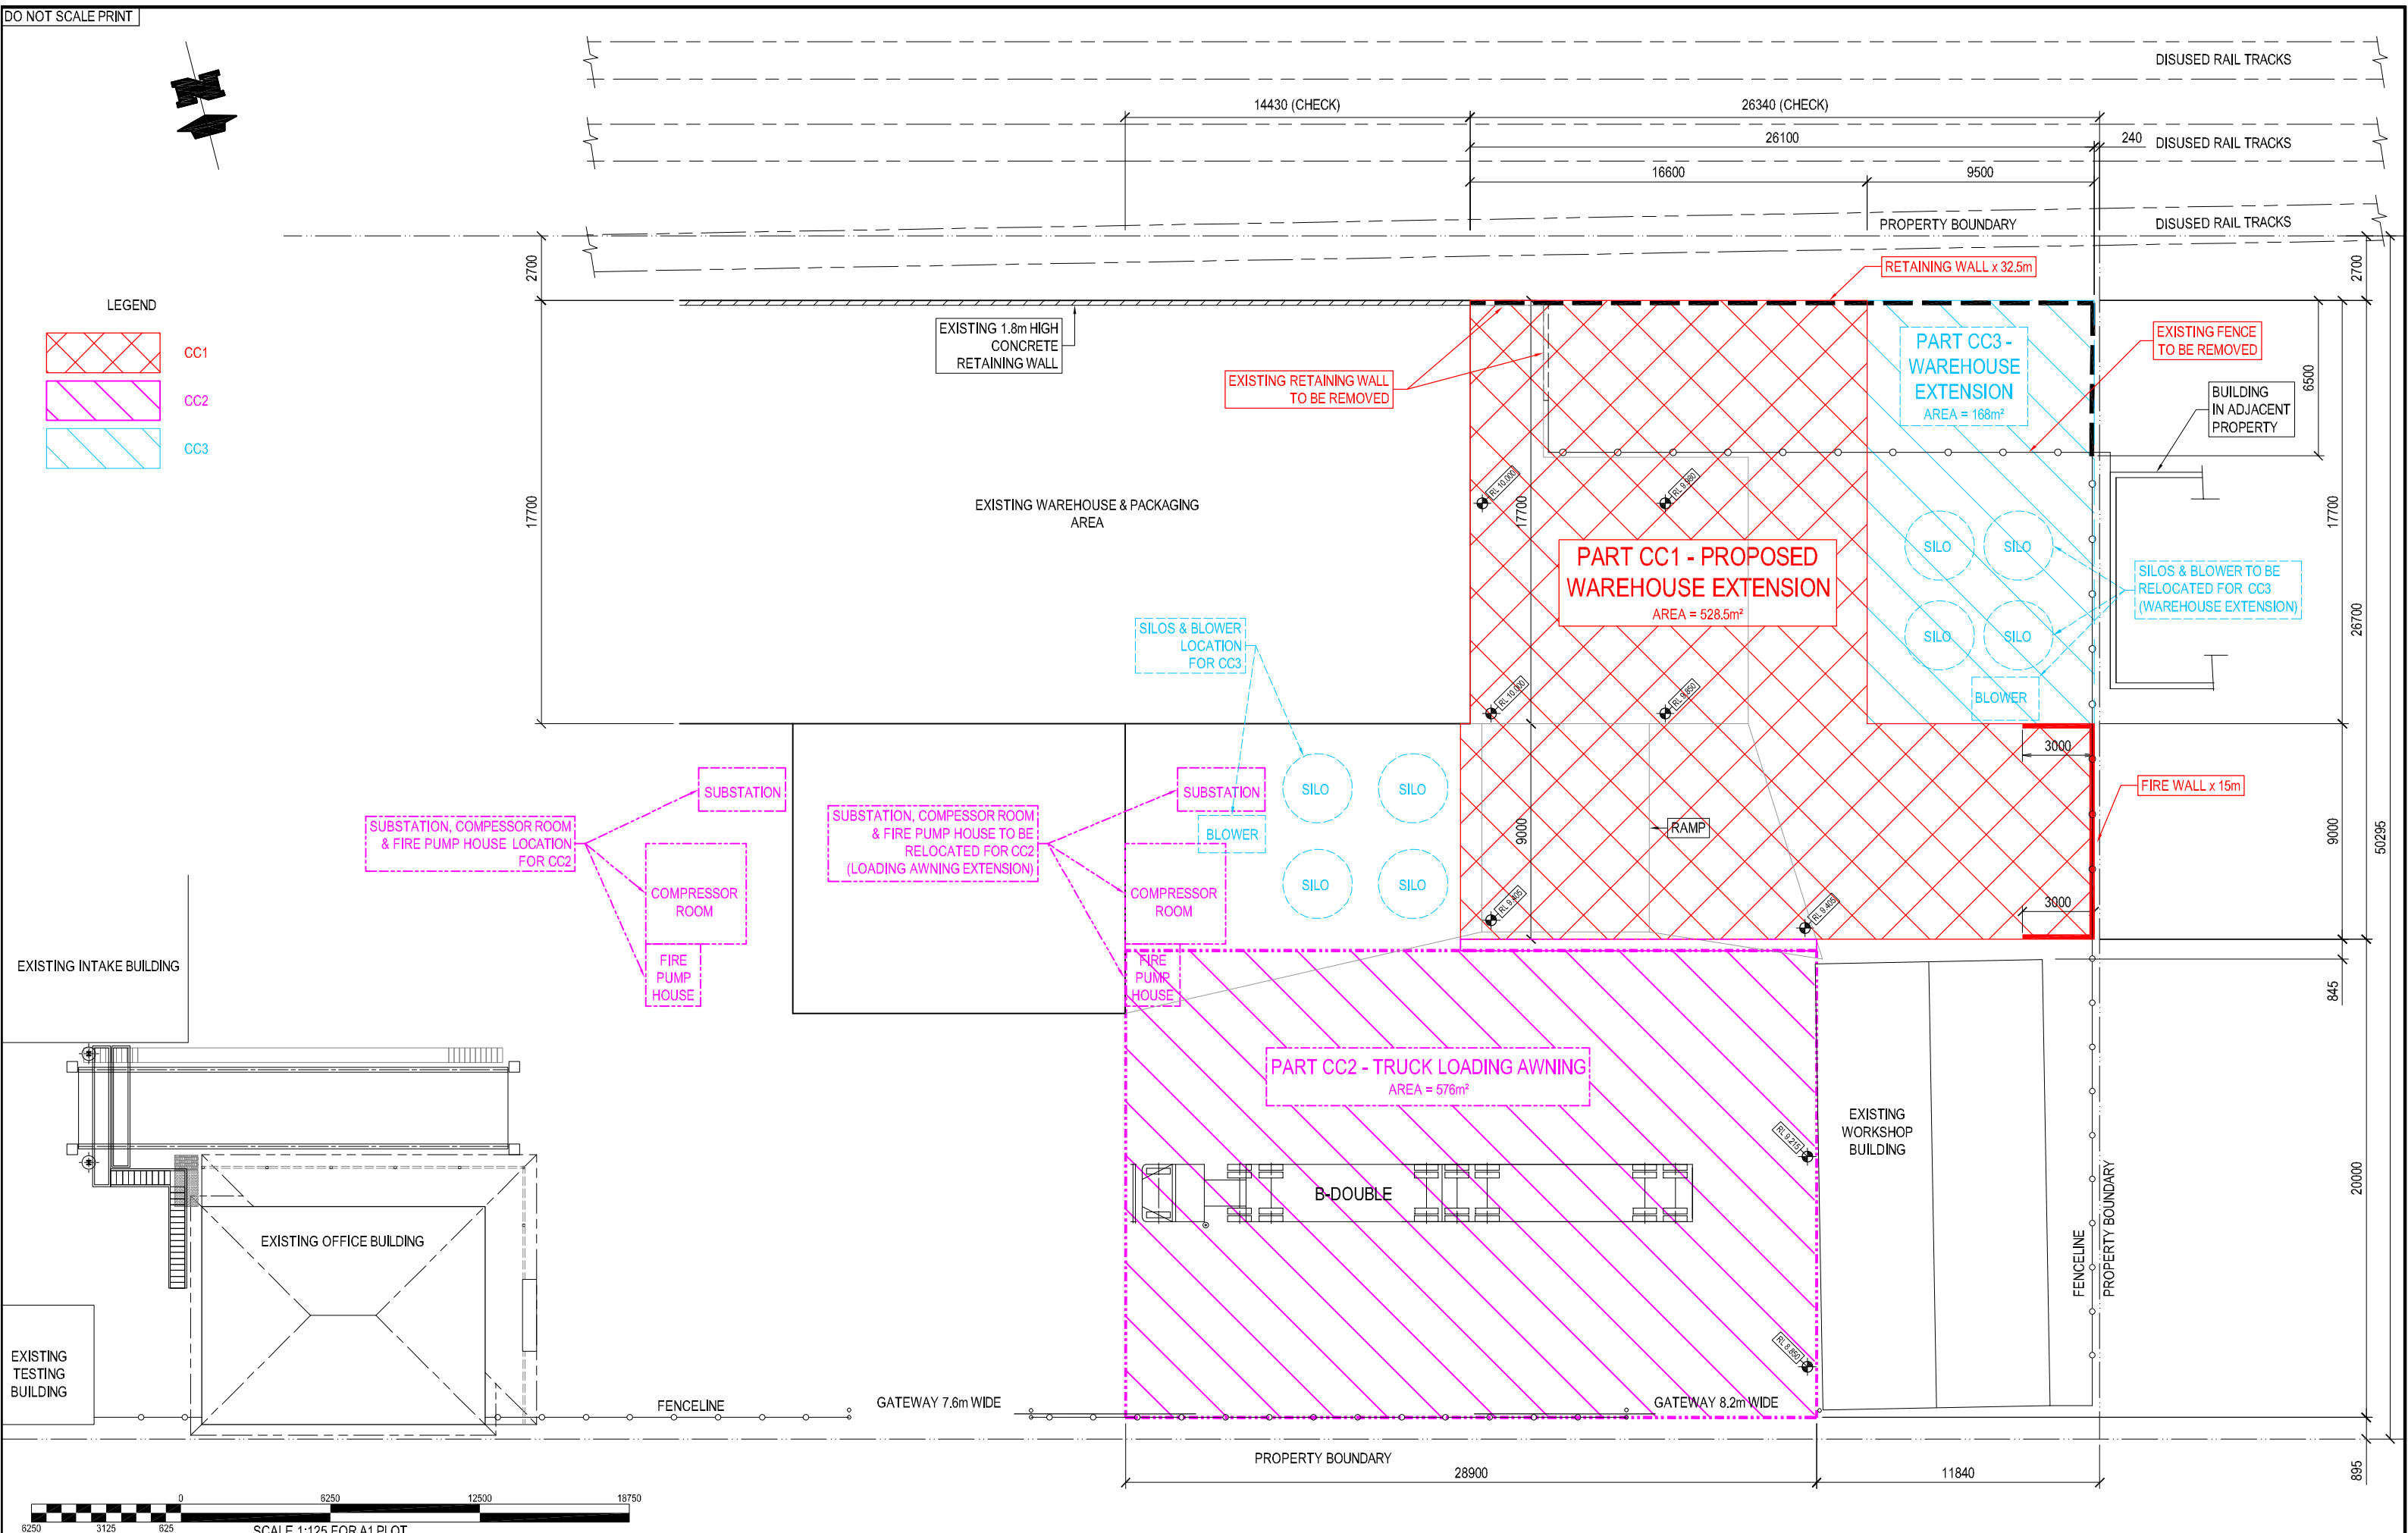


SCALE 1:120 FOR A1 PLOT SCALE 1:250 FOR A3 PLOT					LOVELL STREET		SITE PLAN - SHOWING 3 PARTS				
ISSUE	DATE	DESCRIPTION	BY:	APPROVED	 QUAYLE MILLING Quality Livestock Nutrition  Customised Feed Solutions Visit our website quaylelivestocknutrition.com.au	DRAWN: K.BLOEM	 KB DRAFTING Structural & Mechanical Design and Detail Drafting 25 Cedar Street LEETON NSW 2705 M: 0427 727 377 E: karelbloem@bigpond.com ABN 95 371 979 052	TITLE: 133 LOVELL STREET YOUNG NSW WAREHOUSE EXTENSION SITE PLAN 3 PARTS - (CC1 - CC2 - CC3)		JOB No. 19052	
E	30/09/2021	ISSUED FOR DEVELOPMENT APPLICATION	KB	GD		DRG No. A-01				ISSUE G	
F	18/10/2021	UPDATED TO IDENTIFY 3 STAGES	KB	GD							
G	13/06/2024	RE-ISSUED FOR DEVELOPMENT APPLICATION IN 2024	KB	GD							
										SCALE: 1:250 (A3)	

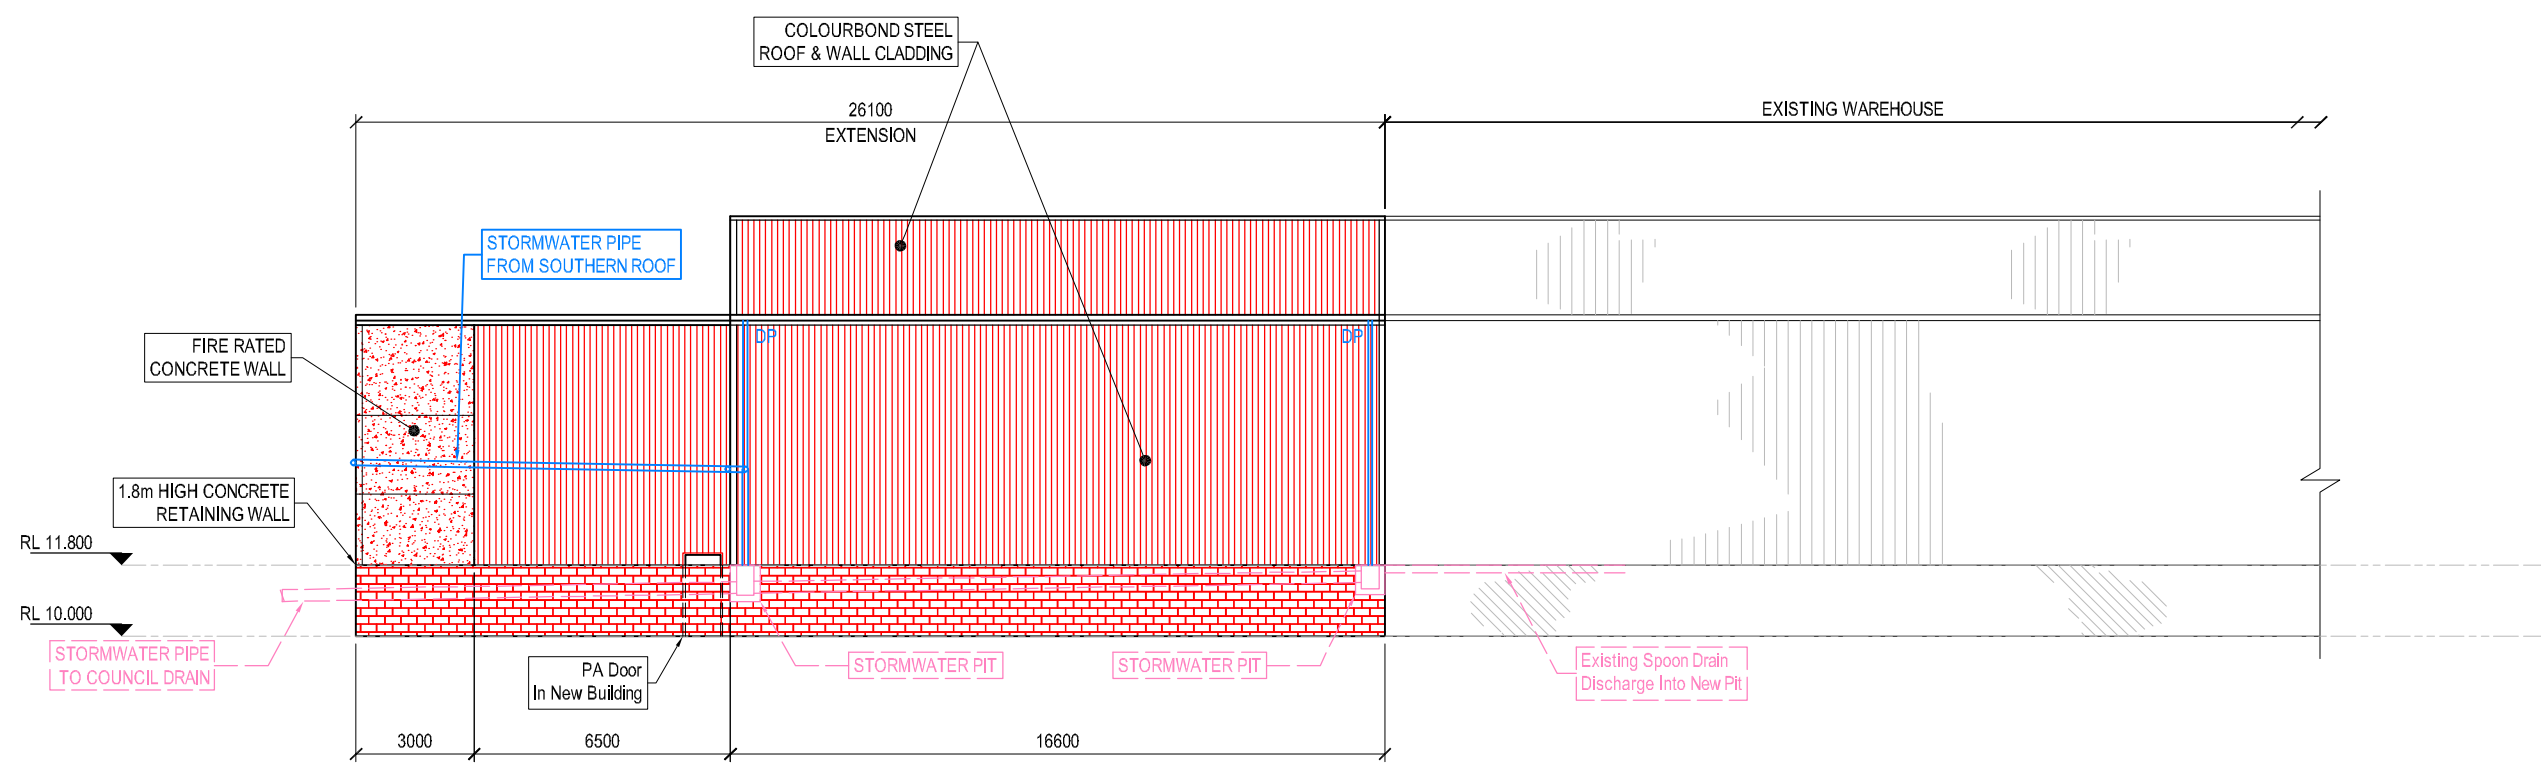

NORTHERN ELEVATION - PART CC1

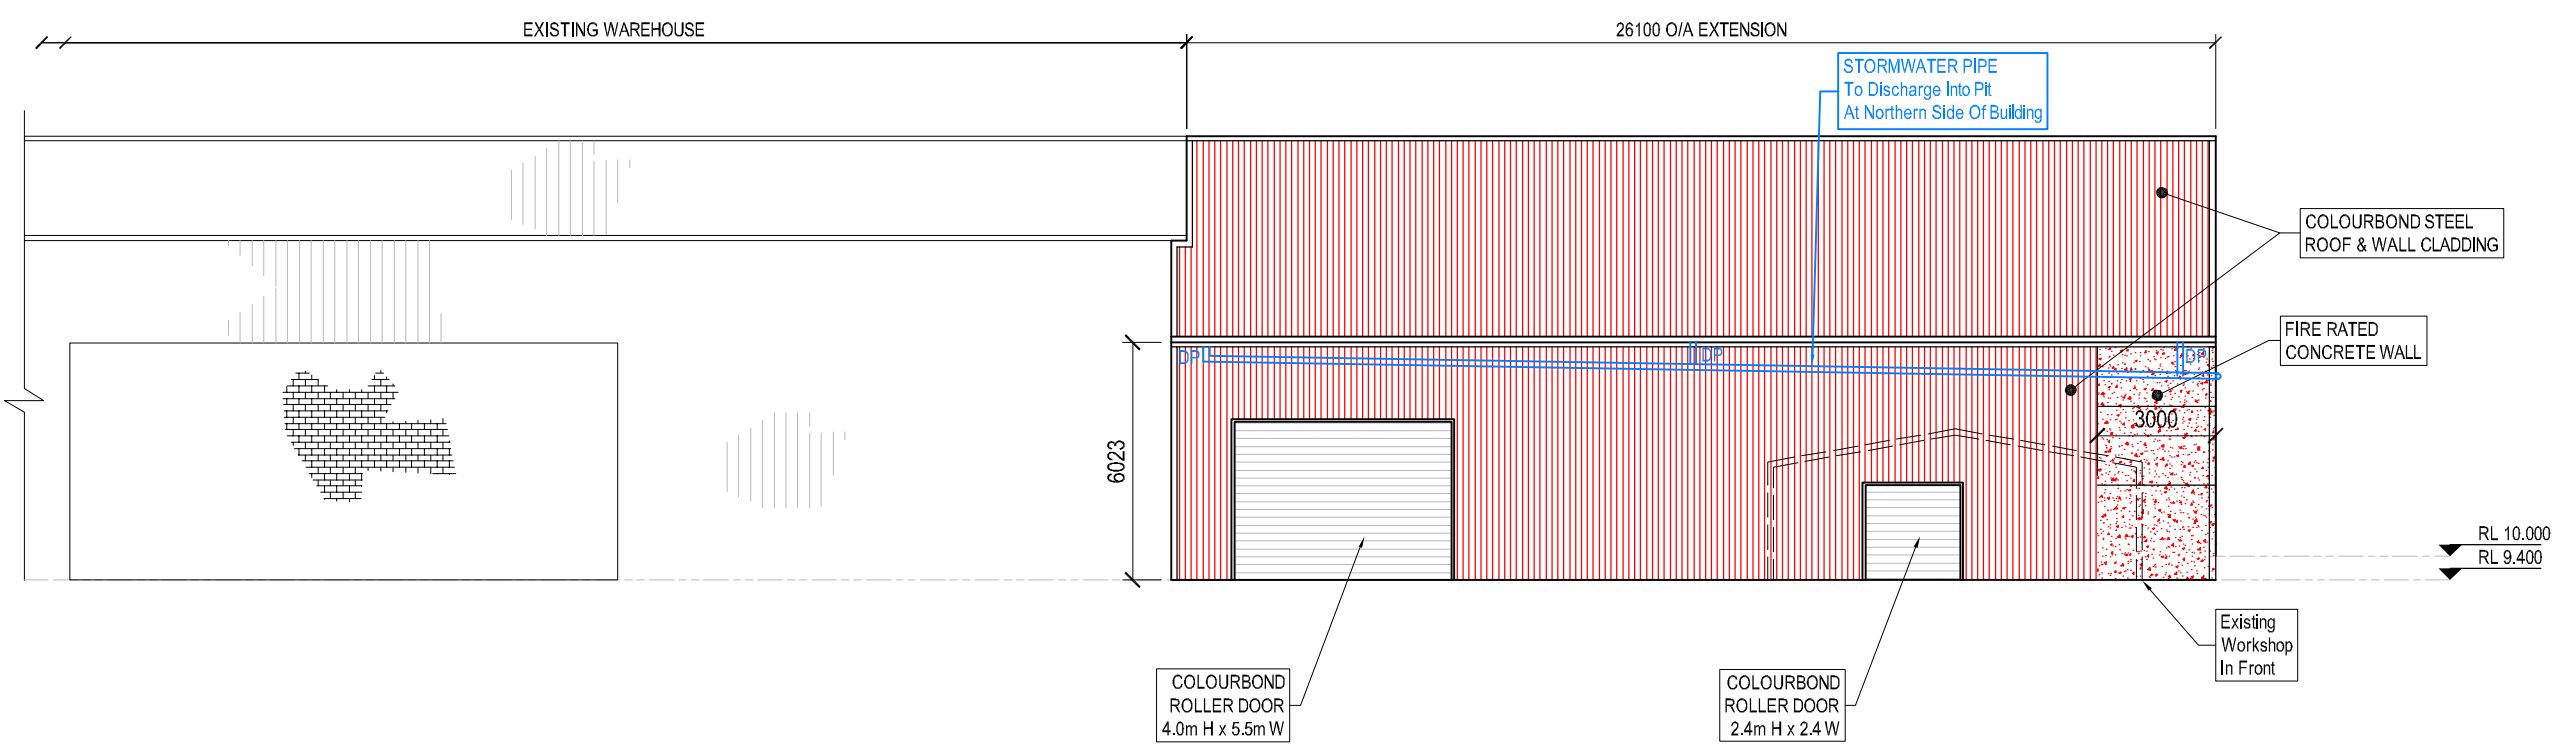

SOUTHERN ELEVATION - PART CC1

 

ISSUE	DATE	DESCRIPTION	BY:	APPROVED
A	18/10/2021	ISSUED FOR DEVELOPMENT APPLICATION	KB	GD
B	13/06/2024	RE-ISSUED FOR DEVELOPMENT APPLICATION IN 2024	KB	GD



QUAYLE MILLING
Quality Livestock Nutrition
Customised Feed Solutions

Visit our website
quaylelivestocknutrition.com.au

DRAWN: K.BLOEM
DATE: 18/10/2021
SCALE: 1:200 (A3)




KB DRAFTING
Structural & Mechanical
Design and Detail Drafting

CLIENT:
QUAYLE MILLING


25 Cedar Street
LEETON NSW 2705
M: 0427 727 377
E: kenthloem@kbgond.com
ABN 95 371 978 052

TITLE:
**133 LOVELL STREET YOUNG NSW
WAREHOUSE EXTENSION
NORTHERN & SOUTHERN ELEVATIONS
PART CC1**


JOB No. 19052	ISSUE B
DRG No. A-13	

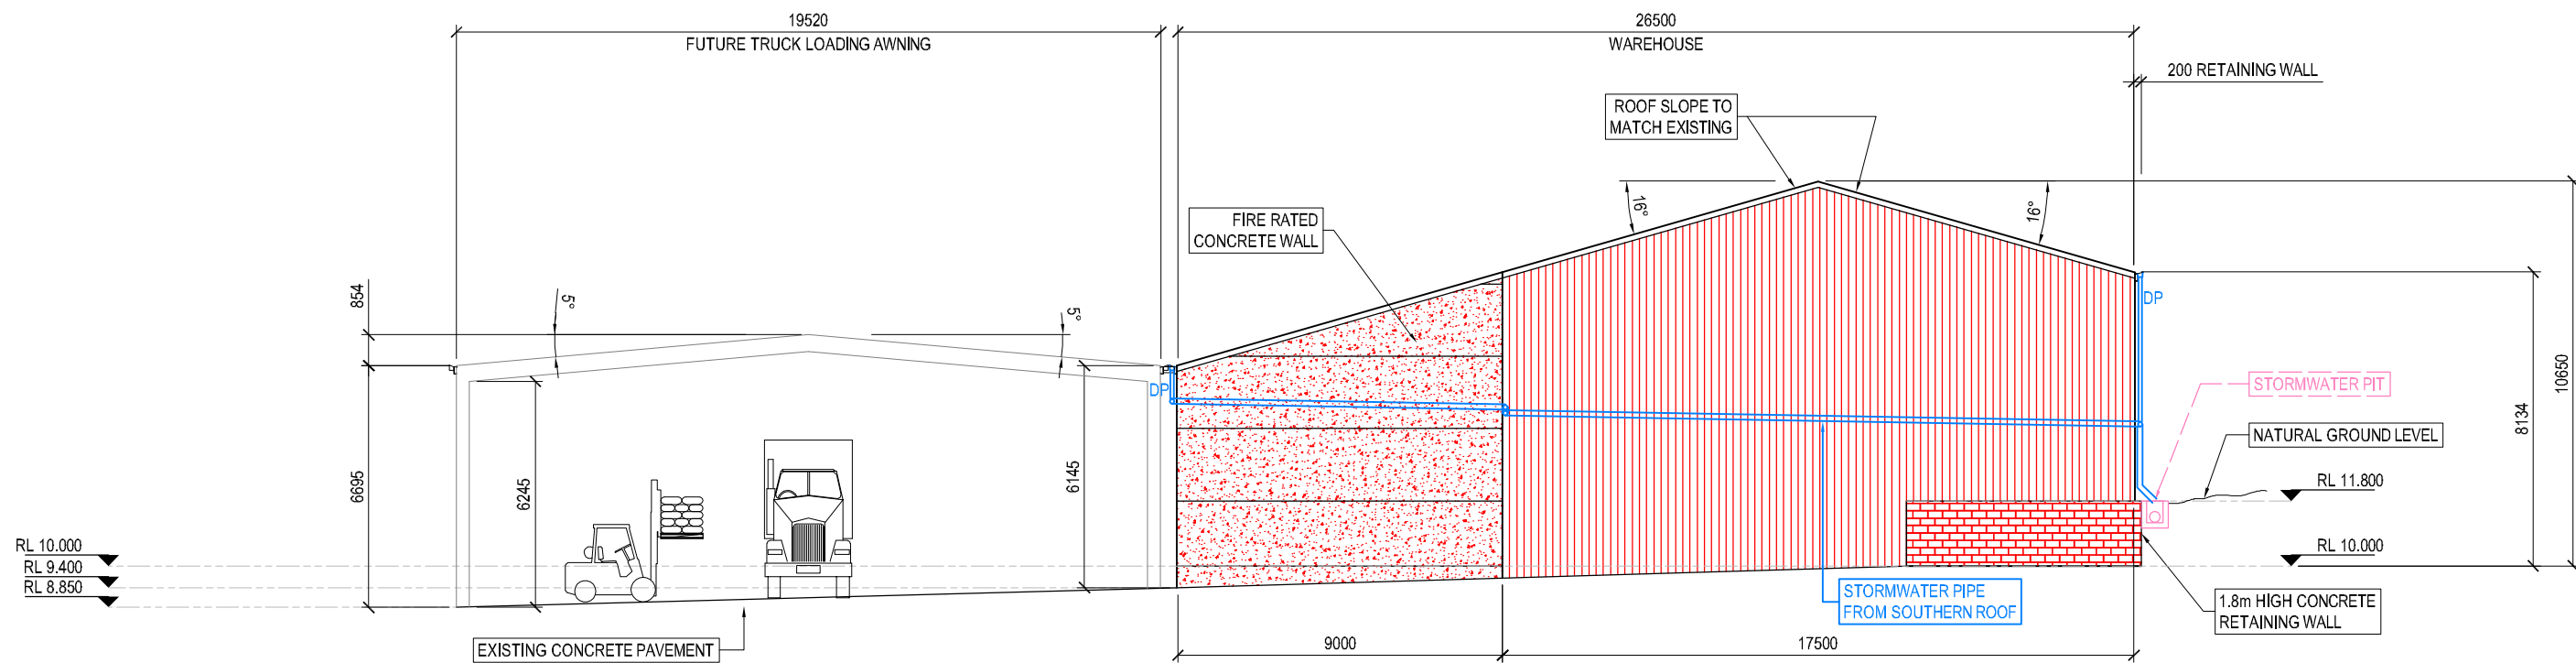

EASTERN ELEVATION - PART CC1

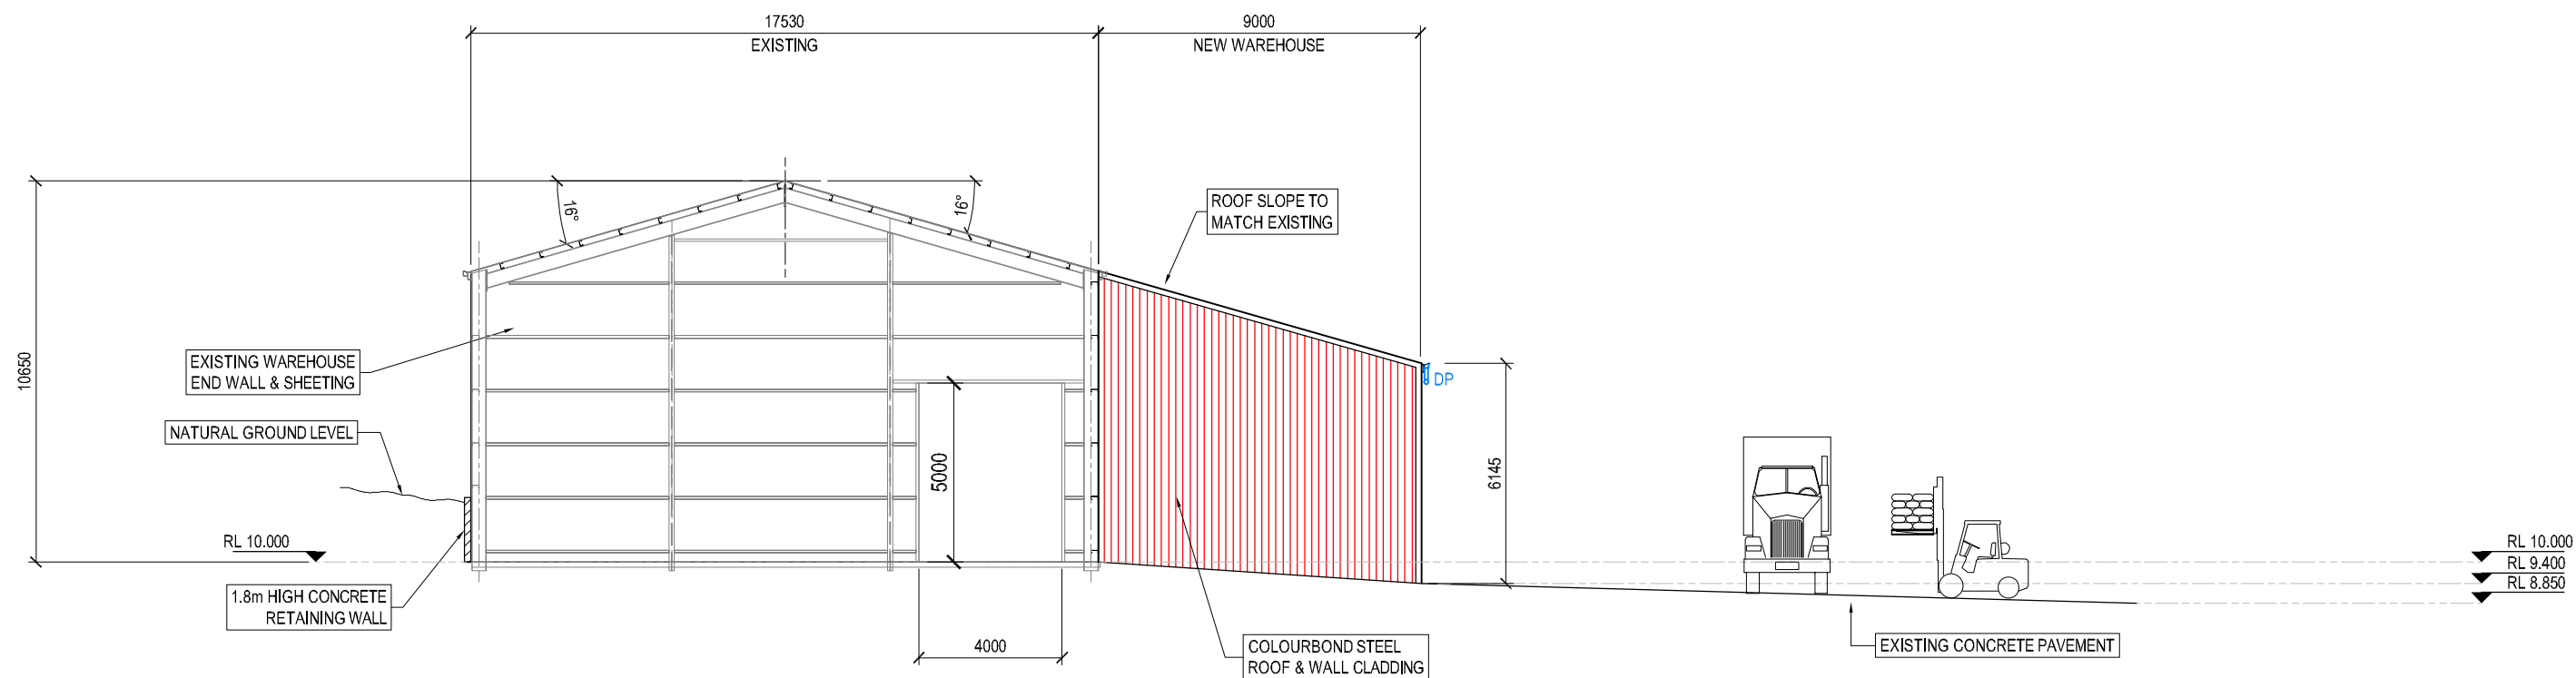

WESTERN ELEVATION - PART CC1

 

ISSUE	DATE	DESCRIPTION	BY:	APPROVED
A	18/10/2021	ISSUED FOR DEVELOPMENT APPLICATION	KB	GD
B	13/06/2024	RE-ISSUED FOR DEVELOPMENT APPLICATION IN 2024	KB	GD



DRAWN:	K.BLOEM
DATE:	18/10/2021
SCALE:	1:200 (A3)




CLIENT: QUAYLE MILLING

25 Cedar Street
LEETON NSW 2705
M: 0427 727 377
E: kenthloem@bigpond.com
ABN 95 371 978 052

TITLE:	133 LOVELL STREET YOUNG NSW WAREHOUSE EXTENSION EASTERN & WESTERN ELEVATIONS PART CC1
--------	--

JOB No.	19052
DRG No.	A-14
ISSUE	B

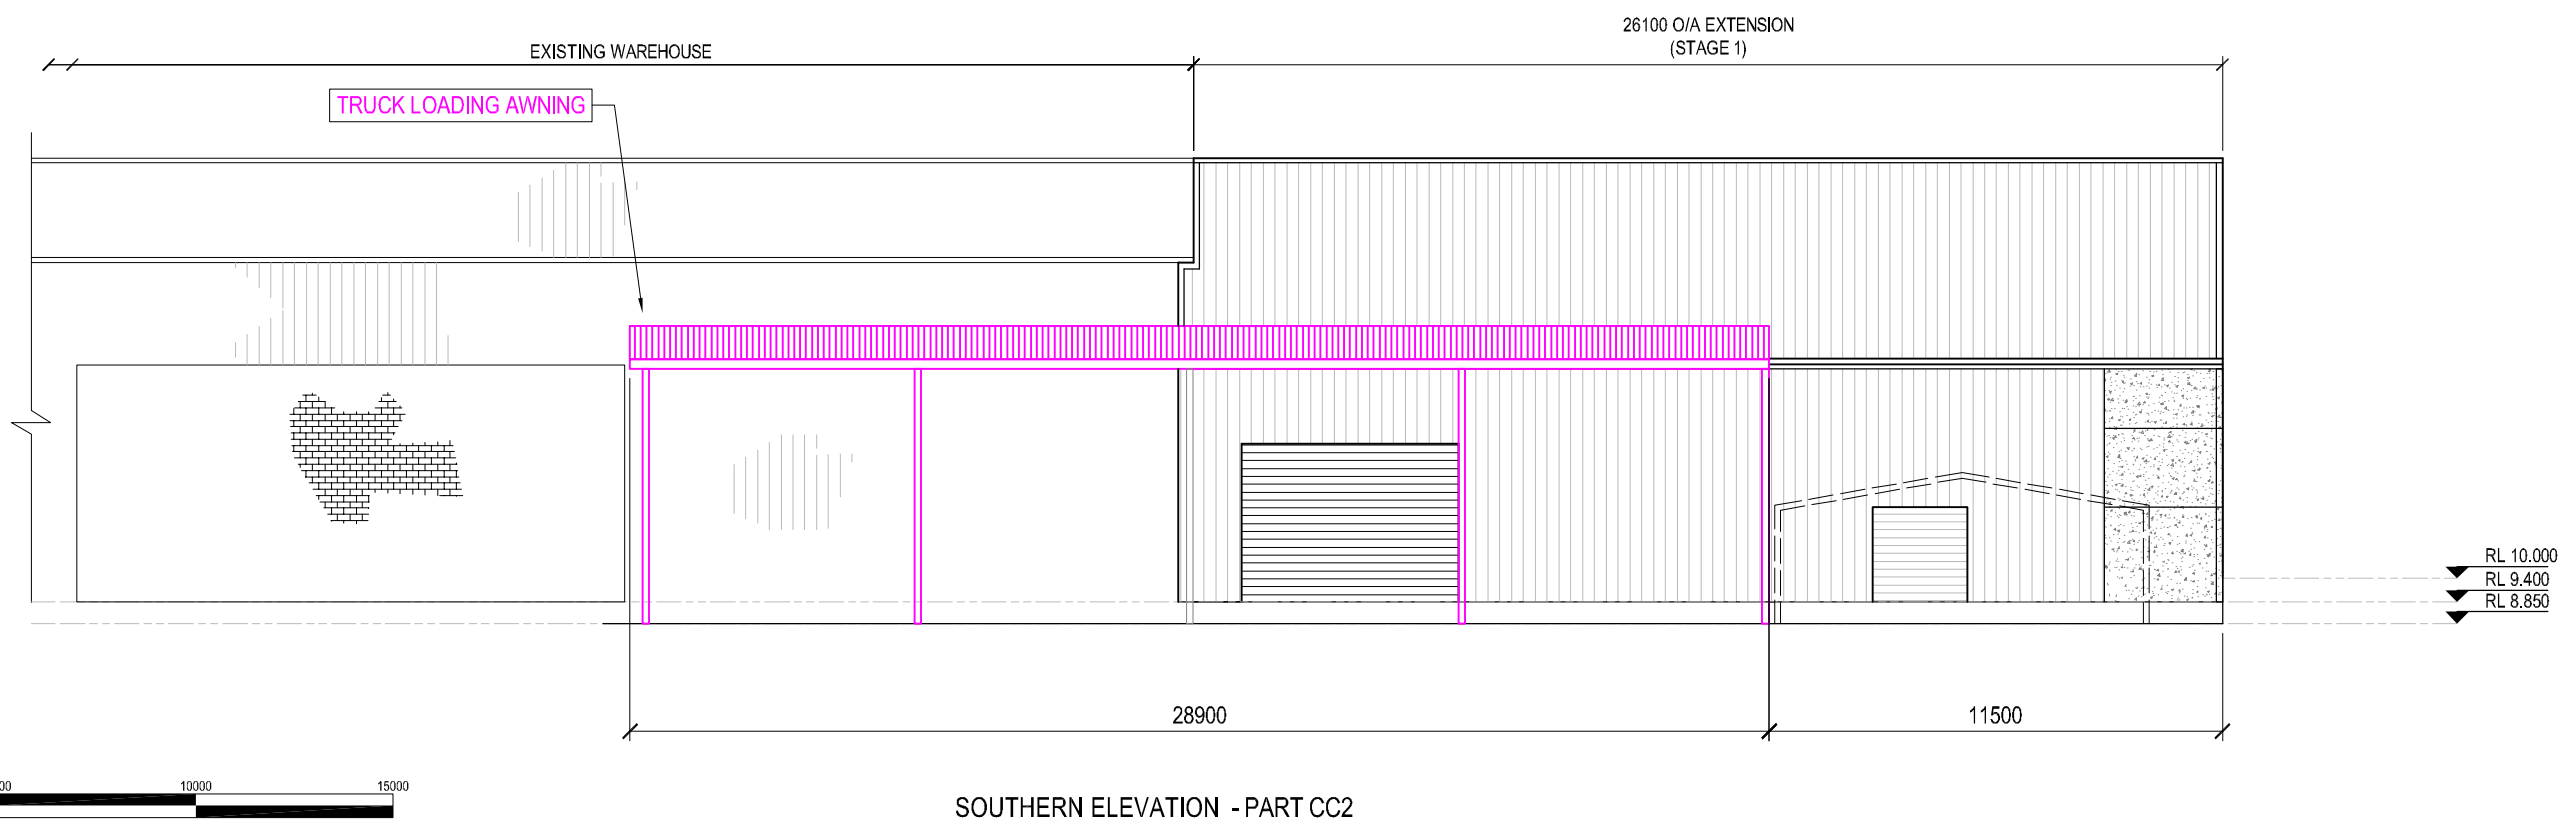

ISSUE	DATE	DESCRIPTION	BY:	APPROVED
A	18/10/2021	ISSUED FOR DEVELOPMENT APPLICATION	KB	GD
B	13/06/2024	RE-ISSUED FOR DEVELOPMENT APPLICATION IN 2024	KB	GD



QUAYLE MILLING
Quality Livestock Nutrition
Customised Feed Solutions

Visit our website
quaylelivestocknutrition.com.au

DRAWN: K.BLOEM
DATE: 18/10/2021
SCALE: 1:200 (A3)



KB DRAFTING
Structural & Mechanical
Design and Detail Drafting


CLIENT:
QUAYLE MILLING

25 Cedar Street
LEETON NSW 2705
M: 0427 727 377
E: kentham@kbpond.com
ABN 95 371 979 052


TITLE:

133 LOVELL STREET YOUNG NSW
WAREHOUSE EXTENSION
SOUTHERN ELEVATION
PART CC2


JOB No.	19052
DRG No.	A-23
ISSUE	B

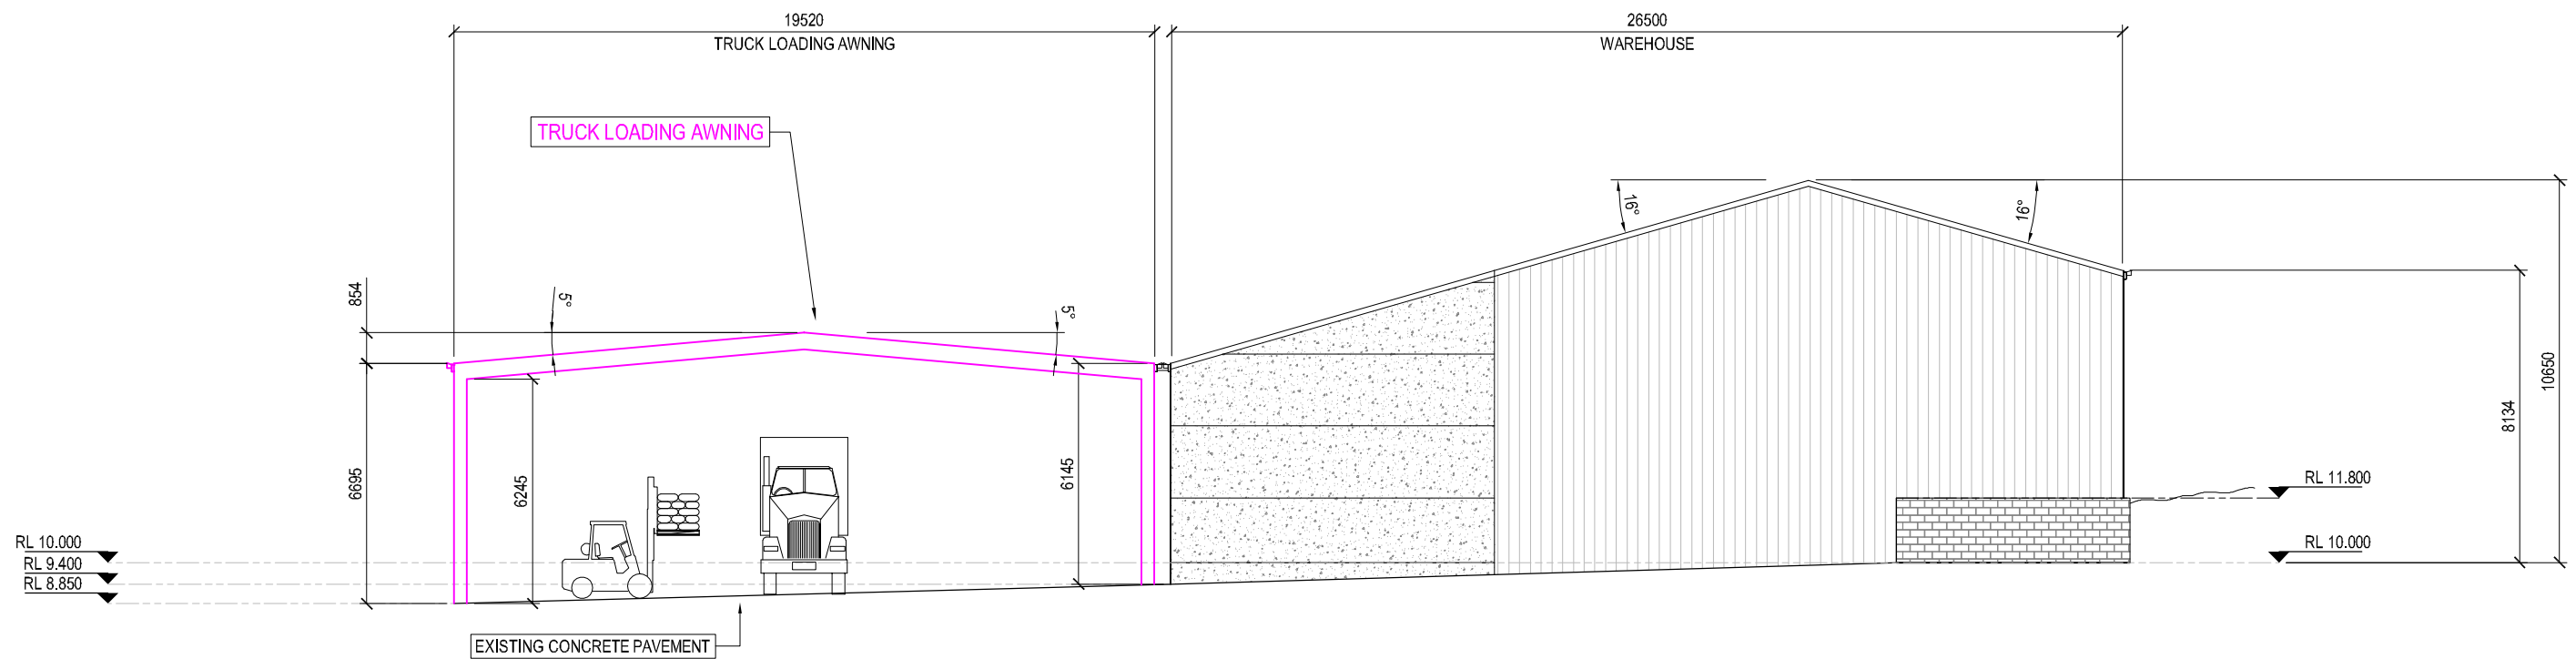

EASTERN ELEVATION - PART CC2

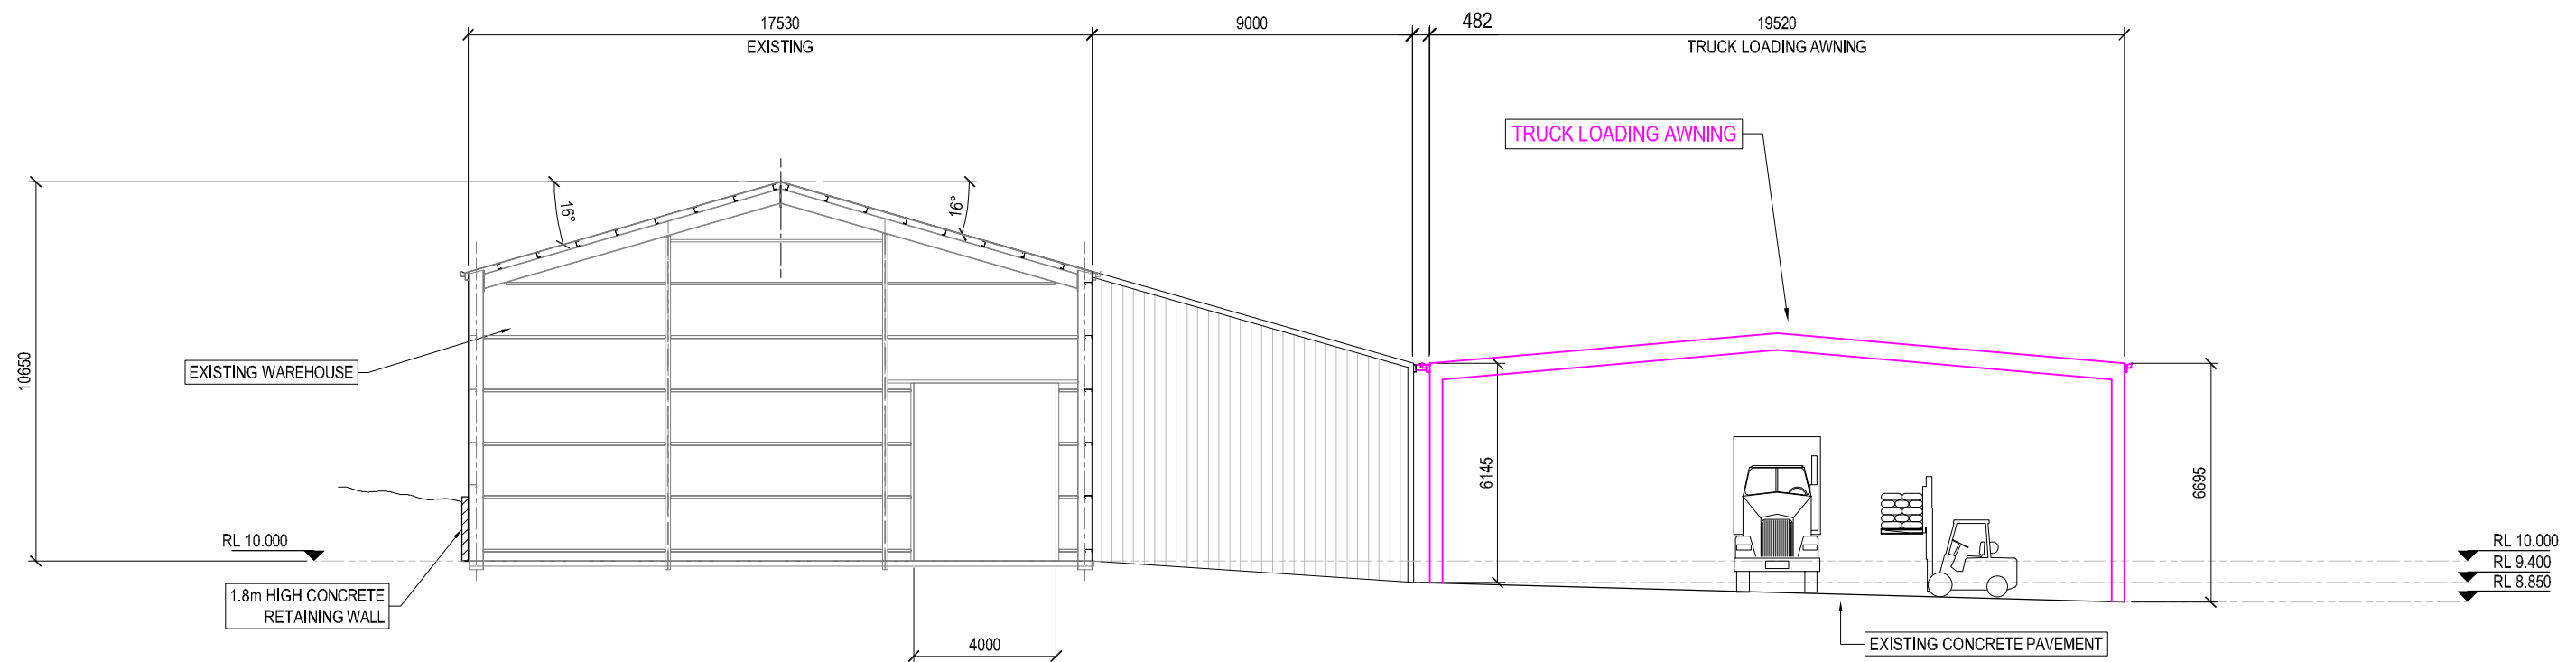

WESTERN ELEVATION - PART CC2

 

ISSUE	DATE	DESCRIPTION	BY:	APPROVED
A	18/10/2021	ISSUED FOR DEVELOPMENT APPLICATION	KB	GD
B	13/06/2024	RE-ISSUED FOR DEVELOPMENT APPLICATION IN 2024	KB	GD



DRAWN:	K.BLOEM
DATE:	18/10/2021
SCALE:	1:200 (A3)

KB DRAFTING
Structural & Mechanical
Design and Detail Drafting

CLIENT:

QUAYLE MILLING

25 Cedar Street
LEETON NSW 2705
M: 0427 727 377
E: kenthloem@kbgpond.com
ABN 95 371 978 052

TITLE:

133 LOVELL STREET YOUNG NSW
WAREHOUSE EXTENSION
EASTERN & WESTERN ELEVATIONS
PART CC2

JOB No.


19052

DRG No.


A-24

ISSUE


B

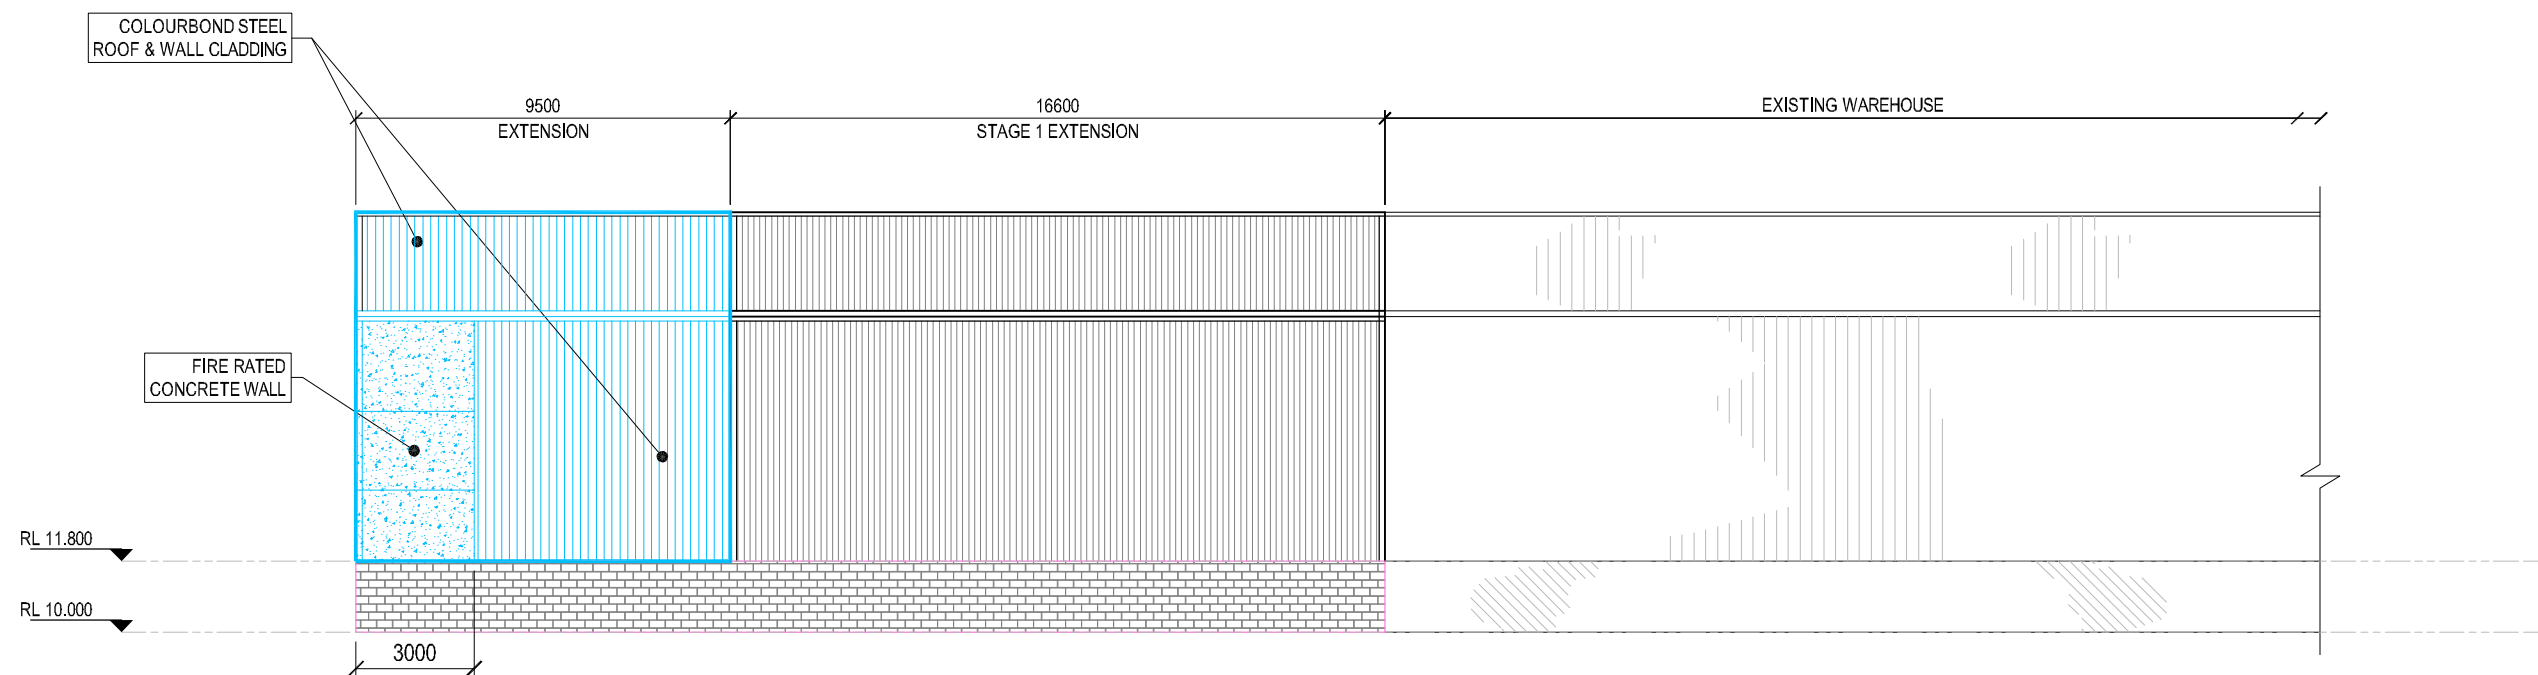

NORTHERN ELEVATION - PART CC3

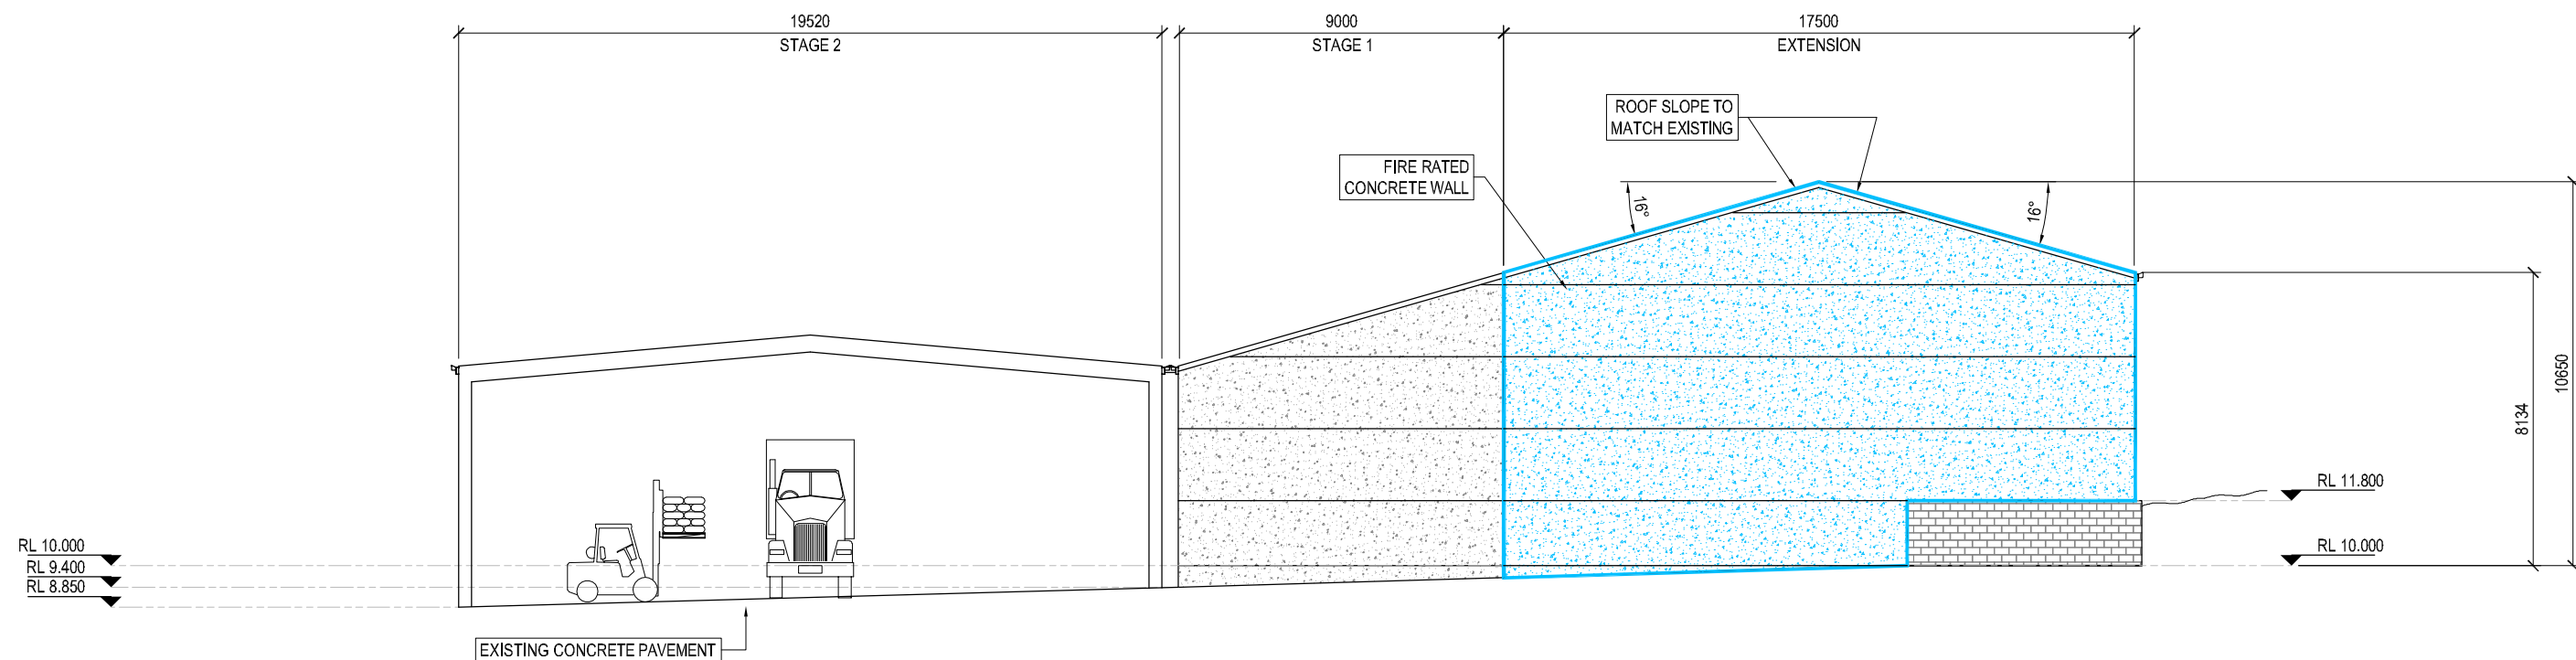

EASTERN ELEVATION - PART CC3

 

ISSUE	DATE	DESCRIPTION	BY:	APPROVED
A	18/10/2021	ISSUED FOR DEVELOPMENT APPLICATION	KB	GD
B	13/06/2024	RE-ISSUED FOR DEVELOPMENT APPLICATION IN 2024	KB	GD



DRAWN:	K.BLOEM
DATE:	18/10/2021
SCALE:	1:200 (A3)



CLIENT: QUAYLE MILLING

25 Cedar Street
LEETON NSW 2705
M: 0427 727 377
E: kensham@kbpond.com
ABN 95 371 979 052

TITLE:	133 LOVELL STREET YOUNG NSW WAREHOUSE EXTENSION NORTHERN & EASTERN ELEVATIONS PART CC3
--------	---

JOB No.	19052
DRG No.	A-33
ISSUE	B