


55 MANCHESTER RD BINDERA

The Steps Barrington Reception

Num	Sheet name	Rev	Date
000	Cover Sheet & Property map	1	25/06/23
001	Site Plan	1	
002	Ground Floor	1	
003	Pickup Floor	1	
005	Elevations 01	1	
006	Elevations 02	1	

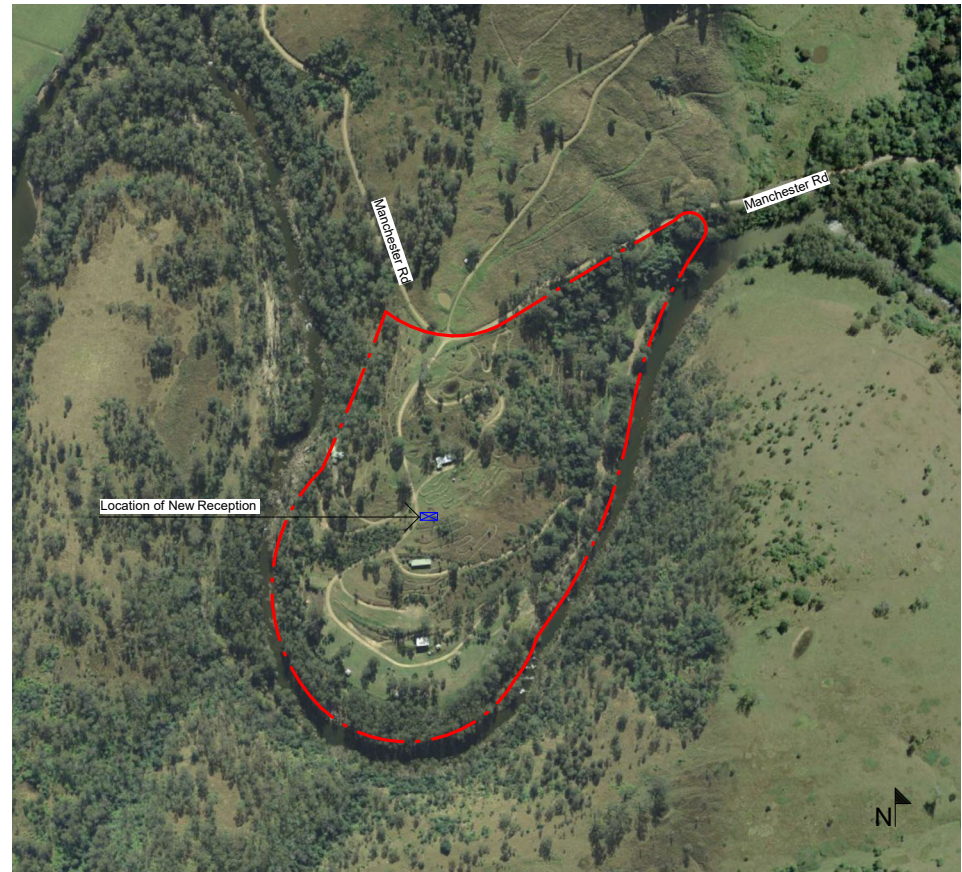

Property Map

Do not scale drawings. Verify all dimensions on site. Notify architect of all discrepancies			
Rev	Date	Description	
1	25/06/23	For Client Review	BOA JCR C

Project
The Steps Barrington
Barrington Outdoor Adventure Centre Pty Ltd
535 Manchester Rd Bindera NSW 2422

Drawing Title
COVER SHEET

Drawn
JCR

Job No.	Sheet	Scale
000	A3	

Drawing No.

Revision
1





Do not scale drawings. Verify all dimensions on site. Notify architect of all discrepancies

Rev	Date	Description	BOA	JCR
1	25/06/23	For Client Review	C	

Project
The Steps Barrington
Barrington Outdoor Adventure Centre Pty Ltd
535 Manchester Rd Bindera NSW 2422

Drawing Title
SITE PLAN

Drawn
JCR

Job No. Sheet Scale
000 A3

Drawing No.




Revision

1



BANOOL
STUDIO

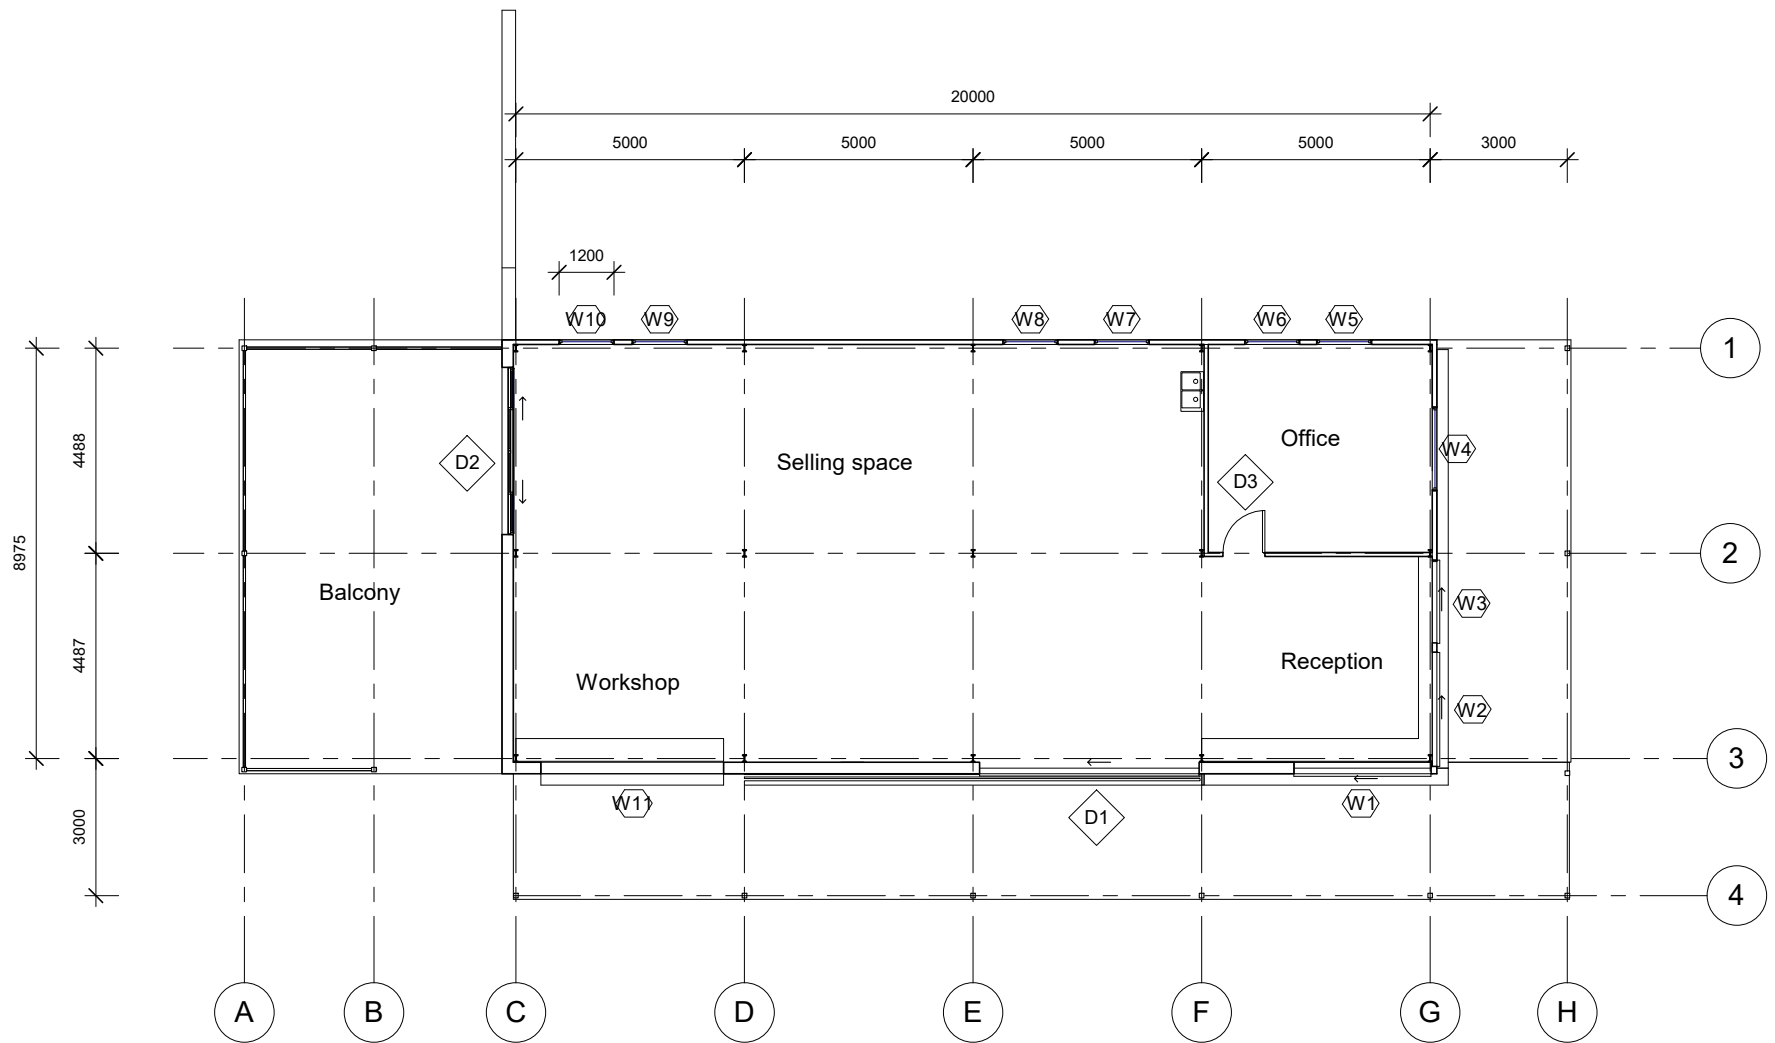

Do not scale drawings. Verify all dimensions on site. Notify architect of all discrepancies

Rev	Date	Description	BOA	JCR
1	25/06/23	For Client Review	C	

Project
The Steps Barrington
Barrington Outdoor Adventure Centre Pty Ltd
535 Manchester Rd Bindera NSW 2422

Drawing Title
GROUND FLOOR

Drawn
JCR

Job No. Sheet Scale
000 A3 1 : 100


Drawing No.

Revision

1



BANOOL
STUDIO

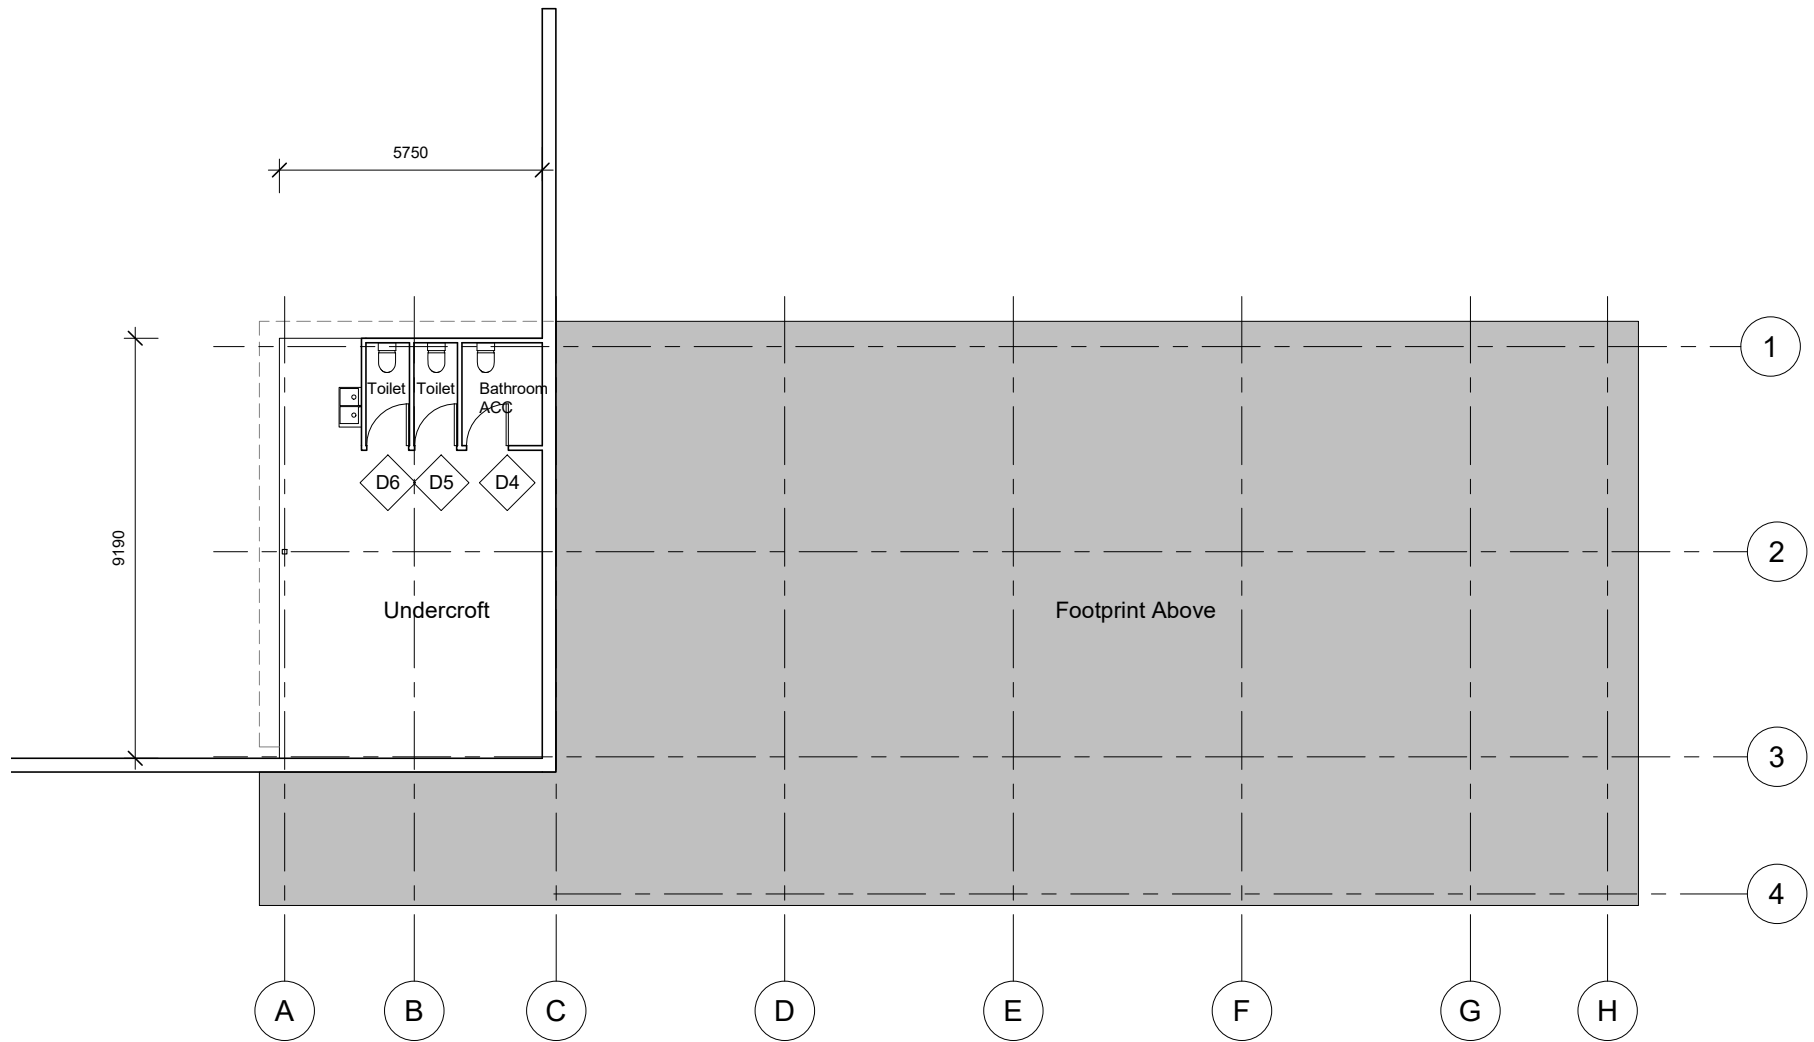

Do not scale drawings. Verify all dimensions on site. Notify architect of all discrepancies

Rev	Date	Description
1	25/06/23	For Client Review

BOA JCR
C

Project
The Steps Barrington
Barrington Outdoor Adventure Centre Pty Ltd
535 Manchester Rd Bindera NSW 2422

Drawing Title
PICKUP FLOOR


Drawn
JCR

Job No.	Sheet	Scale
000	A3	1 : 100


Drawing No.

Revision
1



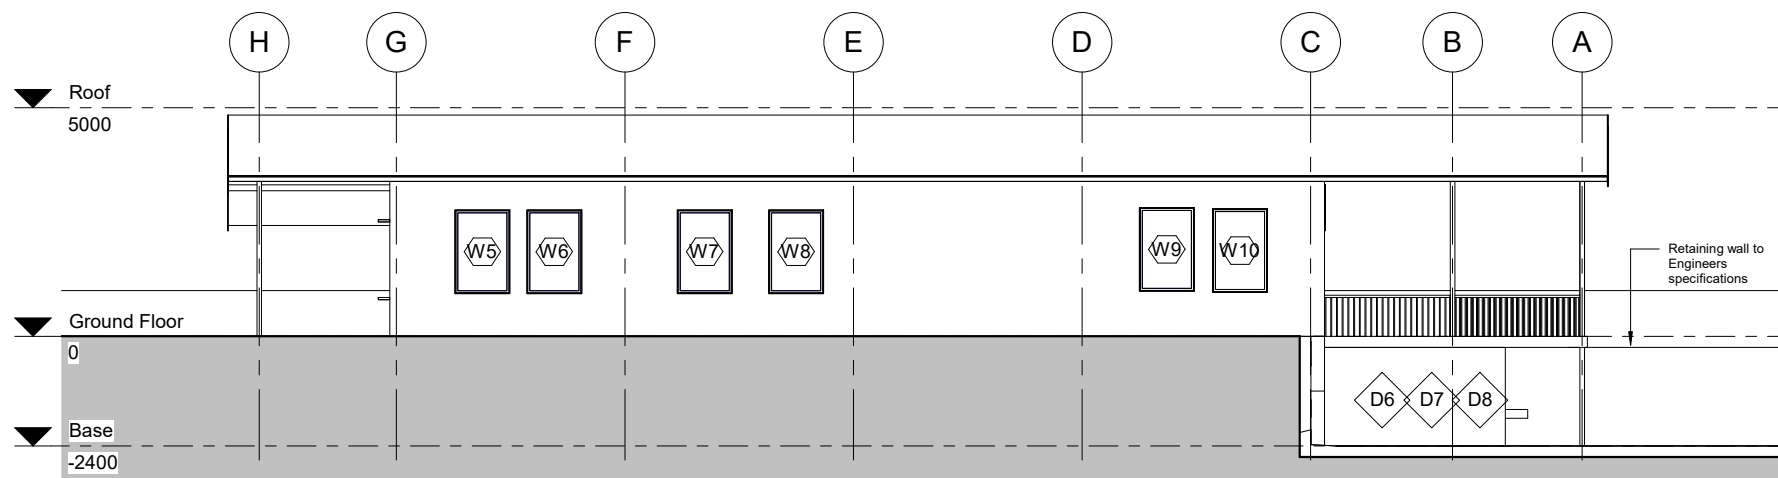

1 SOUTH
1 : 100

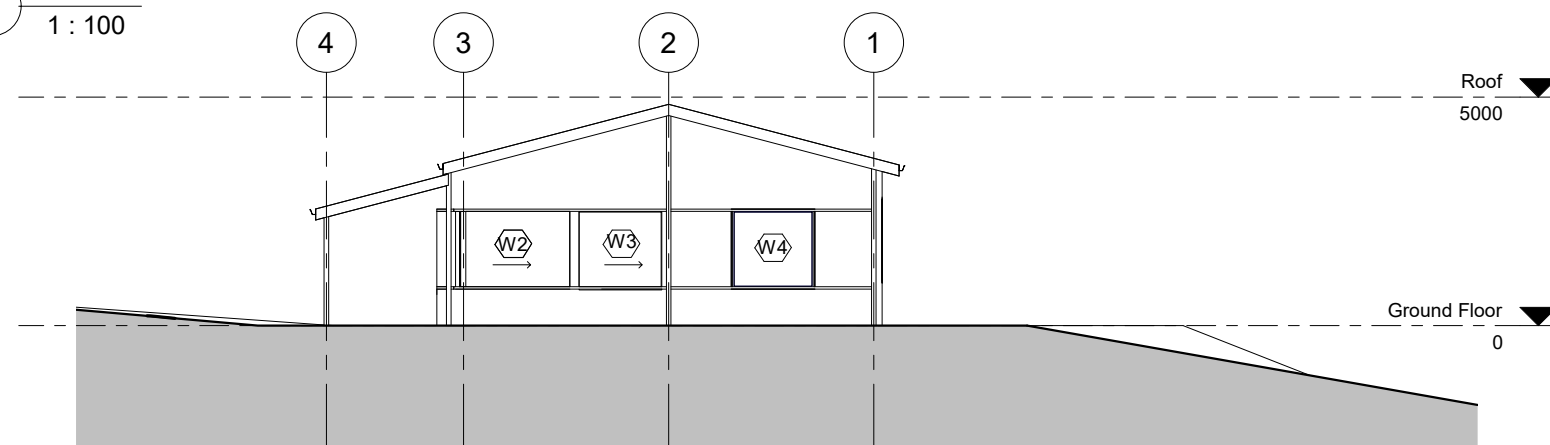

2 WEST
1 : 100

Do not scale drawings. Verify all dimensions on site. Notify architect of all discrepancies

Rev	Date	Description	BOA	JCR
1	25/06/23	For Client Review	BOA	JCR

C

Project
The Steps Barrington
Barrington Outdoor Adventure Centre Pty Ltd
535 Manchester Rd Bindera NSW 2422

Drawing Title
ELEVATION 01


Drawn
JCR

Job No. Sheet Scale
000 A3 1 : 100


Drawing No.

Revision

1

 


BANOOL
STUDIO

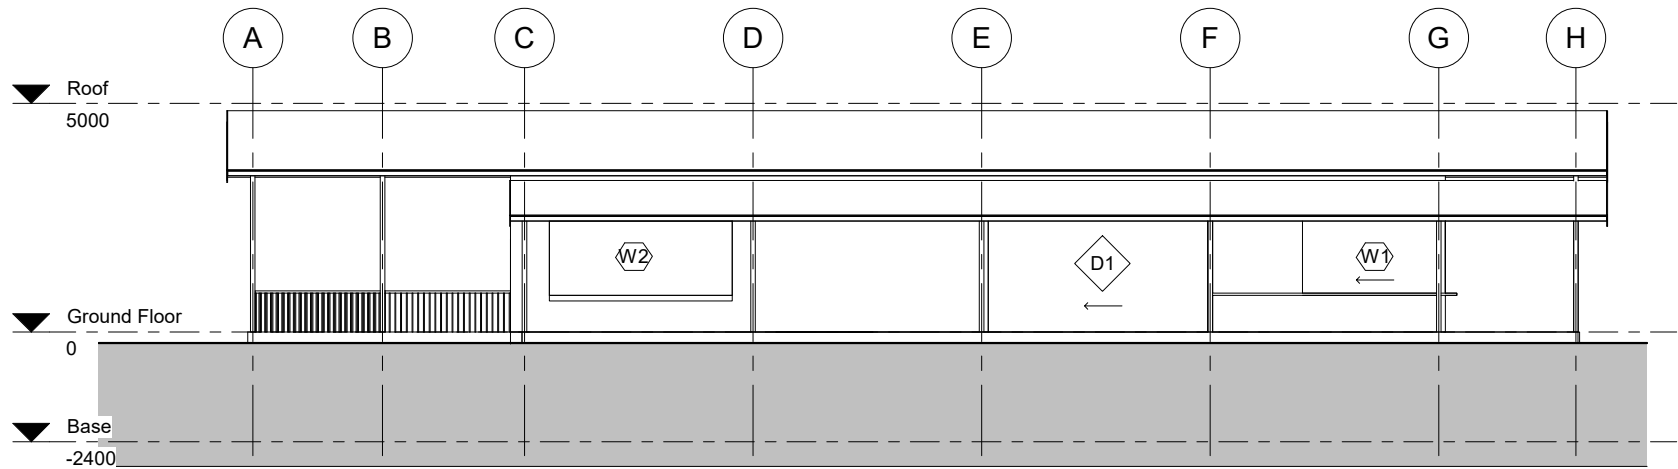

1 NORTH

1 : 100

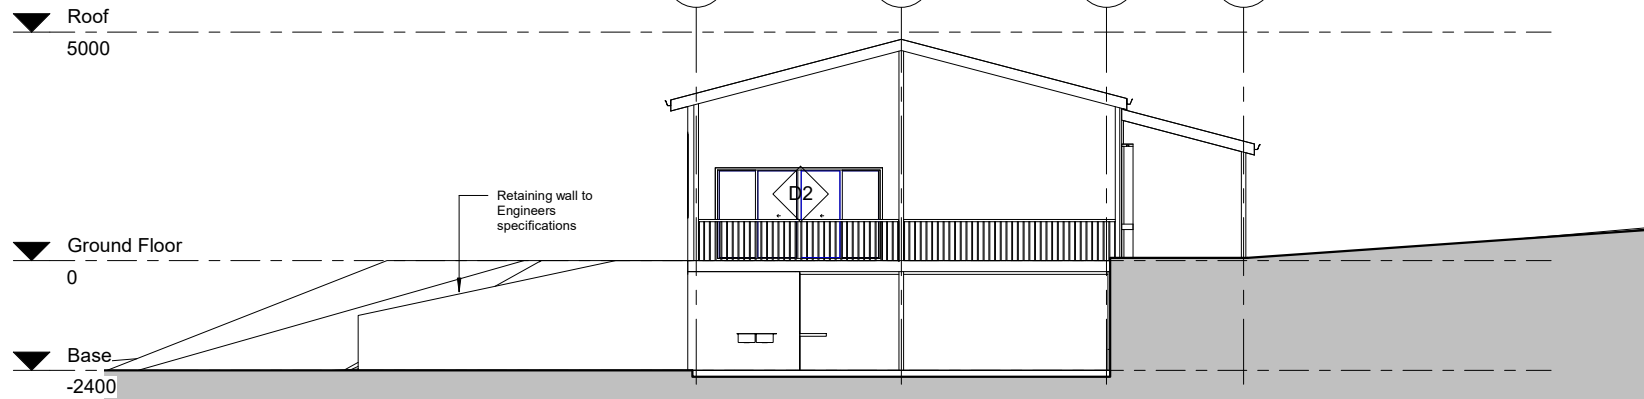

Ground Floor
0

Base
-2400

2 EAST

1 : 100

Do not scale drawings. Verify all dimensions on site. Notify architect of all discrepancies

Rev	Date	Description	BOA	JCR
1	25/06/23	For Client Review	C	

Project
The Steps Barrington
Barrington Outdoor Adventure Centre Pty Ltd
535 Manchester Rd Bindera NSW 2422

Drawing Title
ELEVATION 02

Drawn
JCR

Job No. Sheet Scale
000 A3 1 : 100

Drawing No.

Revision

1



**BANOOL
STUDIO**