

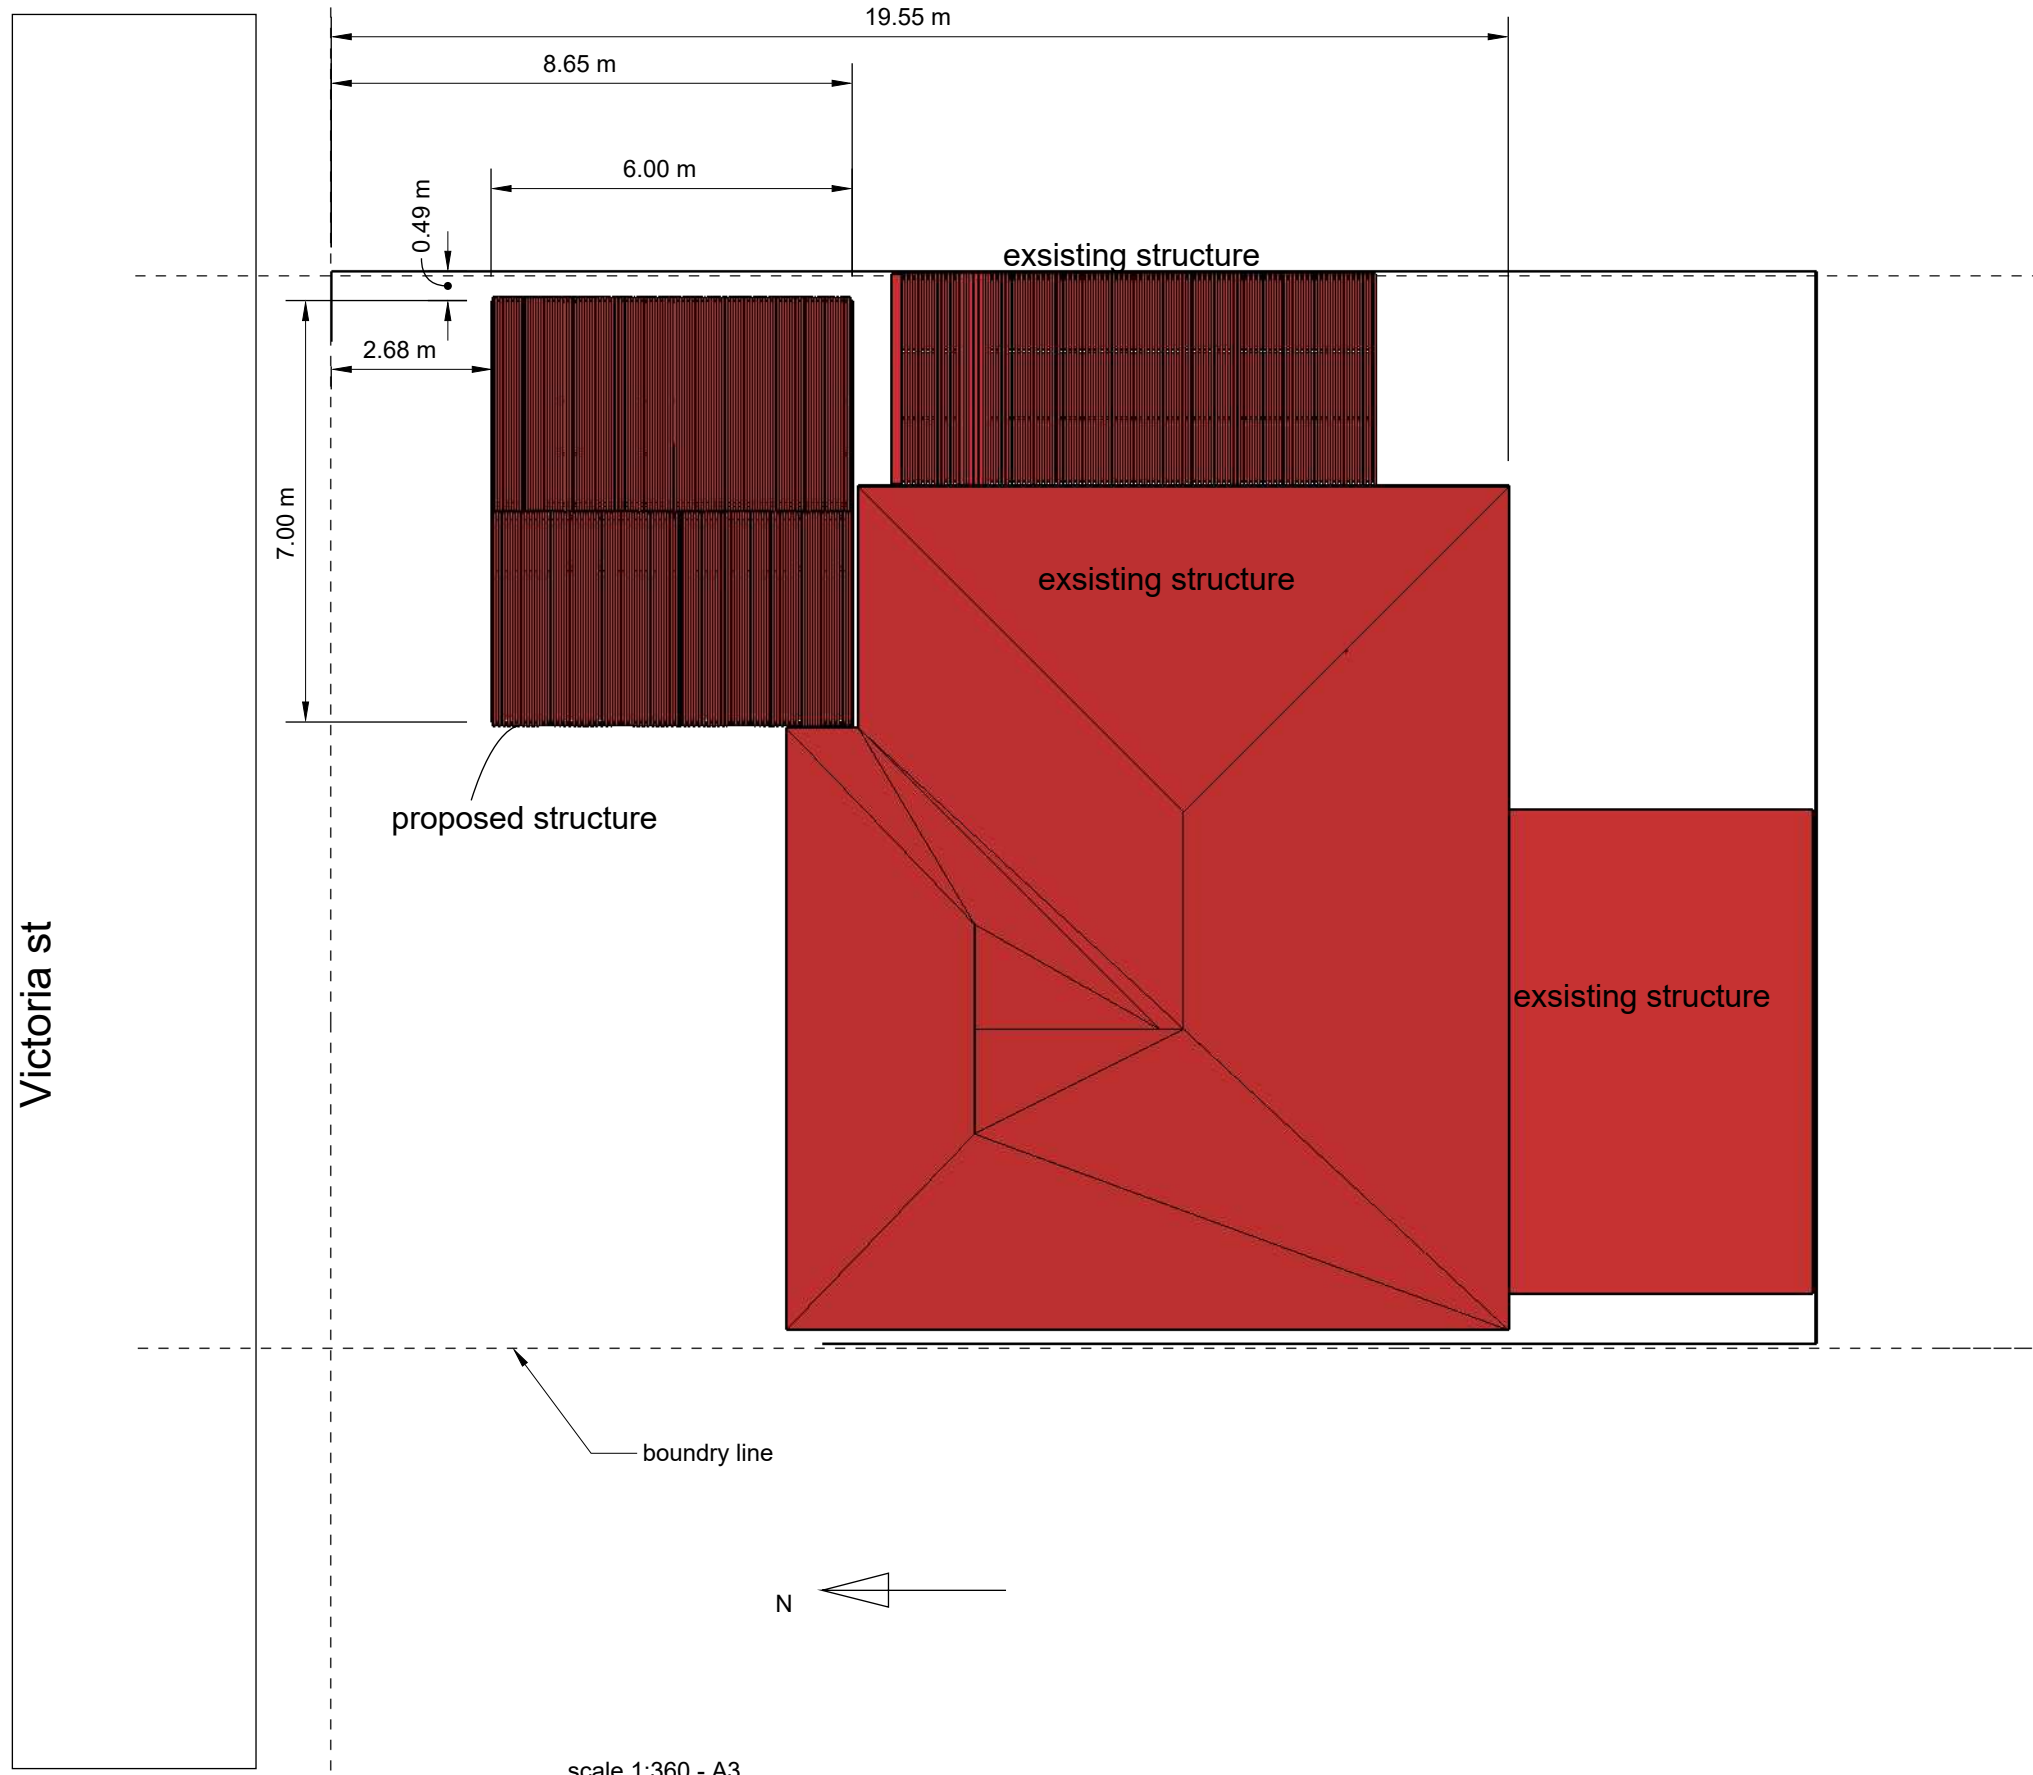


scale 1;360 - A3

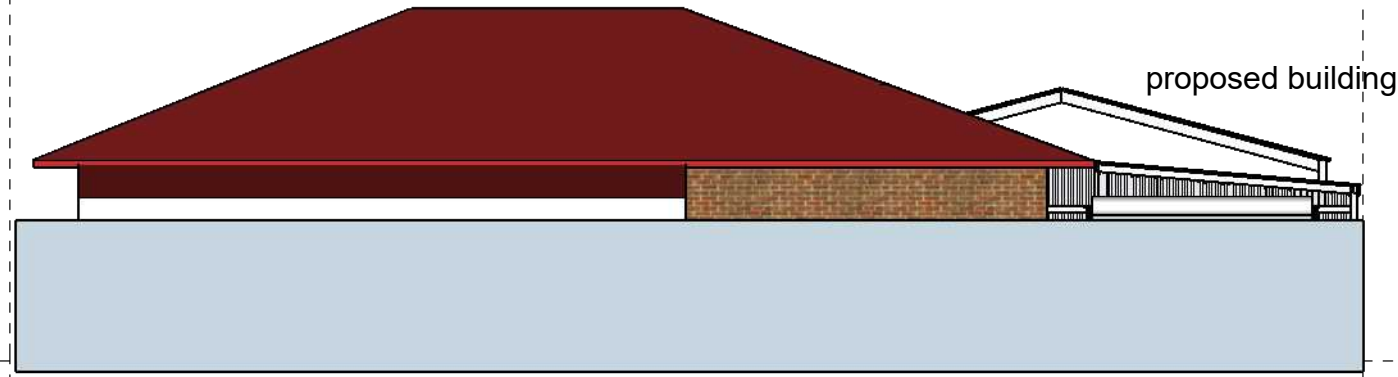


south elevation

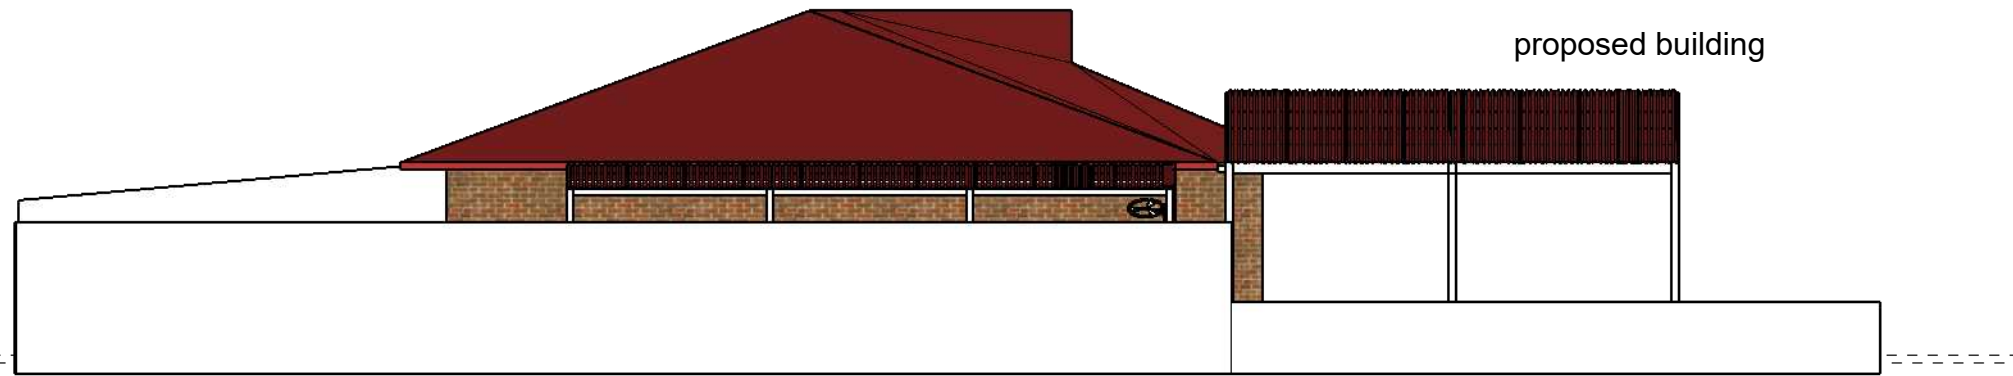

east elevation



north elevation

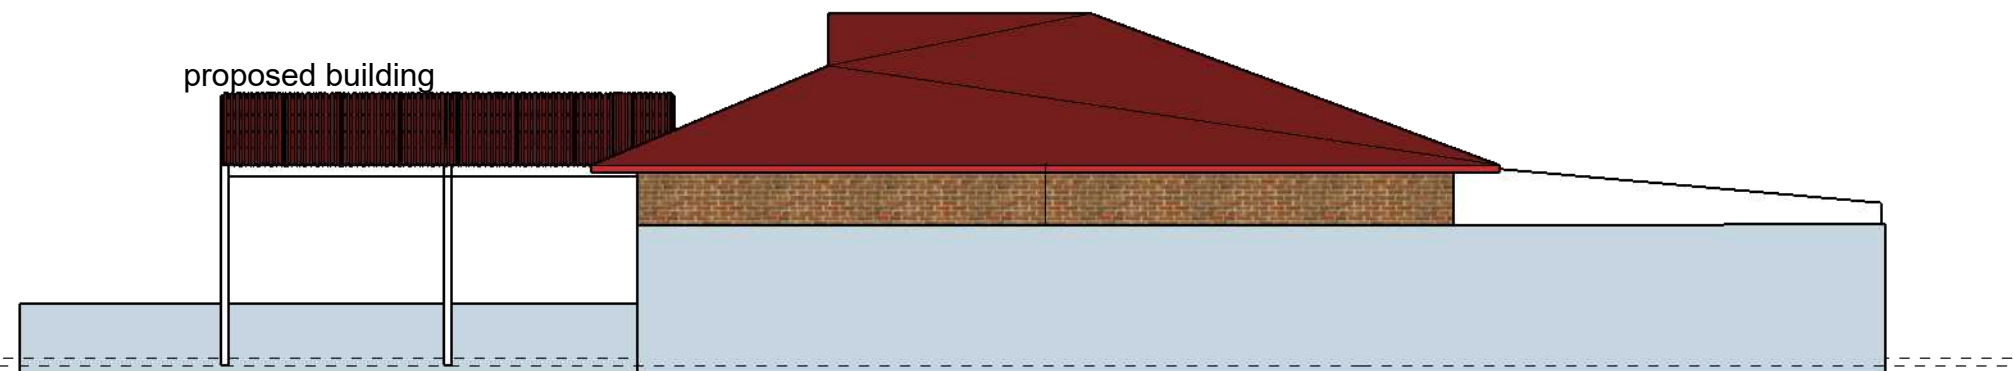

west elevation

scale 1:100 A3