



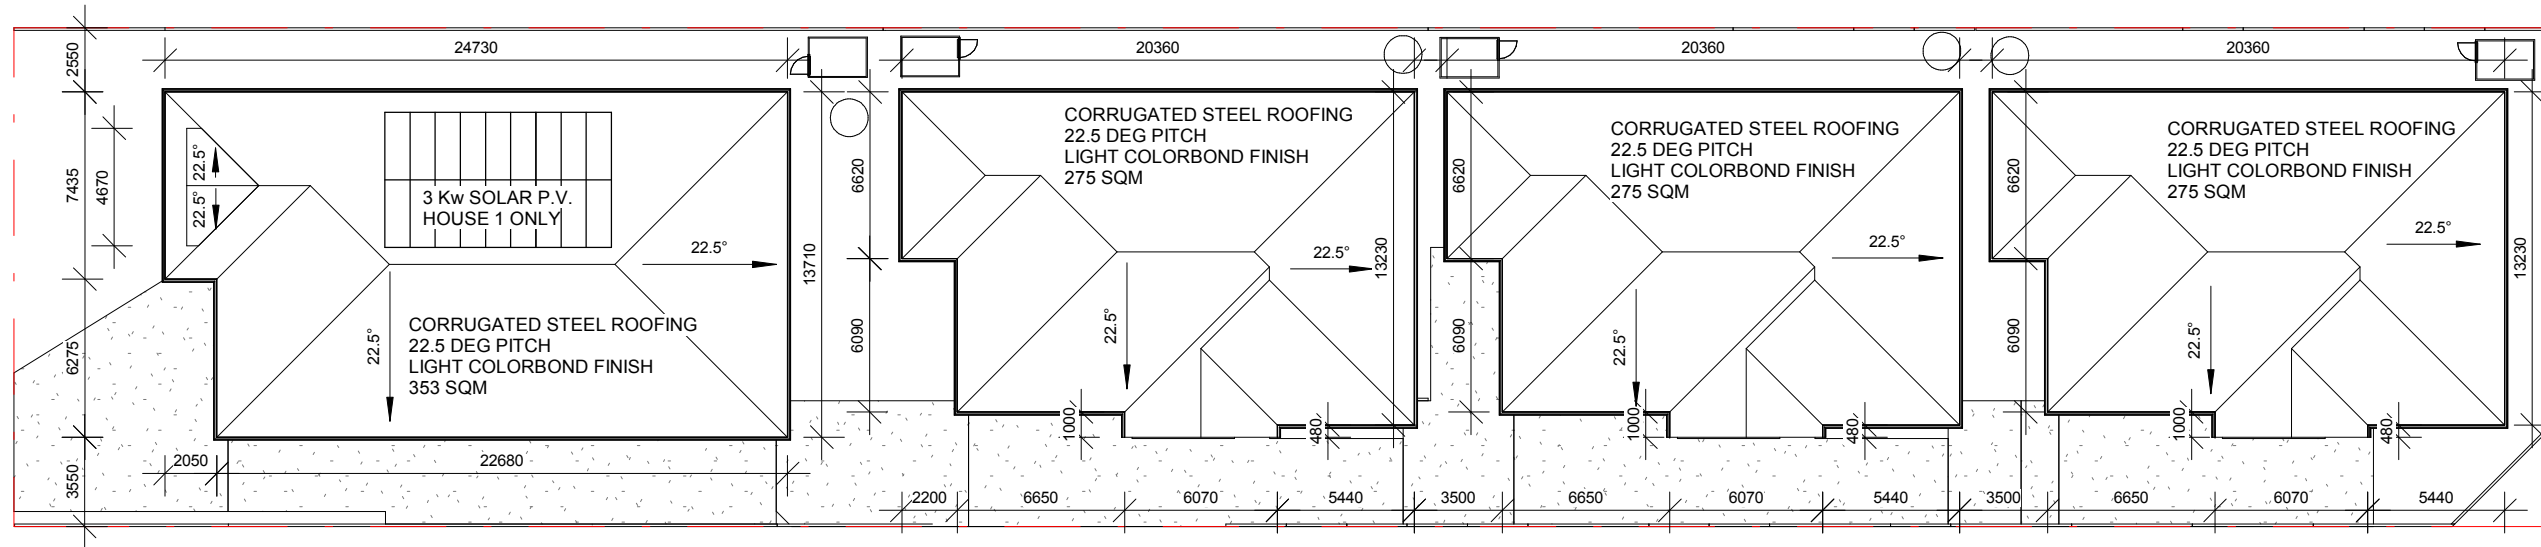

2 Roof plan
1 : 300

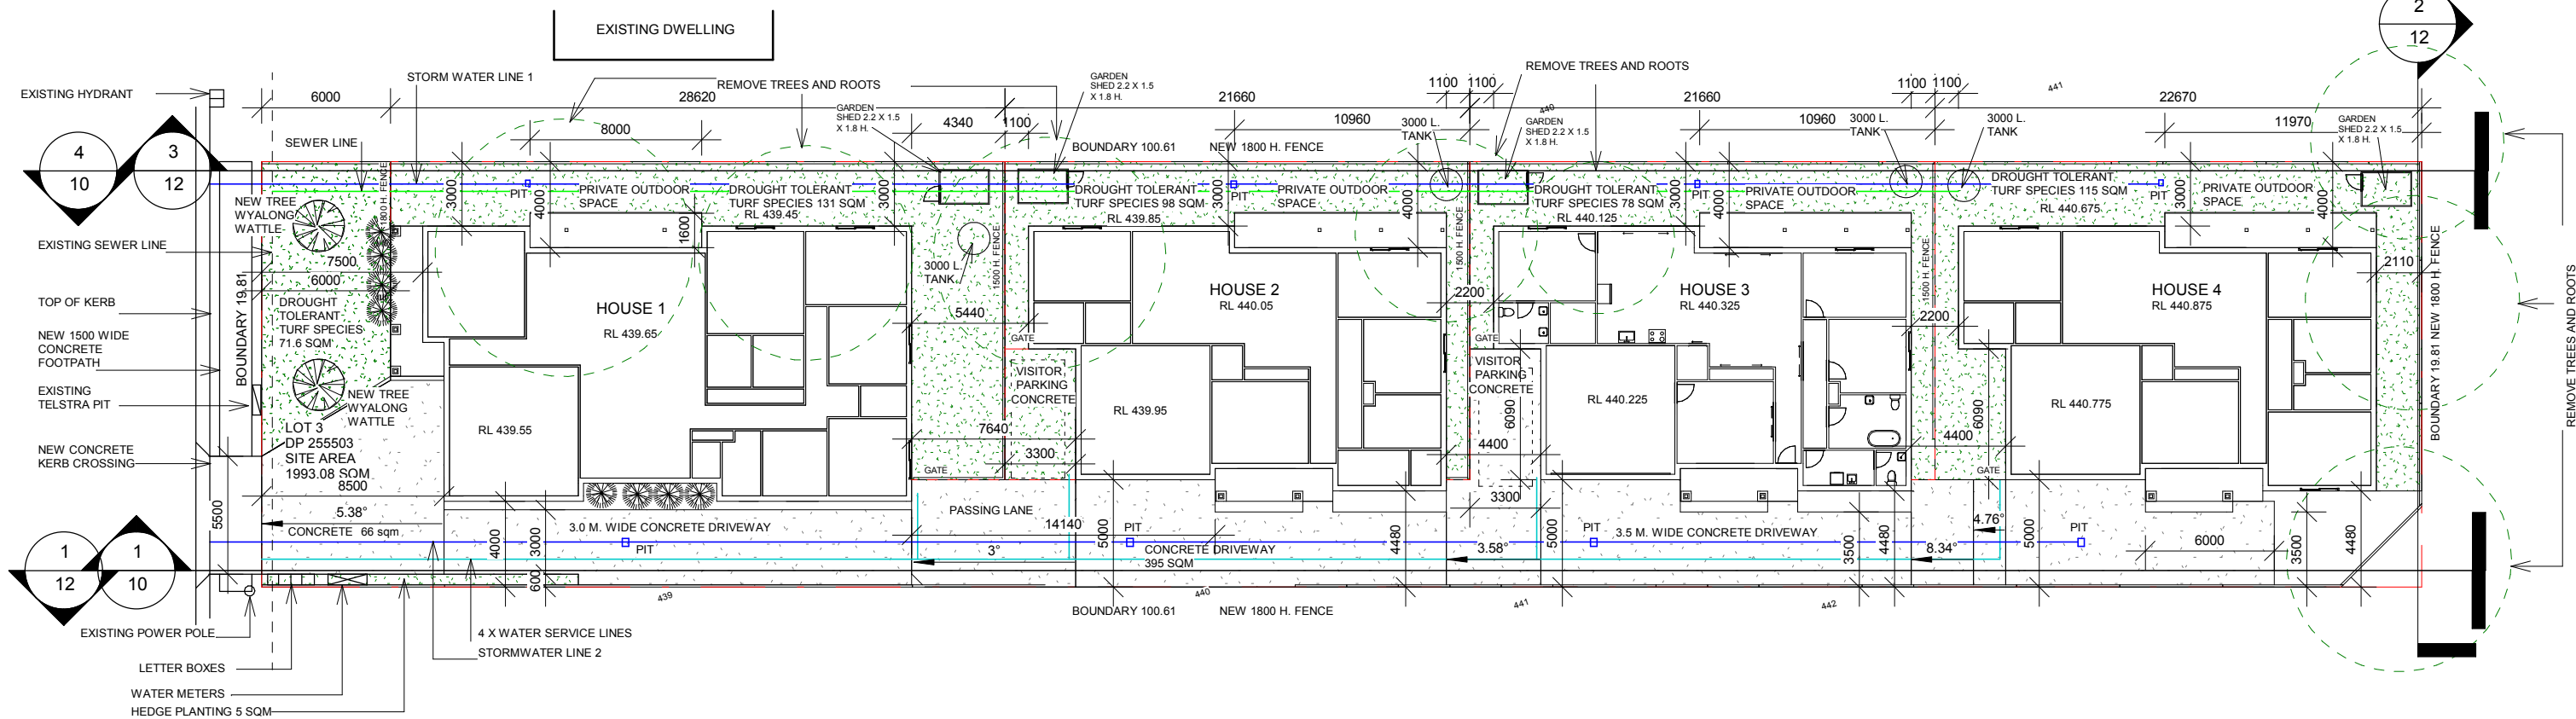

1 Site
1 : 300

DATE	AMENDMENT	No.	DO NOT SCALE DRAWINGS WALL THICKNESS IS NOMINAL EXECUTE WORK IN ACCORDANCE WITH REQUIREMENTS OF THE N.C.C. AUSTRALIAN STANDARDS, LOCAL COUNCILS AND ALL RELEVANT AUTHORITIES CONFIRM ALL DIMENSIONS ON SITE	ARCHITECT KIM MURRAY ARCHITECT NSW REG No. 5800 17 HOADS ROAD, BENDICK MURRELL NSW 2803 mob. 0401 390 714	CLIENT NAME Ahmad Kalal 74 Woodstock Street, Guildford. NSW 2161	PROJECT Multi dwelling development 14 A Briggs Street, Young NSW 2594	SITE PLAN AND ROOF PLAN	MGA NORTH 	Project number 24-749	DRAWING NUMBER 01
									Date 21.08.24	
									Drawn by KM	
									Checked by KM	
									Scale 1 : 300	Revision No.