


CROSSING CROSSING GREENFACRE

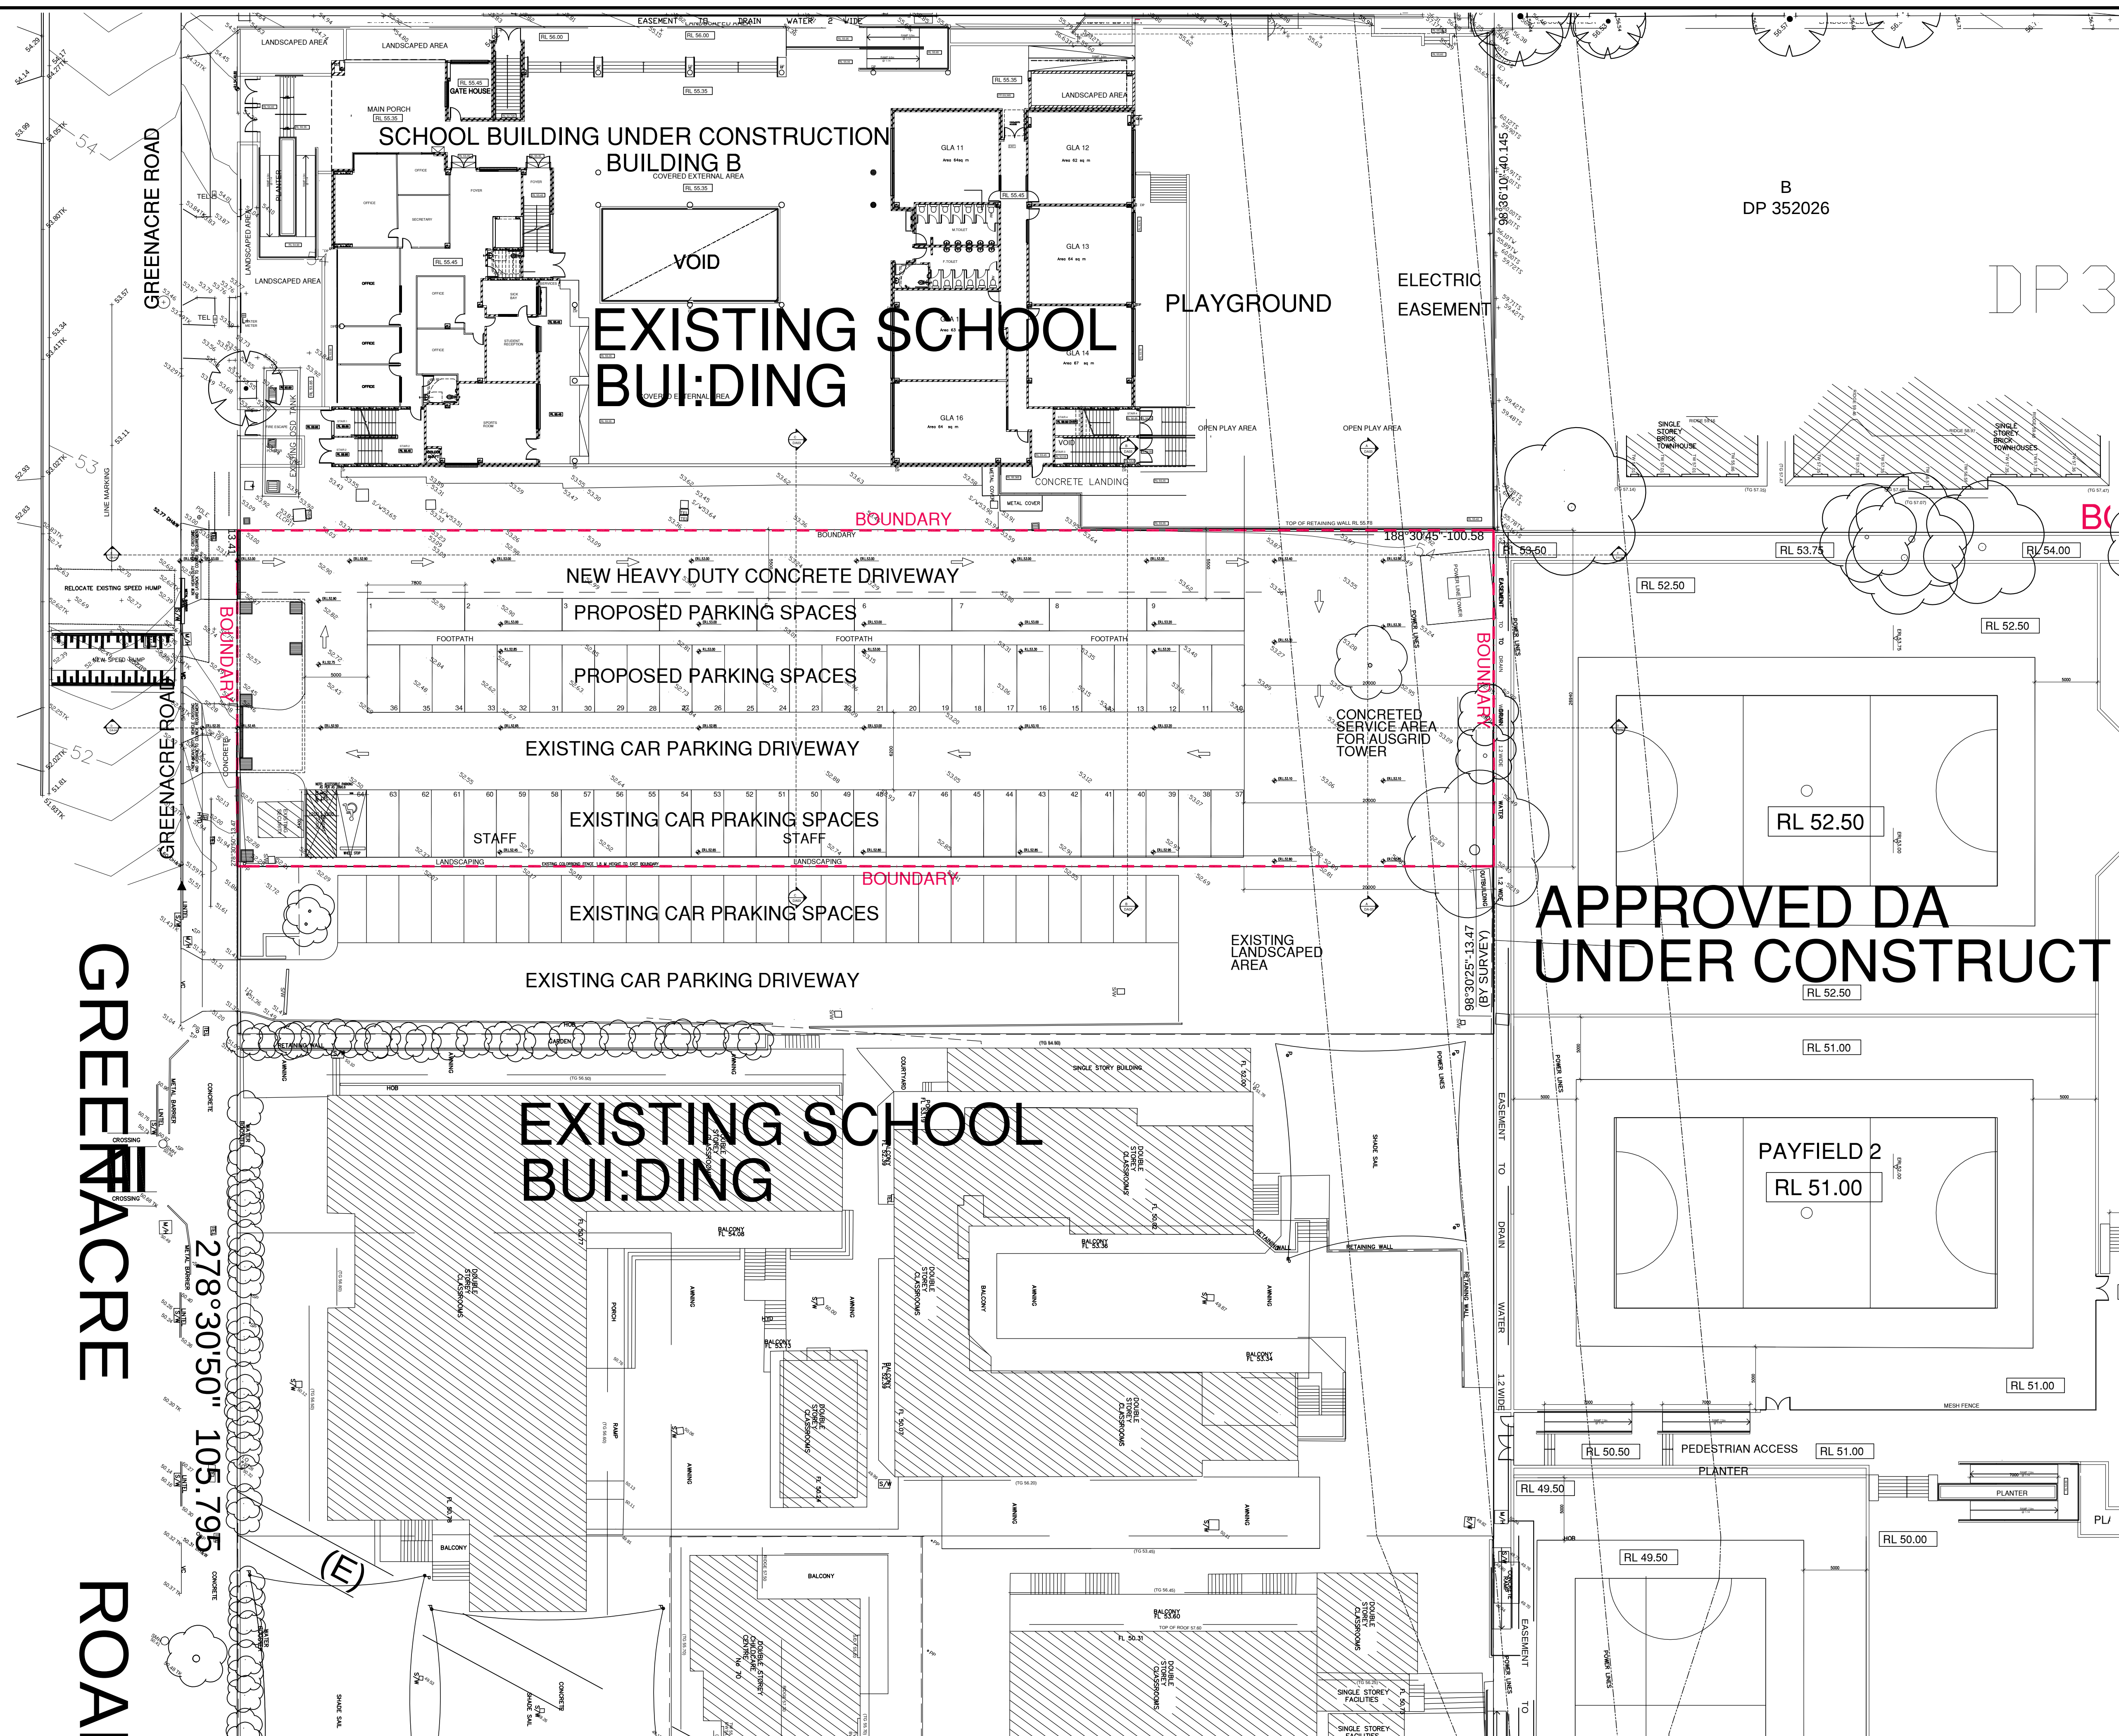

APPROVED DA
UNDER CONSTRUCT

DA SUBMISSION
SCALE 1:500 @ A1

	Millennium Design Consultants Pty. Ltd. 42 Dolphin Crescent Avalon Beach NSW 2107	Mobile: +61 411 333 293 email: mdc@millenniumdesign.com.au	
COPYRIGHT Millennium Design Consultants Pty. Ltd. is the owner of the copyright in this plan, and all other plans, designs, and specifications. This plan is for use, reproduction, or release in part without written consent of Millennium Design Consultants Pty. Ltd.			
Client: AL NOORI MUSLIM SCHOOL			
Project: PROPOSED DEVELOPMENT APPLICATION FOR CARPARK & HEAVY DUTY DRIVEWAY			
Location: 75 & 81 GREENACRE ROAD GREENACRE			
Sheet Title: PROPOSED SITE PLAN			
Issue	Amendments	Drawn By	Date
A	DA SUBMISSION	JH	12/08/2
Sheet No: DA-02		Project no: 202302	
Scale: 1:100 unless specified. Checked by: Jamal Hibri File Name: 2023 projects/2023/DA			
			

GREENACRE

Location:


File Name: 2022 projects/202302/DA02 DEMOLITION

21/09/2020

DATE:

202302


Project no:

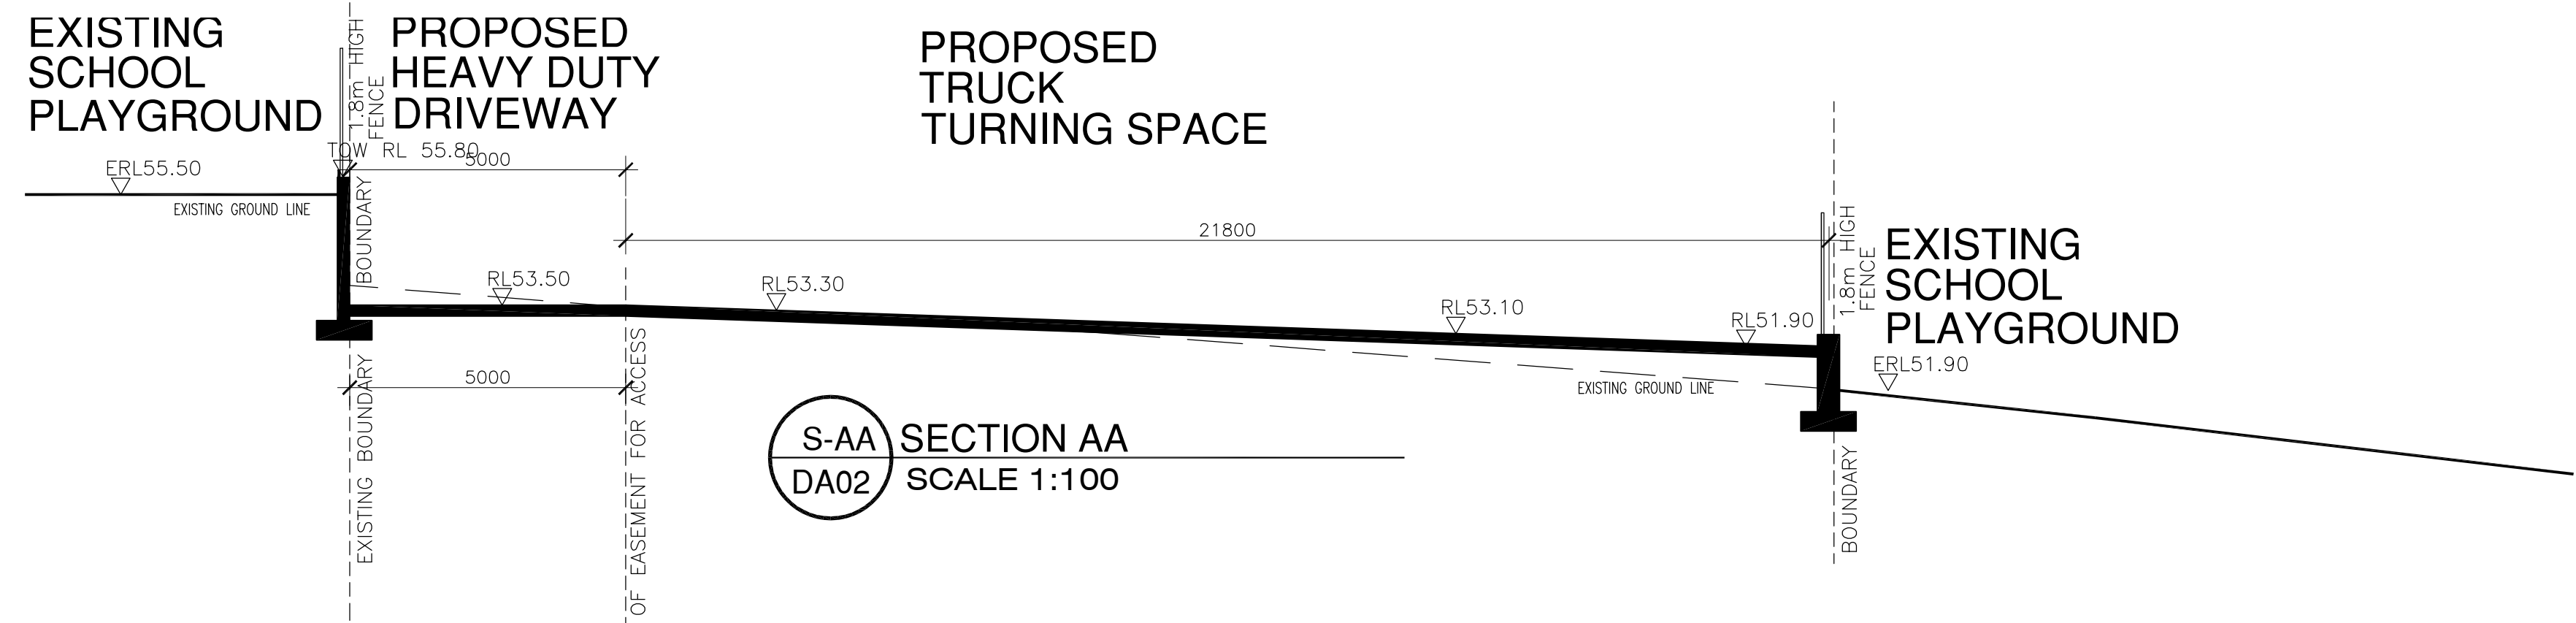

S-AA SECTION AA
DA02 SCALE 1:100

SCALE 1:100 @ A1


SECTION CC DETAIL TURNING AREA FOR SERVICE TRUCK

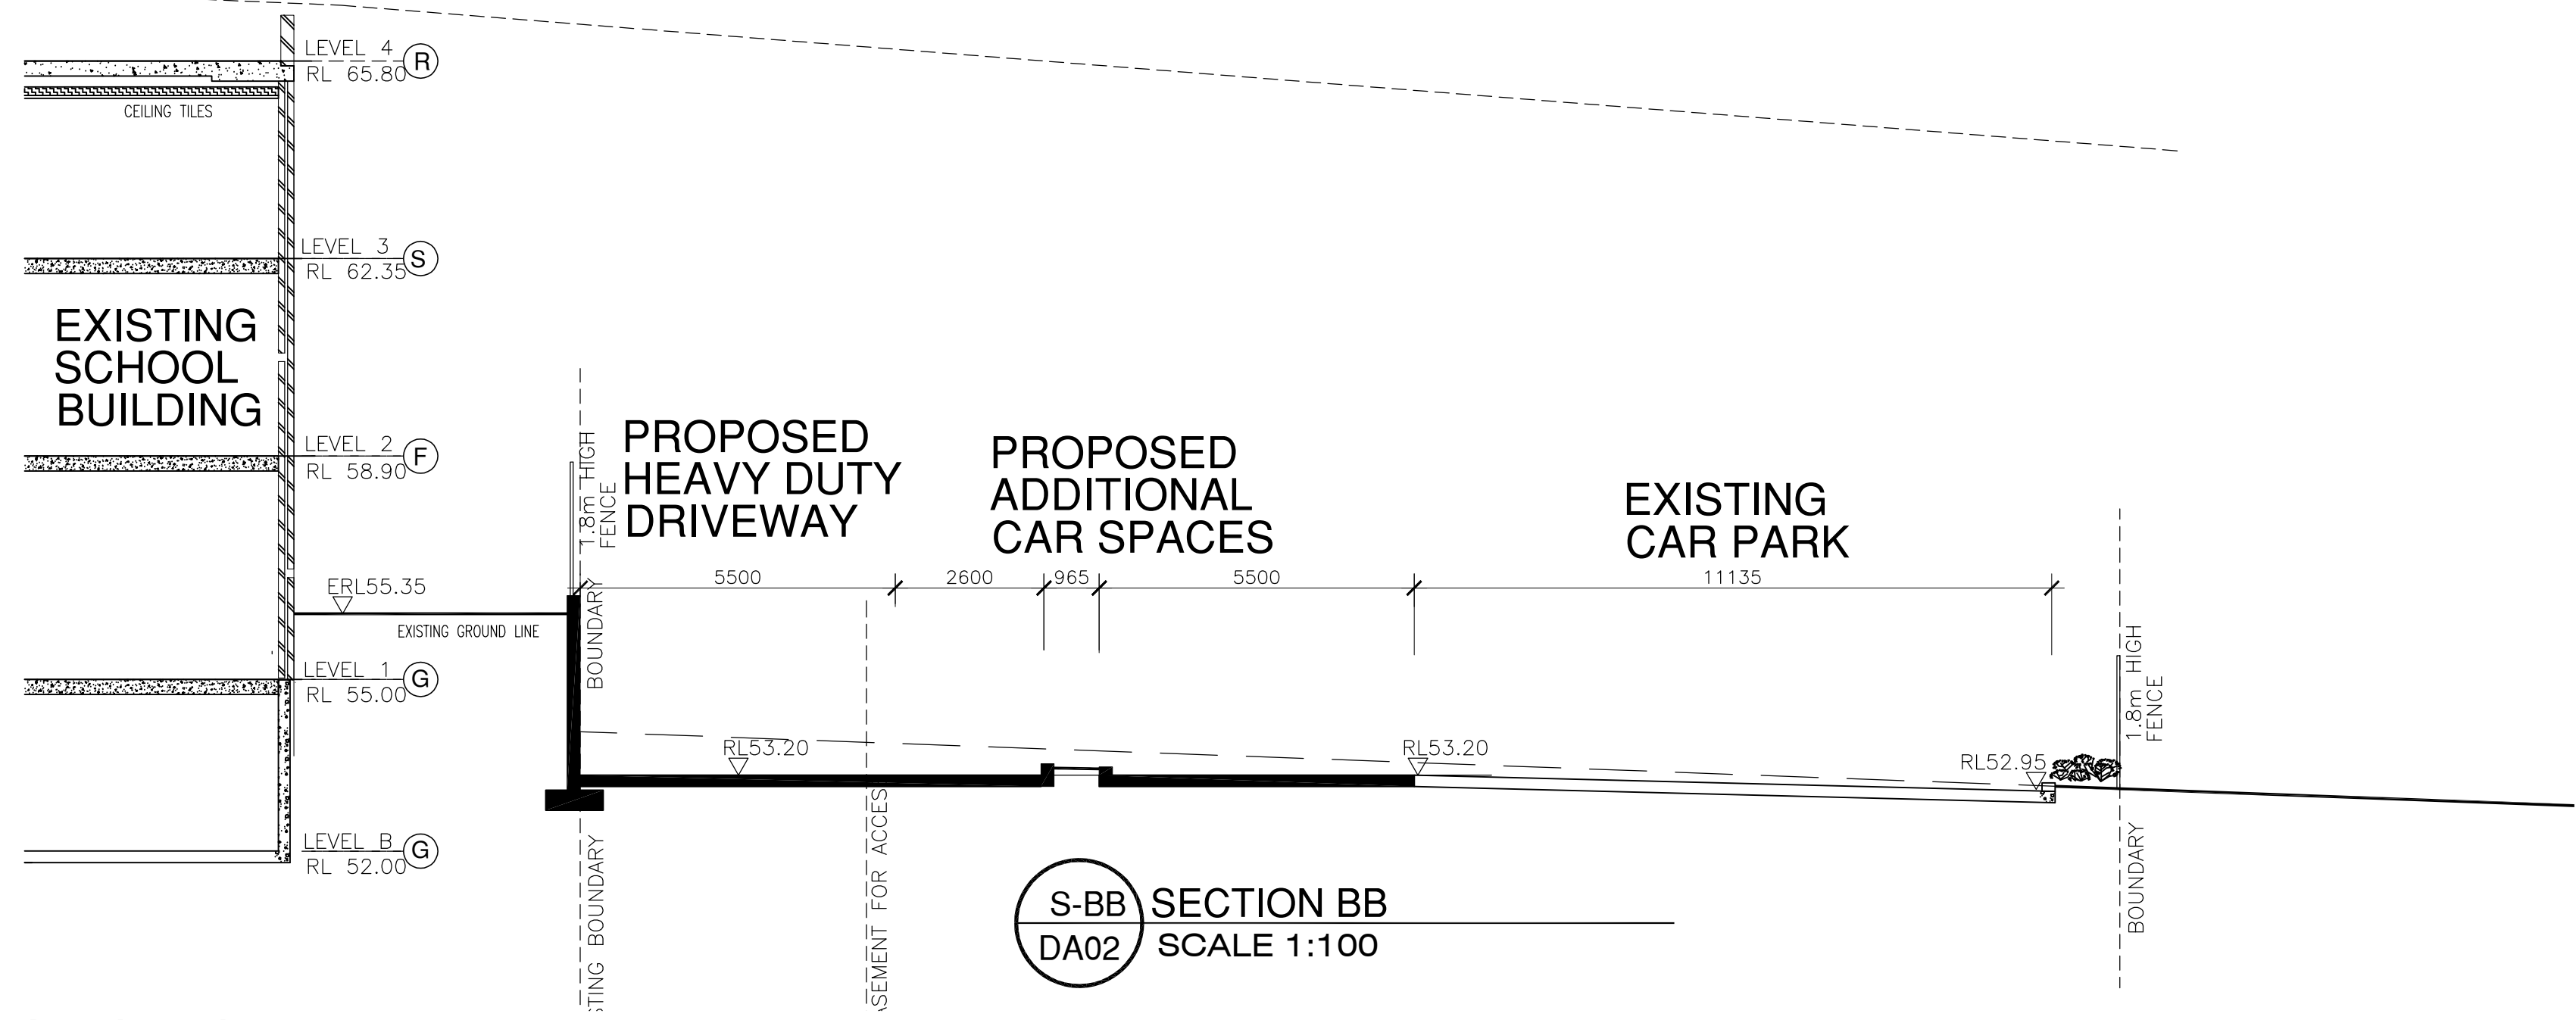

S-BB SECTION BB
DA02 SCALE 1:100

SCALE 1:100 @ A1

SECTION BB DETAIL TYPICAL RETAINING WALL DETAIL IN THE MIDDLE

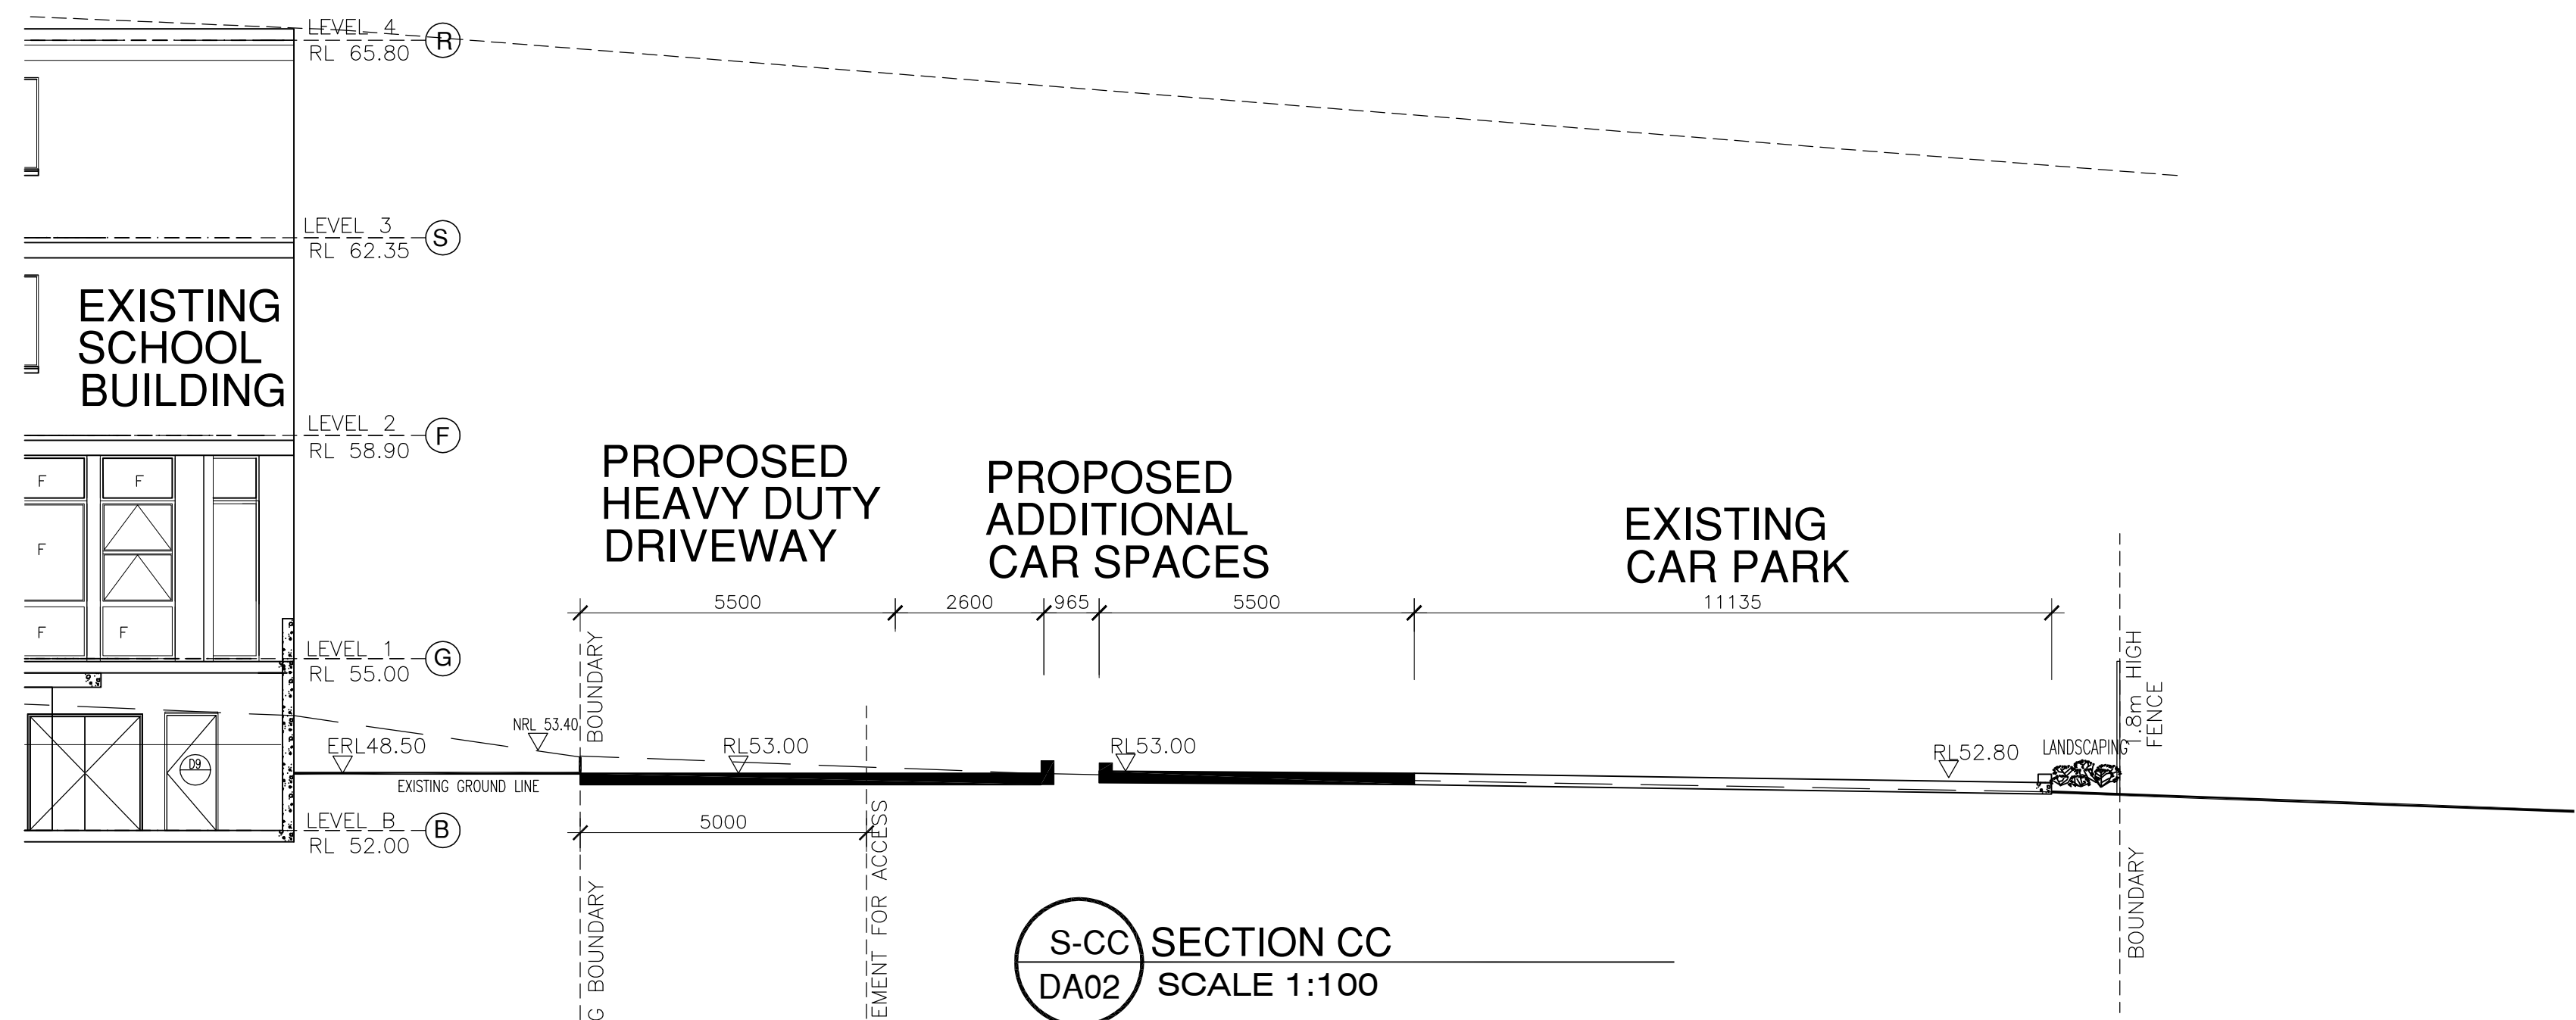


S-CC SECTION CC
DA02 SCALE 1:100

SCALE 1:100 @ A1

SECTION AA DETAIL TYPICAL RETAINING WALL DETAIL NEAR THE ENTRY

DA SUBMISSION
SCALE 1:500 @ A1

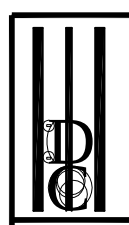

Millennium Design Consultants Pty. Ltd.
42 Dolphin Crescent
Avalon Beach
NSW 2107

Mobile: +61 411 333 293
email: mdc@millenniumdesign.com.au



COPYRIGHT
Millennium Design Consultants Pty. Ltd.
No part of this document may be reproduced
without written permission from
Millennium Design Consultants Pty. Ltd.

Client: **AL NOORI MUSLIM SCHOOL**

Project: **DEVELOPMENT APPLICATION FOR
CARPARK & HEAVY DUTY DRIVEWAY**


Location: **75 & 81 GREENACRE ROAD
GREENACRE**


Sheet Title: **SECTIONS**

Issue	Amendments	Drawn By	Date
A	DA SUBMISSION	JH	12/08/24

Sheet No: **DA-03**Project no: **202302**


Scale: 1:100 unless specified.
Checked by: Jamal Hilmi
File Name: 2023 projects/202302/DA

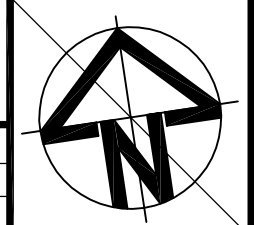

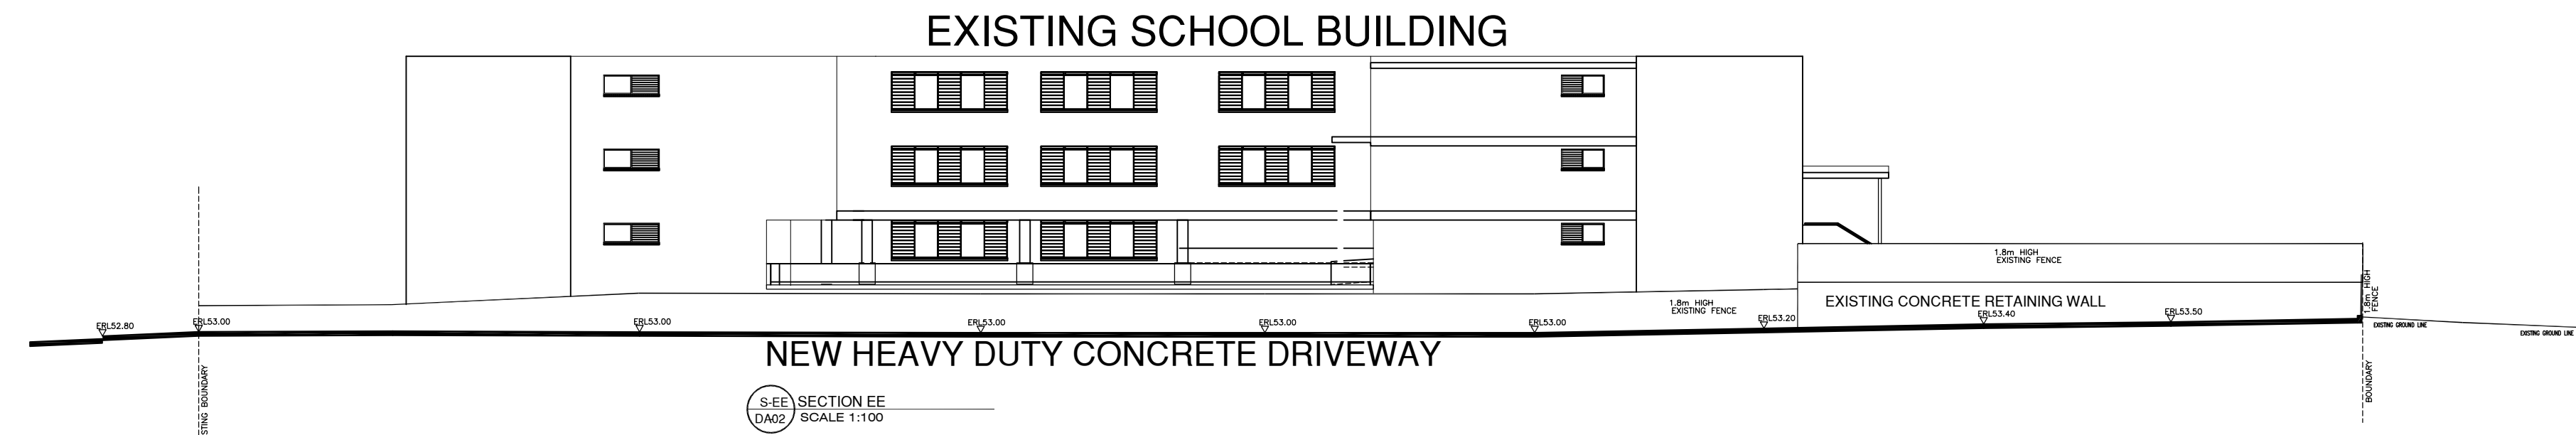

SECTION DD DETAIL HEAVY DUTY AUSGRID SERVICE DRIVEWAY


SCALE 1:100 @ A1


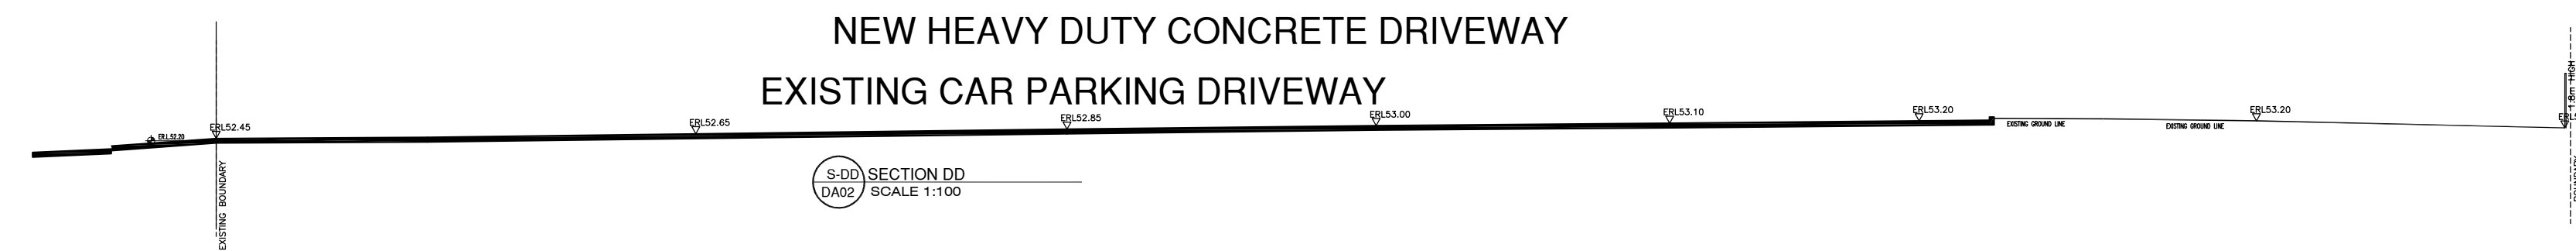


SECTION EE DETAIL EXISTING CARPARKING DRIVEWAY

SCALE 1:100 @ A1

DA SUBMISSION
SCALE 1:500 @ A1

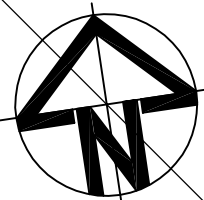		Millennium Design Consultants Pty. Ltd. 42 Dolphin Crescent Avalon Beach NSW 2107	
		Mobile: +61 411 333 293 email: mdc@millenniumdesign.com.au	
		COPYRIGHT Millennium Design Consultants Pty. Ltd. is the owner of the copyright contained in these plans, designs and specifications. They must not be made, reproduced, copied or shown or put without written consent of Millennium Design Consultants Pty. Ltd.	
Client: AL NOORI MUSLIM SCHOOL			
Project: DEVELOPMENT APPLICATION FOR CARPARK & HEAVY DUTY DRIVEWAY			
Location: 75 & 81 GREENACRE ROAD GREENACRE			
Sheet Title: SECTIONS			
Issue	Amendments	Drawn By	Date
A	DA SUBMISSION	JH	12/08/24
Sheet No: DA-04		Project no: 202302	
Scale: 1:100 unless specified.			
Checked by: Jamal Hibri			
File Name: 2023 projects/202302/DA			

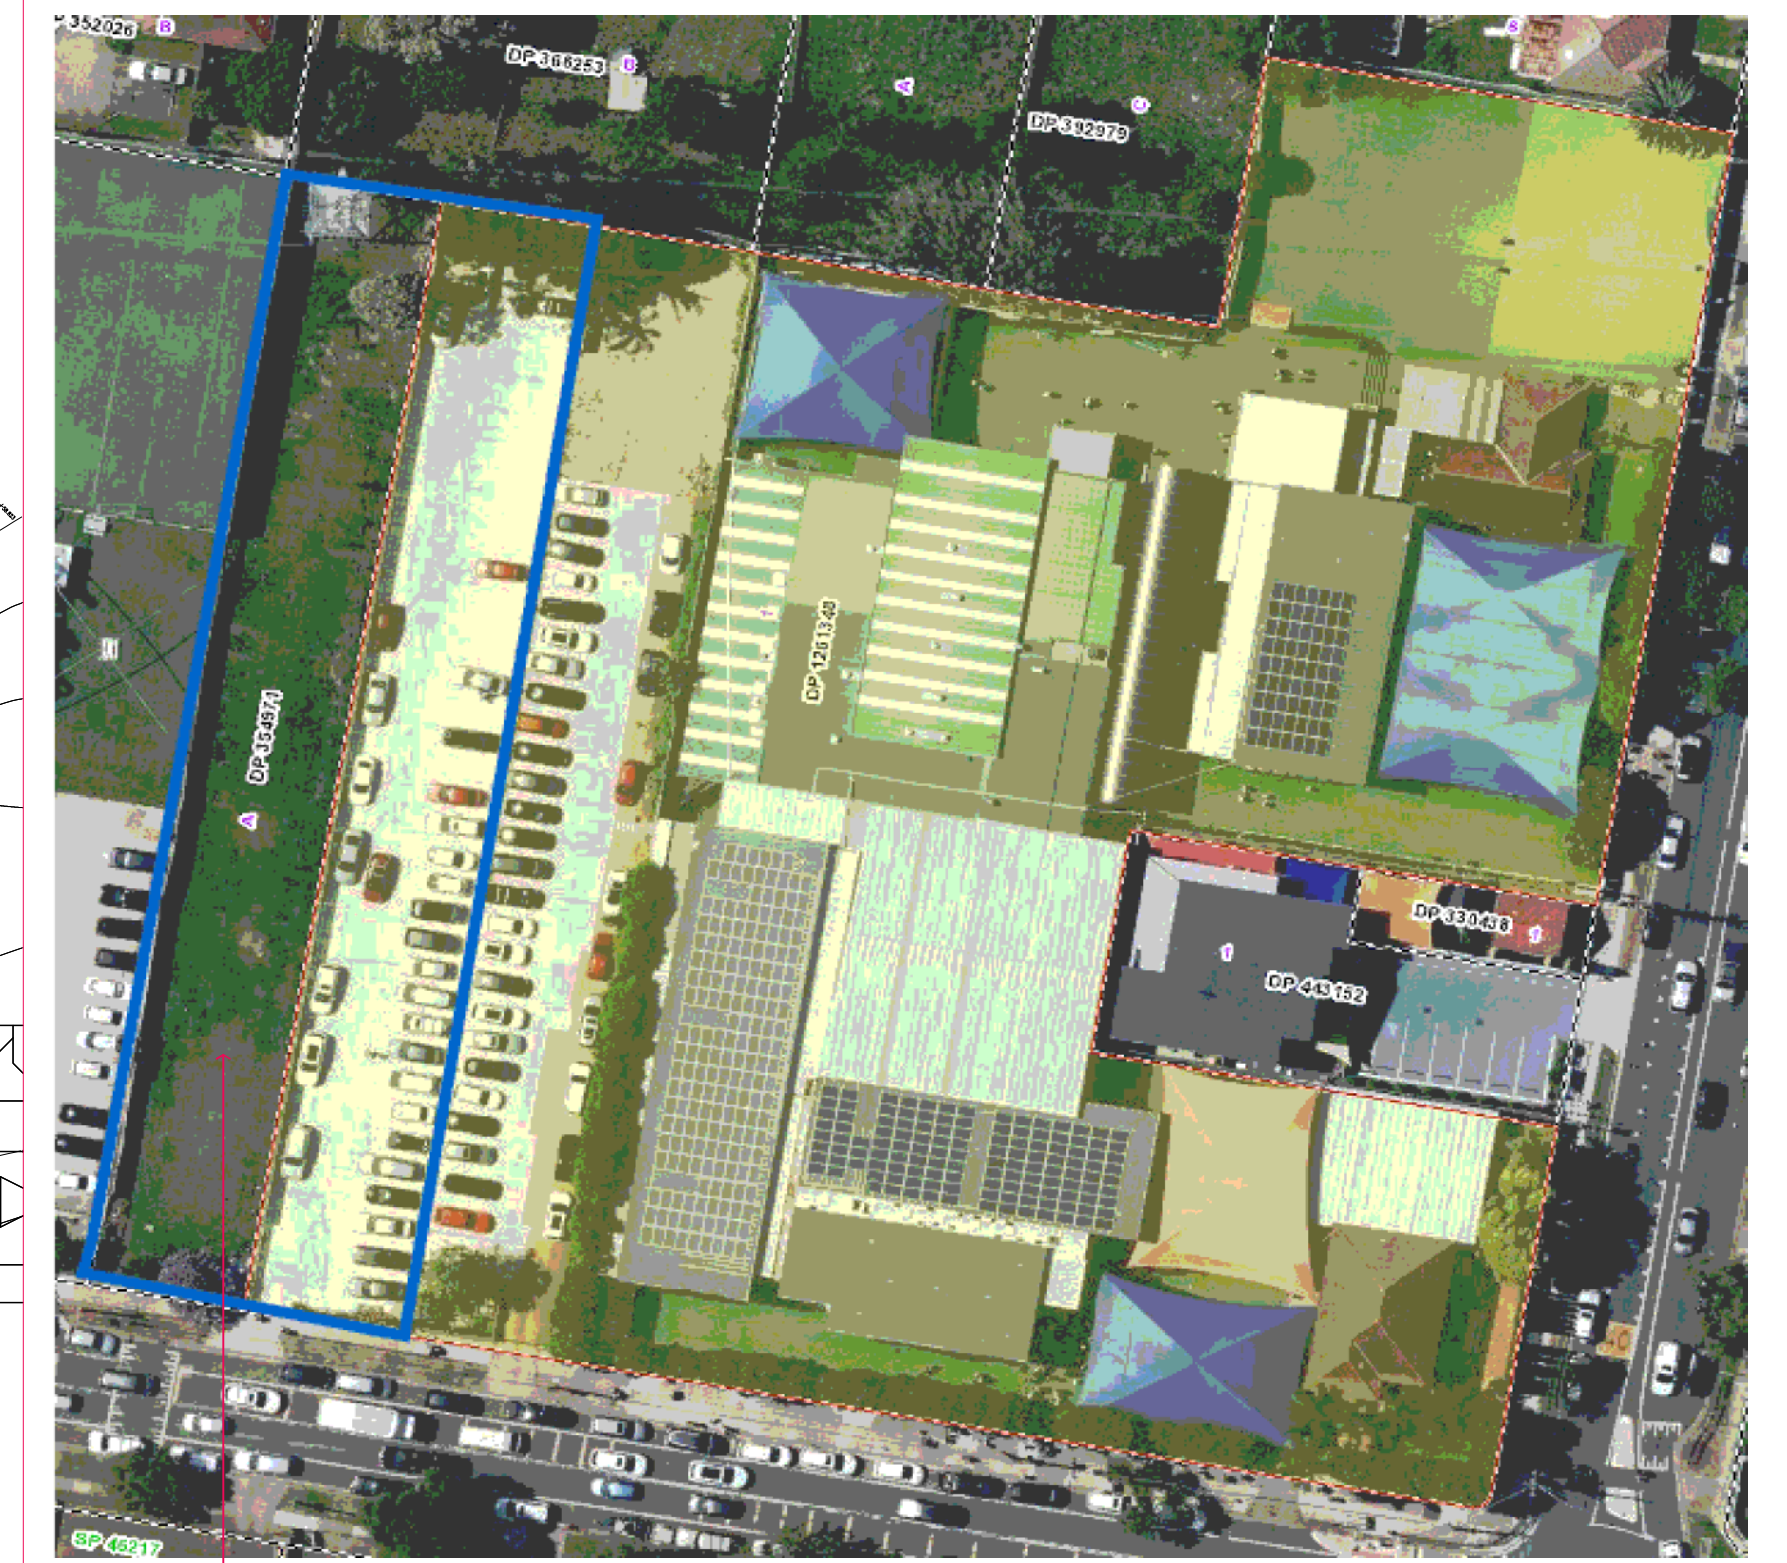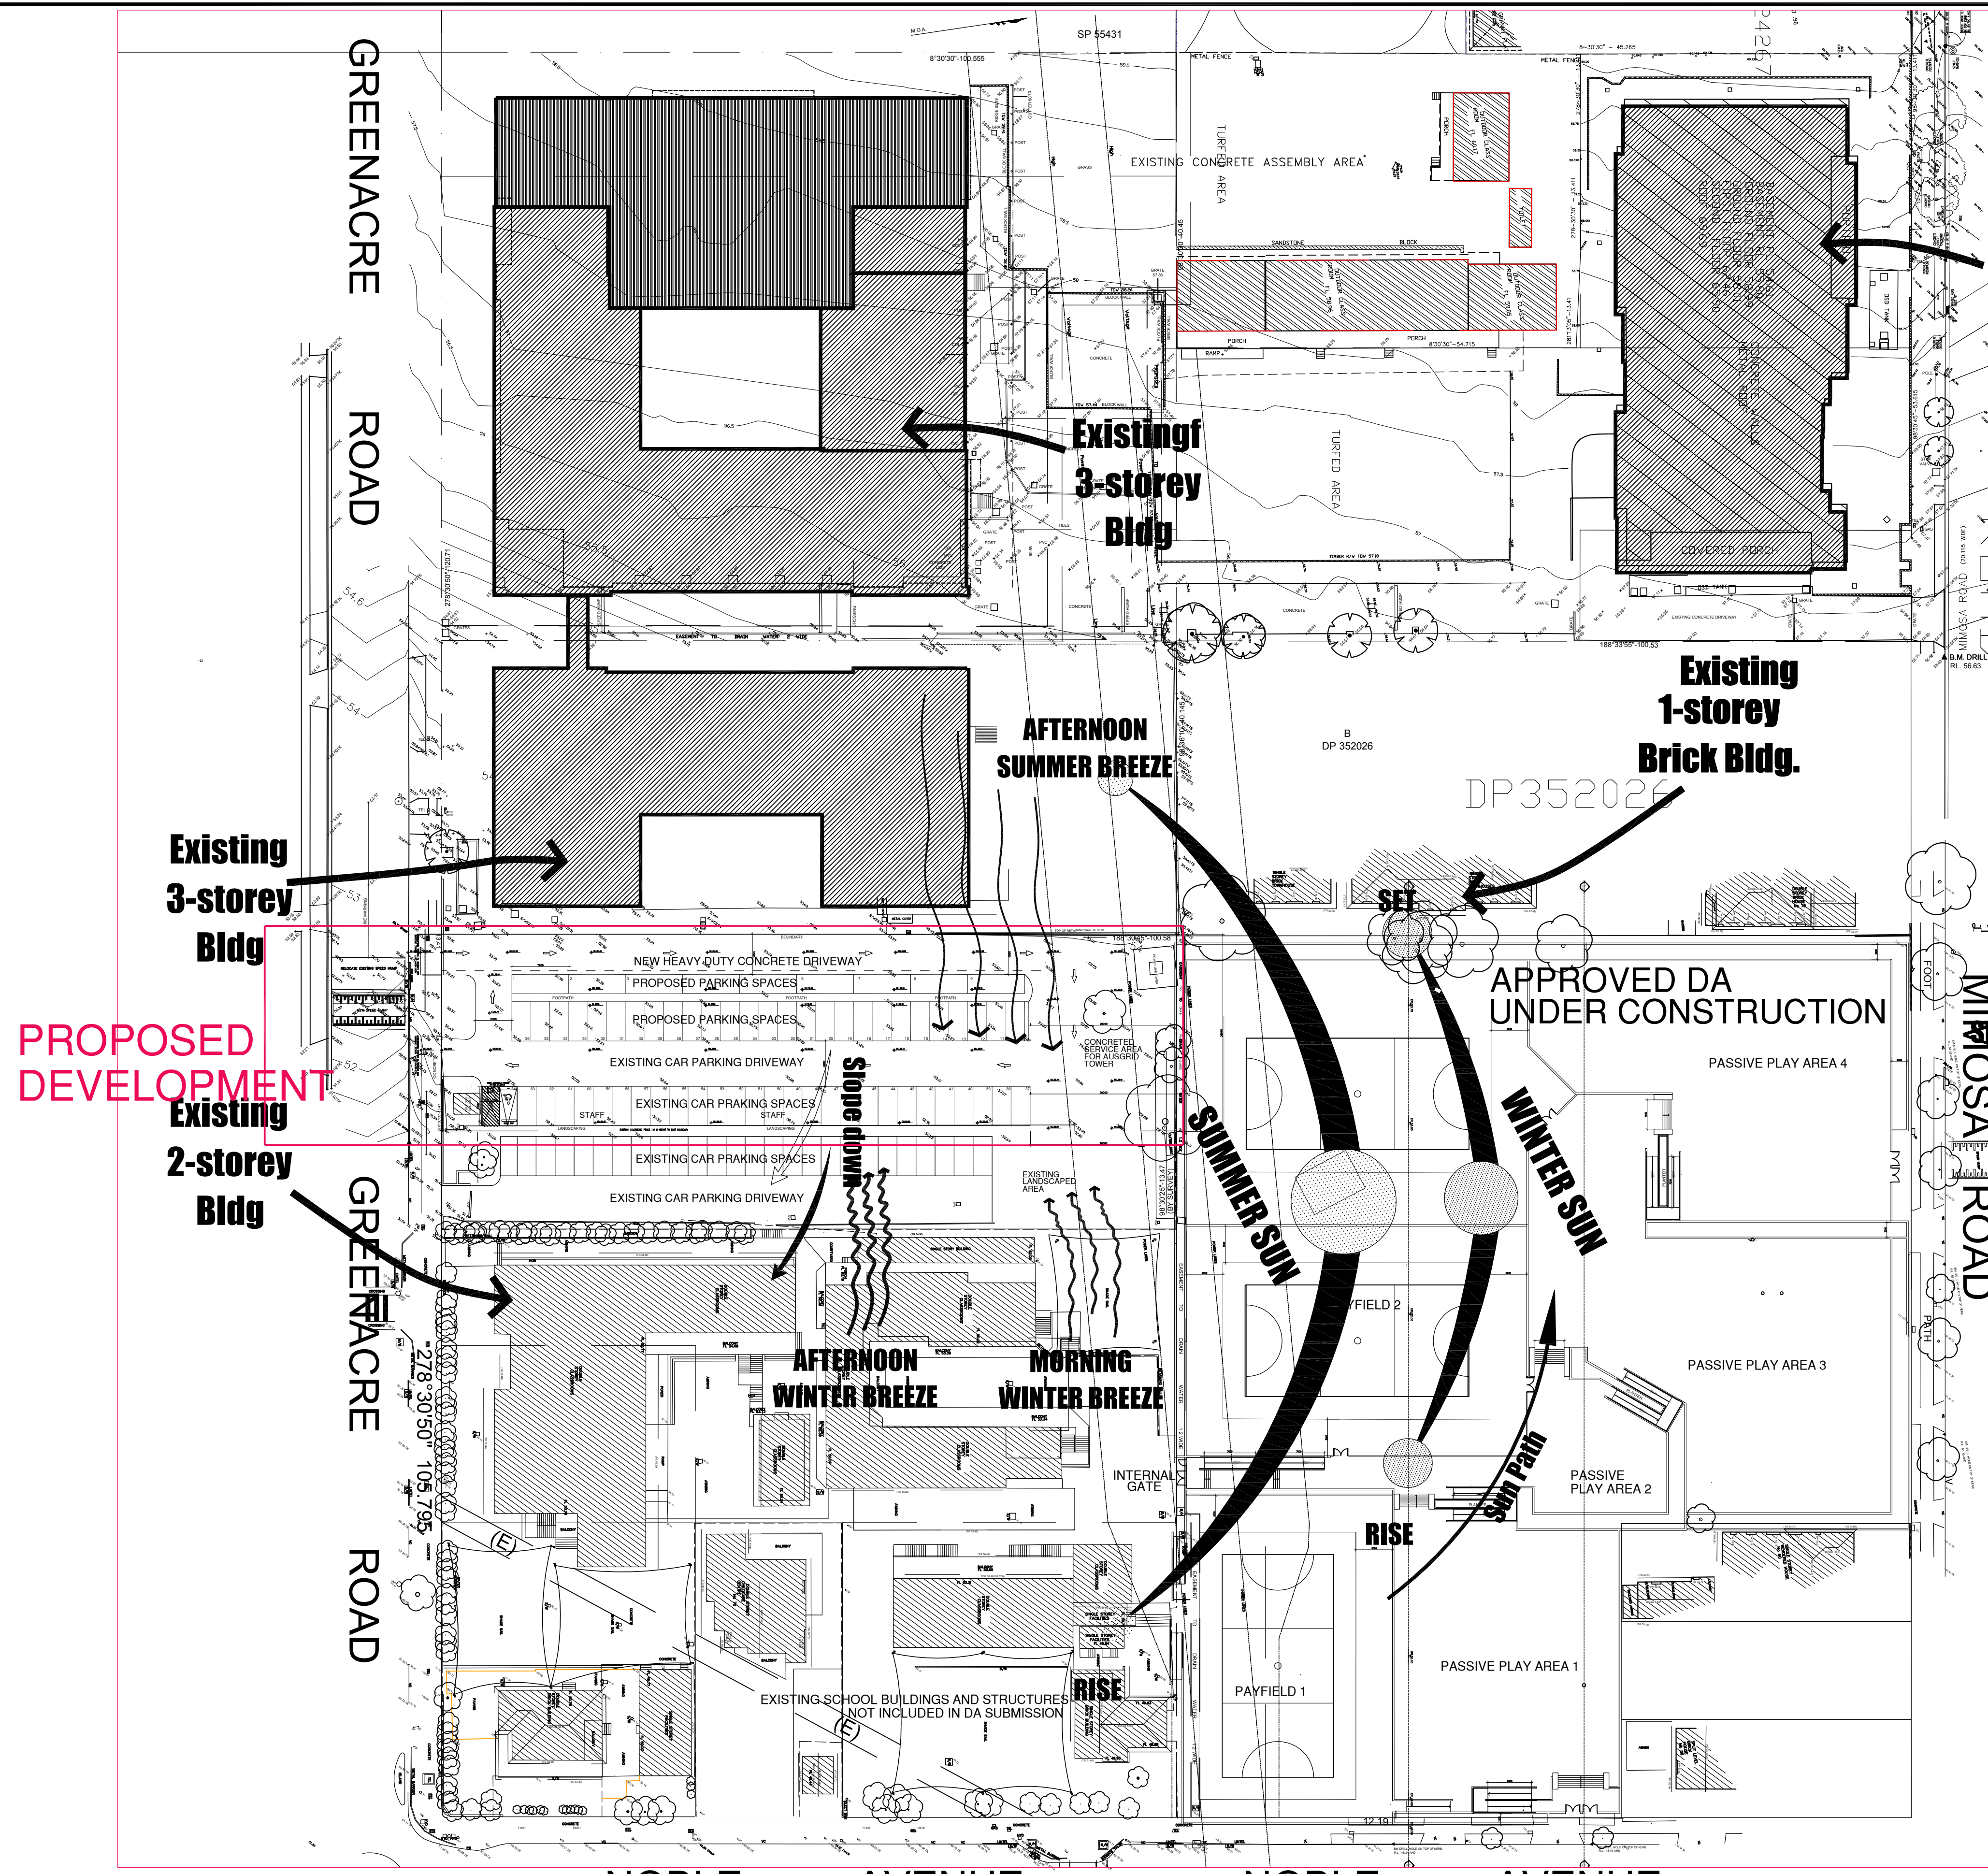

PROPOSED
DEVELOPMENT

DA SUBMISSION
SCALE 1:500 @ A1

Millennium Design Consultants Pty. Ltd.	
42 Dolphin Crescent Avalon Beach NSW 2107	Mobile: +61 411 333 293 email: mdc@millenniumdesign.com.au
COPYRIGHT Millennium Design Consultants Pty. Ltd. All Rights Reserved. No part of this publication may be reproduced, stored in a retrieval system, or transmitted, in any form or by any means, electronic, mechanical, photocopying, recording, or by any information storage and retrieval system, without prior written permission from Millennium Design Consultants Pty. Ltd.	
Client: AL NOORI MUSLIM SCHOOL	
Project: DEVELOPMENT APPLICATION FOR CARPARK & HEAVY DUTY DRIVEWAY	
Location: 75 & 81 GREENACRE ROAD GREENACRE	
Sheet Title: SITE ANALYSIS SITE PLAN	
Issue: A	Amendments: DA SUBMISSION
Drawn By: JH	Date: 12/08/24
Sheet No: DA-00	Project no: 202302
Scale: 1:100 unless specified.	
Checked by: Jamal Hibri	
File Name: 2023 projects/202302/DA	

GREEN ACRE

EXISTING SCHOOL BUILDINGS

PROPOSED DEVELOPMENT

BRICK TOWN

TO

EXISTING CAR PARKING SPACES

CONCRETE
SERVICE ARE
FOR AUSGRID
TOWER

278°30'5

DA SUBMISSION
SCALE 1:200 @ A1

	Millennium Design Consultants Pty. Ltd. 42 Dolphin Crescent Avalon Beach NSW 2107	Mobile: +61 411 333 293 email: mdc@millenniumdesign.com.au	
	COPYRIGHT This drawing is the copyrighted work of Millennium Design Consultants Pty. Ltd. It is to be used for the specific project, location and purpose only. It is not to be reproduced, stored in a retrieval system, or transmitted in any form or by any means, electronic, mechanical, photocopying, recording, or by any information storage and retrieval system, without the prior written permission of Millennium Design Consultants Pty. Ltd.		
Client: AL NOORI MUSLIM SCHOOL			
Project: PRIMARY SCHOOL PLAY AREAS			
Location: 62-72 MIMOSA ROAD 82-86 NOBLE AVENUE GREENACRE			
Sheet Title: NOTIFICATION PLAN			
Issue	Amendments	Drawn By	Date
A	DA SUBMISSION	JH	12/08/2
Sheet No: DA-05		Project no: 202204	
Scale : 1:100 unless specified.			
Checked by: Jamal Hibri			
File Name: 2022 projects/202204/CDC			
			