


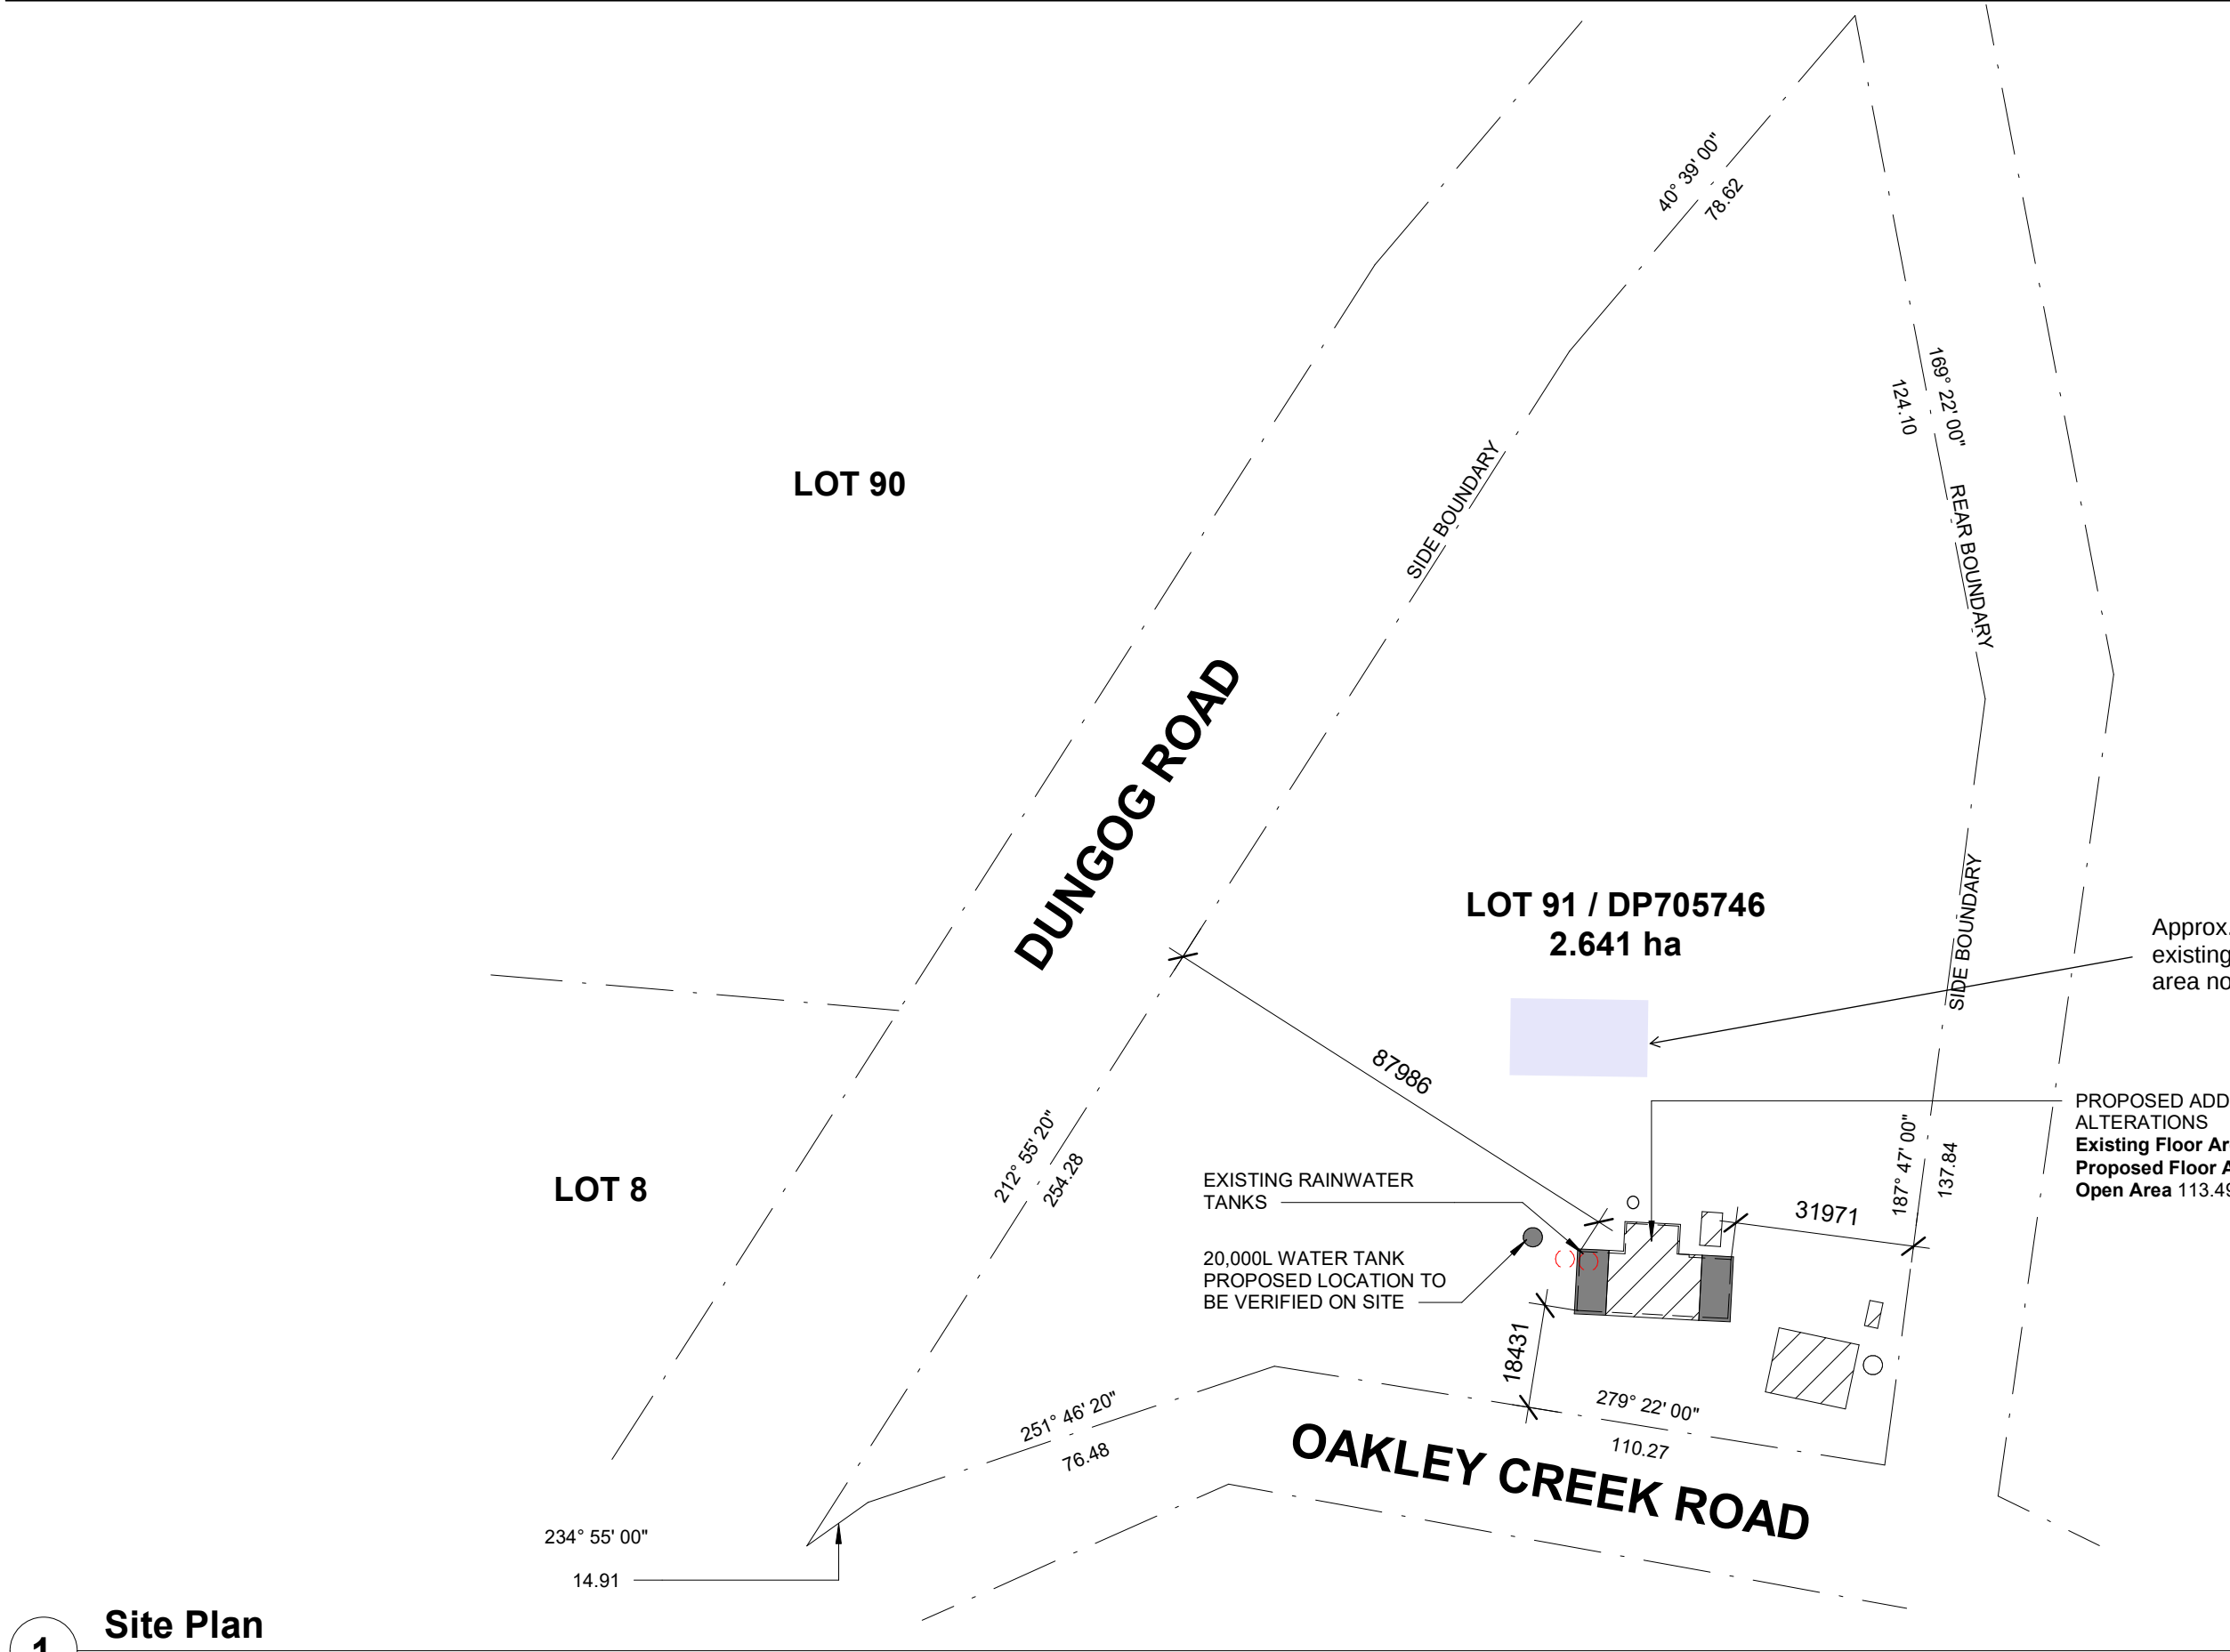


1 Site Plan
1 : 1200

DO NOT SCALE DIMENSIONS FROM THIS DRAWING ALL MEASUREMENTS TO BE VERIFIED ON SITE


	ISSUE	LGA	CLIENT	PROJECT	DATE	DRAWING	SCALE
		DUNGOG SHIRE COUNCIL	JEREMY BROAD	PROPOSED ADDITIONS AND ALTERATIONS 974 DUNGOG ROAD, HILLDALE 2420 LOT 91 / DP705746	20/03/2024	DR01 - SITE PLAN	1:1200 @ A3  PROJECT NORTH

DO NOT SCALE DIMENSIONS FROM THIS DRAWING ALL MEASUREMENTS TO BE VERIFIED ON SITE

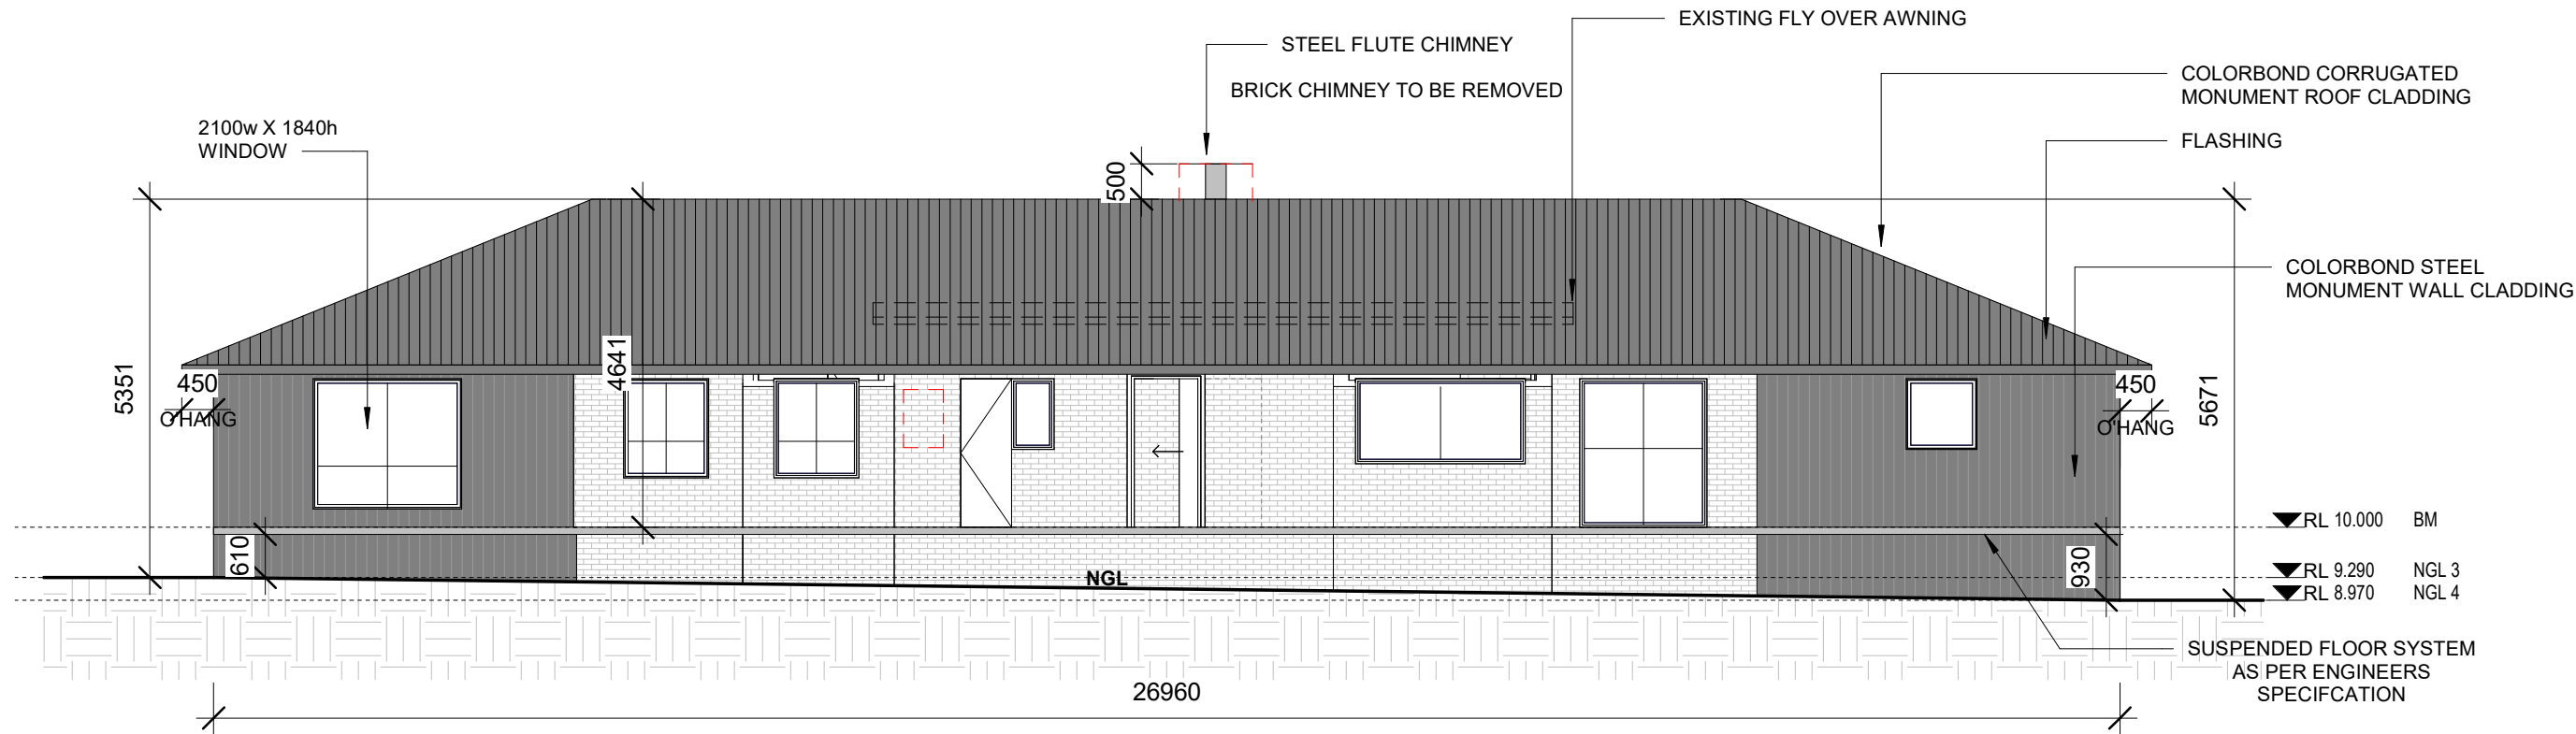

1 North Elevation


1 : 100

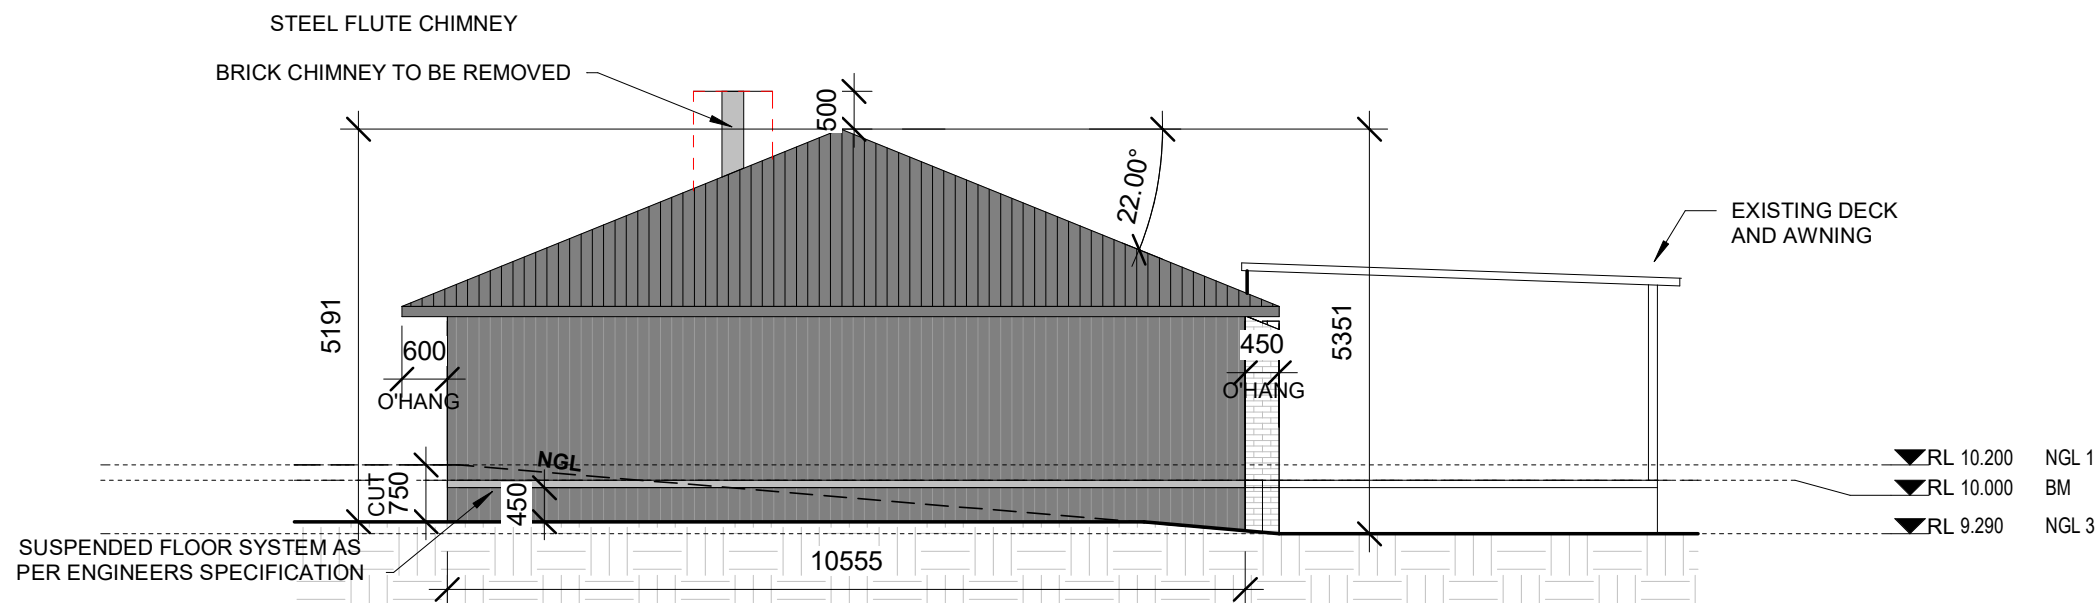


2 East Elevation

1 : 100

	ISSUE	LGA DUNGOG SHIRE COUNCIL	CLIENT JEREMY BROAD	PROJECT PROPOSED ADDITIONS AND ALTERATIONS 974 DUNGOG ROAD, HILLDALE 2420 LOT 91 / DP705746	DATE 20/03/2024	DRAWING DR06 - NORTH & EAST ELEVATION	SCALE 1:100 @ A3 PROJECT NORTH
--	-------	---------------------------------	----------------------------	--	------------------------	---	--

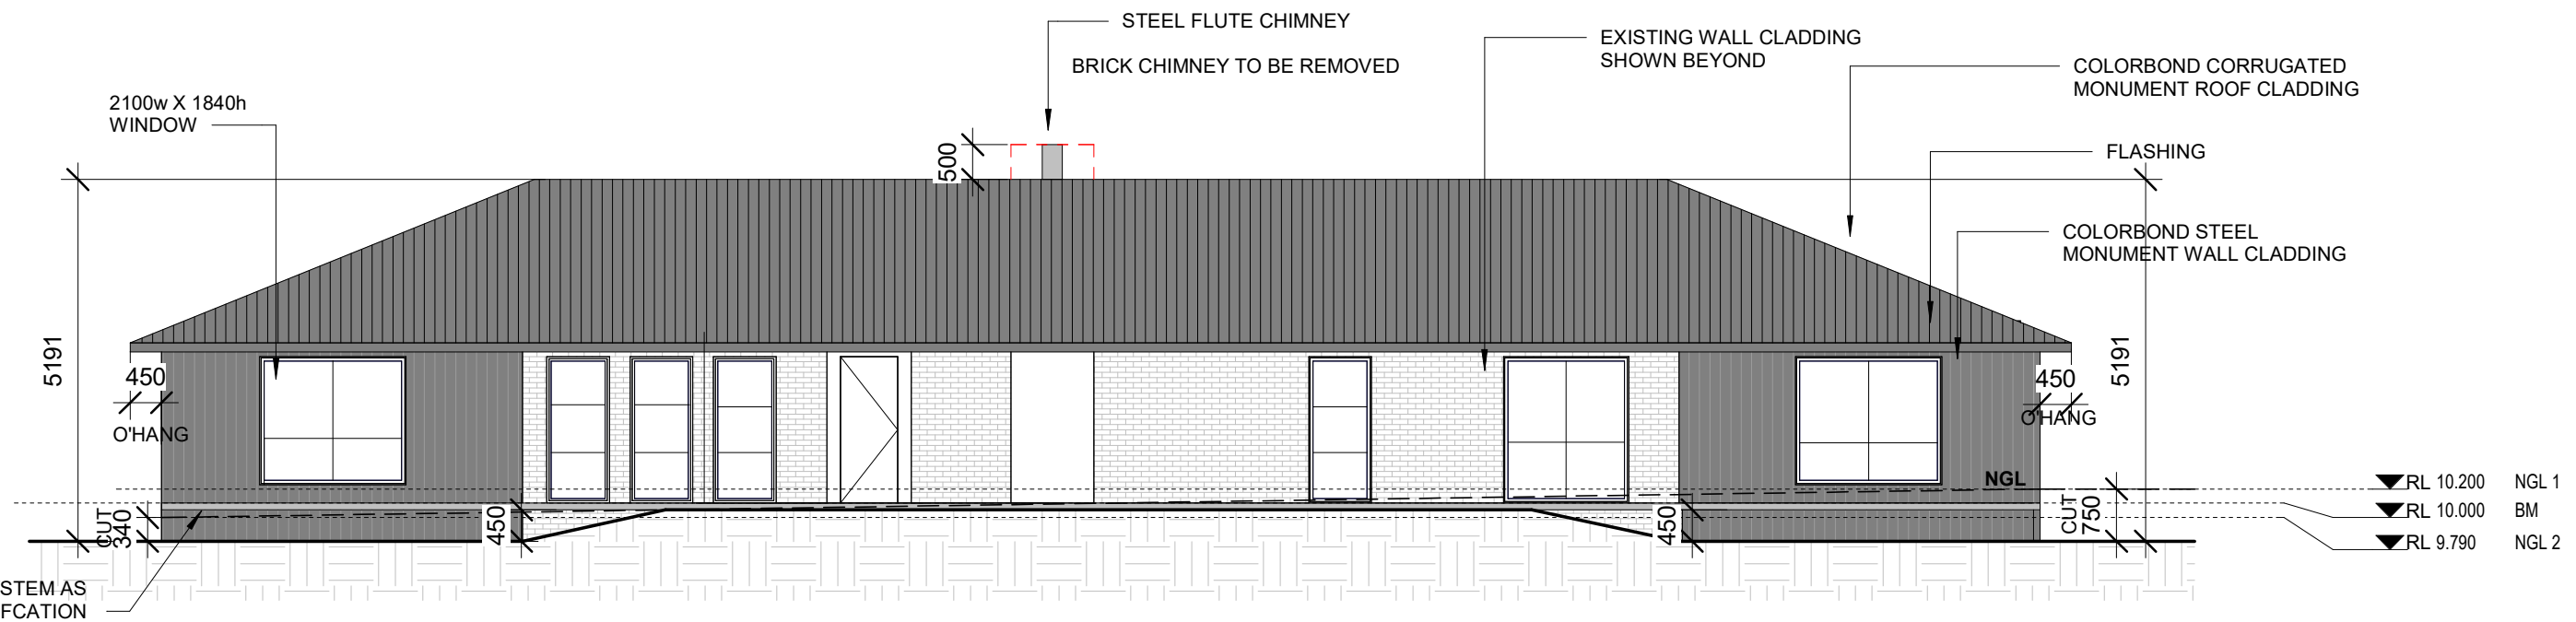

1 South Elevation
1 : 100

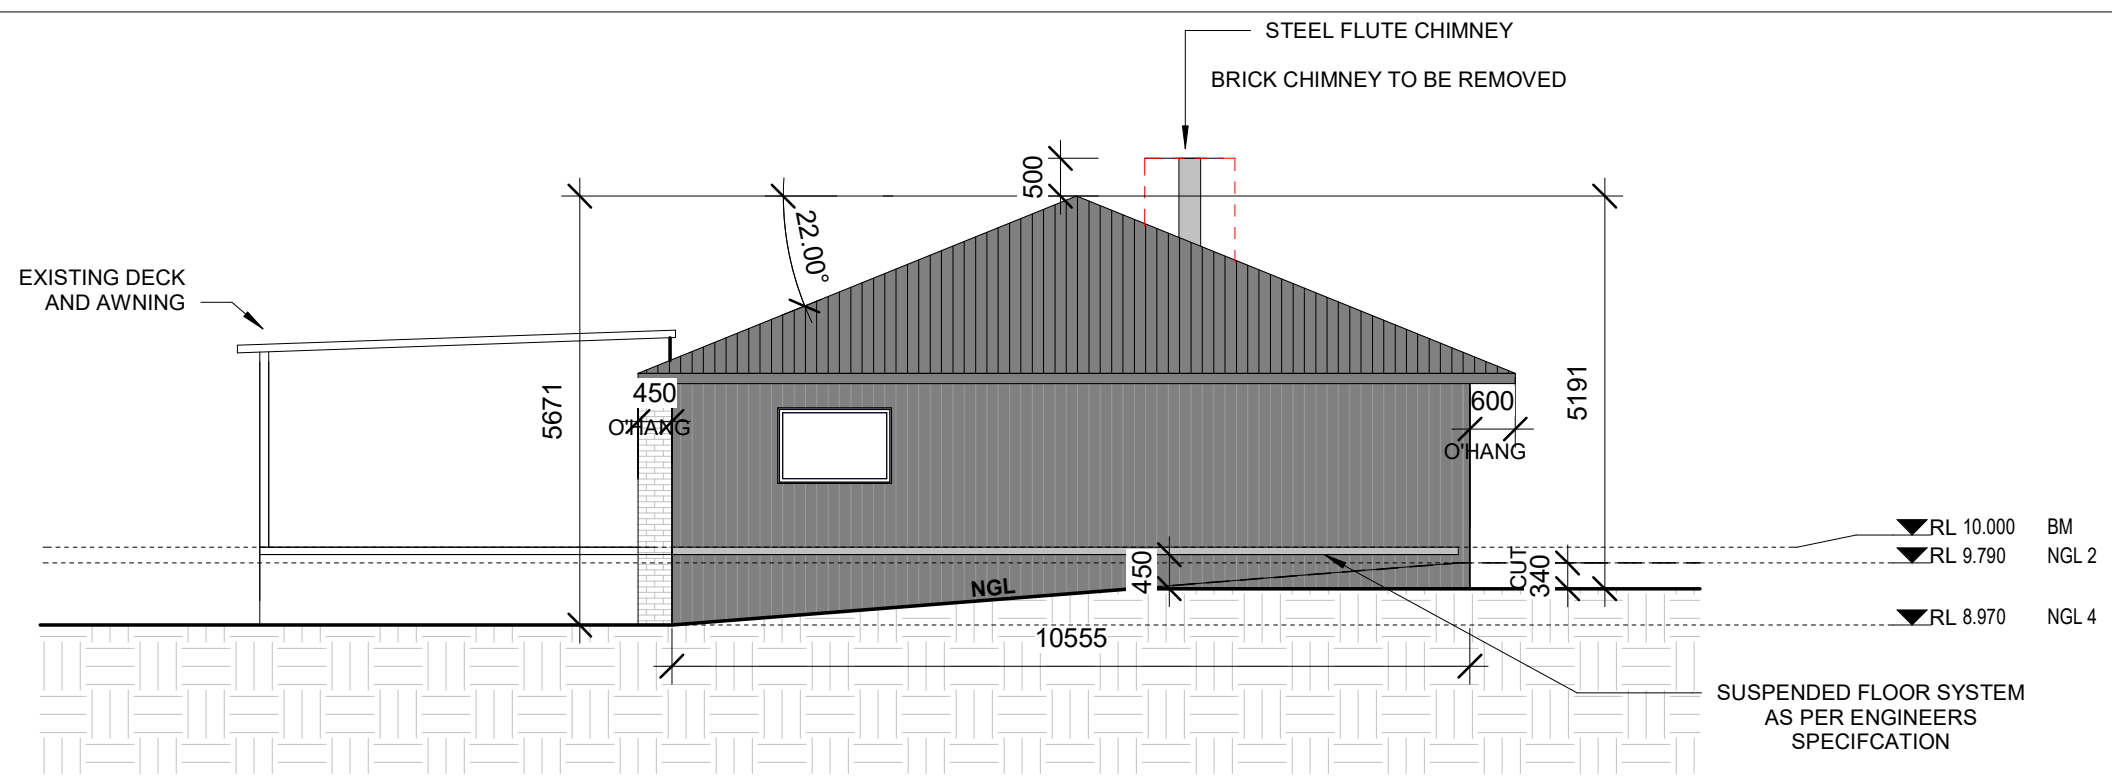

2 West Elevation
1 : 100

DO NOT SCALE DIMENSIONS FROM THIS DRAWING ALL MEASUREMENTS TO BE VERIFIED ON SITE

	ISSUE	LGA	CLIENT	PROJECT	DATE	DRAWING	SCALE
		DUNGOG SHIRE COUNCIL	JEREMY BROAD	PROPOSED ADDITIONS AND ALTERATIONS 974 DUNGOG ROAD, HILDALE 2420 LOT 91 / DP705746	20/03/2024	DR07 - SOUTH & WEST ELEVATION	1:100 @ A3 PROJECT NORTH