


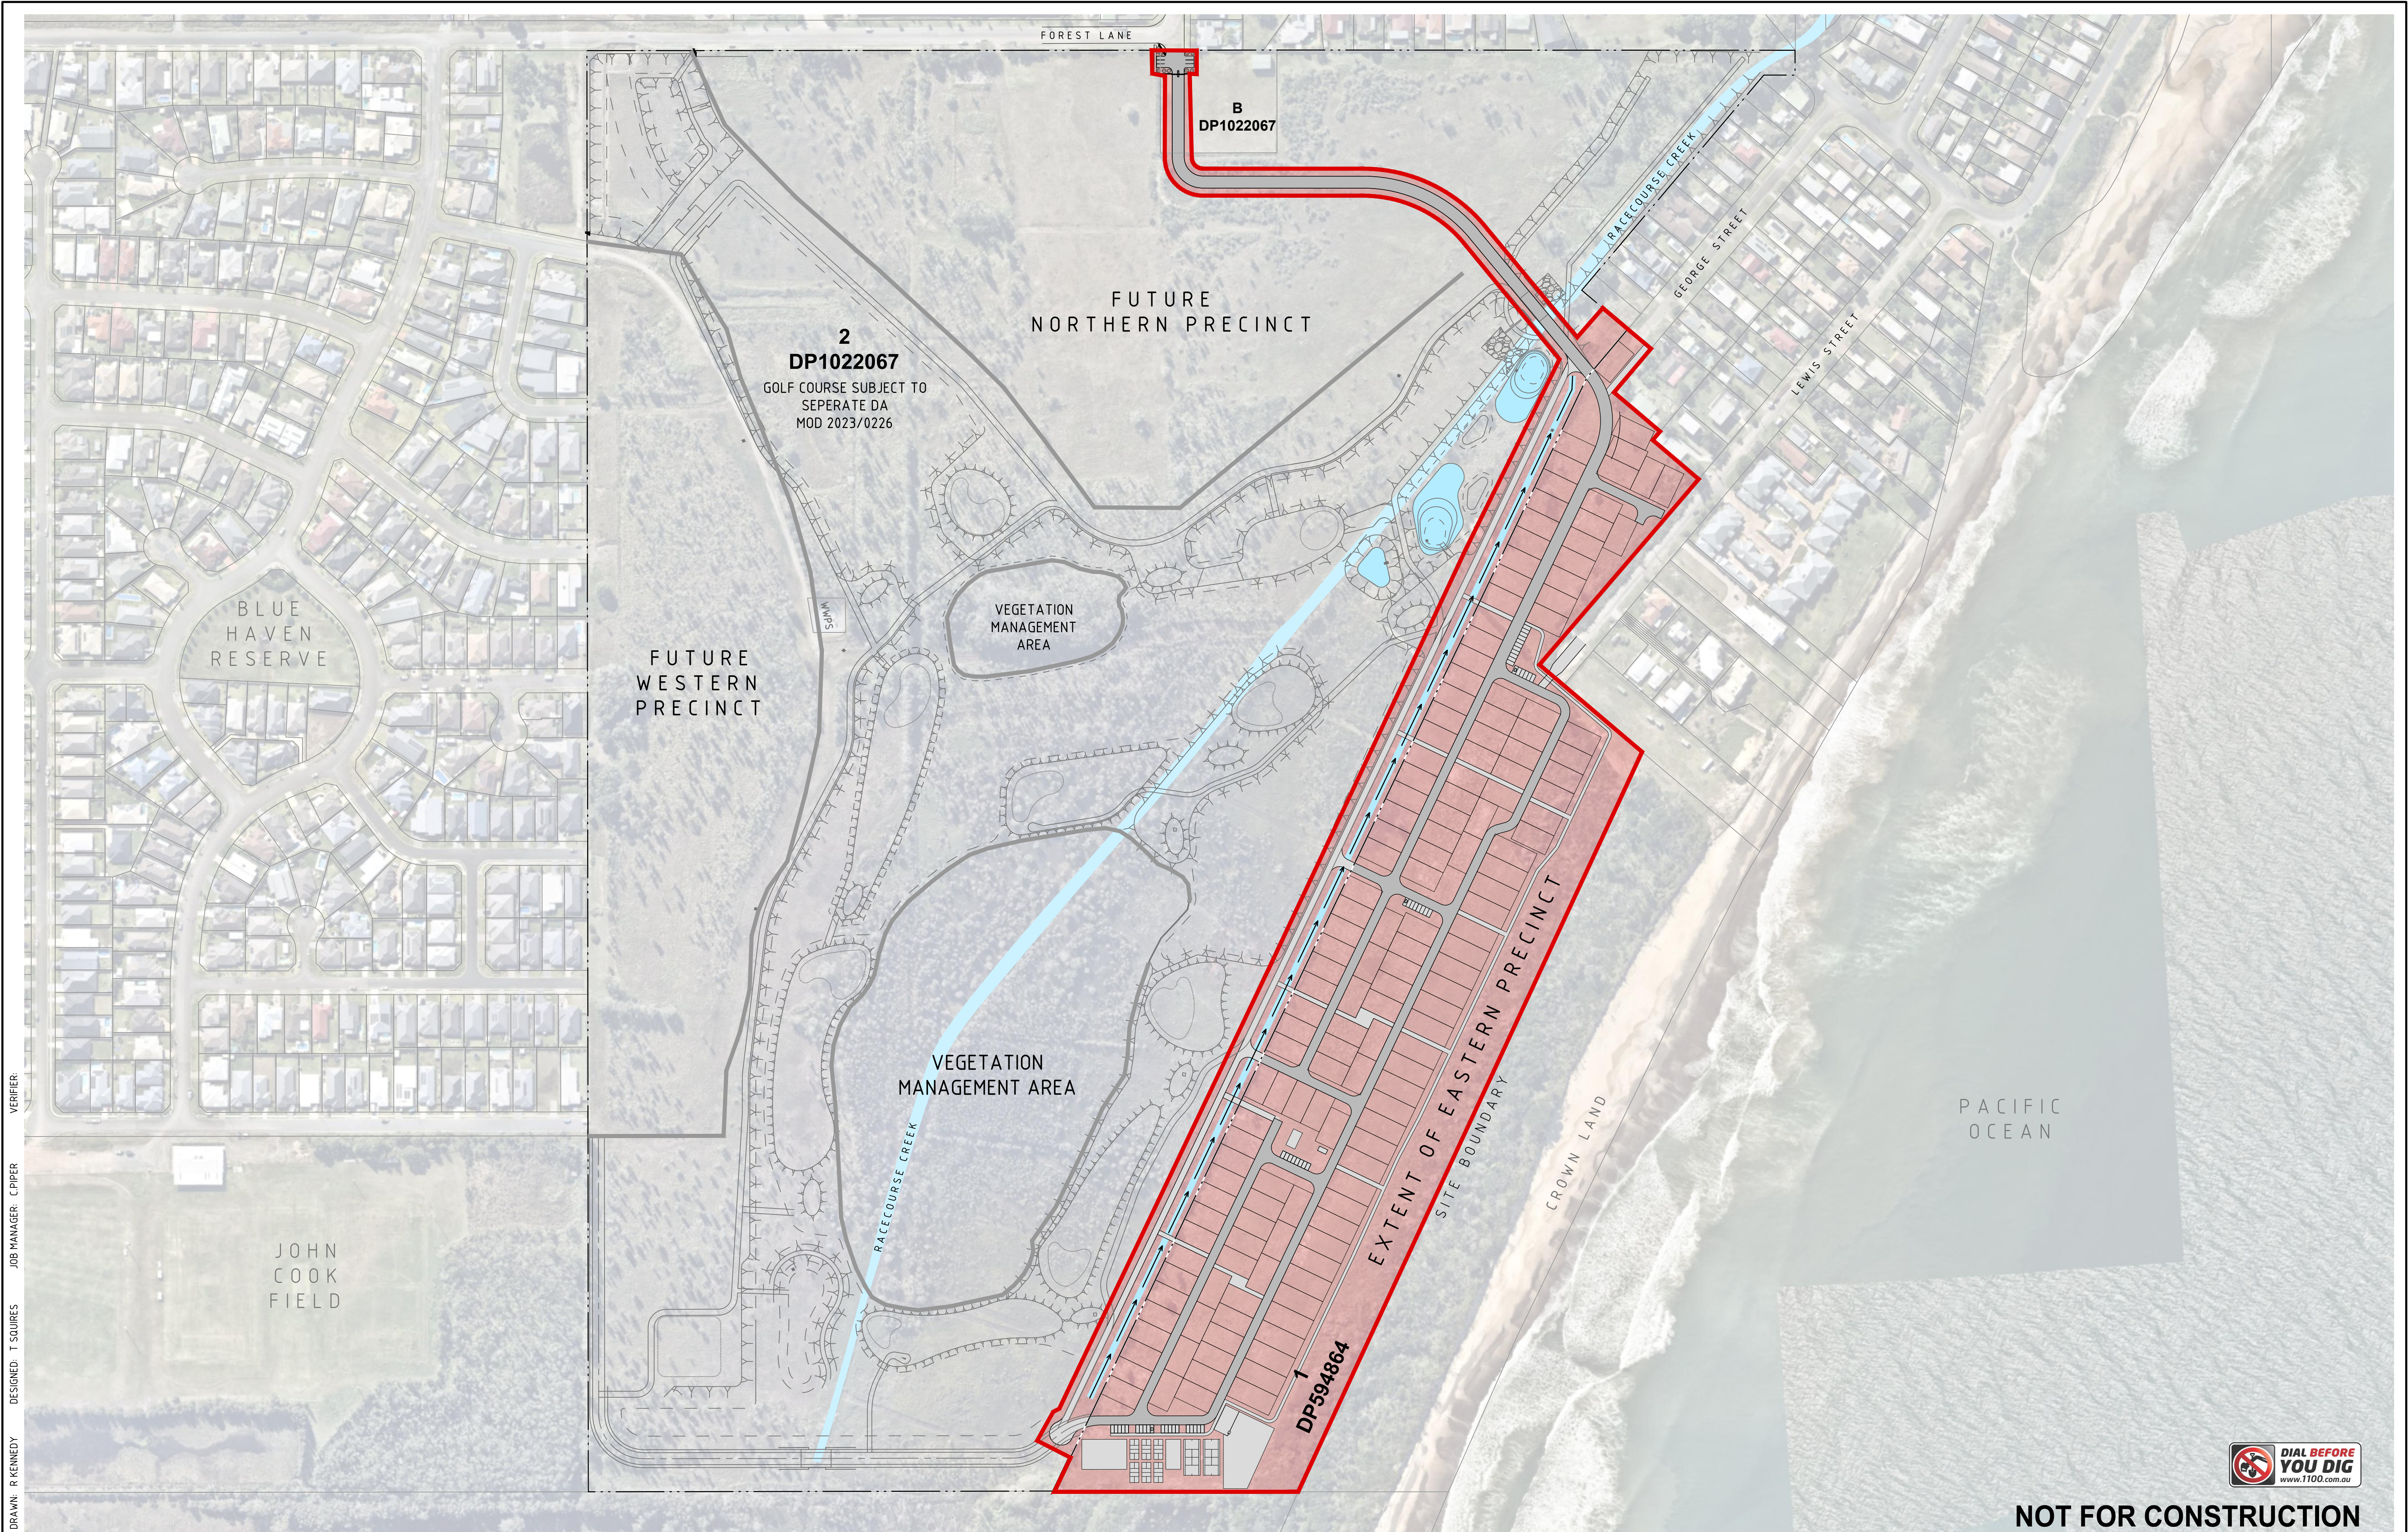


DRAWN: R KENNEDY
DESIGNED: T SQUIRES
JOB MANAGER: C PIPER
VERIFIER:

REVISION	DESCRIPTION	ISSUED	VER'D	APP'D	DATE	CLIENT
1	ISSUED FOR REVIEW		RK	CP	19.07.24	Palm Lake Resort
2	ISSUED FOR REVIEW		RK	CP	09.08.24	

DRAWING NOT TO BE USED FOR CONSTRUCTION
UNLESS VERIFICATION SIGNATURE HAS BEEN ADDED

ARCHITECT
V / A
THE COPYRIGHT OF THIS DRAWING REMAINS WITH
NORTHROP CONSULTING ENGINEERS PTY LTD

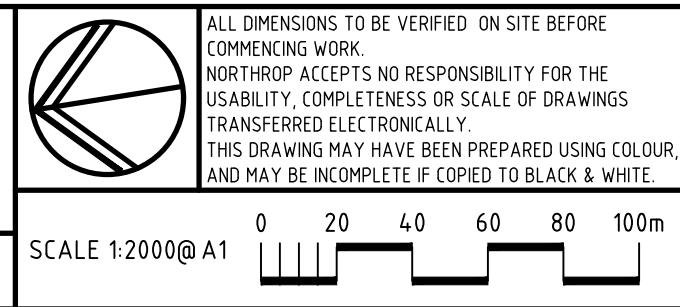


NORTHROP
Newcastle
Level 1, 215 Pacific Hwy, Charlestown NSW 2290
Ph (02) 4943 1777 Email newcastle@northrop.com.au
ABN 81 094 433 100

PROJECT
106 & 142 FOREST LANE
&
LOT 1 LEWIS STREET
2 DP1022067, B DP1022067, 1 DP594864

DRAWING TITLE
D.A. DRAWINGS PACKAGE
SITE CONTEXT PLAN

JOB NUMBER NL223154	REVISION 2
DRAWING NUMBER MP-EP02.01	
DRAWING SHEET SIZE = A1	

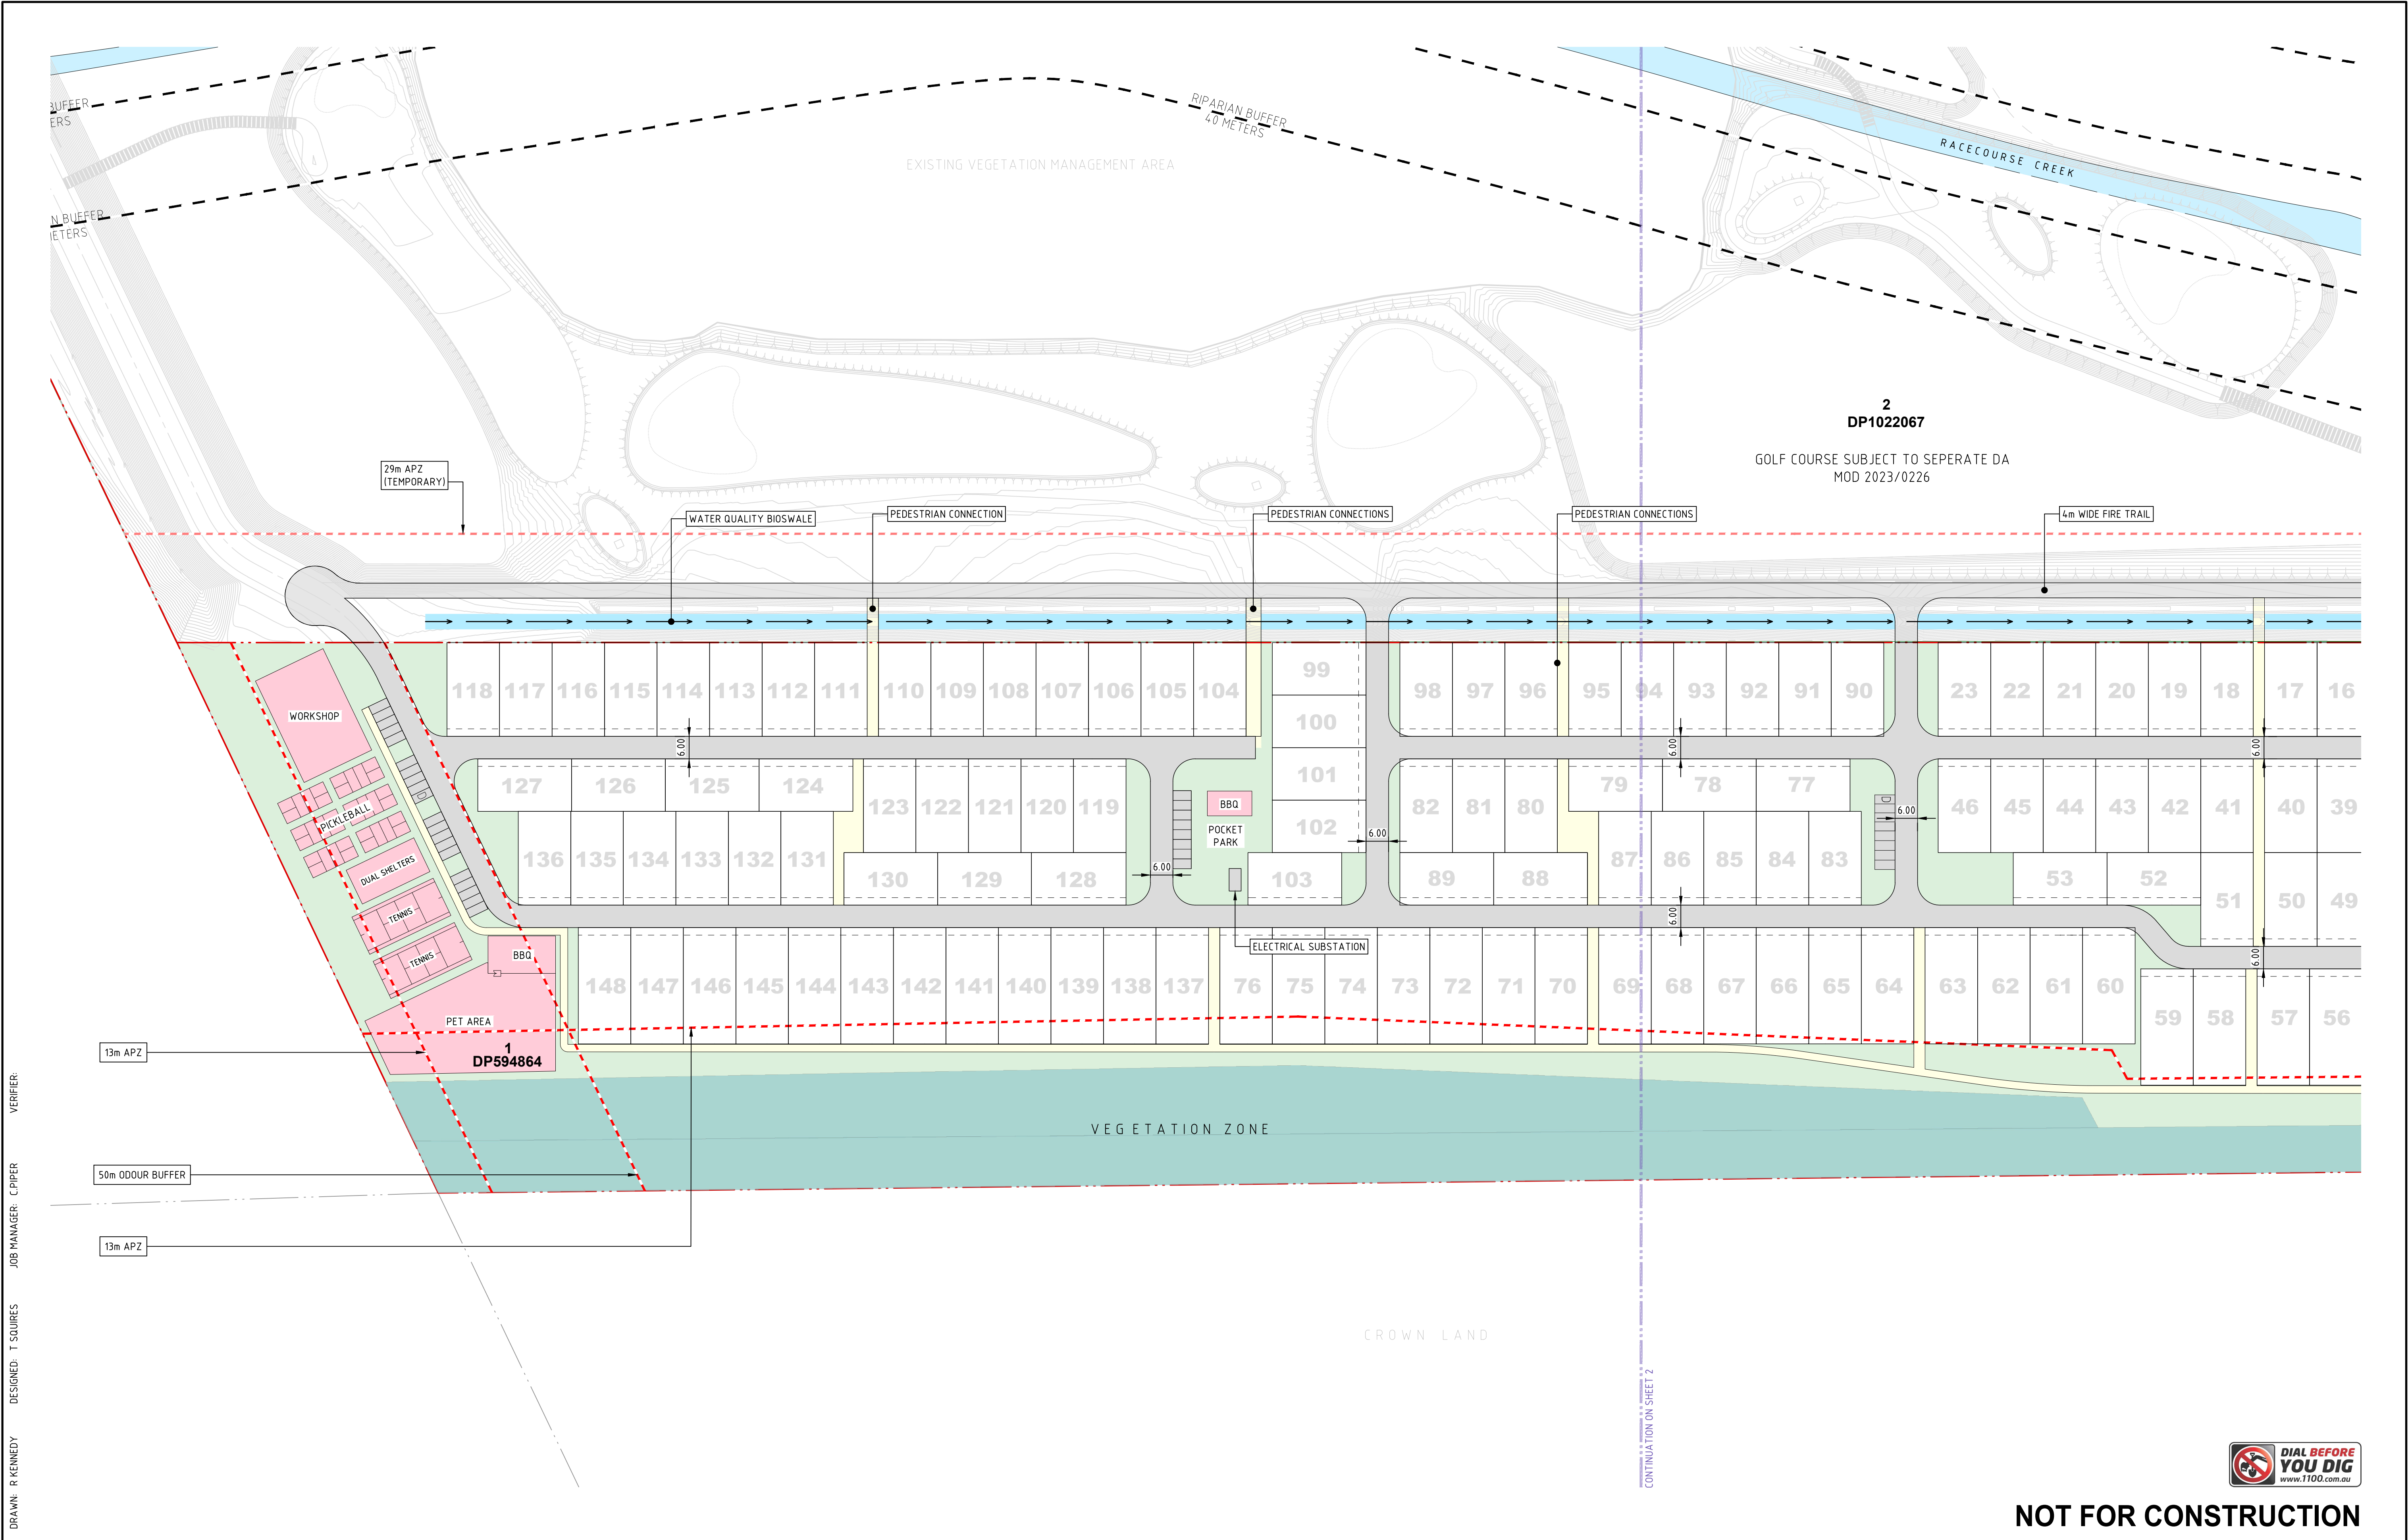

VERIFIER: CHIPER
JOB MANAGER: T. SQUIRES
DESIGNED: R. KENNEDY
DRAWN: R. KENNEDY

REVISION	DESCRIPTION	ISSUED	VER'D	APP'D	DATE
1	ISSUED FOR REVIEW	RK		CP	19.07.24
2	ISSUED FOR REVIEW	RK		CP	09.08.24
3	ISSUED FOR REVIEW	RK		CP	27.08.24

Date: 28.08.2024 1:36 PM
Plotted By: CHRIS PIPER
Found: 0:15 Pre-July 24 Projects/Newcastle/2022 Jobs/NL223154 - Palm Lake Resort, Old Bar Beach/0 - Drawings/CIVIL/03/CA202/EAST PRECINCT/08 - MP-EP - EP MASTERPLAN DOCUMENTATION/NL223154-MP-EP03.01 - SITE PLAN.dwg



**Palm Lake
Resort**


DRAWING NOT TO BE USED FOR CONSTRUCTION
UNLESS VERIFICATION SIGNATURE HAS BEEN ADDED.

ARCHITECT




V / A

THE COPYRIGHT OF THIS DRAWING REMAINS WITH
NORTHROP CONSULTING ENGINEERS PTY LTD

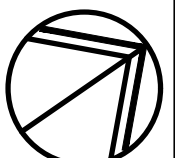


ALL DIMENSIONS TO BE VERIFIED ON SITE BEFORE
COMMENCING WORK.
NORTHROP ACCEPTS NO RESPONSIBILITY FOR THE
USABILITY, COMPLETENESS OR SCALE OF DRAWINGS
TRANSFERRED ELECTRONICALLY.
THIS DRAWING MAY HAVE BEEN PREPARED USING COLOUR,
AND MAY BE INCOMPLETE IF COPIED TO BLACK & WHITE.

SCALE 1:800@A1

 

0 8 16 24 32 40m

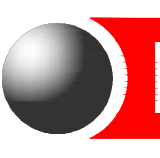

NORTHROP
Newcastle

Level 1, 215 Pacific Hwy, Charlestown NSW 2290
Ph (02) 4943 1777 Email newcastle@northrop.com.au
ABN 81 094 433 100

PROJECT

**106 & 142 FOREST LANE
&
LOT 1 LEWIS STREET**

2 DP1022067, B DP1022067, 1 DP594864

DRAWING TITLE

D.A. DRAWINGS PACKAGE

**DETAILED SITE PLAN
SHEET 1**

JOB NUMBER

NL223154

DRAWING NUMBER

MP-EP03.11

REVISION


3

DRAWING SHEET SIZE = A1



NOT FOR CONSTRUCTION

VERIFIER:
JOB MANAGER: CHIPER
DESIGNED: T SQUIRES
DRAWN: R KENNEDY

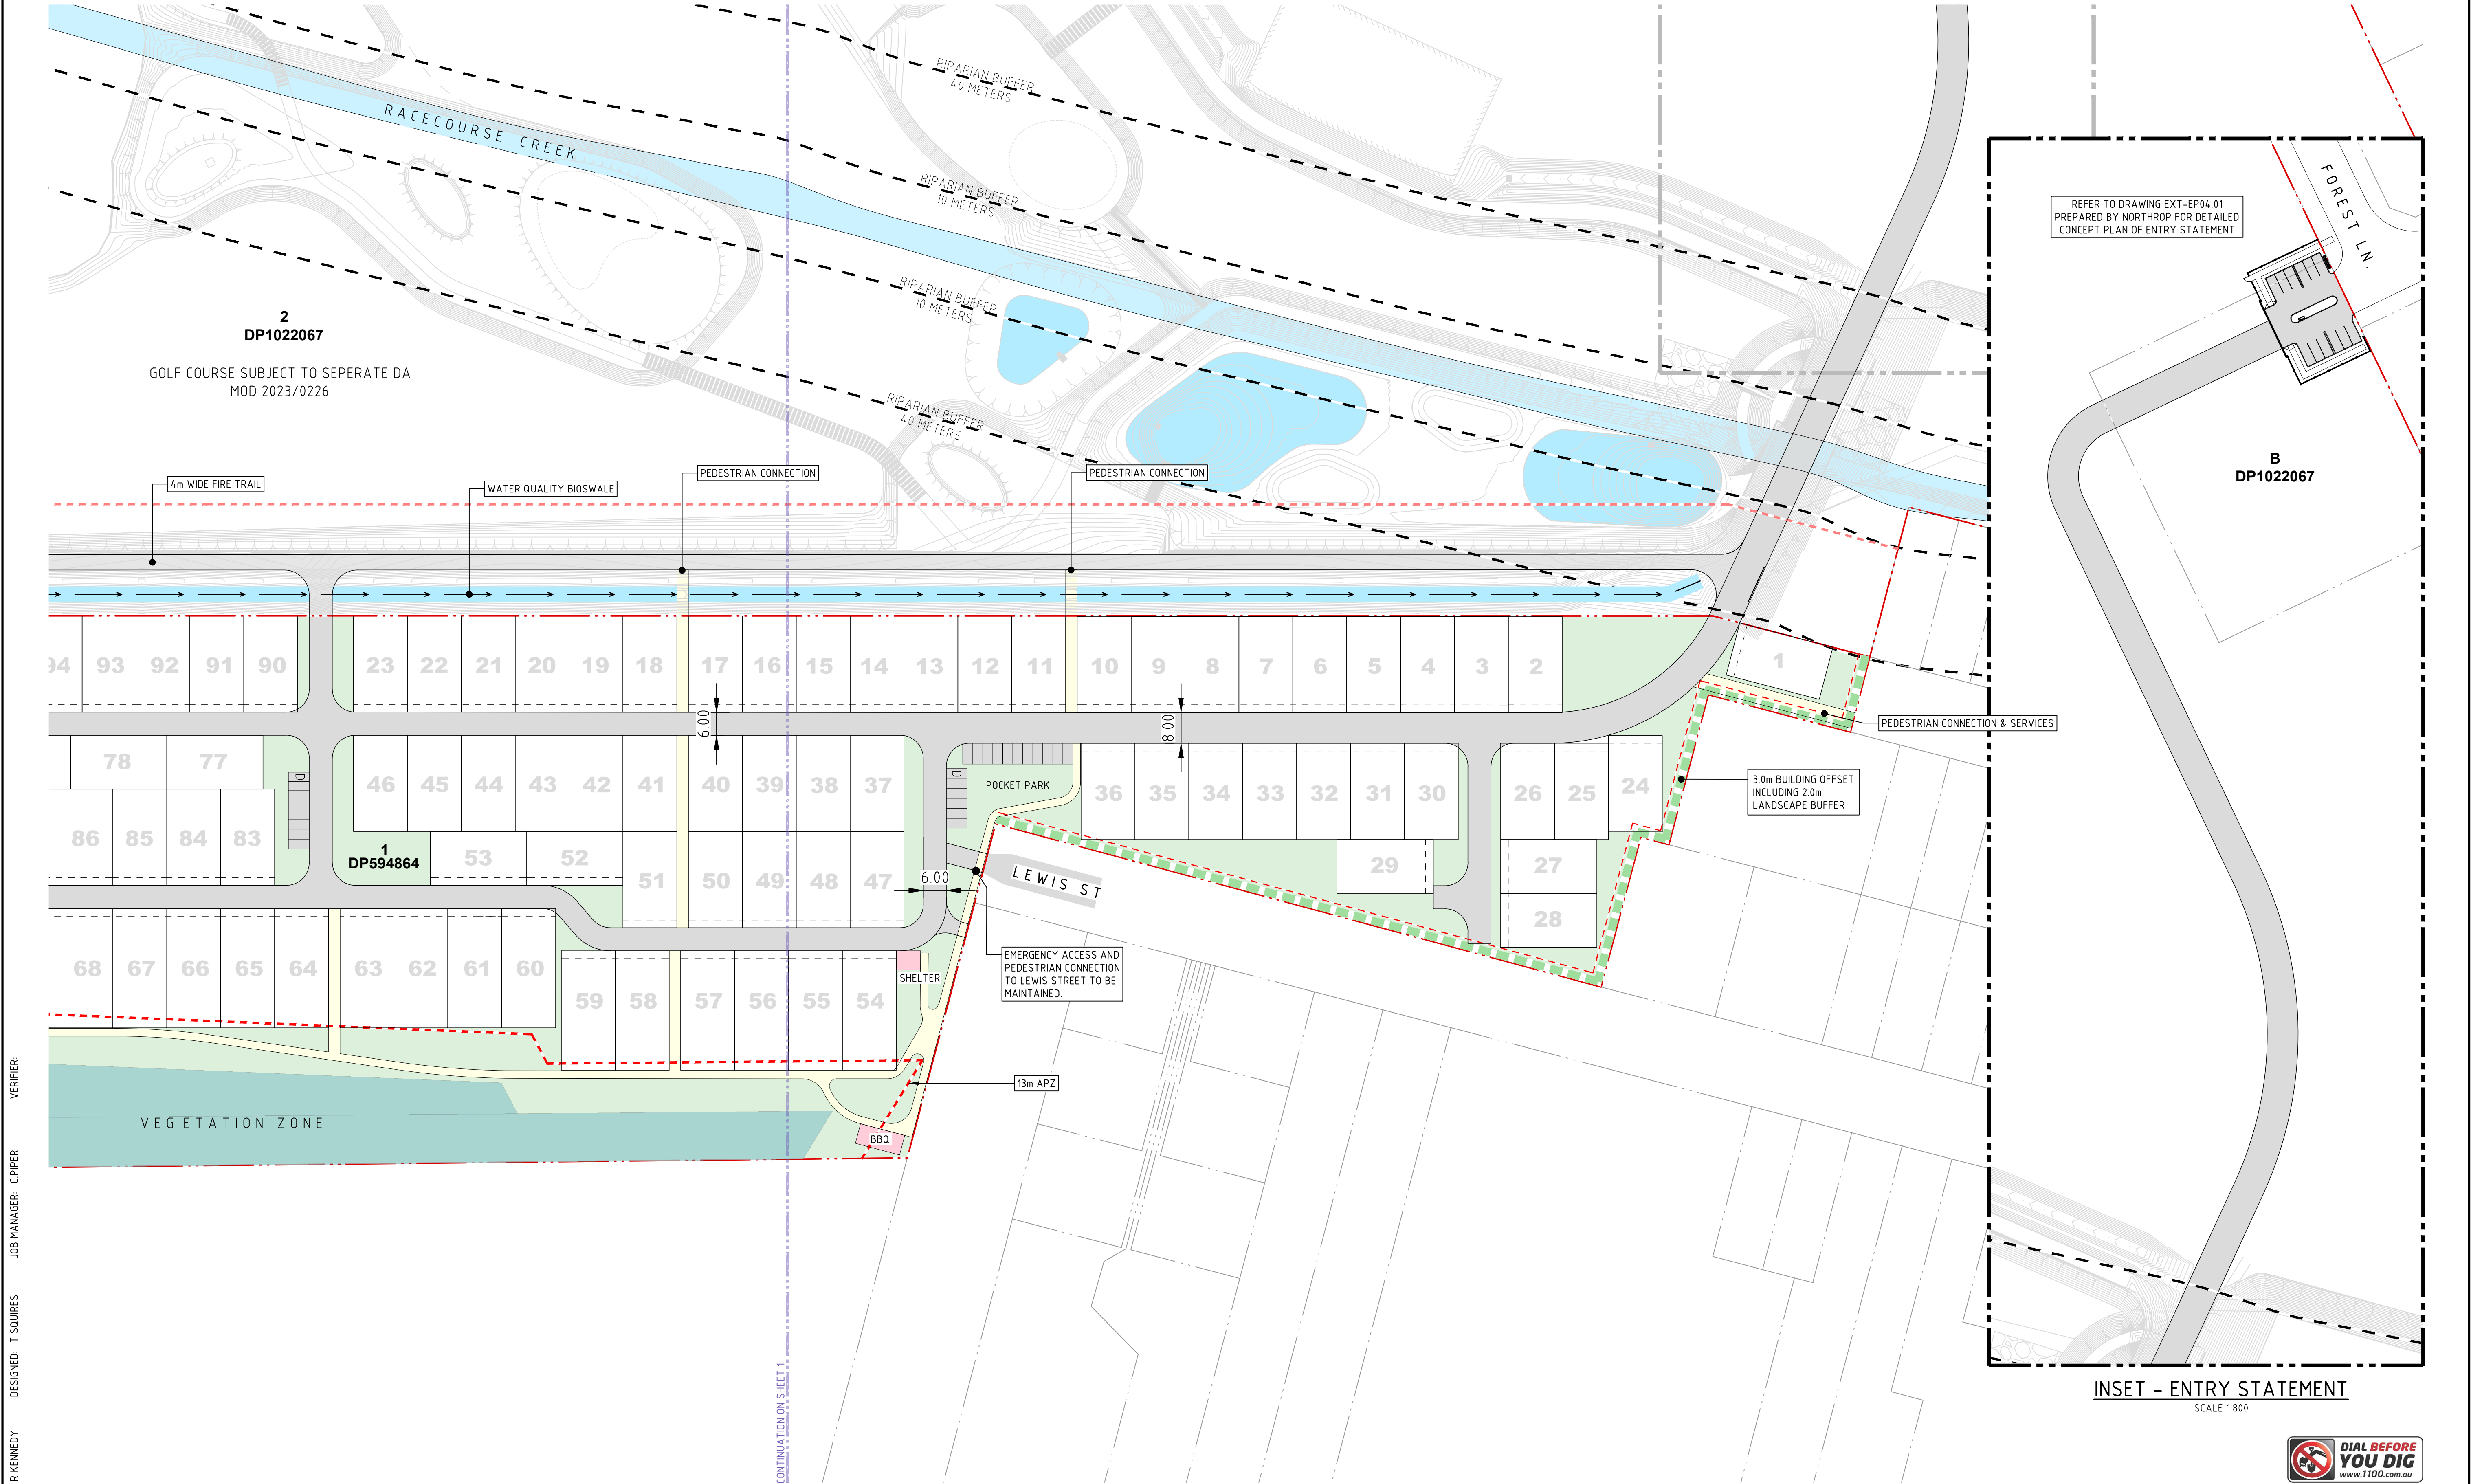

INSET - ENTRY STATEMENT
SCALE 1:800



NOT FOR CONSTRUCTION

REVISION	DESCRIPTION	ISSUED	VER'D	APP'D	DATE
1	ISSUED FOR REVIEW	RK		CP	19.07.24
2	ISSUED FOR REVIEW	RK		CP	09.08.24
3	ISSUED FOR REVIEW	RK		CP	27.08.24

CLIENT	ARCHITECT

DRAWING NOT TO BE USED FOR CONSTRUCTION UNLESS VERIFICATION SIGNATURE HAS BEEN ADDED.	THE COPYRIGHT OF THIS DRAWING REMAINS WITH NORTHROP CONSULTING ENGINEERS PTY LTD
--	---

ALL DIMENSIONS TO BE VERIFIED ON SITE BEFORE COMMENCING WORK. NORTHROP ACCEPTS NO RESPONSIBILITY FOR THE USABILITY, COMPLETENESS OR SCALE OF DRAWINGS TRANSFERRED ELECTRONICALLY. THIS DRAWING MAY HAVE BEEN PREPARED USING COLOUR, AND MAY BE INCOMPLETE IF COPIED TO BLACK & WHITE.

SCALE 1:800@A1


0 8 16 24 32 40m

NORTHROP
Newcastle
Level 1, 215 Pacific Hwy, Charlestown NSW 2290
Ph (02) 4943 1777 Email newcastle@northrop.com.au
ABN 81 094 433 100

PROJECT
106 & 142 FOREST LANE & LOT 1 LEWIS STREET 2 DP1022067, B DP1022067, 1 DP594864


DRAWING TITLE
D.A. DRAWINGS PACKAGE DETAILED SITE PLAN SHEET 2

JOB NUMBER
NL223154
DRAWING NUMBER
MP-EP03.12
REVISION
3
DRAWING SHEET SIZE = A1

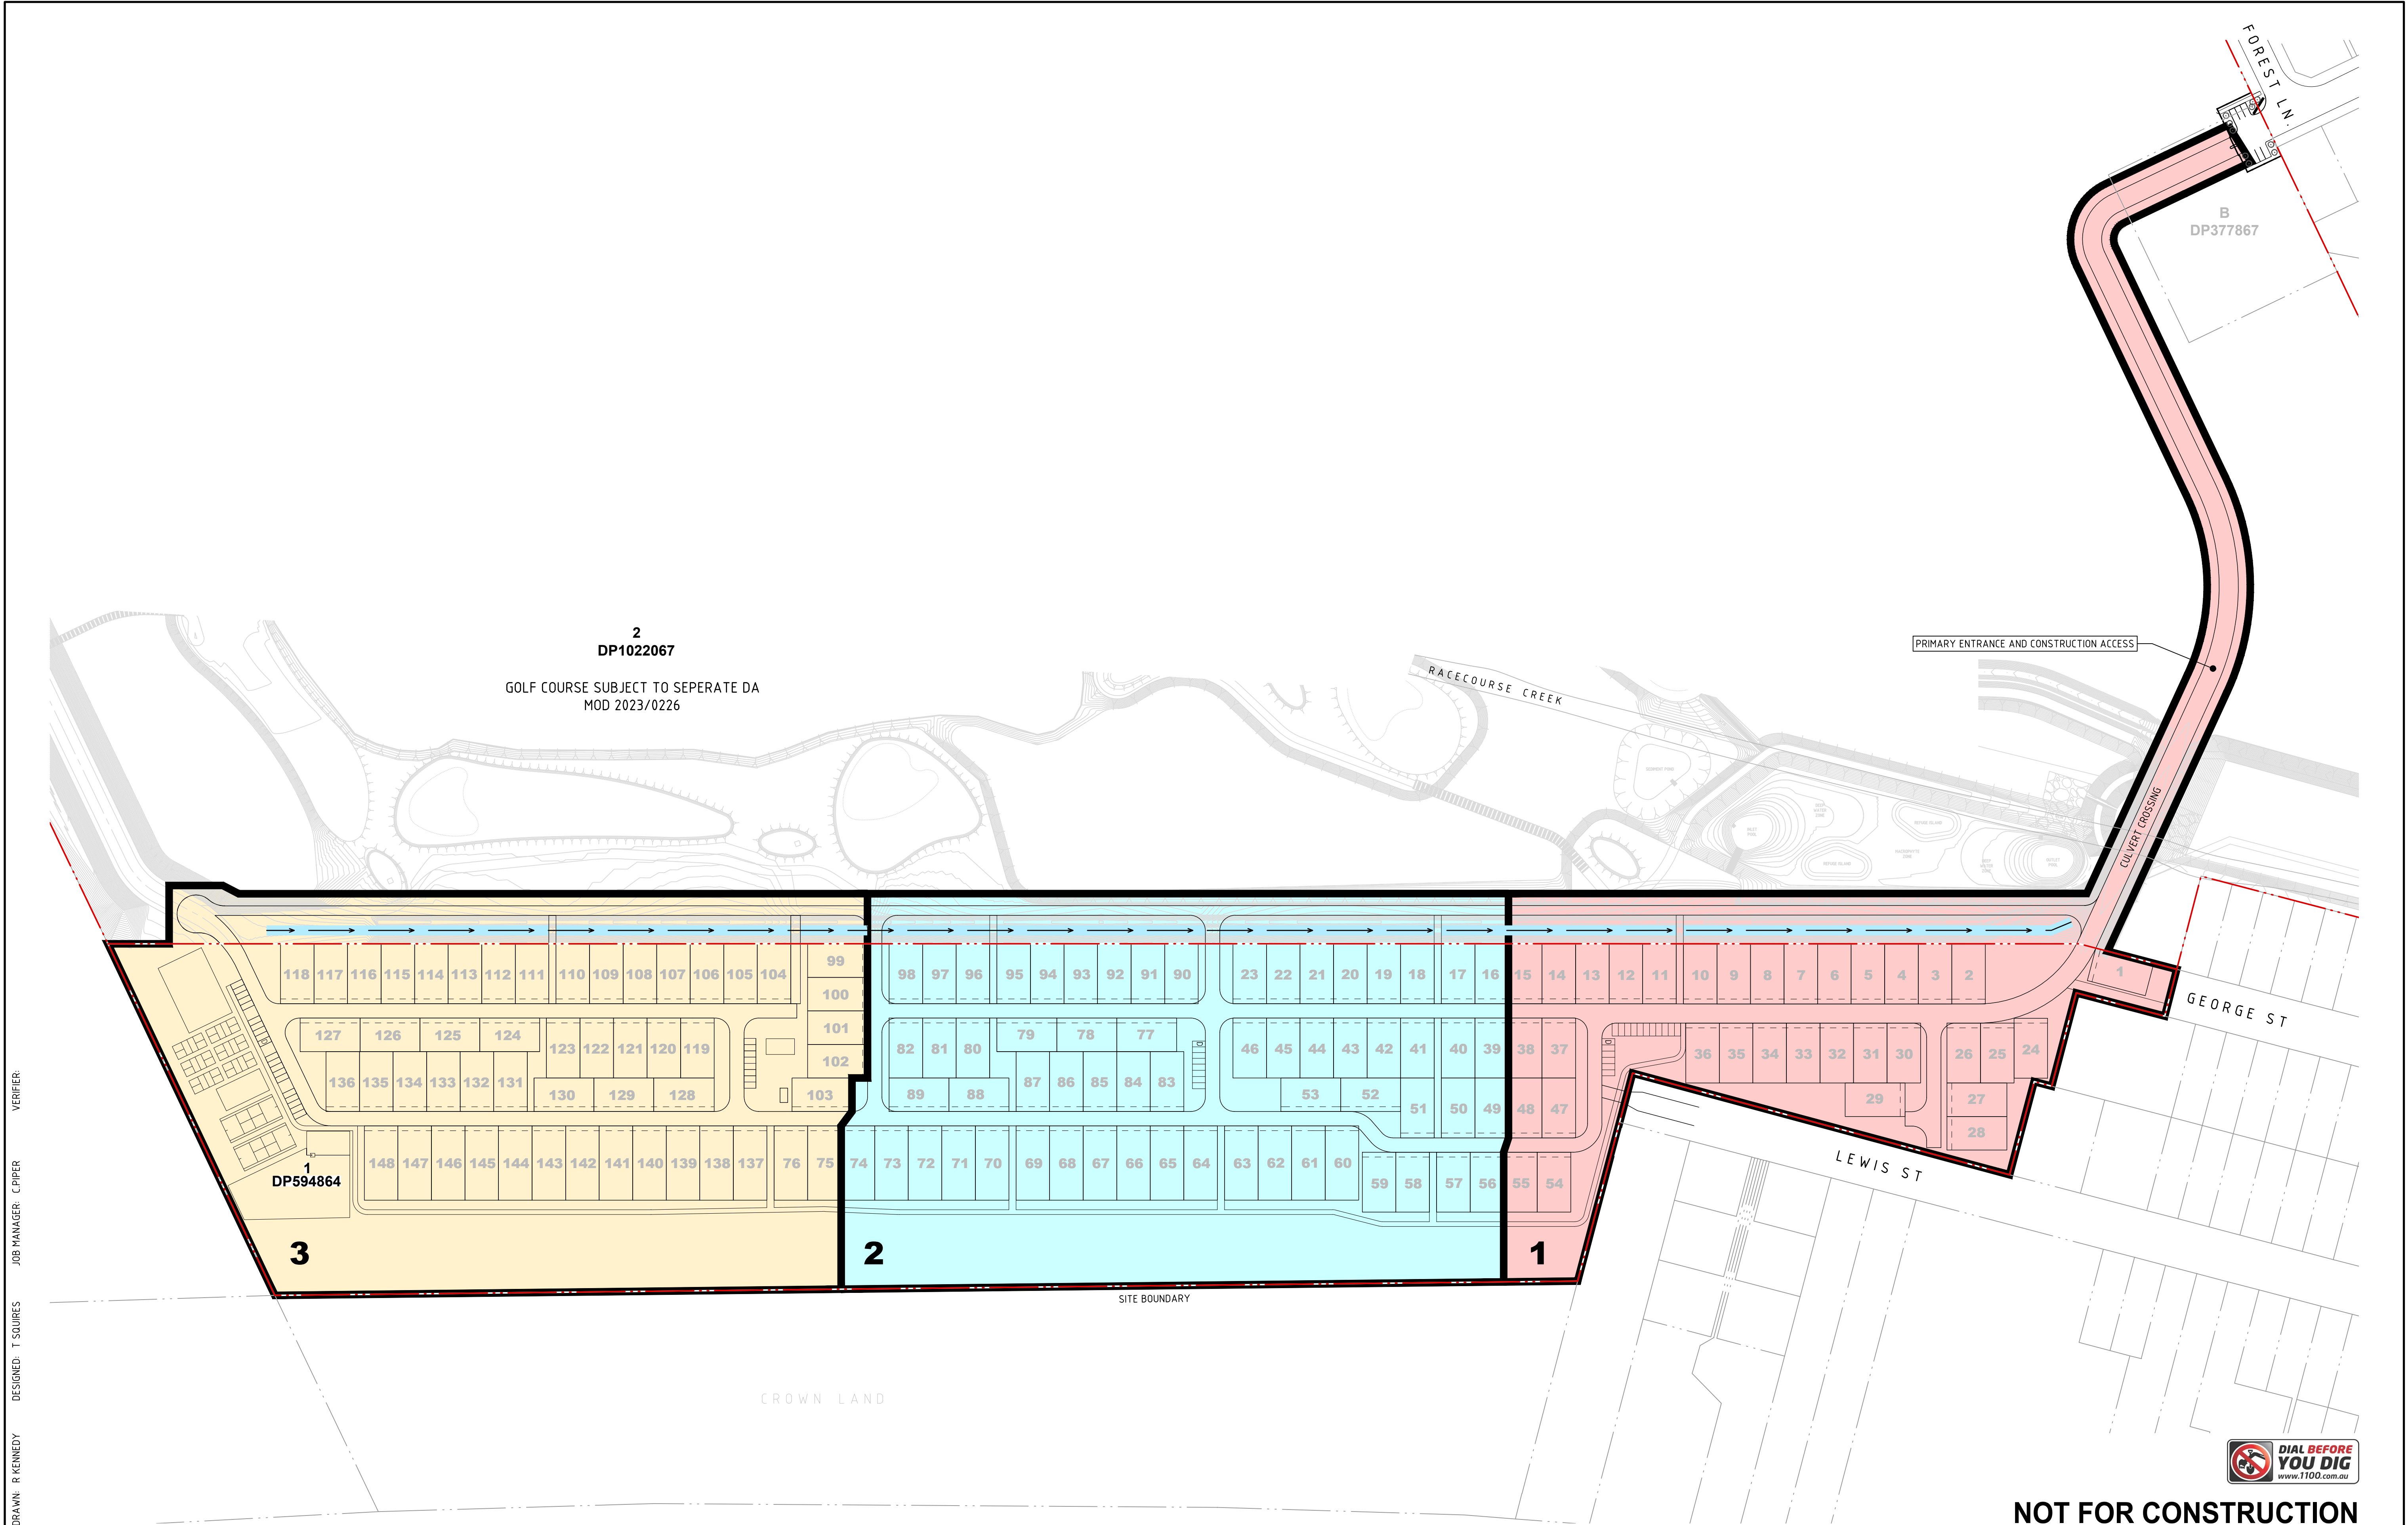

REVISION	DESCRIPTION	ISSUED	VER'D	APP'D	DATE	CLIENT	ARCHITECT	SCALE	PROJECT	DRAWING TITLE	JOB NUMBER
1	ISSUED FOR REVIEW	RK		CP	09.08.24			SCALE 1:1250 @ A1	106 & 142 FOREST LANE & LOT 1 LEWIS STREET	D.A. DRAWINGS PACKAGE	NL223154
						DRAWING NOT TO BE USED FOR CONSTRUCTION UNLESS VERIFICATION SIGNATURE HAS BEEN ADDED	THE COPYRIGHT OF THIS DRAWING REMAINS WITH NORTHROP CONSULTING ENGINEERS PTY LTD		2 DP1022067, B DP1022067, 1 DP594864	STAGING PLAN	DRAWING NUMBER MP-EP07.01
											REVISION 1
											DRAWING SHEET SIZE = A1

VERIFIER: CHIPER
JOB MANAGER: T. SQUIRES
DESIGNED: R. KENNEDY
DRAWN: R. KENNEDY

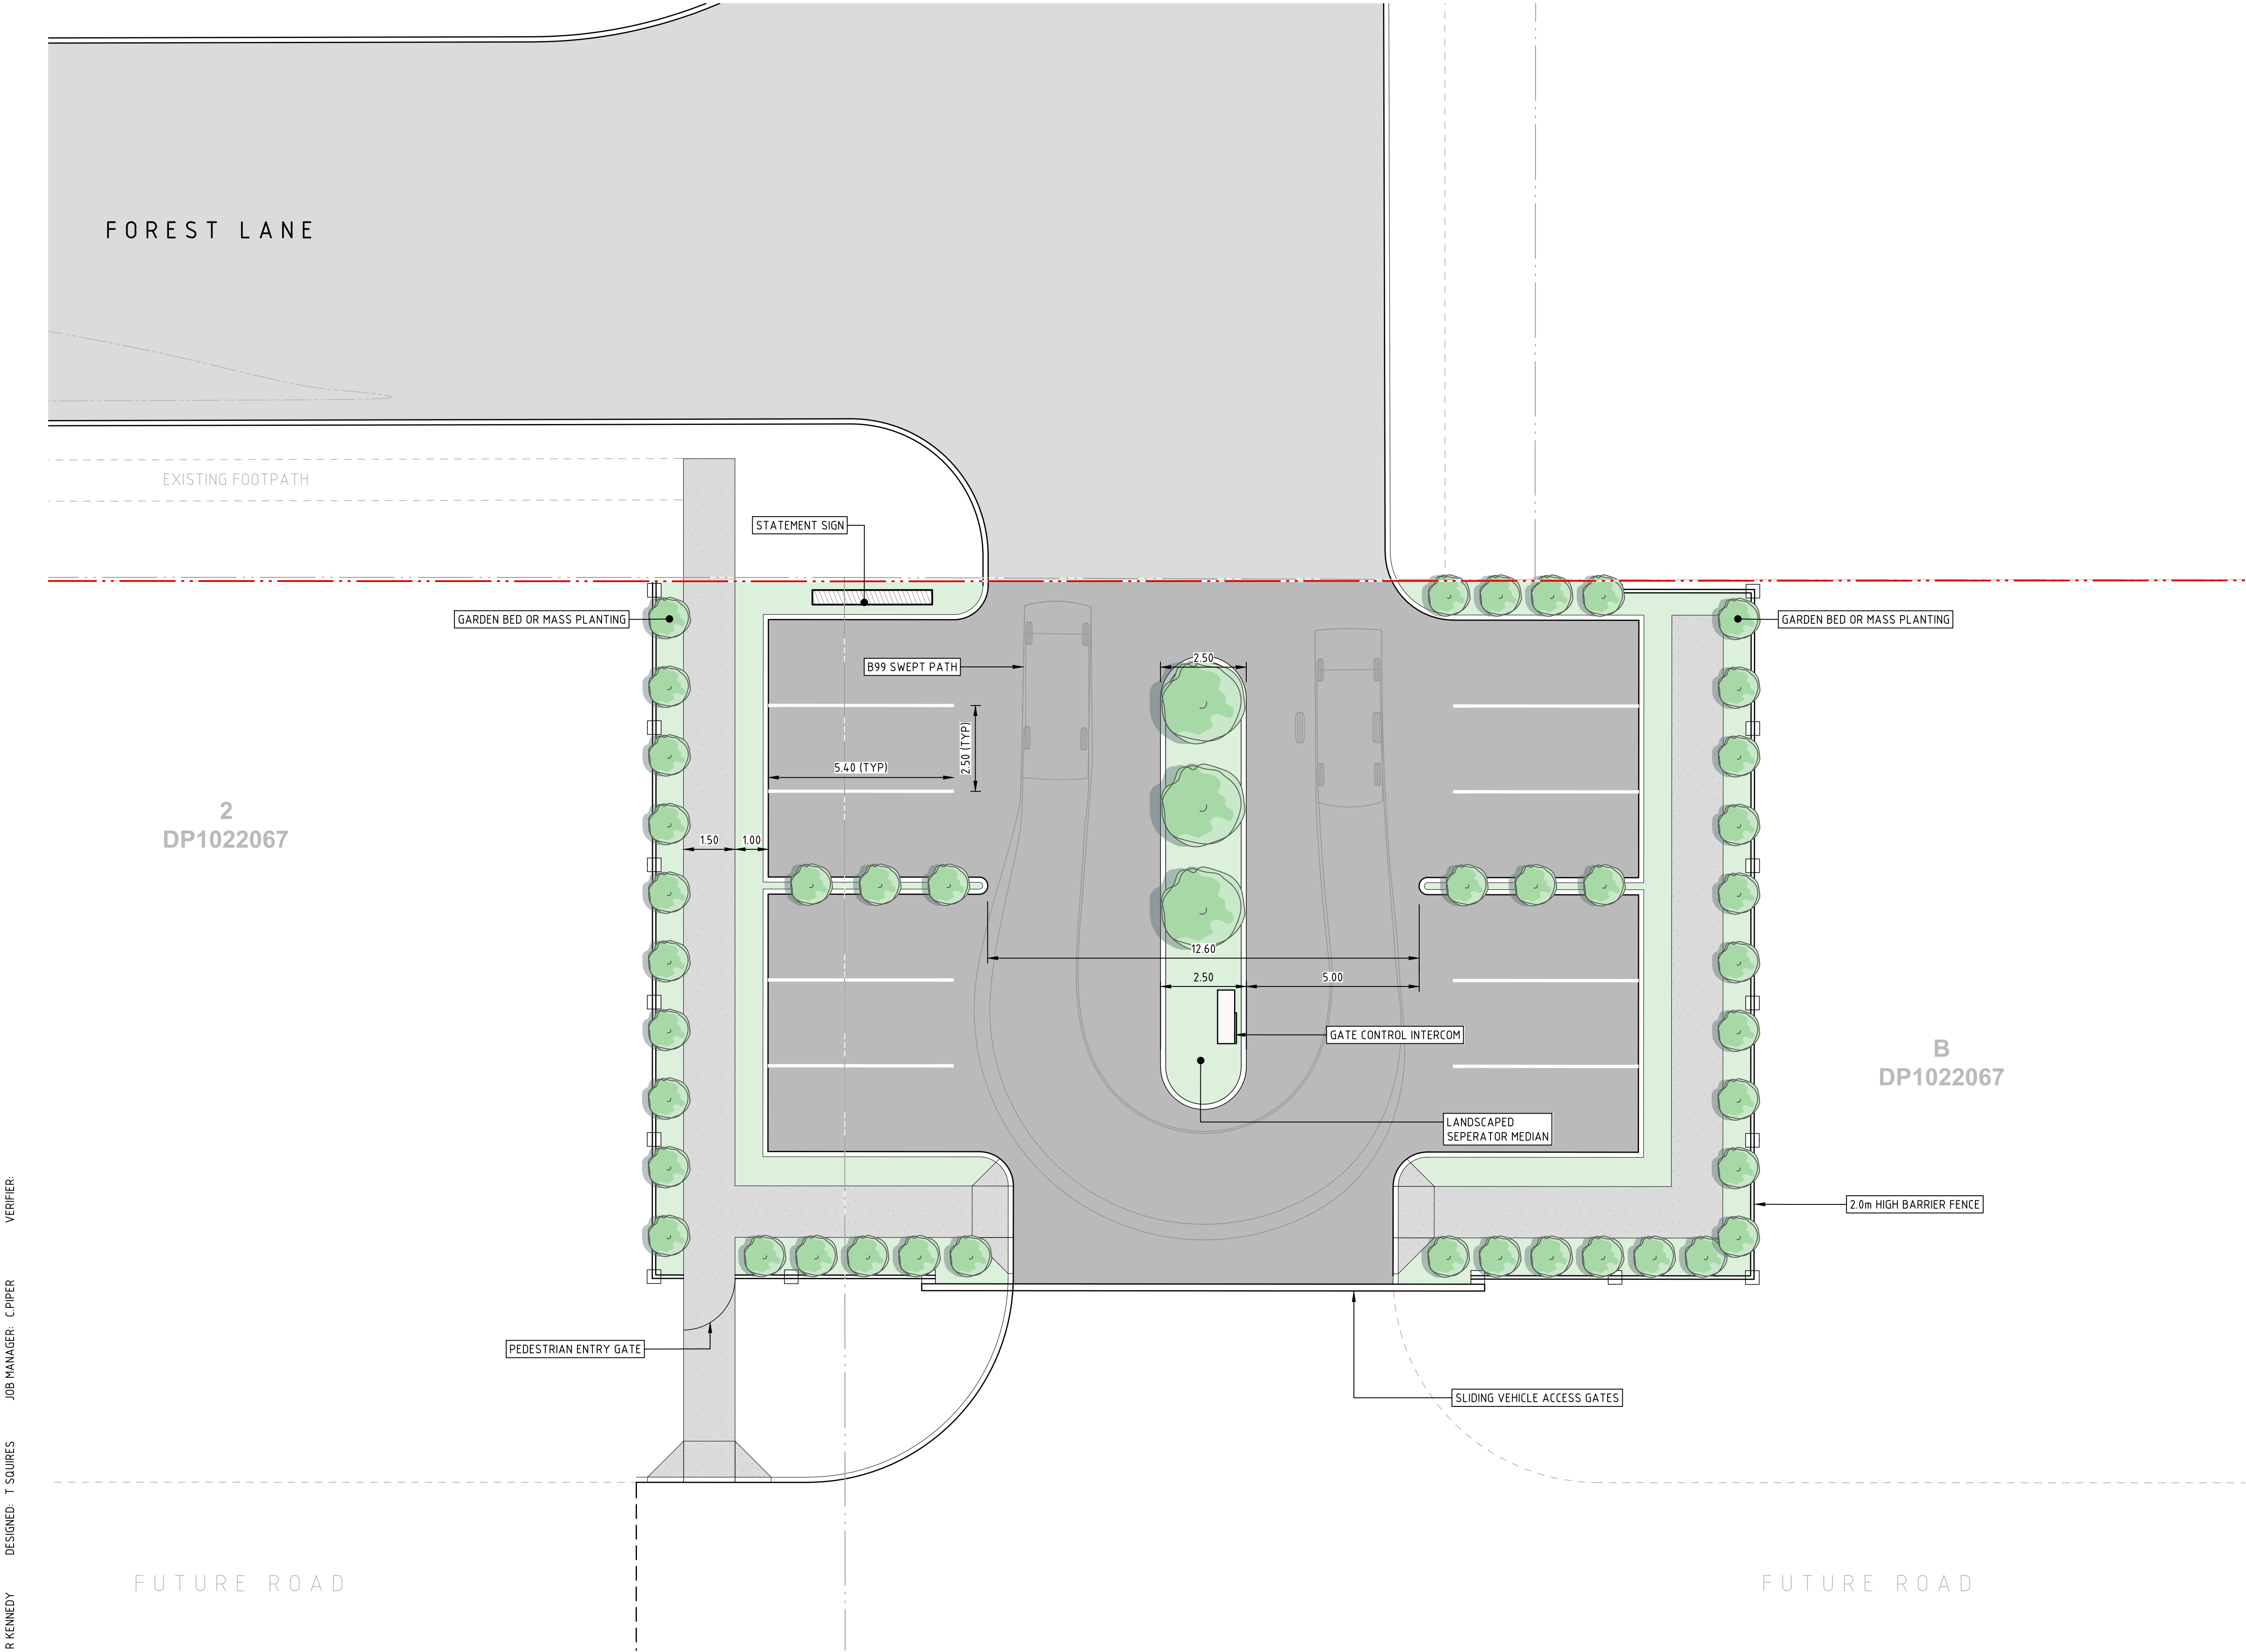

LEGEND	
	SITE BOUNDARY LINE
	EXISTING BOUNDARY
	VEHICLE PAVEMENT
	PEDESTRIAN PAVEMENT
	LANDSCAPING



NOT FOR CONSTRUCTION

REVISION	DESCRIPTION	ISSUED	VER'D	APP'D	DATE
1	ISSUED FOR REVIEW	RK		CP	06.06.24
2	ISSUED FOR REVIEW	RK		CP	15.07.24
3	ISSUED FOR REVIEW	RK		CP	26.08.24
4	ISSUED FOR REVIEW	RK		CP	28.08.24

CLIENT

ARCHITECT

	ALL DIMENSIONS TO BE VERIFIED ON SITE BEFORE COMMENCING WORK. NORTHROP ACCEPTS NO RESPONSIBILITY FOR THE USABILITY, COMPLETENESS OR SCALE OF DRAWINGS TRANSFERRED ELECTRONICALLY. THIS DRAWING MAY HAVE BEEN PREPARED USING COLOUR, AND MAY BE INCOMPLETE IF COPIED TO BLACK & WHITE.
SCALE 1:100 @ A1	

	NORTHROP Newcastle Level 1, 215 Pacific Hwy, Charlestown NSW 2290 Ph (02) 4943 1777 Email newcastle@northrop.com.au ABN 81 094 433 100
--	--

PROJECT
PALM LAKE RESORT OLD BAR, NSW 2430

DRAWING TITLE
CIVIL ENGINEERING PACKAGE ENTRY STATEMENT CONCEPT DESIGN

JOB NUMBER	
NL223154	
DRAWING NUMBER	REVISION
EXT-EP04.01	4
DRAWING SHEET SIZE = A1	