




VERIFIER:
JOB MANAGER: CIPPER
DESIGNED: T SQUIRES
DRAWN: R KENNEDY

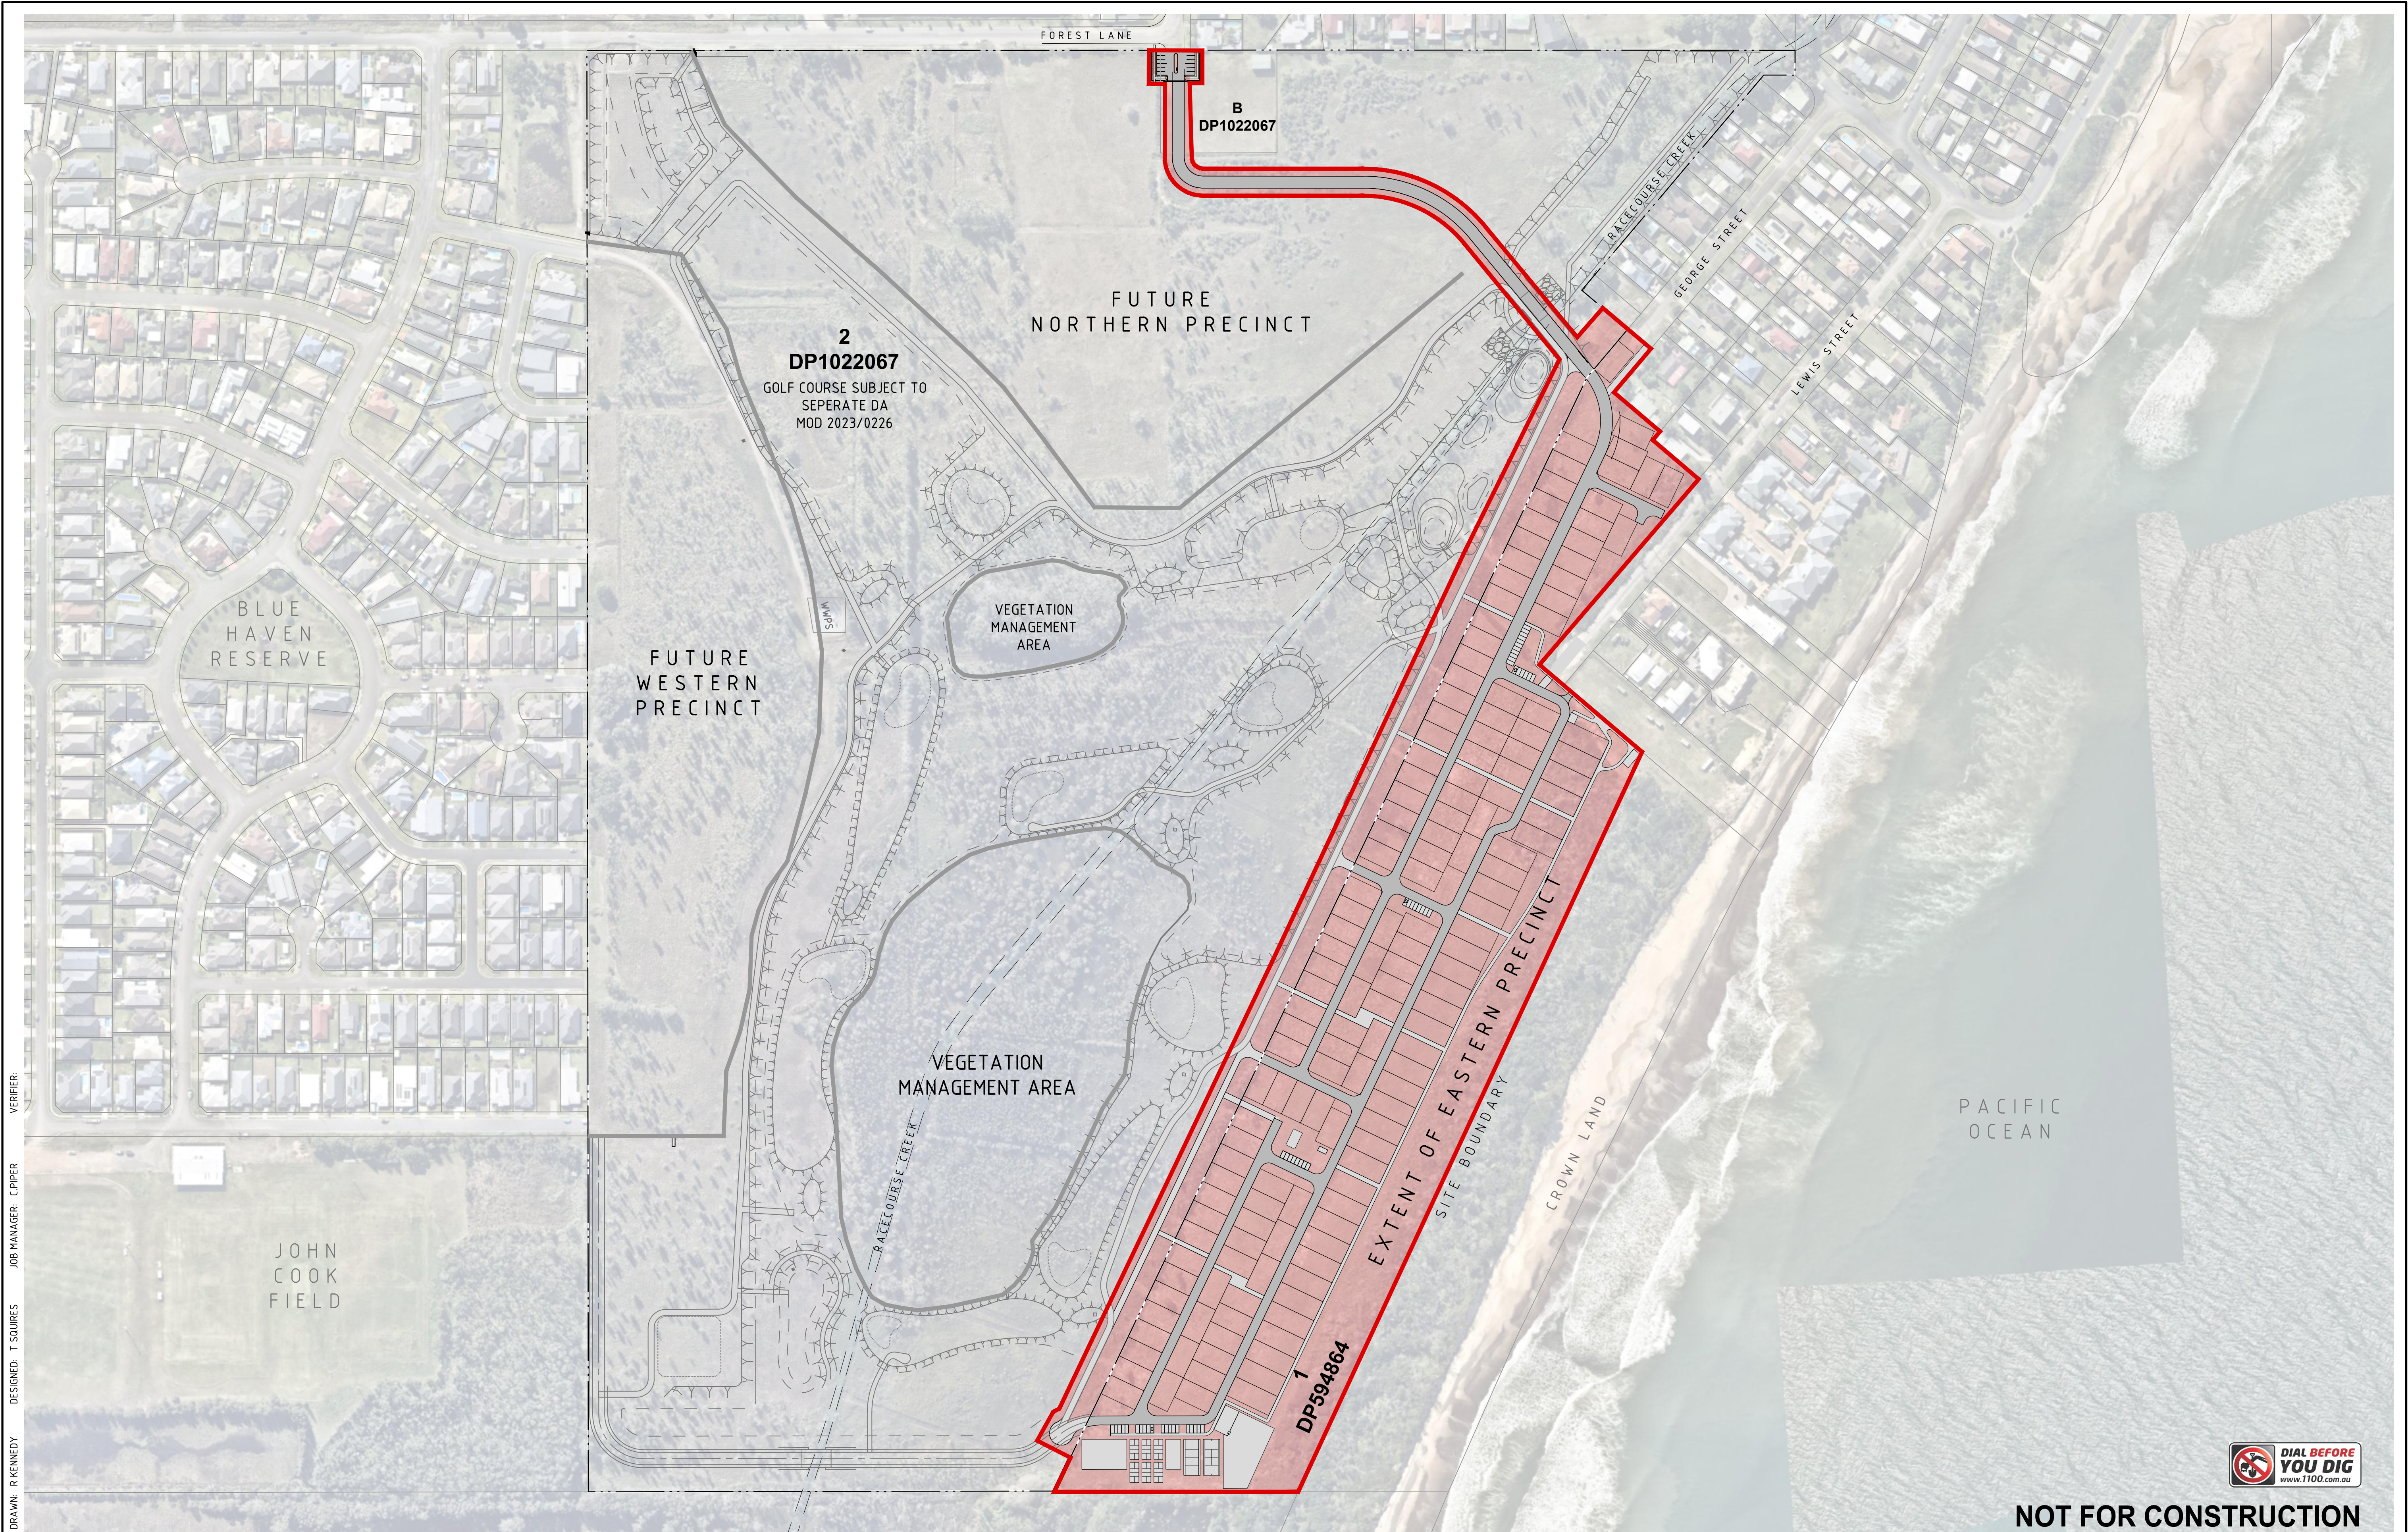

NOT FOR CONSTRUCTION

REVISION	DESCRIPTION	ISSUED	VER'D	APP'D	DATE
1	ISSUED FOR REVIEW	RK		CP	19.07.24
2	ISSUED FOR REVIEW	RK		CP	09.08.24
3	ISSUED FOR APPROVAL	RK		CP	10.09.24

DRAWING NOT TO BE USED FOR CONSTRUCTION
UNLESS VERIFICATION SIGNATURE HAS BEEN ADDED

ARCHITECT

THE COPYRIGHT OF THIS DRAWING REMAINS WITH
NORTHROP CONSULTING ENGINEERS PTY LTD

ALL DIMENSIONS TO BE VERIFIED ON SITE BEFORE
COMMENCING WORK.
NORTHROP ACCEPTS NO RESPONSIBILITY FOR THE
USABILITY, COMPLETENESS OR SCALE OF DRAWINGS
TRANSFERRED ELECTRONICALLY.
THIS DRAWING MAY HAVE BEEN PREPARED USING COLOUR,
AND MAY BE INCOMPLETE IF COPIED TO BLACK & WHITE.

SCALE 1:2000@A1

Newcastle
Level 1, 215 Pacific Hwy, Charlestown NSW 2290
Ph (02) 4943 1777 Email newcastle@northrop.com.au
ABN 81 094 433 100

PROJECT

106 & 142 FOREST LANE
&
LOT 1 LEWIS STREET

2 DP1022067, B DP1022067, 1 DP594864

DRAWING TITLE

D.A. DRAWINGS PACKAGE

SITE CONTEXT PLAN

JOB NUMBER

NL223154

DRAWING NUMBER

MP-EP02.01

REVISION


3

DRAWING SHEET SIZE = A1

Diagram illustrating the Schematic Standard Site 1 layout, showing a house footprint within a defined site boundary.


Key dimensions and labels:

- Overall Site Dimensions:** 25.00 (Vertical) and 14.00 (Horizontal).
- Service Corridor:** 2.00 (Vertical) on the left side.
- Driveway:** Located at the top left of the house footprint.
- Garage:** Hatched area within the house footprint.
- Optional BTB:** A black dot located on the left side of the house footprint.
- 3m x 3m Private Open Space:** A hatched area located outside the house footprint, adjacent to the driveway.
- Indicative House Outline:** The main footprint of the house.
- 1m MIN:** Minimum dimensions indicated for the driveway, the private open space, and the distance from the house footprint to the bottom boundary.
- 1m MIN:** Minimum distance indicated from the house footprint to the left boundary.
- ROAD FRONTAGE:** Indicated at the top of the site.

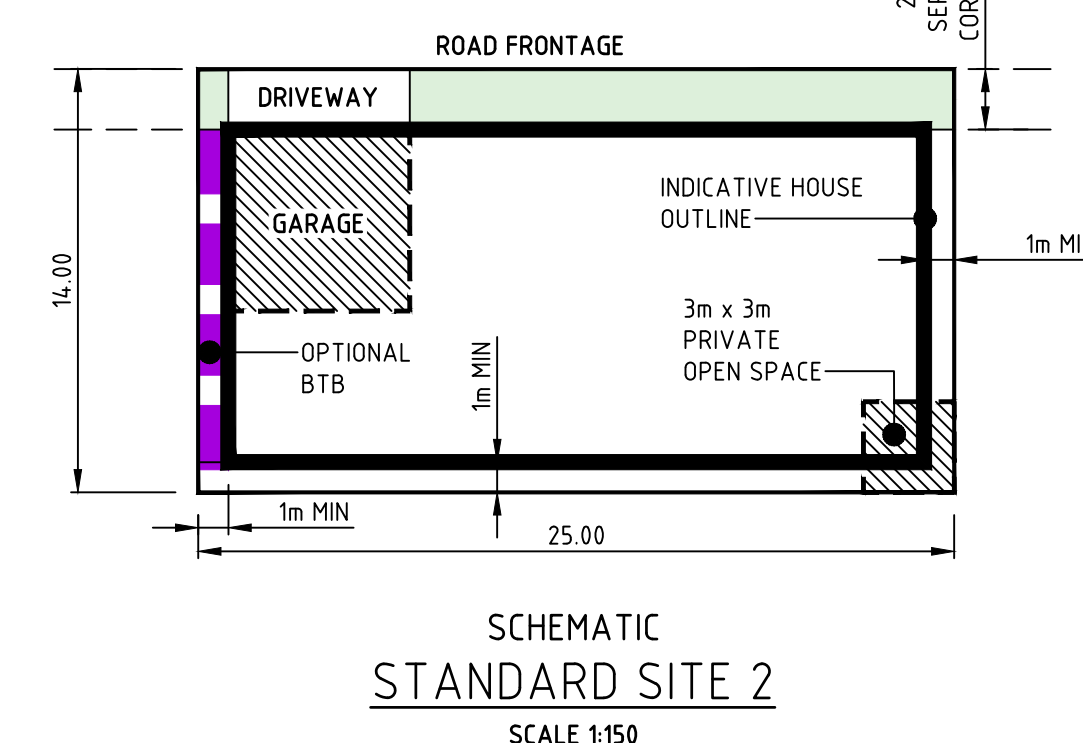

NOT FOR CONSTRUCTION

REVISION	DESCRIPTION	ISSUED	VER'D	APP'D	DATE	CLIENT	ARCHITECT	ALL DIMENSIONS TO BE VERIFIED ON SITE BEFORE COMMENCING WORK. NORTHROP ACCEPTS NO RESPONSIBILITY FOR THE USABILITY, COMPLETENESS OR SCALE OF DRAWINGS TRANSFERRED ELECTRONICALLY. THIS DRAWING MAY HAVE BEEN PREPARED USING COLOUR, AND MAY BE INCOMPLETE IF COPIED TO BLACK & WHITE.		PROJECT	DRAWING TITLE	JOB NUMBER		
1	ISSUED FOR REVIEW	RK		CP	06.06.24				Level 1, 215 Pacific Hwy, Charlestown NSW 2290 Ph (02) 4943 1777 Email northrop@northrop.com.au ABN 81 094 433 100	106 & 142 FOREST LANE & LOT 1 LEWIS STREET	D.A. DRAWINGS PACKAGE	NL223154		
2	ISSUED FOR REVIEW	RK		CP	19.07.24									
3	ISSUED FOR REVIEW	RK		CP	09.08.24									
4	ISSUED FOR REVIEW	RK		CP	27.08.24									
5	ISSUED FOR APPROVAL	RK		CP	10.09.24									
DRAWING NOT TO BE USED FOR CONSTRUCTION UNLESS VERIFICATION SIGNATURE HAS BEEN ADDED						THE COPYRIGHT OF THIS DRAWING REMAINS WITH NORTHROP CONSULTING ENGINEERS PTY LTD						DRAWING NUMBER	REVISION	
						SCALE 1:1250 @ A1						2 DP1022067, B DP1022067, 1 DP594864	MP-EP03.01	5
DRAWING SHEET SIZE = A1														

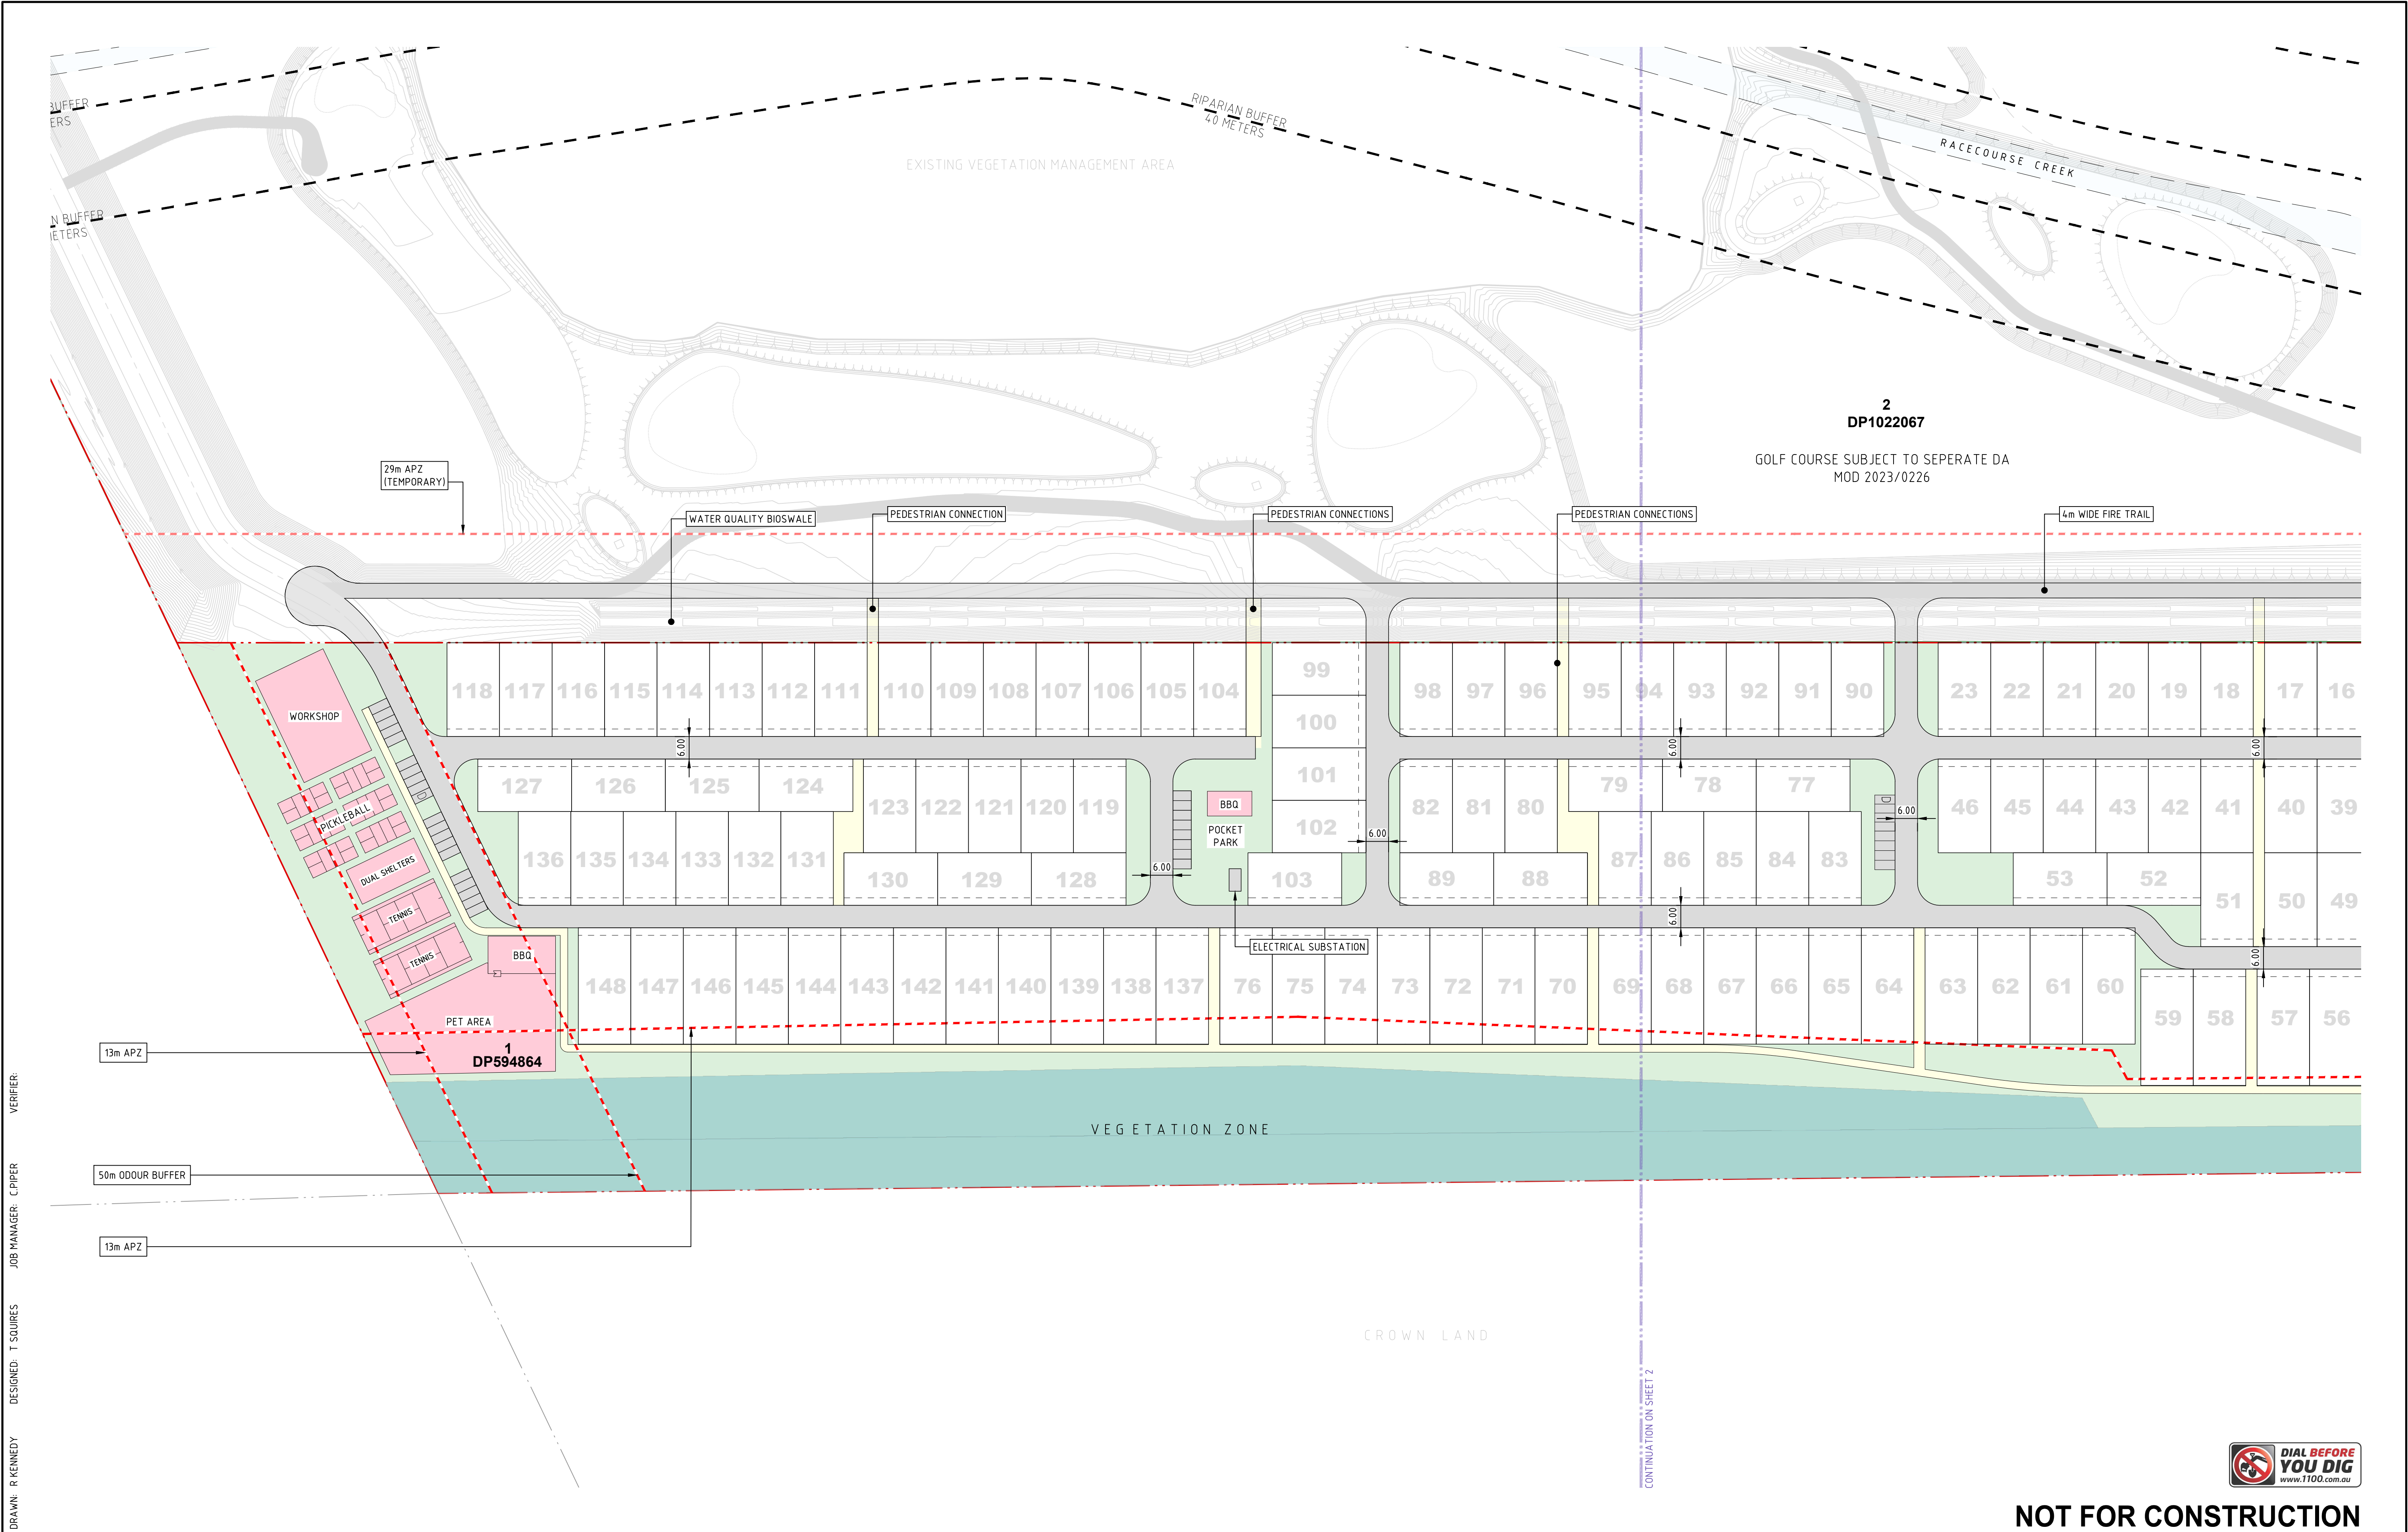

VERIFIER:
 JOB MANAGER: CHIPPER
 DESIGNED: T SQUIRES
 DRAWN: R KENNEDY

REVISION	DESCRIPTION	ISSUED	VER'D	APP'D	DATE
1	ISSUED FOR REVIEW	RK		CP	19.07.24
2	ISSUED FOR REVIEW	RK		CP	09.08.24
3	ISSUED FOR REVIEW	RK		CP	27.08.24
4	ISSUED FOR APPROVAL	RK		CP	10.09.24

DRAWING NOT TO BE USED FOR CONSTRUCTION
UNLESS VERIFICATION SIGNATURE HAS BEEN ADDED.

THE COPYRIGHT OF THIS DRAWING REMAINS WITH
NORTHROP CONSULTING ENGINEERS PTY LTD

ALL DIMENSIONS TO BE VERIFIED ON SITE BEFORE COMMENCING WORK.
NORTHROP ACCEPTS NO RESPONSIBILITY FOR THE USABILITY, COMPLETENESS OR SCALE OF DRAWINGS TRANSFERRED ELECTRONICALLY.
THIS DRAWING MAY HAVE BEEN PREPARED USING COLOUR, AND MAY BE INCOMPLETE IF COPIED TO BLACK & WHITE.

SCALE 1:800@A1

Newcastle
Level 1, 215 Pacific Hwy, Charlestown NSW 2290
Ph (02) 4943 1777 Email newcastle@northrop.com.au
ABN 81 094 433 100

PROJECT

106 & 142 FOREST LANE
&
LOT 1 LEWIS STREET
2 DP1022067, B DP1022067, 1 DP594864

DRAWING TITLE

D.A. DRAWINGS PACKAGE

DETAILED SITE PLAN
SHEET 1

JOB NUMBER

NL223154


DRAWING NUMBER

MP-EP03.11

REVISION

4

DRAWING SHEET SIZE = A1

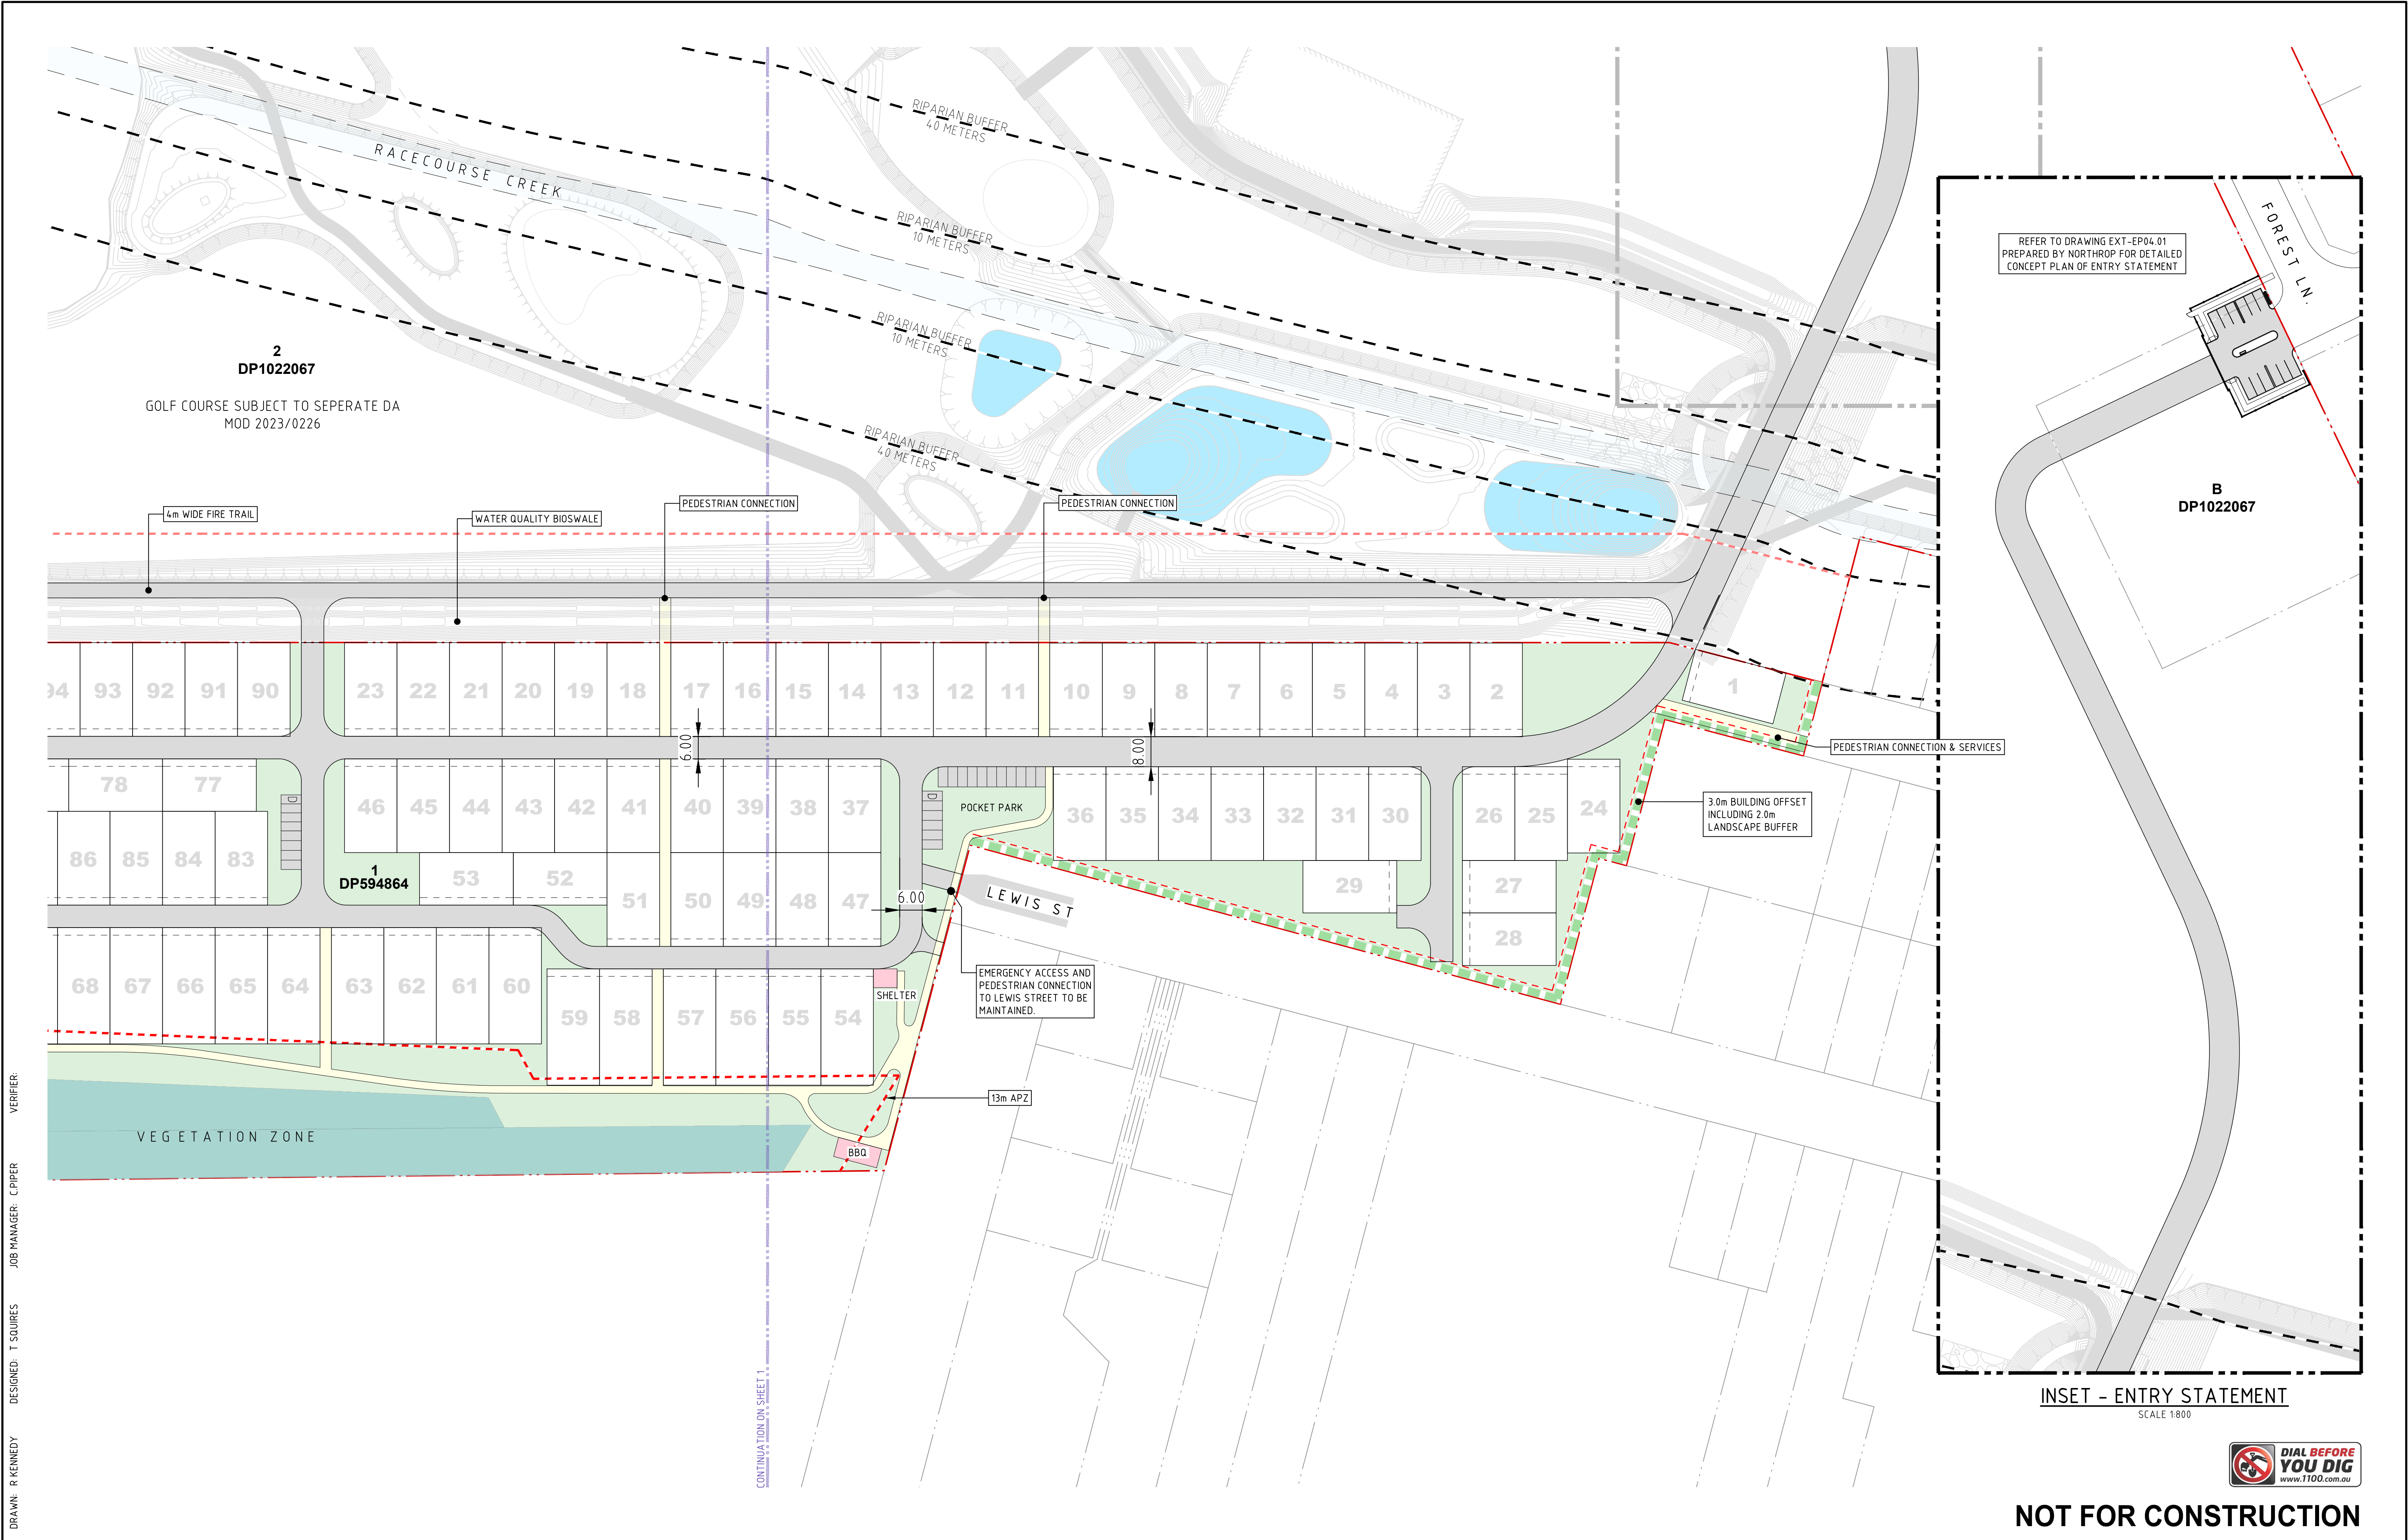

VERIFIER:
JOB MANAGER: CHIPER
DESIGNED: T SQUIRES
DRAWN: R KENNEDY

REVISION	DESCRIPTION	ISSUED	VER'D	APP'D	DATE	CLIENT
1	ISSUED FOR REVIEW	RK		CP	19.07.24	
2	ISSUED FOR REVIEW	RK		CP	09.08.24	
3	ISSUED FOR REVIEW	RK		CP	27.08.24	
4	ISSUED FOR APPROVAL	RK		CP	10.09.24	

DRAWING NOT TO BE USED FOR CONSTRUCTION
UNLESS VERIFICATION SIGNATURE HAS BEEN ADDED.

ARCHITECT
V / A
THE COPYRIGHT OF THIS DRAWING REMAINS WITH
NORTHROP CONSULTING ENGINEERS PTY LTD

ALL DIMENSIONS TO BE VERIFIED ON SITE BEFORE
COMMENCING WORK.
NORTHROP ACCEPTS NO RESPONSIBILITY FOR THE
USABILITY, COMPLETENESS OR SCALE OF DRAWINGS
TRANSFERRED ELECTRONICALLY.
THIS DRAWING MAY HAVE BEEN PREPARED USING COLOUR,
AND MAY BE INCOMPLETE IF COPIED TO BLACK & WHITE.

SCALE 1:800@A1


0 8 16 24 32 40m

NORTHROP
Newcastle
Level 1, 215 Pacific Hwy, Charlestown NSW 2290
Ph (02) 4943 1777 Email newcastle@northrop.com.au
ABN 81 094 433 100

PROJECT
**106 & 142 FOREST LANE
&
LOT 1 LEWIS STREET**
2 DP1022067, B DP1022067, 1 DP594864


DRAWING TITLE
D.A. DRAWINGS PACKAGE
**DETAILED SITE PLAN
SHEET 2**

JOB NUMBER NL223154	REVISION 4
DRAWING NUMBER MP-EP03.12	
DRAWING SHEET SIZE = A1	

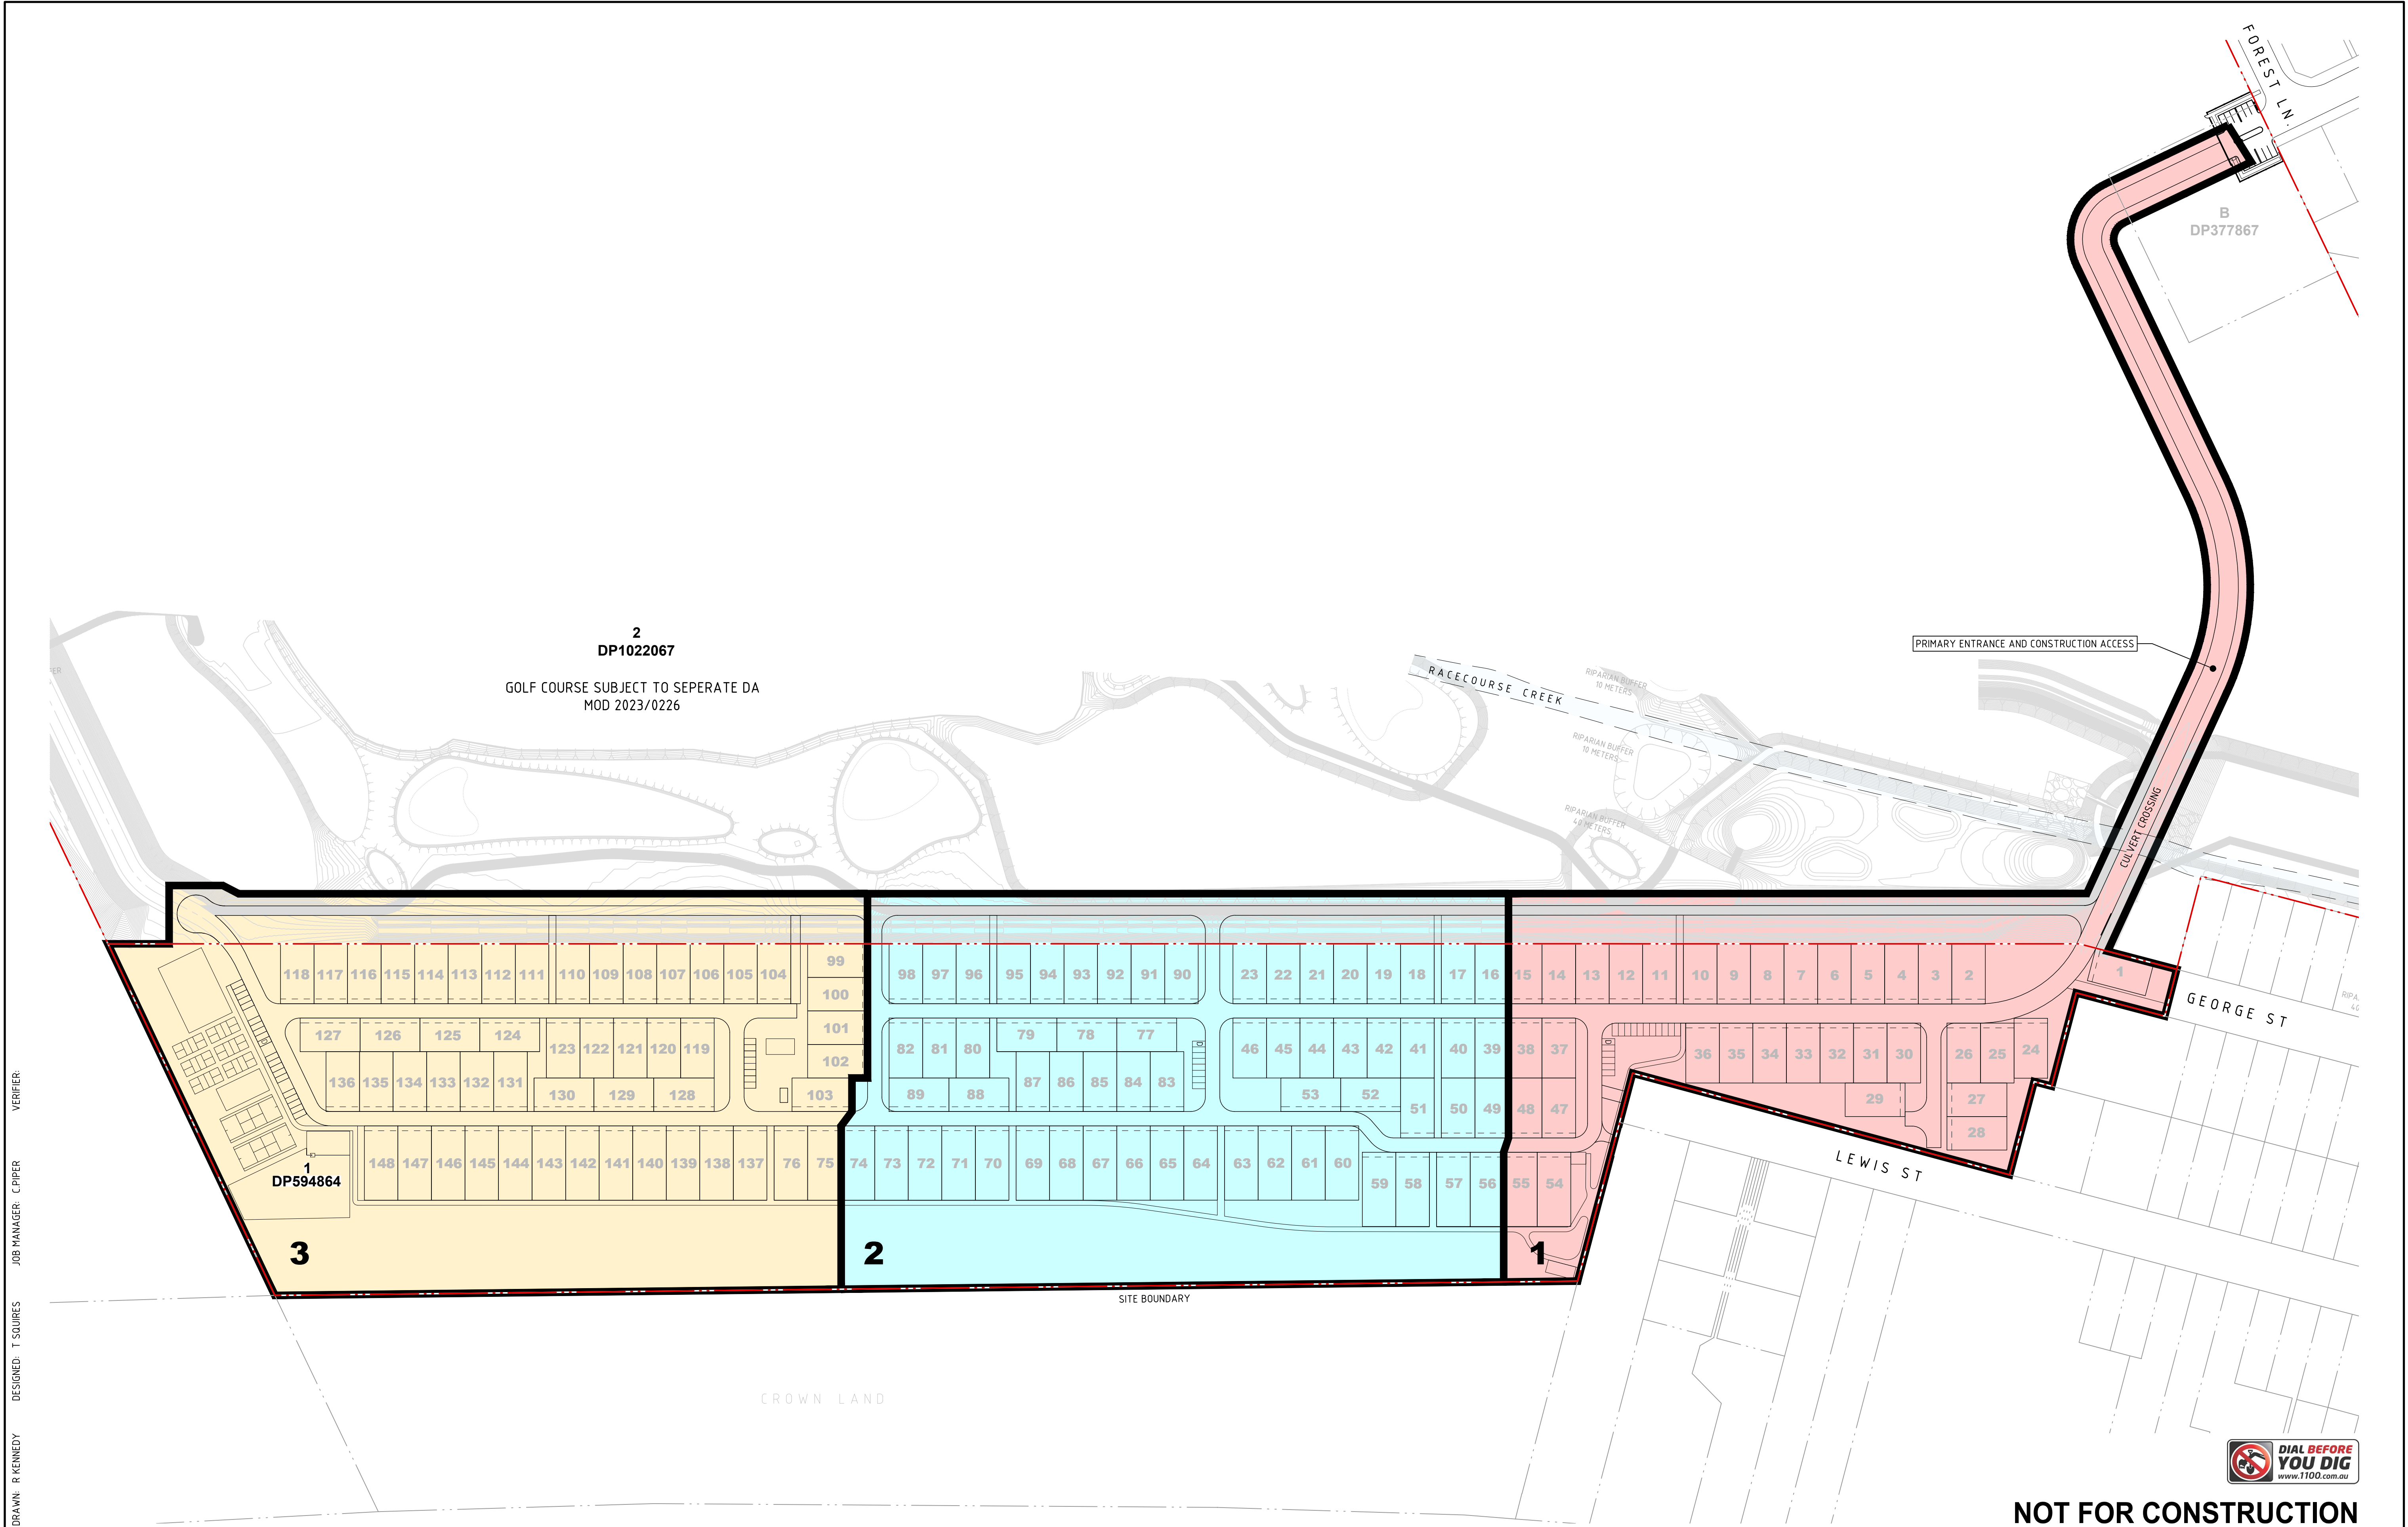

REVISION	DESCRIPTION	ISSUED	VER'D	APP'D	DATE	CLIENT	ARCHITECT	SCALE	ALL DIMENSIONS TO BE VERIFIED ON SITE BEFORE COMMENCING WORK. NORTHROP ACCEPTS NO RESPONSIBILITY FOR THE USABILITY, COMPLETENESS OR SCALE OF DRAWINGS TRANSFERRED ELECTRONICALLY. THIS DRAWING MAY HAVE BEEN PREPARED USING COLOUR, AND MAY BE INCOMPLETE IF COPIED TO BLACK & WHITE.	PROJECT	DRAWING TITLE	JOB NUMBER
1	ISSUED FOR REVIEW	RK		CP	09.08.24			SCALE 1:1250 @ A1		106 & 142 FOREST LANE & LOT 1 LEWIS STREET 2 DP1022067, B DP1022067, 1 DP594864	D.A. DRAWINGS PACKAGE STAGING PLAN	NL223154
2	ISSUED FOR APPROVAL	RK		CP	10.09.24							
						DRAWING NOT TO BE USED FOR CONSTRUCTION UNLESS VERIFICATION SIGNATURE HAS BEEN ADDED.	THE COPYRIGHT OF THIS DRAWING REMAINS WITH NORTHROP CONSULTING ENGINEERS PTY LTD					DRAWING NUMBER MP-EP07.01
												REVISION 2
												DRAWING SHEET SIZE = A1

VERIFIER: CHIPER
JOB MANAGER: T. SOUIRES
DESIGNED: R. KENNEDY
DRAWN: R. KENNEDY

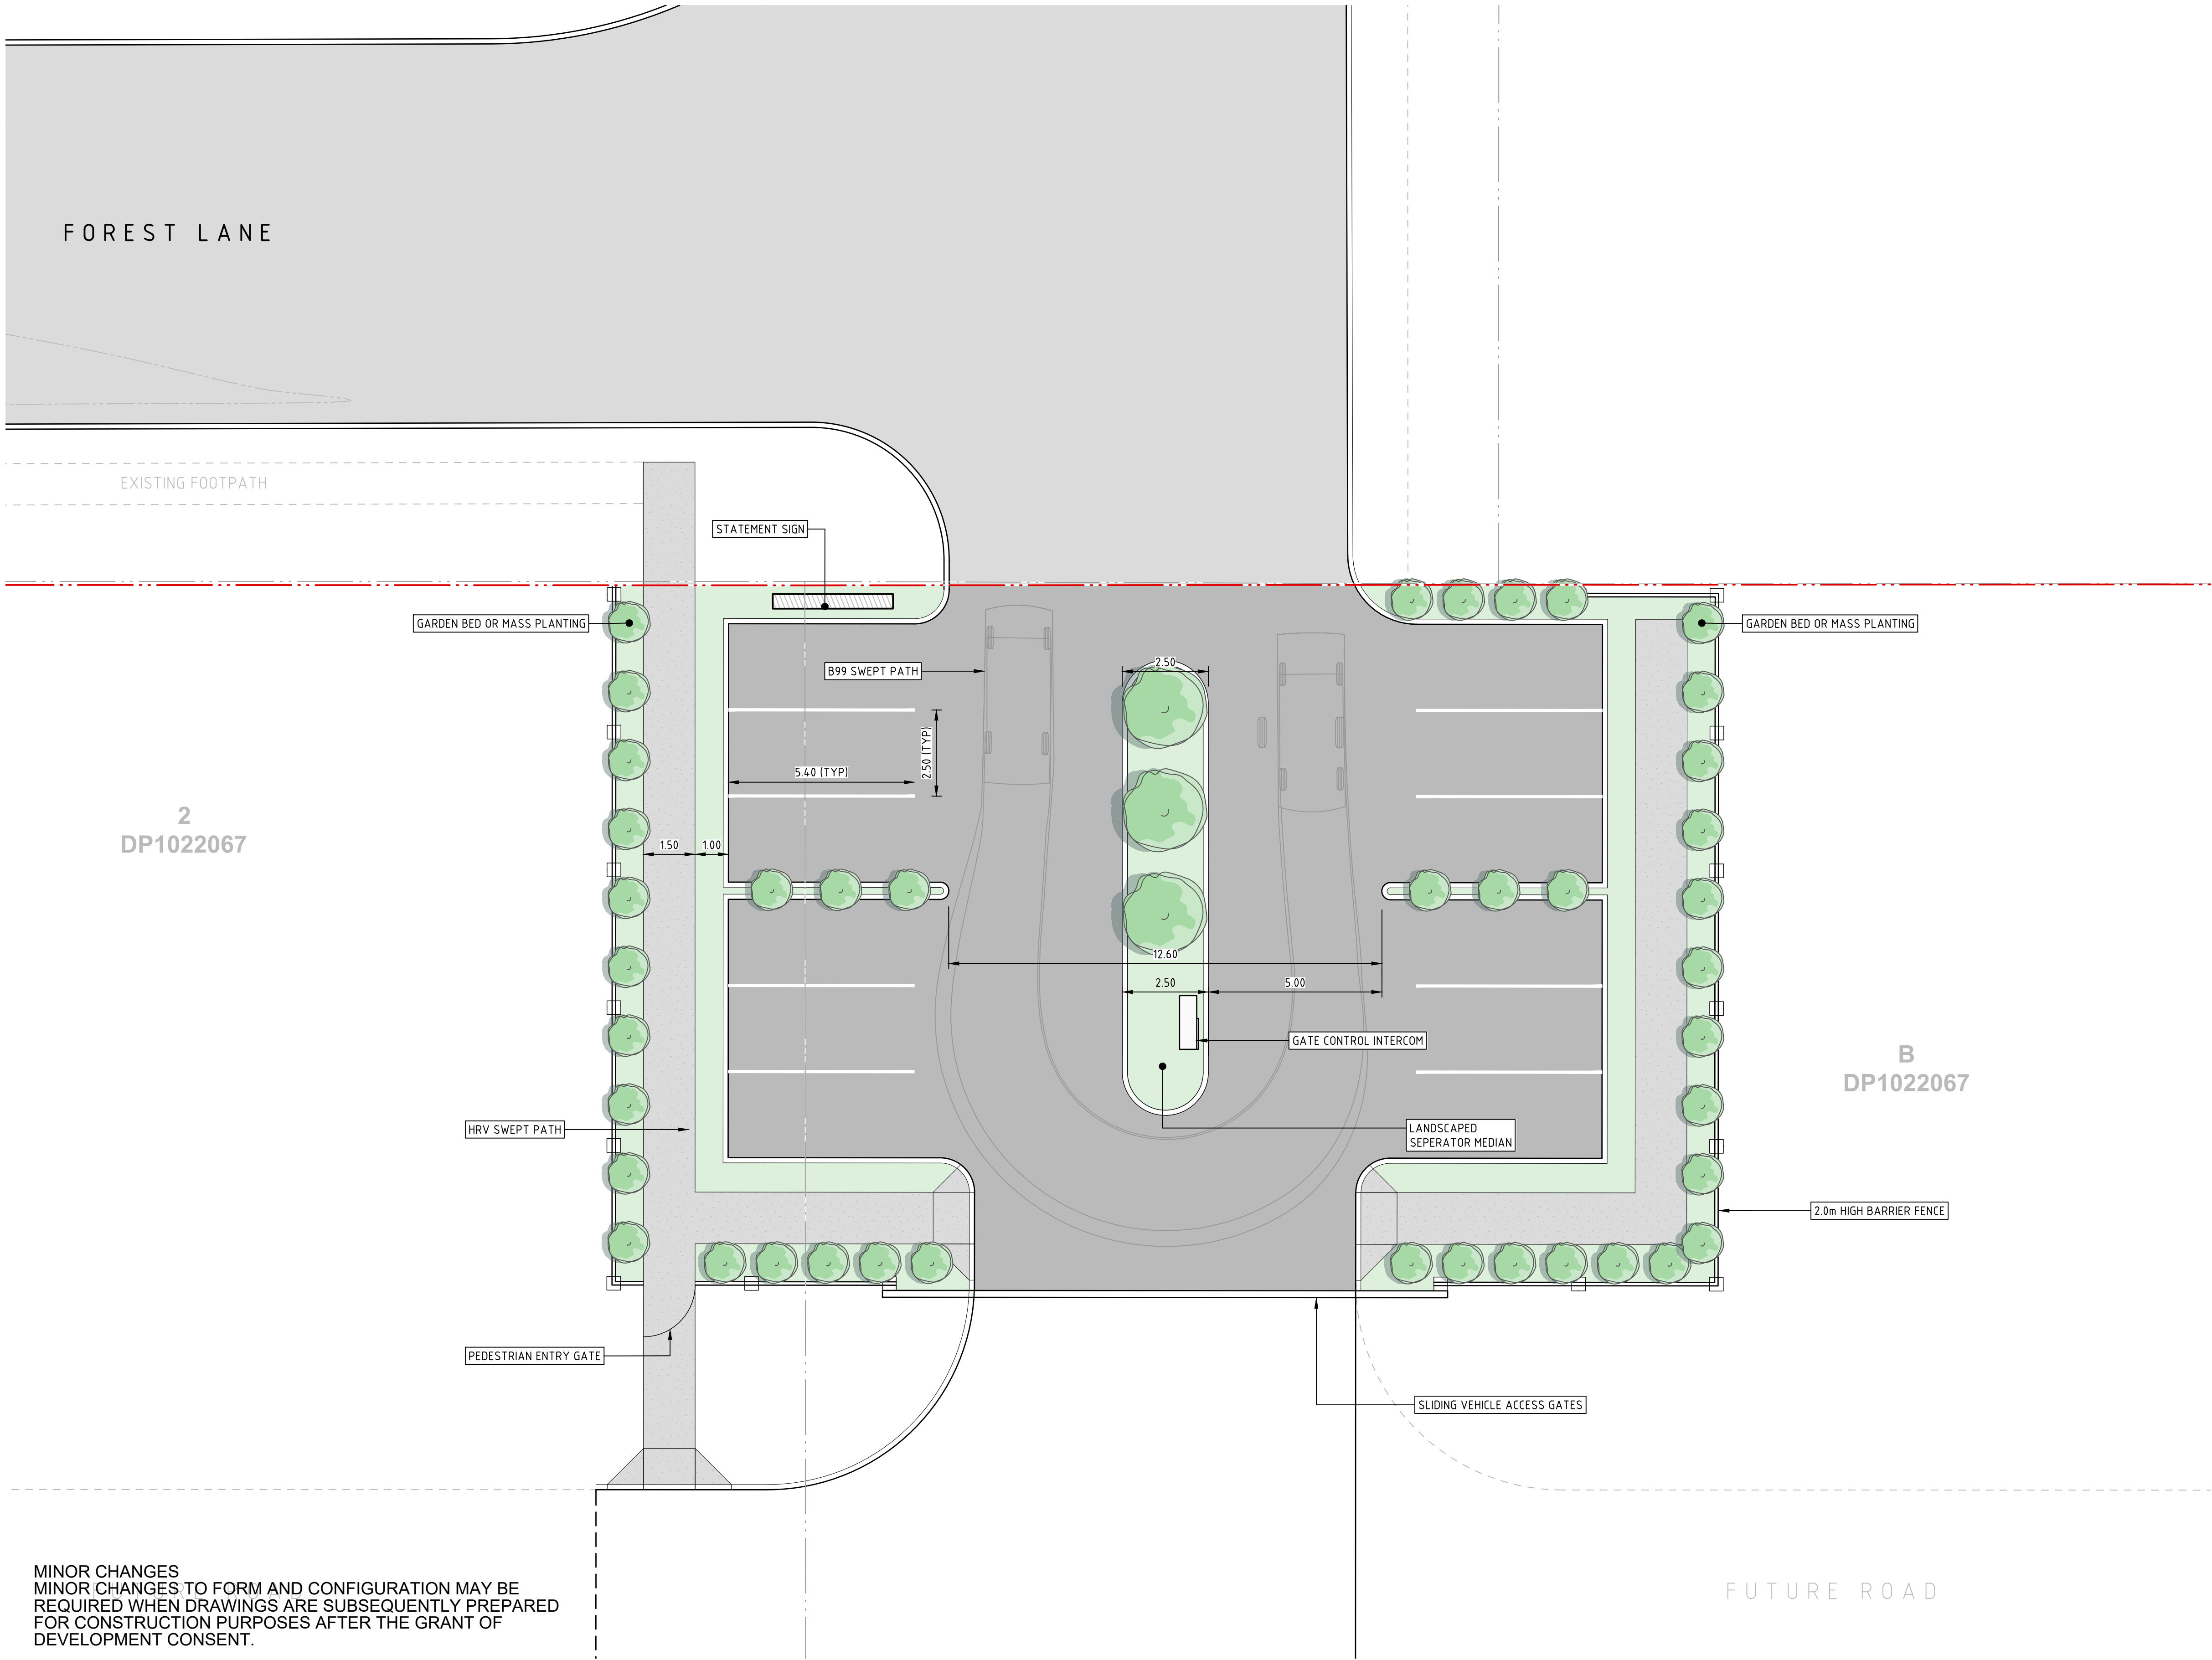

LEGEND

SITE BOUNDARY LINE

EXISTING BOUNDARY

VEHICLE PAVEMENT

PEDESTRIAN PAVEMENT

LANDSCAPING

REVISION	DESCRIPTION	ISSUED	VER'D	APP'D	DATE
1	ISSUED FOR REVIEW	RK		CP	06.06.24
2	ISSUED FOR REVIEW	RK		CP	15.07.24
3	ISSUED FOR REVIEW	RK		CP	26.08.24
4	ISSUED FOR REVIEW	RK		CP	28.08.24
5	ISSUED FOR APPROVAL	RK	CP	CP	10.09.24

CLIENT

ARCHITECT

SCALE 1:100 @ A1

ALL DIMENSIONS TO BE VERIFIED ON SITE BEFORE COMMENCING WORK. NORTHROP ACCEPTS NO RESPONSIBILITY FOR THE USABILITY, COMPLETENESS OR SCALE OF DRAWINGS TRANSFERRED ELECTRONICALLY. THIS DRAWING MAY HAVE BEEN PREPARED USING COLOUR, AND MAY BE INCOMPLETE IF COPIED TO BLACK & WHITE.

THE COPYRIGHT OF THIS DRAWING REMAINS WITH NORTHROP CONSULTING ENGINEERS PTY LTD

PROJECT

DRAWING TITLE

JOB NUMBER

DRAWING NUMBER

REVISION

PROJECT

DRAWING TITLE

JOB NUMBER

DRAWING NUMBER

REVISION

