


FENCE CONCEPT DESIGN
4 Chanter Street Moama

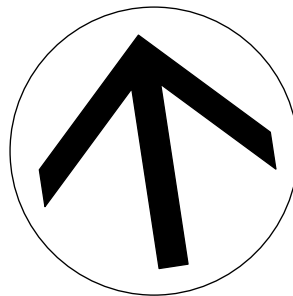

PARTIAL SITE PLAN / FENCE


SCALE
1:100@A1
1:200@A3



PROPOSED FENCE STYLE




PROPOSED PAINT COLOUR

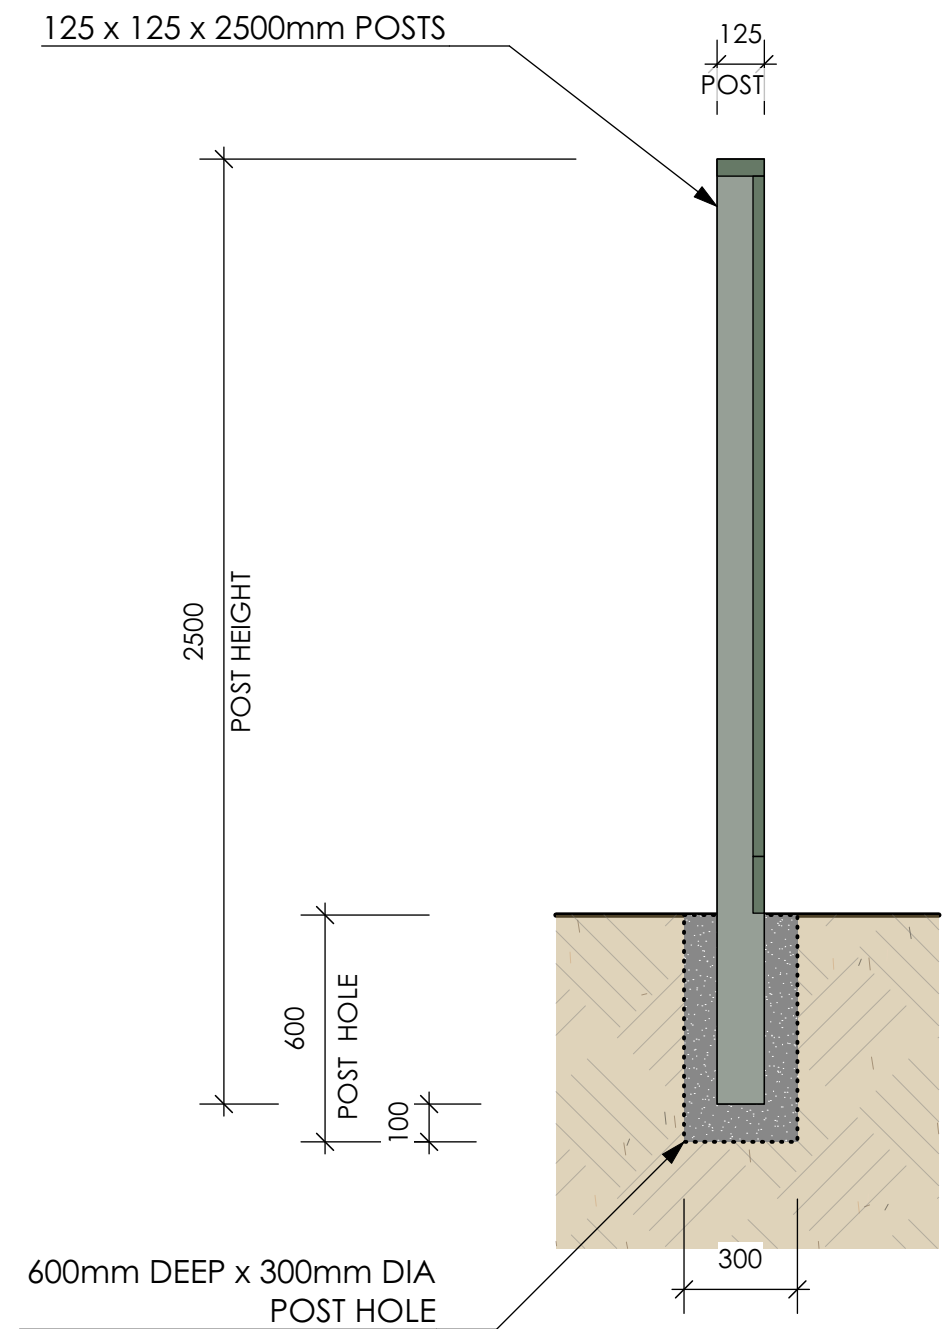

FENCE POST SECTION

SCALE
1:20@A1
1:40@A3

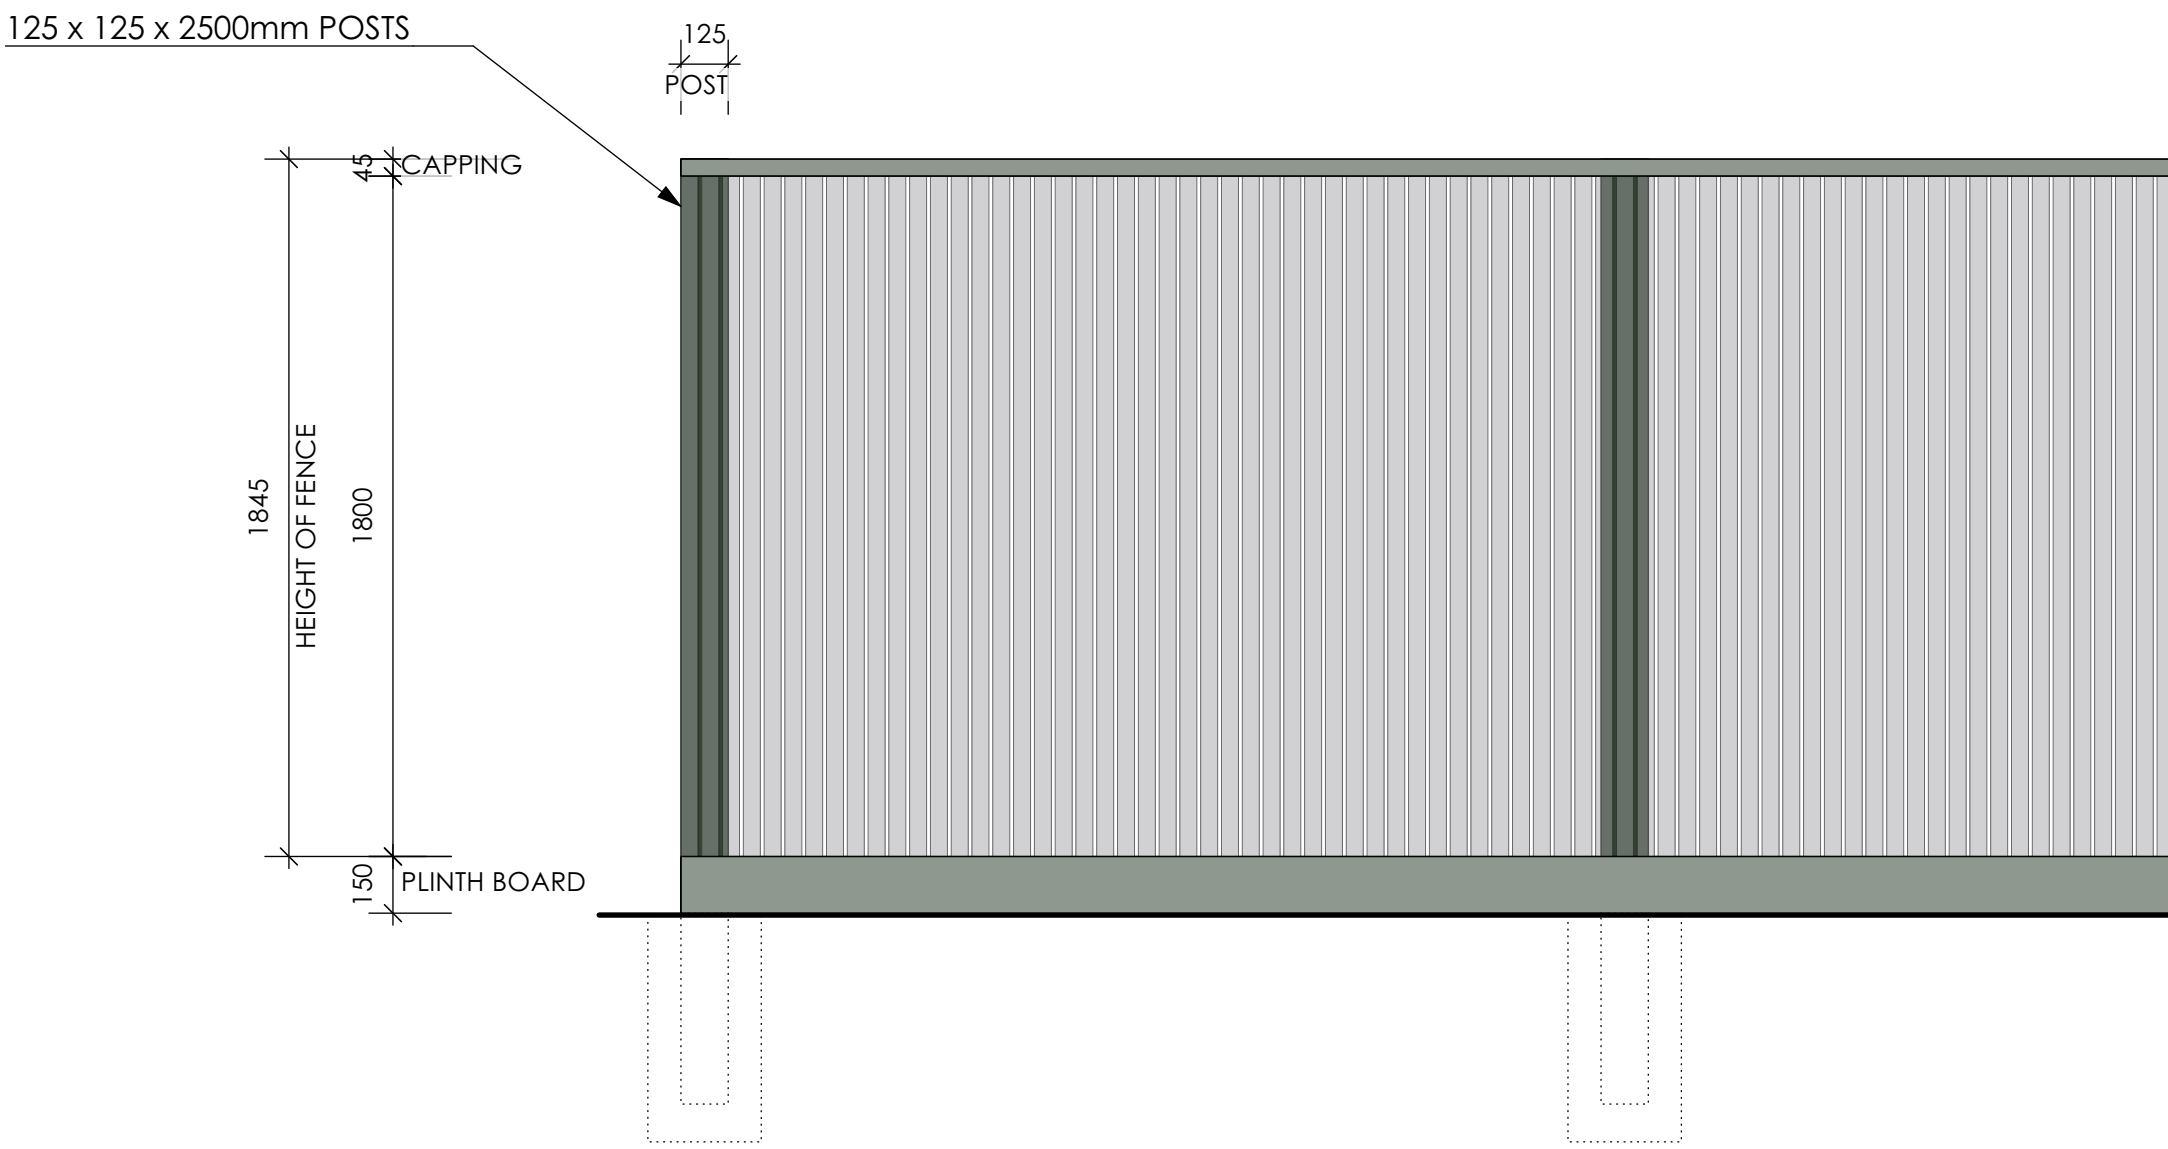

FENCE PARTIAL ELEVATION

SCALE
1:20@A1
1:40@A3

Outstanding landscape designs and delivering beautiful and sustainable gardens that don't cost the earth.



1300 599 988 - QLD | 1300 599 989 - VIC
info@thegardenplanners.com.au
www.thegardenplanners.com.au



Member of Australian
Institute of Landscape
Designers and Manager

PROJECT 4 Chanter Street
Moama NSW 2731
CLIENT Scott Milburn
SITE PLAN ENOH
Fence drawing Jan 8, 2024 Doc.pdf
AND
NEARMAPS DATED 05.12.2023

FENCE PLAN

SHEET 1 / 1

DATE 09.01.2024
JOB NUMBER TGP
SCALE 1:100 @ A1
1:200 @ A3
LANDSCAPE
PLAN BY TGP - AL

NOTES/AMENDMENTS:
REVISION 18.10.2024

© Copyright reserved in part or whole
DISCLAIMER:
INFORMATION IN THIS PLAN TO BE USED
AS A GUIDE ONLY. ALL MEASUREMENTS
TO BE CHECKED ON SITE AND ADJUSTED
WHERE NECESSARY. LANDSCAPE CONTRACTOR
TO DETERMINE FINAL QUANTITIES & MEASUREMENTS
FOR MATERIALS OR NEED FOR AN ENGINEERS
SPECIFICATIONS BEFORE COMMENCEMENT OF PROJECT.