


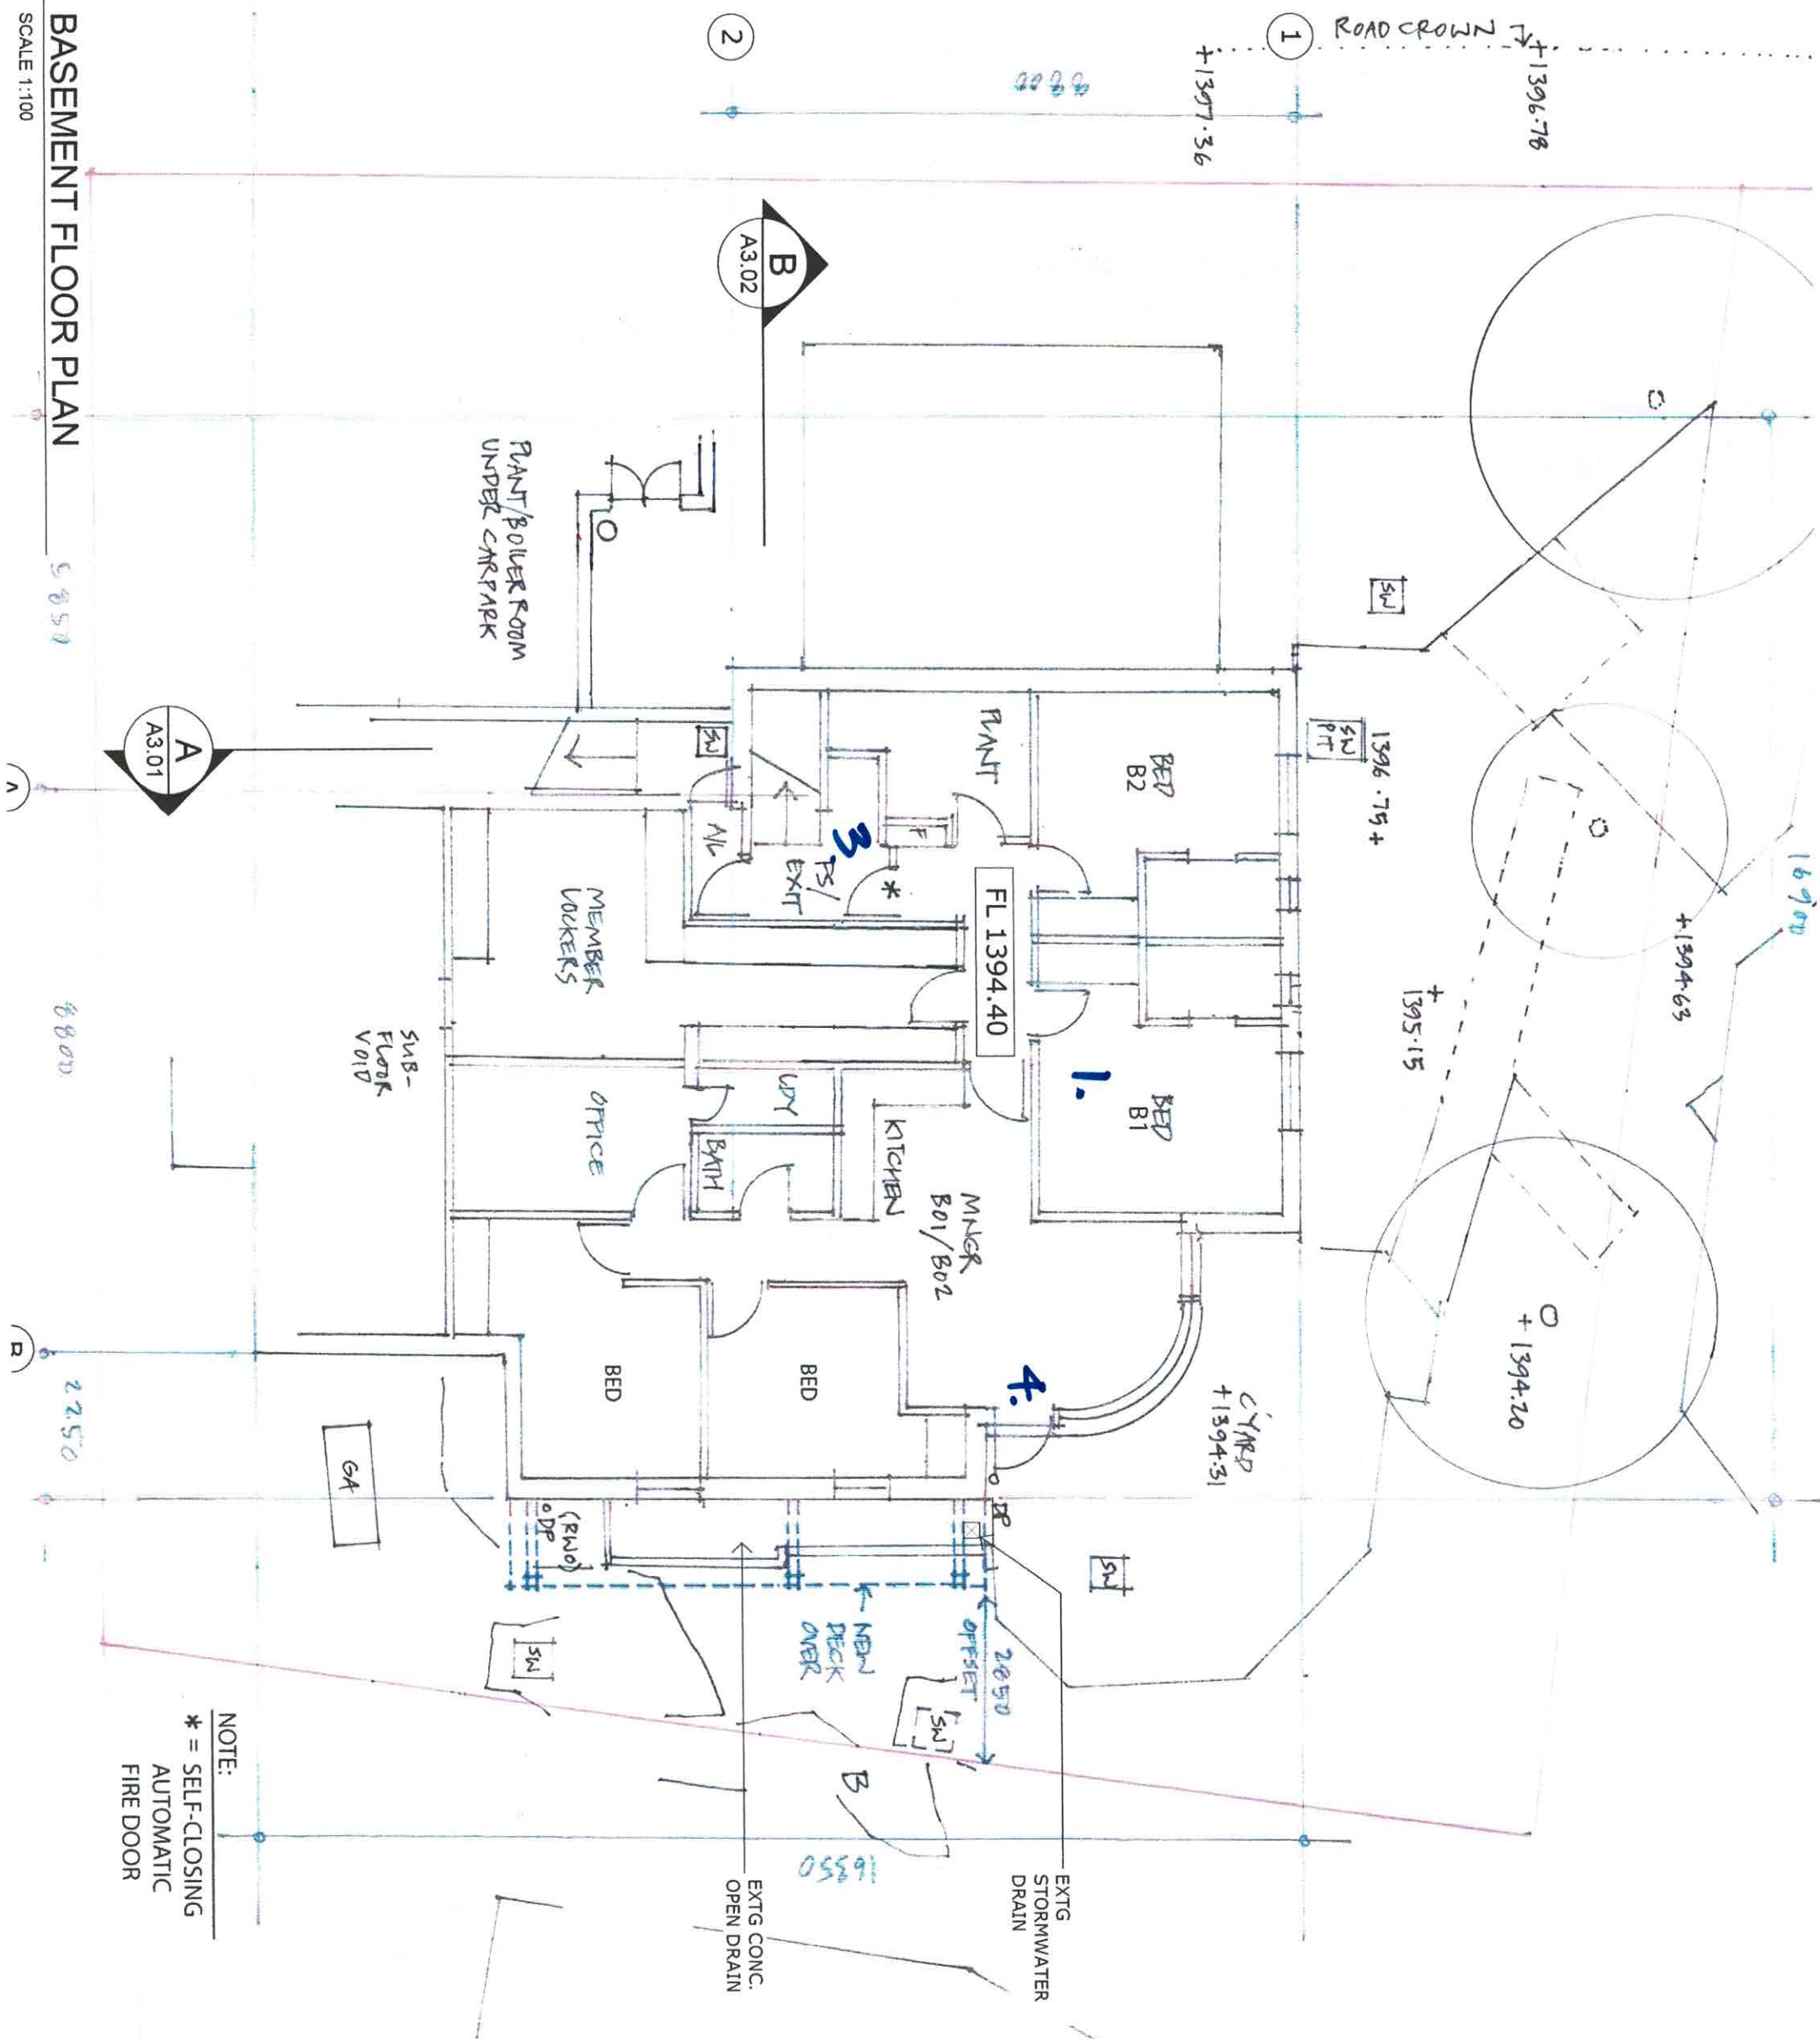

NOTE:

* = SELF-CLOSING
AUTOMATIC
FIRE DOOR

DESCRIPTION
BASEMENT FLOOR PLAN

Scale at A3	Date
1:100	09.11.20

1805 A1-01



ATTUNGA SKI LODGE
LOT 746
THREDBO
FOR
ATTUNGA SKI LODGE

Myson^m + Berkery Architects


SURVEY:
Peter Burns Surveyor

1/157 Prince Edward Ave
Culburra Beach NSW 2540
T (02) 4448 3710
F (02) 4448 3745
E mba@mysonberry.com.au
Nominated Architect : Vincent Myson
NSW Arch Reg # 6543

[illegible]

APPENDIX #2
B: MOD(1A)
26.08.2024
STAGE 1 c/pac



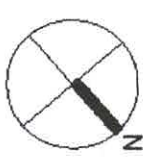

1/157 Prince Edward Ave
Culburra Beach NSW 2540
T (02) 4448 3710
F (02) 4448 3745
E mba@mysonberry.com.au
Nominated Architect: Vincent Myson
NSW Aitch Reg # 6543

Myson + Berkery Architects


Dasgrip
LOWER GROUND FLOOR PLAN

Scale: 1:1	Drawn	09.11.20	Revision
1:100	JOD NUMBER	Draw No	
1805		A1-02	B

This drawing is copyright and may not be used without written consent. Do not scale off this drawing. Use figured



SCALE 1:100

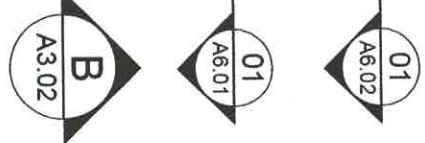

**AUTOMATIC
FIRE DOOR**


1/157 Prince Edward Ave
Cuburra Beach NSW 2540
T (02) 4448 3710
F (02) 4448 3745
E mba@mysonberry.com.au
Nominated Architect: Vincent Myson
NSW Arch Reg # 6543

Myson + Berkery Architects

09.11.2010
 UPPER GROUND FLOOR PLAN



A
A3.01

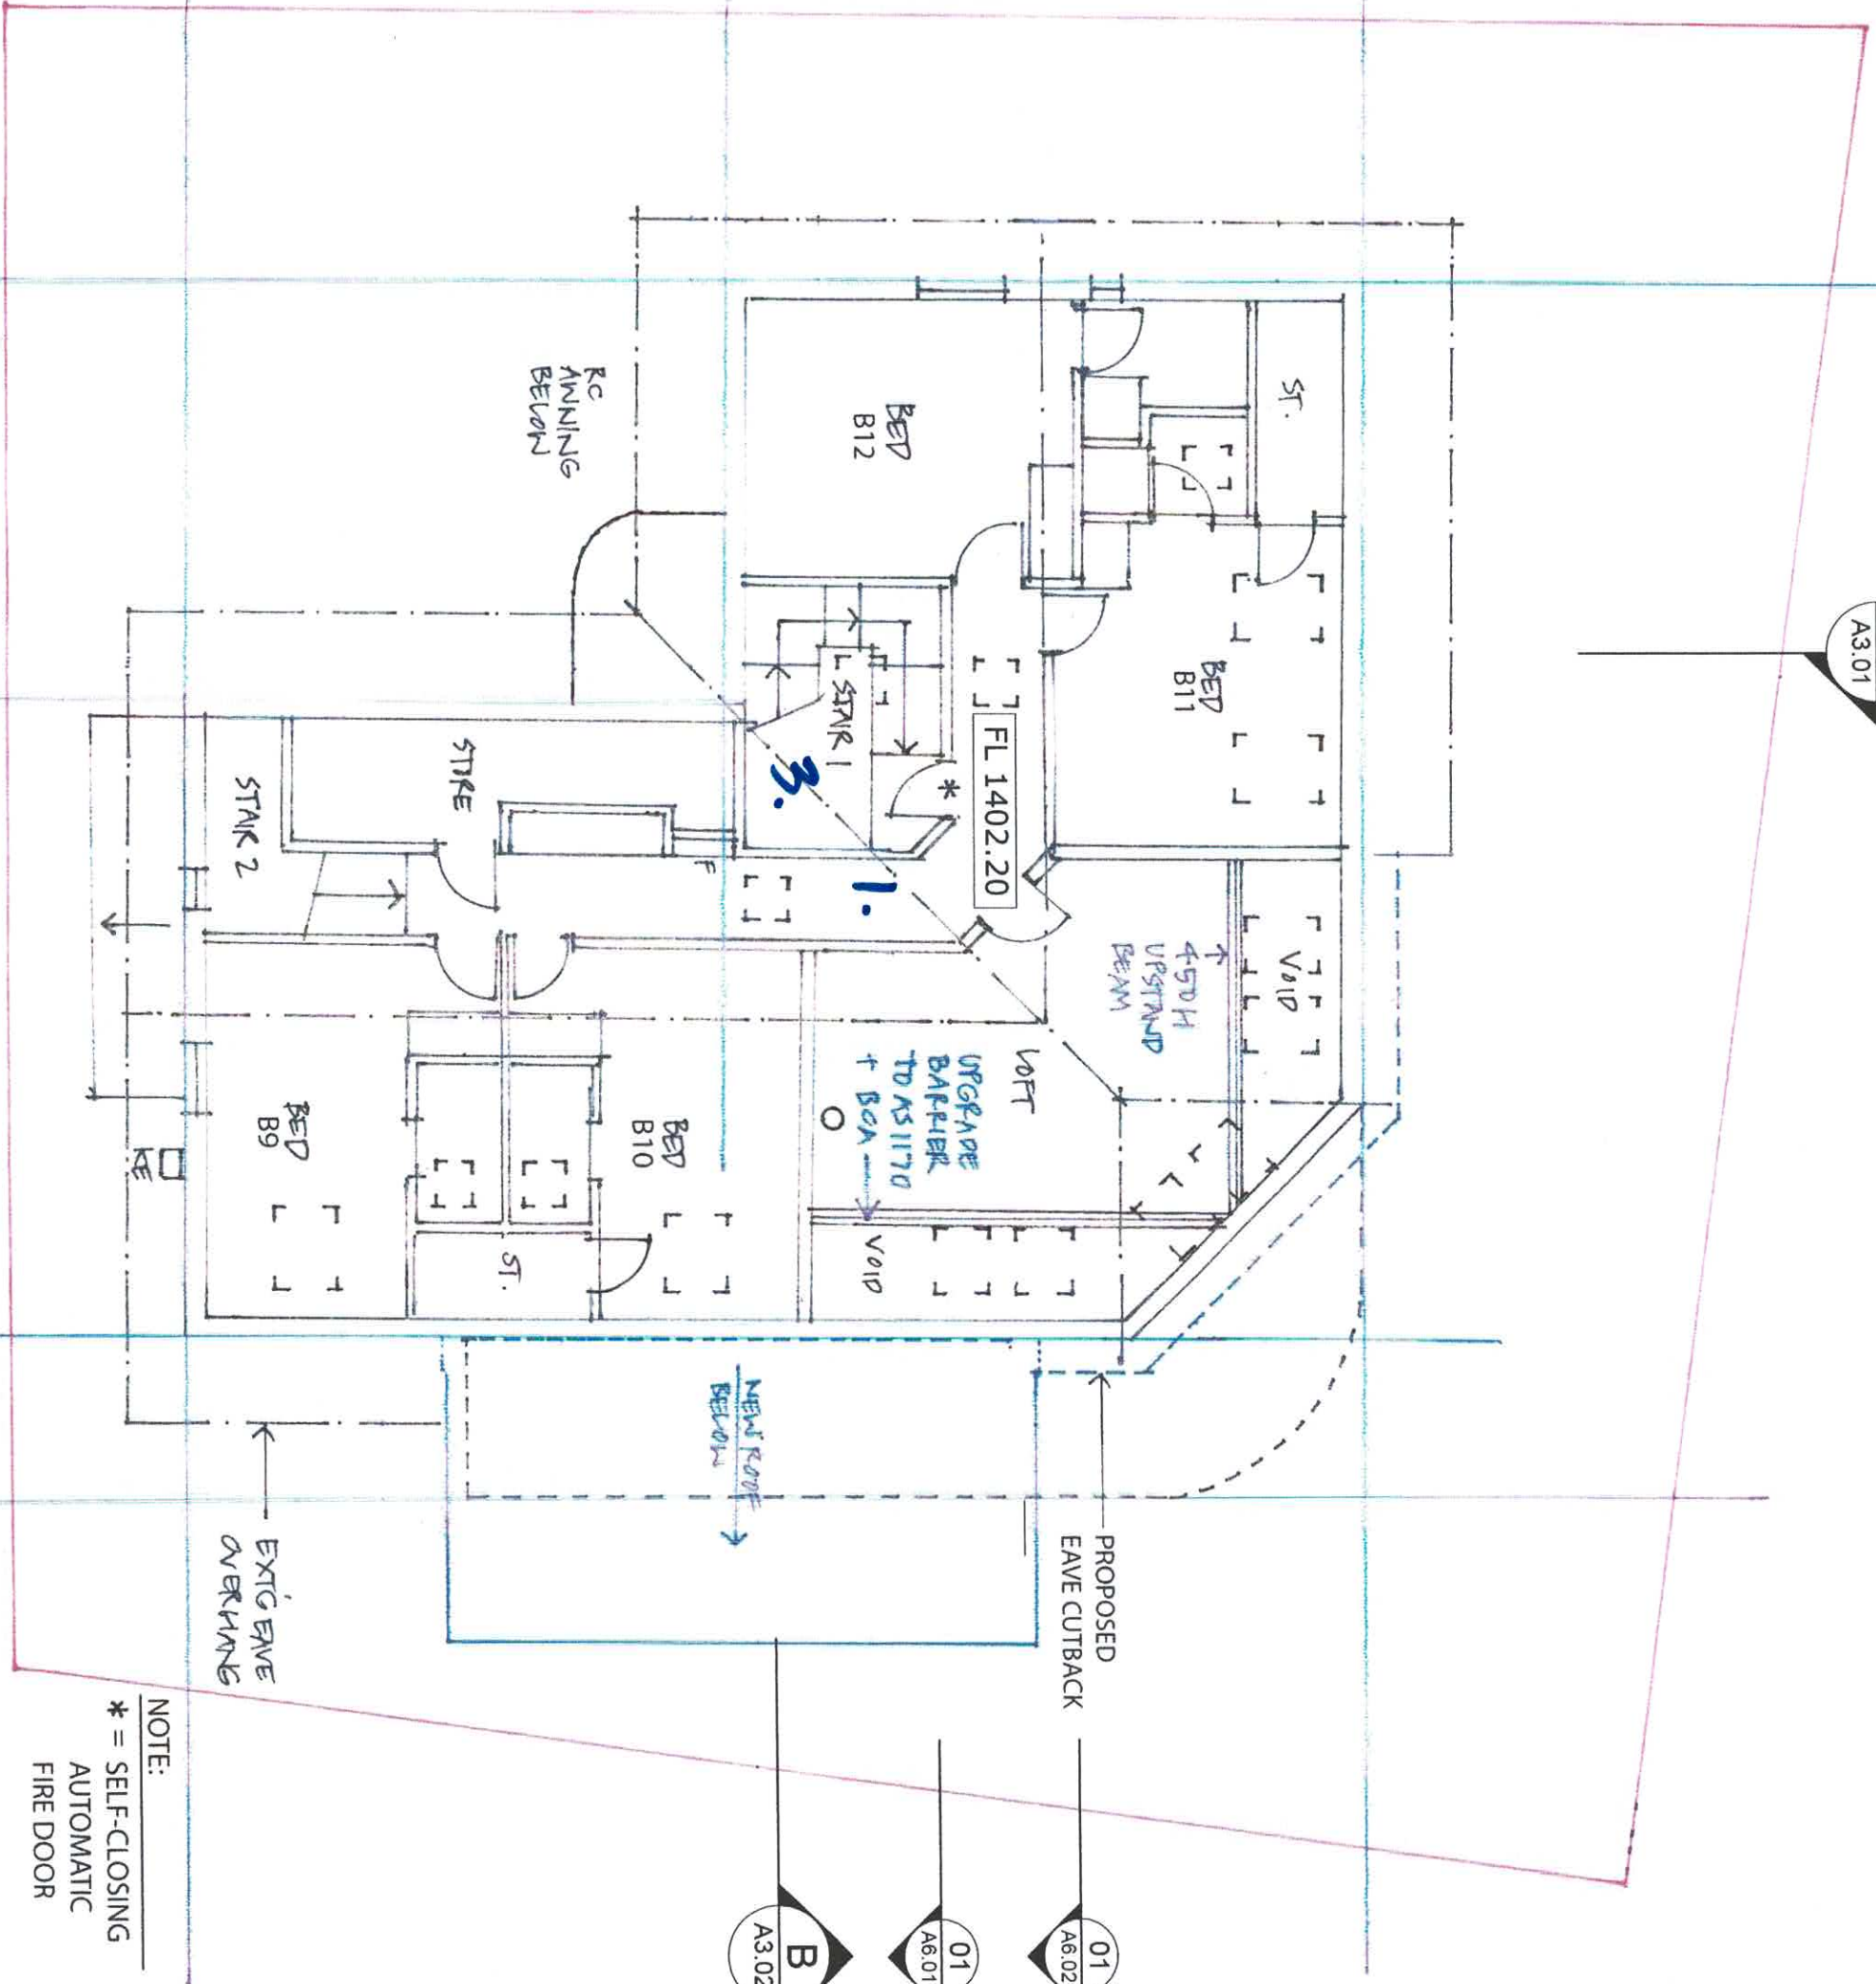

01 A6.02
01 A6.01
B A3.02

APPENDIX #2
B: MOD (1A)
26.08.2024
STAGE 1 cc/cc

Rev	For DA	Status	Date
A	FOR DA		15.12.20

1157 Prince Edward Ave
Coburns Beach NSW 2540
T (02) 4448 3710
F (02) 4448 3745
E mba@mysonberkery.com.au
Notified Architect - Vincent Myson
NSW Arch Reg # 6543

SURVEY:
Peter Burns Surveyor

ATTUNGA SKI LODGE
LOT 746
THREDBO
FOR:
ATTUNGA SKI LODGE

Description
ATTIC FLOOR PLAN

Scale: A3
1:100
Date: 09.11.20
Dwg No: 1805
Revision: A1-04

This drawing is copyright and may not be used without written consent. Do not scale off this drawing. Use figured



ATTUNGA SKI LODGE
LOT 746
THREDBO
FOR
ATTUNGA SKI LODGE


Myson + Berkery Architects

DISC 1/0307
ROOF PLAN

Job Number 1805 Dwg. No. A1-05

This drawing is copyright and may not be used without written consent. Do not scale off this drawing. Use figured

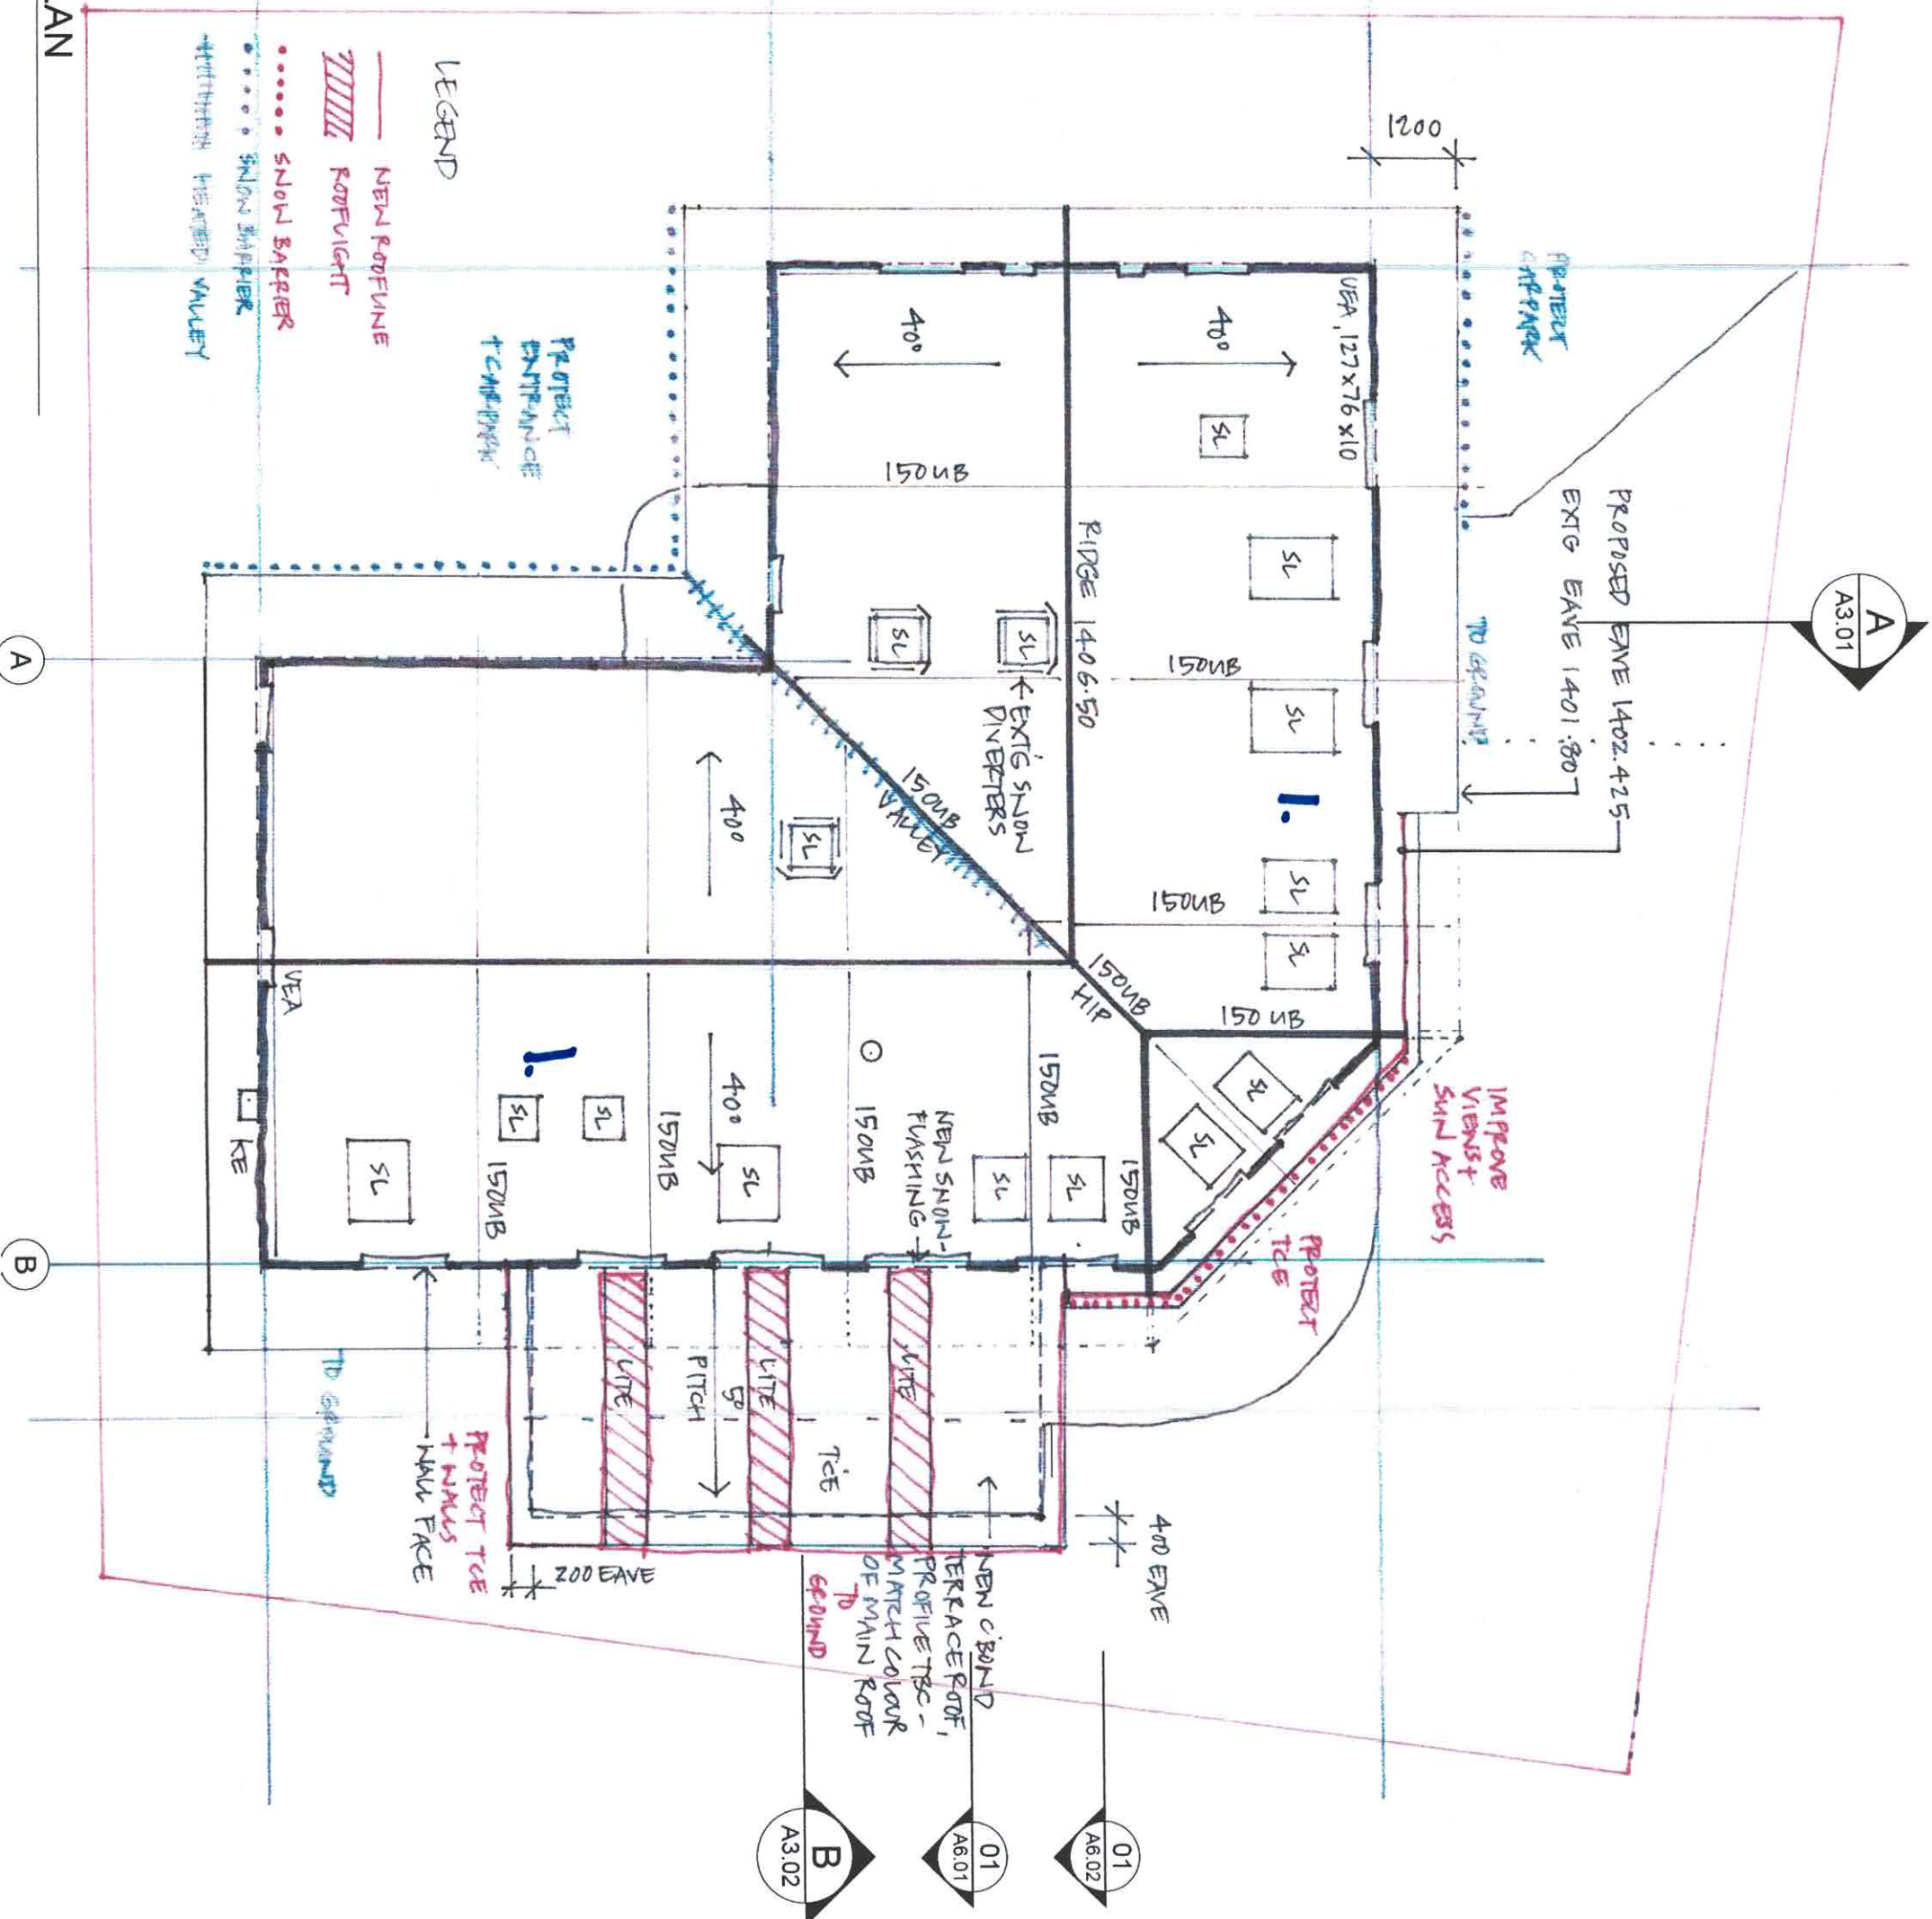 

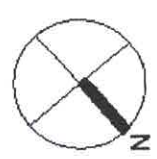

APPENDIX #2
C:MOD (1A)
26.08.2024
STAGE 2oc/oc

NO	FOR DA	STATUS	DATE
A	FOR DA		15.12.20
B			
C			
D			
1/157 Price Edward Ave
Culburra Beach NSW 2540
T (02) 4448 3710
F (02) 4448 3745
E mba@mysonberkery.com.au
Myson + Berkery Architects
NSW Arch Reg # 6543

SURVEY:
Peter Burns Surveyor


ATTUNGA SKI LODGE
LOT 746
THREDBO
FOR
ATTUNGA SKI LODGE

DESCRIPTION
BASEMENT FLOOR PLAN

SCALE: 1:100
DATE
1:100 09.11.20

JOB NUMBER
1805
DWG NO
A1-01

REVISION
C
This drawing is copyright and may not be used without written consent. Do not scale off this drawing. Use figured

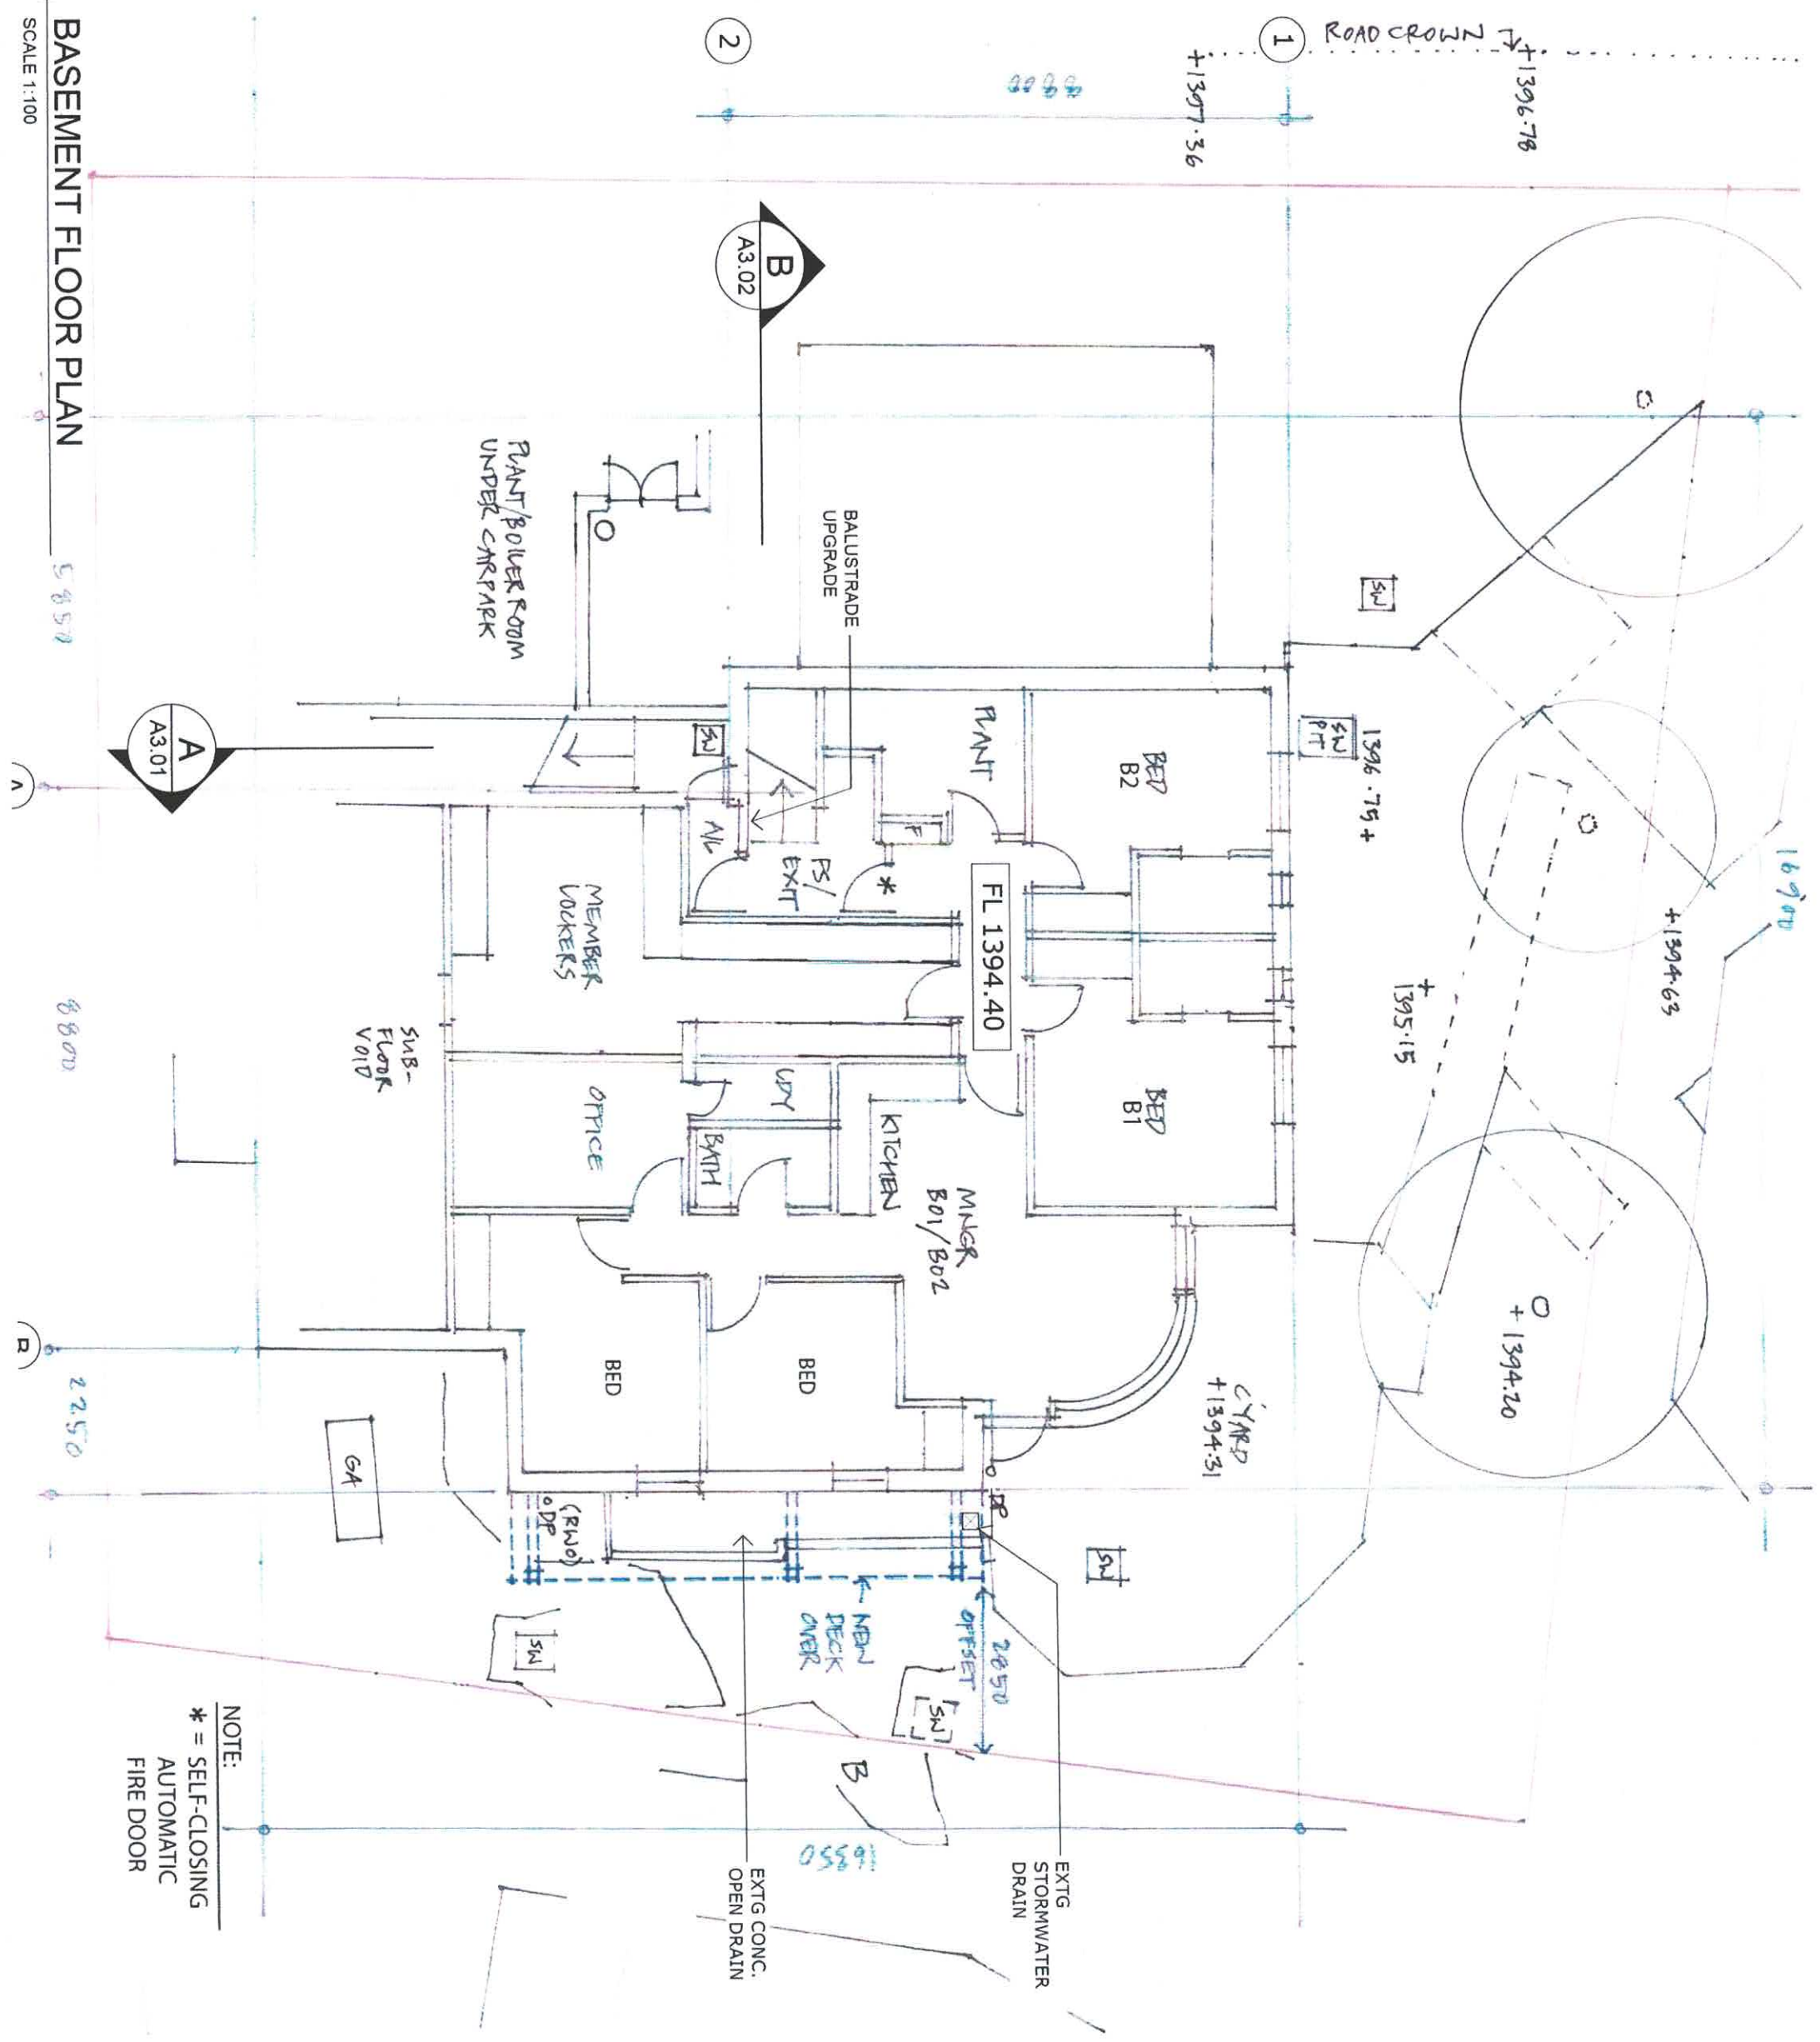

NOTE:
* = SELF-CLOSING
AUTOMATIC
FIRE DOOR



APPENDIX #2
C:MOD (1A)
26.08.2024
STAGE 2 α/α

Myson + Berkery Architects

ATTUNGA SKI LODGE
LOT 746
THREDBO
FOR:
ATTUNGA SKI LODGE

Scale: A3	Date
1:100	09.11.20
JOB Number	Dwg. No
1805	A1-02
	Revision
	

This drawing is copyright and may not be used without written consent. Do not scale off this drawing. Use figured dimensions.

A
A3.01



APPENDIX #2
C: MOD (IN)
26.08.2024
STAGE 2 cc/oc

FOR DA	15.12.20
STATUS	
DATE	

1/157 Prince Edward Ave
Culburra Beach NSW 2540
T (02) 4448 3710
F (02) 4448 3745
E mba@mysonberkery.com.au
Norman Architects - Vincent Mysen
NSW Arch Reg # 6543

SURVEY:
Peter Burns Surveyor

ATTUNGA SKI LODGE
LOT 746
THREDBO
FOR
ATTUNGA SKI LODGE

DESCRIPTION
UPPER GROUND FLOOR PLAN

Scale: A3
1:100
Date: 09.11.20
Drawing No: 1805
Revision: A1-03


This drawing is copyright and may not be used without written consent. Do not scale off this drawing. Use figured

A

B

2

1

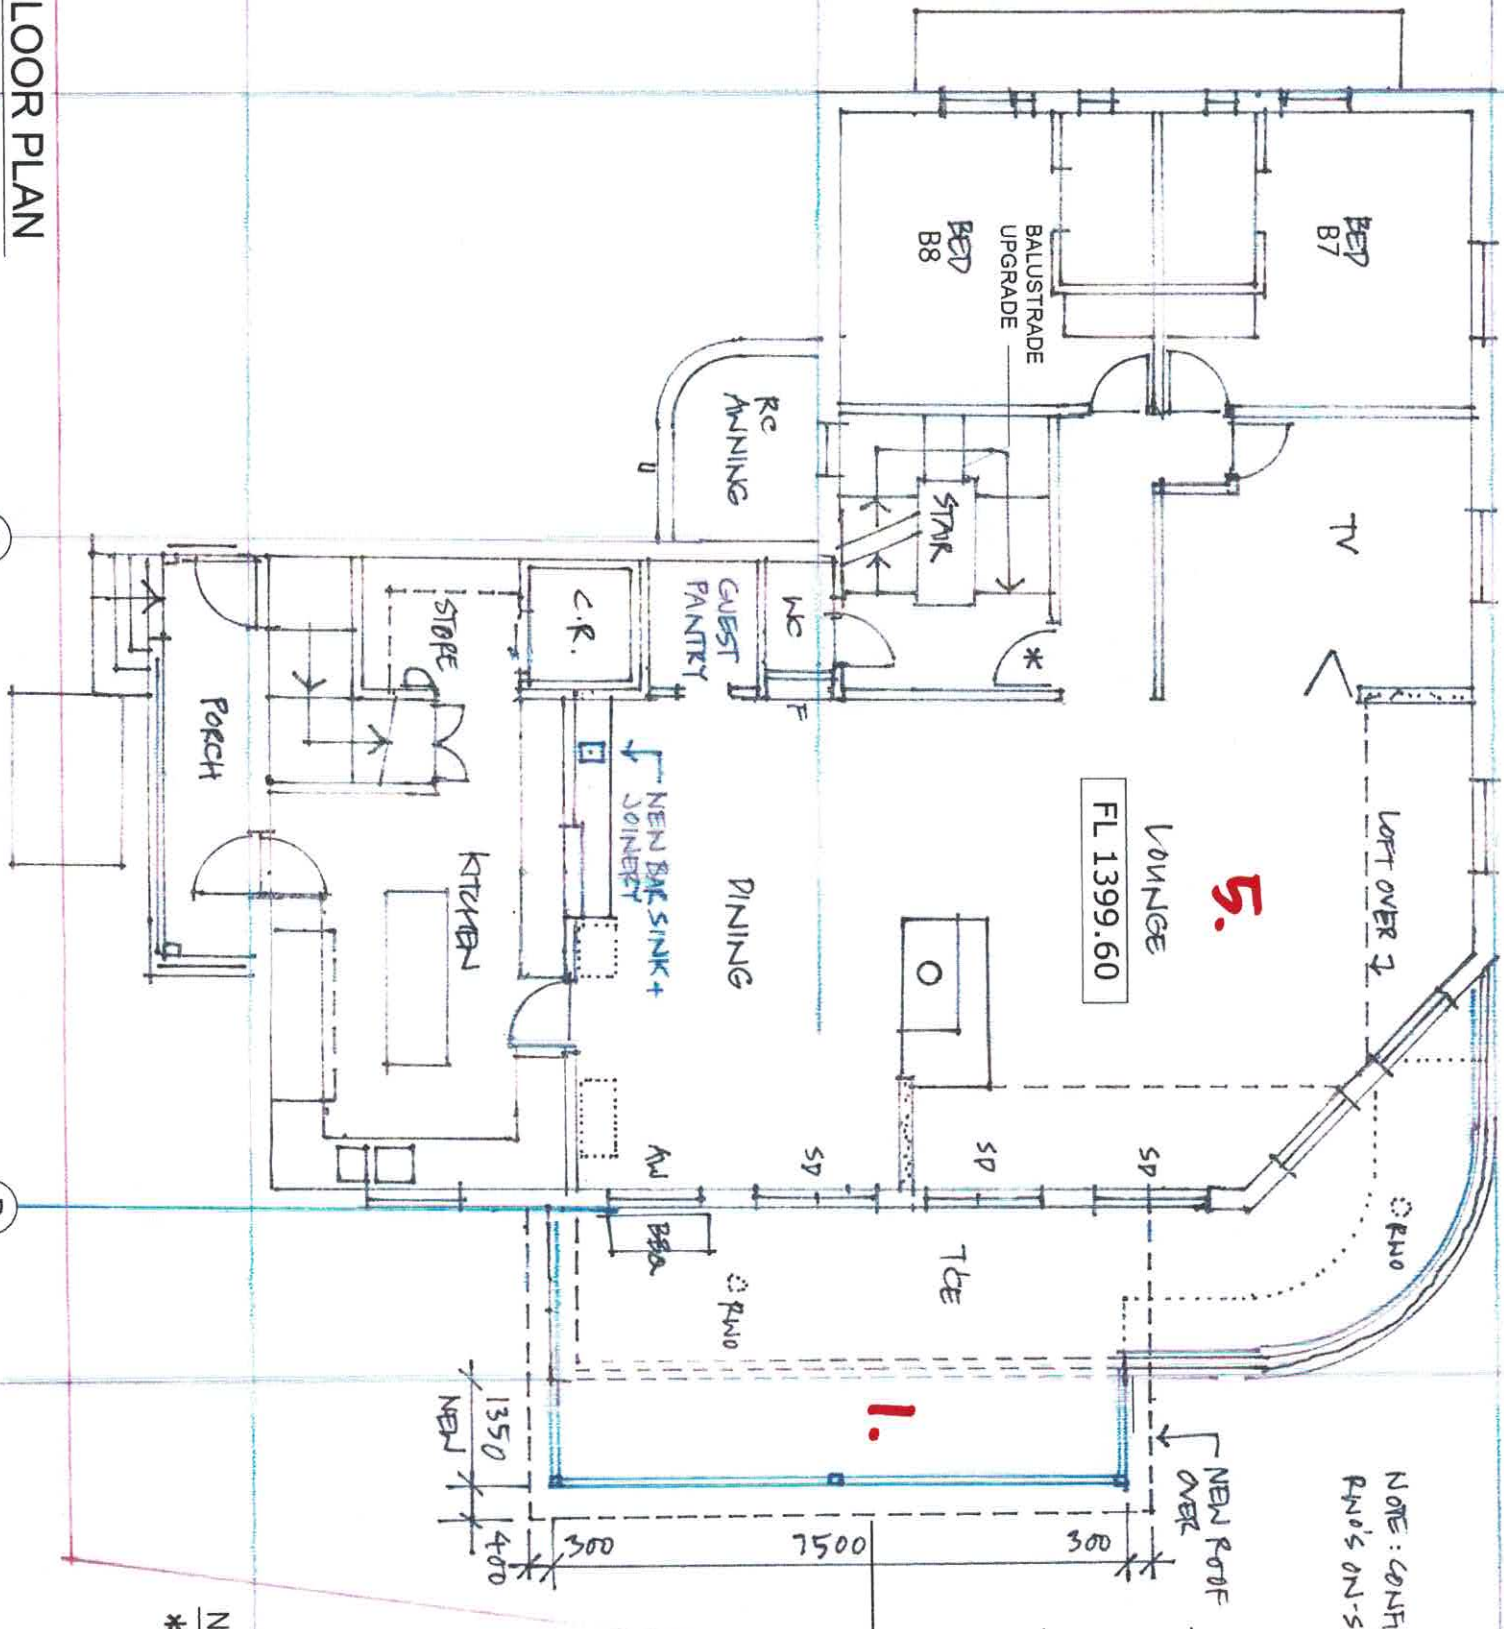

NOTE: CONFIRM
RNO'S ON-SITE.


B
A3.02

01
A6.01

01
A6.02

NOTE:

* = SELF-CLOSING
AUTOMATIC
FIRE DOOR

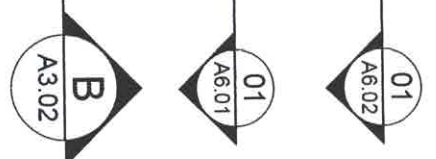

1/157 Prince Edward Ave
Culburra Beach NSW 2540
T (02) 4448 3710
F (02) 4448 3745
E mba@mysonberkeny.com.au
Nominated Architect: Vincent Myson
NSW Arch Reg # 6543

[illegible]

Myson + Berkery Architects

NOTE:

*** = SELF-CLOSING
AUTOMATIC
FIRE DOOR**

This drawing is copyright and may not be used without written consent. Do not scale off this drawing. Use figured

1/157 Prince Edward Ave
Culbura Beach NSW 2540
T (02) 4448 3710
F (02) 4448 3745
E mba@mysoutherly.com.au
Nominated Architect : Vincent Myson
NSW Arch Reg # 6543

ATTUNGA SKI LODGE
LOT 746
THREDBO
FOR
ATTUNGA SKI LODGE

Myson + Berkery Architects

Scale of A3	Date
1:100	09.11.20

JOB NUMBER	DWG NO
1805	A1-05

This drawing is copyright and may not be used without written consent. Do not scale off this drawing. Use figured

SCALE 1:100