


SECTION A - A

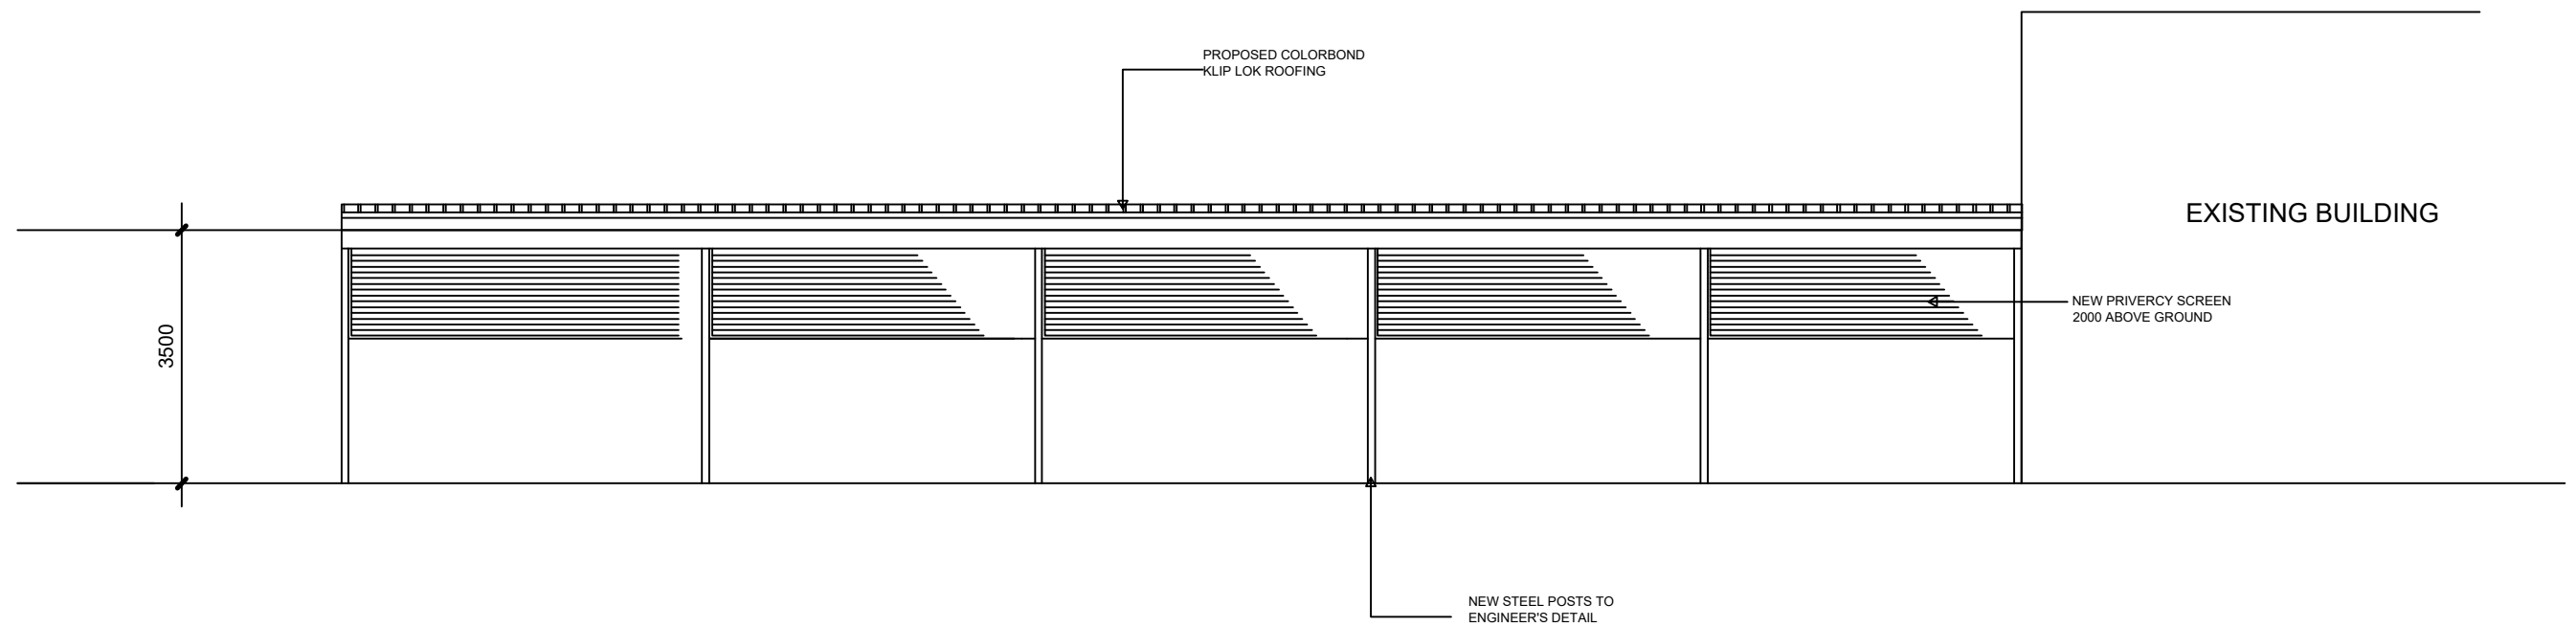

NORTH ELEVATION

REV.	DATE	DESCRIPTION	DRAWN BY: BM	DWG No. 1246-4
			CHECKED BY: JL	
			DATE: 30/7/2024	
			SCALE: 1:100@A3	