

INSTALLATION OF LIFT

DEVELOPMENT APPLICATION

SEPTEMBER 2024

DRAWING LIST DA lift			
Drawing number	Current Revision	Current Revision Date	Drawing Title
A1.00	D	29/08/24	SITE ROOF PLAN
A1.01	C	29/08/24	GROUND FLOOR PLAN
A1.02	D	29/08/24	LEVEL 1 PLAN
A1.03	D	29/08/24	ROOF PLAN
A2.00	D	29/08/24	SECTION/ELEVATION WEST
A6.00	B	24/10/23	MATERIALS & FINISHES

ISSUE	DATE	SUBJECT	AUTHORISED
1	21/03/23	INITIAL ISSUE	ARH
A	28/06/23	ISSUED FOR DA	ARH
B	24/10/23	DETAIL AMENDED	SM
C	27/03/24	ISSUE FOR DA - AMENDED	SM
D	29/08/24	ISSUE FOR DA - LIFT SIZE AMENDED	SM

This drawing should be read in conjunction with all relevant contracts, specifications and drawings. Dimensions are in millimetres. Levels are metres. Do not scale off drawings. Use figured dimensions only. Check dimensions on Site. Report discrepancies immediately.

SHEET STATUS

DA APPLICATION

PROJECT

ALTERATIONS TO PERISHER CENTRE

PERISHER NSW



ARCHITECT


djrd

architects

T +612 9319 2955
ABN: 48 942 921 969
Nominated Architects:
Andrew Hipwell 6562
Daniel Beekwilder 6192

63 Myrtle Street
Chippendale NSW 2008
Sydney Australia
djrd.com.au

DRAWN BY	SCALE AT A1	ORIGIN DATE
Author	1 : 200	29/08/24
DESCRIPTION		
SITE ROOF PLAN		
PROJECT No	DRAWING No	REVISION
22_431	A1.00	D

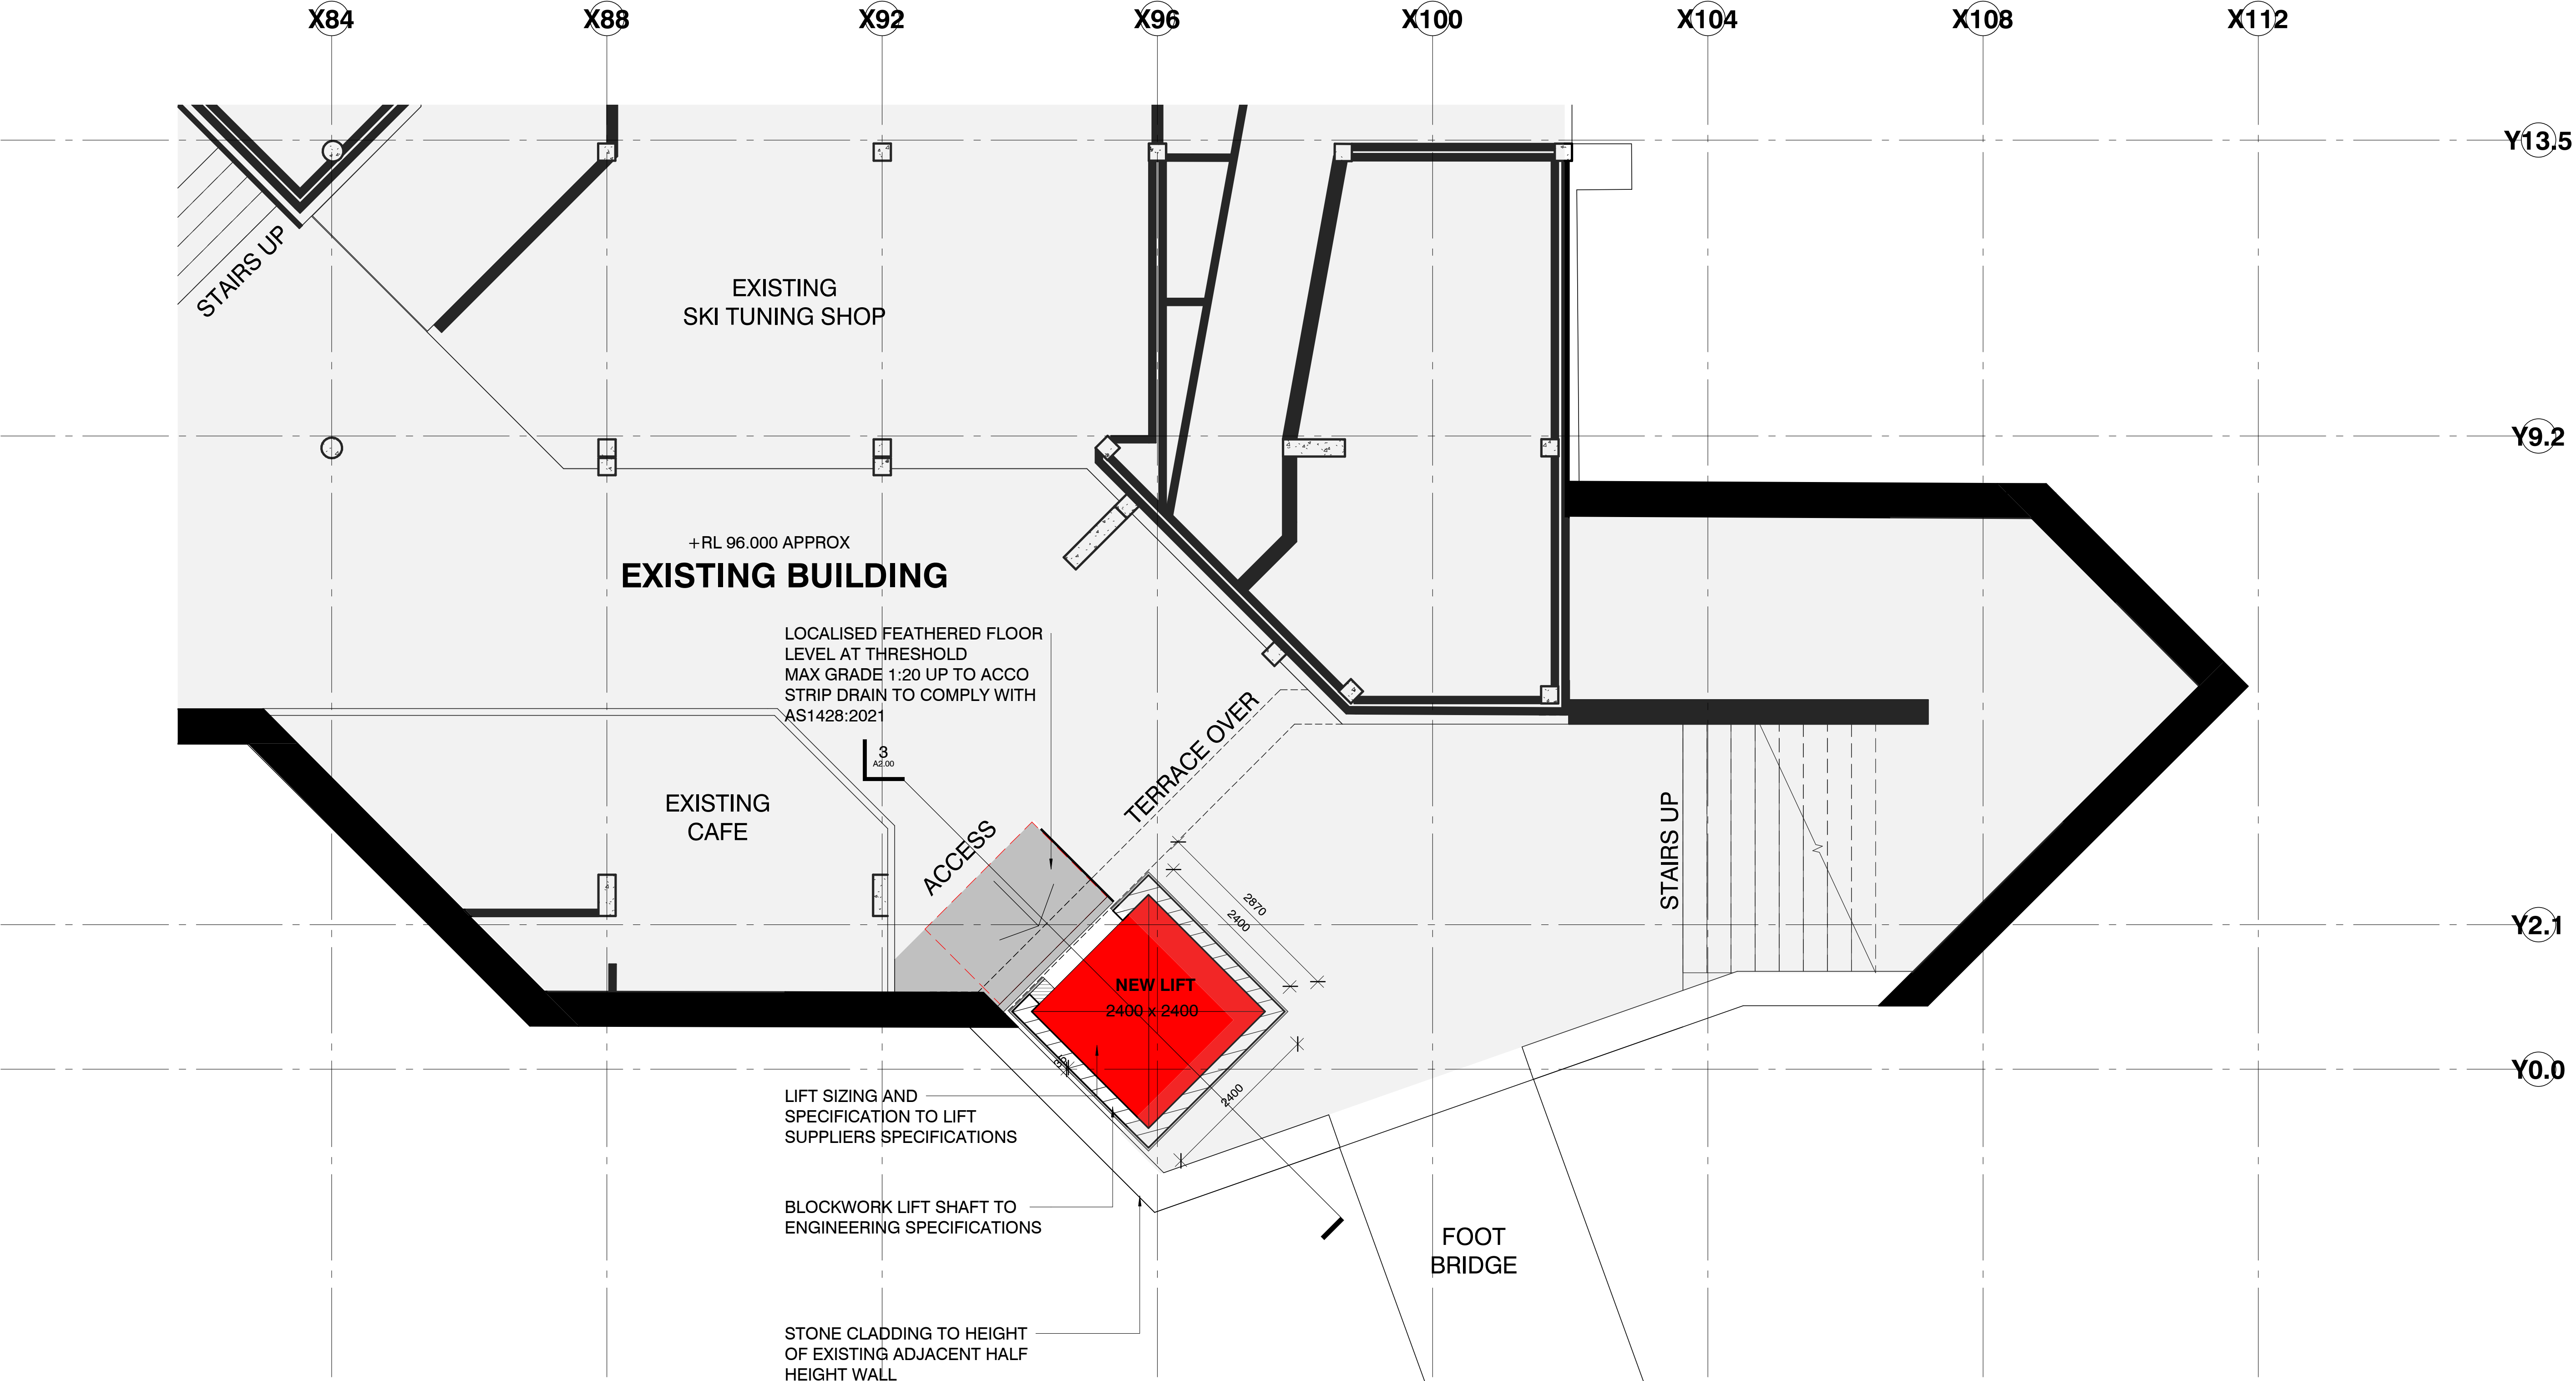

ISSUE	DATE	SUBJECT	AUTHORISED
1	30/05/23	NEW LIFT ISSUED FOR CDC APPLICATION	AK
2	23/06/23	LIFT RELOCATED	ARH
A	28/06/23	LIFT RELOCATED AND ISSUED FOR DA	ARH
B	24/10/23	DETAIL AMENDED	SM
C	29/08/24	ISSUE FOR DA - LIFT SIZE AMENDED	SM

This drawing should be read in conjunction with all relevant contracts, specifications and drawings. Dimensions are in millimetres. Levels are metres. Do not scale off drawings. Use figured dimensions only. Check dimensions on Site. Report discrepancies immediately.

SHEET STATUS

DA APPLICATION

PROJECT

ALTERATIONS TO PERISHER CENTRE


PERISHER NSW

CLIENT

ARCHITECT

T +612 9319 2955
ABN: 48 942 921 969
Nominated Architects:
Andrew Hipwell 6562
Daniel Beekwilder 6192
63 Myrtle Street
Chippendale NSW 2008
Sydney Australia
djrd.com.au

DRAWN BY	SCALE AT A1	ORIGIN DATE
Author	1 : 50	29/08/24
DESCRIPTION		
GROUND FLOOR PLAN		
PROJECT No	DRAWING No	REVISION
22_431	A1.01	C

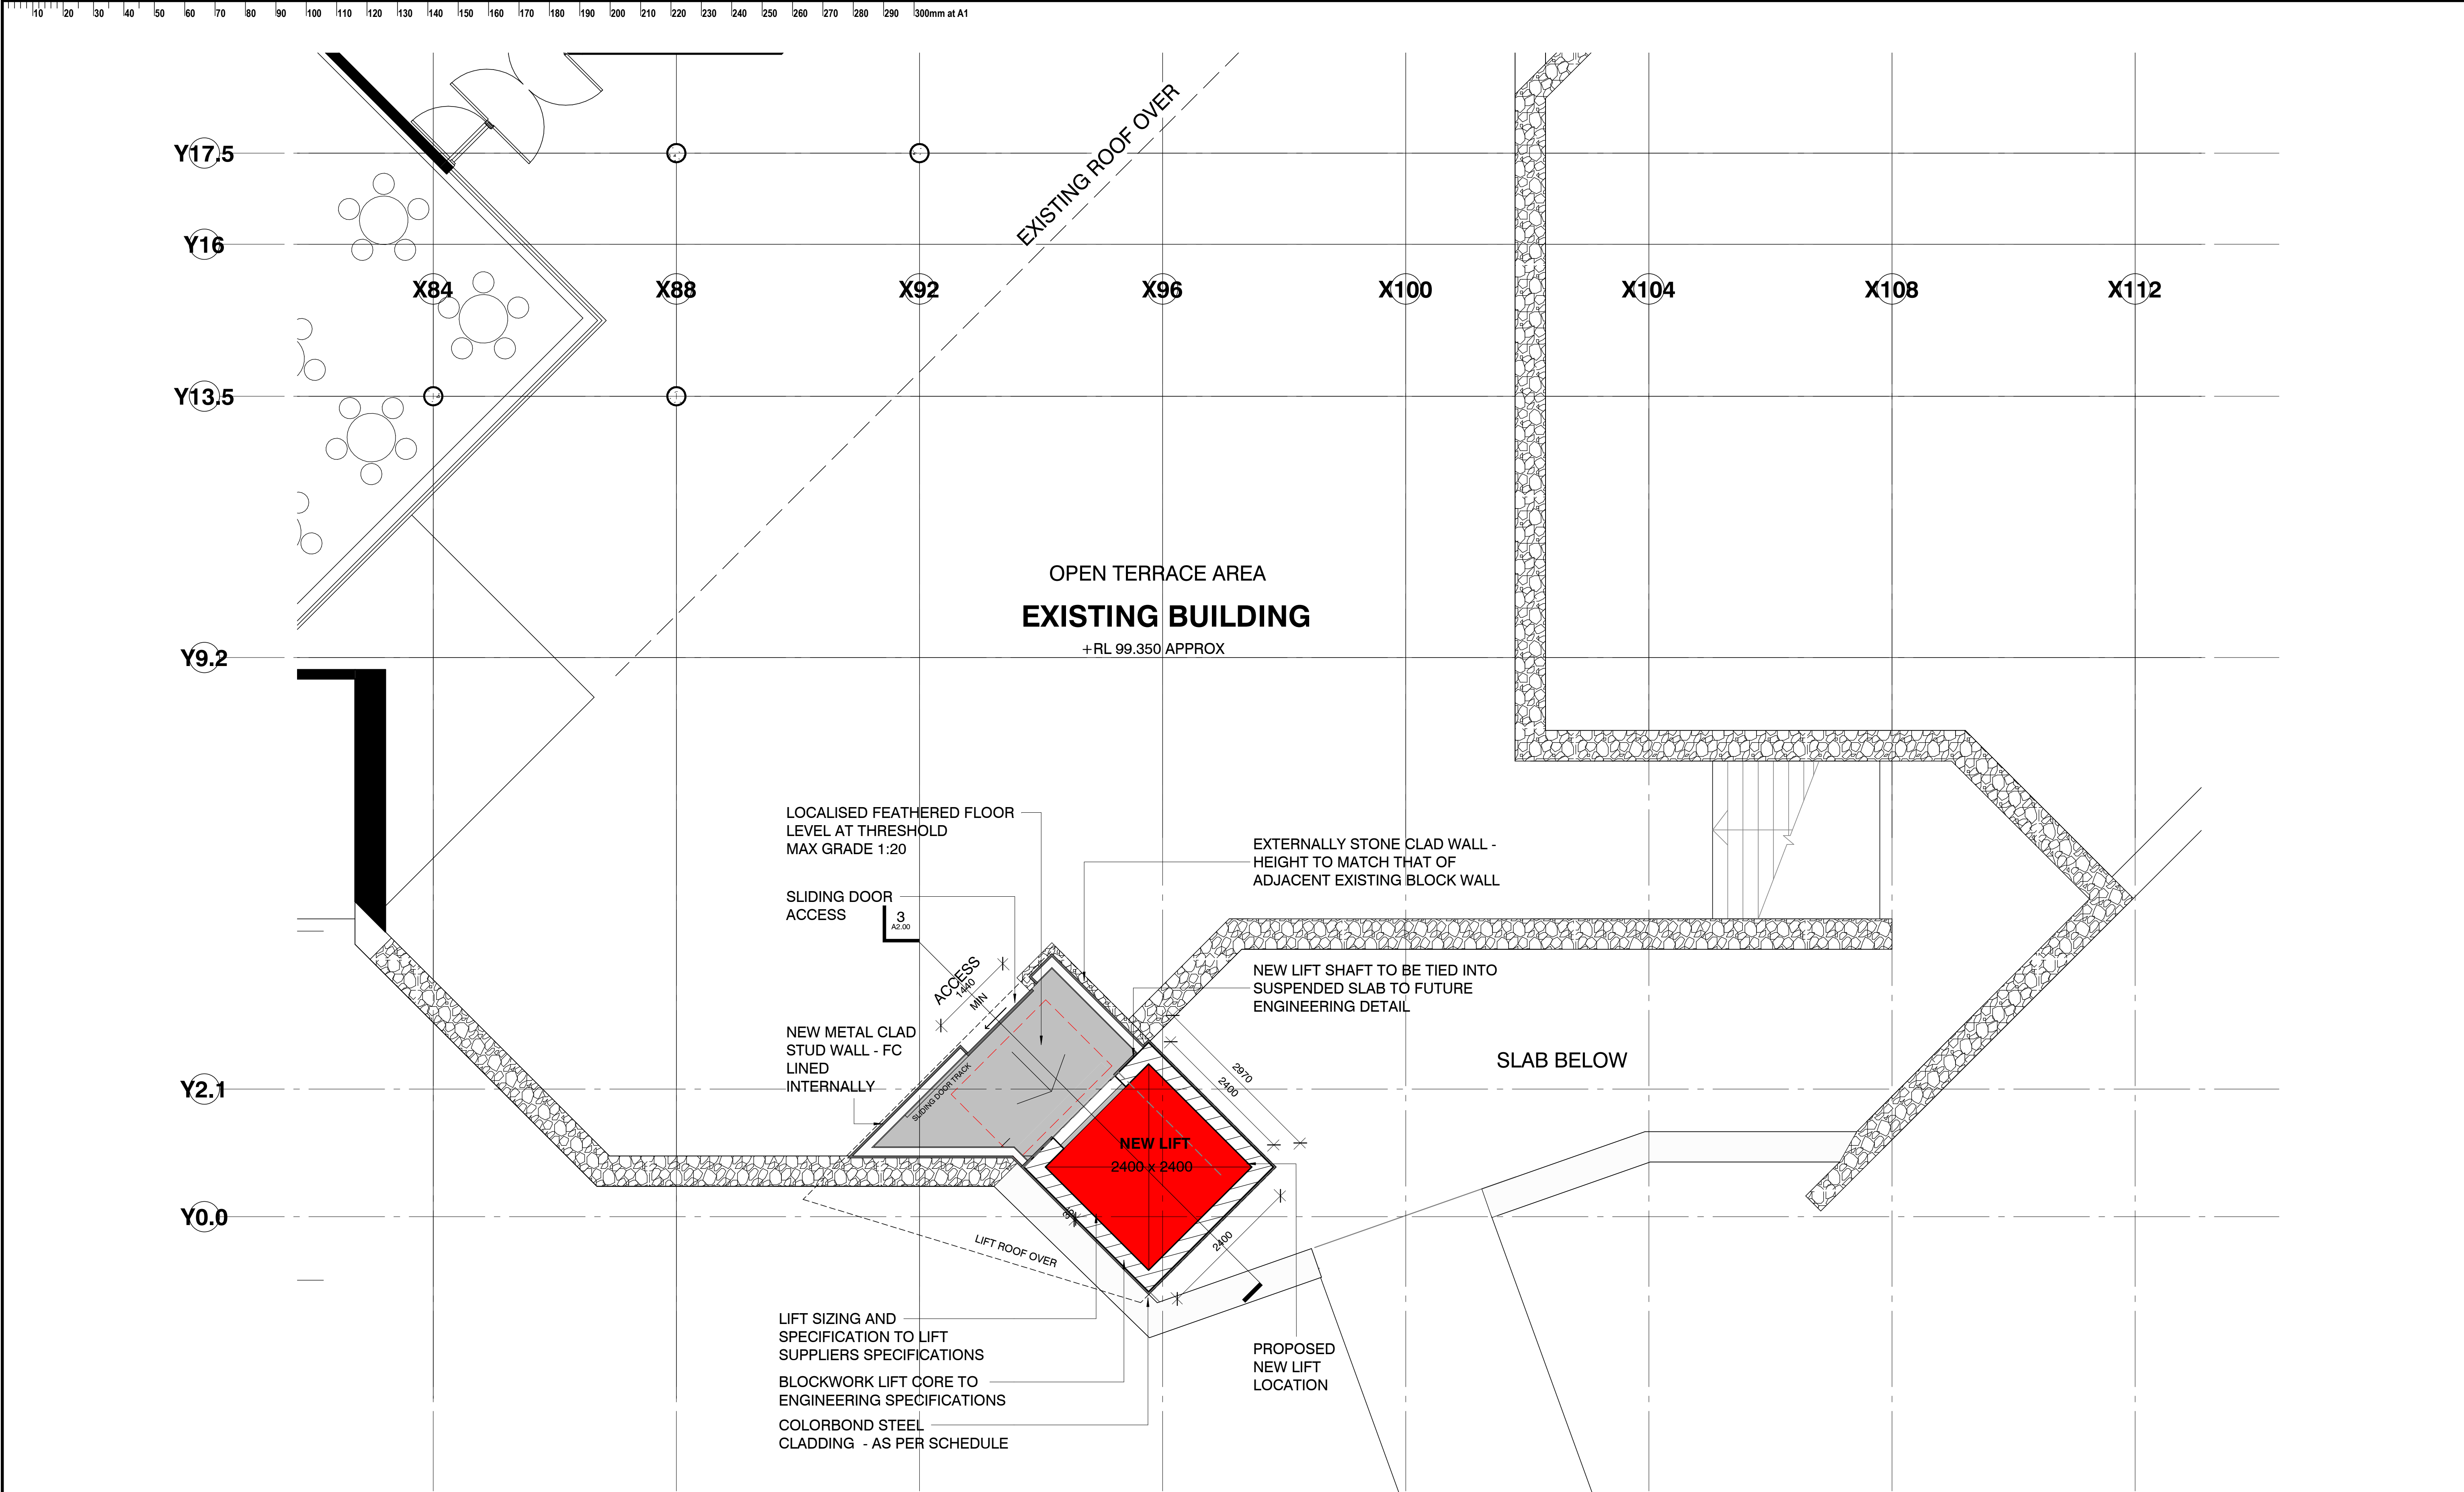

ISSUE	DATE	SUBJECT	AUTHORISED
1	30/05/23	NEW LIFT ISSUED FOR CDC APPLICATION	AK
2	23/06/23	LIFT RELOCATED	ARH
A	28/06/23	LIFT RELOCATED AND ISSUED FOR DA	ARH
B	24/10/23	DETAIL AMENDED	SM
C	27/03/24	ISSUE FOR DA - AMENDED	SM
D	29/08/24	ISSUE FOR DA - LIFT SIZE AMENDED	SM

This drawing should be read in conjunction with all relevant contracts, specifications and drawings. Dimensions are in millimetres. Levels are metres. Do not scale off drawings. Use figured dimensions only. Check dimensions on Site. Report discrepancies immediately.

SHEET STATUS

DA APPLICATION

PROJECT

ALTERATIONS TO PERISHER CENTRE

PERISHER NSW


CLIENT

ARCHITECT

T +612 9319 2955
ABN: 48 942 921 969
Nominated Architects:
Andrew Hipwell 6562
Daniel Beekwilder 6192

63 Myrtle Street
Chippendale NSW 2008
Sydney Australia
djrd.com.au

DRAWN BY	SCALE AT A1	ORIGIN DATE
Author	1 : 50	29/08/24
DESCRIPTION		
LEVEL 1 PLAN		
PROJECT No	DRAWING No	REVISION
22_431	A1.02	D

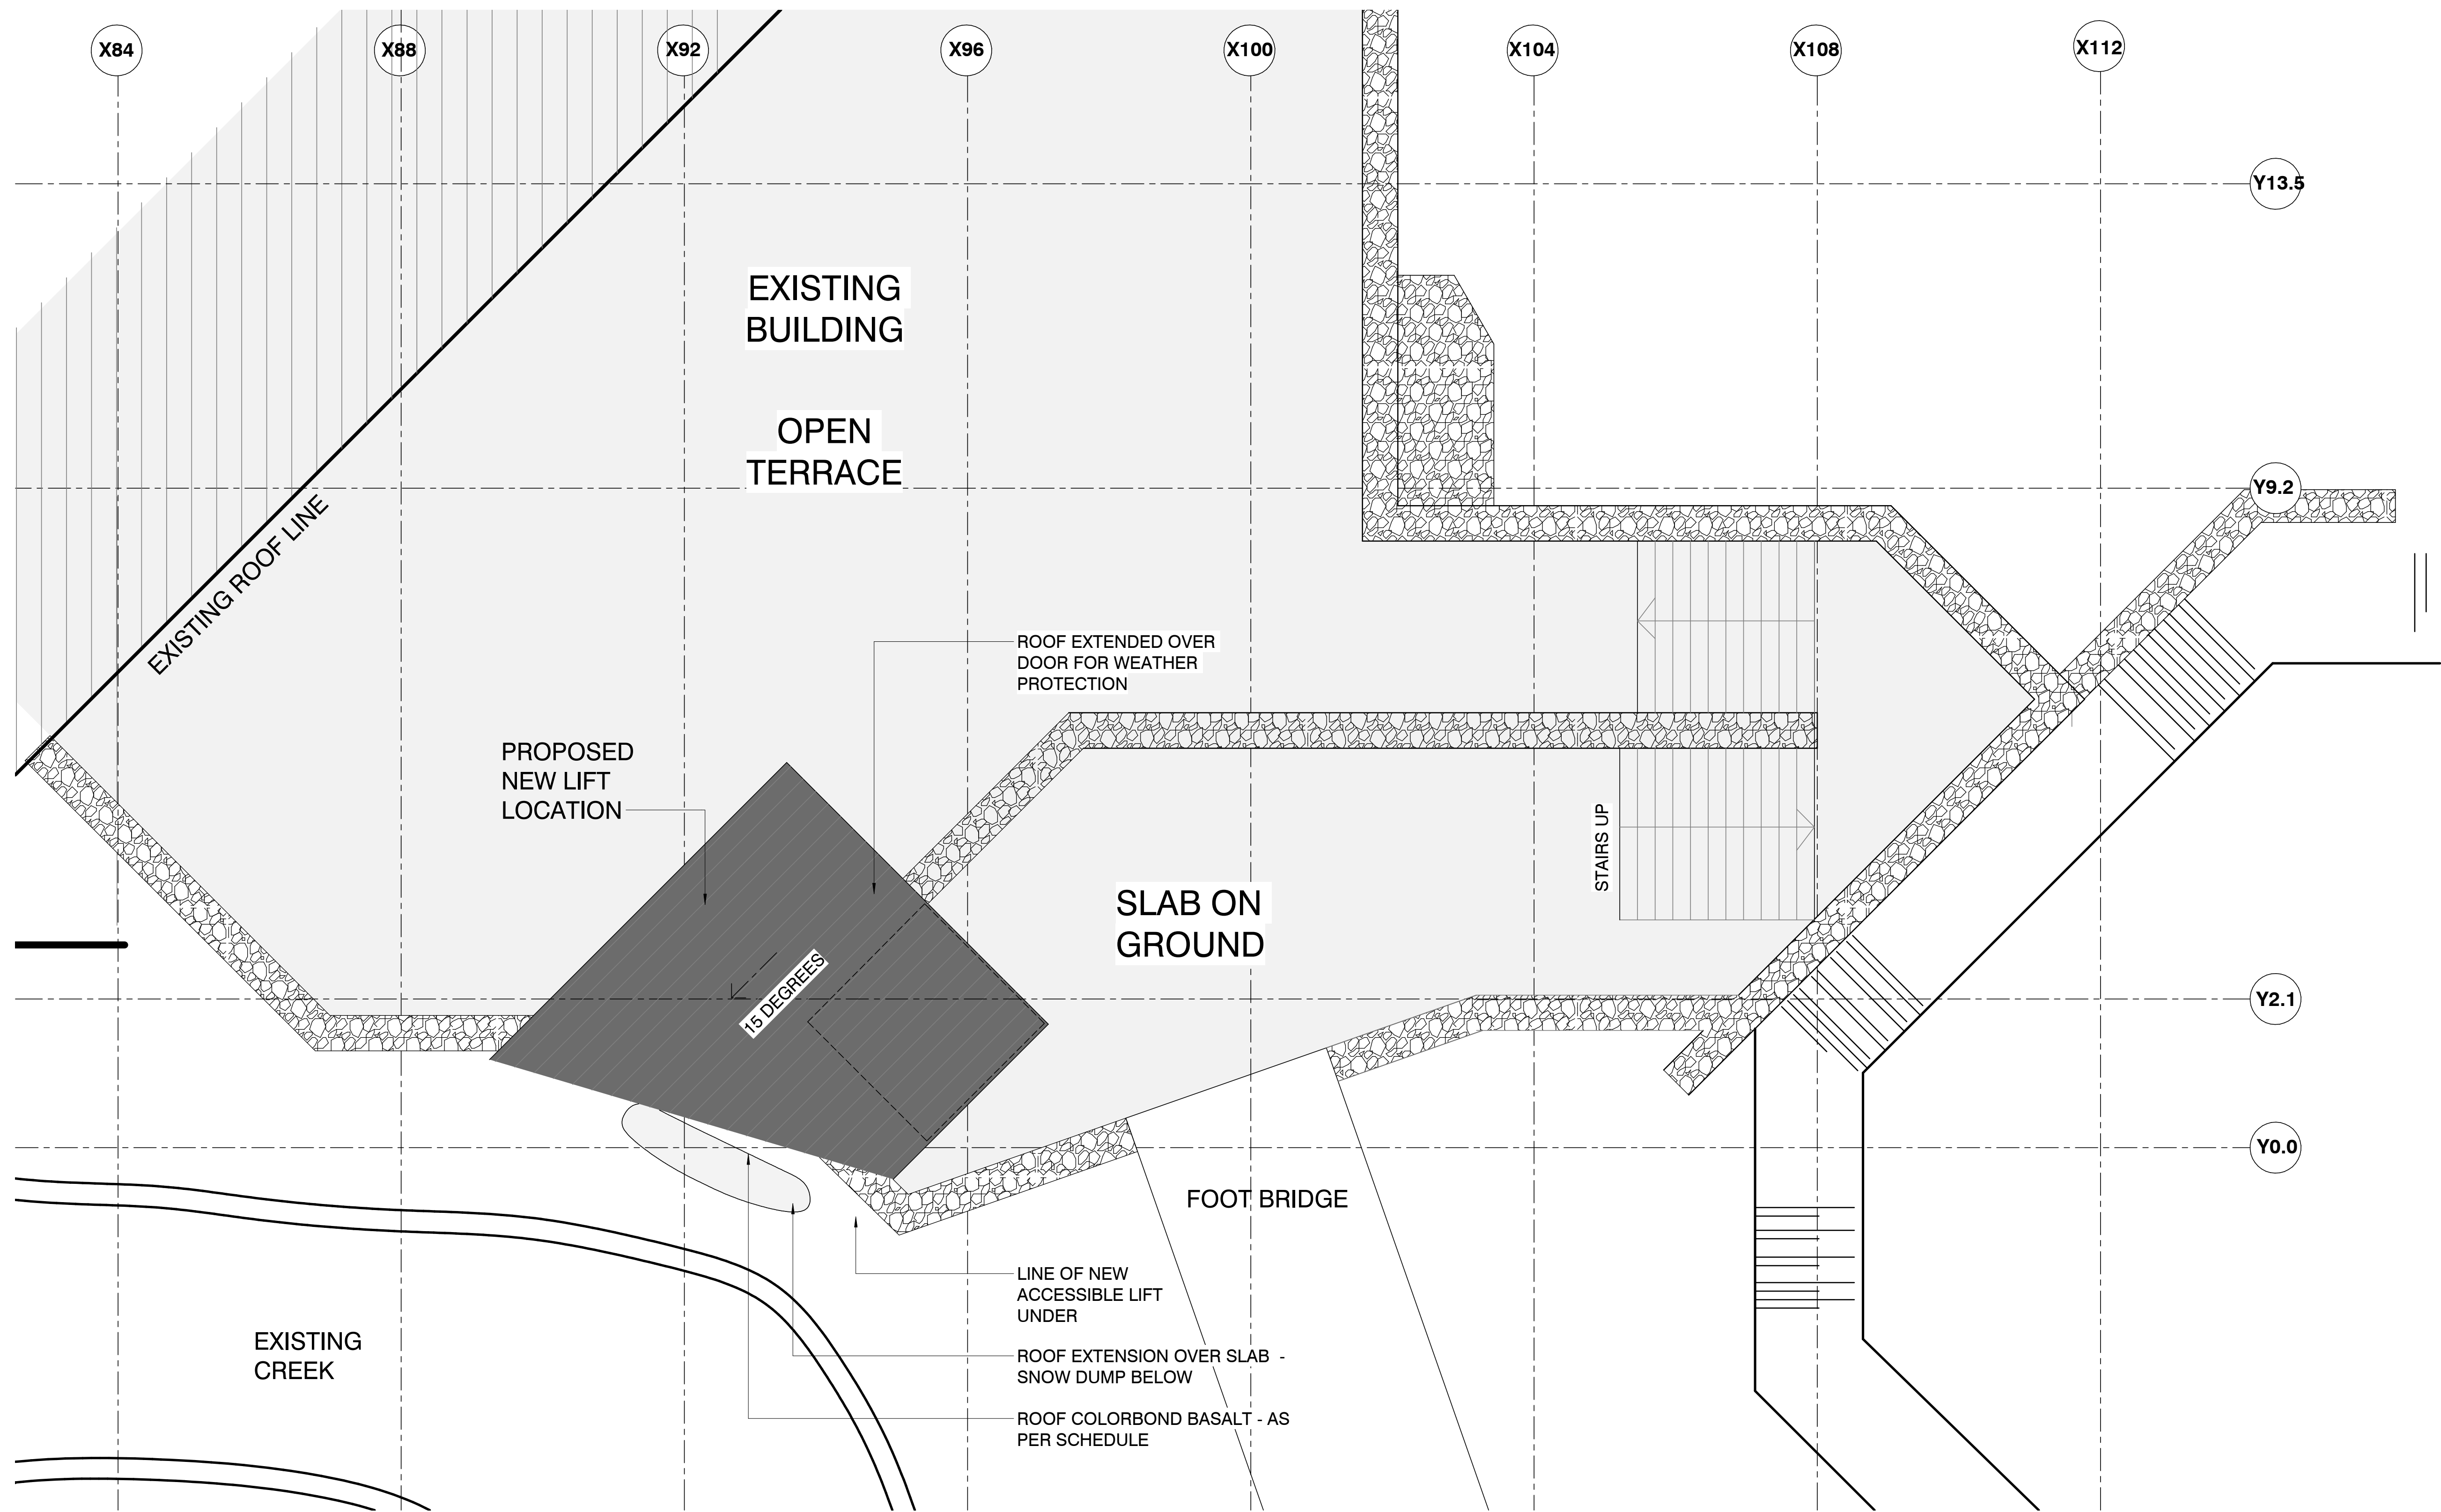

ISSUE	DATE	SUBJECT	AUTHORISED
A	28/06/23	LIFT RELOCATED AND ISSUED FOR DA	ARH
B	24/10/23	DETAIL AMENDED	SM
C	27/03/24	ISSUE FOR DA - AMENDED	SM
D	29/08/24	ISSUE FOR DA - LIFT SIZE AMENDED	SM

This drawing should be read in conjunction with all relevant contracts, specifications and drawings. Dimensions are in millimetres. Levels are metres. Do not scale off drawings. Use figured dimensions only. Check dimensions on Site. Report discrepancies immediately.

SHEET STATUS

DA APPLICATION

PROJECT

ALTERATIONS TO PERISHER CENTRE

PERISHER NSW

CLIENT




ARCHITECT

 **djrd** architects

T +612 9319 2955
ABN: 48 942 921 969
Nominated Architects:
Andrew Hipwell 6562
Daniel Beekwilder 6192


63 Myrtle Street
Chippendale NSW 2008
Sydney Australia
djrd.com.au

DRAWN BY	SCALE AT A1	ORIGIN DATE
Author	1 : 50	29/08/24
DESCRIPTION		
ROOF PLAN		
PROJECT No	DRAWING No	REVISION
22_431	A1.03	D

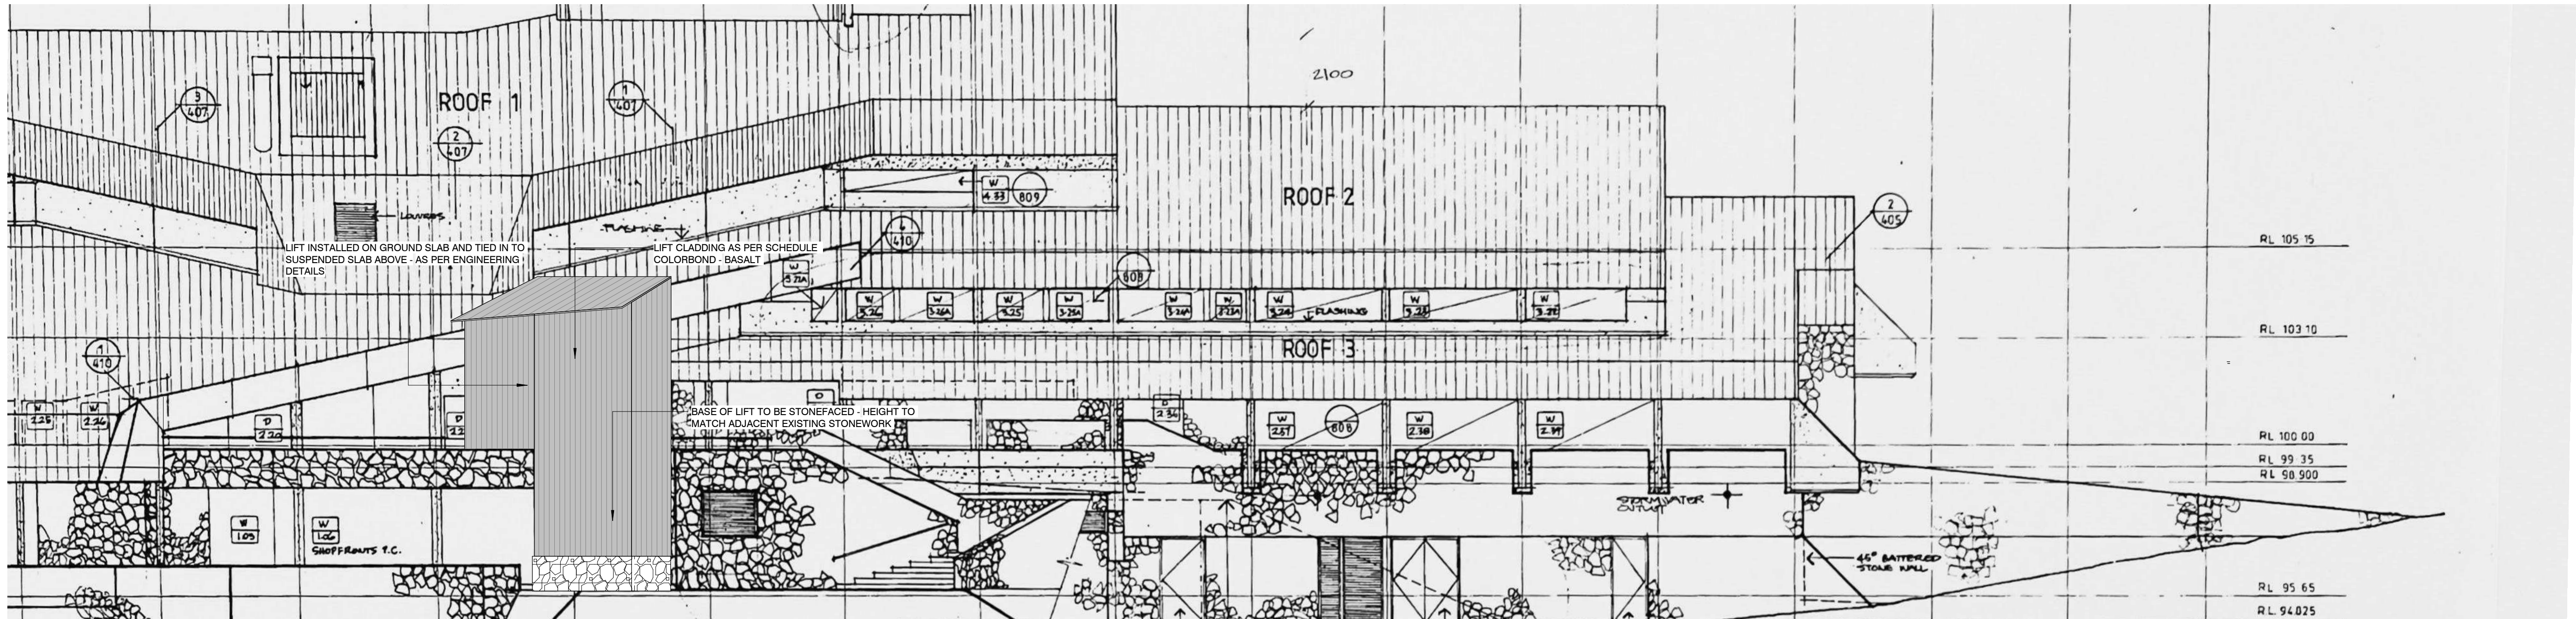

1 WEST ELEVATION
1:100

Y0.0 Y2.1 Y9.2 Y13.5 Y16 Y17.5 Y20.1 Y21.5 Y25.93 Y28 Y29.8 Y34.5 Y39.3 Y45.3 Y45.4

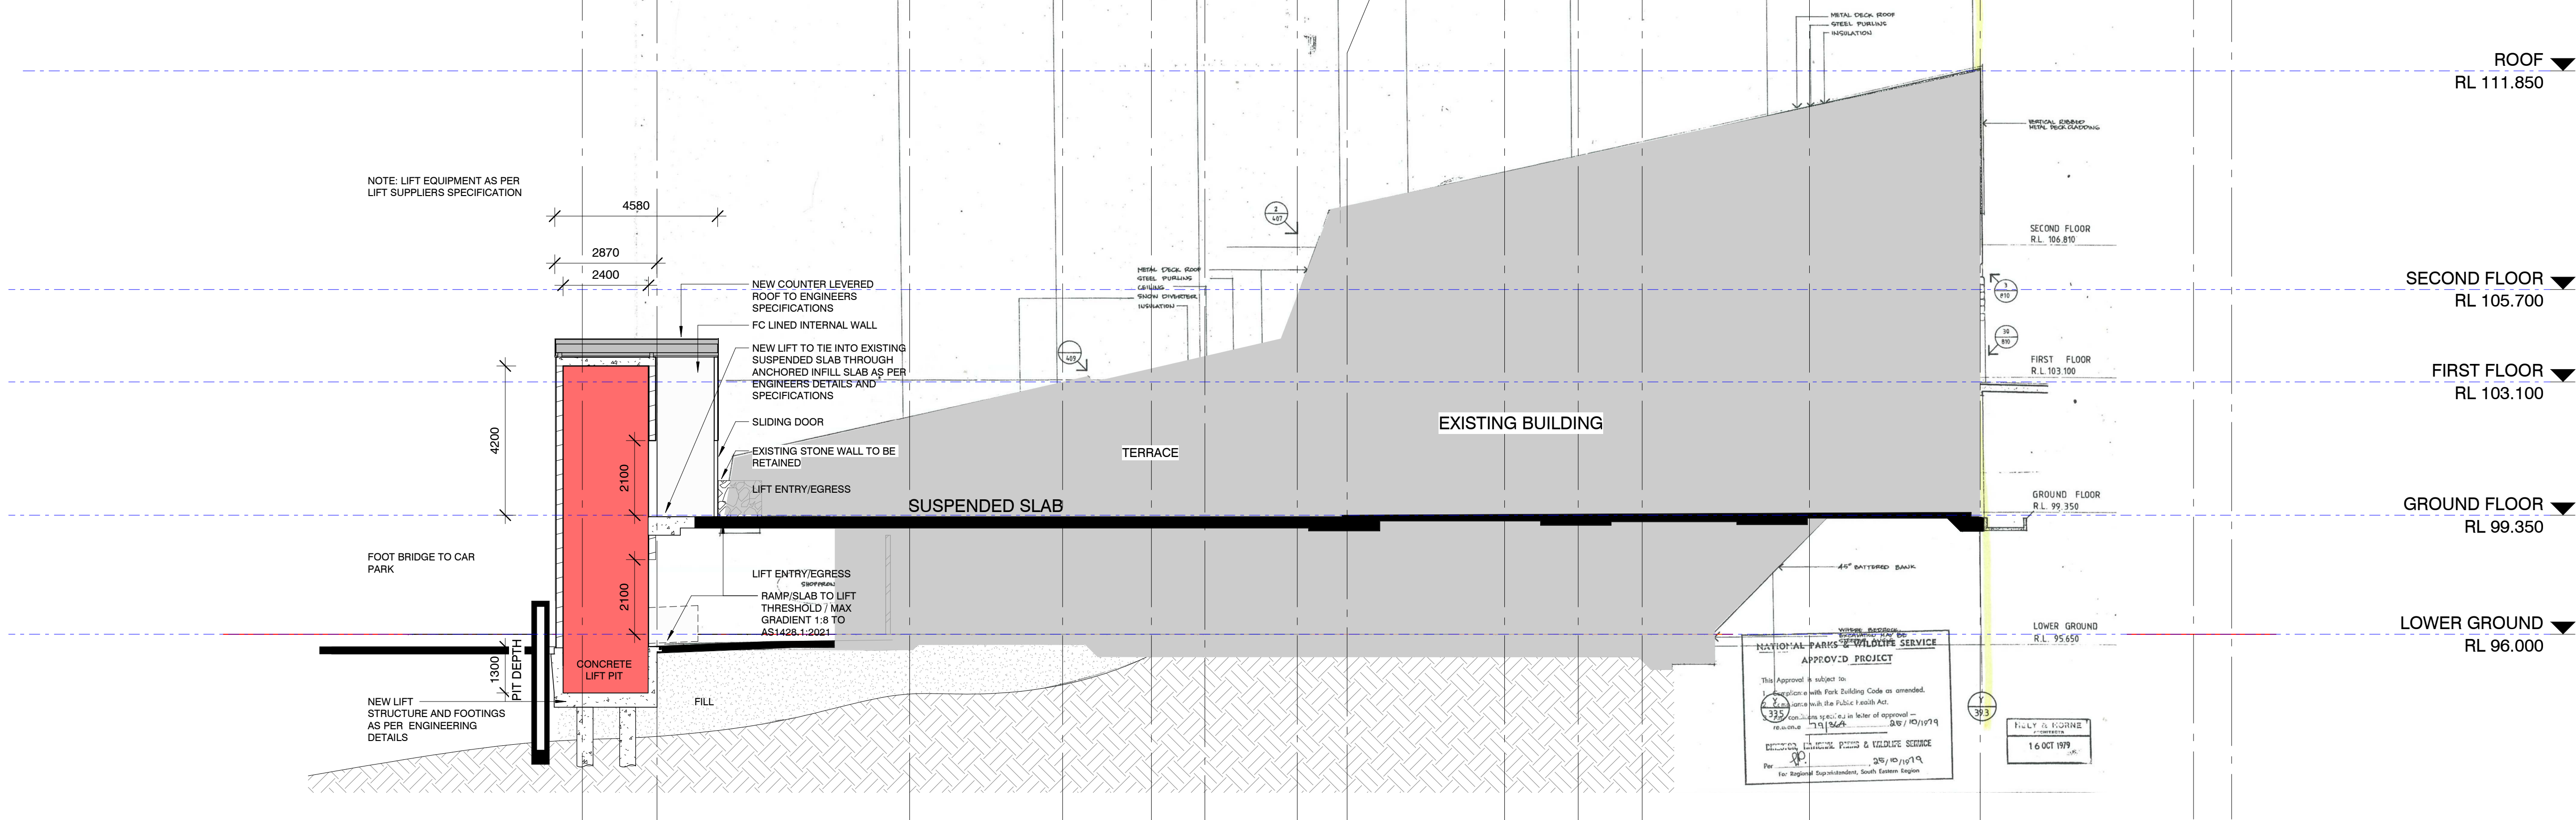

2 SECTION NEW LIFT
1:100

ISSUE	DATE	SUBJECT	AUTHORISED
1	21/03/23	INITIAL ISSUE	ARH
A	28/06/23	LIFT RELOCATED AND ISSUED FOR DA	ARH
B	24/10/23	DETAIL AMENDED	SM
C	27/03/24	ISSUE FOR DA - AMENDED	SM
D	29/08/24	ISSUE FOR DA - LIFT SIZE AMENDED	SM

This drawing should be read in conjunction with all relevant contracts, specifications and drawings. Dimensions are in millimetres. Levels are metres. Do not scale off drawings. Use figured dimensions only. Check dimensions on Site. Report discrepancies immediately.

SHEET STATUS

DA APPLICATION

PROJECT

ALTERATIONS TO PERISHER
CENTRE
PERISHER NSW

CLIENT



ARCHITECT

djrd
architects

T +612 9319 2955
ABN: 48 942 921 969
Nominated Architects:
Andrew Hipwell 6562
Daniel Beekwilder 6192
63 Myrtle Street
Chippendale NSW 2008
Sydney Australia
djrd.com.au


DRAWN BY	SCALE AT A1	ORIGIN DATE
Author	1:100	29/08/24
DESCRIPTION		
SECTION/ELEVATION WEST		
PROJECT No	DRAWING No	REVISION
22_431	A2.00	D

LIFT BASE



STONework TO MATCH EXISTING
ADJACENT STONework ON BUILDING

LIFT SHAFT - EXTERNAL

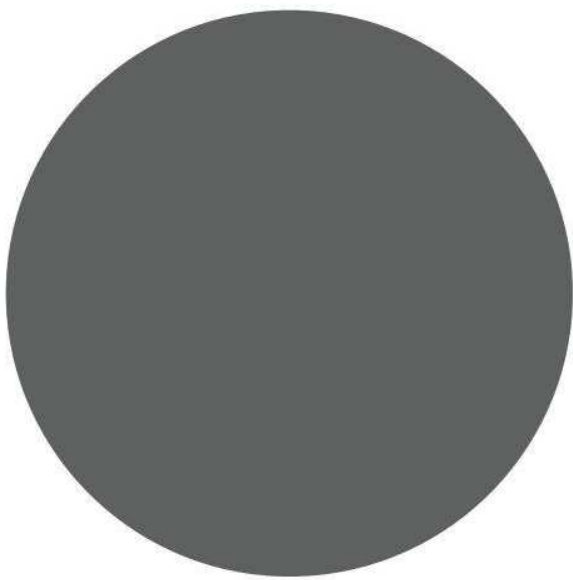

COLORBOND COLOR:
BASALT

POWDERCOATED STEEL CLADDING TO ROOF AND WALLS

[illegible]