


Vail Resorts Australia

Eyre Kiosk Proposed Amenity Block

Lot: 504/-/DP1171964

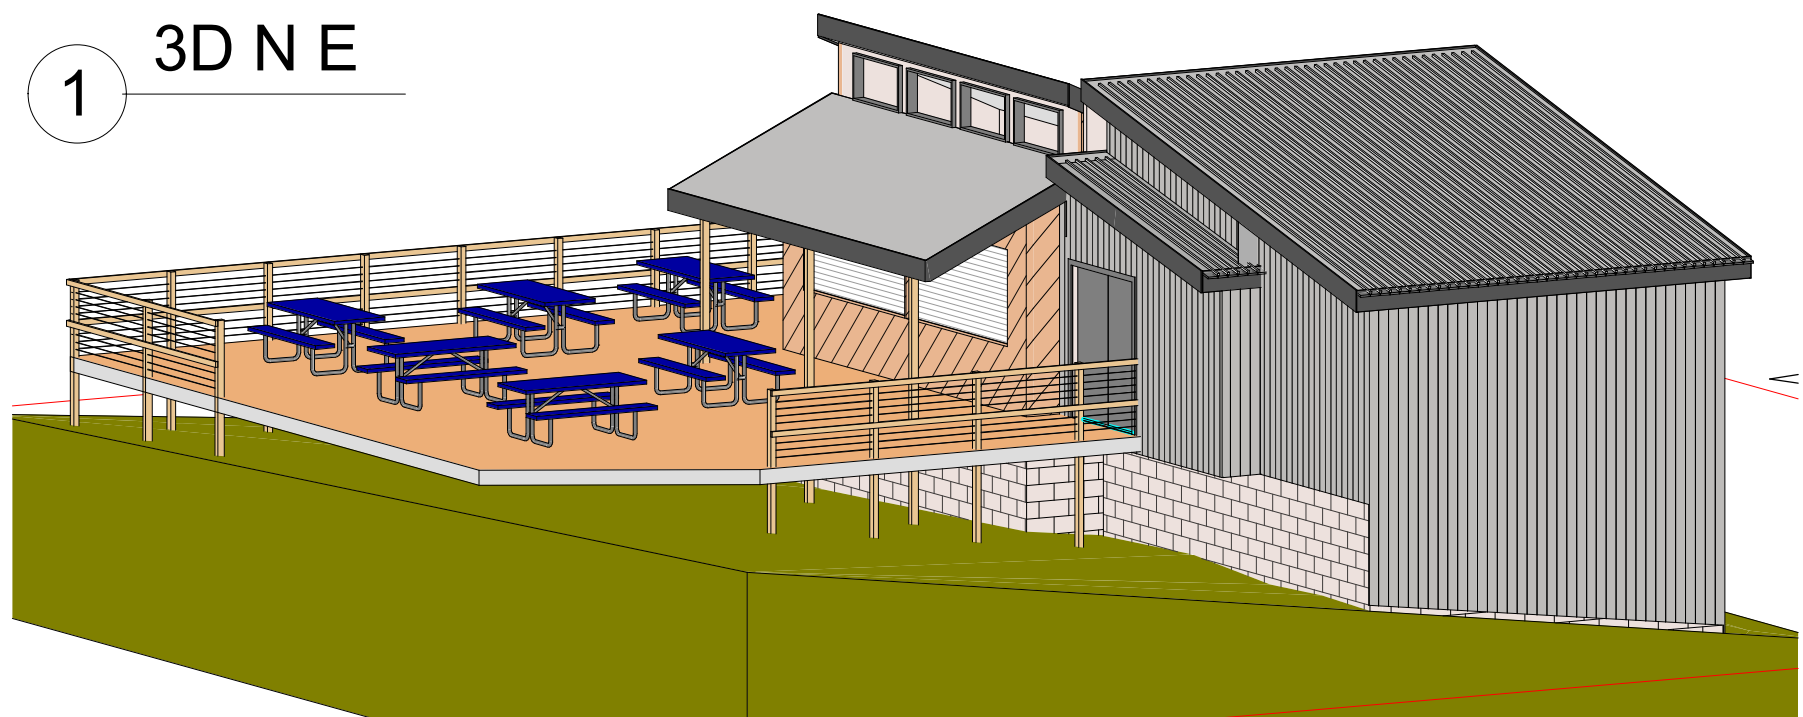

Sheet Index:

- A00 Cover Sheet

A01 Site Plan

A02 Basement Plan

A03 Ground Floor Plan

A04 Amenity Block

A05 Elevation North East
- A06 Elevation South West

A07 Elevation South East

A08 Elevation North West

A09 Sections 1, 2 & 3


A10 Roof Plan

A11 Schedules

Project Address: 504/-/DP1171964 37 Burramys Road Perisher Valley NSW 2624	Sheet Name : Cover Sheet	Project Name: Eyre kiosk Additions	Sheet No: A00	Scale:	Project Status: DA	Drawn by :MM
	Note:All design, construction & material to be in accordance with Building Code of Australia(BCA). Building regulations & local government plans and policies, current issues of Australian Standards, current manufacturers specification.		Issue Date: 24.09.2024			Checker

Site Plan

1 : 200

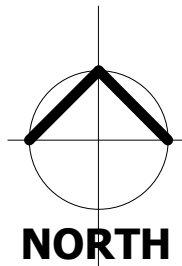

90° 19' 01" 30.98 m

A08

180° 19' 16" 34.29 m

A05

Proposed
Amenity
Block

0° 19' 27" 34.29 m

A06


270° 19' 11" 30.99 m

A07

Site Survey by Peter W Burns

Survey Date : 16/05/2023 JOB REF. No:2720

CAD file: 5720_CD_01_A

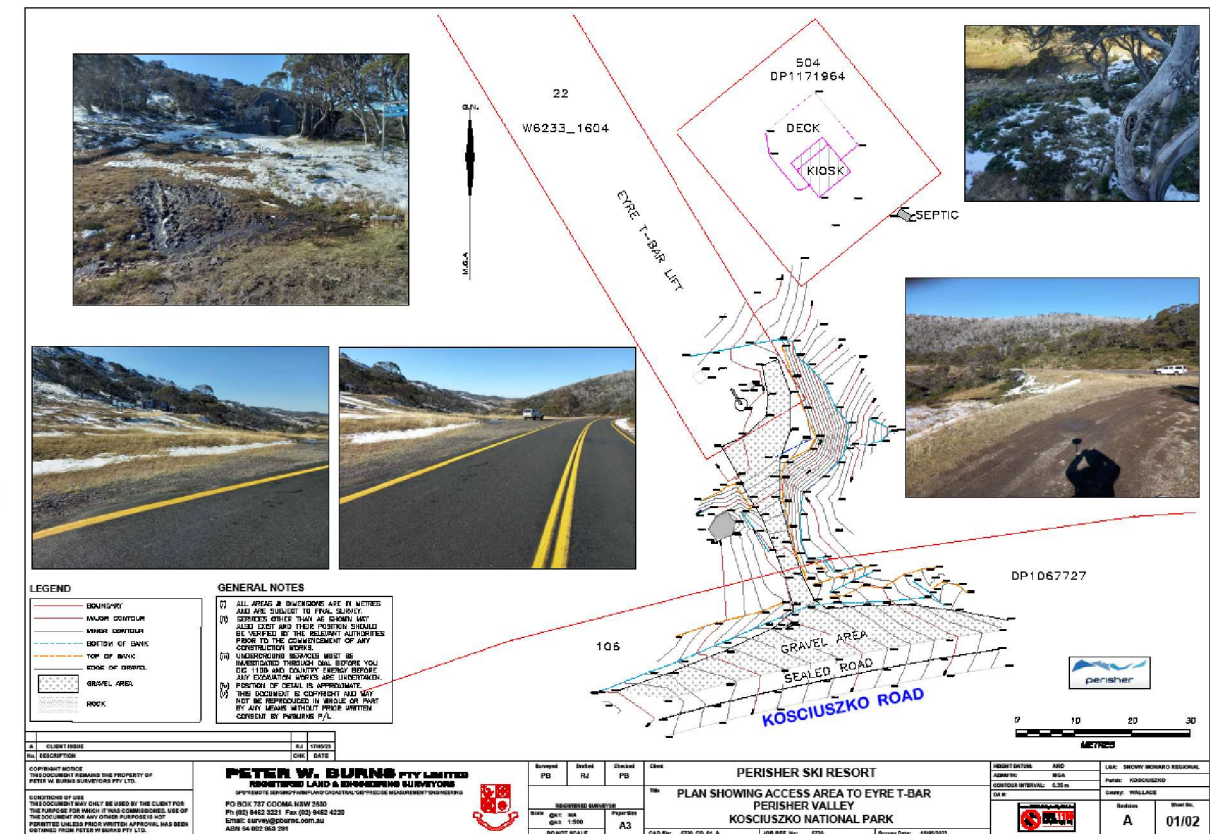

Note: CAD file: 5720_CD_01_A has been used
for boundary and Kiosk location.

Project Address: 504/-/DP1171964
37 Burramys Road
Perisher Valley NSW 2624

Sheet Name : Site Plan

Note: All design, construction & material to be in accordance with Building Code of Australia (BCA), Building regulations & local government plans and policies, current issues of Australian Standards, current manufacturers specification.

Project Name: Eyre kiosk Additions

Sheet No: A01

Scale: 1 : 200

Issue Date: 24.09.2024

Project Status:
DA


Drawn by : MM
Checker

1

Existing Basement Plan

1 : 100

Proposed
Amenity
Block

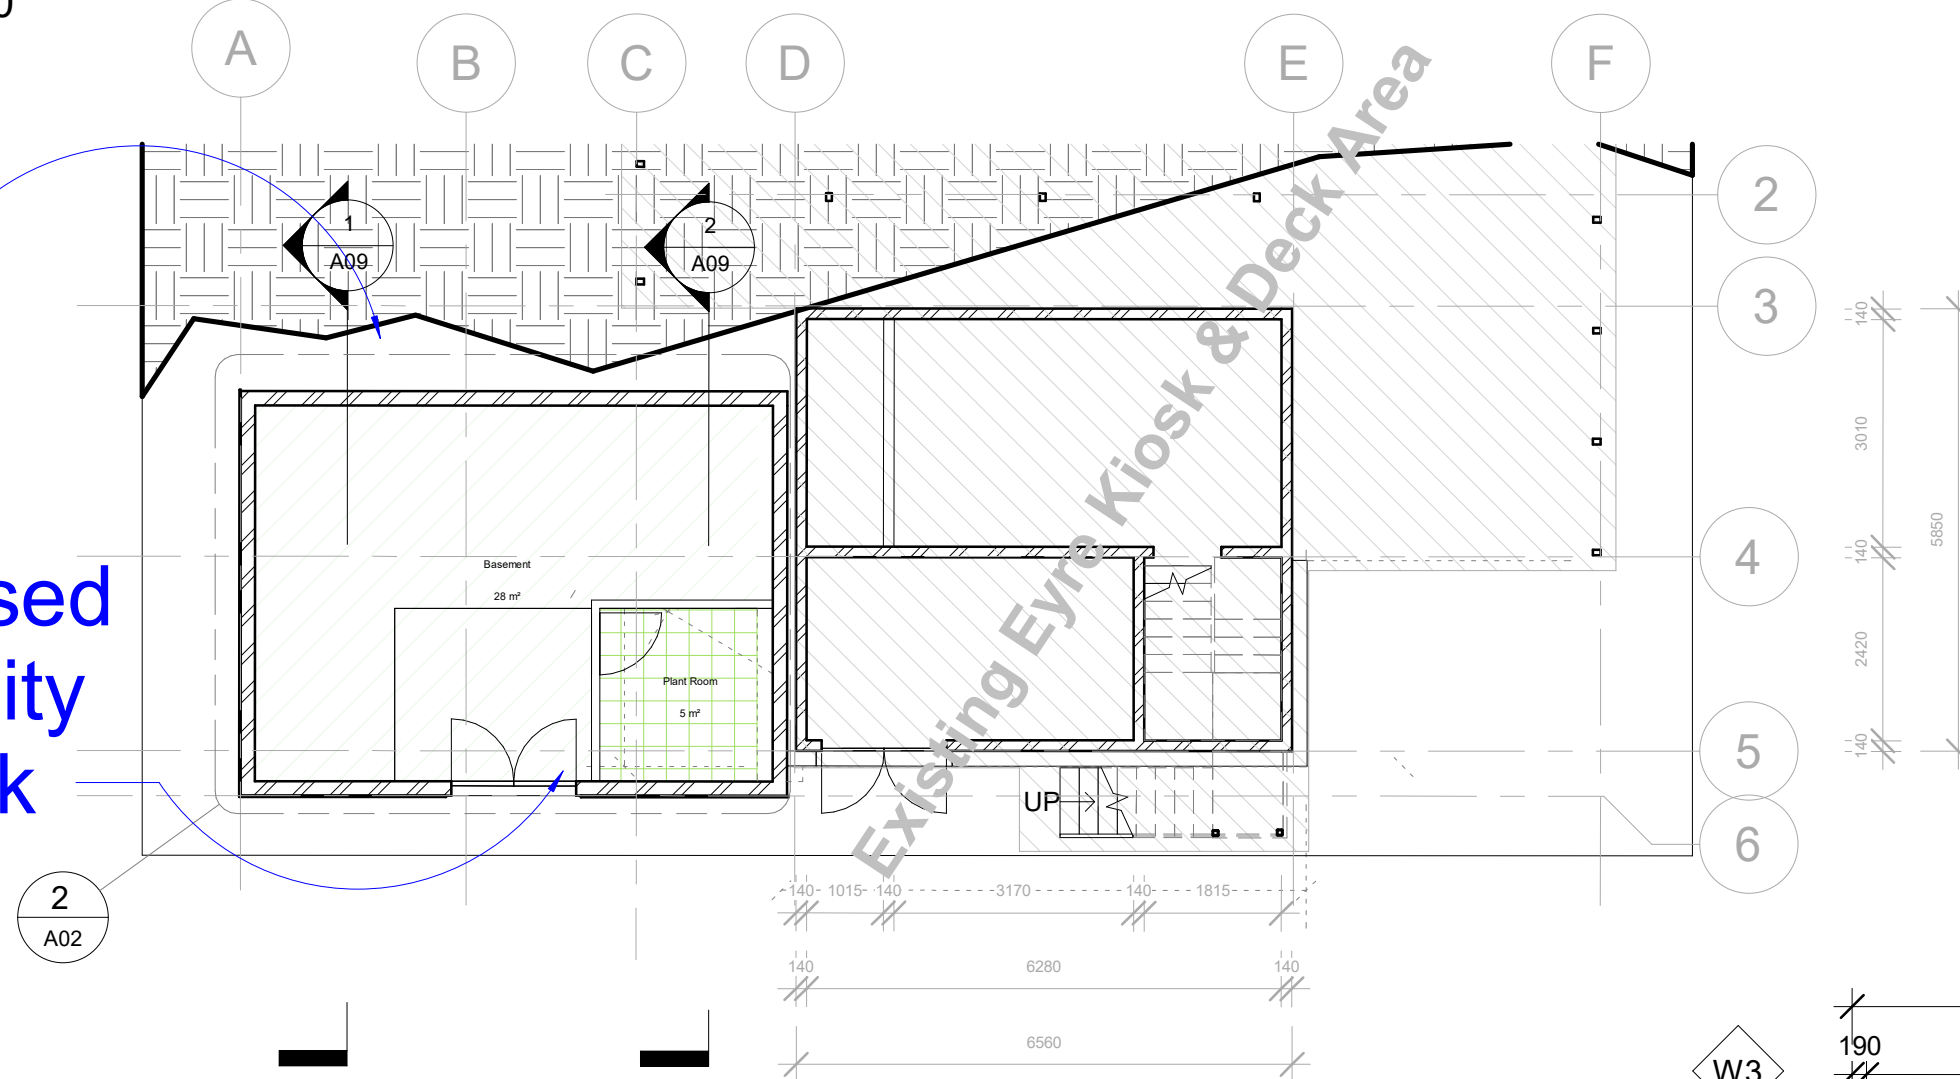

Room Legend


 **Basement**  **Plant Room**

WALL LEGEND	
Type Mark	Description
W0	190 mm Concrete Block
W1	90 mm Timber stud
W2	90mm Stud / 18mm Timber Cladding
W3	Custom Orb Cladding
W4	150 mm Rock Wall
W5	Brick 230 x 110 x 76
W6	25mm Villa board/Glue/Tile


2

Proposed Basement

1 : 100

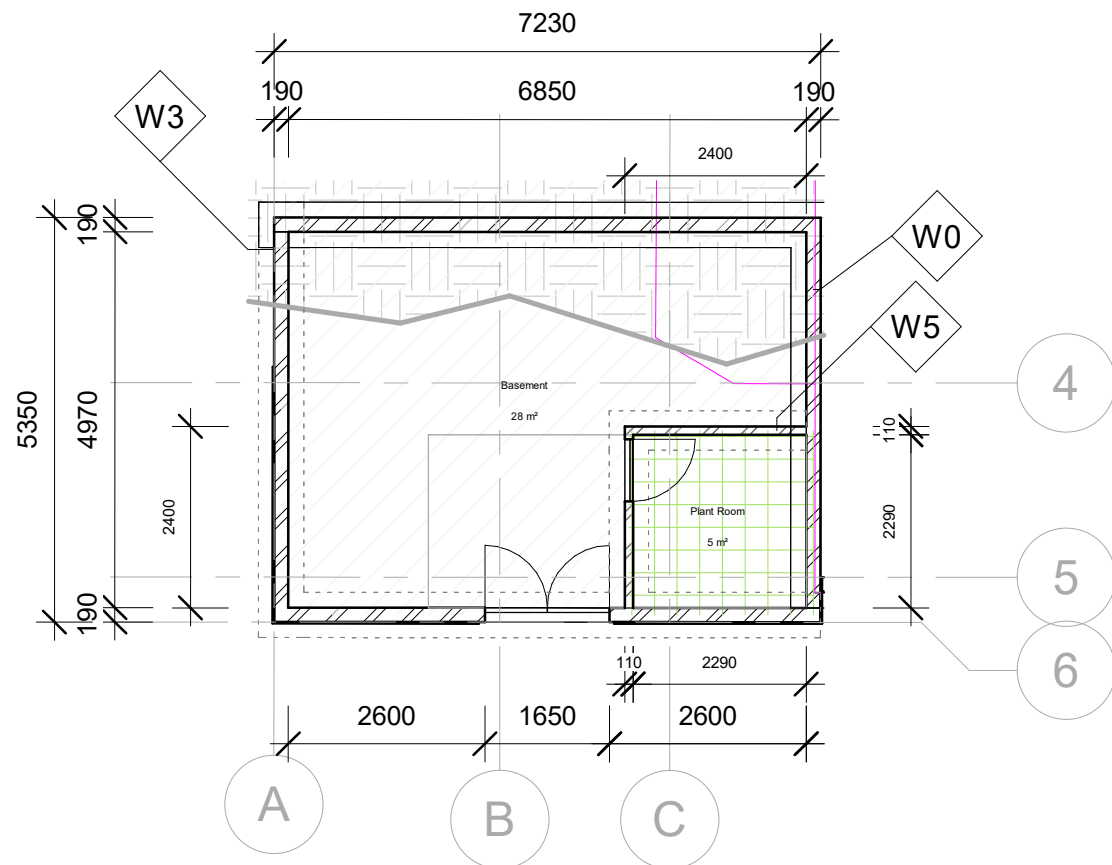

1 Floor Plan
1 : 100

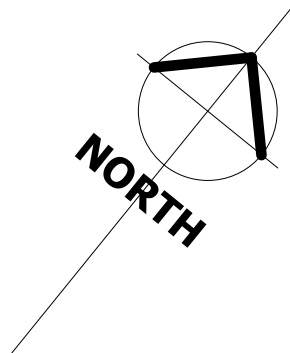

Proposed
Amenity
Block

1
A04

1
A09

2
A09

3
A09

Room Legend



Entry



Female W/C



Male W/C



**Unisex Accessible
Bathroom**

WALL LEGEND

Type Mark	Description
W0	190 mm Concrete Block
W1	90 mm Timber stud
W2	90mm Stud / 18mm Timber Cladding
W3	Custom Orb Cladding
W4	150 mm Rock Wall
W5	Brick 230 x 110 x 76
W6	25mm Villa board/Glue/Tile

Project Address: 504/-/DP1171964
37 Burramys Road
Perisher Valley NSW 2624

Sheet Name : Ground Floor Plan

Project Name: Eyre kiosk Additions

Sheet No: A03

Scale: 1 : 100

Project Status:
DA


Drawn by :MM
Checker

Note: All design, construction & material to be in accordance with Building Code of Australia (BCA), Building regulations & local government plans and policies, current issues of Australian Standards, current manufacturers specification.

Issue Date: 24.09.2024

1 Amenity Block Detail

1 : 50

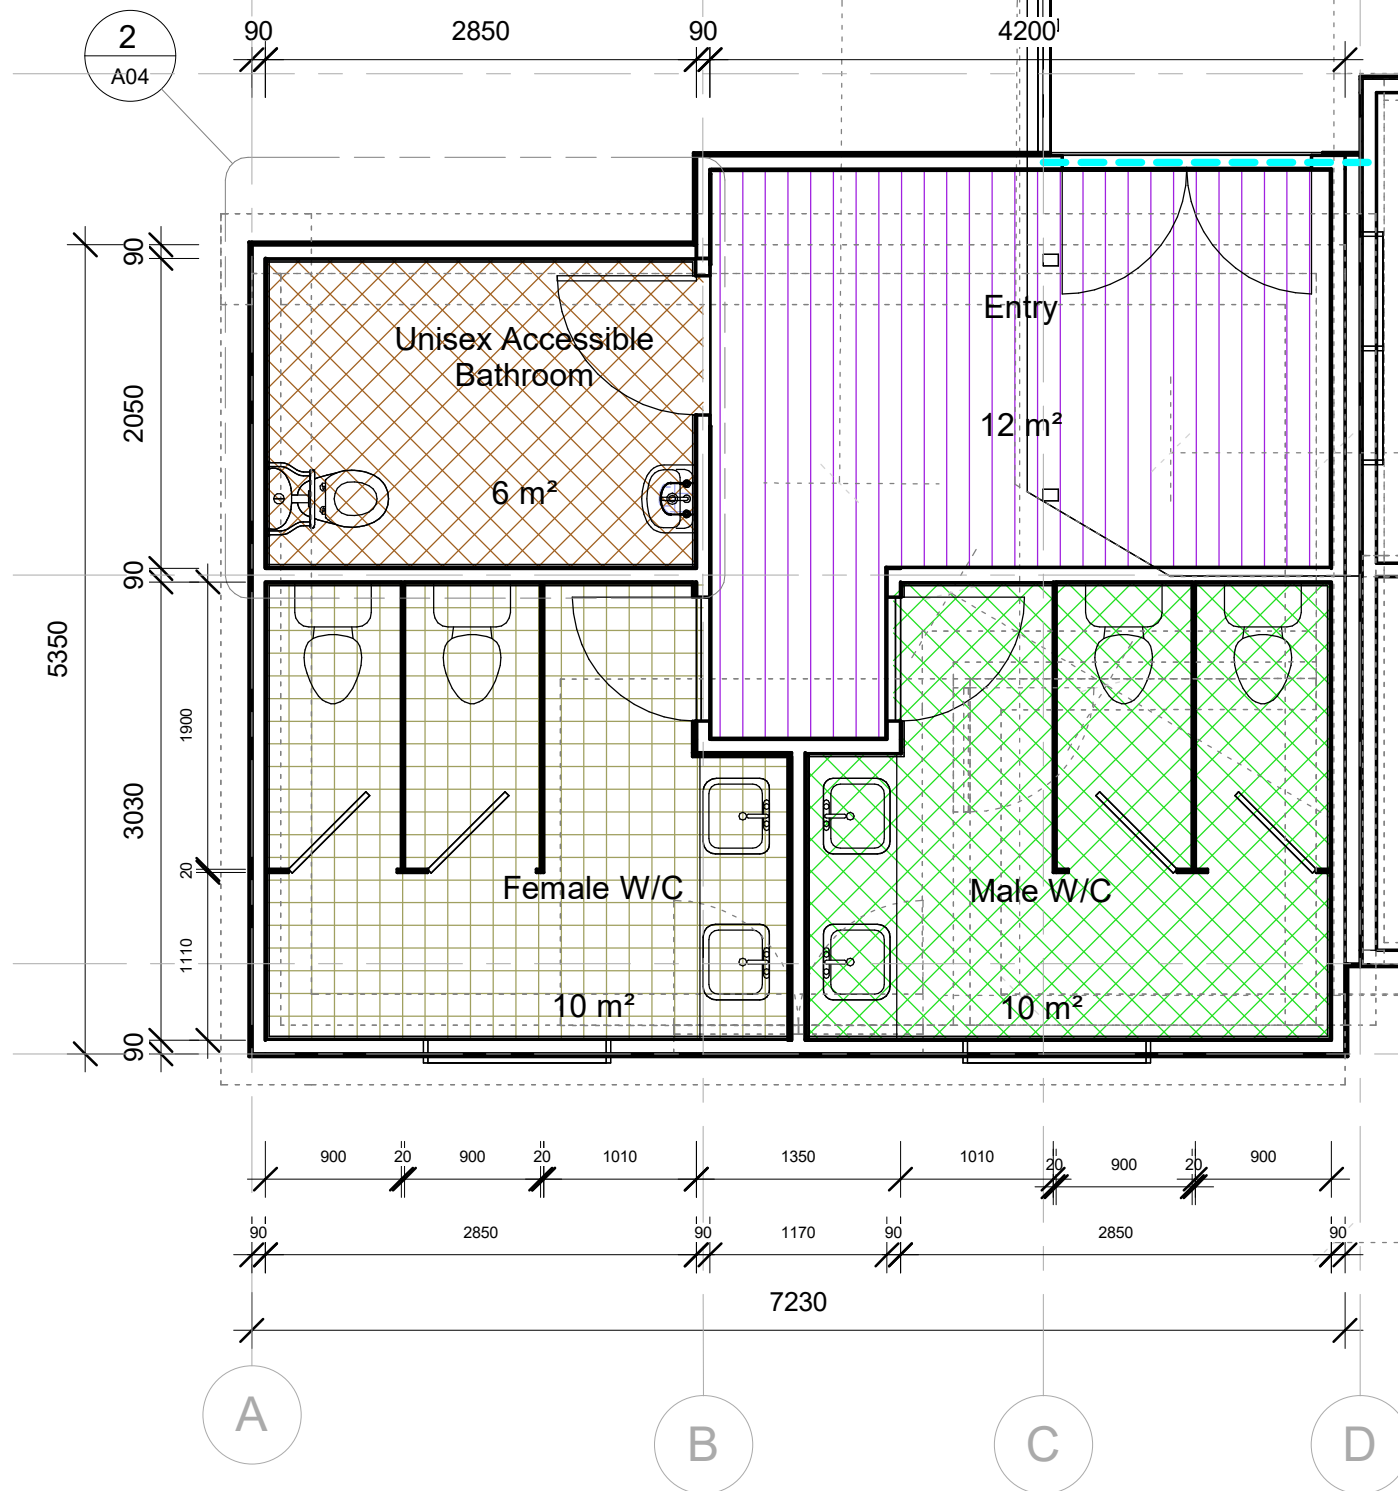


Room Legend

	Entry		Male W/C
	Female W/C		Unisex Accessible Bathroom


2 Accessible WC Detail

1 : 25

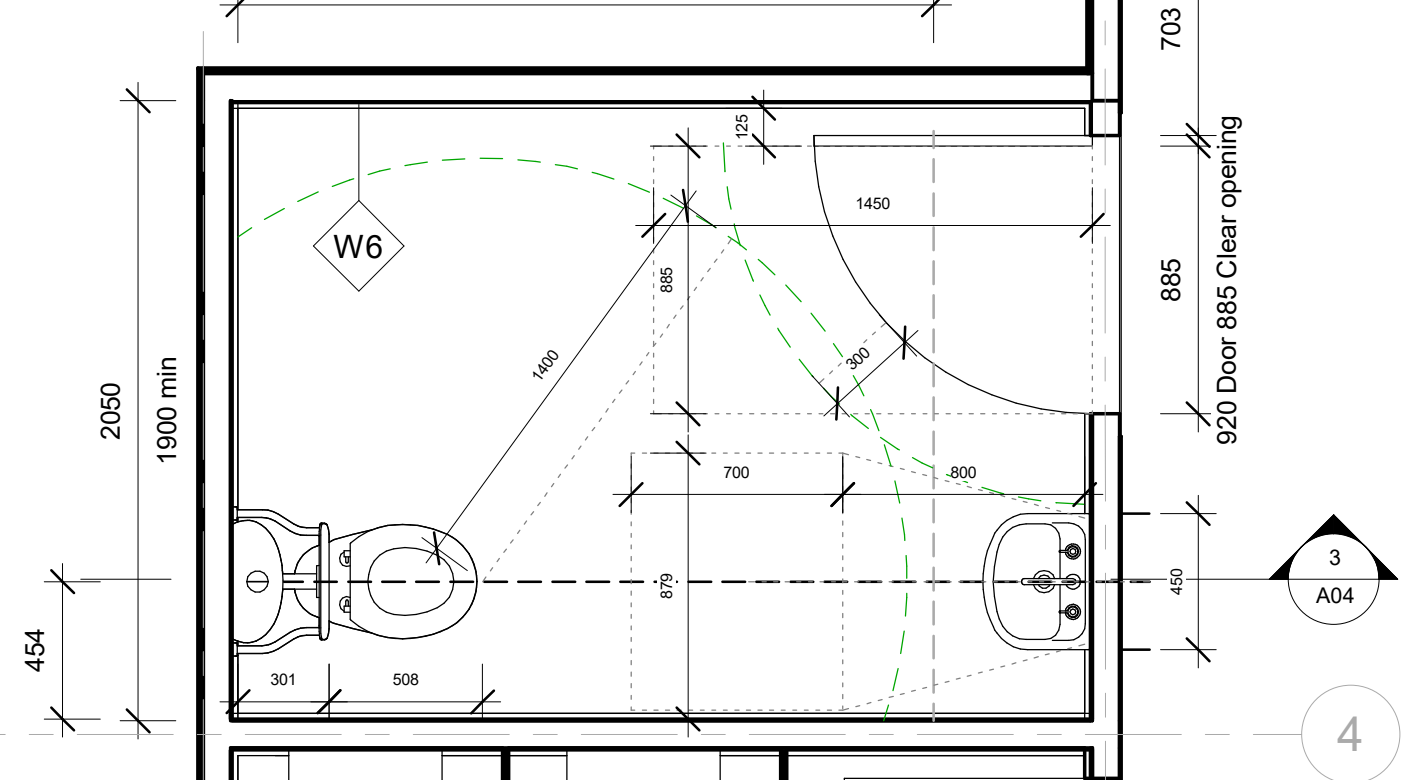



3 Section 4

1 : 25

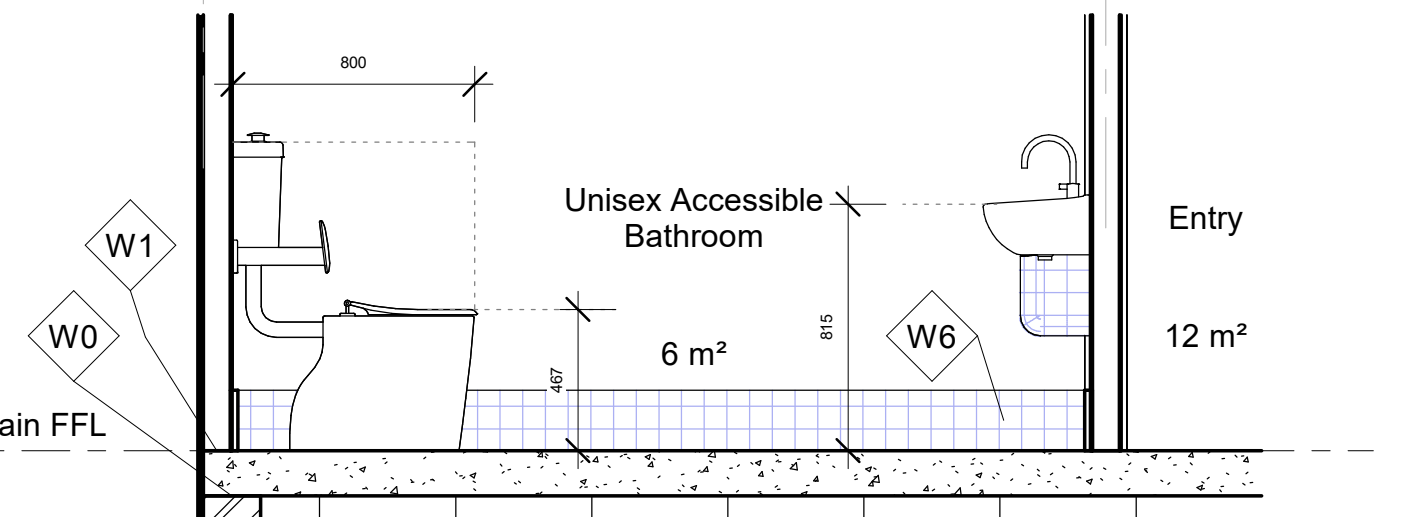

WALL LEGEND

Type Mark	Description
W0	190 mm Concrete Block
W1	90 mm Timber stud
W2	90mm Stud / 18mm Timber Cladding
W3	Custom Orb Cladding
W4	150 mm Rock Wall
W5	Brick 230 x 110 x 76
W6	25mm Villa board/Glue/Tile

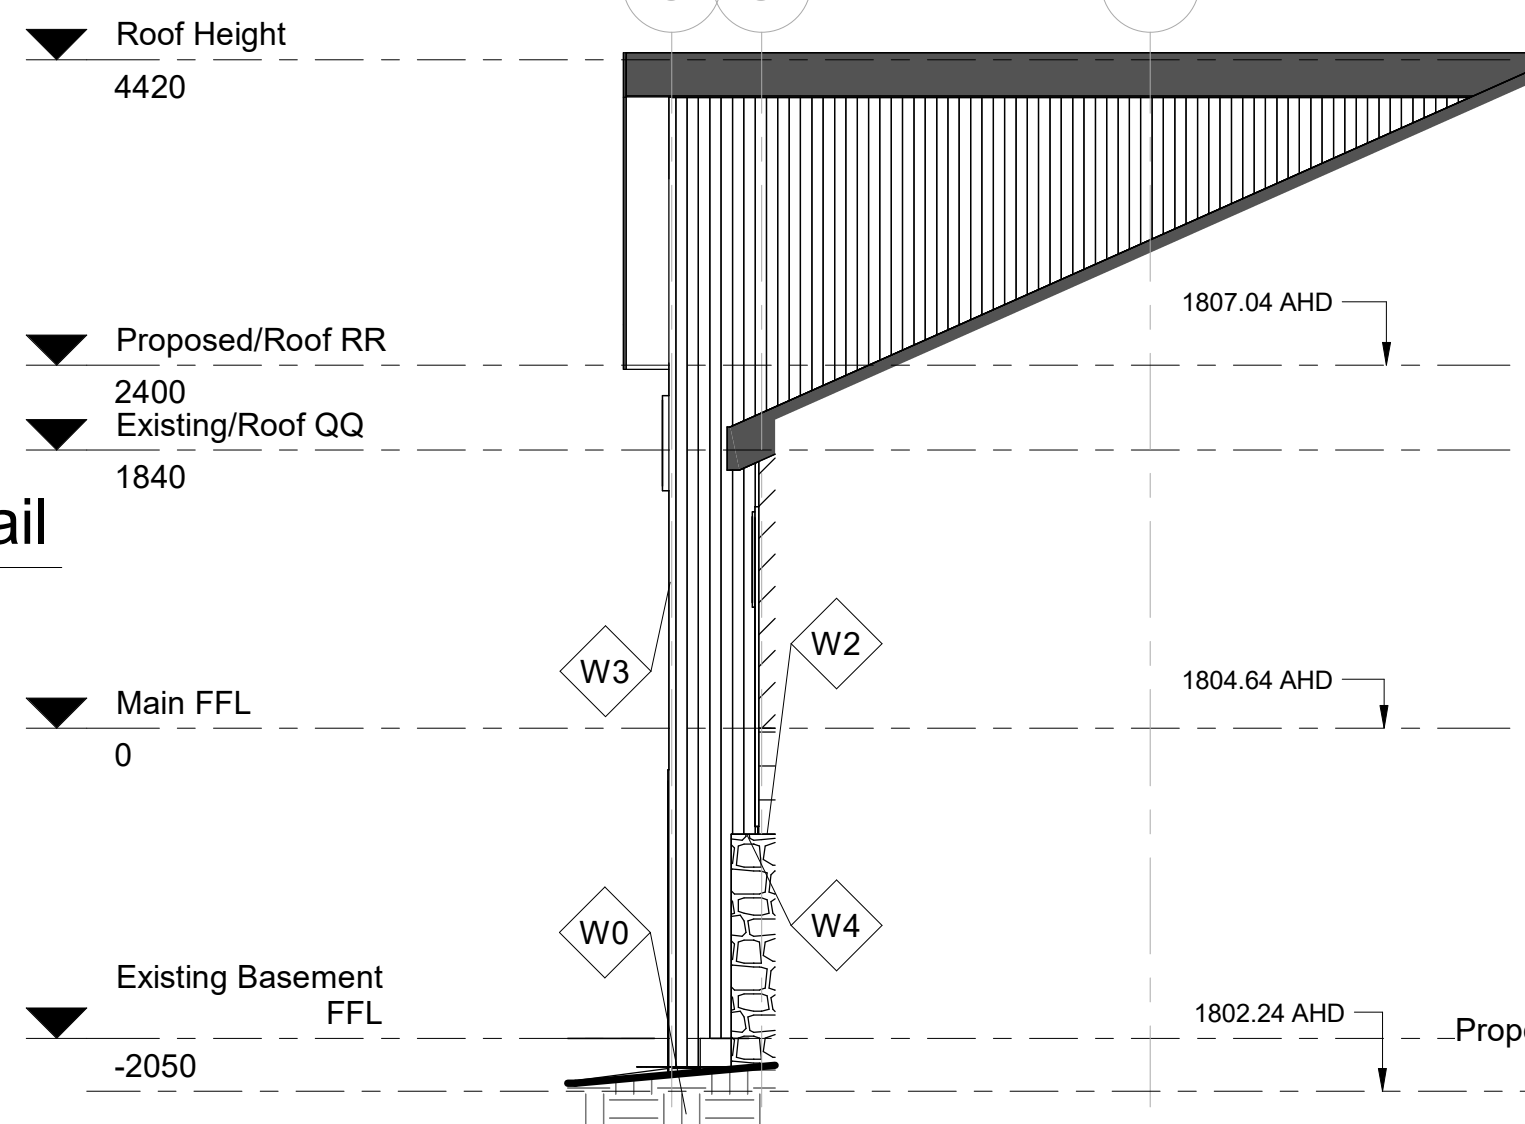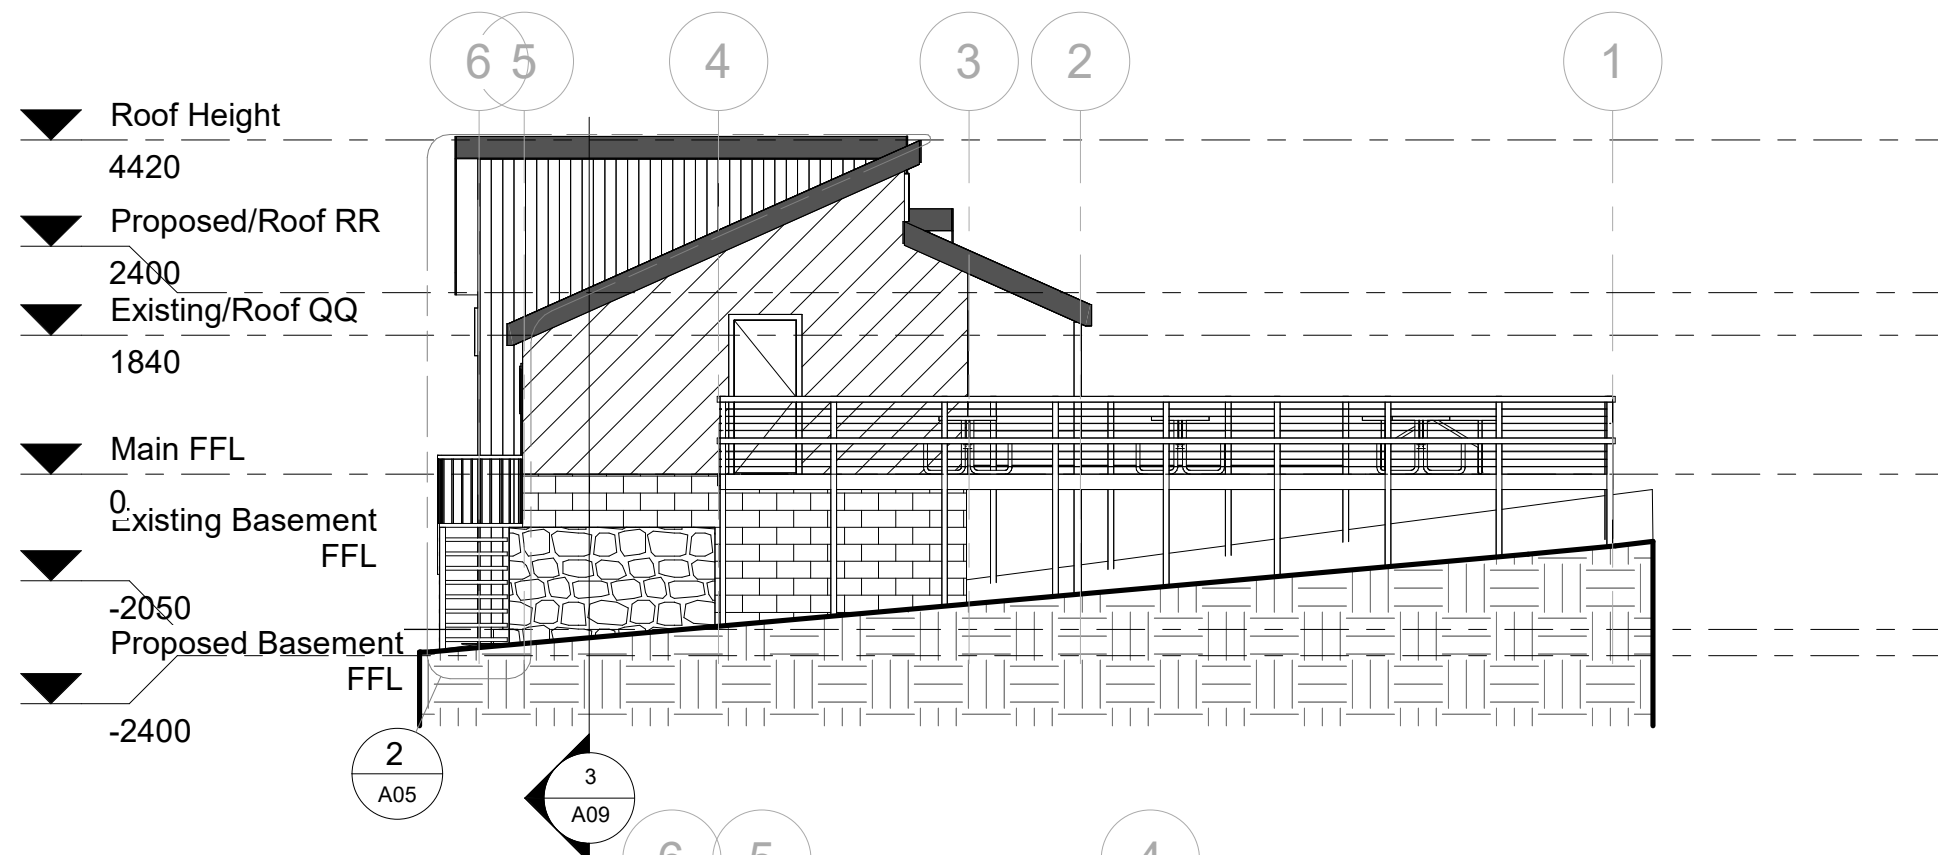

WALL LEGEND	
Type Mark	Description
W0	190 mm Concrete Block
W1	90 mm Timber stud
W2	90mm Stud / 18mm Timber Cladding
W3	Custom Orb Cladding
W4	150 mm Rock Wall
W5	Brick 230 x 110 x 76
W6	25mm Villa board/Glue/Tile


1 North East
1 : 100

2 North East - Detail
1 : 50

1

South West


1 : 100

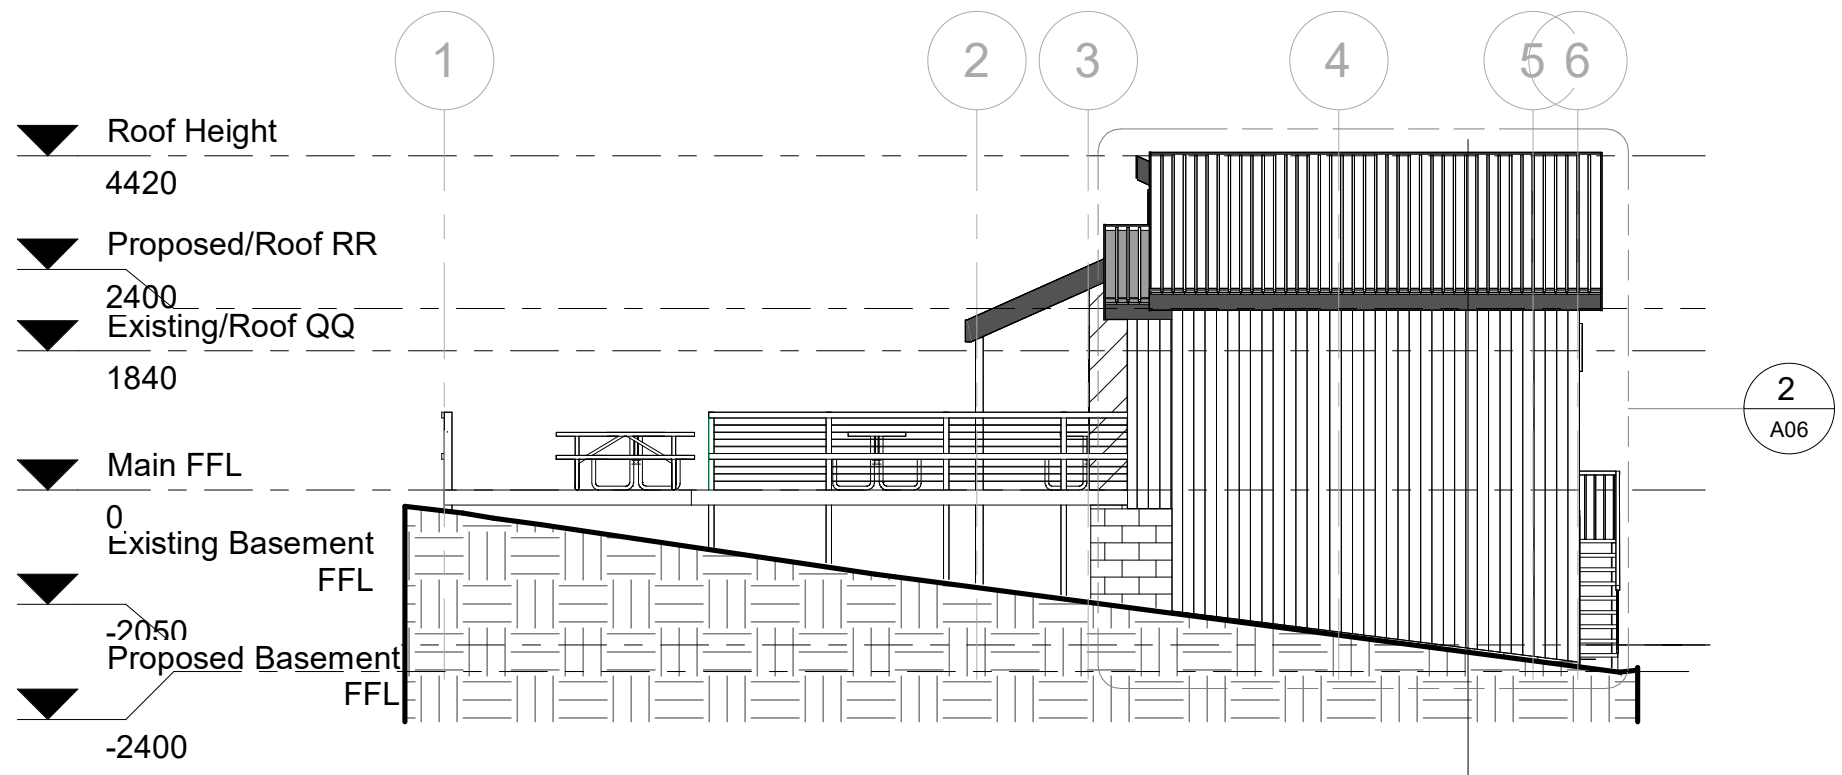



2

South West - Detail

1 : 50

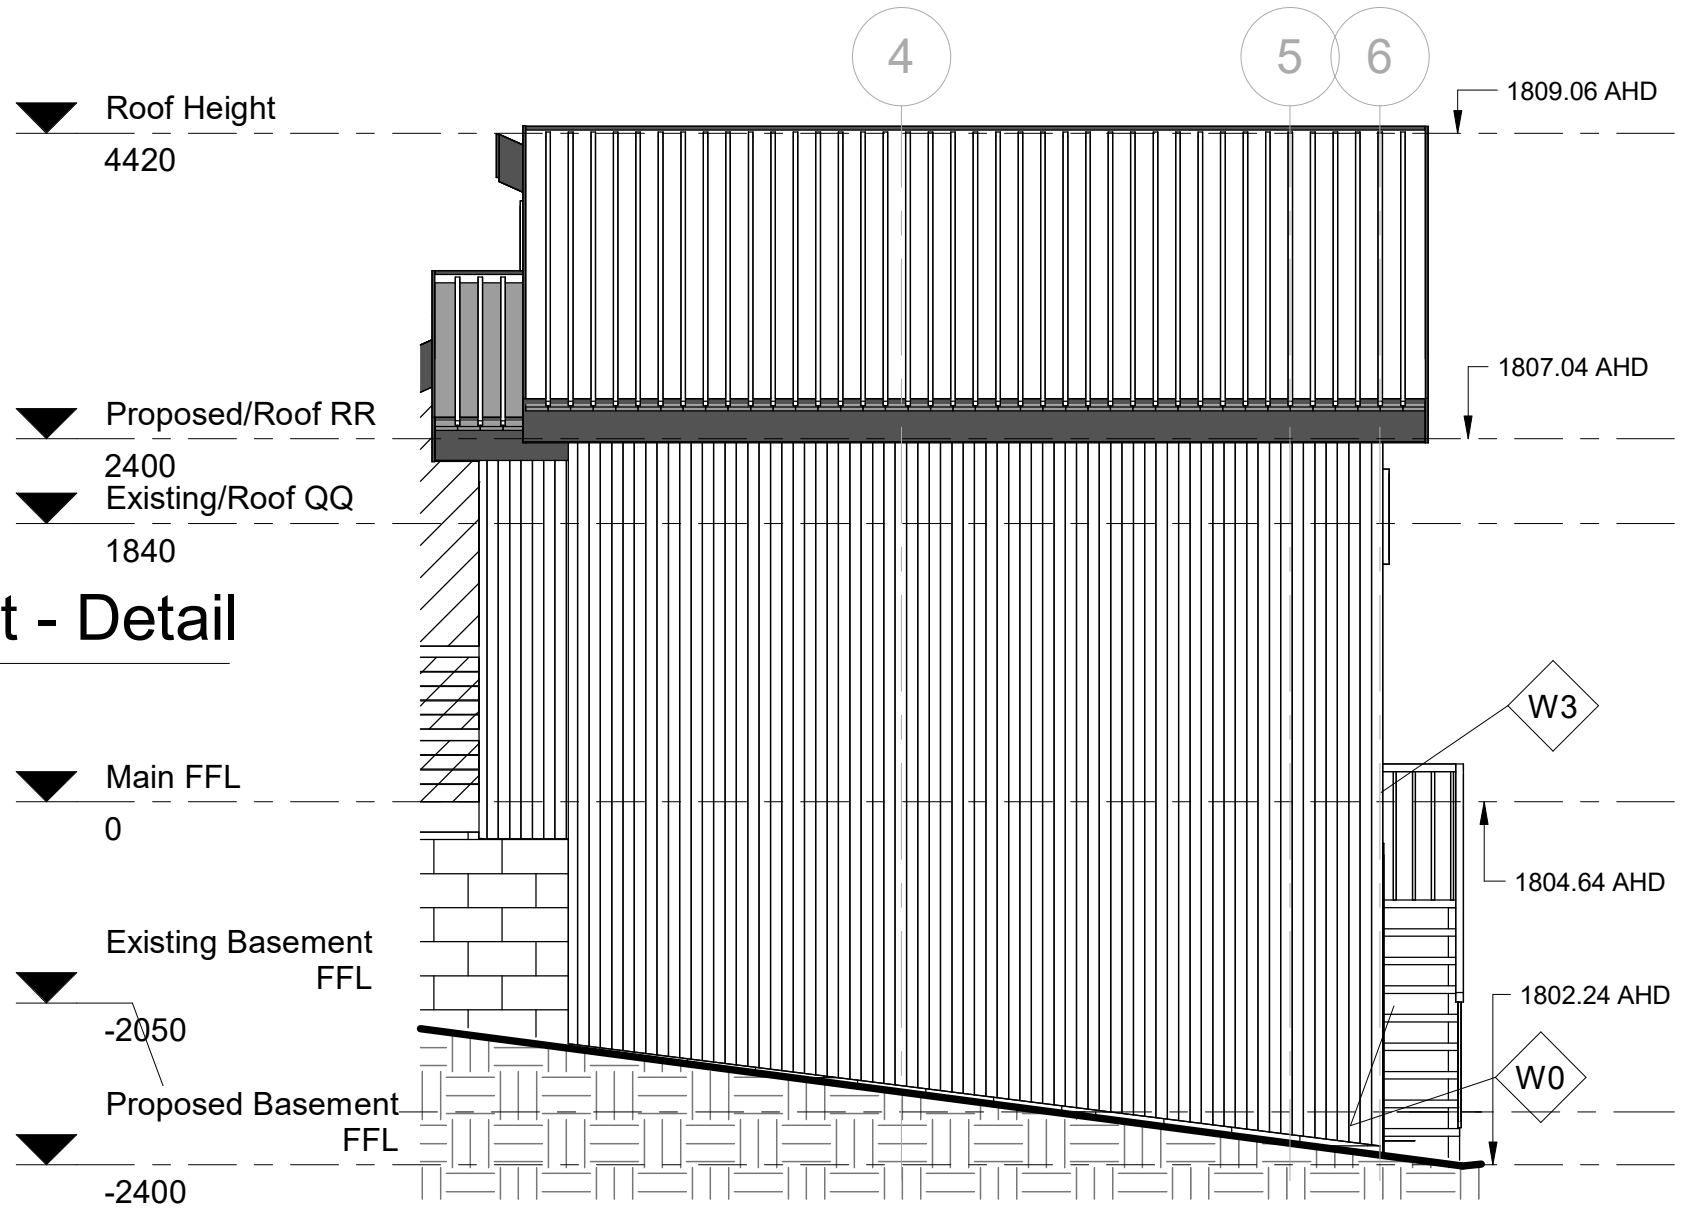

WALL LEGEND	
Type Mark	Description
W0	190 mm Concrete Block
W1	90 mm Timber stud
W2	90mm Stud / 18mm Timber Cladding
W3	Custom Orb Cladding
W4	150 mm Rock Wall
W5	Brick 230 x 110 x 76
W6	25mm Villa board/Glue/Tile

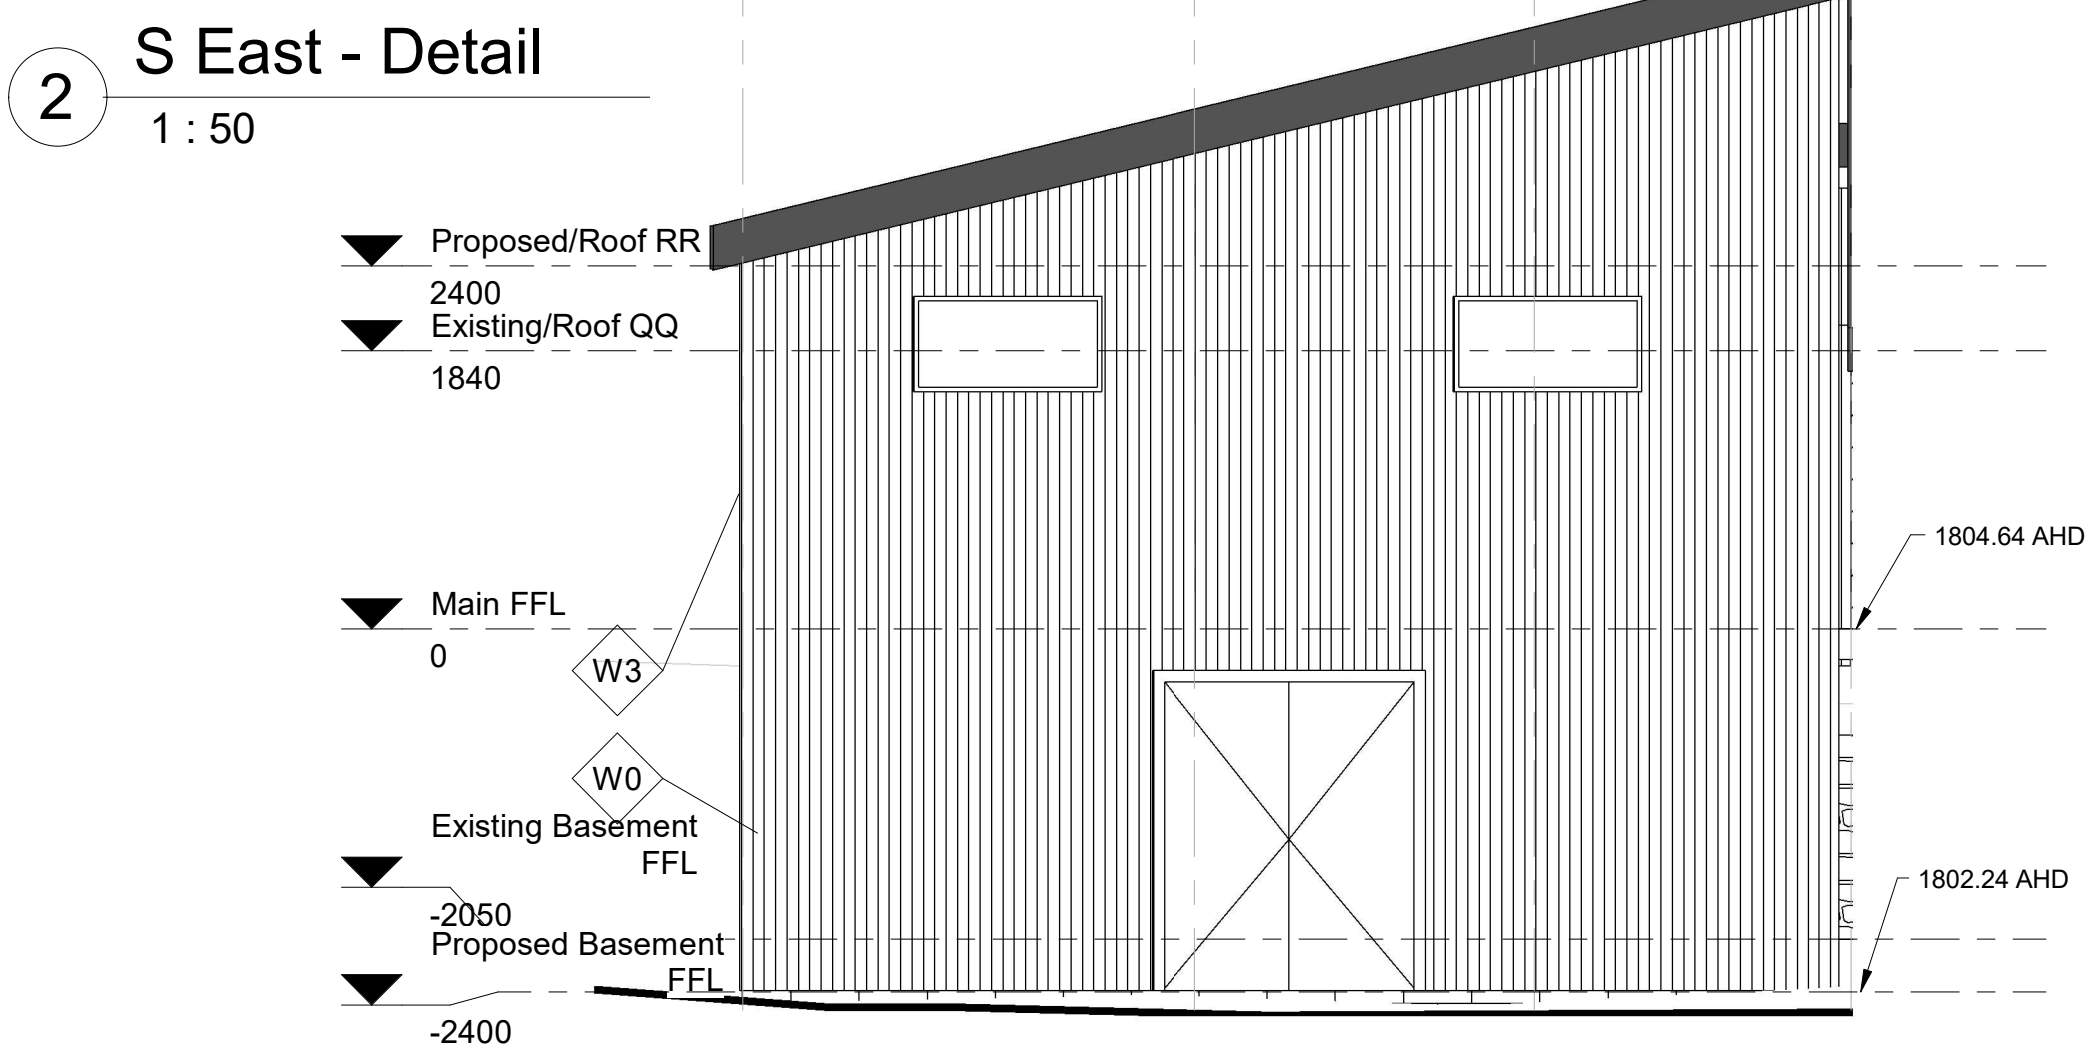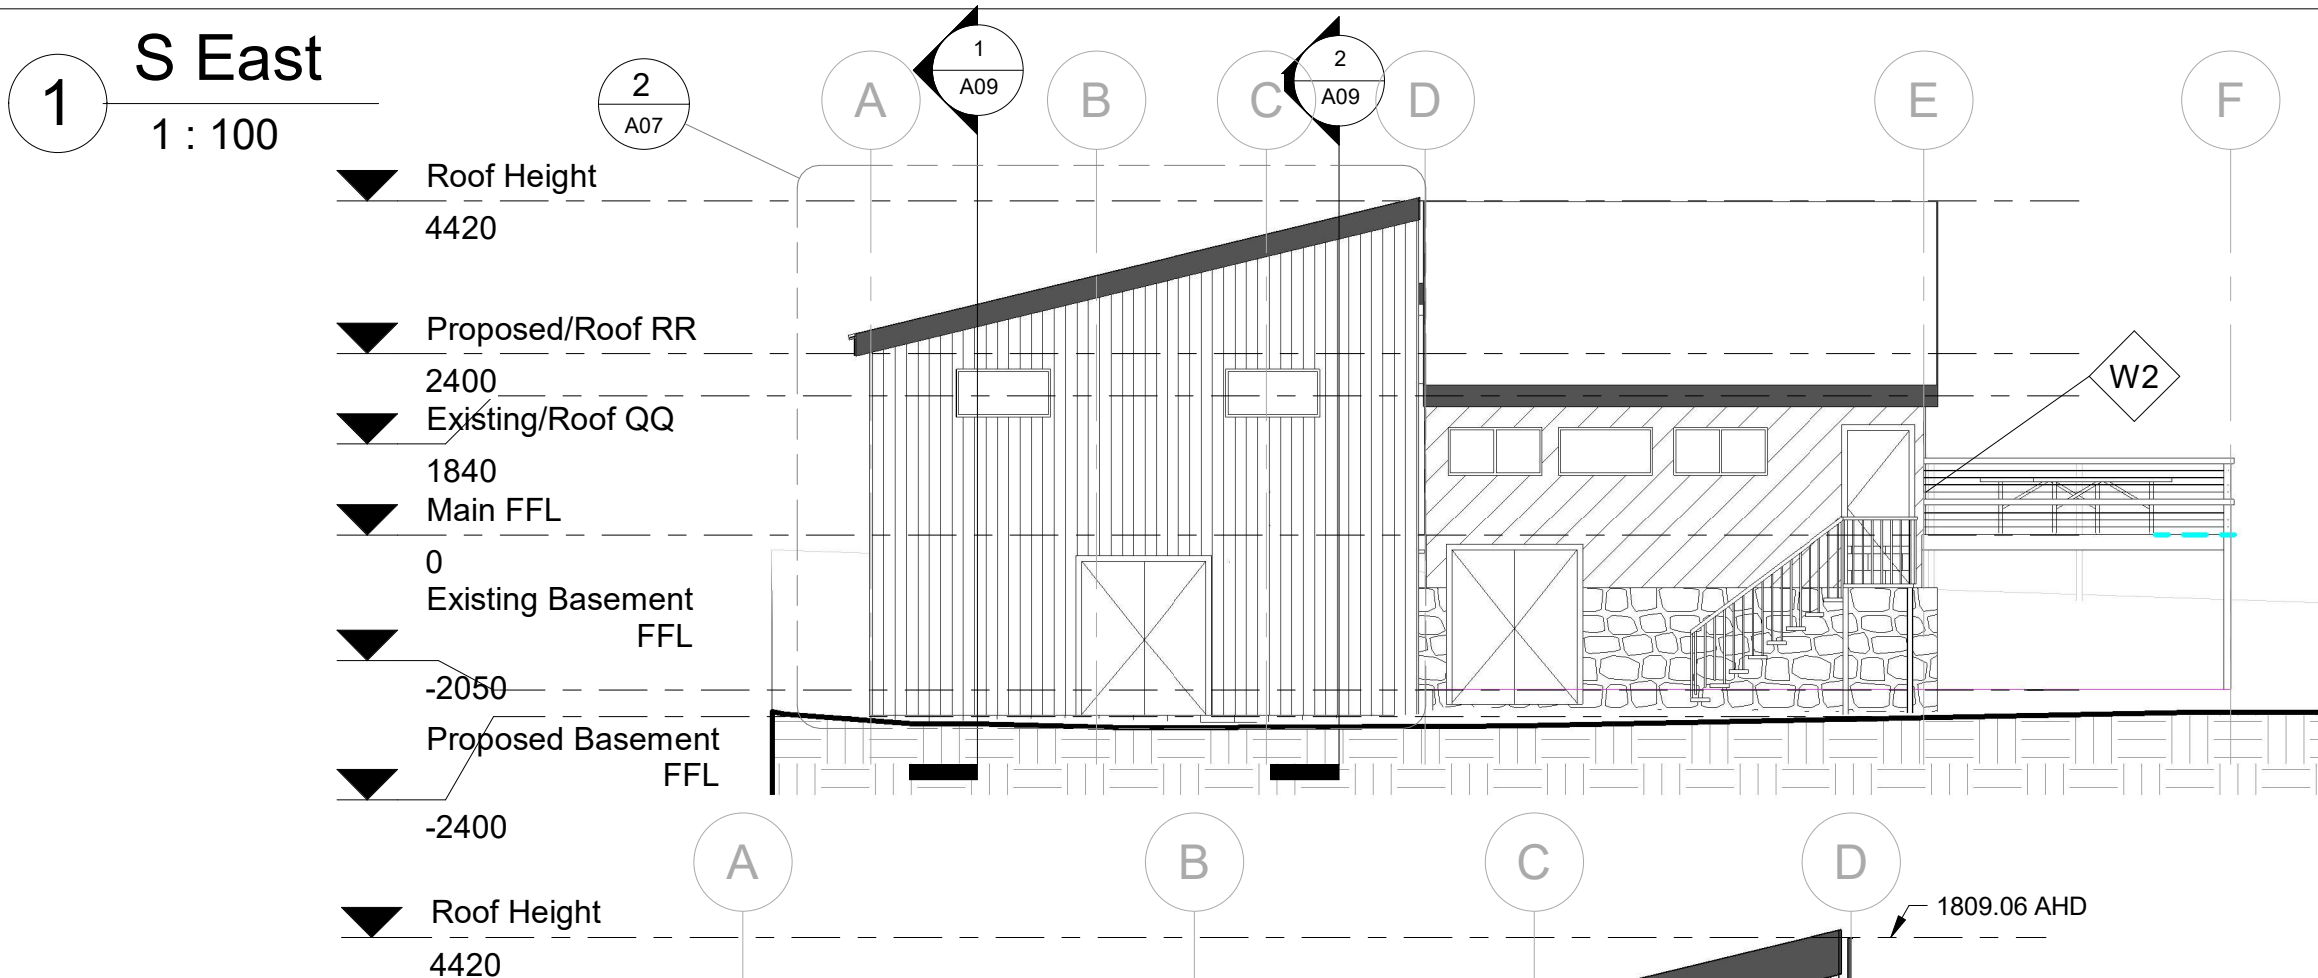


WALL LEGEND	
Type Mark	Description
W0	190 mm Concrete Block
W1	90 mm Timber stud
W2	90mm Stud / 18mm Timber Cladding
W3	Custom Orb Cladding
W4	150 mm Rock Wall
W5	Brick 230 x 110 x 76
W6	25mm Villa board/Glue/Tile

1

N West


1 : 100

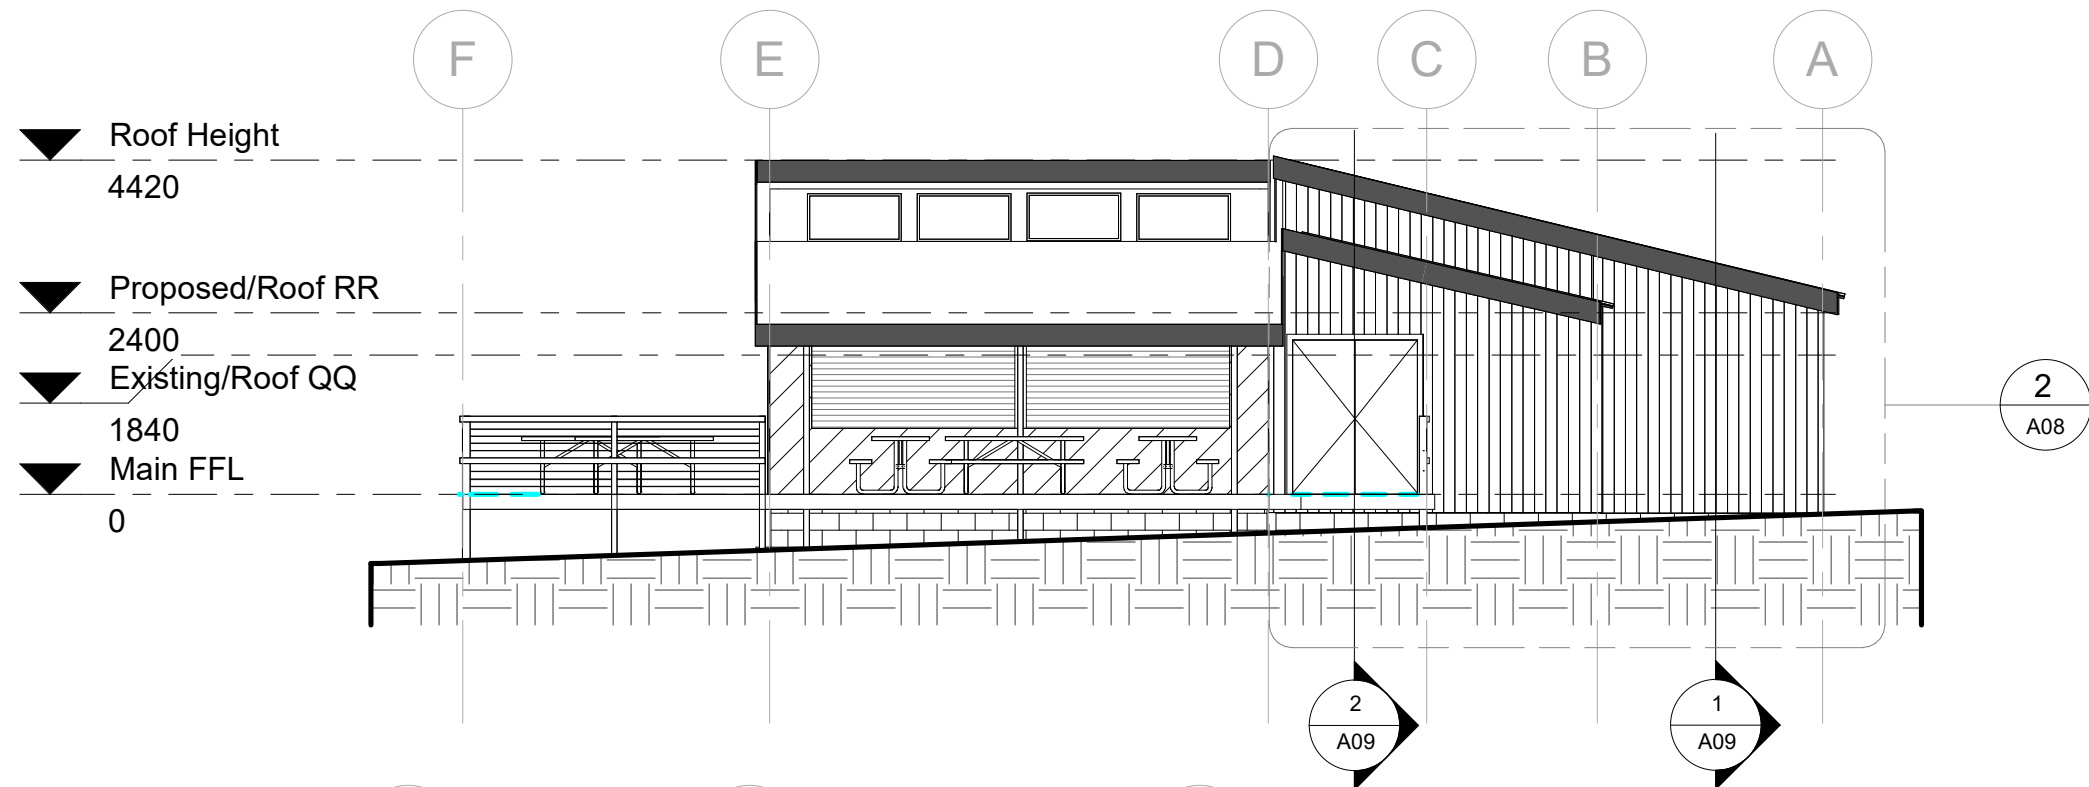


2

North West - Detail

1 : 50

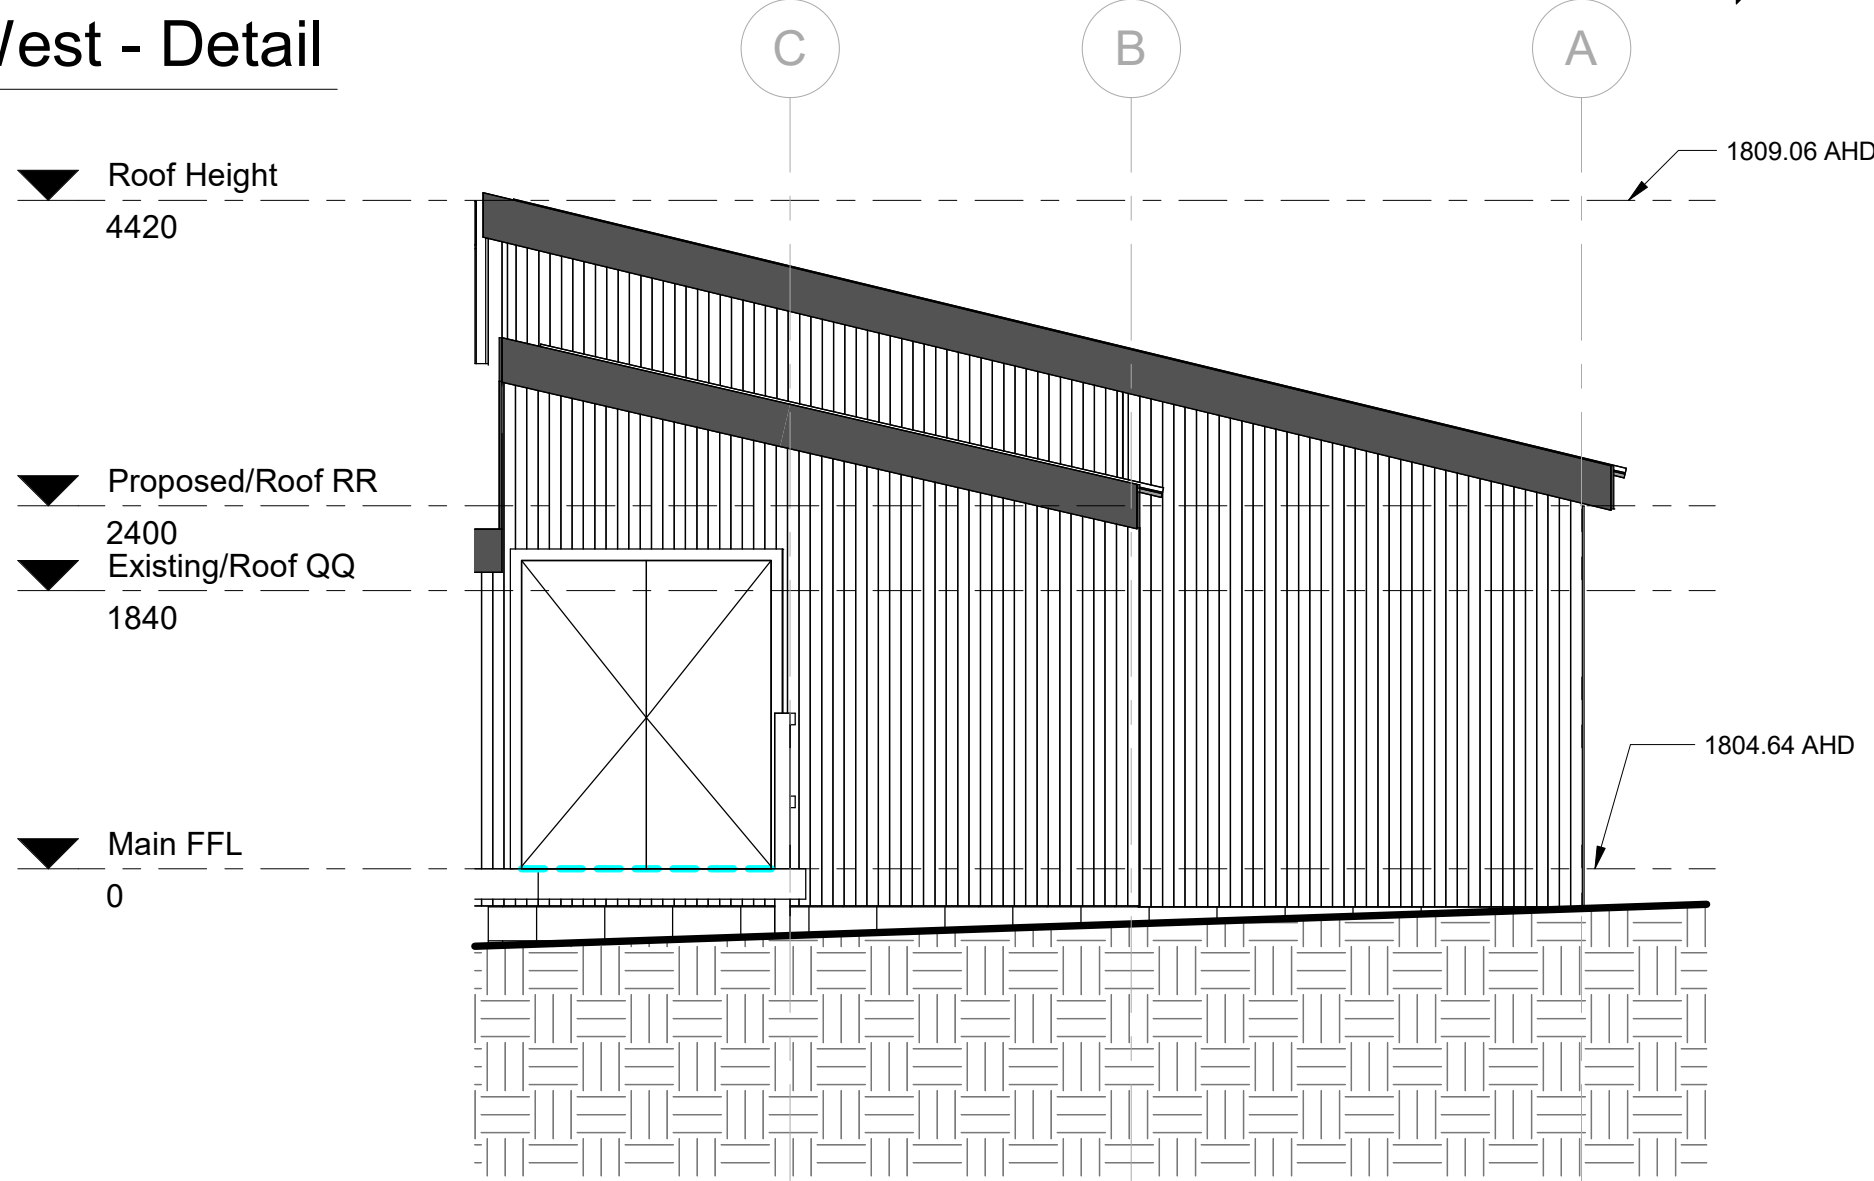


WALL LEGEND	
Type Mark	Description
W0	190 mm Concrete Block
W1	90 mm Timber stud
W2	90mm Stud / 18mm Timber Cladding
W3	Custom Orb Cladding
W4	150 mm Rock Wall
W5	Brick 230 x 110 x 76
W6	25mm Villa board/Glue/Tile

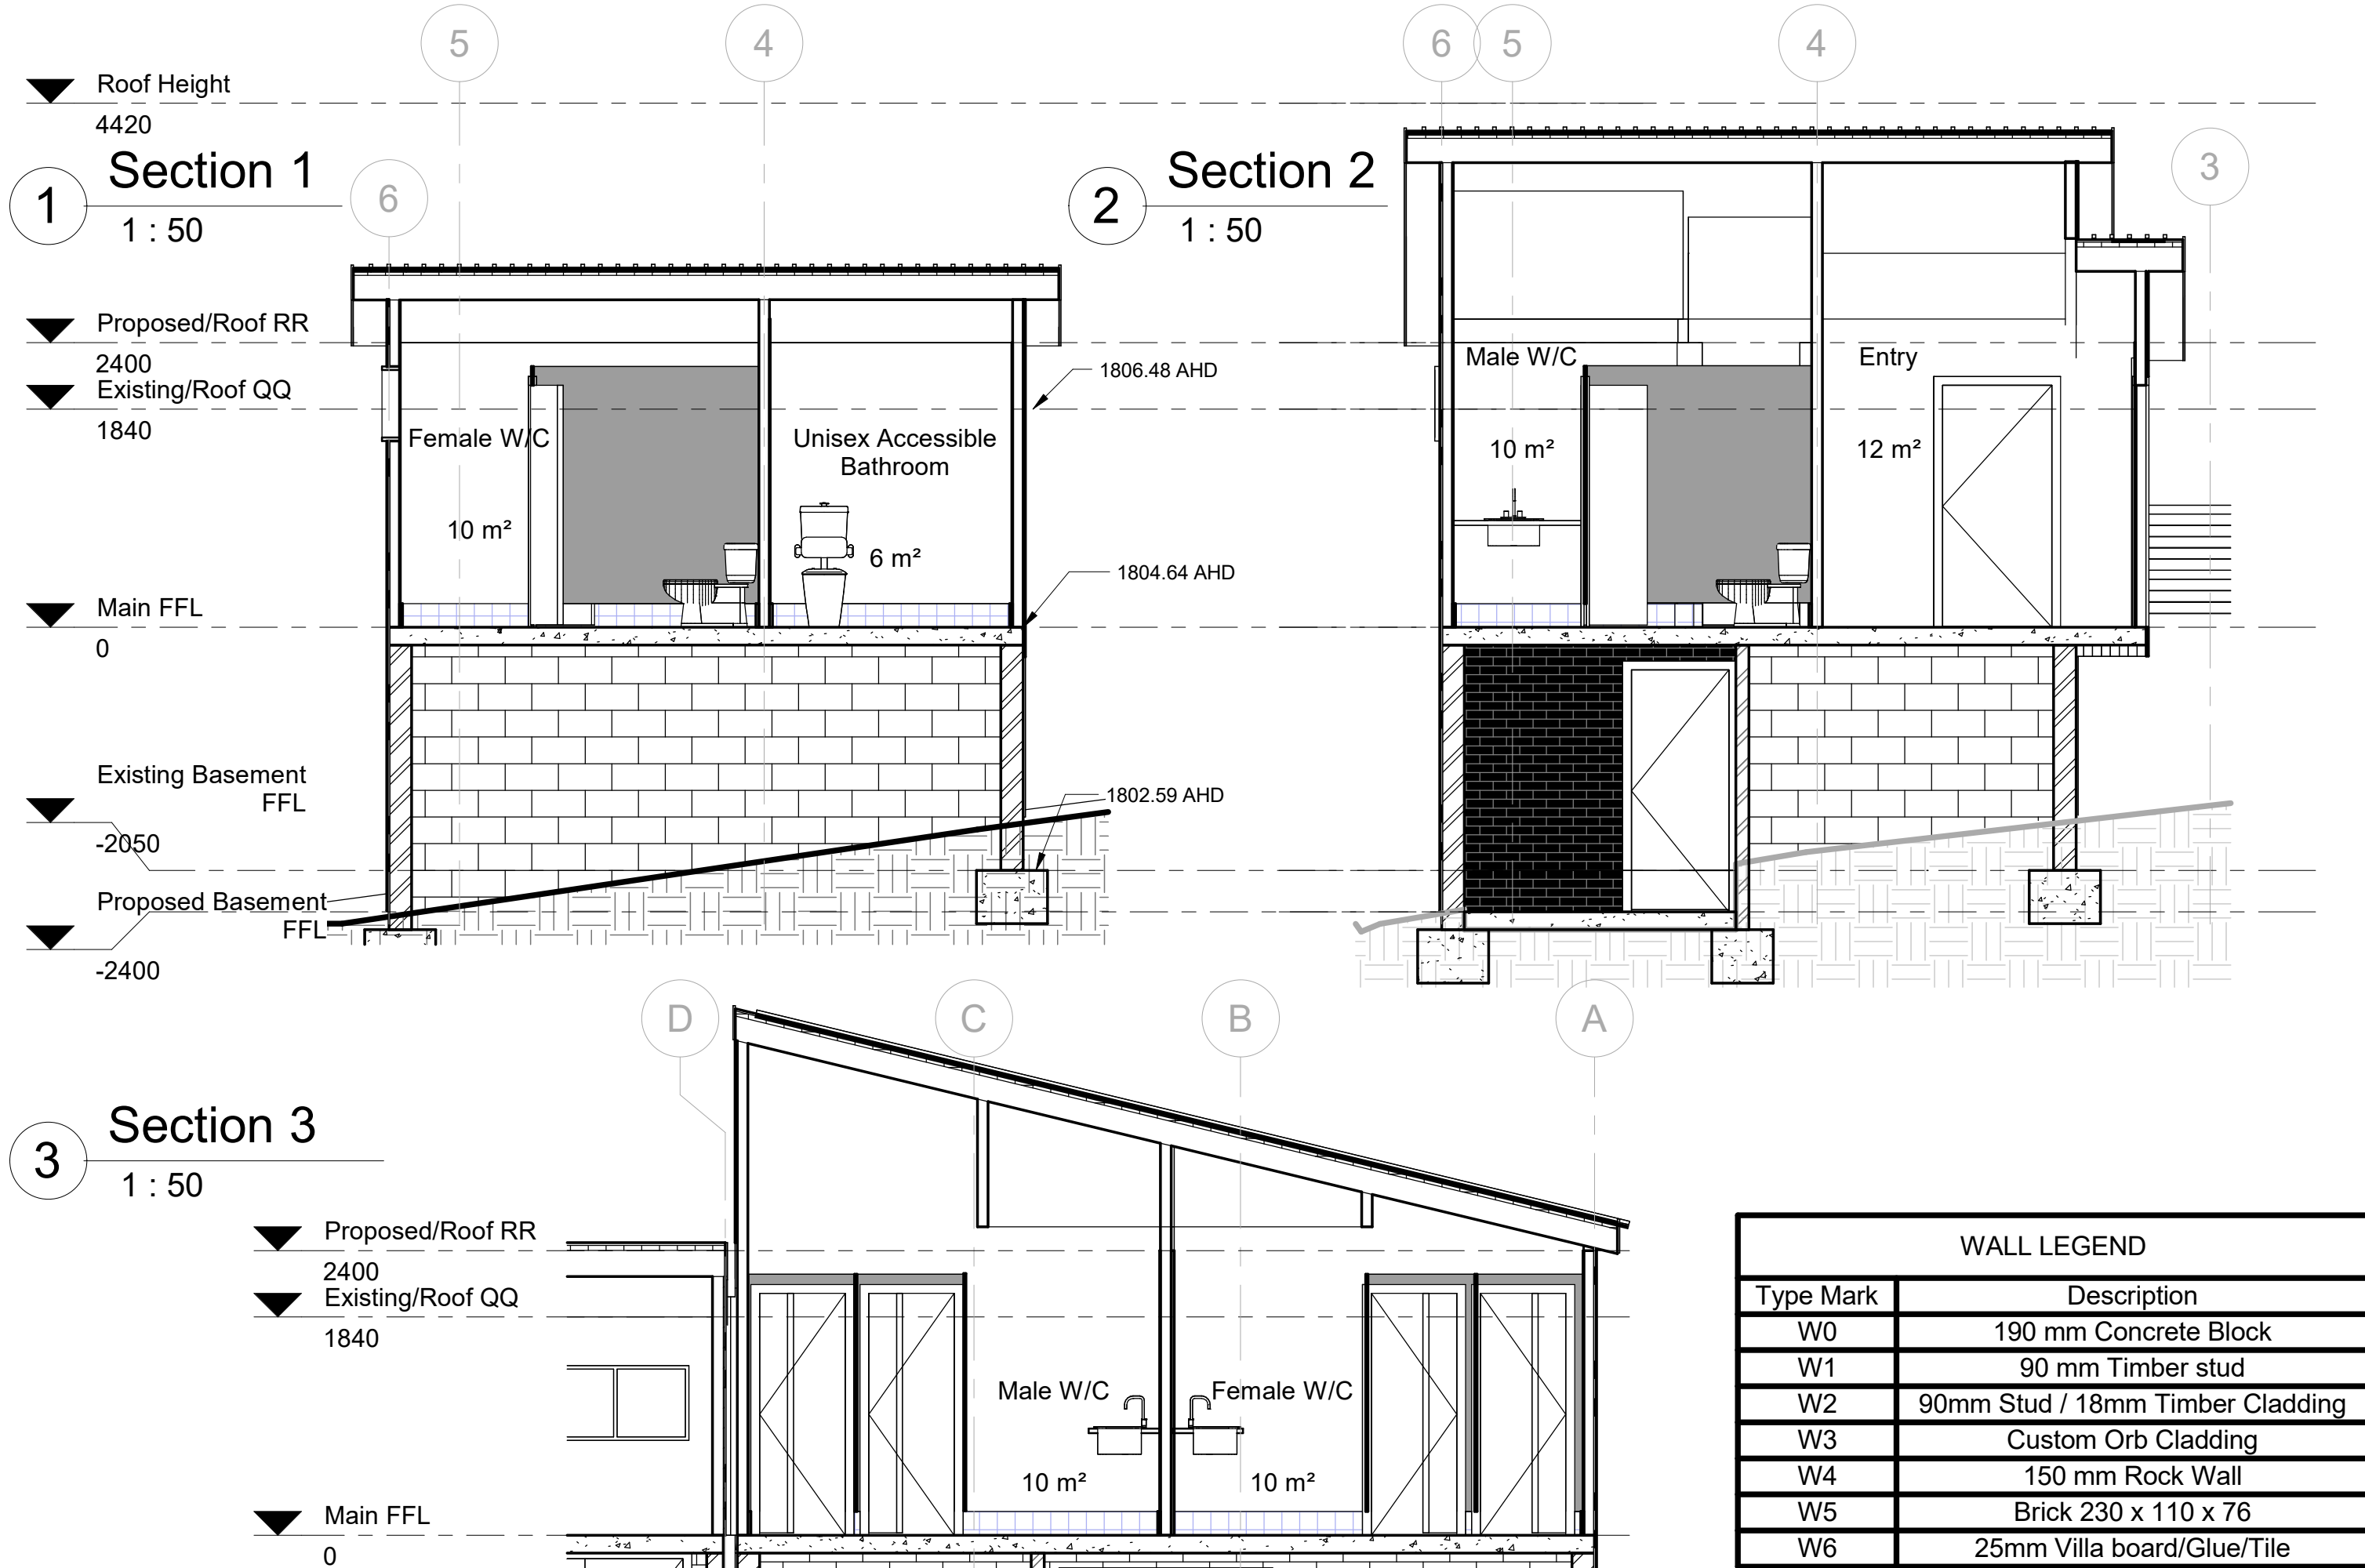

1

Roof Plan

1 : 100

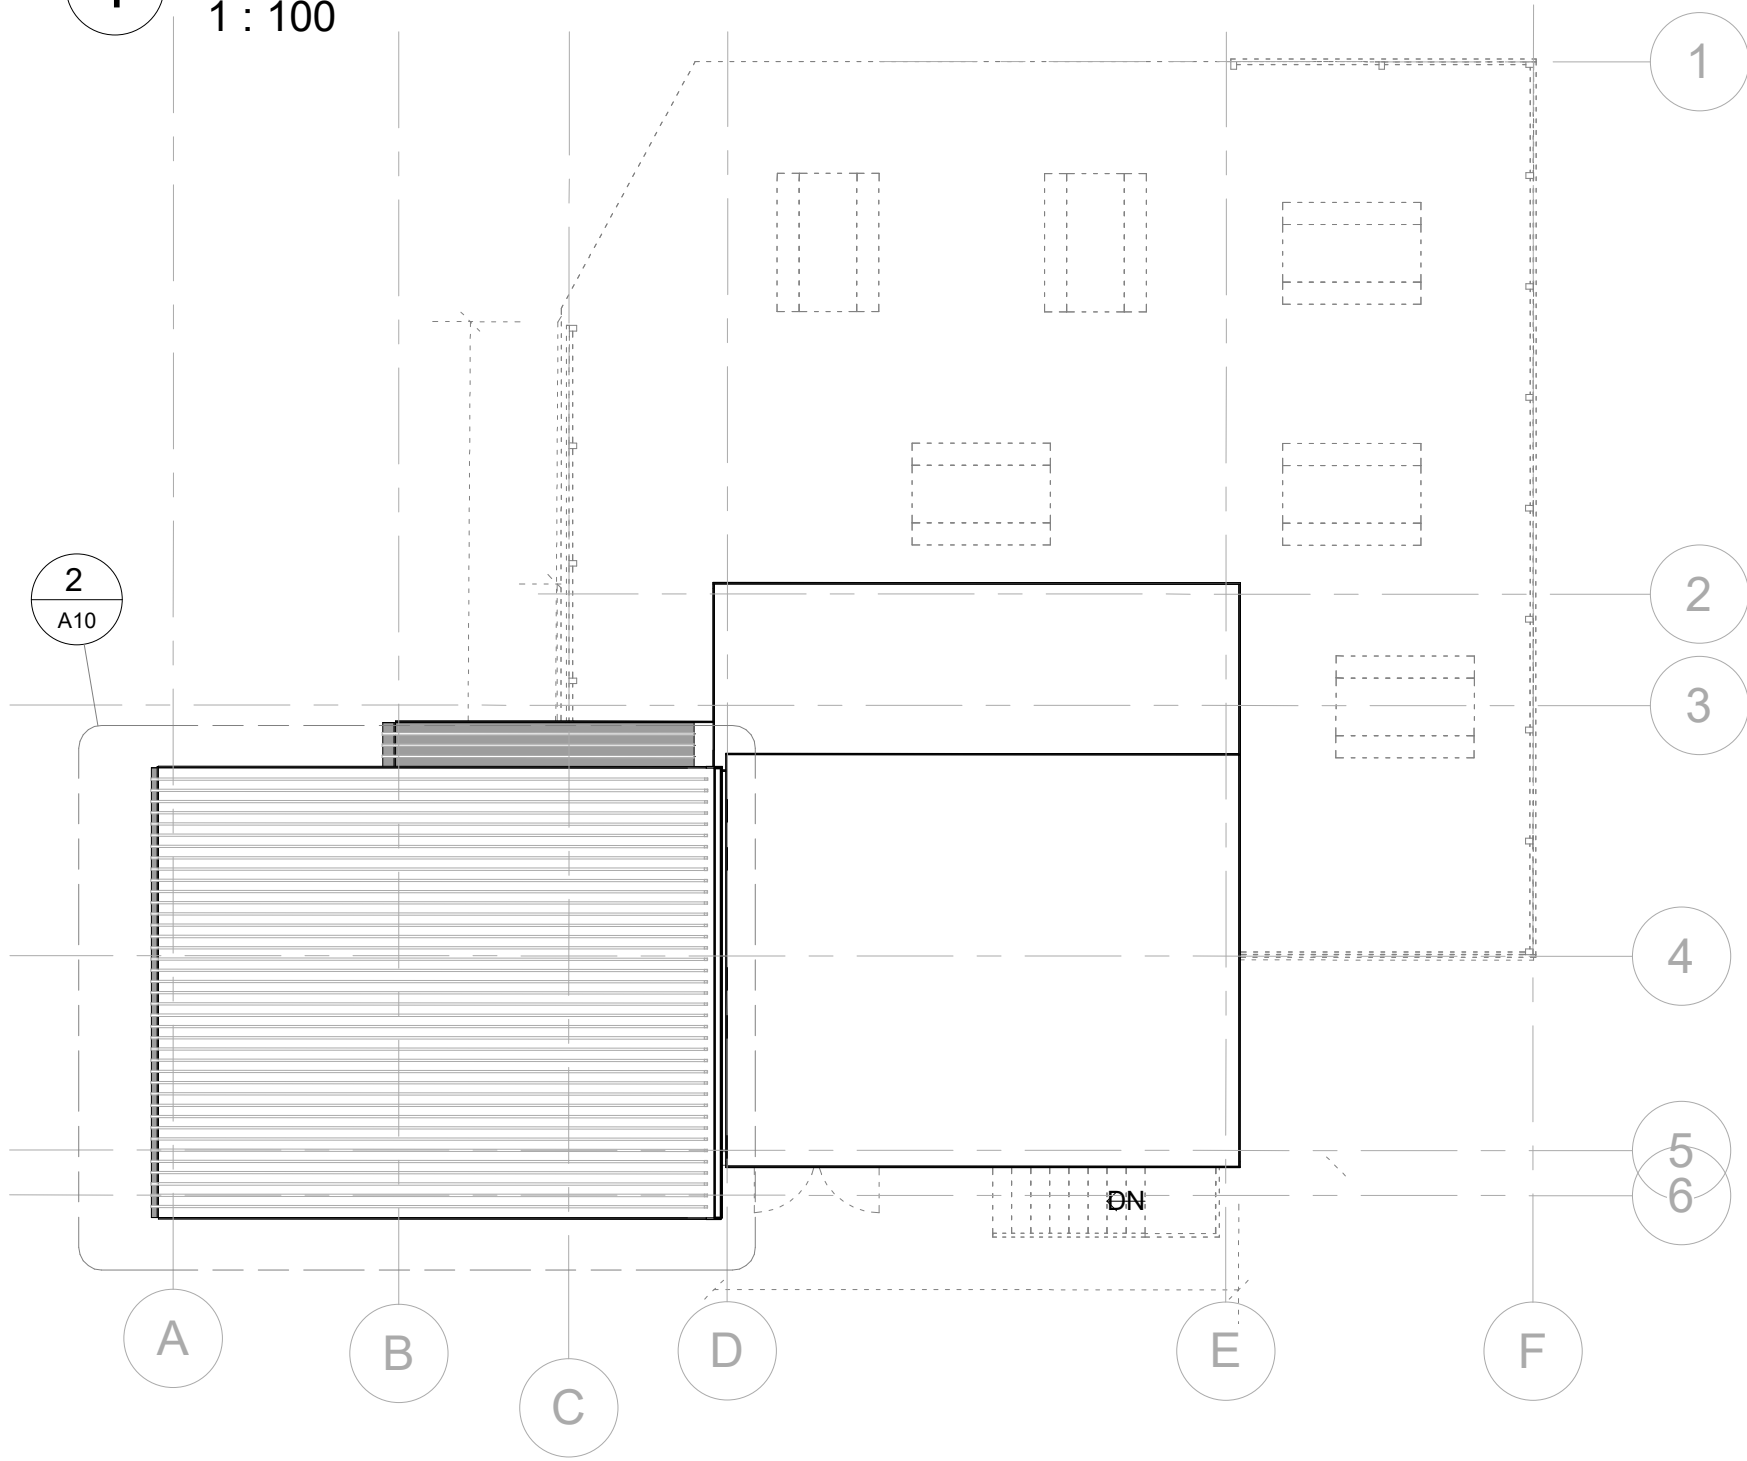


2

Proposed Roof - Detail

1 : 50

Note: Proposed Roof to match existing Kiosk

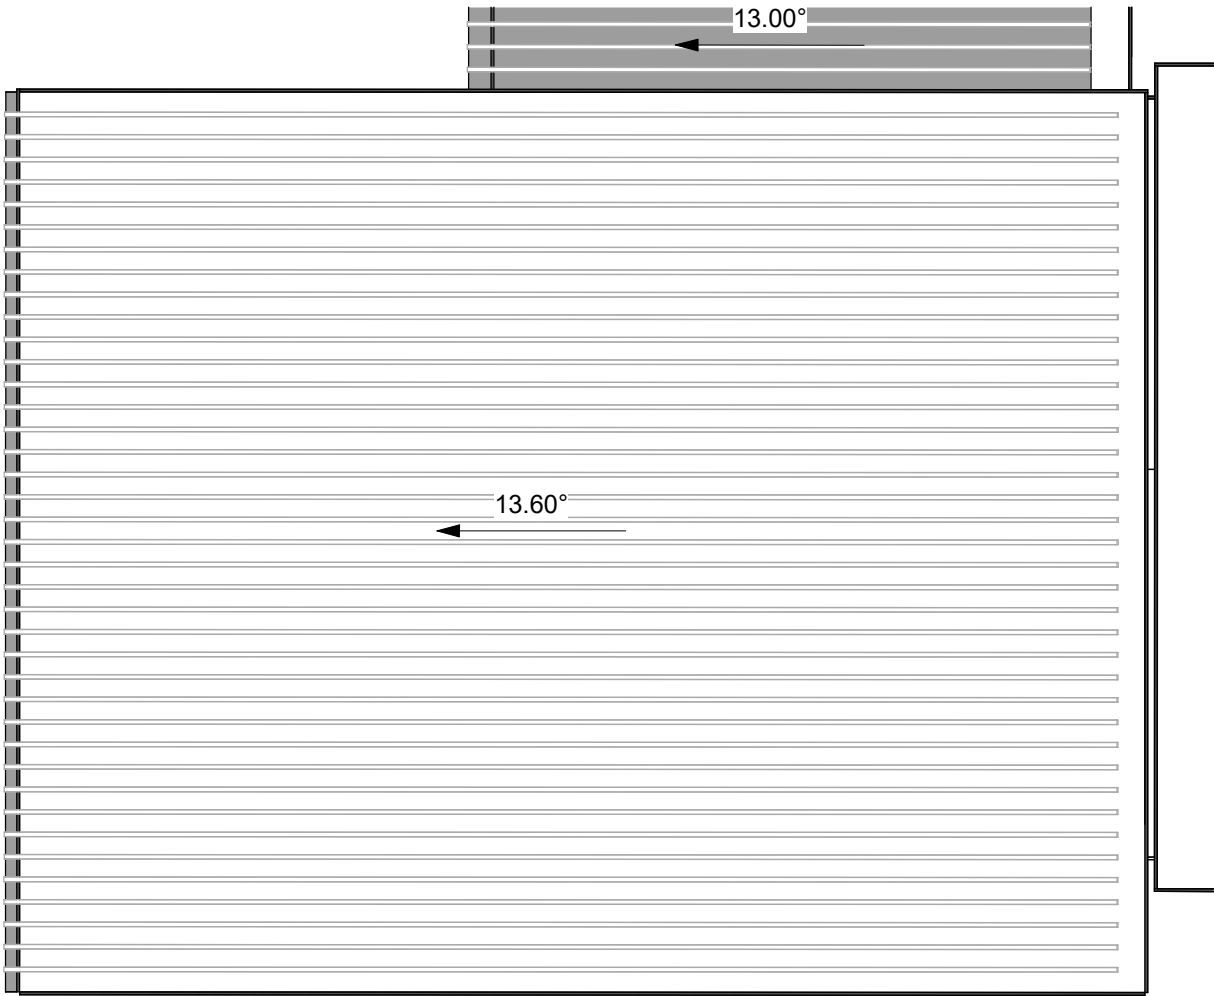


Project Address: 504/-/DP1171964 37 Burramys Road Perisher Valley NSW 2624	Sheet Name : Roof Plan	Project Name: Eyre kiosk Additions	Sheet No: A10	Scale: As indicated	Project Status: DA	Drawn by :MM
	Note:All design, construction & material to be in accordance with Building Code of Australia(BCA). Building regulations & local government plans and policies, current issues of Australian Standards, current manufacturers specification.		Issue Date: 24.09.2024			Checker

1

Main Floor Schedules

1 : 75

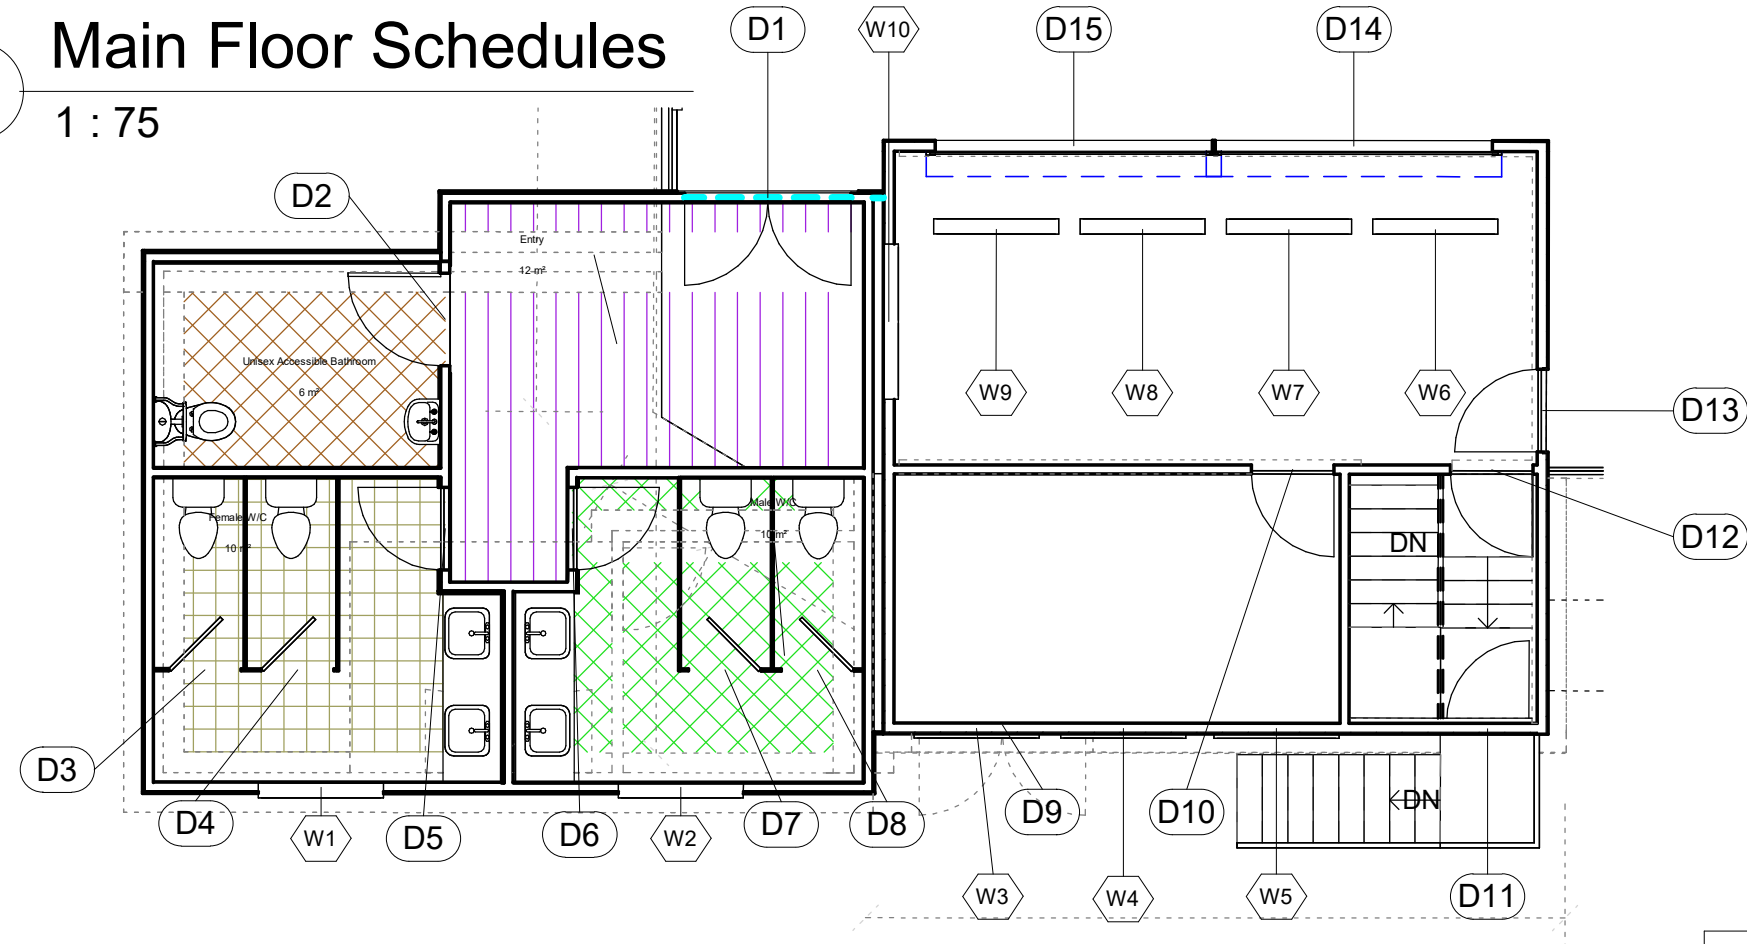


Window Schedule				
Mark	Window Style	Width	Height	Comments
W1	Aluminium	1240	630	Proposed
W2	Aluminium	1240	630	Proposed
W3	Aluminium	1240	630	Existing
W4	Aluminium	1240	630	Existing
W5	Aluminium	1240	630	Existing
W6	Aluminium	1240	630	Existing
W7	Aluminium	1240	630	Existing
W8	Aluminium	1240	630	Existing
W9	Aluminium	1240	630	Existing
W10	Aluminium	1540	635	Existing/Deleted
Grand total: 10				

2

Basement Schedule

1 : 75

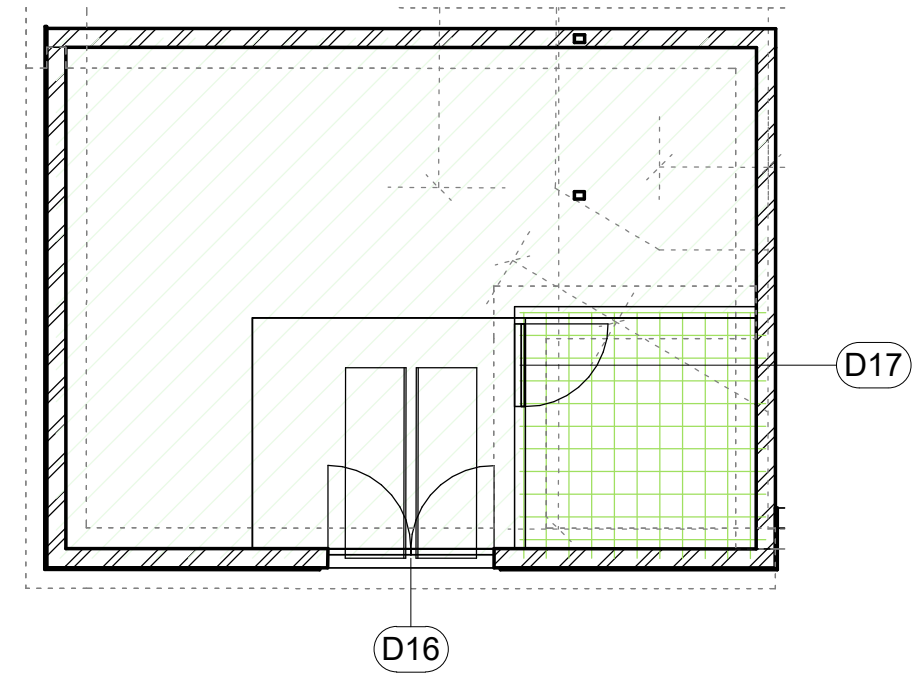

Door Schedule			
Mark	Height	Width	Comments
D1	2040	1650	Proposed 2 x 820
D2	2040	920	Proposed
D3	2040	720	Proposed
D4	2040	720	Proposed
D5	2040	820	Proposed
D6	2040	820	Proposed
D7	2040	720	Proposed
D8	2040	720	Proposed
D9	2040	1650	Existing
D10	2040	820	Existing
D11	2040	820	Existing
D12	2040	820	Existing
D13	2040	820	Existing
D14	1300	2750	Roller shutter
D15	1300	2750	Roller shutter
D16	2040	1650	Proposed
D17	2040	820	Proposed