


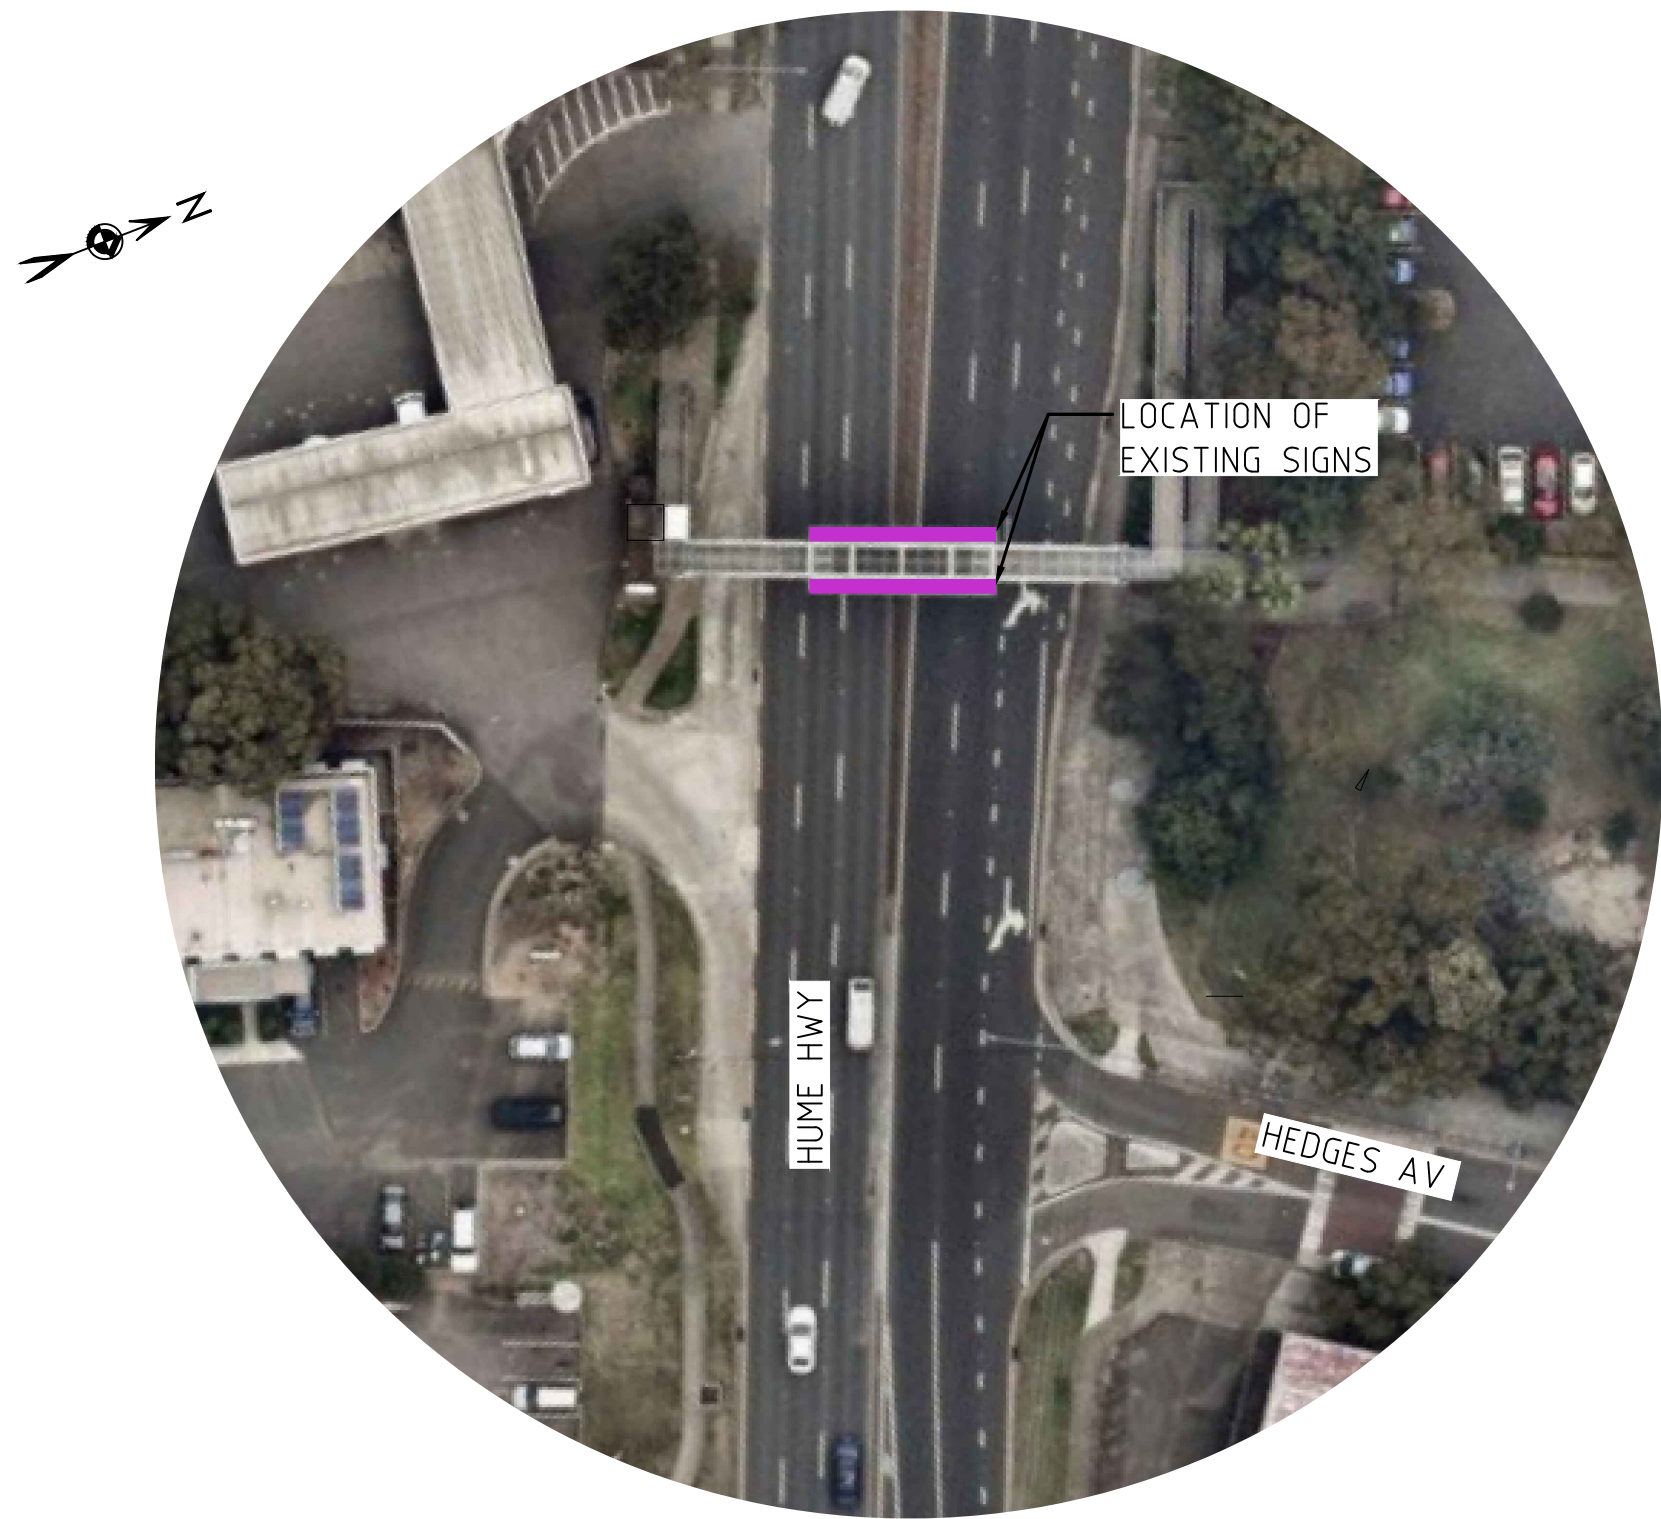

Department of Planning,
Housing and Infrastructure


Issued under the Environmental Planning and Assessment Act 1979

Approved Application No: DA 24/12736


Approved on: 18 December 2024

Signed: AW


Sheet No: 1 of 1

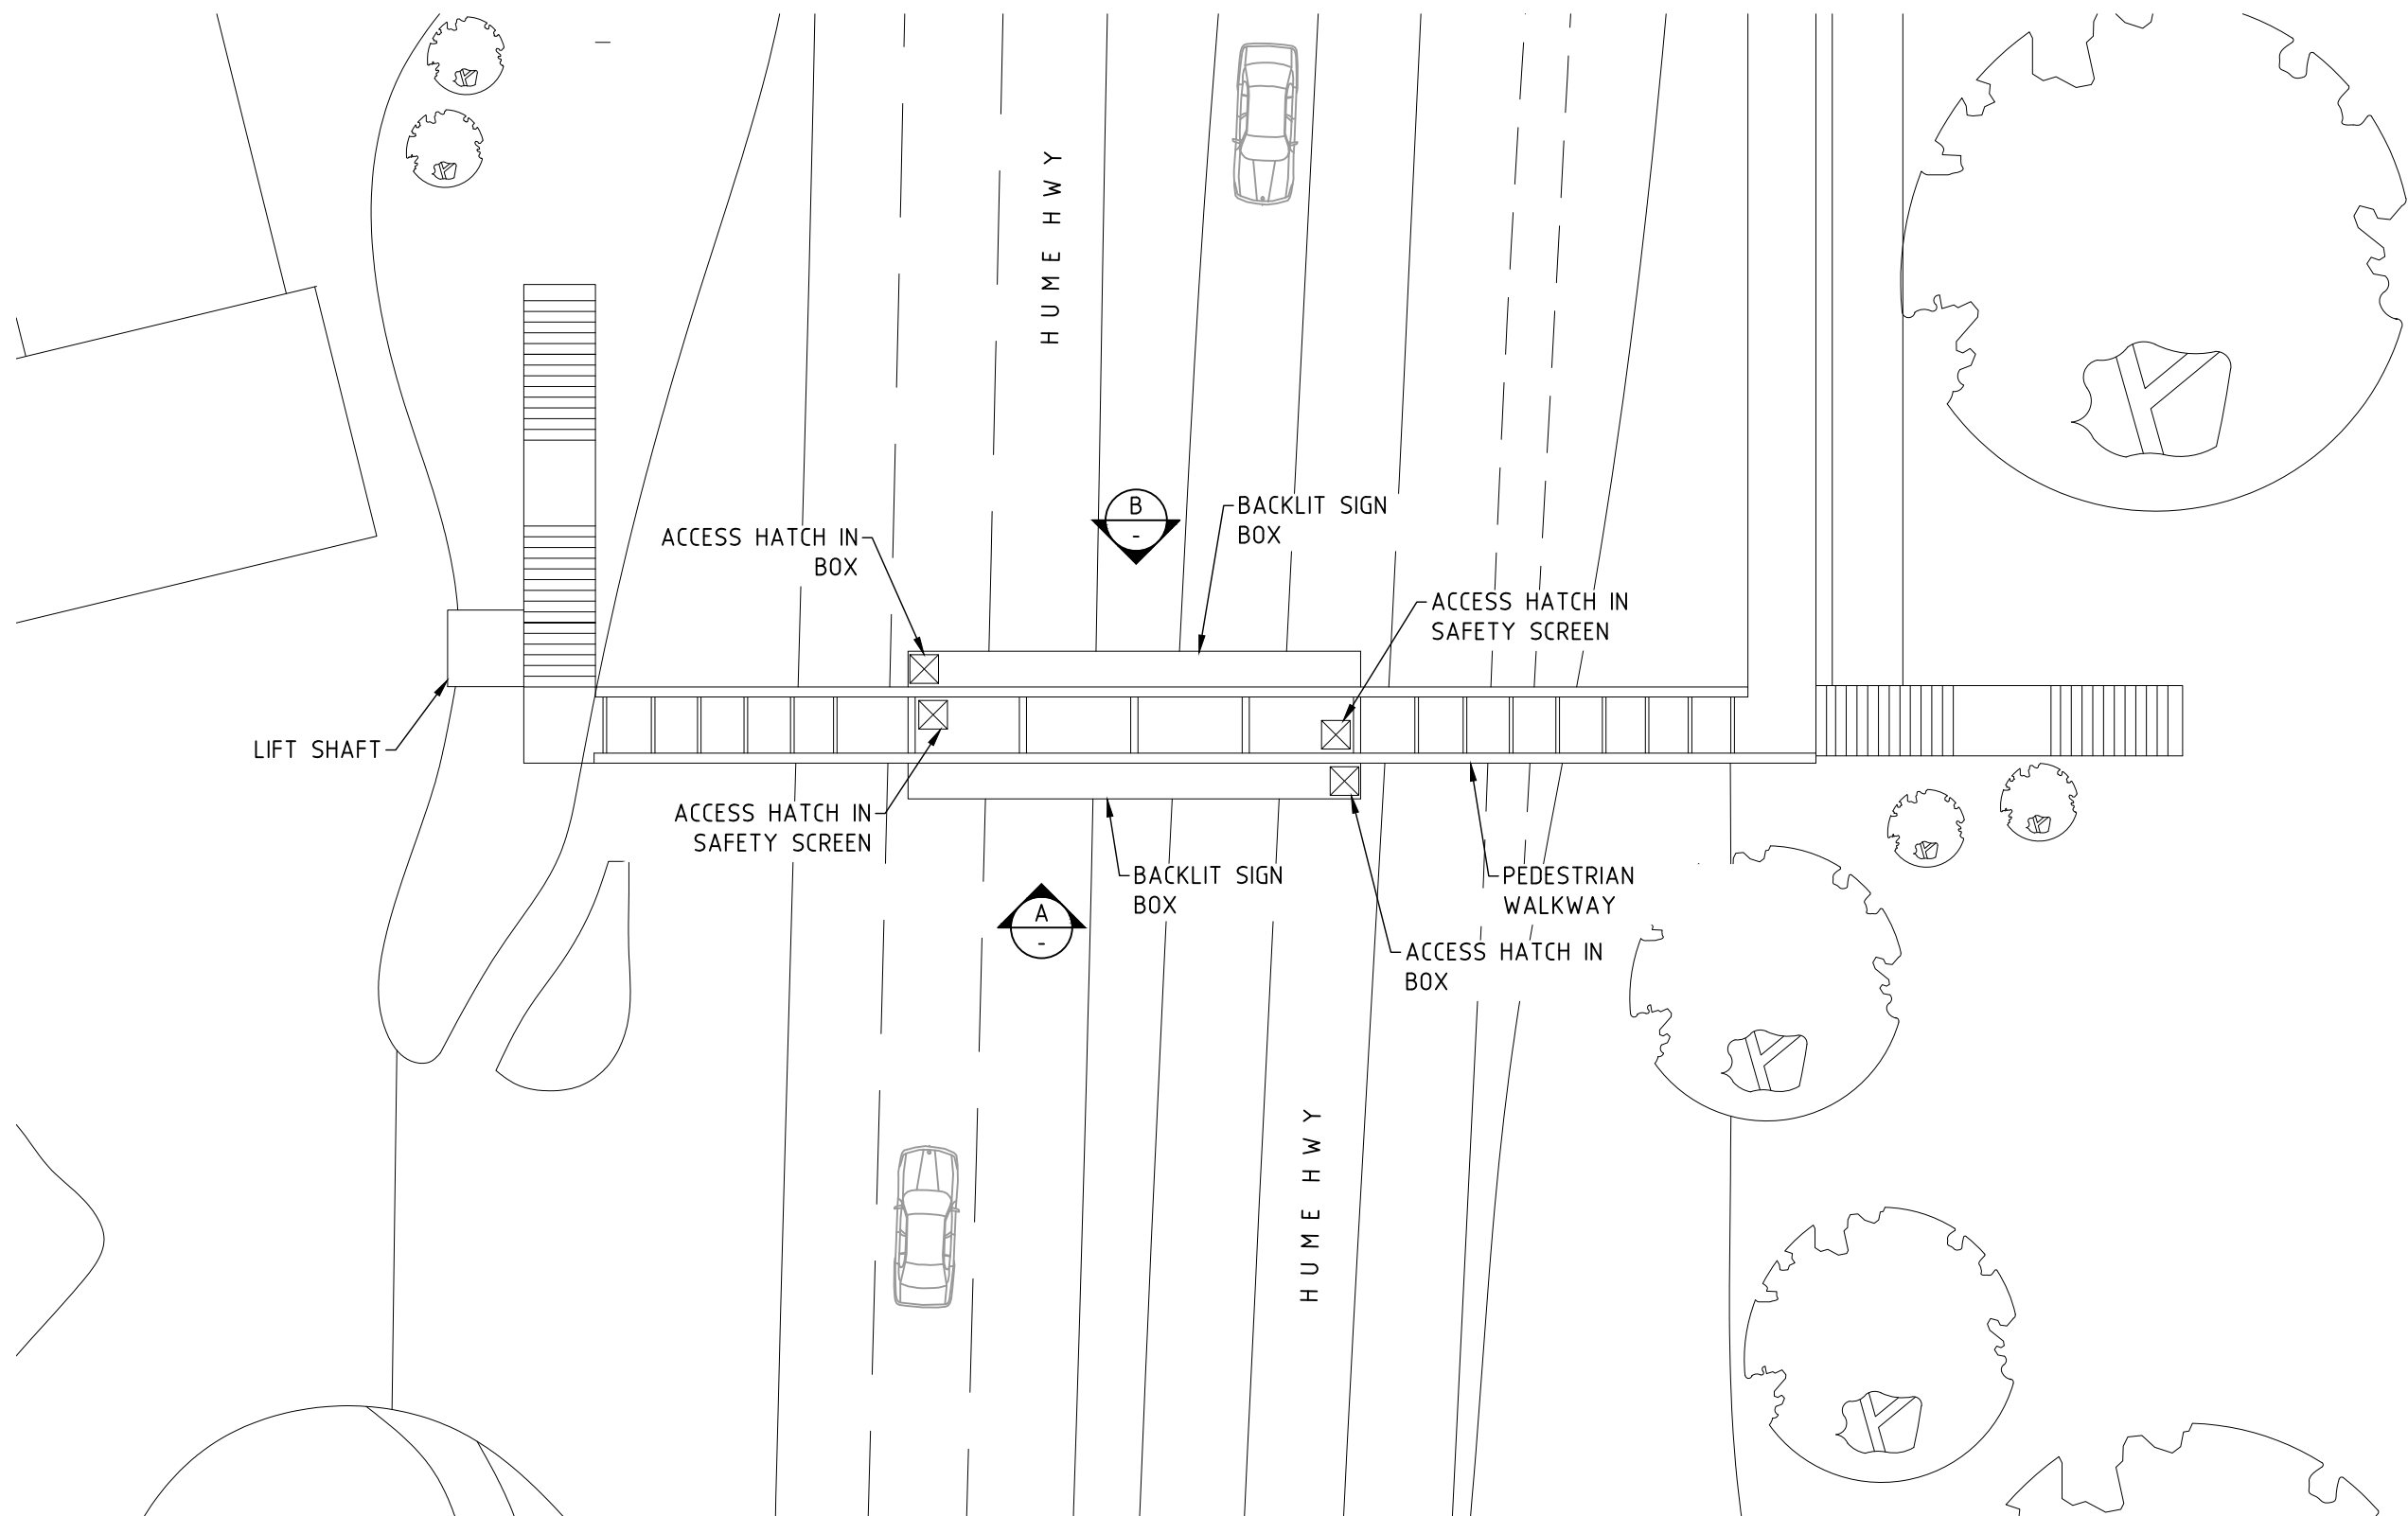


SITE PLAN
SCALE 1:200

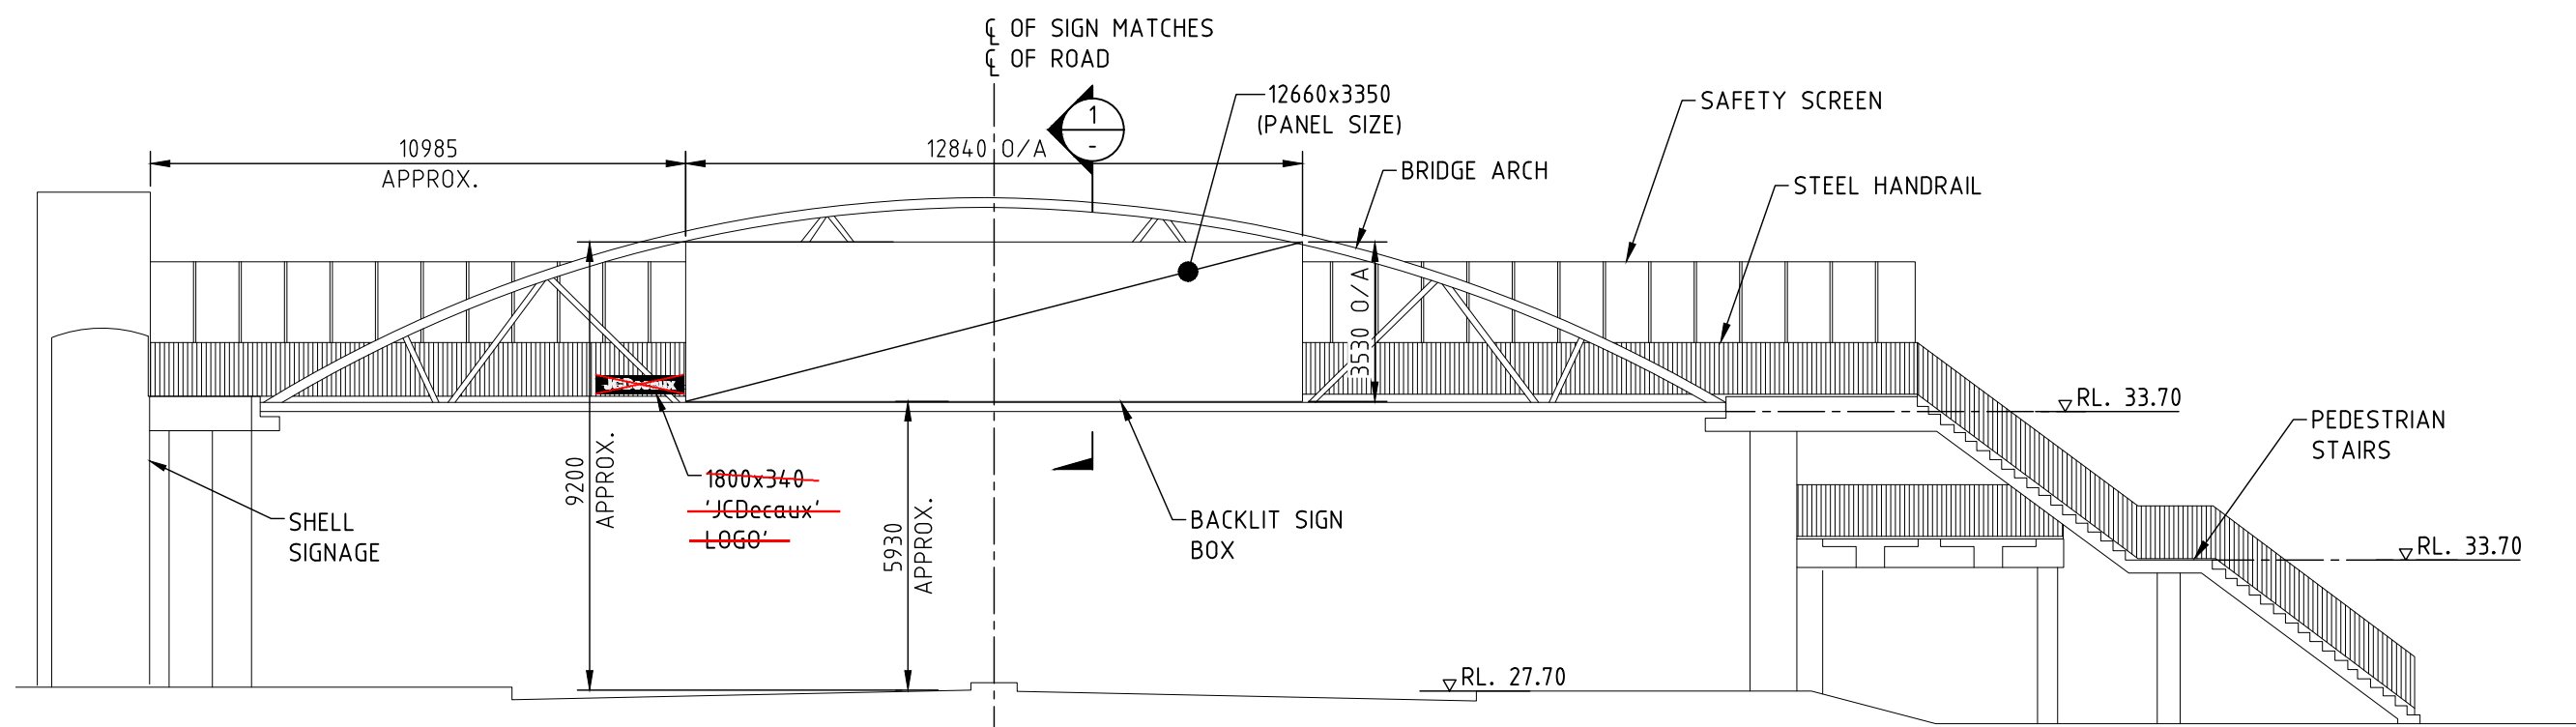

ELEVATION A (OUTBOUND)
SCALE 1:150

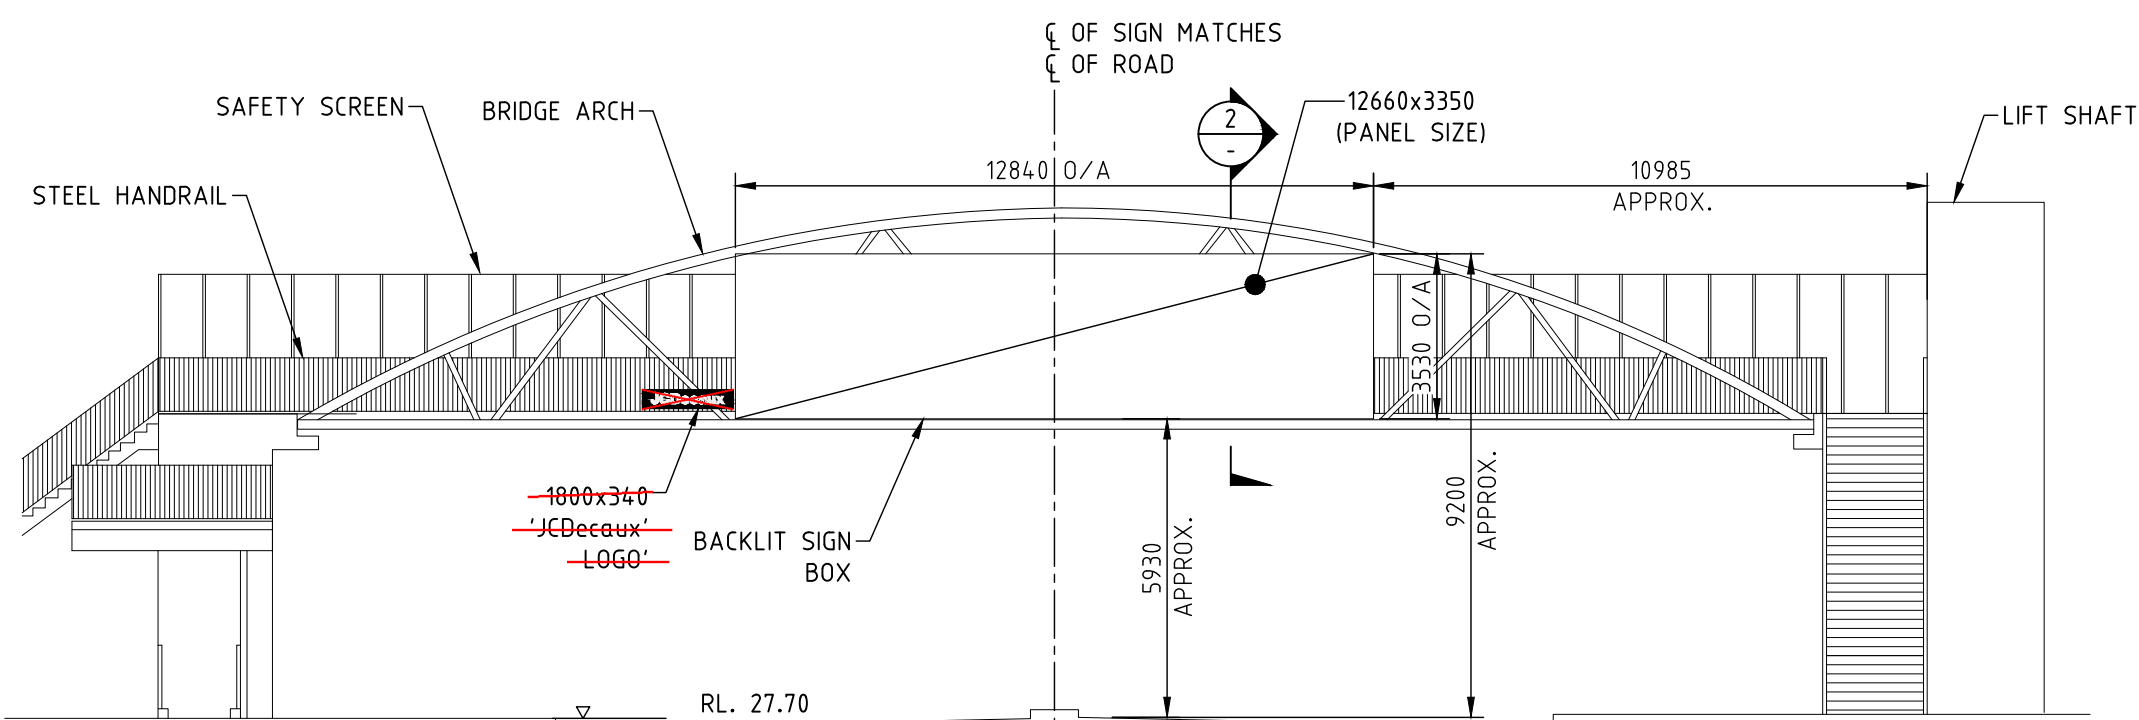

ELEVATION B (INBOUND)
SCALE 1:150

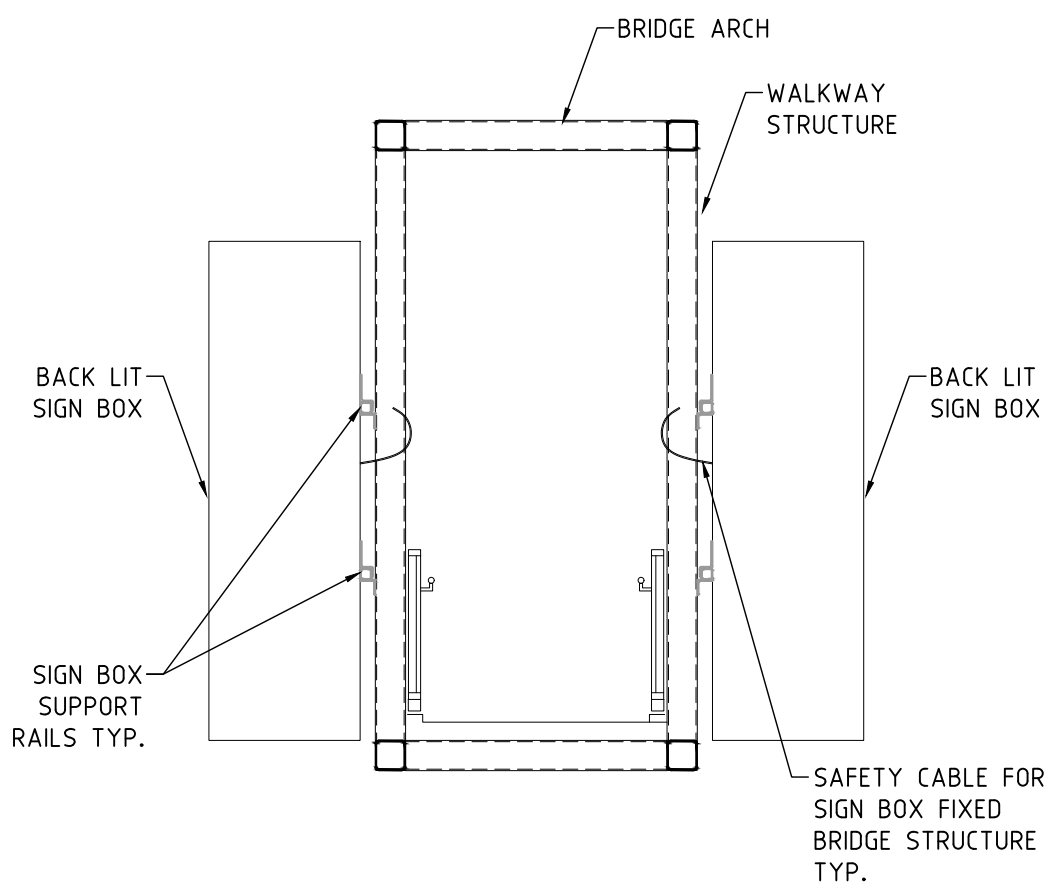

SECTION 1-2
SCALE 1:50

1	23/09/24	ISSUED FOR DA APPROVAL							
ISSUE	DATE	REVISION					PREP	CHECK	AUTH
TRANSPORT FOR NEW SOUTH WALES									
HUME HIGHWAY					STRATHFIELD COUNCIL				
ADVERTISING SIGNAGE HUME HIGHWAY OVERPASS STRATHFIELD									
GENERAL ARRANGEMENT - SHEET 1									
					 Transport Roads & Maritime Services 27-31 Argyle Street, Parramatta NSW 2150				
PREPARED		CHECKED		REGISTRATION No OF PLANS					
DESIGN		JL		DS2024/001016					
DRAWING		MT		RTA BRIDGE NUMBER				B8580	
APPROVED		DESIGN DA RECORDS				ISSUE STATUS		DA APPROVAL	
-----		DIRECTOR				SHEET No		DA01	ISSUE 1