



Department of Planning  
Housing and Infrastructure


Issued under the Environmental Planning and Assessment Act 1979

Approved Application No 24/15069

Granted on the 21 May 2025

Signed Z Derbyshire

Sheet No 2 of 6

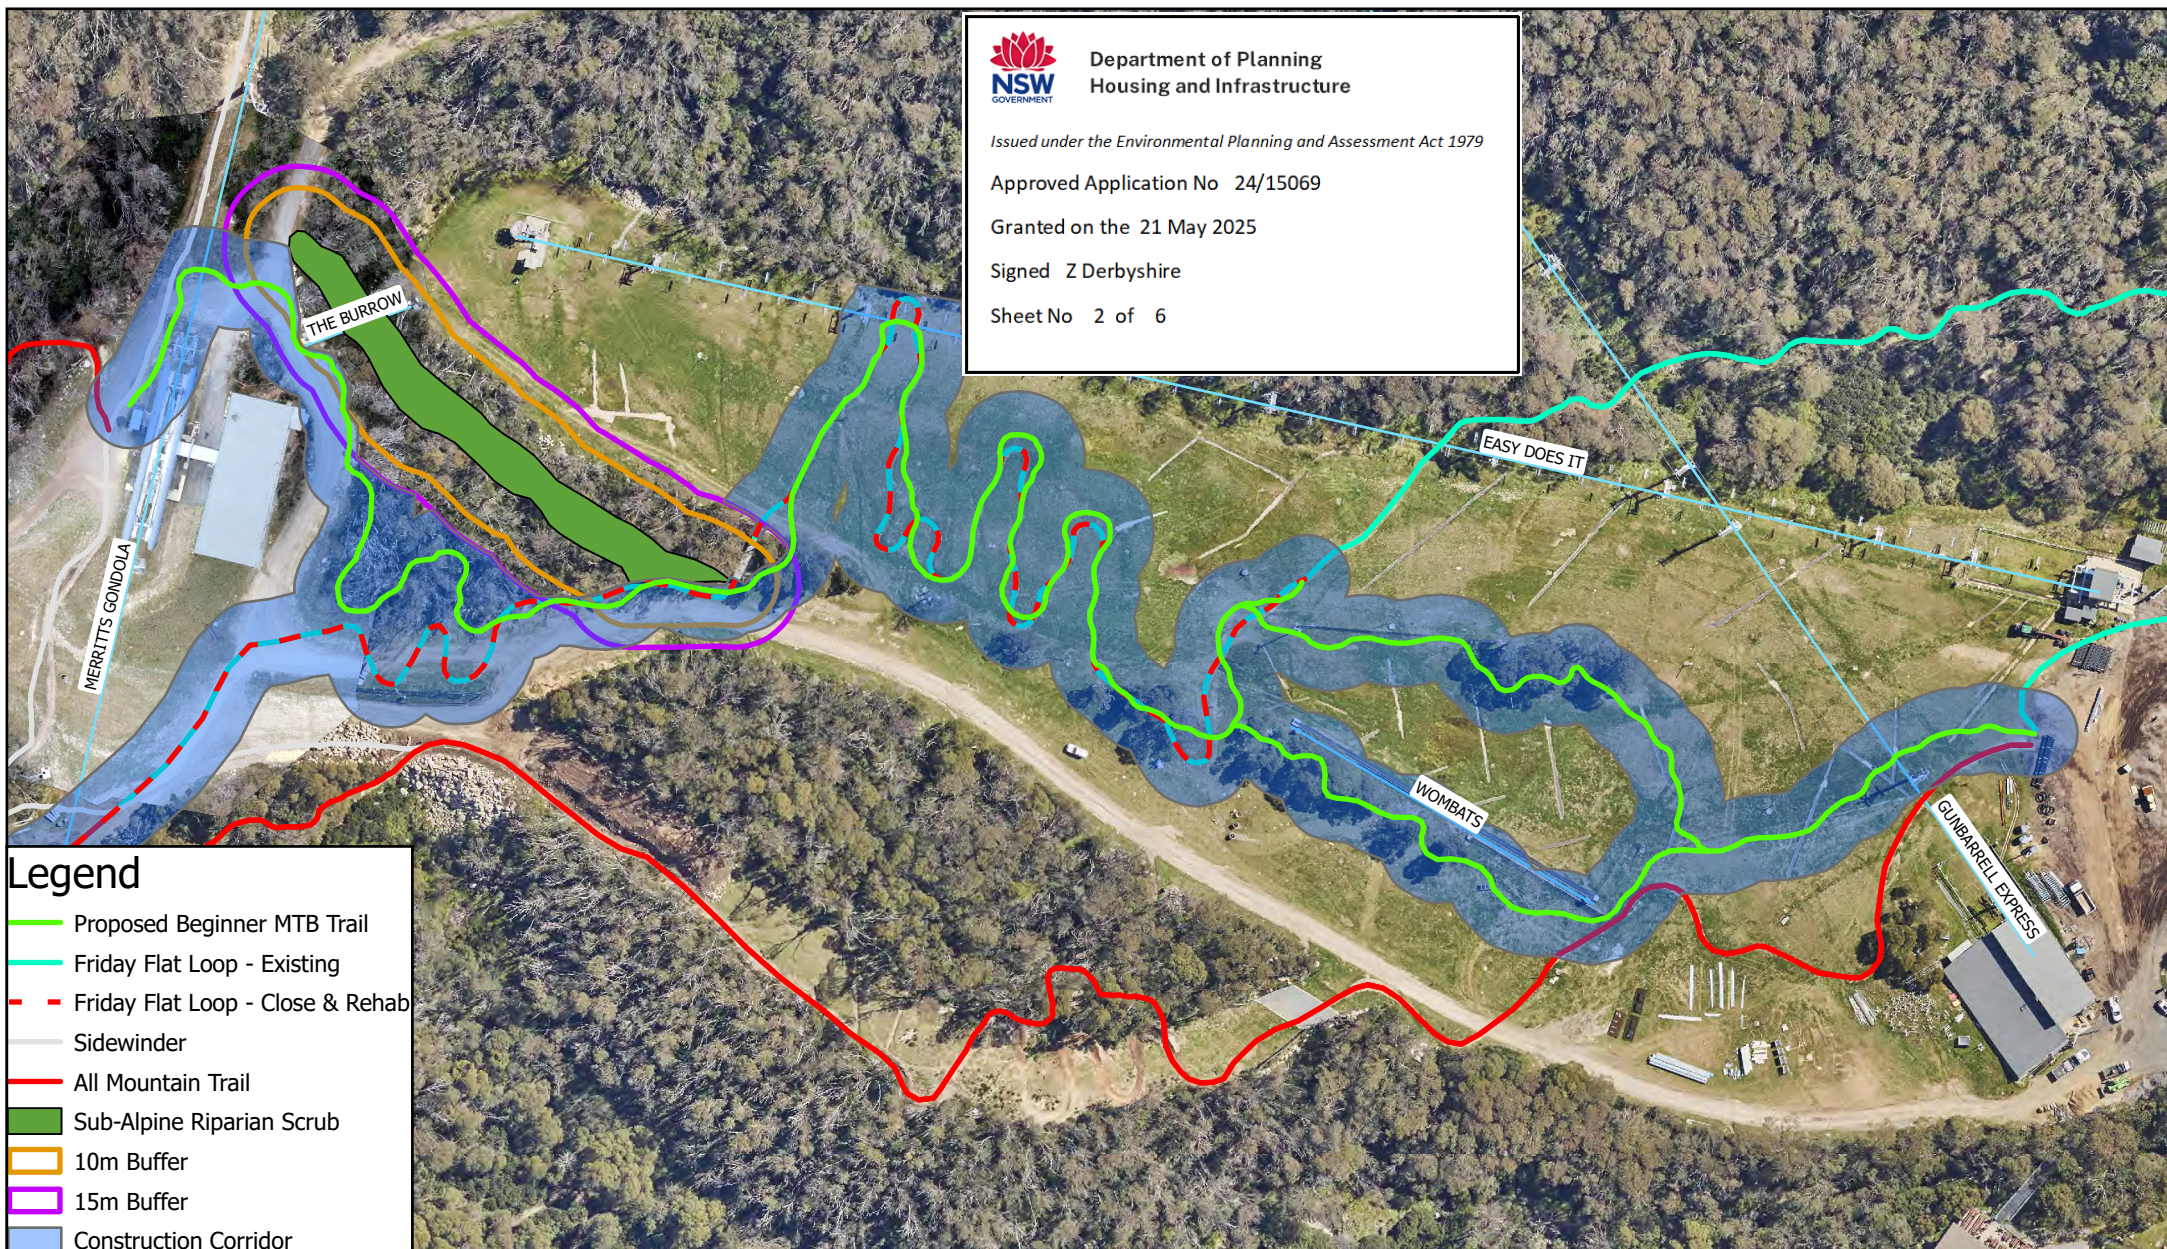

## Legend

- Proposed Beginner MTB Trail
- Friday Flat Loop - Existing
- Friday Flat Loop - Close & Rehab
- Sidewinder
- All Mountain Trail
- Sub-Alpine Riparian Scrub
- 10m Buffer
- 15m Buffer
- Construction Corridor

Scale: 1:1,754

0 10 20 40 60 80  
Meters

Map Projection: Universal Transverse Mercator  
Horizontal Datum: GDA 2020  
Grid: GDA 2020 MGA Zone 55



## SITE PLAN

Project: Proposed Beginner MTB Trail & Skills Park

Revision: E

Date: 04/02/2025

Produced By: BB