

COPYRIGHT AND GENERAL NOTES

THIS DRAWING AND DESIGN IS SUBJECT TO COPYRIGHT AND SHALL NOT BE COPIED IN WHOLE OR IN PART WITHOUT THE WRITTEN PERMISSION OF FURFARO ARCHITECTS. ALL DIMENSIONS TO BE VERIFIED BY BUILDER/CONTRACTOR PRIOR TO COMMENCEMENT OF WORKS. BOUNDARY DIMENSIONS & ALL LEVELS SUBJECT TO CONFIRMATION BY BUILDER. USE FIGURED DIMENSIONS ONLY. DO NOT SCALE FROM PLANS. ALL WORKS TO COMPLY WITH THE RELEVANT AUSTRALIAN STANDARDS. ANY DISCREPANCIES ARE TO BE REFERRED TO THE ARCHITECT/DESIGNER PRIOR TO COMMENCEMENT OF WORK. NO RESPONSIBILITY WILL BE ACCEPTED FOR THE IMPROPER USE OF THIS DRAWING. ARCHITECTURAL DRAWINGS INDICATE DESIGN INTENT ONLY. BUILDER IS TO ENSURE THAT ALL CONSTRUCTION IS IN ACCORDANCE WITH ALL RELEVANT AUSTRALIAN STANDARDS, LEGISLATION, POLICIES, BUILDING CODE OF AUSTRALIA, DEVELOPMENT CONSENT AND ANY OTHER COUNCIL OR CERTIFIER'S REQUIREMENTS.

DO NOT SCALE DRAWING. VERIFY ALL DIMENSIONS ON SITE. REPORT ANY DISCREPANCIES IN DOCUMENTATION TO ARCHITECT.

REV	DATE	NOTES
A	23.08.24	ISSUED FOR DA SUBMISSION
B	20.01.25	AMENDED AS PER RFI
C	09.05.25	AMENDED AS PER RFI
D	10.07.25	AMENDED AS PER RFI

STATUS
DA SUBMISSION

CLIENT
AL SADIQ COLLEGE
PROJECT
EDUCATIONAL ESTABLISHMENT

ADDRESS
83 JOCELYN STREET, CHESTER HILL

NSW


DRAWING NO.
A940

DRAWING TITLE
NOTIFICATION PLAN

DRAWN BY
EM

0 5m 10m 15m 20m 25m 30m


SCALE
1 : 500 @ A3

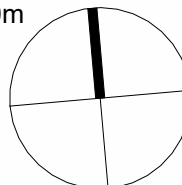



NOTIFICATION - NORTH ELEVATION - JOCELYN STREET FRONTAGE

1 : 150

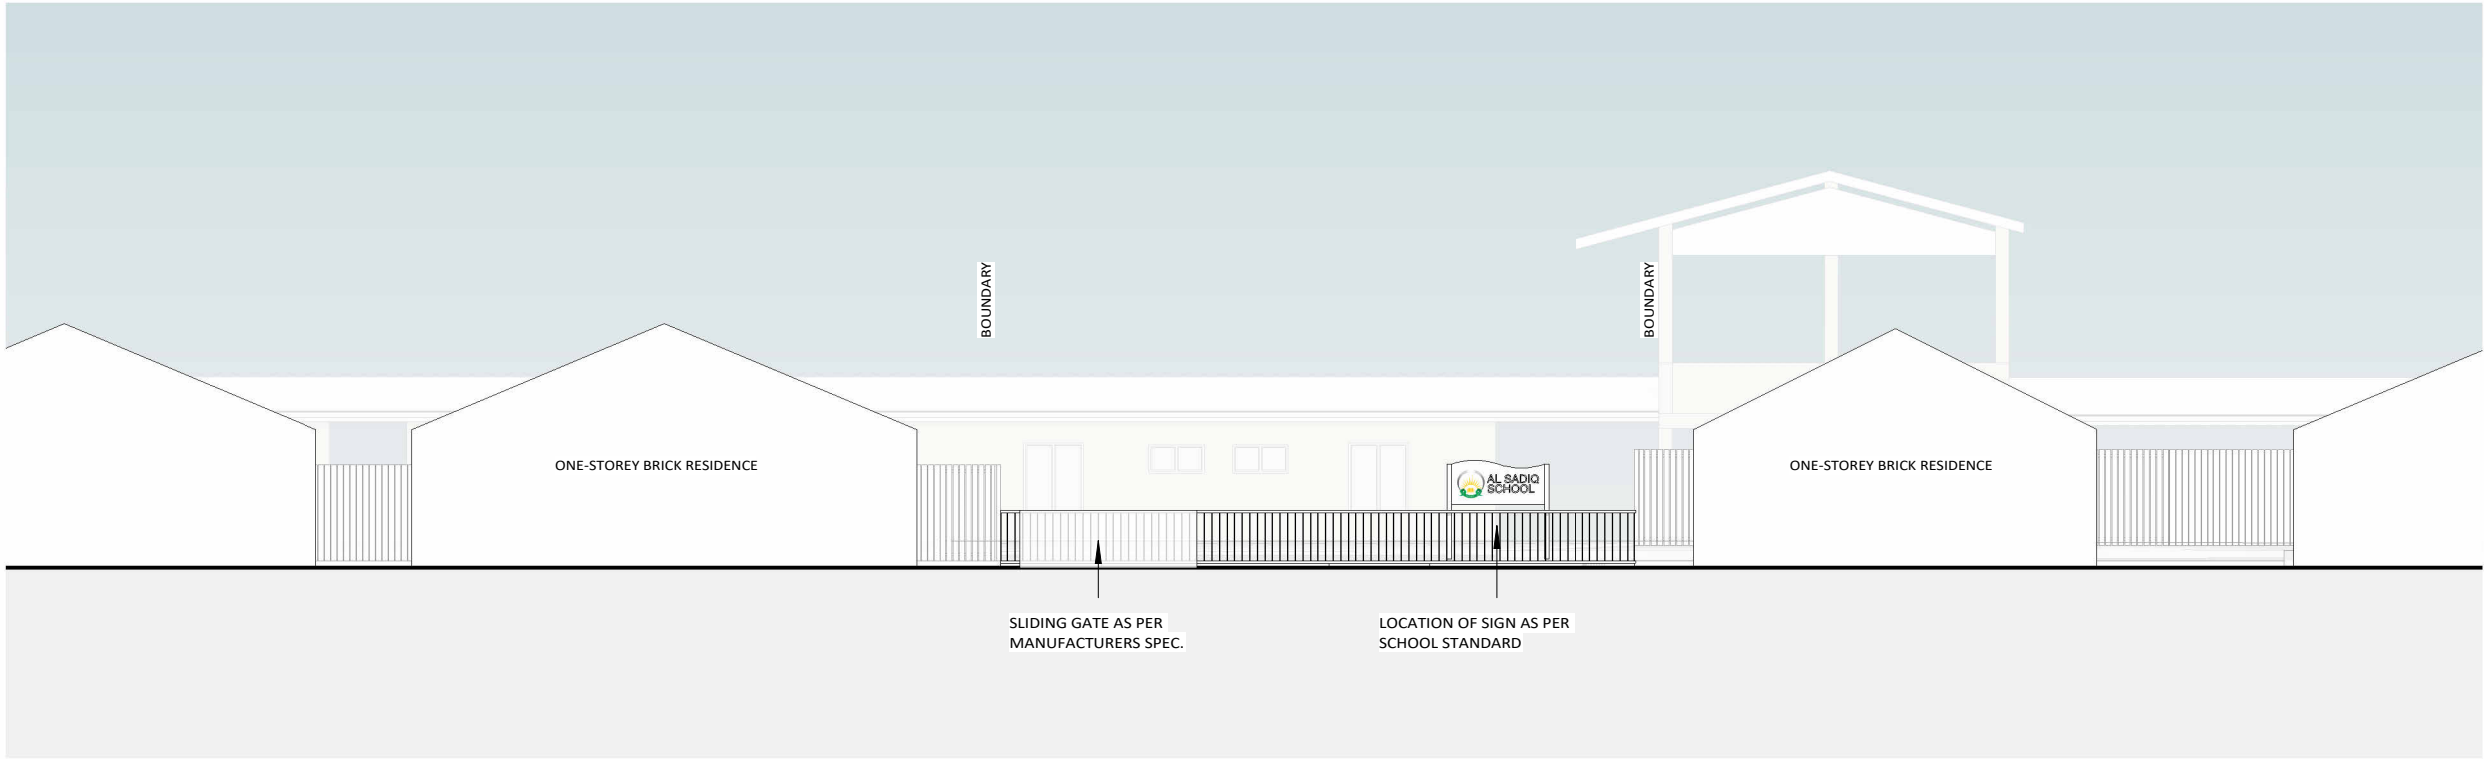

NOTIFICATION - EAST ELEVATION - CHESTERHILL ROAD

1 : 150

FURFARO
ARCHITECTS

ABN: 77 645 253 407
T 02 9818 1399
W furfaroarchitects.com.au
E hello@furfaroarchitects.com.au

NOMINATED ARCHITECT
Rocco Furfaro
Reg No. 11564



COPYRIGHT AND GENERAL NOTES
THIS DRAWING AND DESIGN IS SUBJECT TO COPYRIGHT AND SHALL NOT BE COPIED IN WHOLE OR IN PART WITHOUT THE WRITTEN PERMISSION OF FURFARO ARCHITECTS. ALL DIMENSIONS TO BE VERIFIED BY BUILDER/CONTRACTOR PRIOR TO COMMENCEMENT OF WORKS. BOUNDARY DIMENSIONS & ALL LEVELS SUBJECT TO CONFIRMATION BY BUILDER. USE FIGURED DIMENSIONS ONLY. DO NOT SCALE FROM PLANS. ALL WORKS TO COMPLY WITH THE RELEVANT AUSTRALIAN STANDARDS. ANY DISCREPANCIES ARE TO BE REFERRED TO THE ARCHITECT/DESIGNER PRIOR TO COMMENCEMENT OF WORK. NO RESPONSIBILITY WILL BE ACCEPTED FOR THE IMPROPER USE OF THIS DRAWING. ARCHITECTURAL DRAWINGS INDICATE DESIGN INTENT ONLY. BUILDER IS TO ENSURE THAT ALL CONSTRUCTION IS IN ACCORDANCE WITH ALL RELEVANT AUSTRALIAN STANDARDS, LEGISLATION, POLICIES, BUILDING CODE OF AUSTRALIA, DEVELOPMENT CONSENT AND ANY OTHER COUNCIL OR CERTIFIER'S REQUIREMENTS. DO NOT SCALE DRAWING. VERIFY ALL DIMENSIONS ON SITE. REPORT ANY DISCREPANCIES IN DOCUMENTATION TO ARCHITECT.

REV	DATE	NOTES
A	23.08.24	ISSUED FOR DA SUBMISSION
B	20.01.25	AMENDED AS PER RFI
C	09.05.25	AMENDED AS PER RFI

STATUS
DA SUBMISSION
CLIENT
AL SADIQ COLLEGE
PROJECT
EDUCATIONAL ESTABLISHMENT
ADDRESS
83 JOCELYN STREET, CHESTER HILL **NSW**

DRAWING NO.
A941
DRAWING TITLE
NOTIFICATION ELEVATIONS
DRAWN BY
EM

0 1.5m 3m 4.5m 6m 7.5m 9m

SCALE
1 : 150 @ A3



NOTIFICATION - NORTH ELEVATION 1



NOTIFICATION - NORTH ELEVATION 2

FURFARO
ARCHITECTS

ABN: 77 645 253 407
T 02 9818 1399
W furfaroarchitects.com.au
E hello@furfaroarchitects.com.au


NOMINATED ARCHITECT
Rocco Furfaro
Reg No. 11564


Member
Australian Institute
of Architects

COPYRIGHT AND GENERAL NOTES
THIS DRAWING AND DESIGN IS SUBJECT TO COPYRIGHT AND SHALL NOT BE COPIED IN WHOLE OR IN PART WITHOUT THE WRITTEN PERMISSION OF FURFARO ARCHITECTS. ALL DIMENSIONS TO BE VERIFIED BY BUILDER/CONTRACTOR PRIOR TO COMMENCEMENT OF WORKS. BOUNDARY DIMENSIONS & ALL LEVELS SUBJECT TO CONFIRMATION BY BUILDER. USE FIGURED DIMENSIONS ONLY. DO NOT SCALE FROM PLANS. ALL WORKS TO COMPLY WITH THE RELEVANT AUSTRALIAN STANDARDS. ANY DISCREPANCIES ARE TO BE REFERRED TO THE ARCHITECT/DESIGNER PRIOR TO COMMENCEMENT OF WORK. NO RESPONSIBILITY WILL BE ACCEPTED FOR THE IMPROPER USE OF THIS DRAWING. ARCHITECTURAL DRAWINGS INDICATE DESIGN INTENT ONLY. BUILDER IS TO ENSURE THAT ALL CONSTRUCTION IS IN ACCORDANCE WITH ALL RELEVANT AUSTRALIAN STANDARDS, LEGISLATION, POLICIES, BUILDING CODE OF AUSTRALIA, DEVELOPMENT CONSENT AND ANY OTHER COUNCIL OR CERTIFIER'S REQUIREMENTS. DO NOT SCALE DRAWING. VERIFY ALL DIMENSIONS ON SITE. REPORT ANY DISCREPANCIES IN DOCUMENTATION TO ARCHITECT.

REV	DATE	NOTES	STATUS
A	23.08.24	ISSUED FOR DA SUBMISSION	DA SUBMISSION
B	20.01.25	AMENDED AS PER RFI	CLIENT
C	09.05.25	AMENDED AS PER RFI	PROJECT
			EDUCATIONAL ESTABLISHMENT
			ADDRESS
			83 JOCELYN STREET, CHESTER HILL
			NSW

DRAWING NO.	A942
DRAWING TITLE	NOTIFICATION ELEVATIONS
DRAWN BY	EM

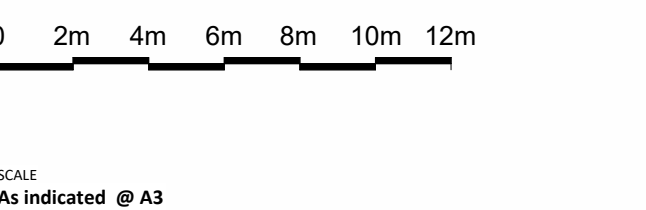

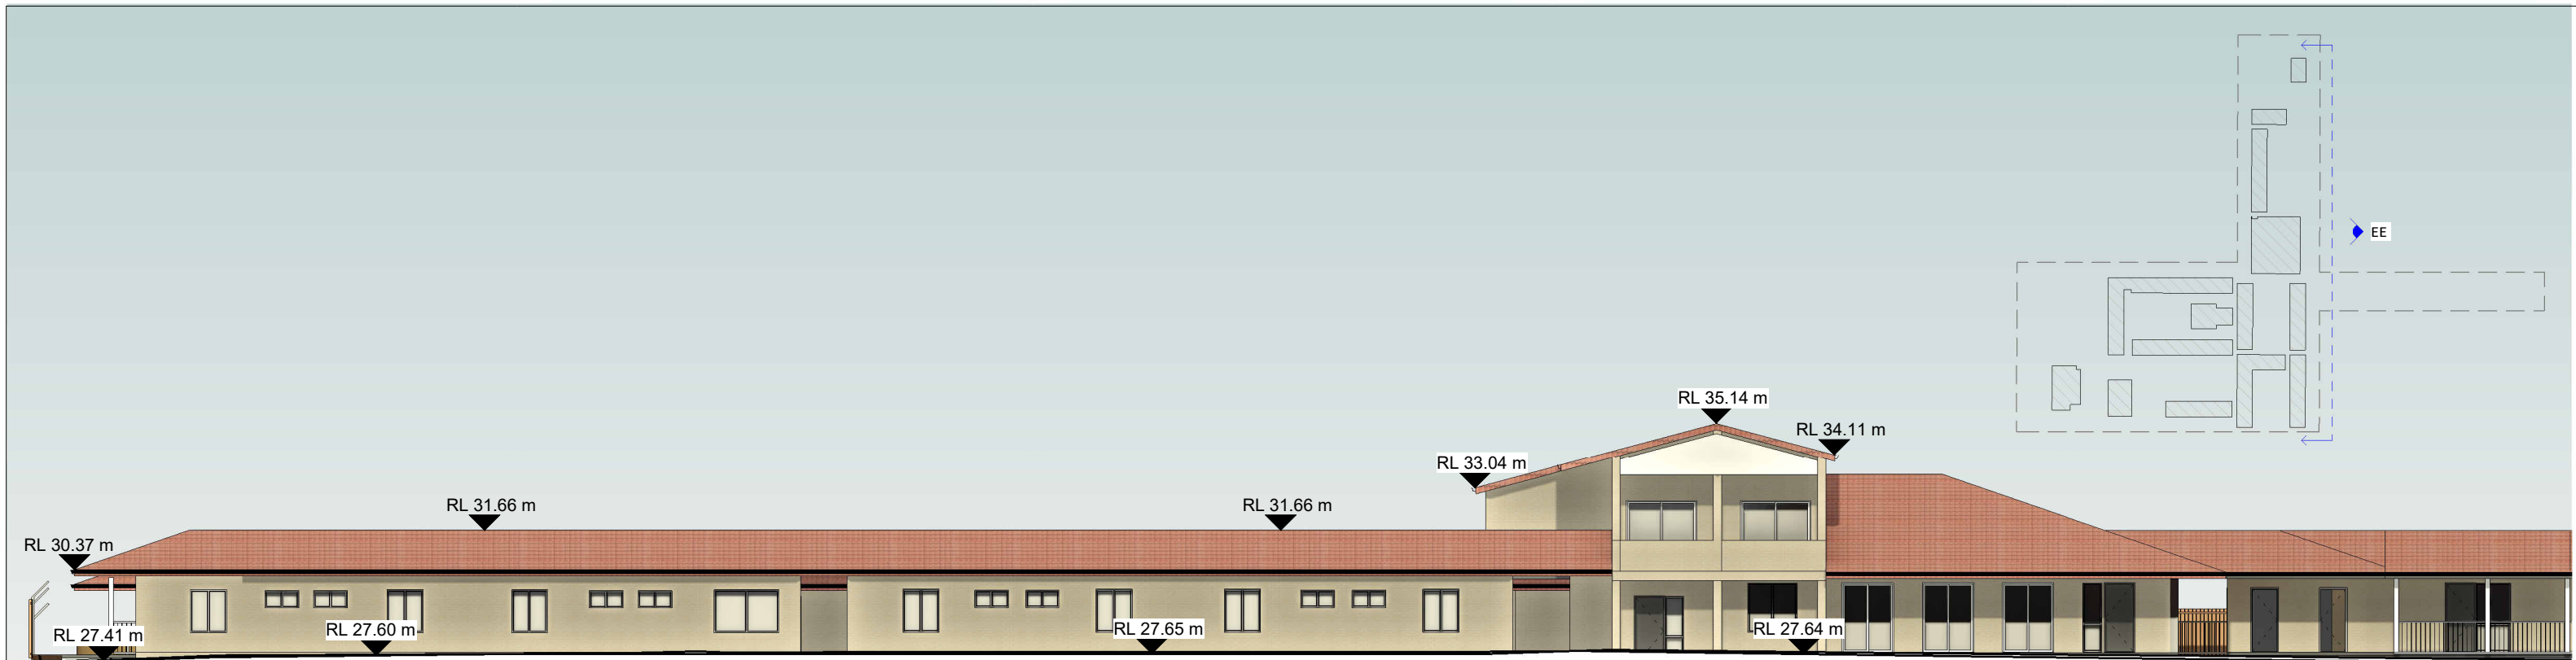

NOTIFICATION - EAST ELEVATION 1



NOTIFICATION - EAST ELEVATION 2

FURFARO
ARCHITECTS

ABN: 77 645 253 407
T 02 9818 1399
W furfaroarchitects.com.au
E hello@furfaroarchitects.com.au

NOMINATED ARCHITECT
Rocco Furfaro
Reg No. 11564




COPYRIGHT AND GENERAL NOTES
THIS DRAWING AND DESIGN IS SUBJECT TO COPYRIGHT AND SHALL NOT BE COPIED IN WHOLE OR IN PART WITHOUT THE WRITTEN PERMISSION OF FURFARO ARCHITECTS. ALL DIMENSIONS TO BE VERIFIED BY BUILDER/CONTRACTOR PRIOR TO COMMENCEMENT OF WORKS. BOUNDARY DIMENSIONS & ALL LEVELS SUBJECT TO CONFIRMATION BY BUILDER. USE FIGURED DIMENSIONS ONLY. DO NOT SCALE FROM PLANS. ALL WORKS TO COMPLY WITH THE RELEVANT AUSTRALIAN STANDARDS. ANY DISCREPANCIES ARE TO BE REFERRED TO THE ARCHITECT/DESIGNER PRIOR TO COMMENCEMENT OF WORK. NO RESPONSIBILITY WILL BE ACCEPTED FOR THE IMPROPER USE OF THIS DRAWING. ARCHITECTURAL DRAWINGS INDICATE DESIGN INTENT ONLY. BUILDER IS TO ENSURE THAT ALL CONSTRUCTION IS IN ACCORDANCE WITH ALL RELEVANT AUSTRALIAN STANDARDS, LEGISLATION, POLICIES, BUILDING CODE OF AUSTRALIA, DEVELOPMENT CONSENT AND ANY OTHER COUNCIL OR CERTIFIER'S REQUIREMENTS.
DO NOT SCALE DRAWING. VERIFY ALL DIMENSIONS ON SITE. REPORT ANY DISCREPANCIES IN DOCUMENTATION TO ARCHITECT.

REV	DATE	NOTES
A	23.08.24	ISSUED FOR DA SUBMISSION
B	20.01.25	AMENDED AS PER RFI
C	09.05.25	AMENDED AS PER RFI


STATUS
DA SUBMISSION
CLIENT
AL SADIQ COLLEGE
PROJECT
EDUCATIONAL ESTABLISHMENT
ADDRESS
83 JOCELYN STREET, CHESTER HILL

NSW


DRAWING NO.
A943
DRAWING TITLE
NOTIFICATION ELEVATIONS
DRAWN BY
EM

 

SCALE
As indicated @ A3

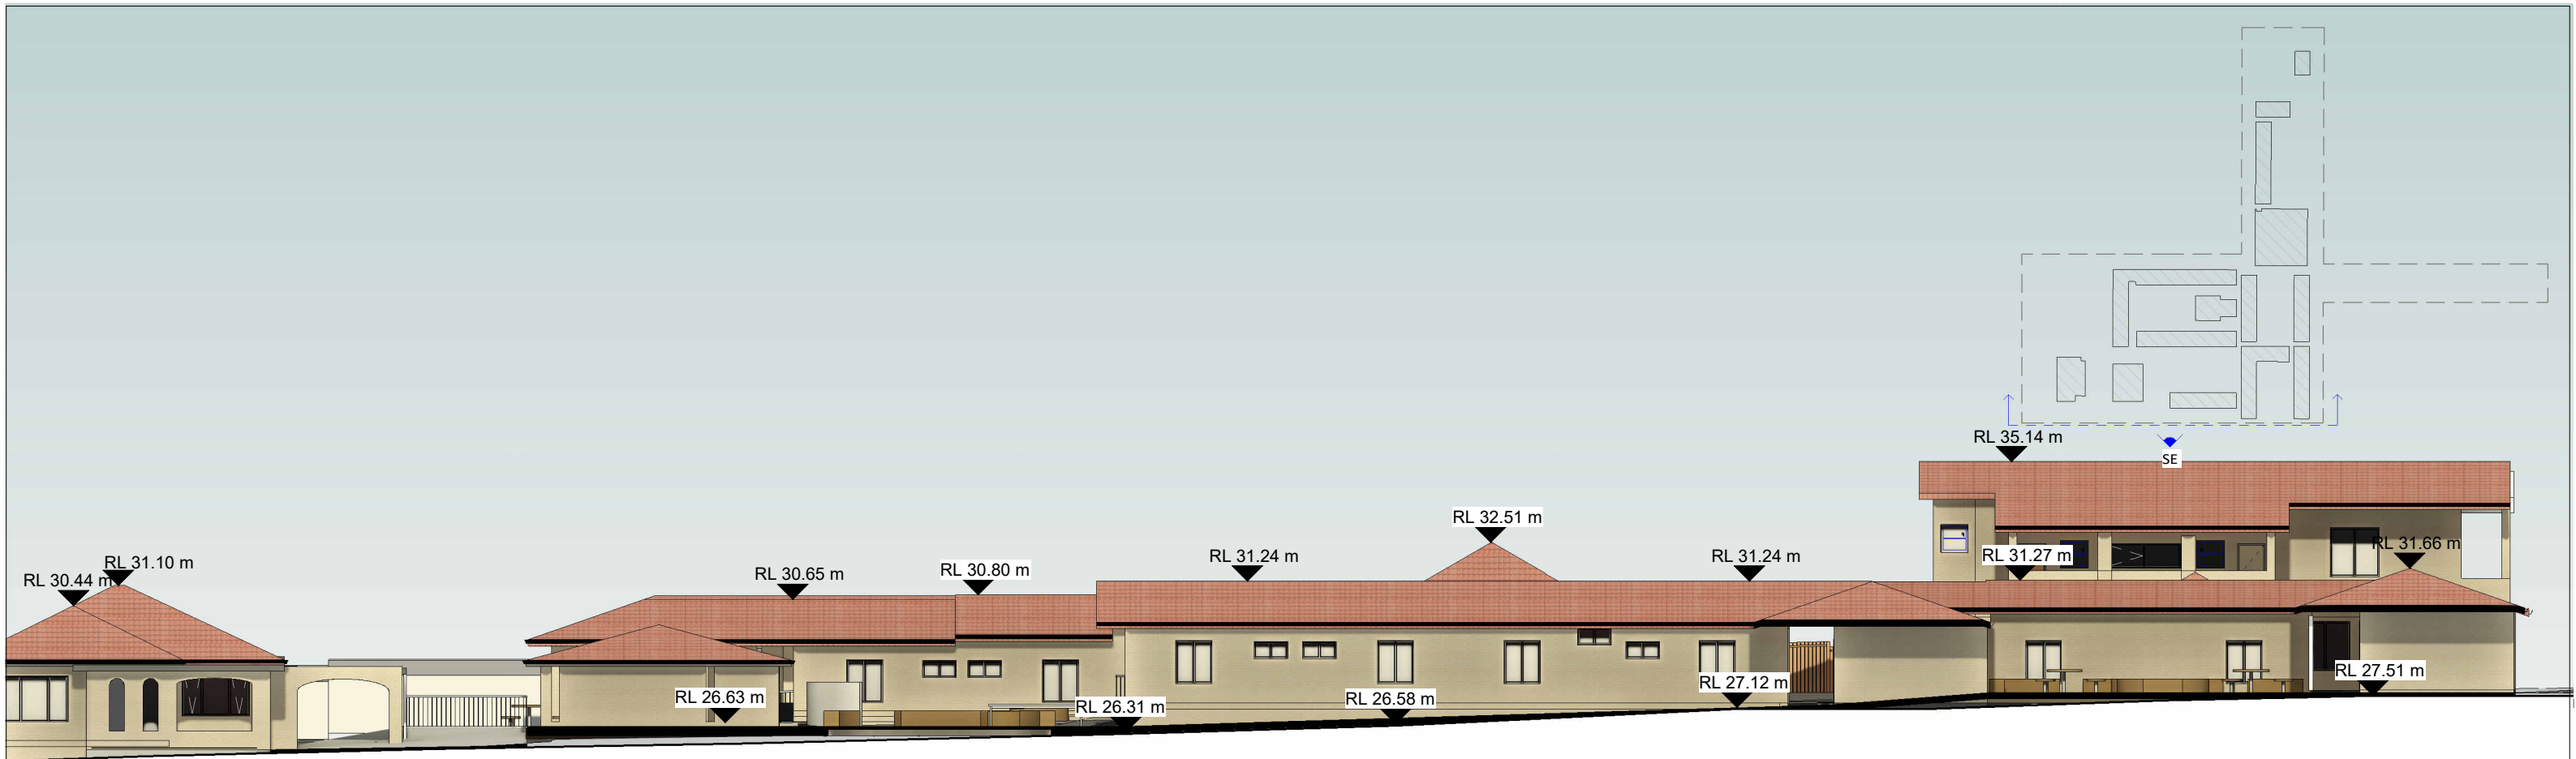

NOTIFICATION - SOUTH ELEVATION

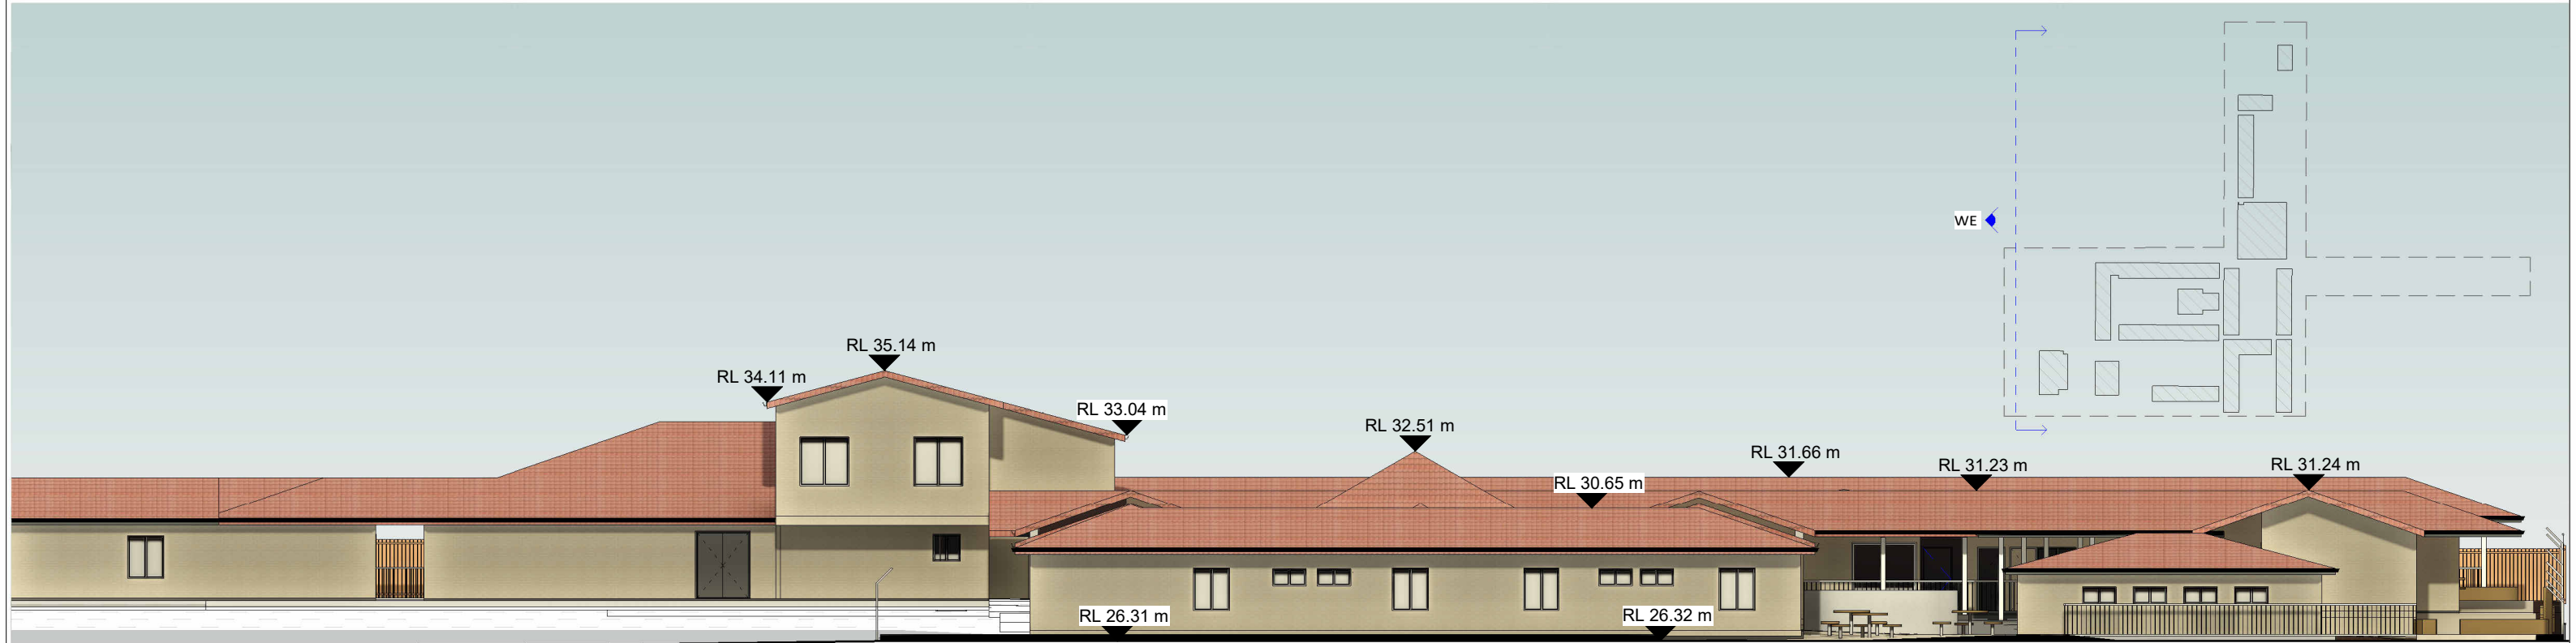

NOTIFICATION - WEST ELEVATION

FURFARO
ARCHITECTS

ABN: 77 645 253 407
T 02 9818 1399
W furfaroarchitects.com.au
E hello@furfaroarchitects.com.au

NOMINATED ARCHITECT
Rocco Furfaro
Reg No. 11564



COPYRIGHT AND GENERAL NOTES
THIS DRAWING AND DESIGN IS SUBJECT TO COPYRIGHT AND SHALL NOT BE COPIED IN WHOLE OR IN PART WITHOUT THE WRITTEN PERMISSION OF FURFARO ARCHITECTS. ALL DIMENSIONS TO BE VERIFIED BY BUILDER/CONTRACTOR PRIOR TO COMMENCEMENT OF WORKS. BOUNDARY DIMENSIONS & ALL LEVELS SUBJECT TO CONFIRMATION BY BUILDER. USE FIGURED DIMENSIONS ONLY. DO NOT SCALE FROM PLANS. ALL WORKS TO COMPLY WITH THE RELEVANT AUSTRALIAN STANDARDS. ANY DISCREPANCIES ARE TO BE REFERRED TO THE ARCHITECT/DESIGNER PRIOR TO COMMENCEMENT OF WORK. NO RESPONSIBILITY WILL BE ACCEPTED FOR THE IMPROPER USE OF THIS DRAWING. ARCHITECTURAL DRAWINGS INDICATE DESIGN INTENT ONLY. BUILDER IS TO ENSURE THAT ALL CONSTRUCTION IS IN ACCORDANCE WITH ALL RELEVANT AUSTRALIAN STANDARDS, LEGISLATION, POLICIES, BUILDING CODE OF AUSTRALIA, DEVELOPMENT CONSENT AND ANY OTHER COUNCIL OR CERTIFIER'S REQUIREMENTS. DO NOT SCALE DRAWING. VERIFY ALL DIMENSIONS ON SITE. REPORT ANY DISCREPANCIES IN DOCUMENTATION TO ARCHITECT.

REV	DATE	NOTES
A	23.08.24	ISSUED FOR DA SUBMISSION
B	20.01.25	AMENDED AS PER RFI
C	09.05.25	AMENDED AS PER RFI

STATUS
DA SUBMISSION
CLIENT
AL SADIQ COLLEGE
PROJECT
EDUCATIONAL ESTABLISHMENT
ADDRESS
83 JOCELYN STREET, CHESTER HILL **NSW**

DRAWING NO.
A944
DRAWING TITLE
NOTIFICATION ELEVATIONS
DRAWN BY
EM

