


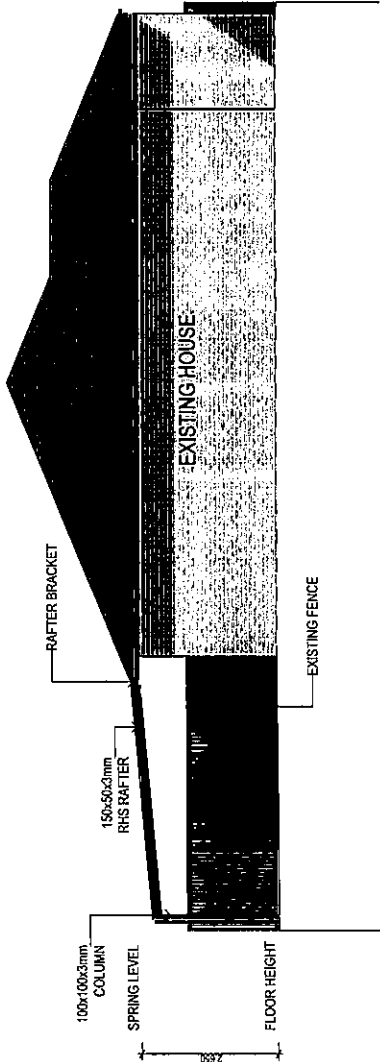


 Apex Drafting 342 Wood St. Deniliquin (0408 674 743 mattyjamesy14@gmail.com This work is copyright. Apart from any use permitted under the Copyright Act 1968, no part may be reproduced by any process, nor may any other exclusive right be exercised, without the permission of Matthew James 2024.	Site Address: 2 Rothbury Court Moama NSW 2731		Revisions					Title: Floor Plan	 N	
	Client Name: Jason O'Connor Project Name: Proposed Outdoor Area Project ID: JO 9/24	Stage: DA		1	Preliminary Issue		28/9/24	DA101		Scale @A3: 1:100
				2						Date: 9/27/2024
				3						
				4						
				5						
							Drawn By: Matthew James			

SOUTH ELEVATION



NORTH ELEVATION

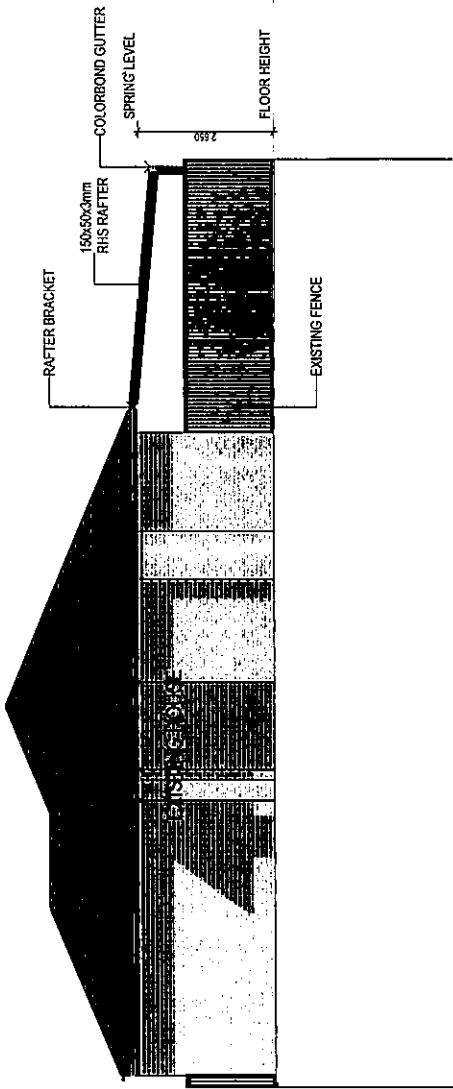



Apex Drafting
342 Wood St, Doolboquin
0408 574 743
mattyjamesy14@gmail.com


This work is copyright. Apart from any use permitted by any process, Copyright Act 1969, no other exclusive right be exercised, without the permission of Matthew James 2024.

Site Address: 2 Rothbury Court Maama NSW 2731	
Client Name: Jason O'Connor	
Project Name: Proposed Outdoor Area	
Project ID: JO 9724	Stage: DA


Revisions	
1	Preliminary Issue
2	
3	
4	
5	

Title: Elevations 1	
Page Number: DA200	Scale @A3: 1:100
Drawn By: Matthew James	Date: 9/27/2024

EXISTING
WEST ELEVATION

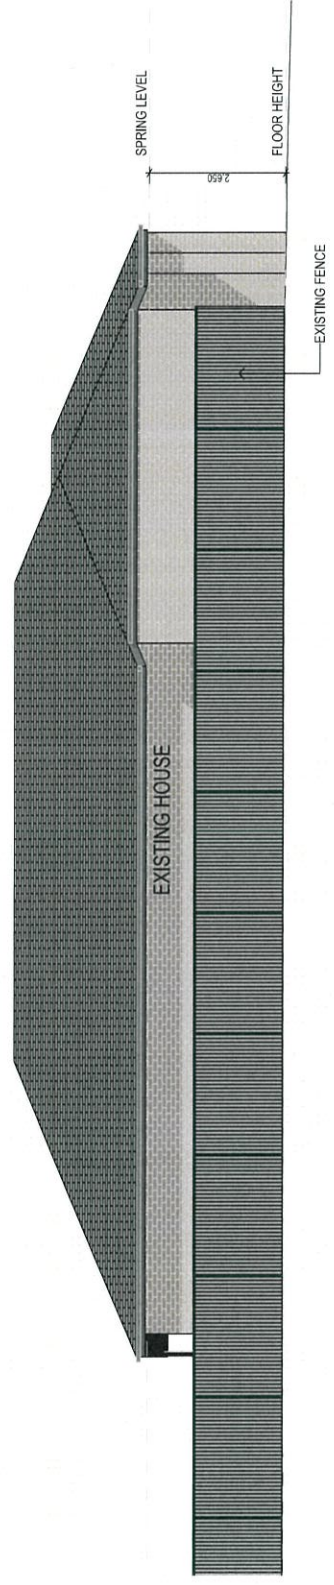

EXISTING
EAST ELEVATION

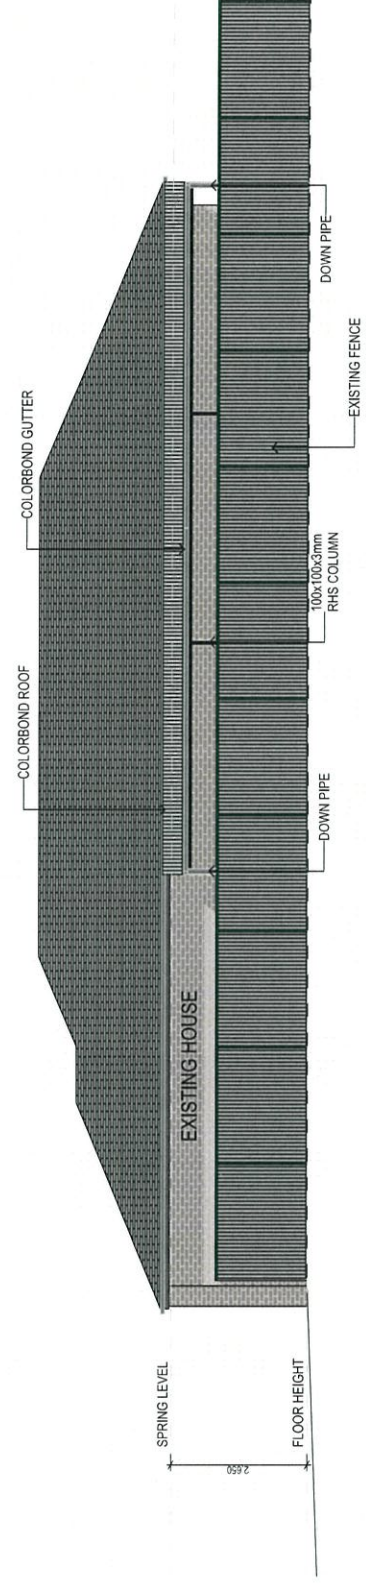

Apex Drafting
342 Wood St. Deniliquin
0408 674 743
mattjamesy14@gmail.com
This work is copyright. Apart from any use permitted under the
Copyright Act 1968, no part may be reproduced by any process,
nor may any other exclusive right be exercised,
without the permission of Matthew James 2024.


Site Address: 2 Rothbury Court Moama NSW 2731
Client Name: Jason O'Connor
Project Name: Proposed Outdoor Area
Project ID: JO 9/24
Stage: DA

Revisions	
1	Preliminary Issue
2	
3	
4	
5	


28/9/24

Title: Elevations 2
Page Number: DA201
Drawn By: Matthew James

Scale @A3: 1:100
Date: 9/27/2024

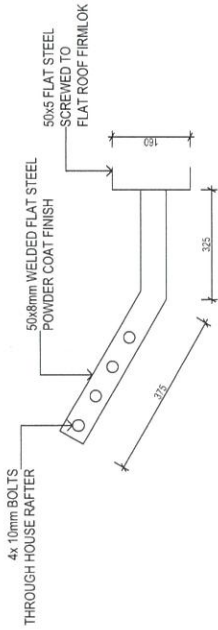

RAFTER BRACKET DETAIL

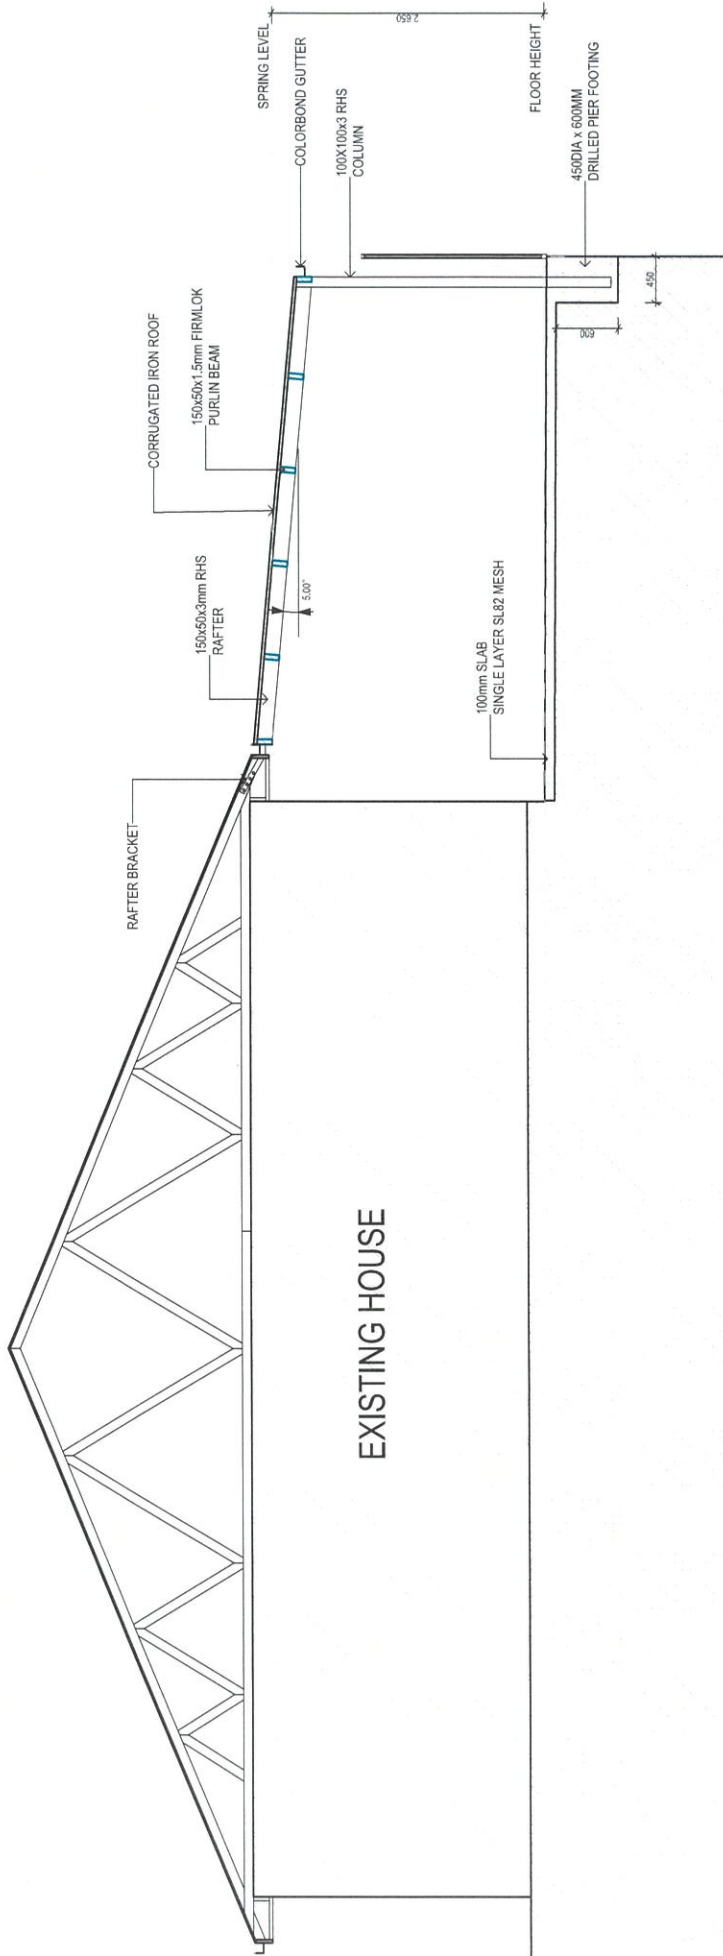

Apex Drafting 342 Wood St. Deniliquin 0408 674 743 mathjamesy14@gmail.com This work is copyright. All rights are reserved under the Copyright Act 1968. No part may be reproduced by any process, nor may any other exclusive right be exercised, without the permission of Matthew James 2024.		Site Address: 2 Roffbury Court Moama NSW 2731		Revisions		Title: Sections	
Client Name: Jason O'Connor		Project Name: Proposed Outdoor Area		1 Preliminary Issue		Page Number: DA250	
Project ID: JO 9/24		Stage: DA		28/9/24		Scale @A3: 1:50	
						Date: 9/27/2024	
						Drawn By: Matthew James	

