


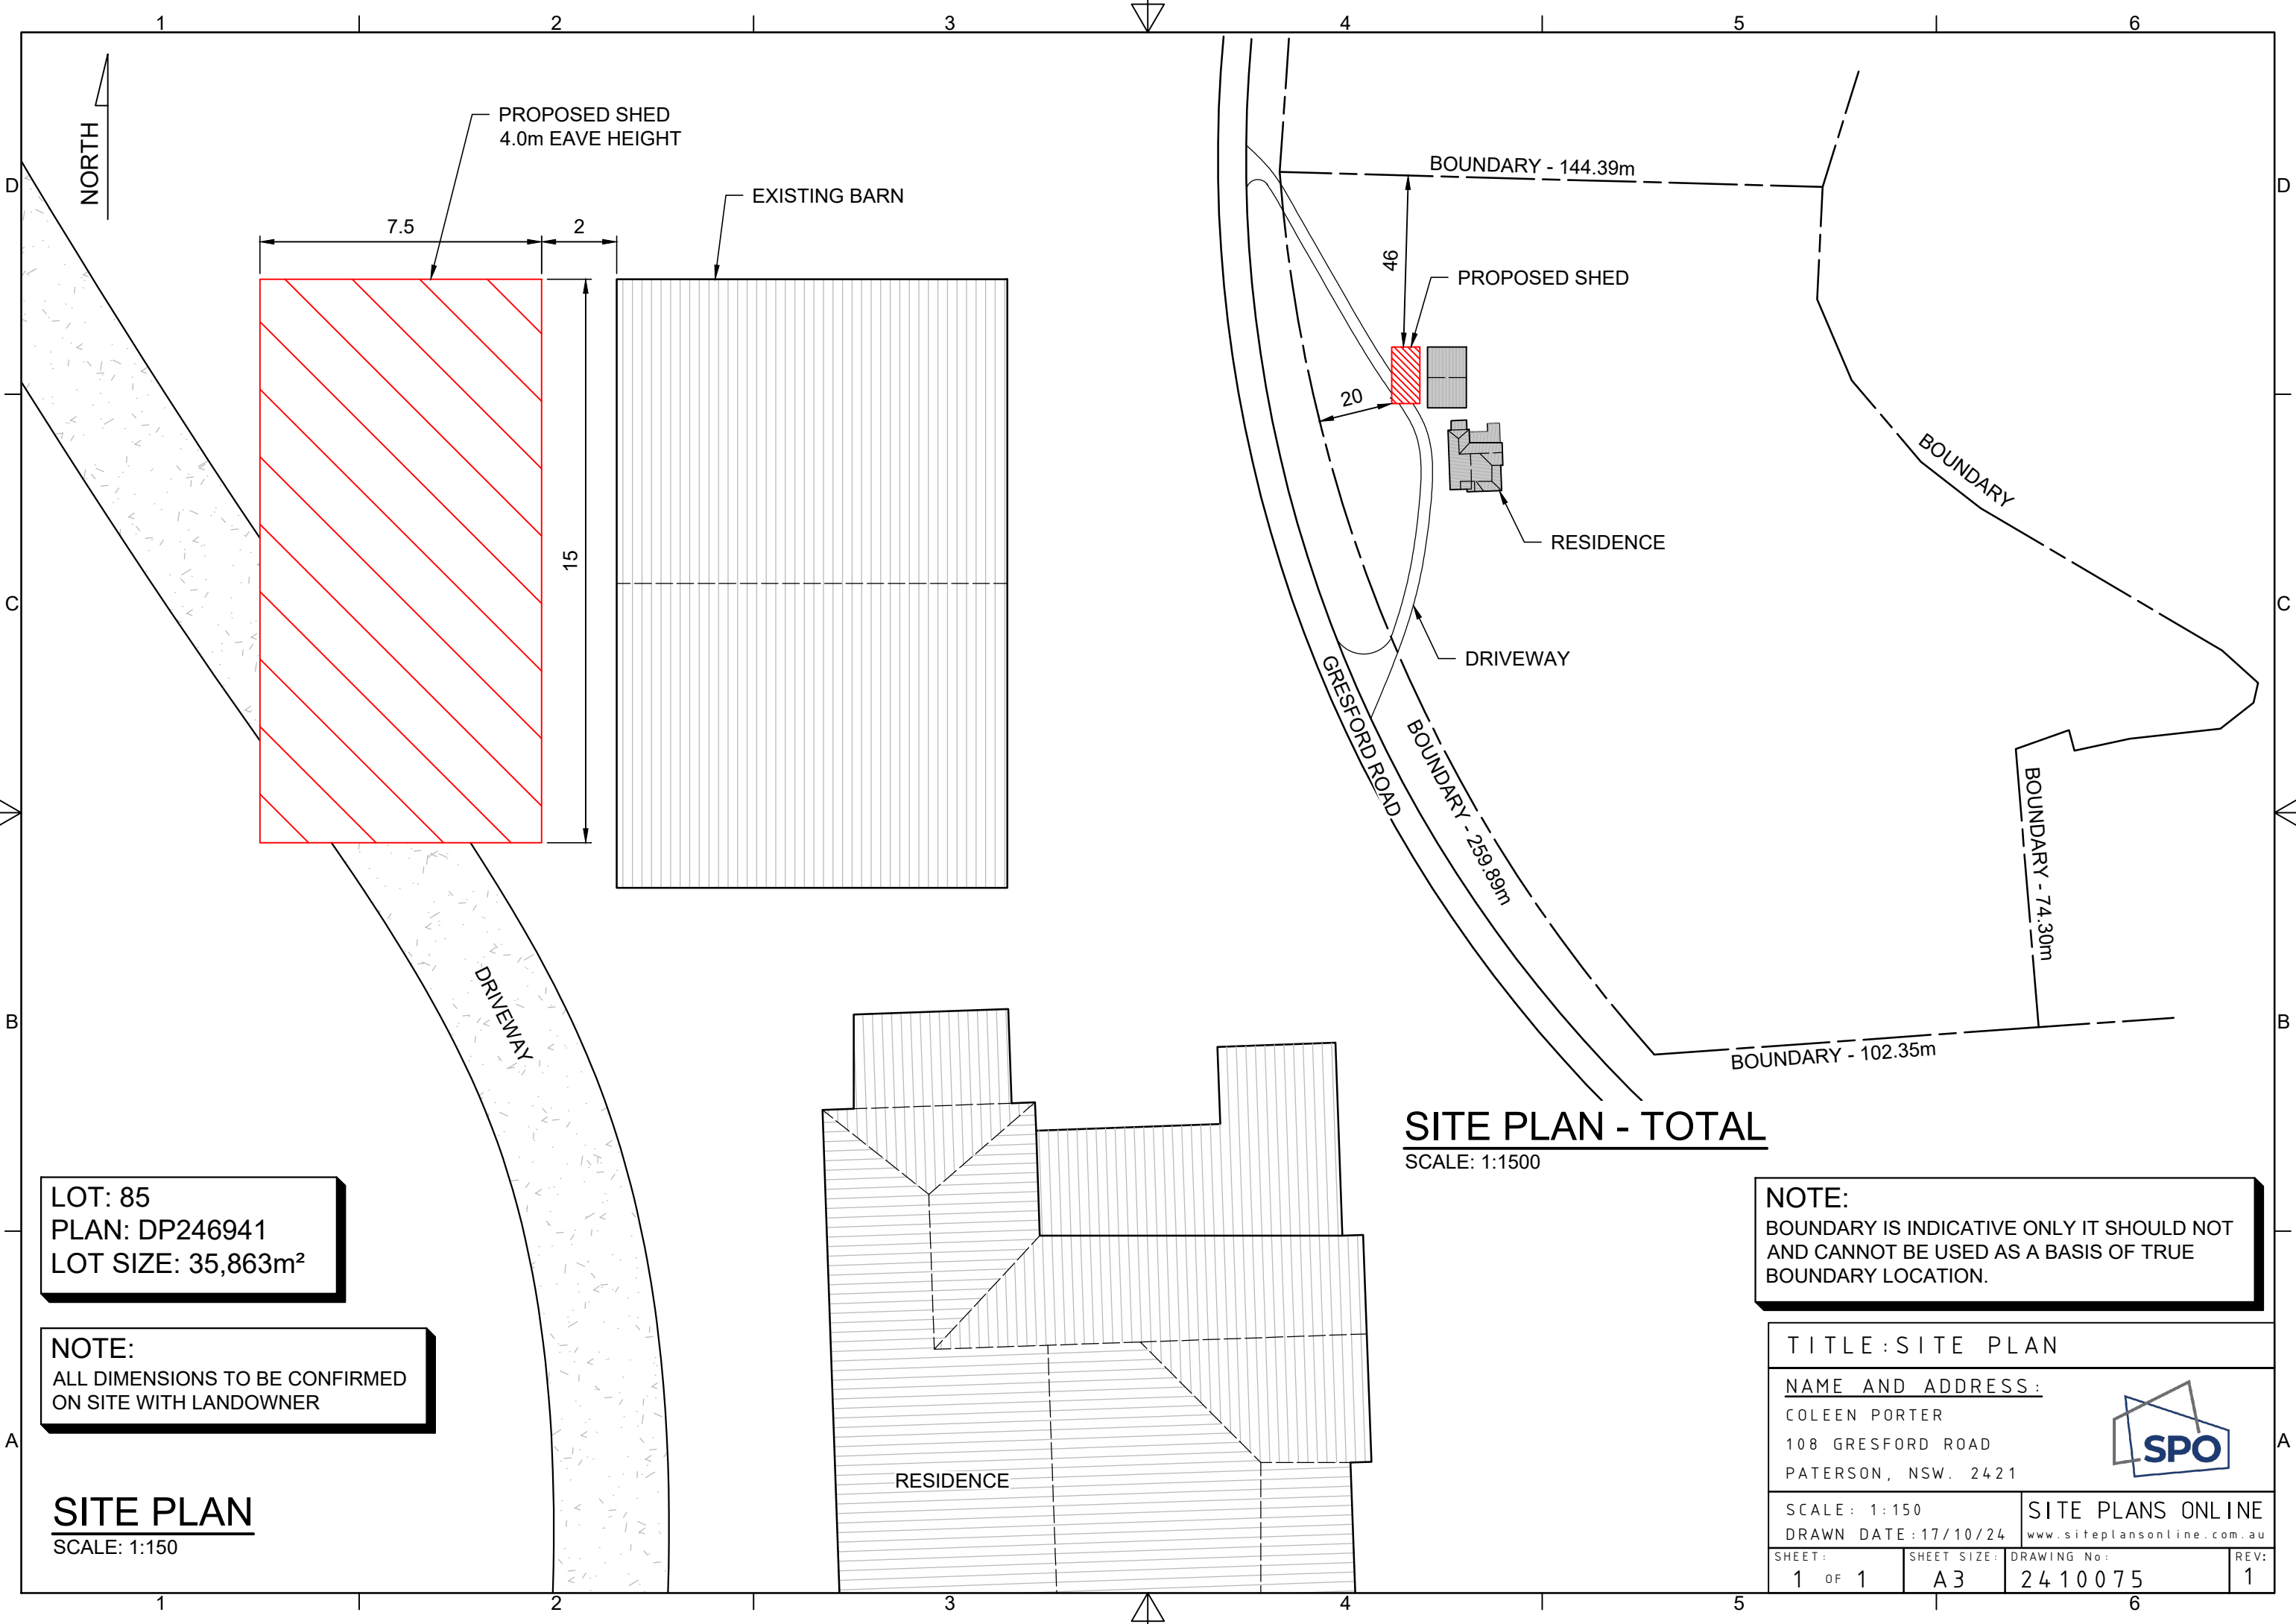

LOT: 85
PLAN: DP246941
LOT SIZE: 35,863m²

NOTE:
ALL DIMENSIONS TO BE CONFIRMED
ON SITE WITH LANDOWNER

SITE PLAN
SCALE: 1:150

SITE PLAN - TOTAL
SCALE: 1:1500

NOTE:
BOUNDARY IS INDICATIVE ONLY IT SHOULD NOT
AND CANNOT BE USED AS A BASIS OF TRUE
BOUNDARY LOCATION.

TITLE : SITE PLAN			
NAME AND ADDRESS : COLEEN PORTER 108 GRESFORD ROAD PATERSON, NSW. 2421			
SCALE : 1:150 DRAWN DATE : 17/10/24		SITE PLANS ONLINE www.siteplansonline.com.au	
SHEET: 1 OF 1	SHEET SIZE: A3	DRAWING No: 2410075	REV: 1

