



NORTH

CRINAN STREET

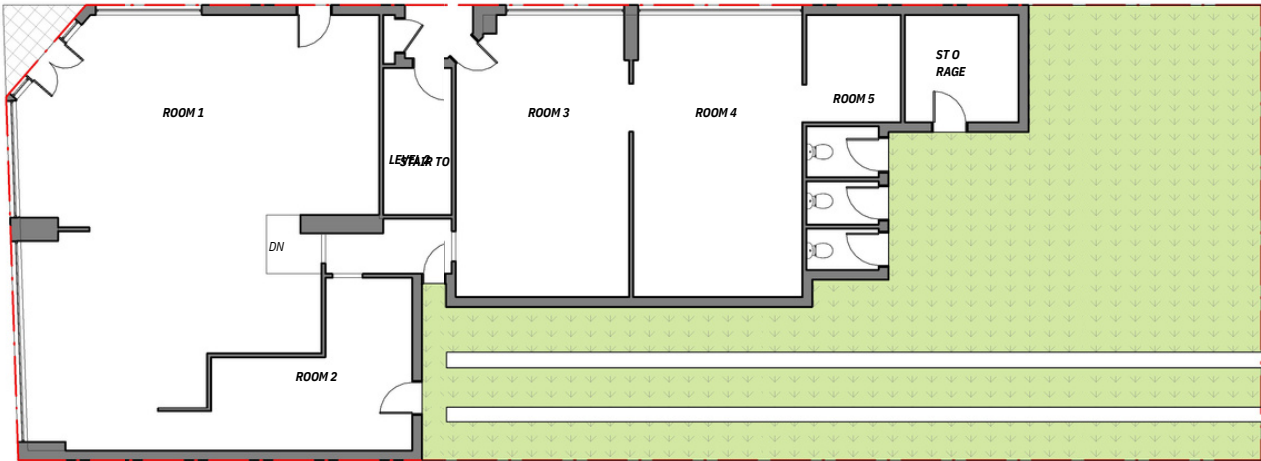

BROWNIN
G LANE

1 | EXISTING/
DEMOLITION PLAN
AND SITE PLAN

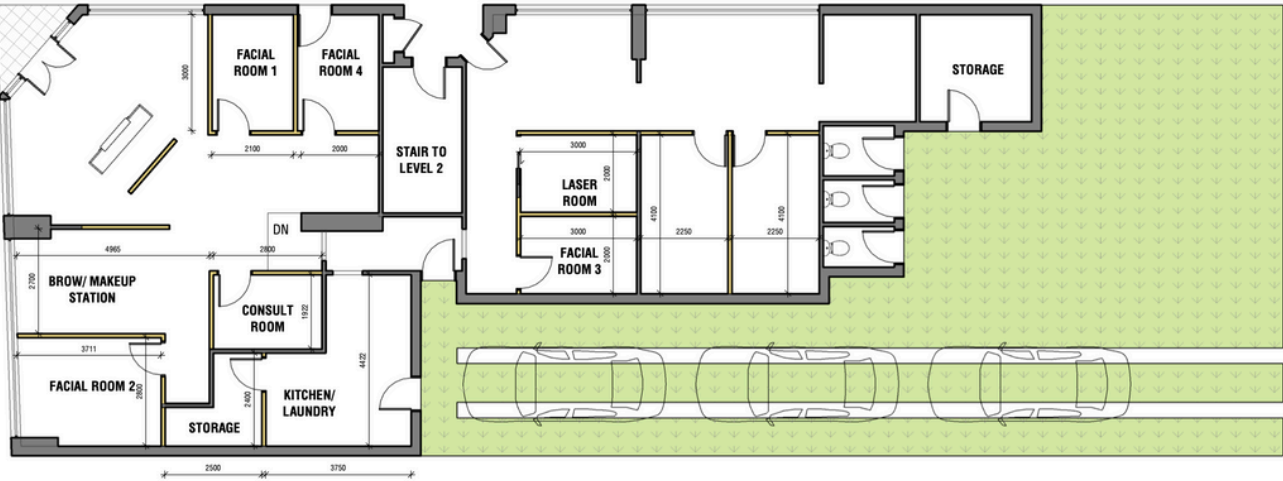

1 | PROPOSED LAYOUT
SCALE: 1 : 100

AFFORDABLE PLANS
EDIZ BOYACIOGLU
Architectural Draftsperson
Director/Building Designer
Email: affordableplans100@hotmail.com
Mob: 0416 062 155

REVISION
Issue for CDC 30/09/24 A

ADDRESS
NO.36 CANTEBURY RD,
HURLSTONE PARK NSW 2193

CLIENT
PROJECT NO 2024039

PROJECT
PROPOSED FITOUT

CHK: FF **DRW:** FF
DSG: FF **APR:** FF

DRAWING TITLE
GROUND FLOOR PLAN

DRAWING NO. **SCALE@A3:** 1 : 100
CDC101

0 500 1000 2000 3000
SCALE: 1:100

DO NOT SCALE THE DRAWING. NOTE ALL DIMENSIONS SHOWN. ALL DIMENSIONS NOTED ON ALL
PLANS AND ELEVATIONS MUST BE CONSIDERED AS APPROXIMATE. THE CONTRACTOR
SHOULD VERIFY ALL DIMENSIONS AND LOCATIONS BEFORE COMMENCING WORK. TO CLARIFY ANY
DISCREPANCIES BETWEEN ALL PLANS, DRAWINGS AND DOCUMENTATION WILL BE IN THE
INTEREST OF THE CLIENT AND THE CONTRACTOR.

