


D.P. 37689  
LOT No. 2  
398.4m<sup>2</sup>

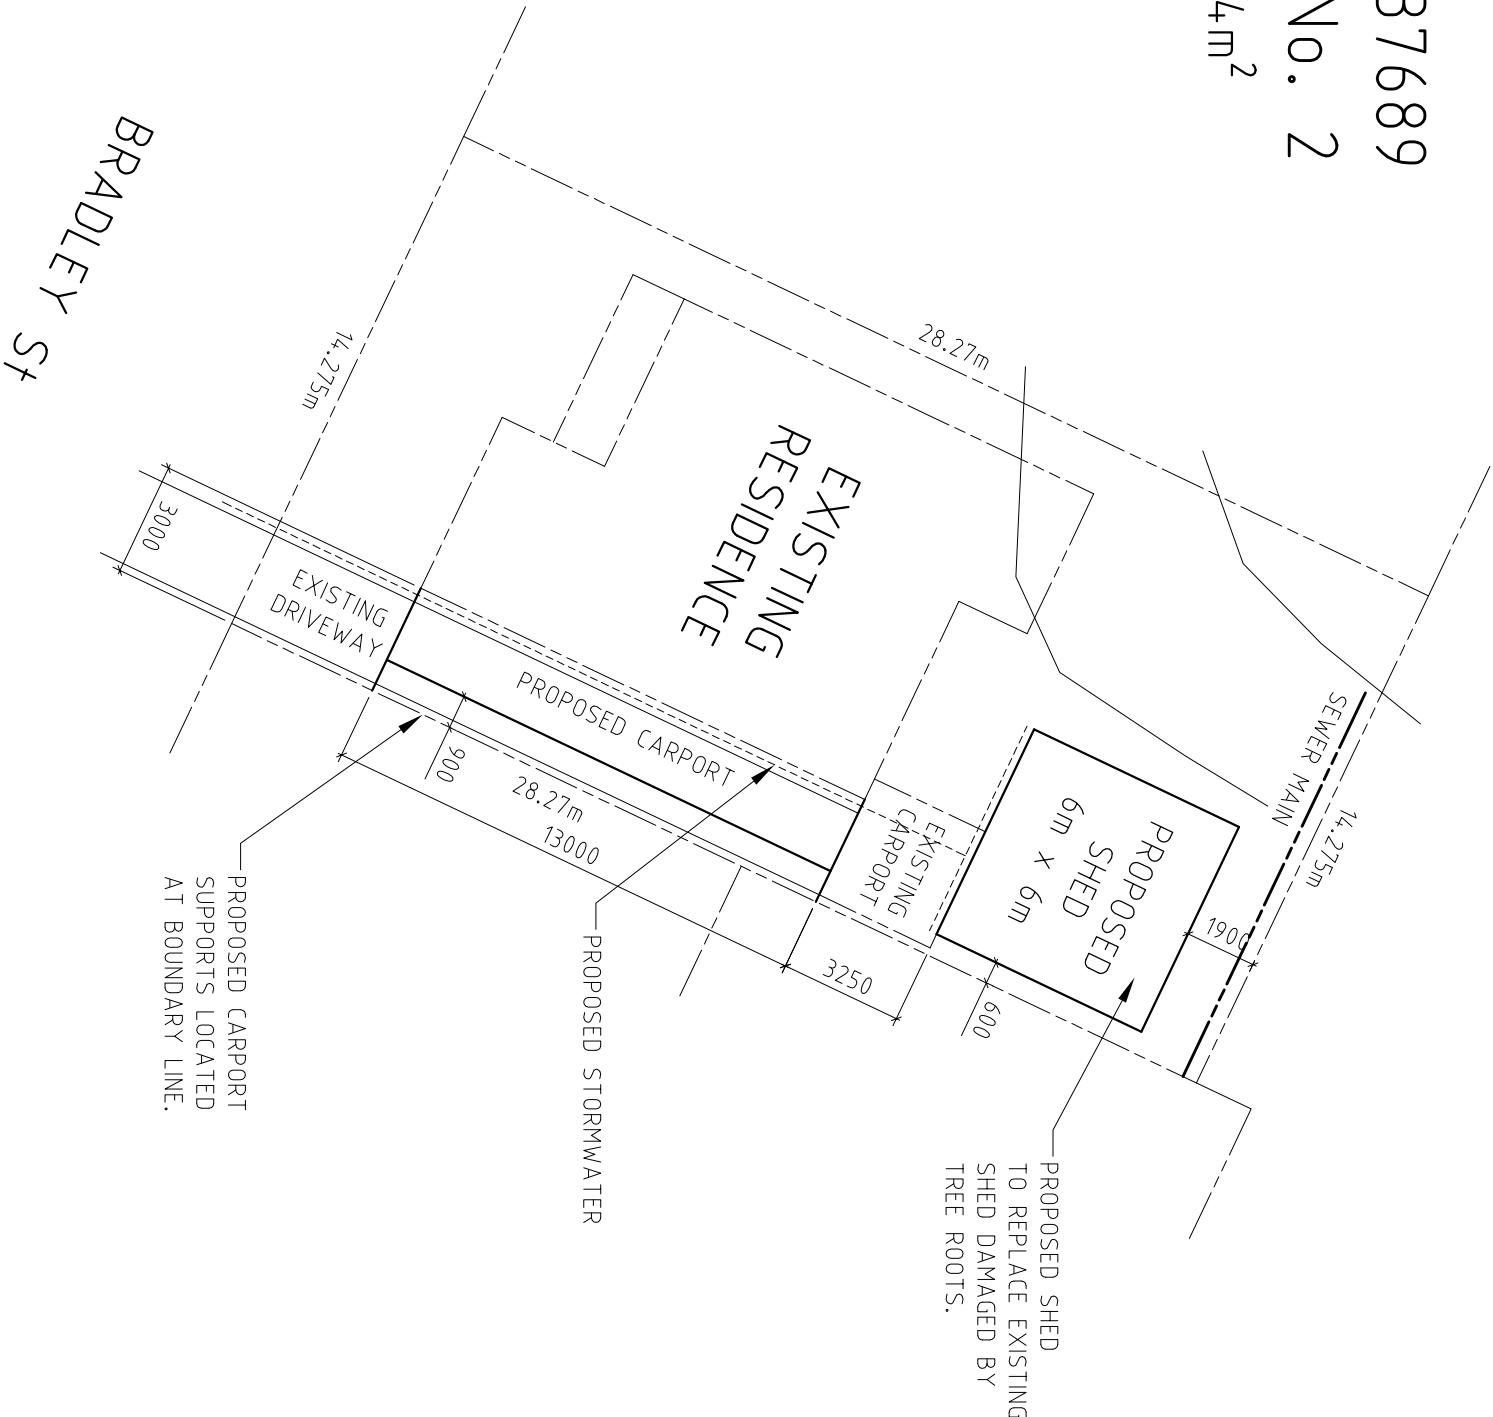

NOTE :  
1. CONFIRM ALL DIMENSIONS ON SITE BEFORE  
COMMENCEMENT OF WORK.

SLATER DRAFTING SERVICE  
A.B.N. 55 060 810 633  
56 Albert St  
GOULBURN NSW 2580  
Telephone: 0408 183 684  
Email: j.slater@optusnet.com.au

SHED REPLACEMENT AND CAR PORT.  
SITE PLAN.  
For Mr & Mrs S. & M. Evans.  
107 Bradley St, GOULBURN.

COPYRIGHT: THIS DRAWING IS CONFIDENTIAL AND ALWAYS REMAINS THE PROPERTY OF SLATER DRAFTING SERVICE. IT MUST NOT BE DISCLOSED TO A THIRD PARTY, COPIED OR LENT WITHOUT THE WRITTEN CONSENT OF SLATER DRAFTING SERVICE.

A3	DRAWN J. SLATER	DATE APR. '24	SCALE 1 : 200	DRAWING No. EVANS-01	REV. B
----	--------------------	------------------	------------------	-------------------------	-----------