



SOUTH ELEVATION

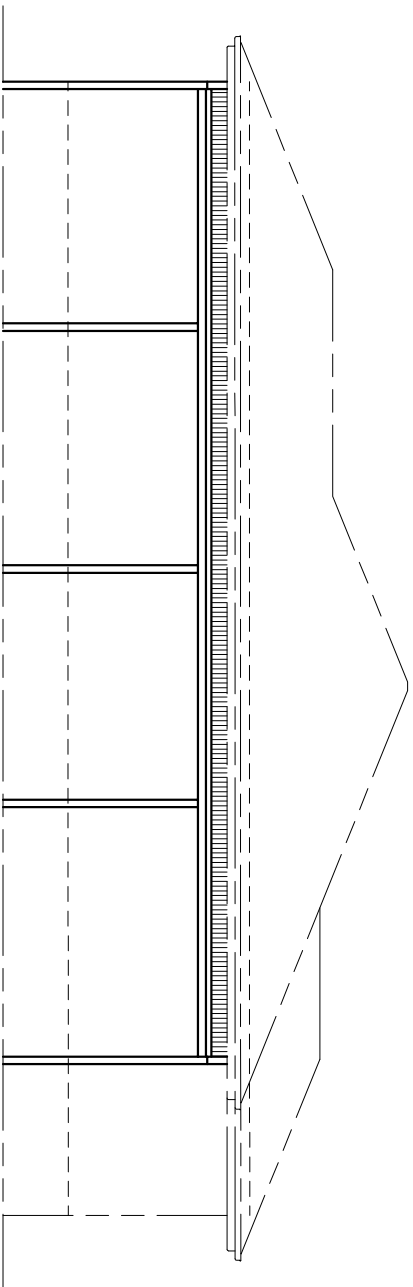

EAST ELEVATION

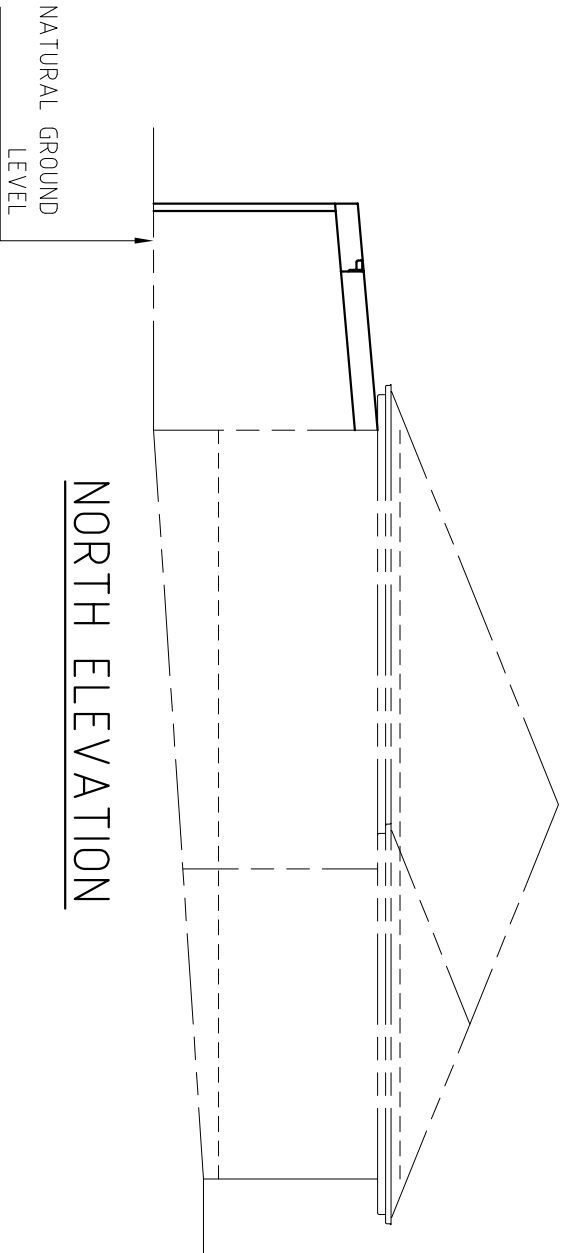

NORTH ELEVATION

NOTE :

1. CONFIRM ALL DIMENSIONS ON SITE BEFORE COMMENCEMENT OF WORK.
2. NO CHANGE TO WEST ELEVATION.

**SLATER DRAFTING SERVICE**

A.B.N. 55 060 810 633

56 Albert St  
GOULBURN NSW 2580      Telephone: 0408 183 684  
Email: j.slater@optusnet.com.au

**PROPOSED ALTERATION AND ADDITIONS.  
ELEVATIONS.**

**For Mr & Mrs S. & M. EVANS.  
107 Bradley St, GOULBURN.**

<b>A3</b>	DRAWN J. SLATER	DATE OCT. '24	SCALE 1 : 100	DRAWING No. <b>EVANS-04</b>	REV. A
-----------	--------------------	------------------	------------------	--------------------------------	-----------