


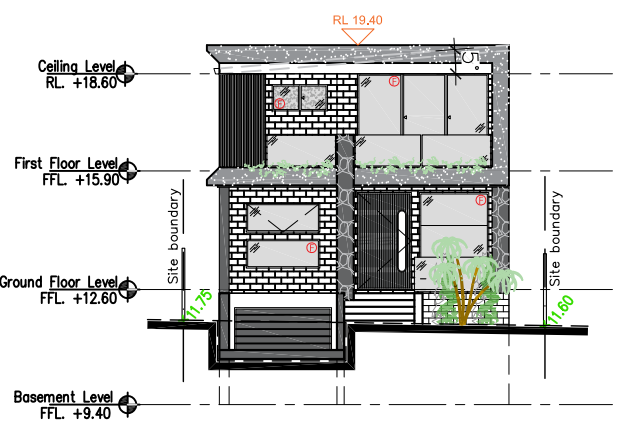


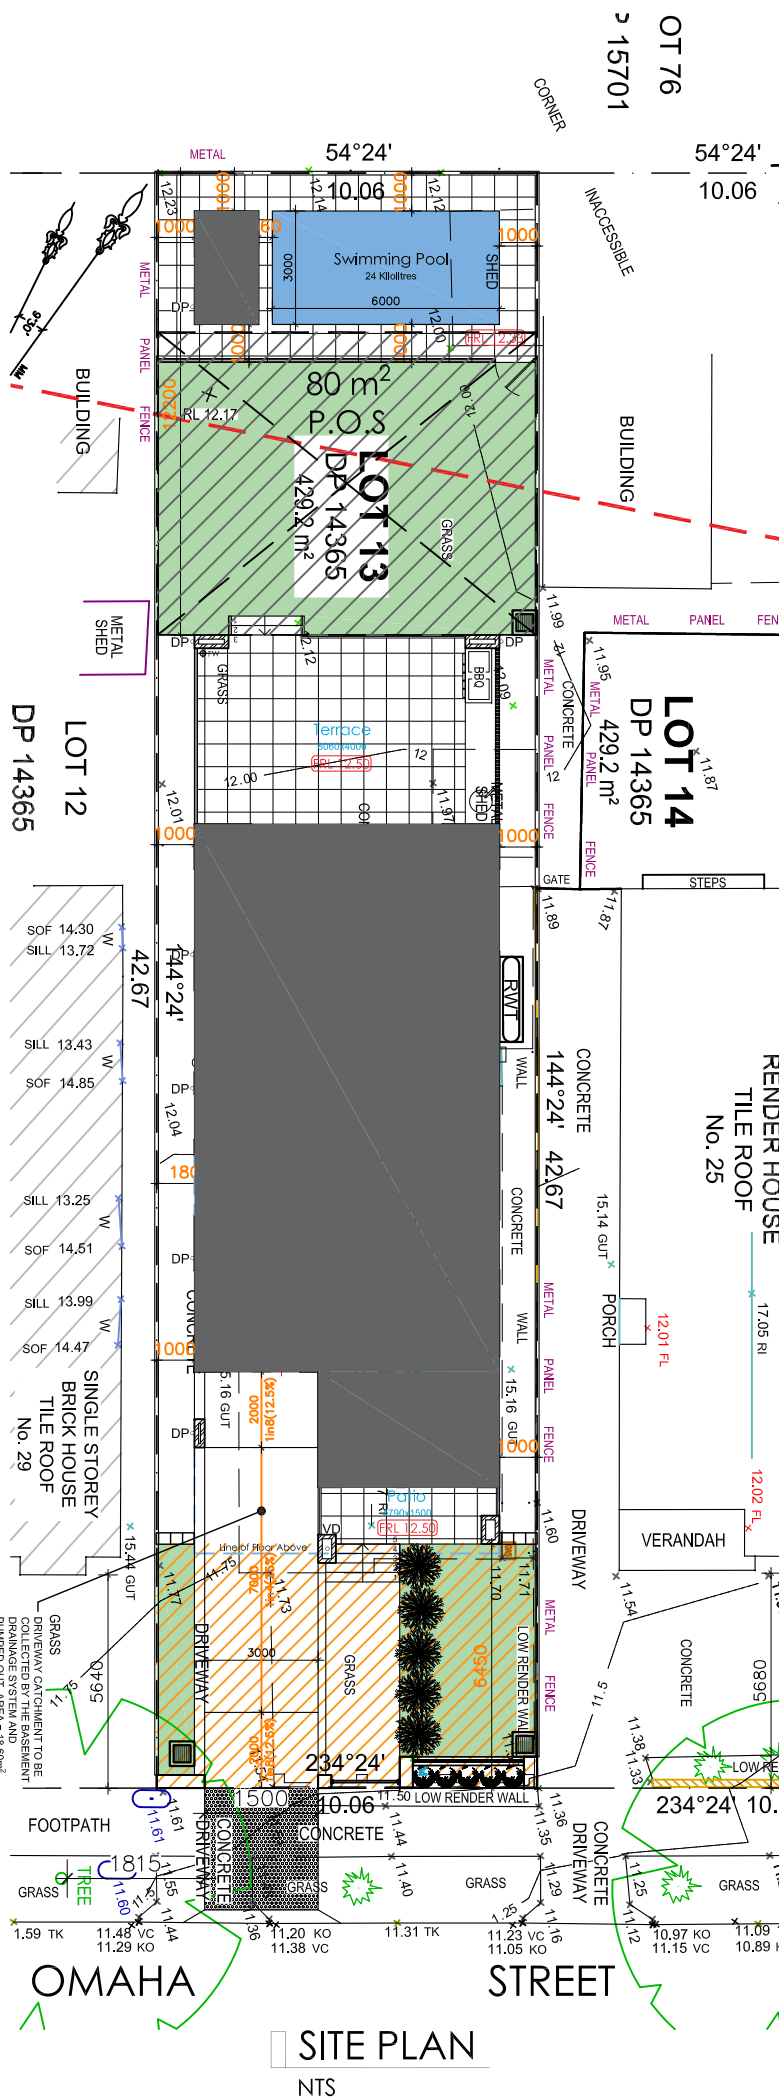


SOUTH ELEVATION
NTS

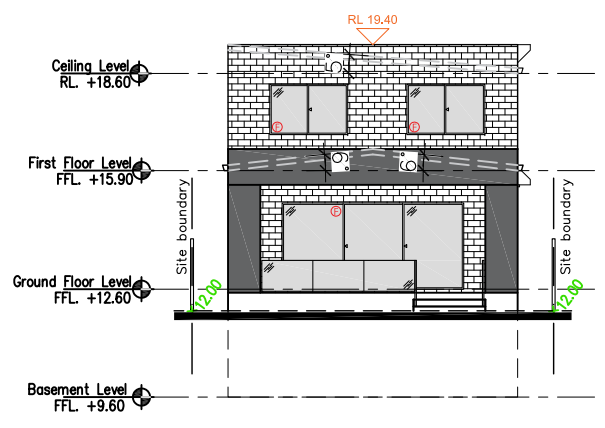

NORTH ELEVATION
NTS

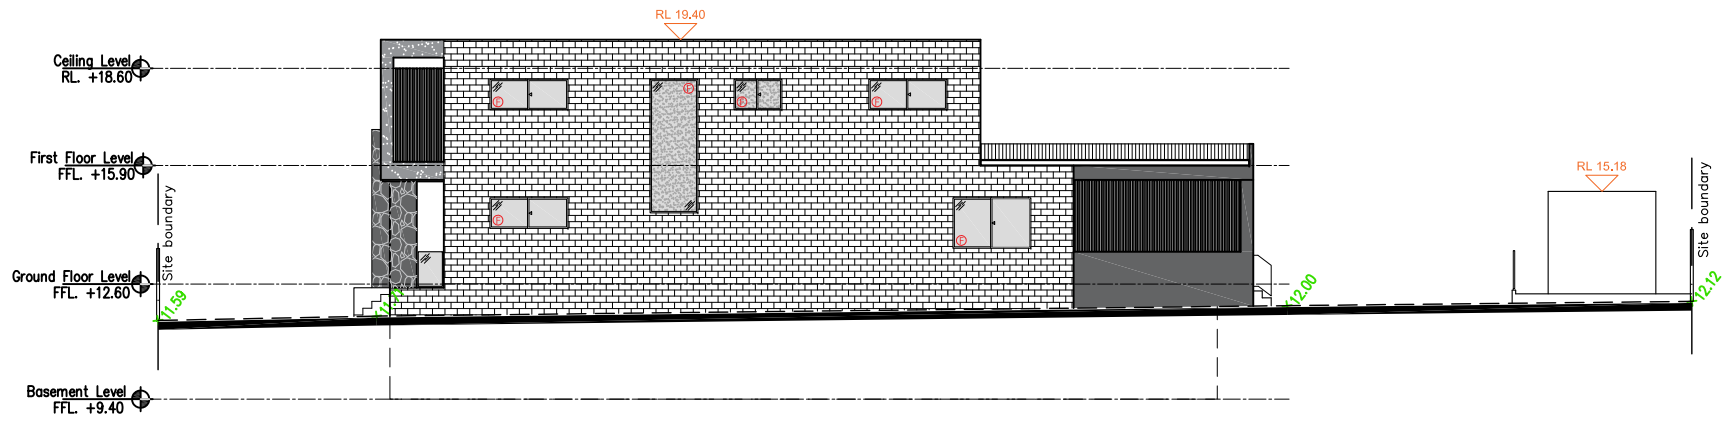

EAST ELEVATION
NTS

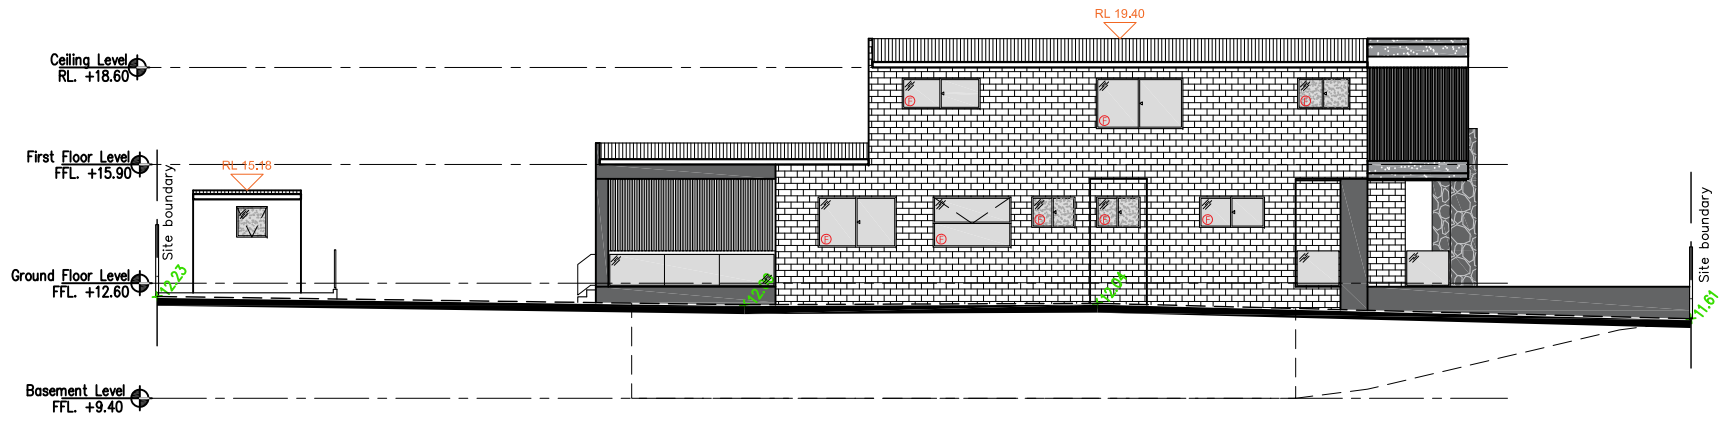

WEST ELEVATION
NTS

Designed By:

idizin
sydney

Shop 3, 134-136 Woodville Road, Merrylands 2160
P. 8677 9837
m. 0487 434946 (0487 idizin)
e. admin@idizin.com.au
PO BOX 604 MERRYLANDS NSW 2160
www.idizin.com.au

Full Chartered Member:

bda
BUILDING DESIGNERS
ASSOCIATION OF AUSTRALIA

1. DO NOT SCALE FROM DRAWINGS. USE WRITTEN DIMENSIONS ONLY.
 2. BUILDER TO CHECK & VERIFY ALL DIMENSIONS & LEVELS PRIOR TO COMMENCEMENT OF WORK.
 3. IT IS THE OWNERS RESPONSIBILITY TO ENSURE THAT THE ENGINEER HAS INVESTIGATED SUBSOIL CONDITIONS & DESIGNED ALL STRUCTURAL ELEMENTS TO SUIT.
 4. THE DESIGN & DETAILS CONTAINED ON THIS DRAWING IS SUPPLIED IN CONFIDENCE & IS NOT TO BE USED FOR ANY OTHER PURPOSE, EXCEPT THAT AUTHORISED BY idizin sydney.
- © COPYRIGHT 2024
idizin sydney



LEGENDS:

Smoke Alarm to be interconnected with each other in accordance with Part 9.5.2 and 9.5.4 of BCA 2022

Issue	Amendment	Initials	CCte
A	Issued for DA Approval	A.T	20.09.24

Address:
LOT: 15
DP: 14365
27 Omaha Street,
BELFIELD, NSW


Project:
Demolition of Existing Structures,
Proposed Construction of 2 Storey
Dwelling Above Basement,
Swimming Pool and Front Fence

Title:
Notification Plans

Council:
Canterbury-Bankstown Council
DA DRAWINGS

Drawn:	Date:	Project No.
A.T	20.09.24	21-2023
Checked:	Scale:	Draw. No.
B.E	NTS(A3)	
Sheet	of	Issue
01	02	A

DA-001

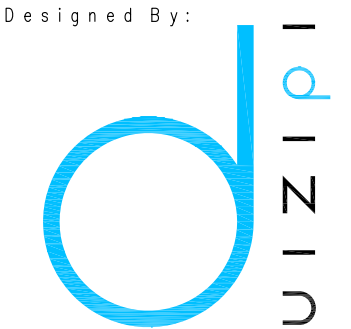

Shop 3, 134-136 Woodville Road, Merrylands 2160
P. 8677 9837
m. 0487 434946 (0487 idizin)
e. admin@idizin.com.au
PO BOX 604 MERRYLANDS NSW 2160
www.idizin.com.au



- 1. DO NOT SCALE FROM DRAWINGS. USE WRITTEN DIMENSIONS ONLY.
- 2. BUILDER TO CHECK & VERIFY ALL DIMENSIONS & LEVELS PRIOR TO COMMENCEMENT OF WORK.
- 3. IT IS THE OWNERS RESPONSIBILITY TO ENSURE THAT THE ENGINEER HAS INVESTIGATED SUBSOIL CONDITIONS & DESIGNED ALL STRUCTURAL ELEMENTS TO SUIT.
- 4. THE DESIGN & DETAILS CONTAINED ON THIS DRAWING IS SUPPLIED IN CONFIDENCE & IS NOT TO BE USED FOR ANY OTHER PURPOSE, EXCEPT THAT AUTHORISED BY idizin sydney.



LEGENDS:

Smoke Alarm to be interconnected with each other in accordance with Part 9.5.2 and 9.5.4 of BCA 2022

Issue	Amendment	Initials	CCte
A	Issued for DA Approval	A.T	20.09.24


Address:
LOT: 15
DP: 14365
27 Omaha Street,
BELFIELD, NSW

Project:
Demolition of Existing Structures,
Proposed Construction of 2 Storey
Dwelling Above Basement,
Swimming Pool and Front Fence

Title:
Notification Plans - Shadow Diagrams


Council:
Canterbury-Bankstown Council
DA DRAWINGS

Drawn:	Date:	Project No.
A.T	20.09.24	21-2023
Checked:	Scale:	Draw. No.
B.E	NTS(A3)	
Sheet	of	Issue
02	02	A

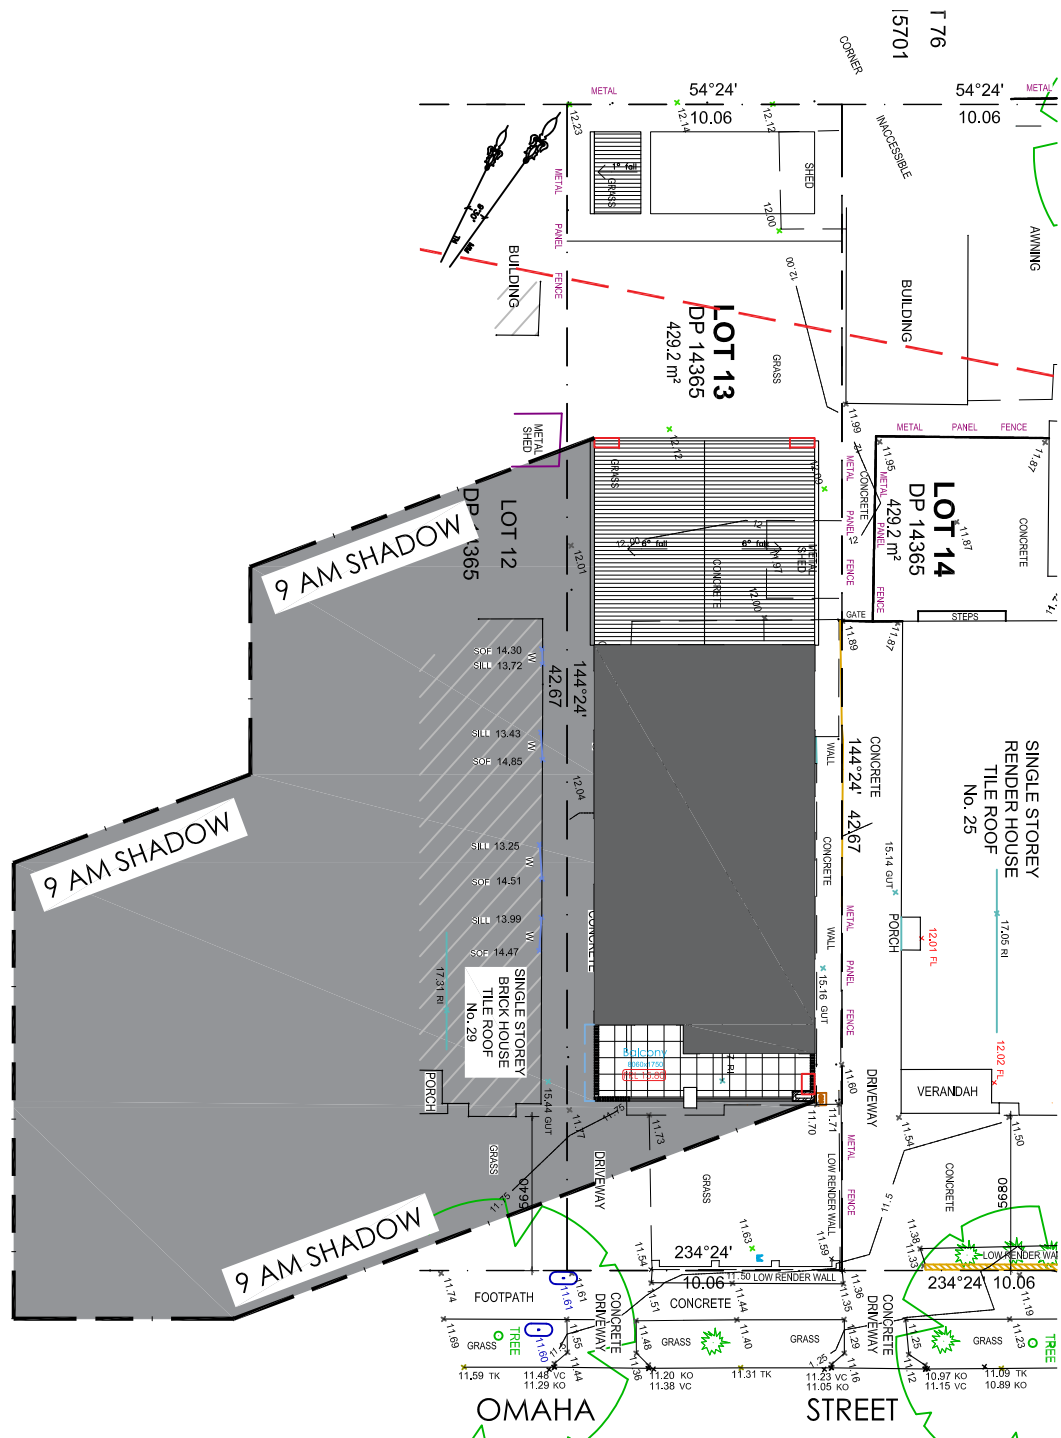


SHADOW DIAGRAM
(9 AM SHADOW)

NTS

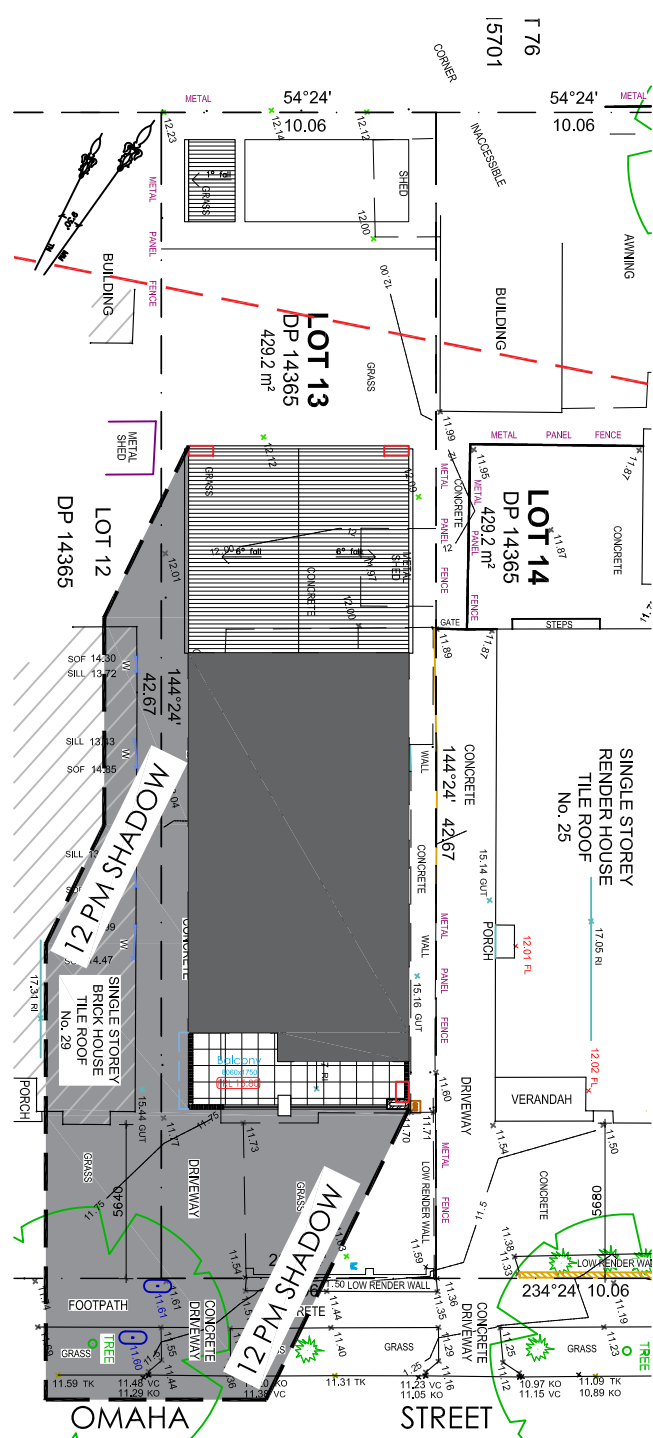

SHADOW DIAGRAM
(12 PM SHADOW)

NTS

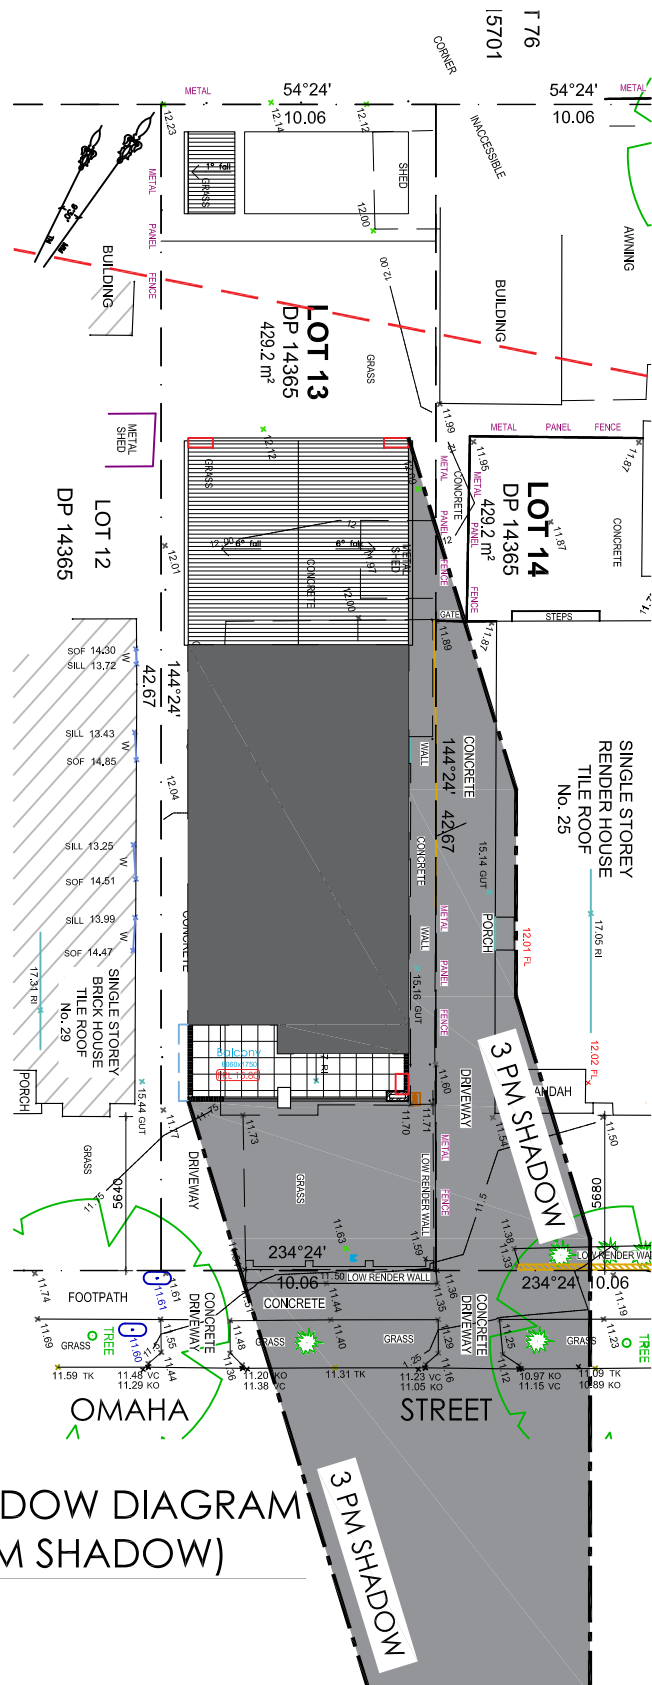

SHADOW DIAGRAM
(3 PM SHADOW)

NTS

