
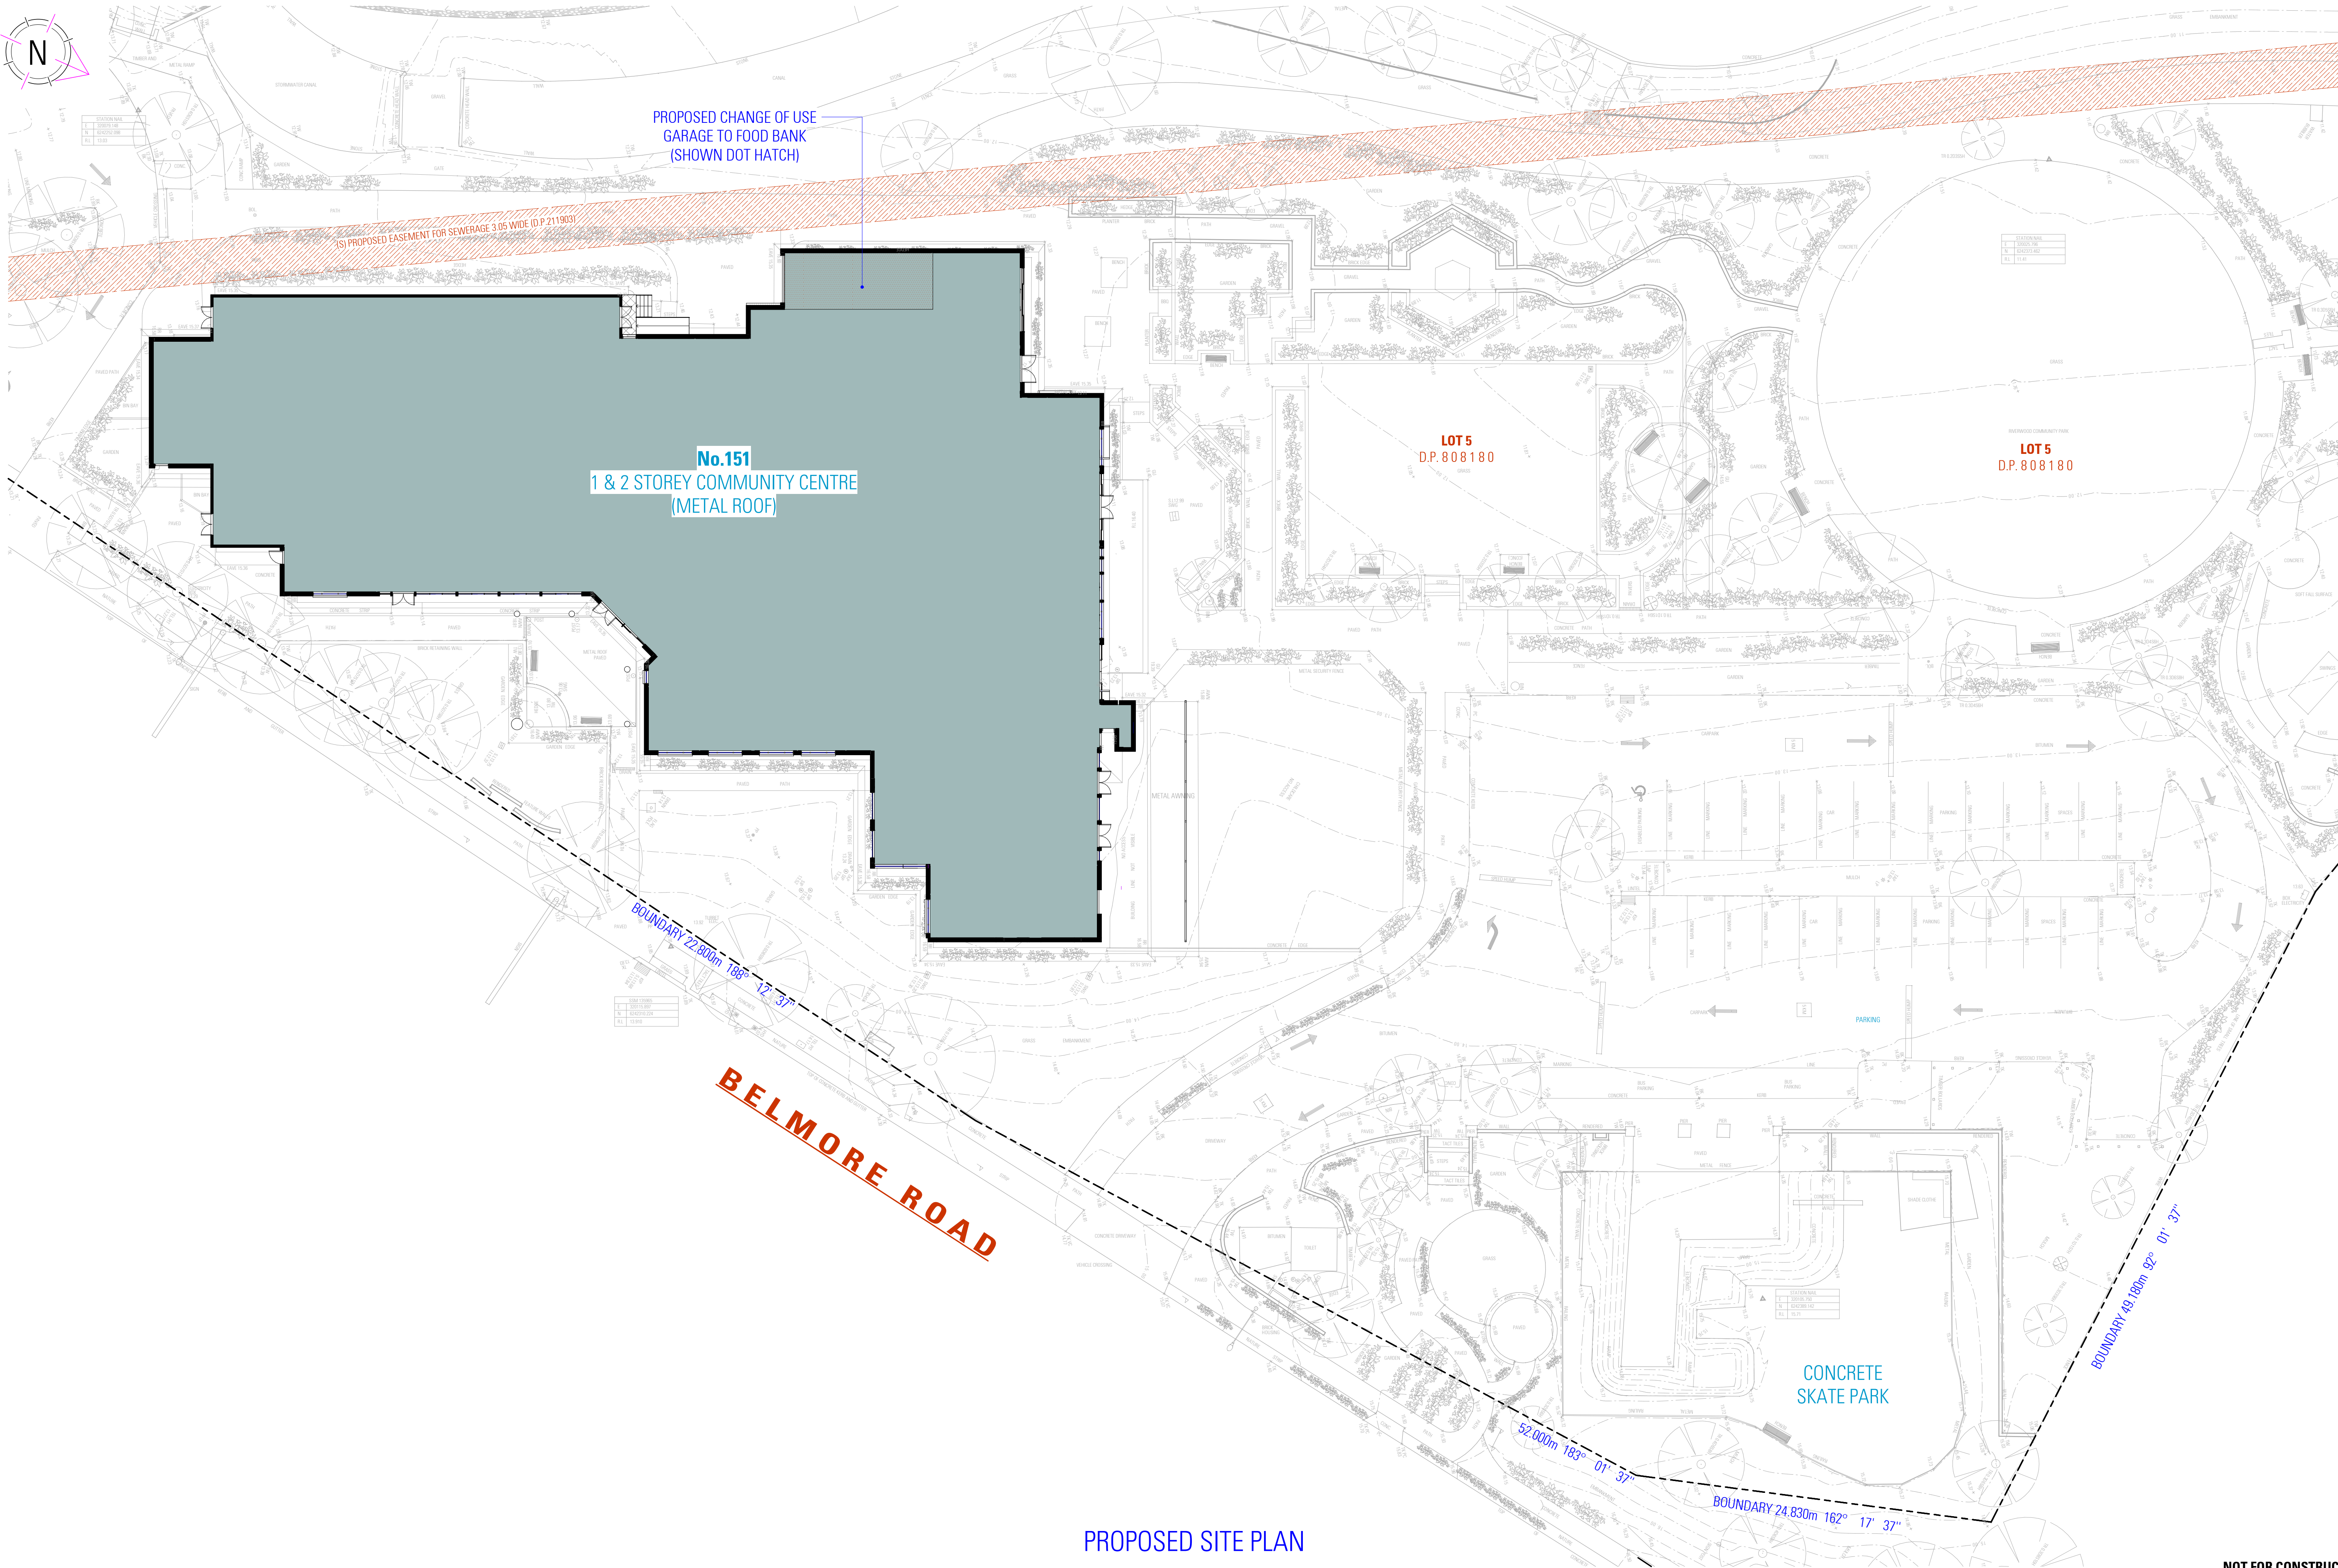


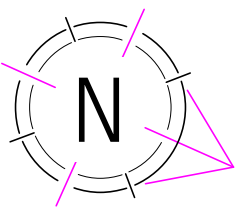

PROPOSED SITE PLAN

NOT FOR CONSTRUCTION

NOTES
1. ALL DIMENSIONS ARE IN MILLIMETERS
2. VERIFY ALL DIMENSIONS ON SITE
3. DO NOT SCALE. USE FIGURED DIMENSIONS ONLY
4. VERIFY ALL DISCREPANCIES WITH THE DESIGNER
5. ALL WORKS TO COMPLY WITH THE NATIONAL CONSTRUCTION CODE (B.C.A.) & AUSTRALIAN STANDARDS

COPYRIGHT
THESE DRAWINGS HAVE BEEN PREPARED BY ES ENGINEERING & DESIGN, AND SHALL REMAIN THE PROPERTY OF THE SAME. NO PORTION OF THESE DRAWINGS, WHETHER IN PART OR WHOLE, SHALL BE USED IN ANY FORM, DUPLICATED OR OTHERWISE, WITHOUT PRIOR WRITTEN PERMISSION OF THE ARCHITECT/ DESIGNER. THESE DRAWINGS ARE SUBJECT TO COPYRIGHT LAWS.



www.es.au



ACCREDITED BUILDING DESIGNER

PROPOSED ALTERATIONS AND ADDITIONS


151 BELMORE ROAD NORTH, RIVERWOOD NSW 2210
RIVERWOOD COMMUNITY CENTER

DESIGN ELIE SLEIMAN
DRAFTED ADRIAN RISTEVSKI

DRAWING



EXISTING SITE PLAN
SCALE 1:200 / A1
ISSUE A 23.10.2024

DWG No. 22320 - 01

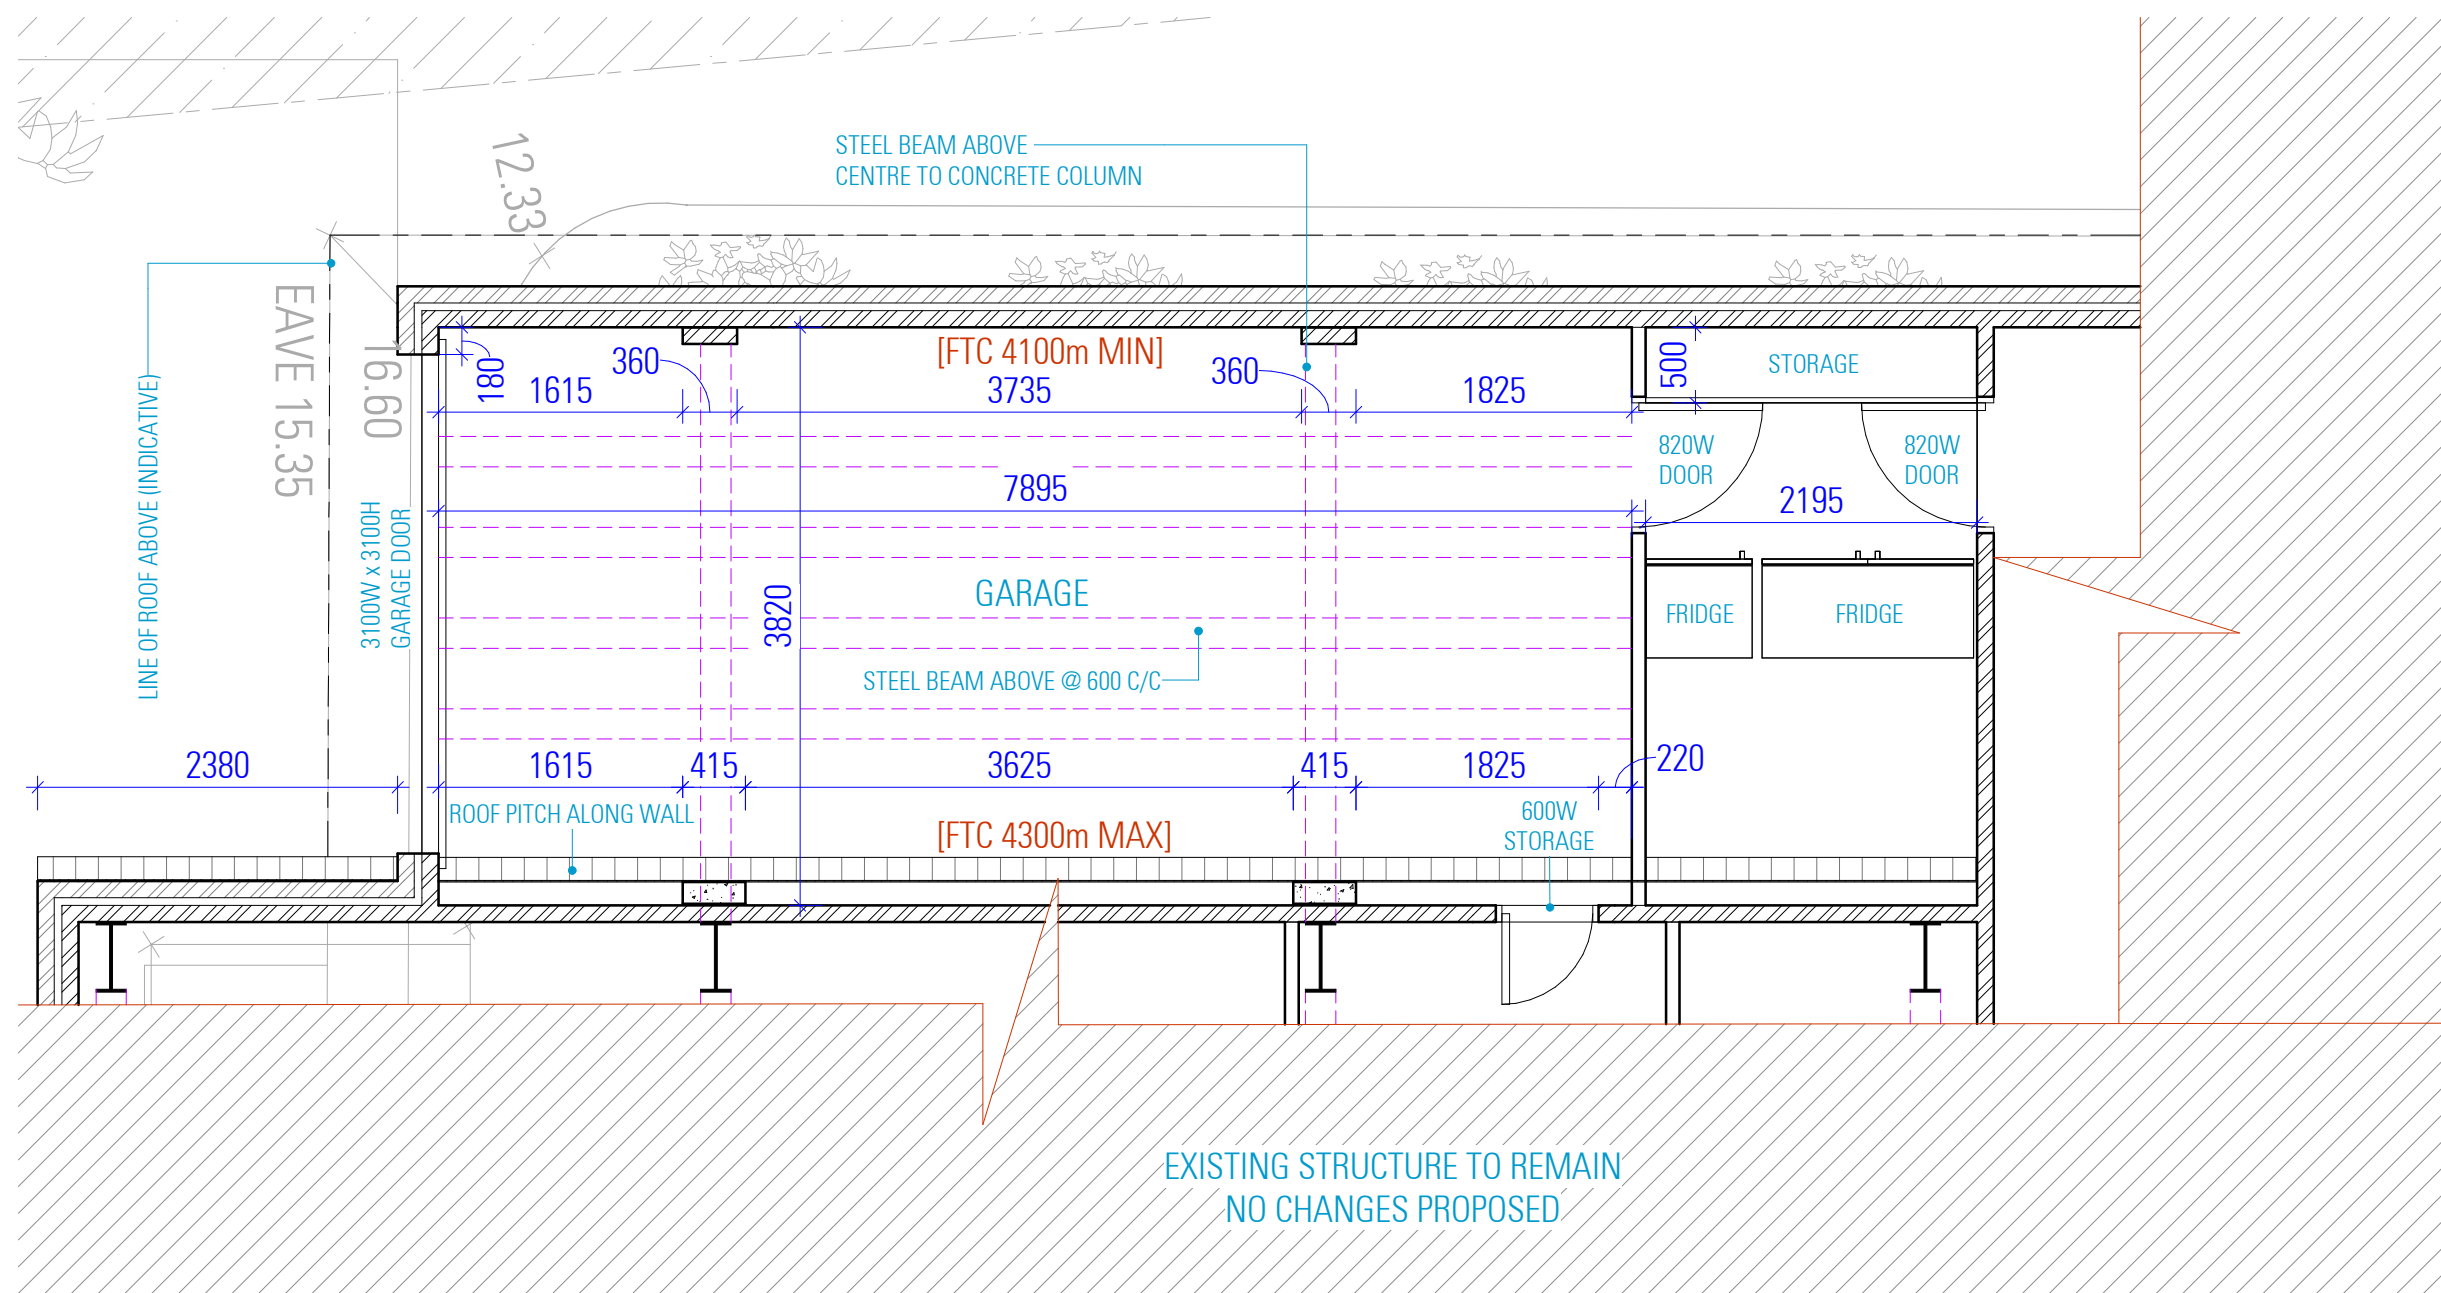

NOT FOR CONSTRUCTION

DWG No. 22320 - 02

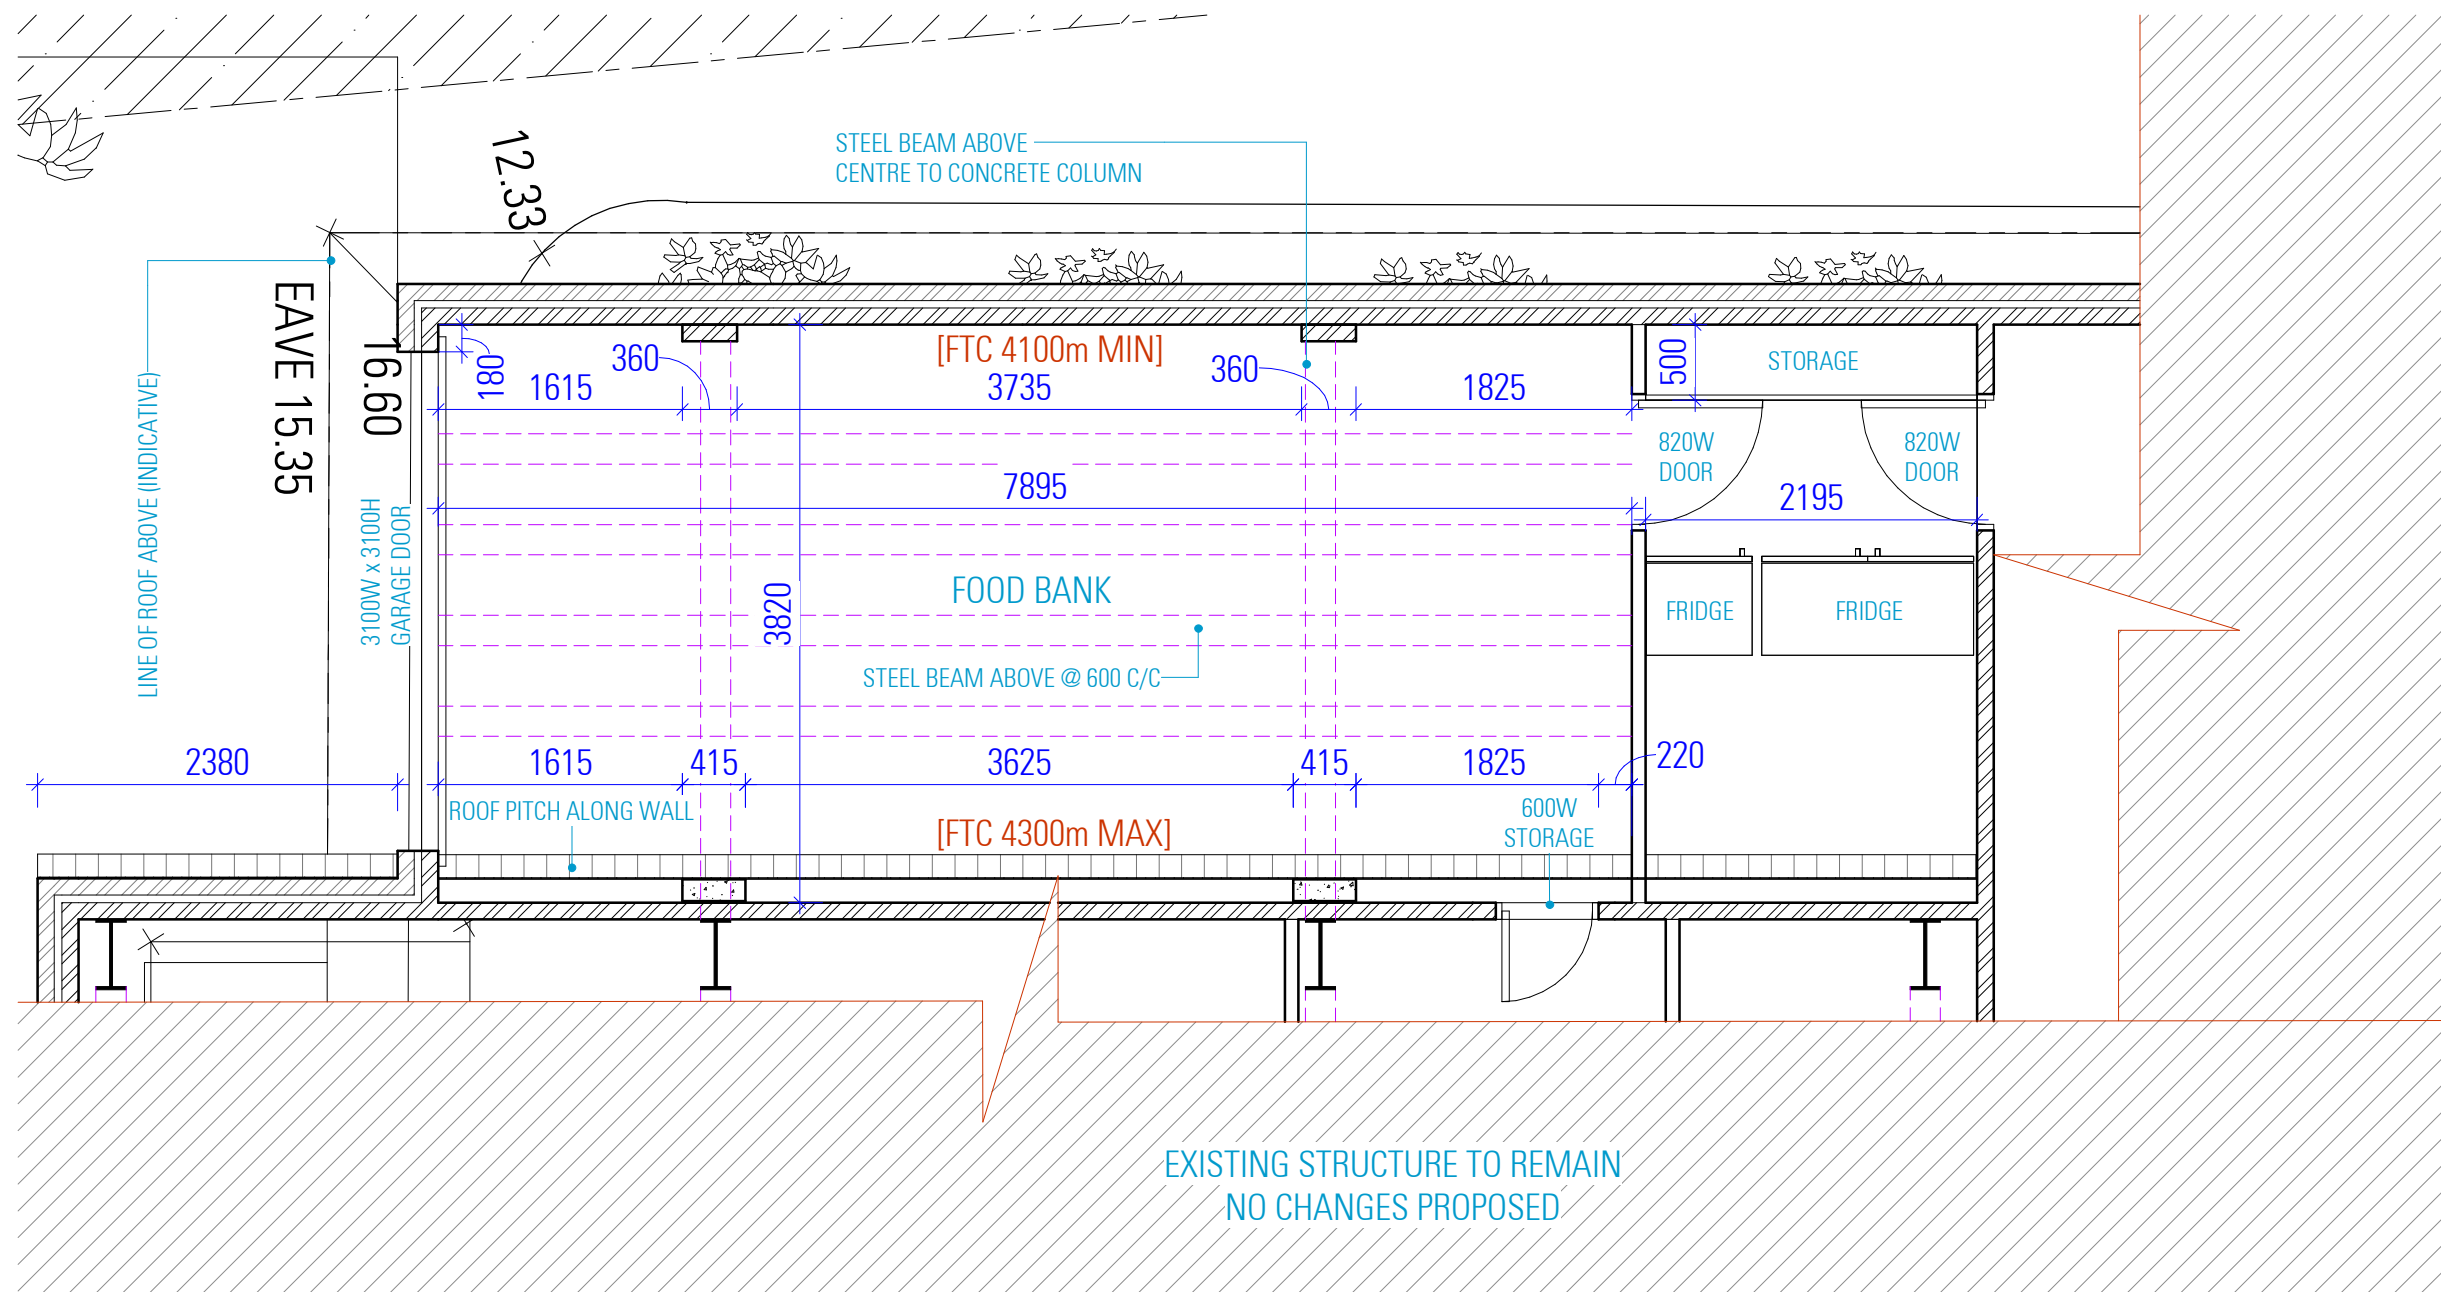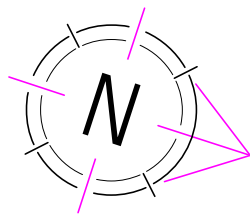

PROPOSED GROUND FLOOR PLAN

NOT FOR CONSTRUCTION

NOTES

1. ALL DIMENSIONS ARE IN MILLIMETERS
2. VERIFY ALL DIMENSIONS ON SITE
3. DO NOT SCALE, USE FIGURED DIMENSIONS ONLY
4. VERIFY ALL DISCREPANCIES WITH THE DESIGNER
5. ALL WORKS TO COMPLY WITH THE NATIONAL CONSTRUCTION CODE (B.C.A) & AUSTRALIAN STANDARDS

COPYRIGHT

THESE DRAWINGS HAVE BEEN PREPARED BY ES DESIGN, AND SHALL REMAIN THE PROPERTY OF THE SAME. NO PORTION OF THESE DRAWINGS, WHETHER IN PART OR WHOLE, SHALL BE USED IN ANY FORM, DUPLICATED OR OTHERWISE, WITHOUT PRIOR WRITTEN PERMISSION OF THE ARCHITECT/DESIGNER. THESE DRAWINGS ARE SUBJECT TO COPYRIGHT LAWS.



www.es.com.au



PROPOSED ALTERATIONS AND ADDITIONS
151 BELMORE ROAD NORTH
RIVERWOOD NSW 2210

DESIGN ELIE SLEIMAN
DRAFTED ADRIAN RISTEVSKI RIVERWOOD COMMUNITY CENTER

DRAWING

PROPOSED GROUND FLOOR PLAN

SCALE 1:50 /A3
ISSUE A 23.10.2024

DWG No. 22320 - 03