


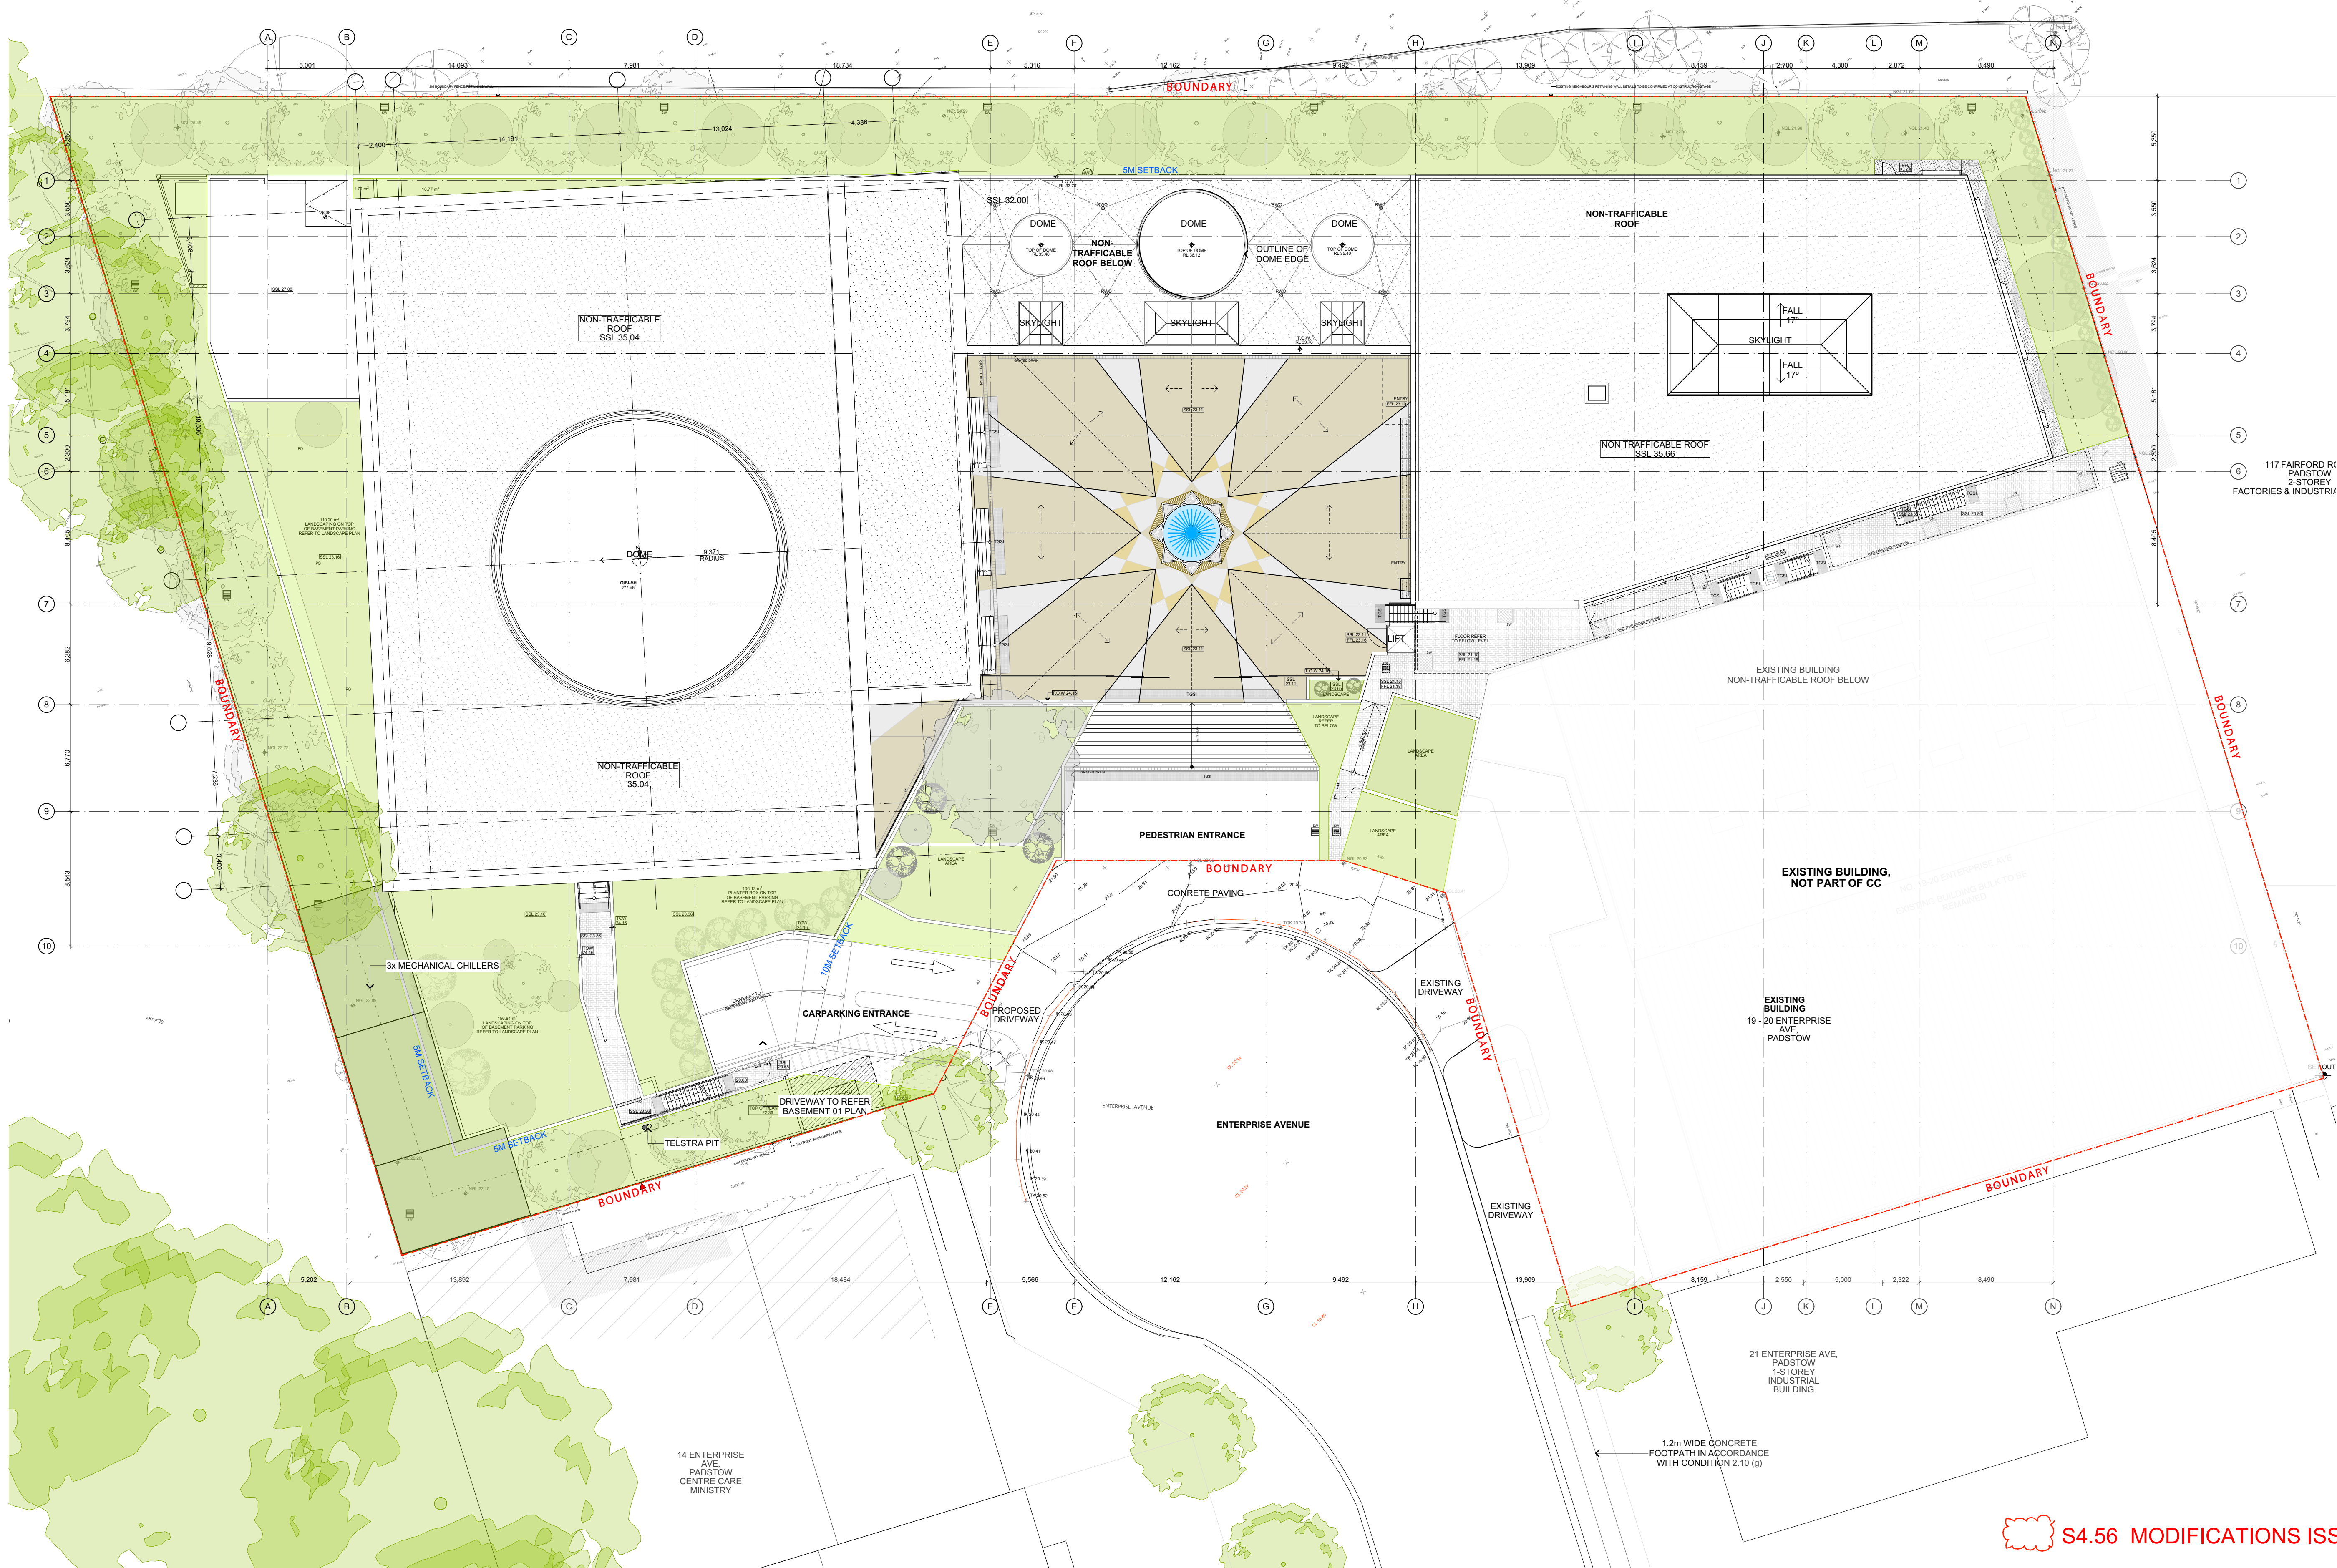

S4.56 MODIFICATIONS ISSUE A

FOR S4.56 PURPOSES ONLY
NOT FOR CONSTRUCTION


S4.56

A1	
1:1000	FOR S4.56
Issue	Date
1	

© COPYRIGHT

DO NOT SCALE DWGS. USE DIMENSIONS ONLY. REFER ANY DISCREPANCIES TO ARCHITECT PRIOR TO CONSTRUCTION.

THESE DRAWINGS ARE SUBJECT TO COPYRIGHT.

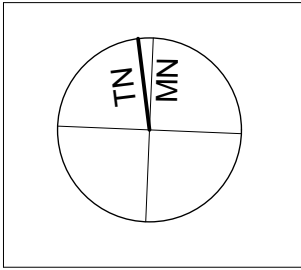

ACCESS

ACCESS FIRST CONSULTING PTY LTD
ADDRESS: 2 West Circle, Bayside NSW 2214
TEL: 0419 446 620
E: alex@accessfirst.com.au

STRUCTURE

PRECISION CONSULTING ENGINEERS
ADDRESS: 28/105A Vanessa St, Kingsgrove NSW 2208
TEL: 0470 238 410
E: info@pceng.com.au

TRAFFIC

POC CONSULTING PTY LTD
ADDRESS: Level 14, 100 William Street, 2112 Westmoreland NSW 2011
TEL: 02 7900 6514
E: pcorbett@podconsulting.com.au

MECHANICAL

MNT BUILDING SERVICES
ADDRESS: 28/105A Vanessa St, Kingsgrove NSW 2208
TEL: 0470 238 410
E: makar.mekhal@bt.com

ACOUSTIC

ACOUSTIC CONSULTING ENGINEERS
ADDRESS: PO Box 3450, Putney NSW 2112
TEL: 02 8006 5560
E: info@acousticconsulting.com.au

FIRE ENGINEER

WAKATANI CERTIFIERS
ADDRESS: Level 01, Building 3, 20 West St, Chiswick NSW 2160
TEL: 9758 7967
E: fire.eng@wakanicertifiers.com.au



PROJECT		15-19 ENTERPRISE AVE, PADSTOW- S4.56	
CLIENT		UMA CENTER PTY LTD	
SCALE		1:200	
DRAWN		SN, MO	
PROJECT ARCHITECT		GA	
DATE		19/08/2024	
PROJECT DIRECTOR		MO, GA	

DRAWING NAME		SITE PLAN	
DRAWING NUMBER		S4.56	
PROJECT NUMBER		03.17	
ISSUE		A	