



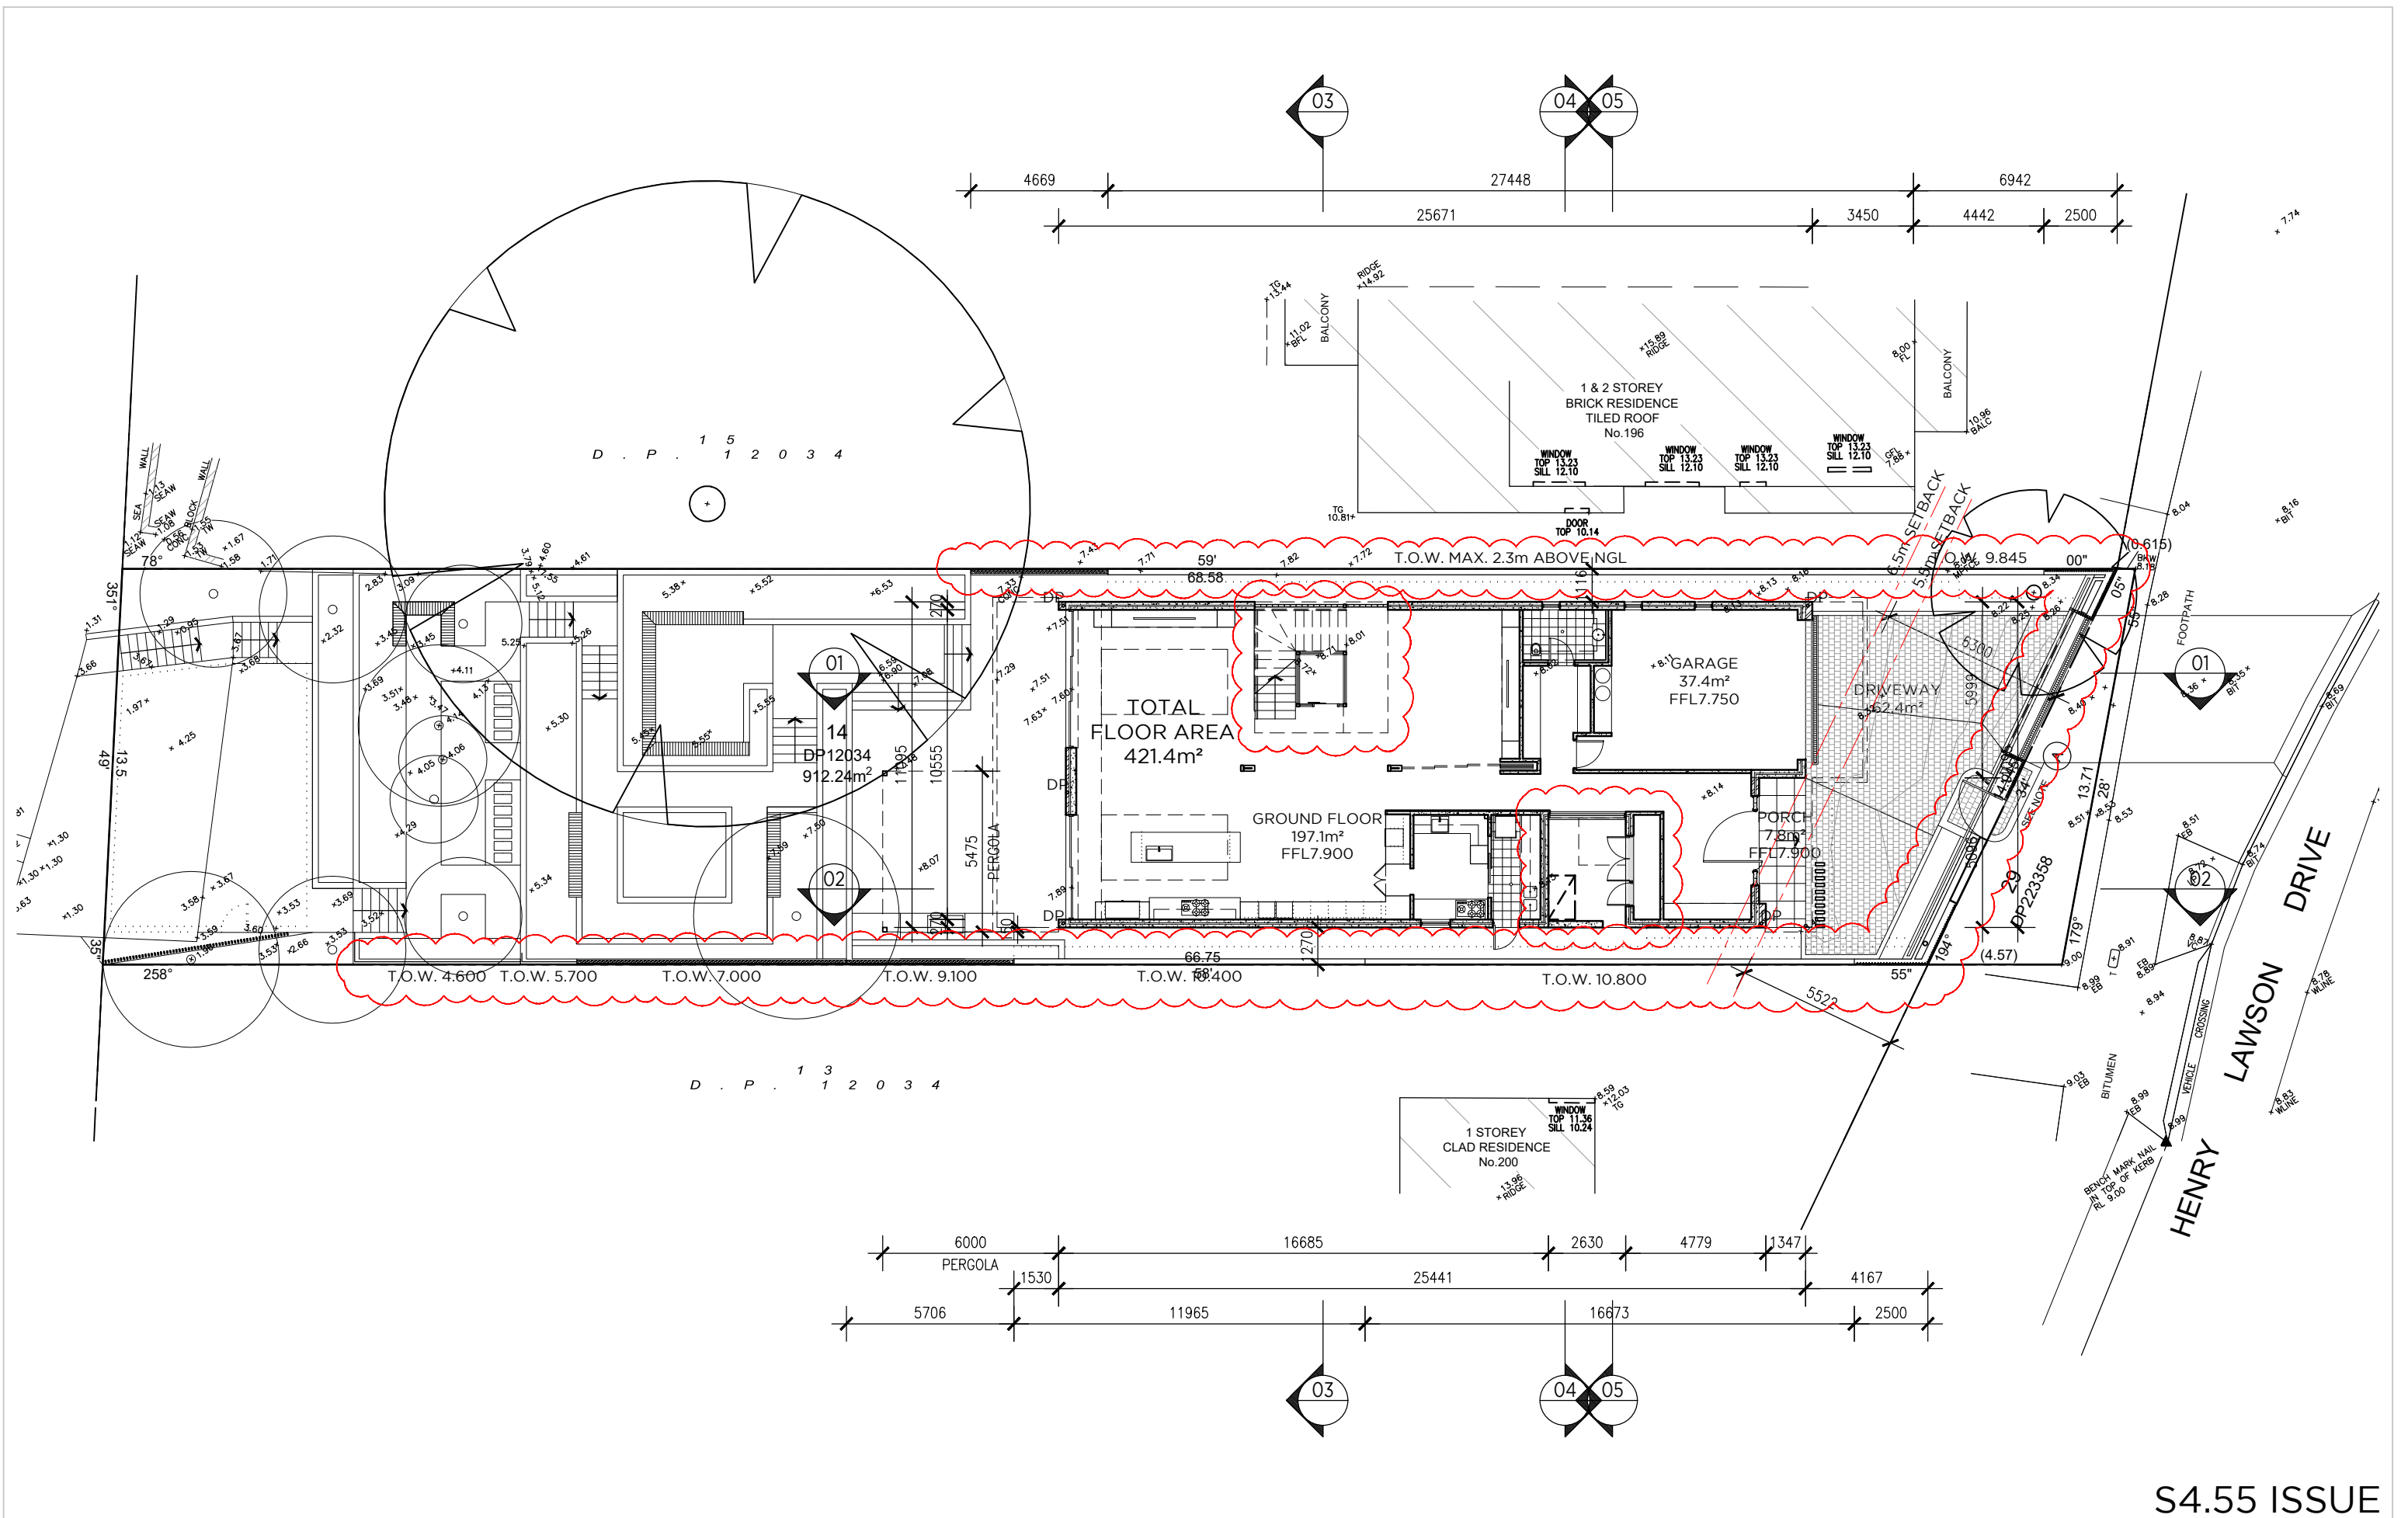

S4.55 ISSUE

REV	DATE	DESCRIPTION	BY	CLIENT	ALVARO ARCHITECTS PTY LTD	PROJECT	NORTH	DRAWN	DRAWING TITLE	CHECKED	SCALE @A3	JOB NUMBER
00	26.05.23	S4.55 SUBMISSION	EF	L & J Management PTY LTD	ABN 71 604 570 309	PROPOSED DWELLING		EF	SITE PLAN	RA	1:200	0325
01	02.06.23	S4.55 SUBMISSION	EF	Winning Builders PTY LTD	Nom. Architect R. Alvaro 9221	GEORGES HALL		RA		APPROVED	DRAWING NO.	REV
02	23.08.23	S4.55 SUBMISSION	EF		M 0402 529 840			RA		101		07
03	20.10.23	ISSUE TO CONSULTANTS FOR REVIEW	EF		A Unit 24, 2-8 Daniel Street,							
04	03.11.23	ISSUE TO CONSULTANTS FOR REVIEW	EF		Wetherill Park, NSW 2164							
05	01.12.23	S4.55 SUBMISSION	EF	PROJECT ADDRESS	E info@alvaroarchitects.com.au							
06	29.12.23	ISSUE TO CLIENT FOR FINAL REVIEW & S4.55 SUBMISSION	RA	198 Henry Lawson Drive	ALVAROARCHITECTS.COM.AU							
07	15.01.24	AMENDED ISSUE TO CLIENT FOR FINAL REVIEW & S4.55 SUBMISSION	EF	Georges Hall 2198								
				Lot 14 DPI2034								

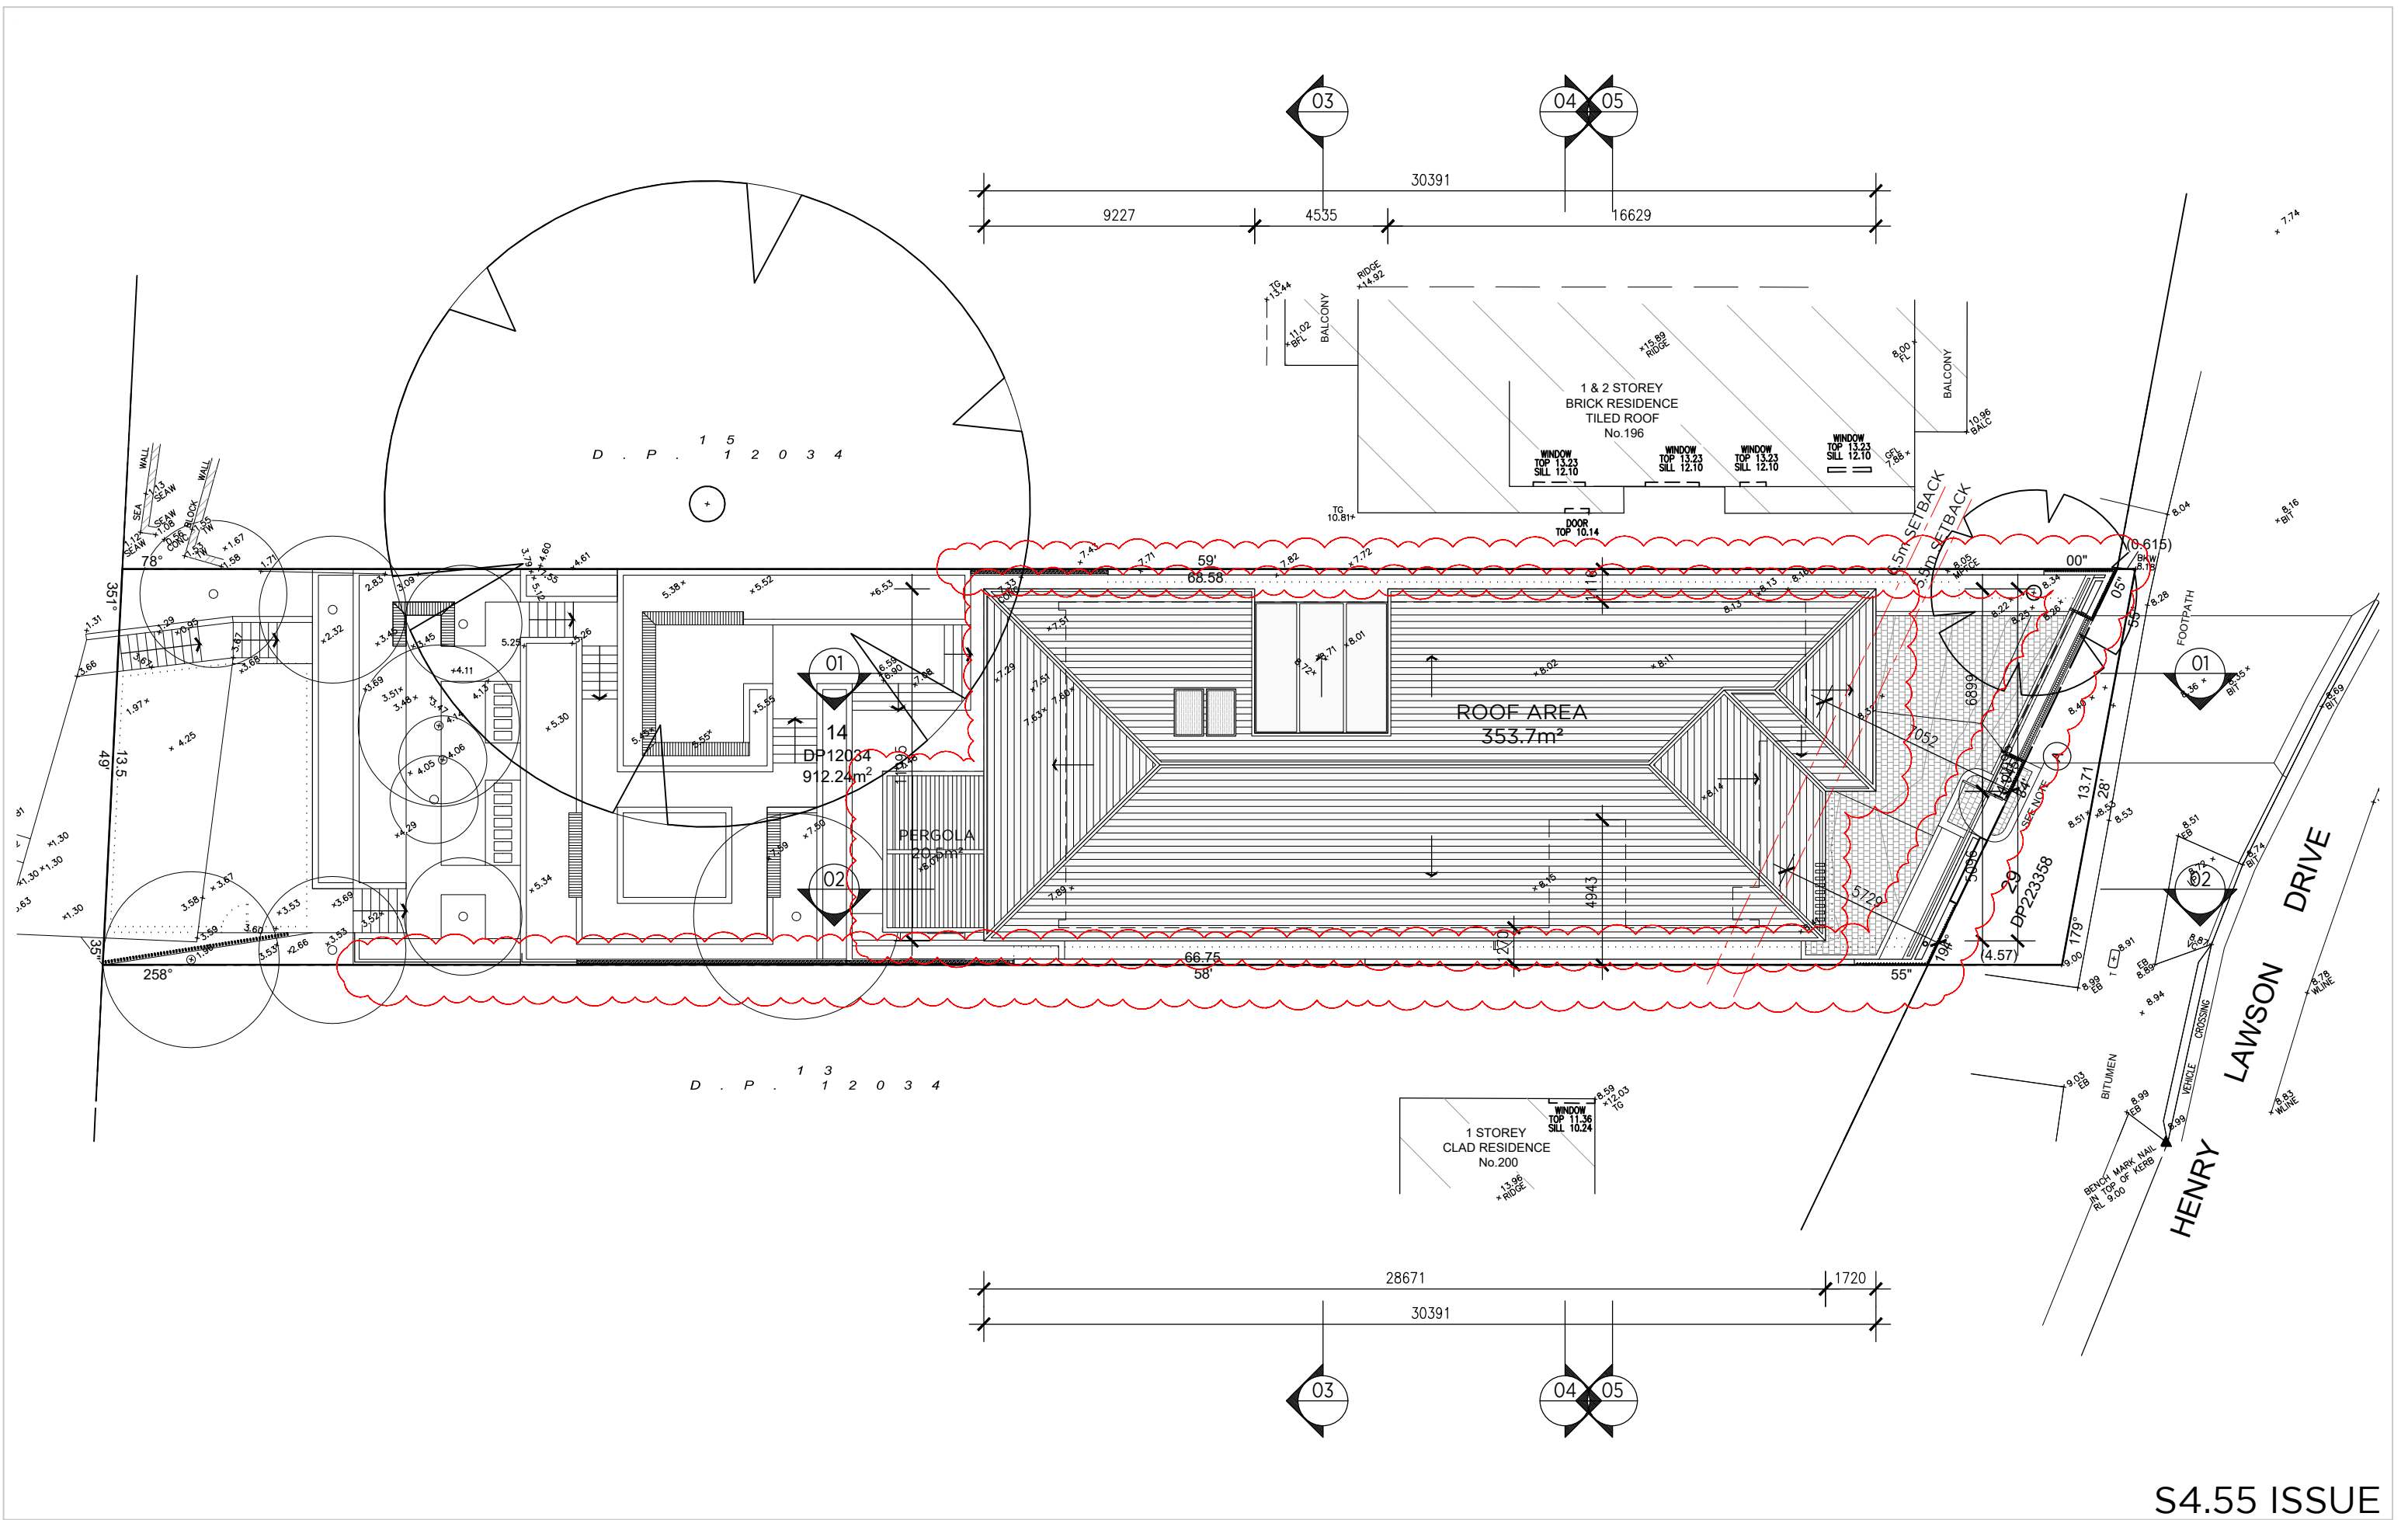

S4.55 ISSUE

REV	DATE	DESCRIPTION	BY	CLIENT	ALVARO ARCHITECTS PTY LTD	PROJECT	NORTH	DRAWN	DRAWING TITLE	JOB NUMBER
00	26.05.23	S4.55 SUBMISSION	EF	L & J Management PTY LTD	ABN 71 604 570 309	PROPOSED DWELLING		EF	SITE PLAN - ROOF	0325
01	02.06.23	S4.55 SUBMISSION	EF	Winning Builders PTY LTD	Nom. Architect R. Alvaro 9221	GEORGES HALL				REV
02	20.10.23	ISSUE TO CONSULTANTS FOR REVIEW	EF		M 0402 529 840			CHECKED	SCALE @A3	0325
03	03.11.23	ISSUE TO CONSULTANTS FOR REVIEW	EF		A Unit 24, 2-8 Daniel Street,			RA	1:200	0325
04	01.12.23	S4.55 SUBMISSION	EF	PROJECT ADDRESS	Wetherill Park, NSW 2164			APPROVED	DRAWING NO.	REV
05	15.01.24	AMENDED ISSUE TO CLIENT FOR FINAL REVIEW & S4.55 SUBMISSION	EF	198 Henry Lawson Drive	E info@alvaroarchitects.com.au			RA	102	05
				Georges Hall 2198	ALVAROARCHITECTS.COM.AU					
				Lot 14 DPI2034						