


GENERAL NOTES:

Builder to confirm location of services & all levels onsite prior to the commencement of any works.
Builder/contractors are to confirm all measurements on plan & any other detail with an onsite inspection prior to the commencement of any works or the ordering of materials/products.
Building design drawings are to be read in conjunction with the specifications and any applicable professional engineer plans.
Figured dimensions to take precedence over scale.
All works to comply with the National Construction Code Series (NCC) volume 2 & all relevant current Australian Standards.
All plumbing & drainage work to be in accordance with the National Plumbing & Drainage Code & AS3500.
IMPORTANT NOTE:
Boundaries shown here are depicted by remote sensing techniques. Site plan dimensions, contours & boundary setbacks to be confirmed onsite or by a registered surveyor prior to commencement of any works

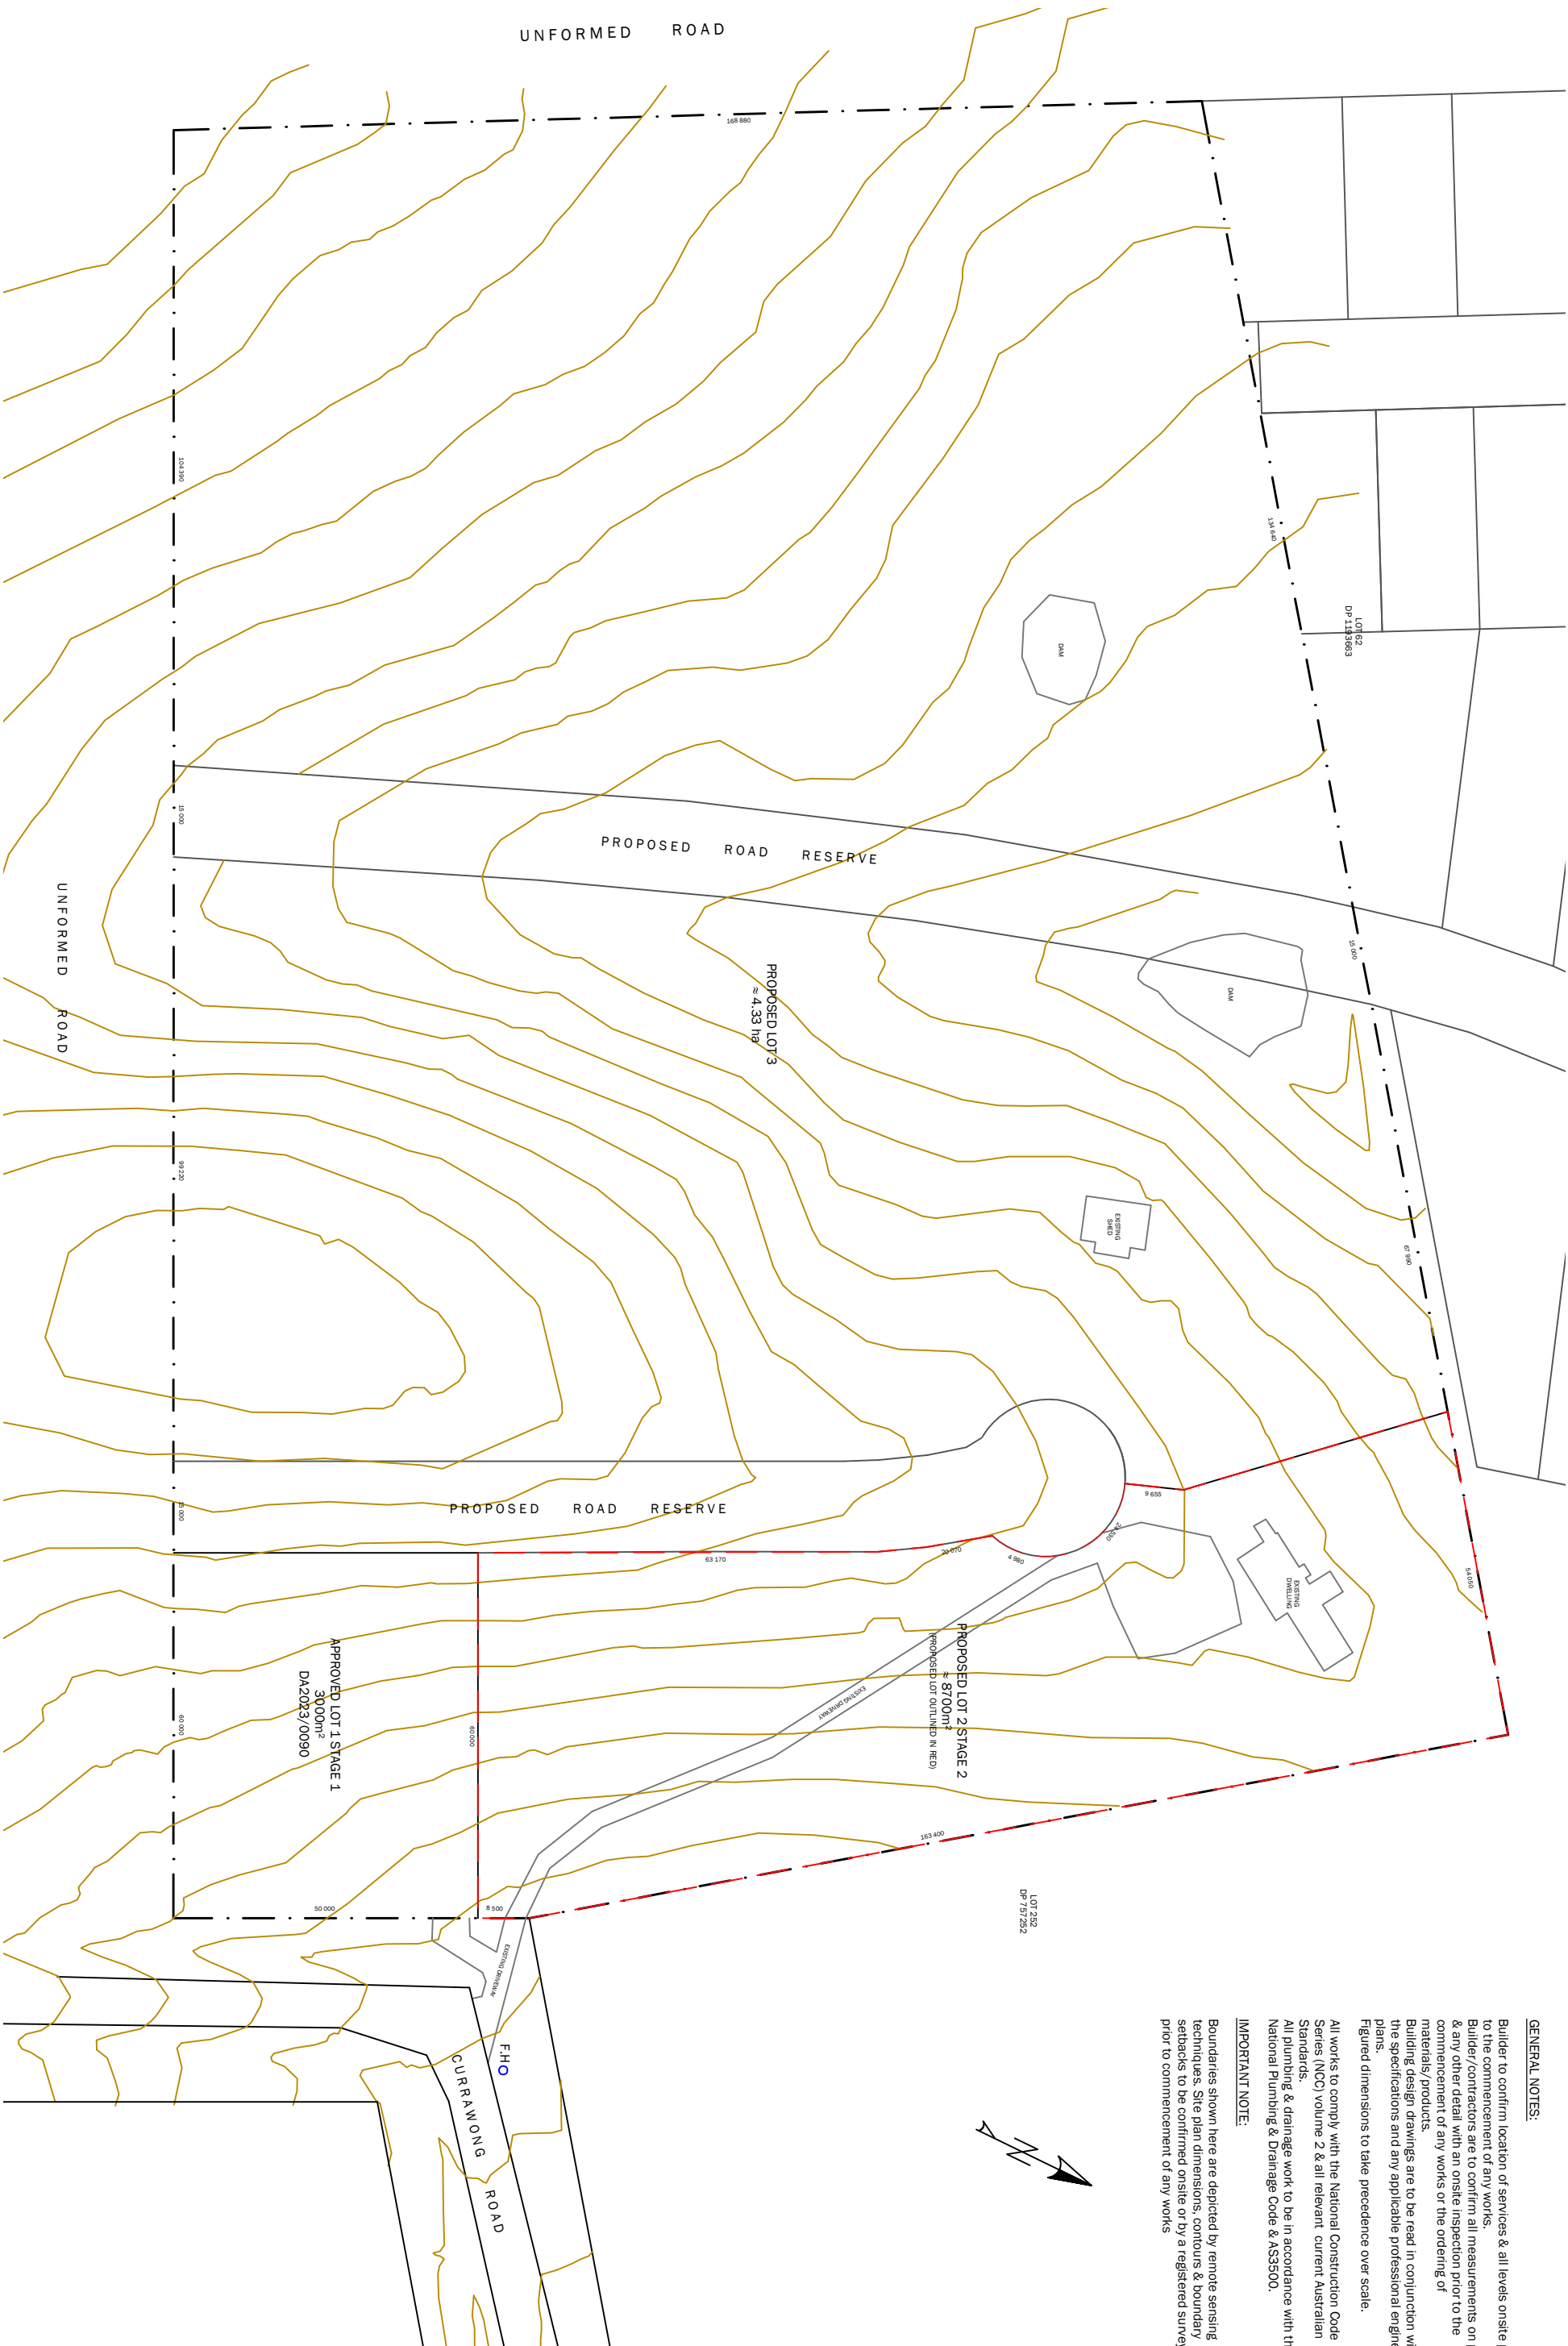

PROPOSED SITE PLAN

TUMUT BUILDING DESIGN

Mel Taravich
04 13 997 717
tumutbuildingdesign@outlook.com

COPYRIGHT
The information and design concepts herein remain the property of Tumut Building Design and are not to be used or copied without their written permission

Project Name
PROPOSED SUBDIVISION OF LOT 262, DP757252 - STAGE 2

1 - Issued for DA
1 - Issued for client approval
Issue/Amendments

31.10.24
25.10.24
Date

Address
117 CURRAWONG ROAD, TUMUT

APPROVED LOT 1 STAGE 1
3000m²
DA2023/0090

Date
31.10.24

Scale
1:1000

Street size
A3

Drawn
M.T

Issue
1

Plan & Sheet Number
CLO1-01

Sheets in set
1