
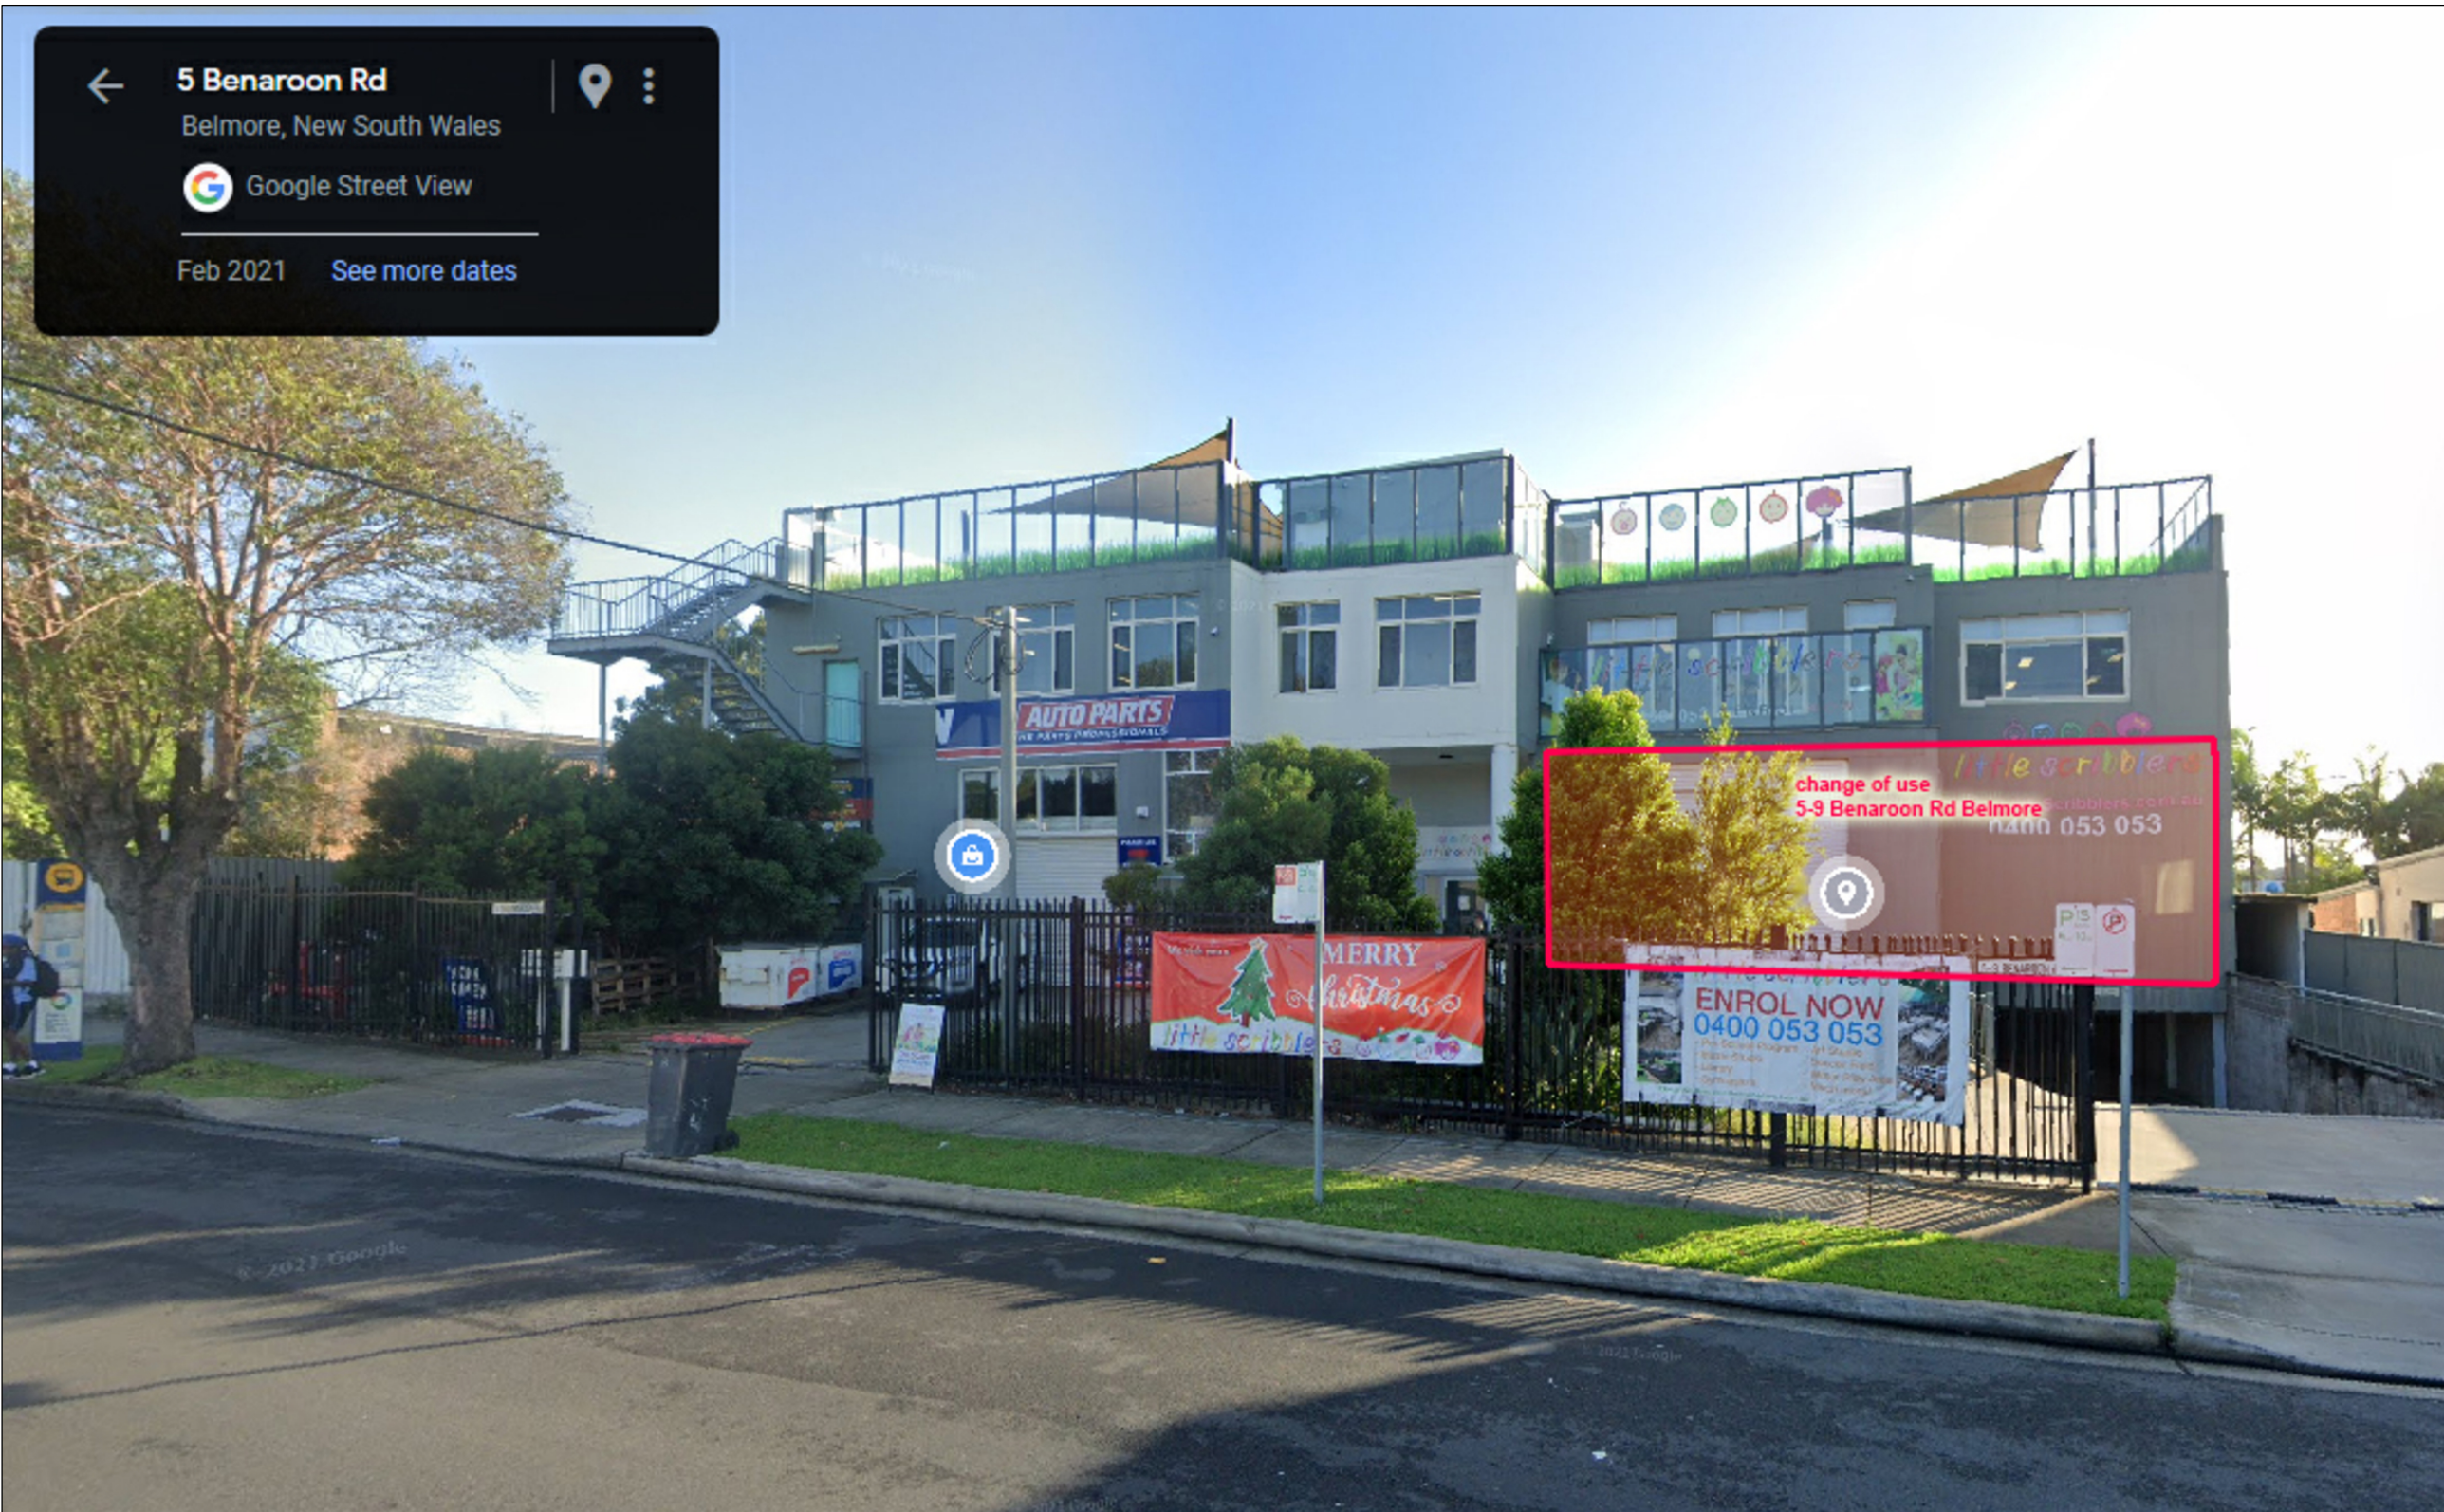


5-9 BENAROON RD, BELMORE

CHANGE OF USE PLACE OF WORSHIP

TENANCY 1

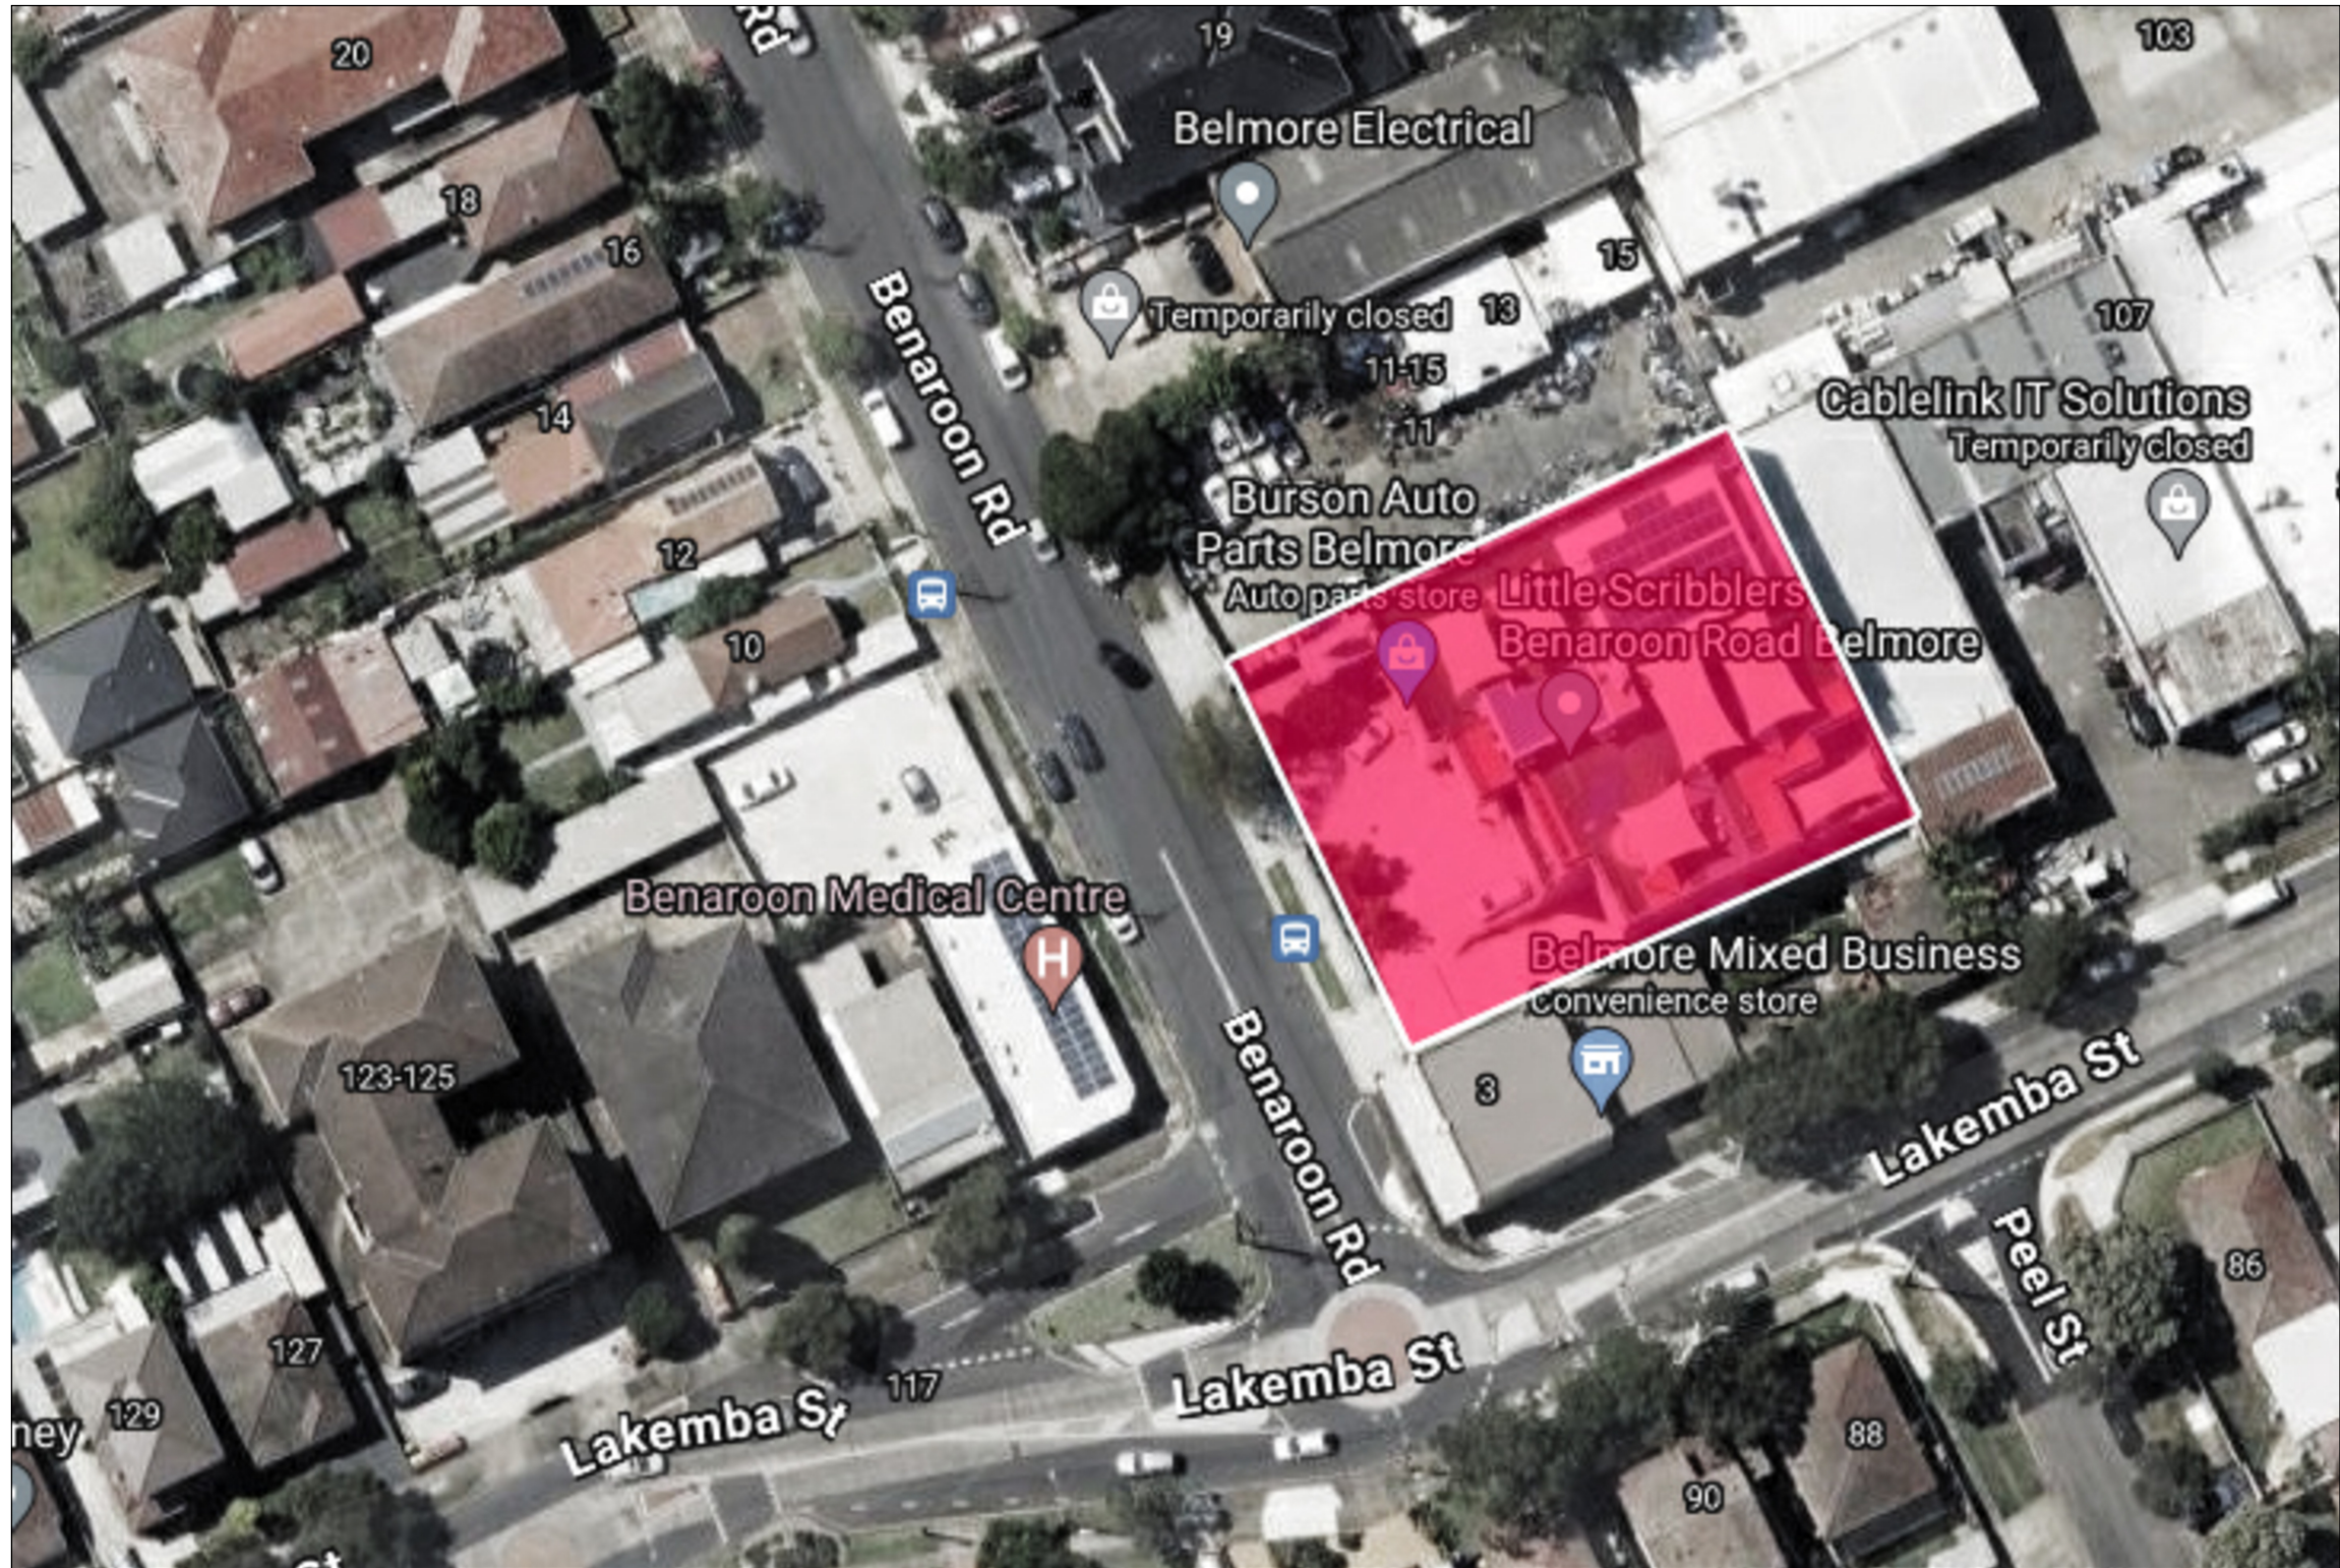

DRAWINGS LIST	A001	SITE PLAN
	A101	BASEMENT PLAN (EXISTING)
	A102	GROUND FLOOR PLAN / PROPOSED LAYOUT PLAN
	A103	LV 1 PLAN (EXISTING)
	A104	LV 2 PLAN - ROOFTOP (EXISTING)
	A105	ROOF PLAN (EXISTING)
	A201	FRONT ELEVATION WITH PROPOSED SIGNAGE
	A301	SECTION A

3DA

13 Godwin St  
Bexley  
NSW 2207

Drafting, Visualization, and Animation


Telephone: + 61 2 9556 1430  
Facsimile: + 61 2 8207 8988  
Email: info@3da.net.au

PROJECT:  
PLACE OF WORSHIP - GROUND FLOOR  
5,7,&9 BENAROON RD  
BELMORE

COVER PAGE

DATE: 2024	SCALE: NTS	—	
DRAWN: AG	PRO NO. 2024 12	REVISION:	SHEET:



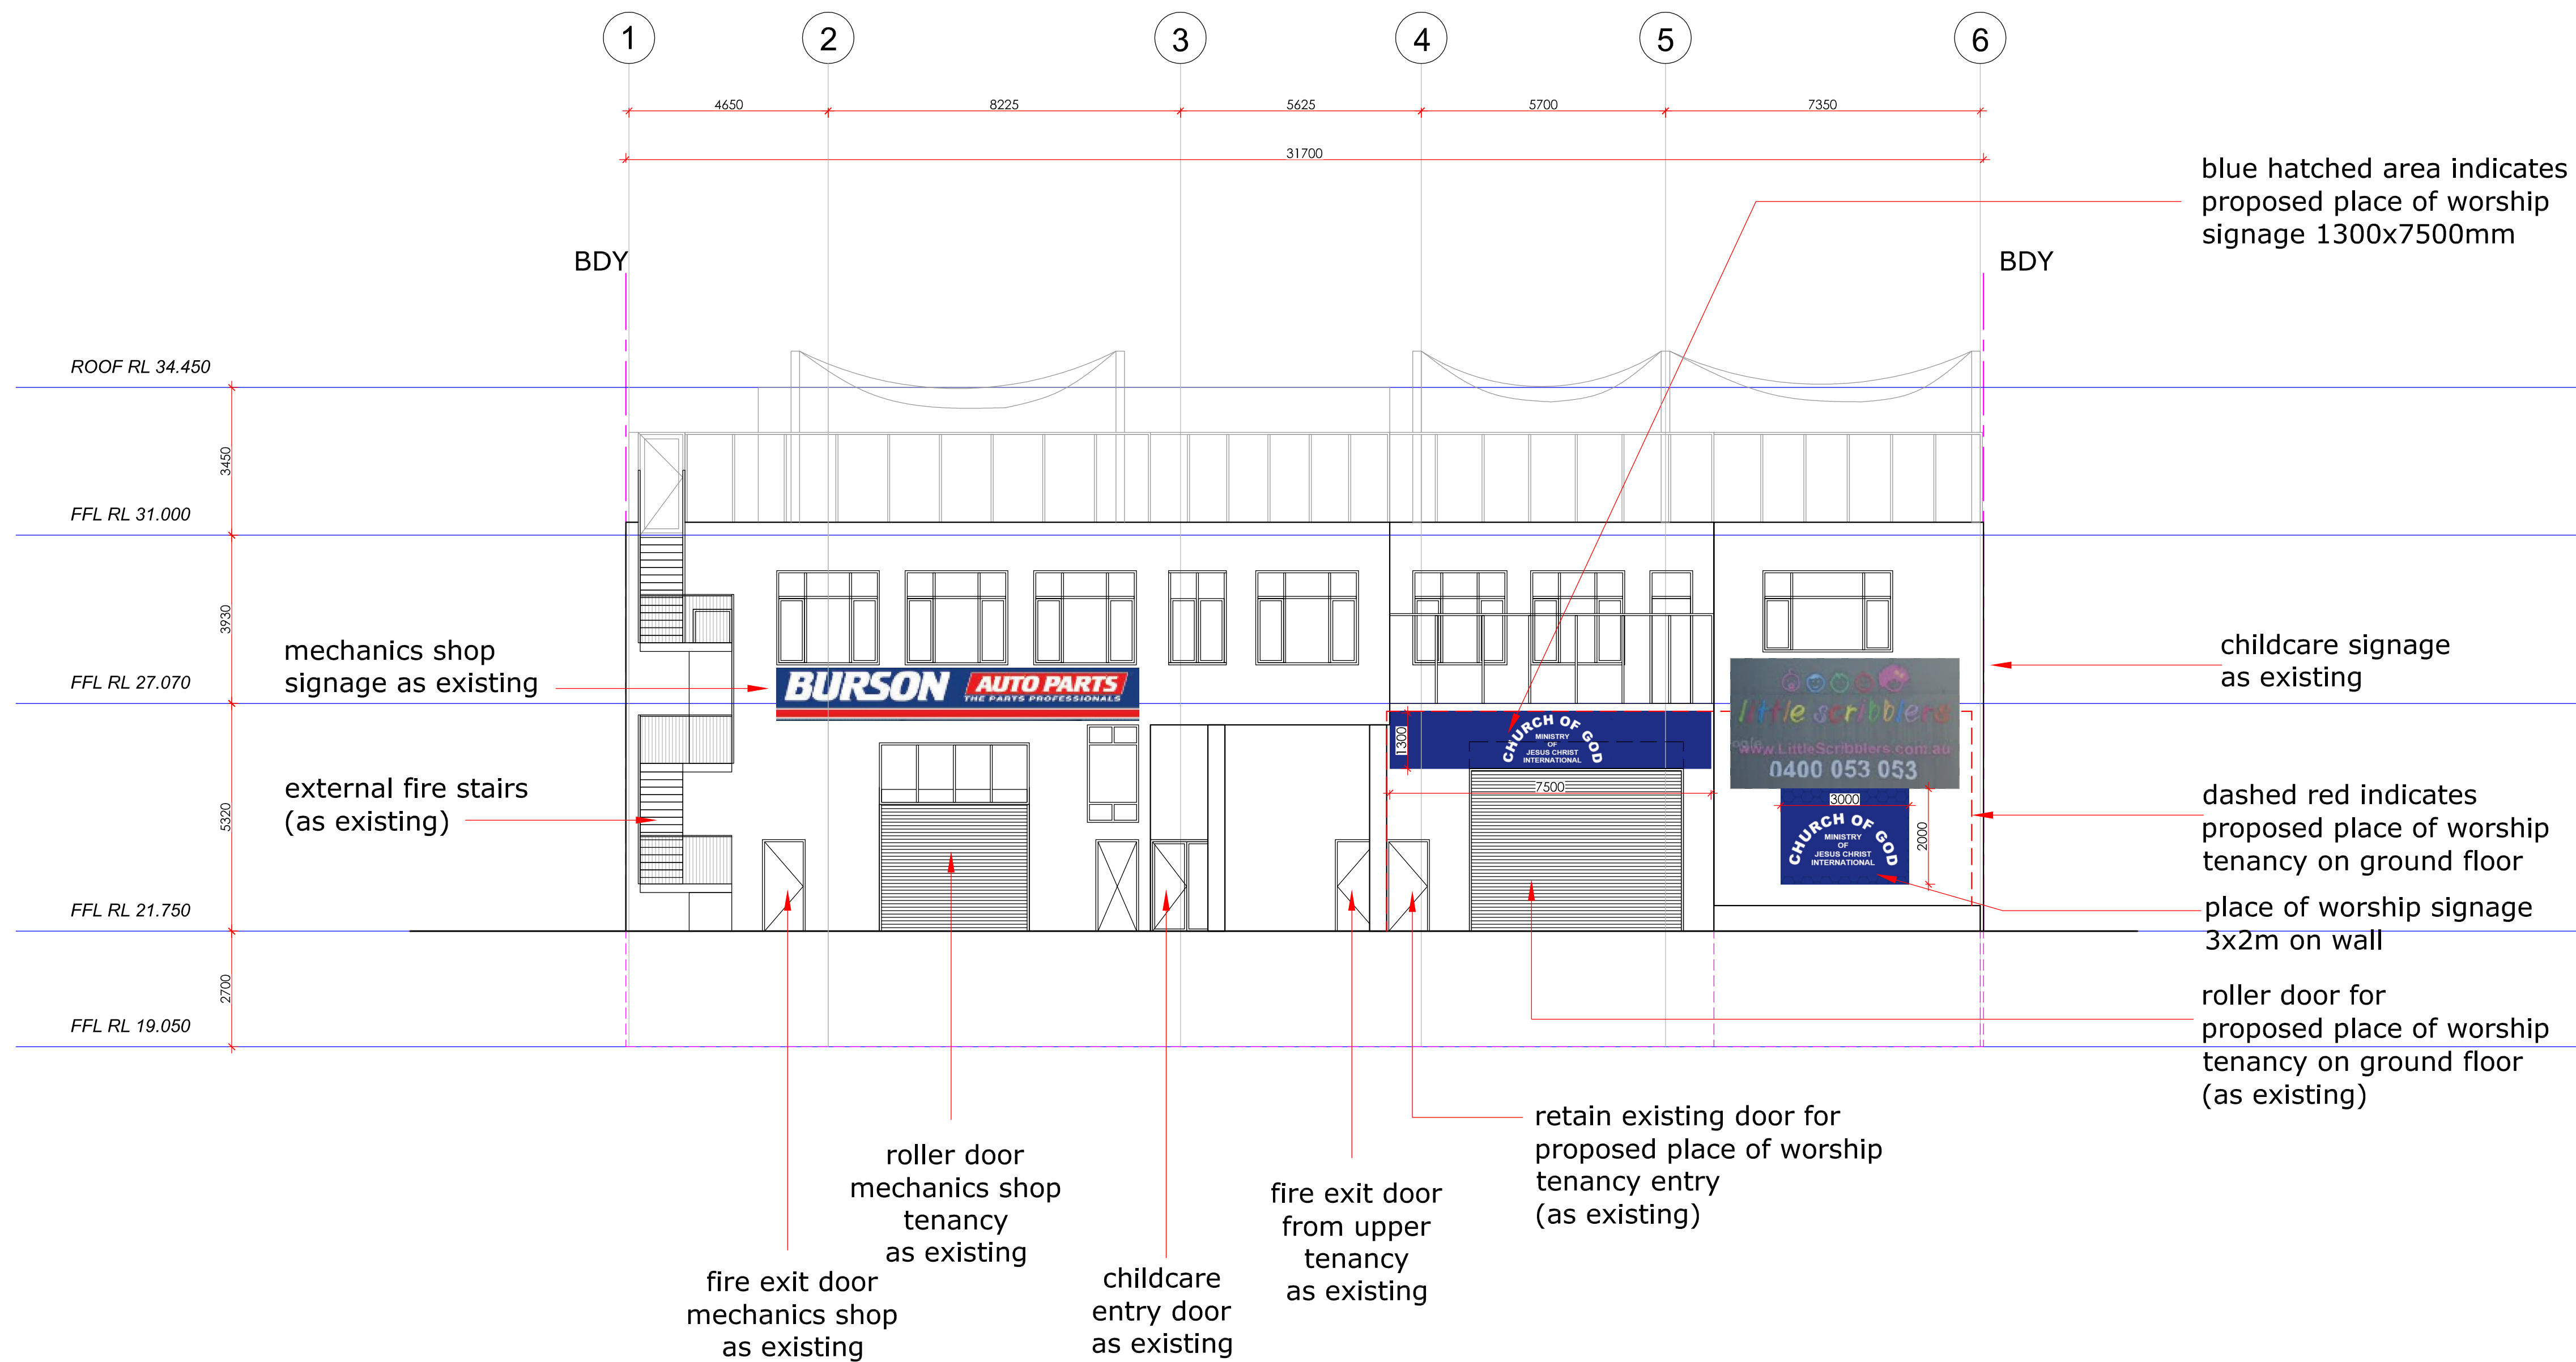

## ELEVATION



**3DA**

Drafting, Visualization, and Animation

13 Godwin St  
Bexley  
NSW 2207

Telephone: + 61 2 9556 1430  
Facsimile: + 61 2 8207 8988  
Email: info@3da.net.au

PROJECT:  
PLACE OF WORSHIP - GROUND FLOOR  
5,7,&9 BENAROO RD  
BELMORE

## FRONT ELEVATION & PROPOSED SIGNAGE

DATE: 2024	SCALE: 1:100 ON A1	A201	
DRAWN: AG	PRO NO. 2024 12	REVISION:	SHEET: