


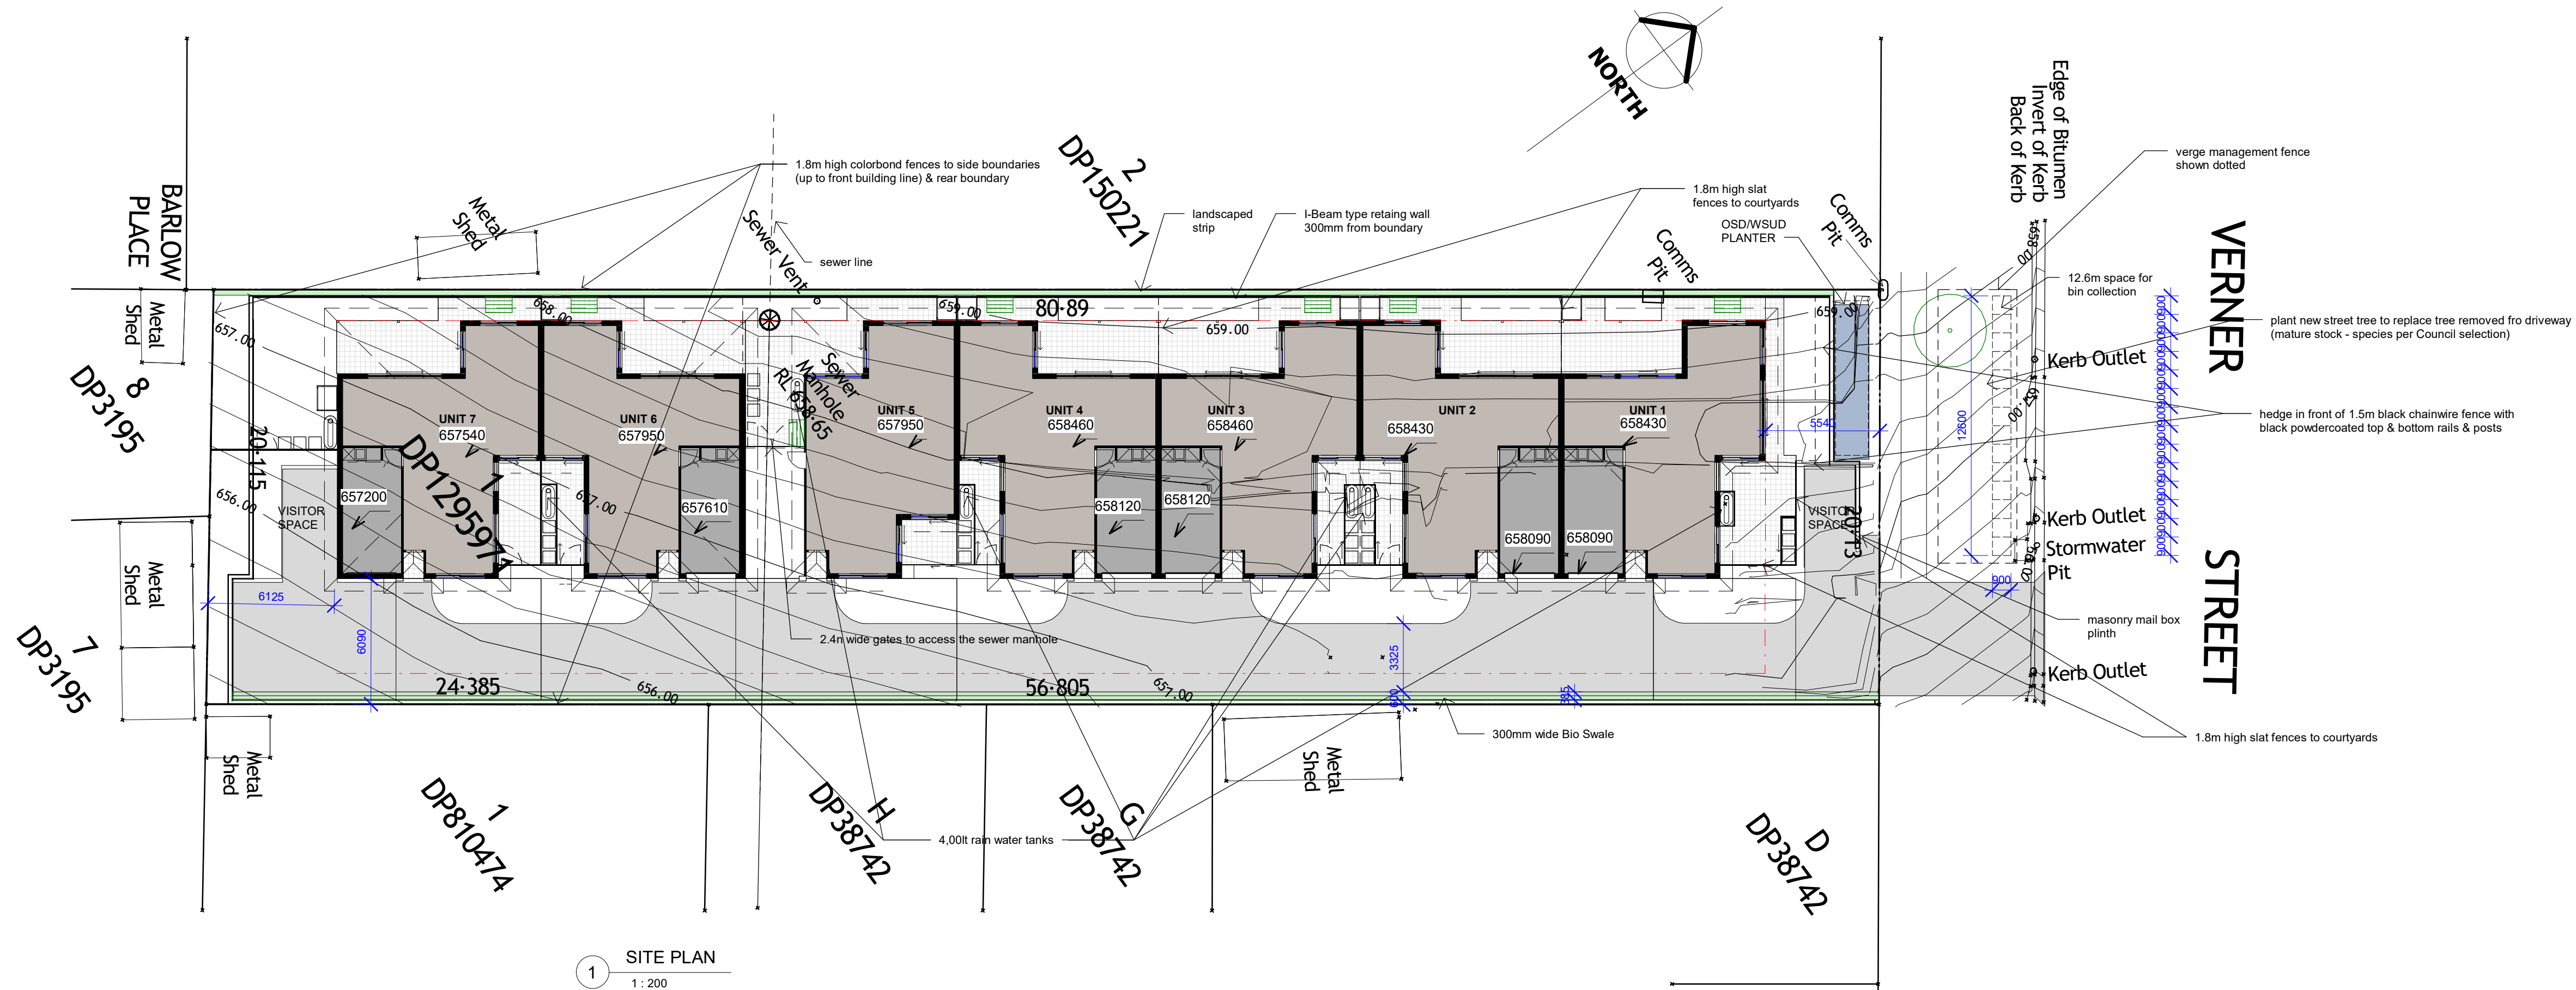


PROJECT: TOWN HOUSE DEVELOPMENT
ISSUE: DEVELOPMENT APPLICATION
DRAWING TITLE: SITE PLAN

COPYRIGHT © 2016 HUGH GORDON ARCHITECT P/L
DO NOT SCALE OFF DRAWINGS. USE FIGURED DIMENSIONS. DIMENSIONS ON NOT TO BE USED OR COPIED WITHOUT WRITTEN PERMISSION.

CLIENT: GOULBURN PROJECTS
PROJECT ADDRESS: 62 VERNER STREET, GOULBURN, NSW

issue date amendment

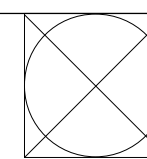

DATE: NOV. '24
DRAWN: HG
SCALE: 1 : 200
PR. NO: VERNER ST
DWG NO: DA04.1

HGA
HUGH GORDON ARCHITECTS

CANBERRA | SYDNEY
SOUTH COAST
P (02) 62626433
M 0410 625 701
E design@hughgordon.com.au
W www.hughgordon.com.au

7/11/2024 1:04:06 PM