




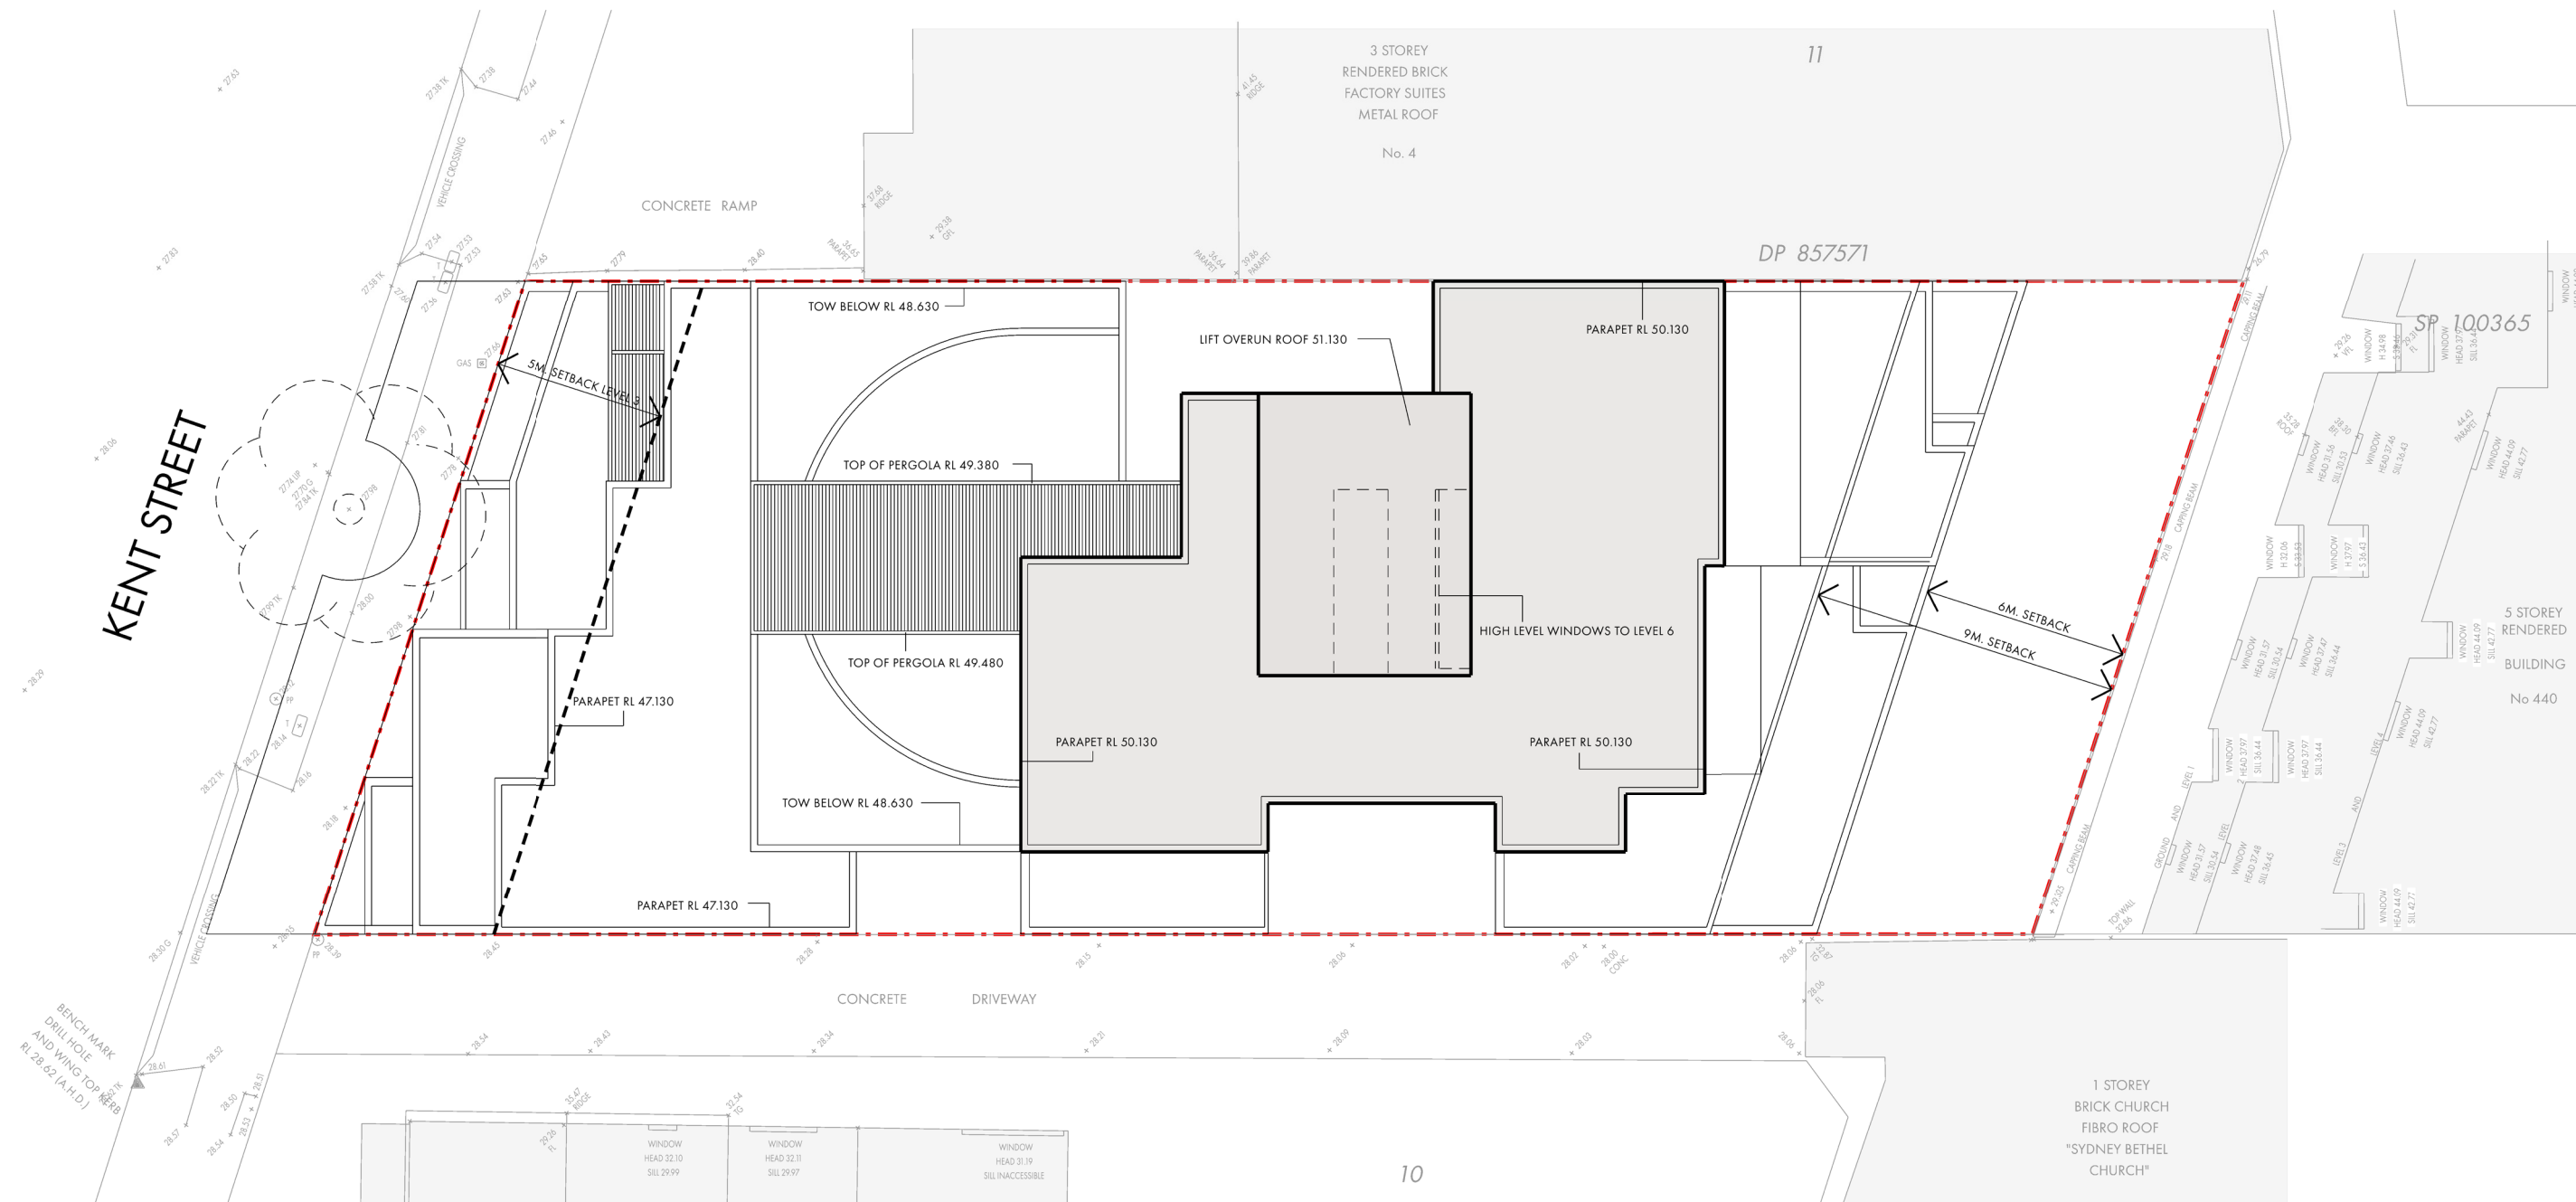

SITE PLAN

 

ROSS HOWIESON ARCHITECTS
PO BOX 153 BROADWAY NSW 2007
ROSS HOWIESON PTY LIMITED
ABN 58 135 580 693
T:(+61) 2 9571 5666 E:ROSS@RHARCH.COM.AU W:WWW.RHARCH.COM.AU
NOMINATED ARCHITECT ROSS HOWIESON NSW ARB REGISTRATION NO. 3792
NSW DESIGN PRACTITIONER REG NO. DEP0001060

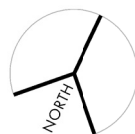

MIXED USE DEVELOPMENT 6 - 8 KENT STREET BELMORE

CLIENT
MULTIFORM DESIGN AND CONSTRUCTION

DRAWING TITLE

SITE PLAN

PROJECT	DRG. NO.	REVISION	DATE
510	200	DA	10.07.2024