




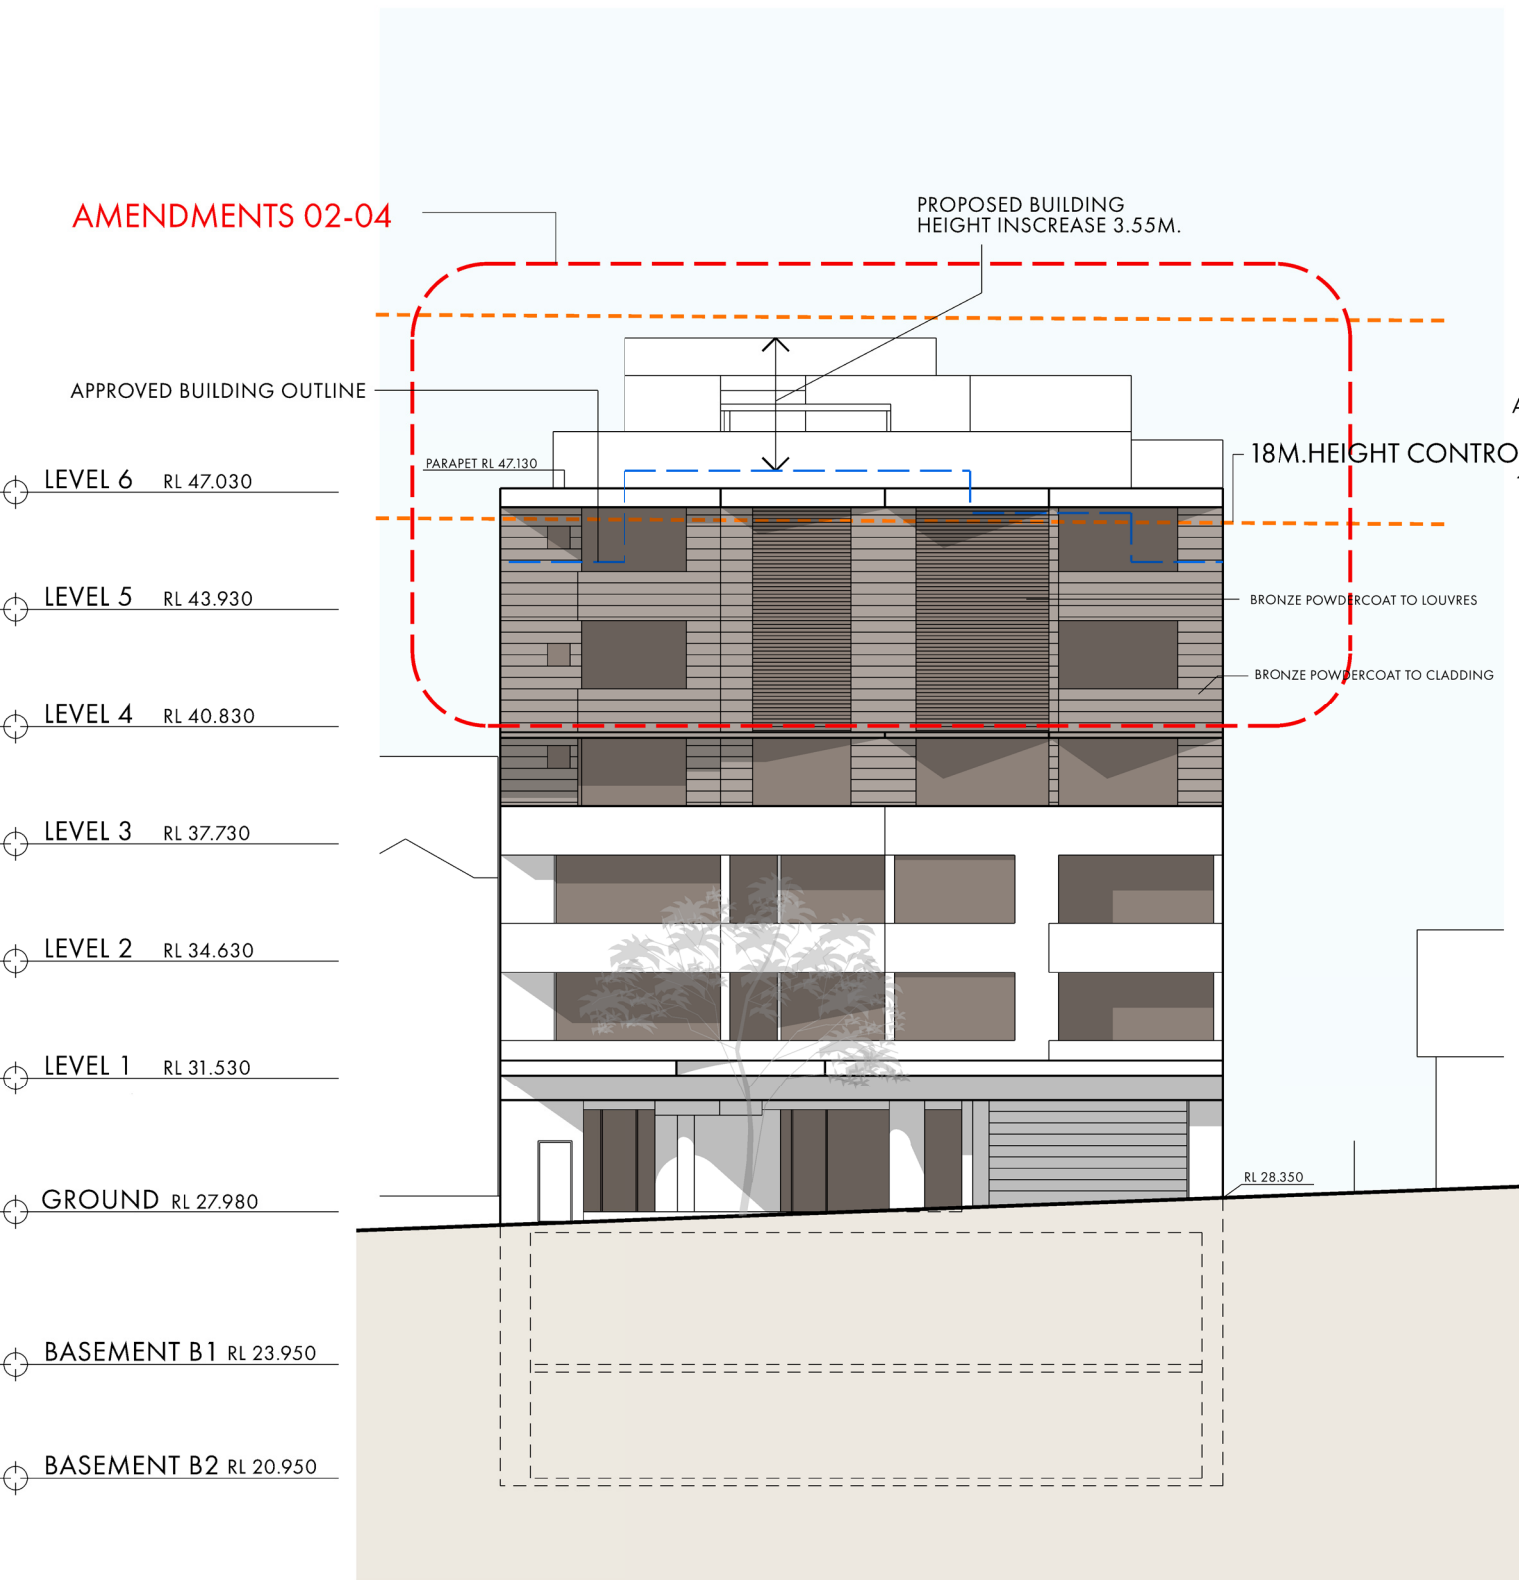

WEST ELEVATION

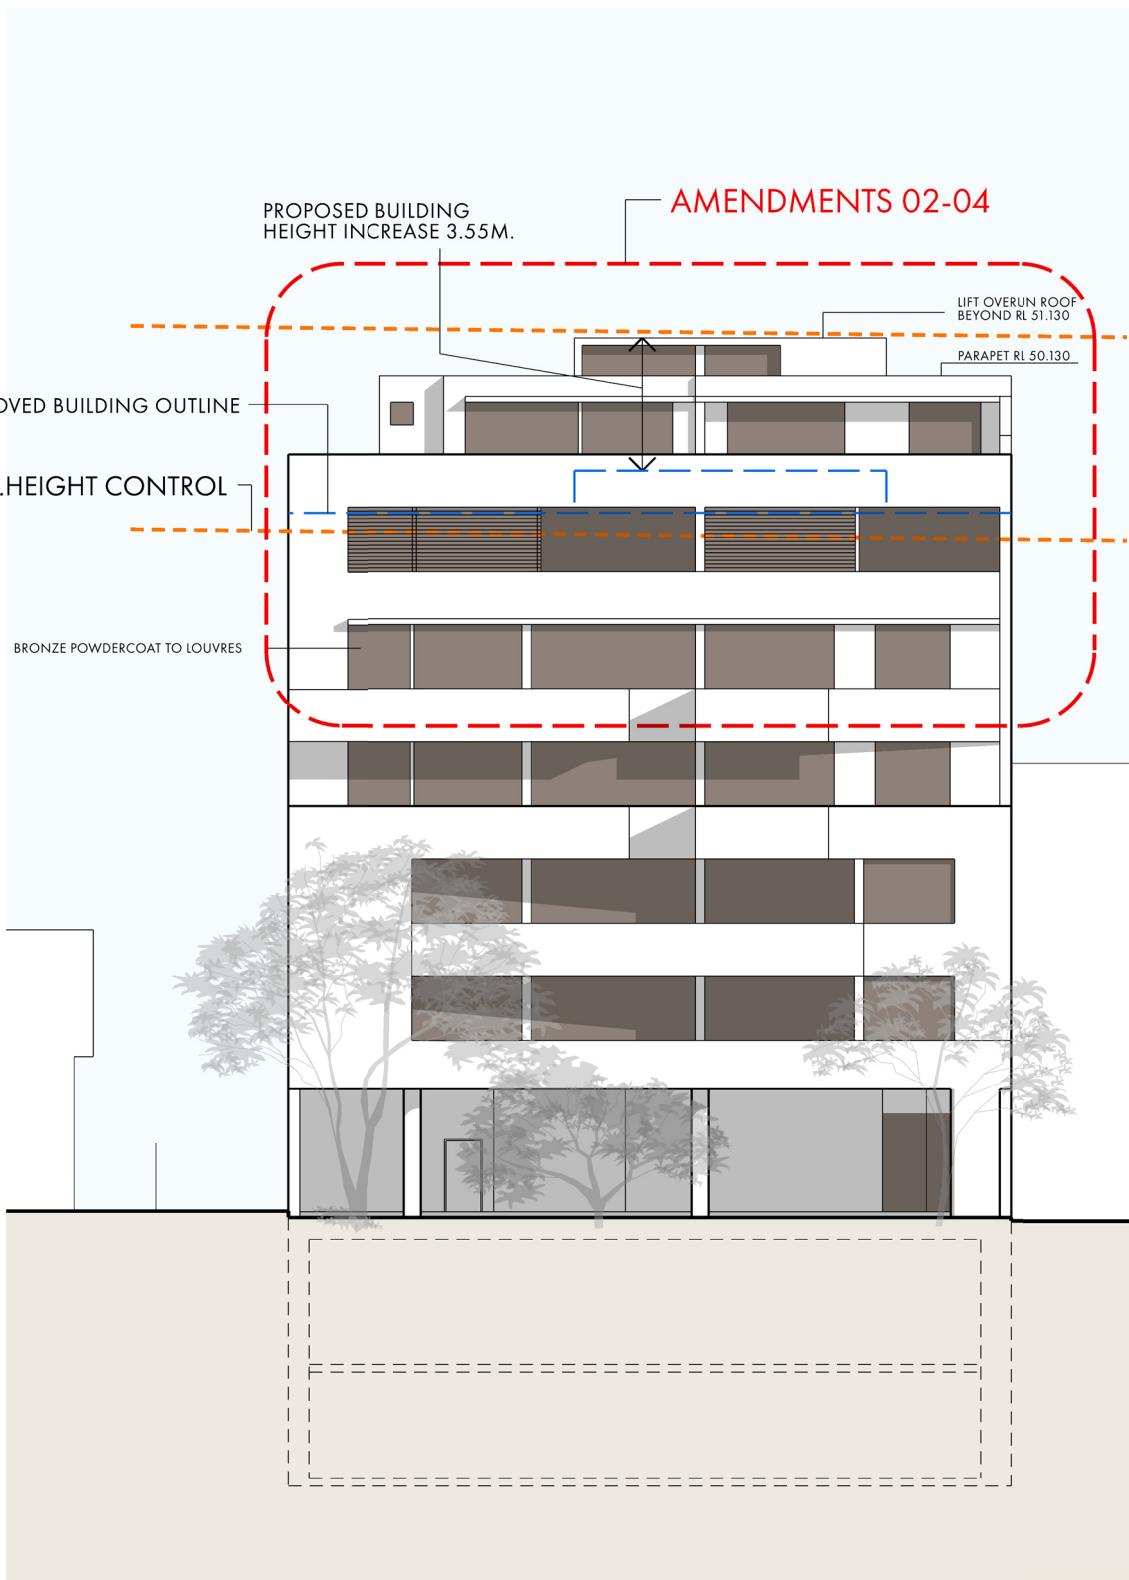

EAST ELEVATION

 


ROSS HOWIESON ARCHITECTS
PO BOX 153 BROADWAY NSW 2007
ROSS HOWIESON PTY LIMITED
ABN 58 135 580 693
T: (+61) 2 9571 5666 E: ROSS@RHARCH.COM.AU W: WWW.RHARCH.COM.AU
NOMINATED ARCHITECT ROSS HOWIESON NSW ARB REGISTRATION NO. 3792
NSW DESIGN PRACTITIONER REG NO. DEP0001060

MIXED USE DEVELOPMENT
6 - 8 KENT STREET BELMORE

CLIENT
MULTIFORM DESIGN AND CONSTRUCTION

DRAWING TITLE
EAST + WEST ELEVATION

PROJECT	DRG. NO.	REVISION	DATE
510	301	DA	10.07.2024

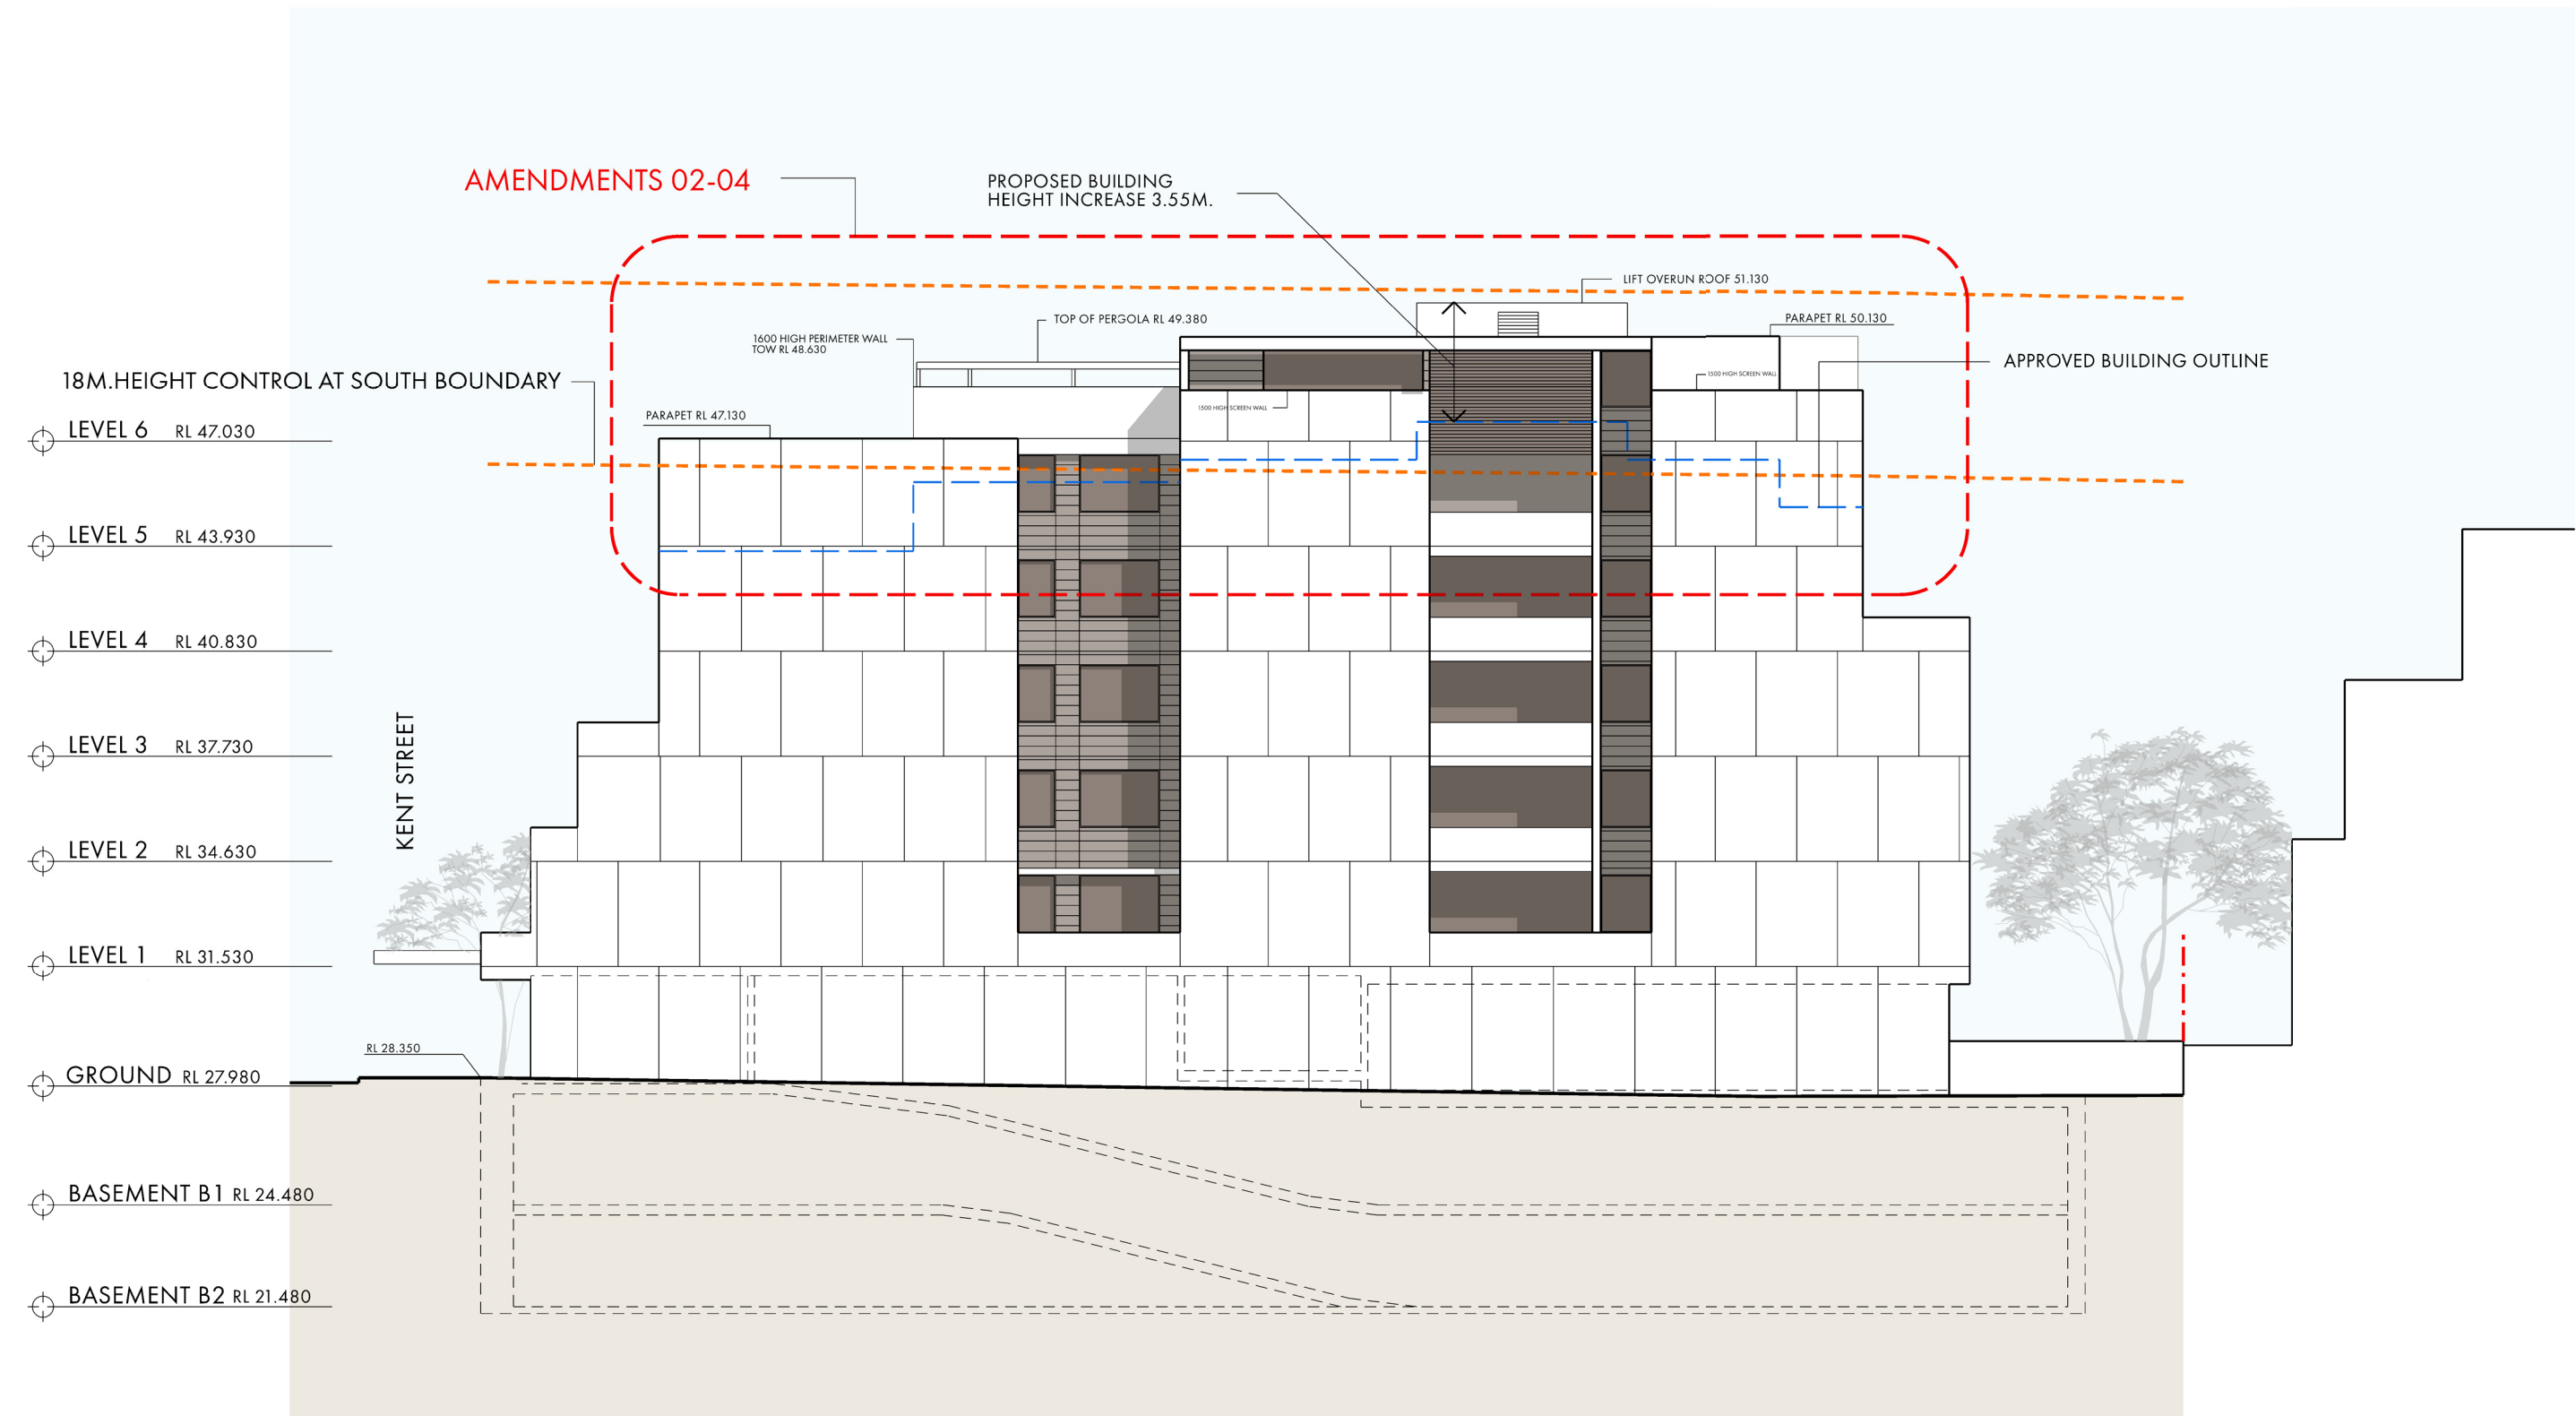

SOUTH ELEVATION



0005162570 11 Sep 2024


Assessor: David Gradwell

Accreditation No. DMN/12/1451

Address: 6-8 Kent Street, Belmore, NSW, 2192

www.nuthers.gov.au

hstar.com.au

 


ROSS HOWIESON ARCHITECTS
PO BOX 153 BROADWAY NSW 2007
ROSS HOWIESON PTY LIMITED
ABN 58 135 580 693
T: (+61) 2 9571 5666 E: ROSS@RHARCH.COM.AU W: WWW.RHARCH.COM.AU
NOMINATED ARCHITECT ROSS HOWIESON NSW ARB REGISTRATION NO. 3792
NSW DESIGN PRACTITIONER REG NO. DEP0001060

MIXED USE DEVELOPMENT
6 - 8 KENT STREET BELMORE

CLIENT
MULTIFORM DESIGN AND CONSTRUCTION

DRAWING TITLE
SOUTH ELEVATION

PROJECT	DRG. NO.	REVISION	DATE
510	302	DA	10.07.2024

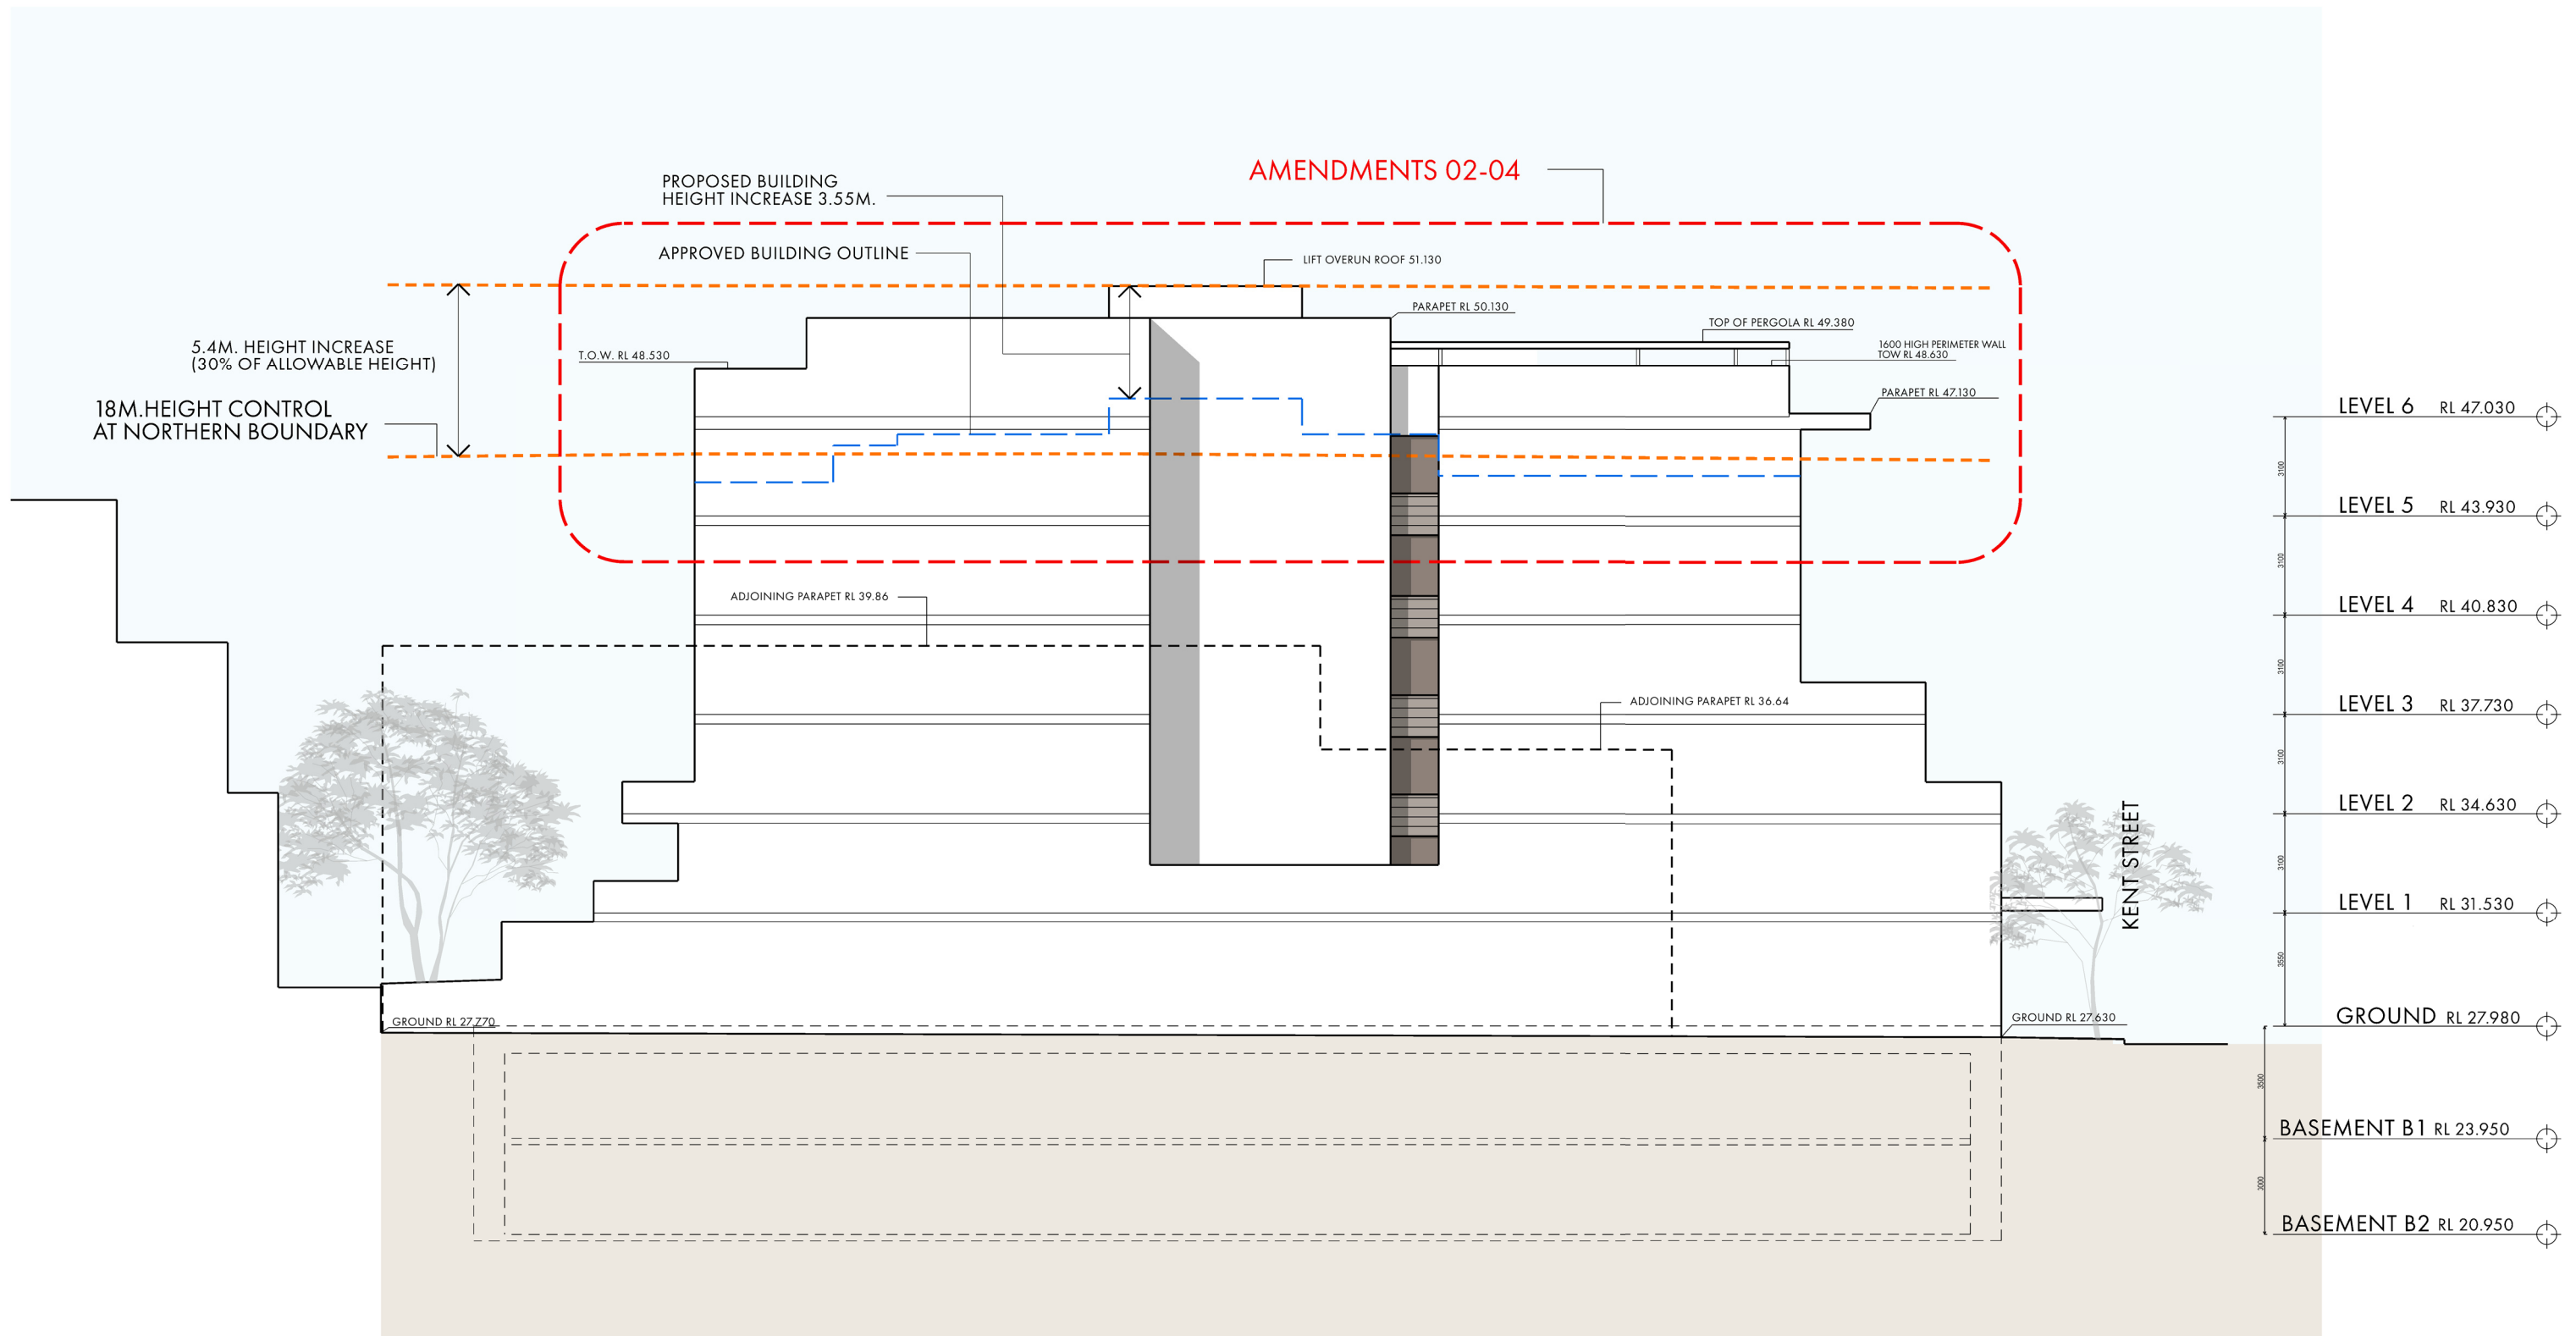

NORTH ELEVATION



ROSS HOWIESON ARCHITECTS
PO BOX 153 BROADWAY NSW 2007
ROSS HOWIESON PTY LIMITED
ABN 38 133 580 693
T: (+61) 2 9571 5666 E: ROSS@RHARCH.COM.AU W: WWW.RHARCH.COM.AU
NOMINATED ARCHITECT ROSS HOWIESON NSW ARB REGISTRATION NO. 3792
NSW DESIGN PRACTITIONER REG NO. DEP0001060

MIXED USE DEVELOPMENT
6 - 8 KENT STREET BELMORE

CLIENT

MULTIFORM DESIGN AND CONSTRUCTION

DRAWING TITLE

NORTH ELEVATION

PROJECT	DRG. NO.	REVISION	DATE
510	303	DA	10.07.2024

