




**1 SITE PLAN
1:200**

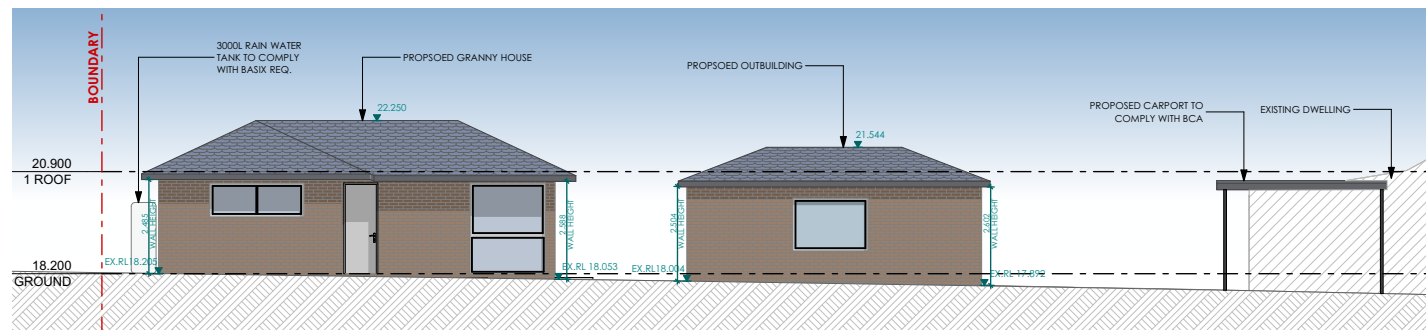


2 **WEST ELEVATION**
1:200

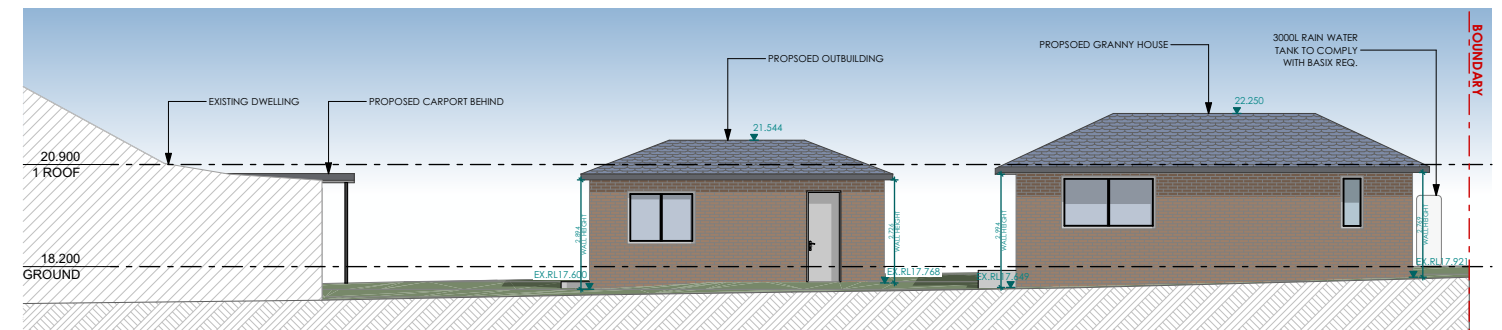


3 EAST ELEVATION
1:200

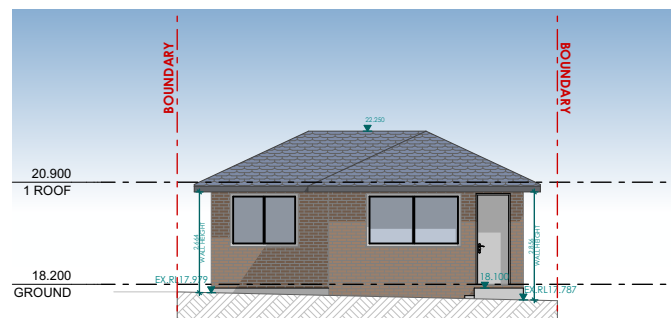


4 GRANNY HOUSE SOUTH ELEVATION
1:200

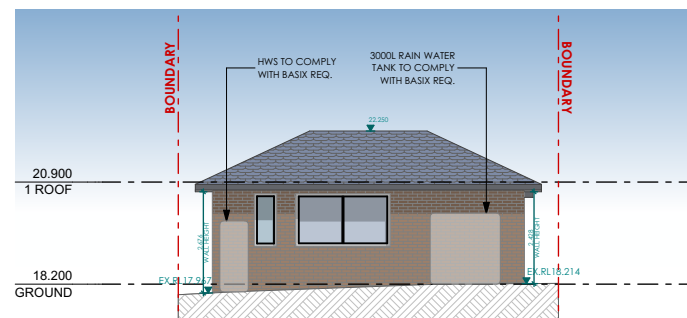

5 GRANNY HOUSE NORTH ELEVATION
1:200

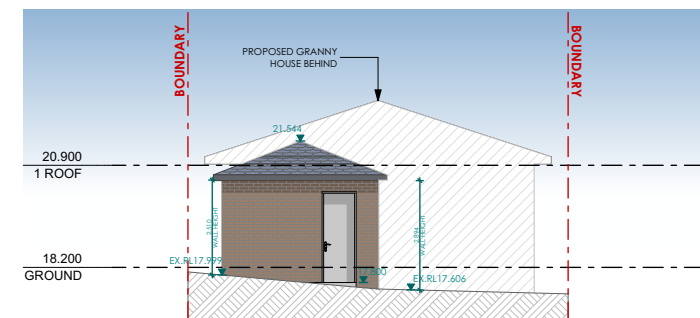

6 **OUTBUILDING SOUTH ELEVATION**
1:200

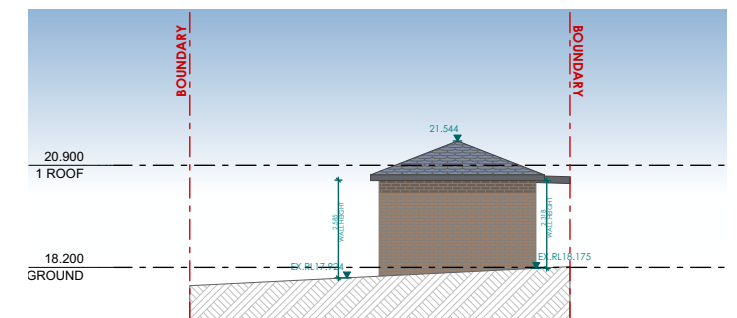

7 OUTBUILDING NORTH ELEVATION
1:200

SK 17 C
stage. dwg no. revision