

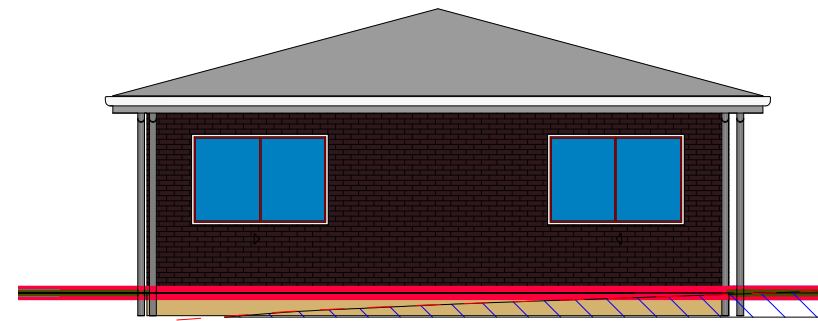


SITE PLAN


1 : 200 @ A3

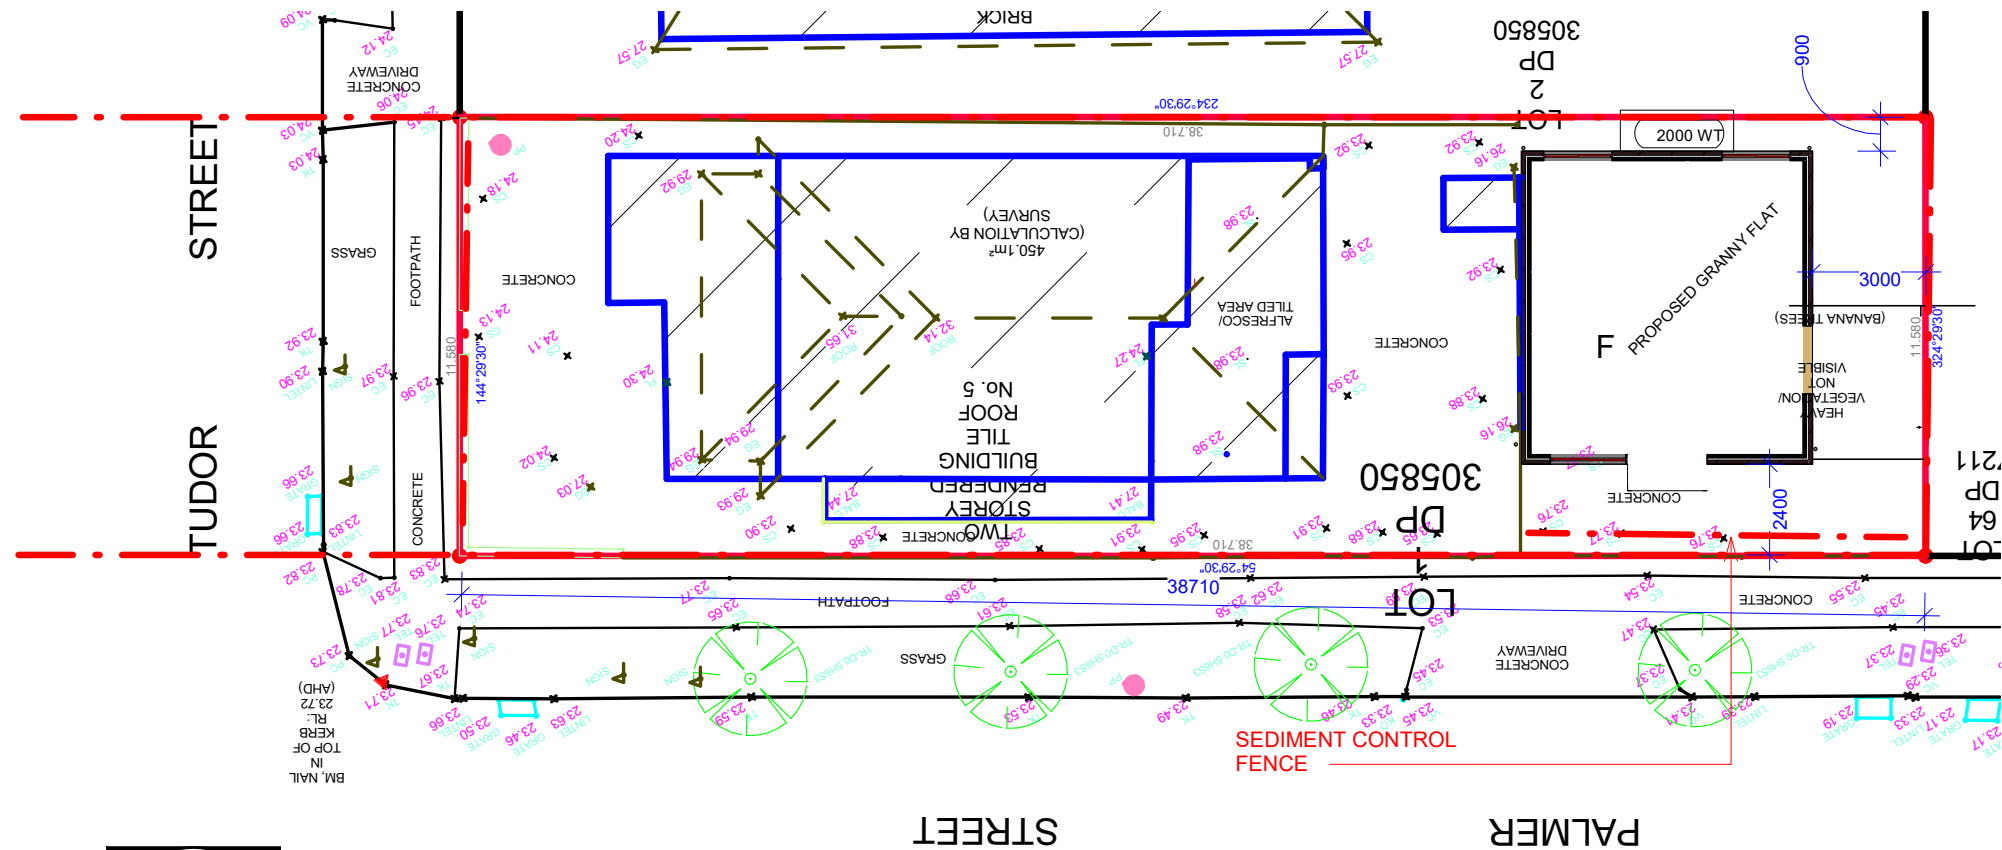


South Elevation

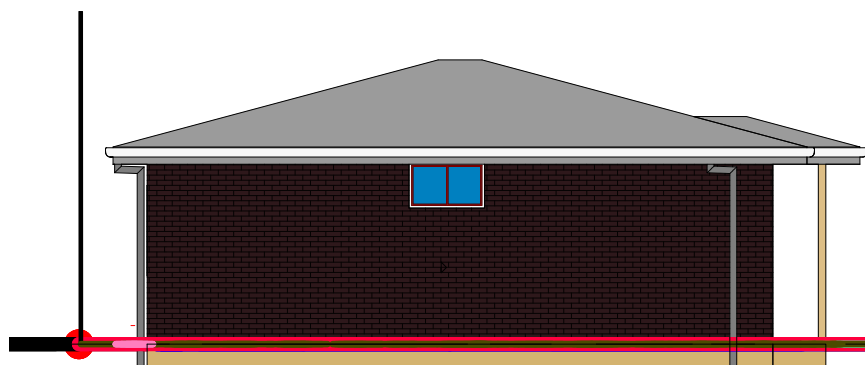

East Elevation

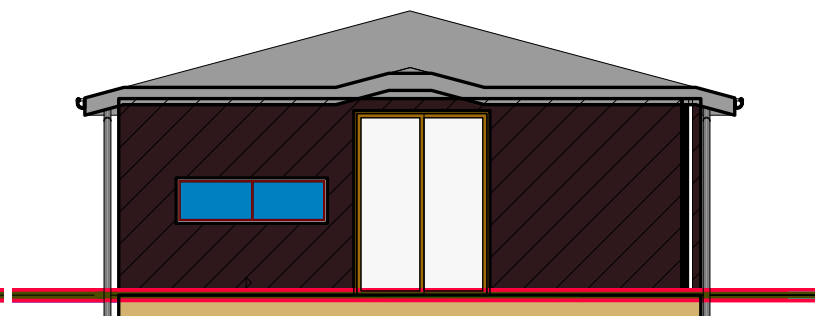

North Elevation

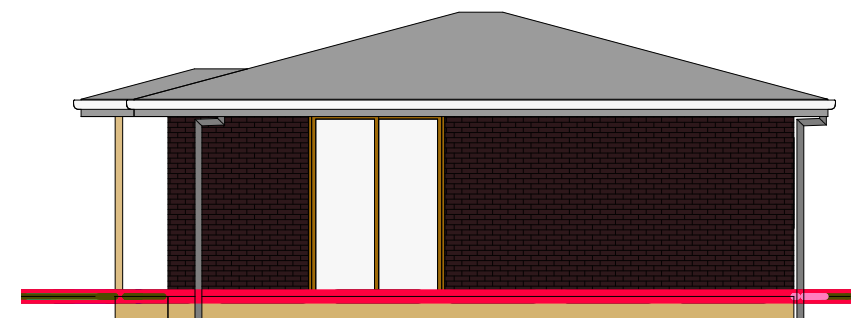

West Elevation



AustralBuilt
Bringing your dream to you

Copyright © 2017 AustralBuilt Pty Ltd- The design and detail shown in the drawing remains the sole property of AustralBuilt Pty Ltd and are not to be copied, revised or distributed without permission of AustralBuilt Pty Ltd.

Mr. & Mrs. Bhowmick

5 Tudor Street, Belmore, NSW 2192

Neighbour Notification

Sheet	A102
Project number	Belmore
Date	5/11/2024 6:14:07 PM
Drawn by	Nazrul Islam
Checked by	Nazrul Islam

160 Cumberland Road
Ingleburn NSW 2565
Email- nazrul_au@yahoo.com.au
M - 0450210422

Scale @ A's indicated

5/11/2024 6:14:07 PM