

Disclaimer
Yield me pty ltd t/a gpm architecture, assumes no responsibility for the accuracy of these drawings, or for any errors or omissions that may have been incorporated into it as a result of incorrect information provided to gpm architecture. These drawings have been drawn at the client's request without the input of all necessary consultants required to achieve Development Application. Yield me pty ltd t/a gpm architecture will not be held responsible for the use of these drawings by other parties in any way whatsoever, whether it involves a marketing material or submission for presale. We emphasize that if these drawings are modified by other parties, submitted by other parties to other parties for the purpose of presale, then those parties take full legal responsibility for any situations that may arise.
The drawings are preliminary architectural drawings, subject to obtaining a development application approval and are not intended to be used or perceived as either as presale marketing drawings, 'construction drawings', 'as-built' drawings or 'record' drawings.
Note: Builders / contractors shall verify all stages of the project that is all dimensions, including coordination with all required consultants before any part of the project commences. Internal / signed dimensions take precedence over drawings and job dimensions. All shop working drawings shall be submitted to gpm architecture consultants and client and manufacture shall not commence prior to return of inspected shop working drawings by the Author.

issue	amendments	date
PD1	PRELIMINARY DESIGN	27.09.24
PD2	PRELIMINARY DA FOR CLIENT REVIEW	18.10.24
DA1	DA SUBMISSION	08.11.24
DA1	DA SUBMISSION - ELEVATIONS - NOTIFICATION PLAN	18.11.24

LEGEND:

- TO BE DEMOLISHED
- EXISTING TREE TO BE RETAINED
- EXISTING TREE TO BE REMOVED
- EXISTING RL
- PROPOSED RL
- T/COM
- POWER POLE
- WATER METER
- LANDSCAPE AREA
- PRIVATE OPEN SPACE
- STORAGE AREA

ABBREVIATIONS:

- AW AWNING WINDOW
- H/AW HIGHLIGHT AWNING WINDOW
- 1800HH. SEAL HIGH
- FW FIXED WINDOW
- S/W SLIDING WINDOW
- S/D SLIDING DOOR
- FFL FINISHED FLOOR LEVEL
- TOW TOP OF WALL
- TOP TOP OF PARAPET
- TOF TOP OF FENCE
- ST STORAGE
- F FRIDGE
- P PANTRY
- C COOK TOP


NOTIFICATION PLAN & ELEVATION

drawn SW date Nov 2024 issue DA1
checked PM 1:200 @ A3
project no. 24.8204 scale 1:100 @ A1 drawing no. AR0902


CLIENT: CLEARSKY PROJECTS PTY LTD
PROJECT PROPOSAL: PROPOSED WAREHOUSE
PROJECT ADDRESS: 98 Rogers Street, Roselands NSW



©This drawing is copyright, do not scale drawing, work to figure dimensions only, verify all dimensions on site, report to gpm architecture any omission, discrepancy or anything that might lead to a result other than the intent of the drawing. If in doubt, ask. All work to comply with the BCA & relevant Australian Standards.

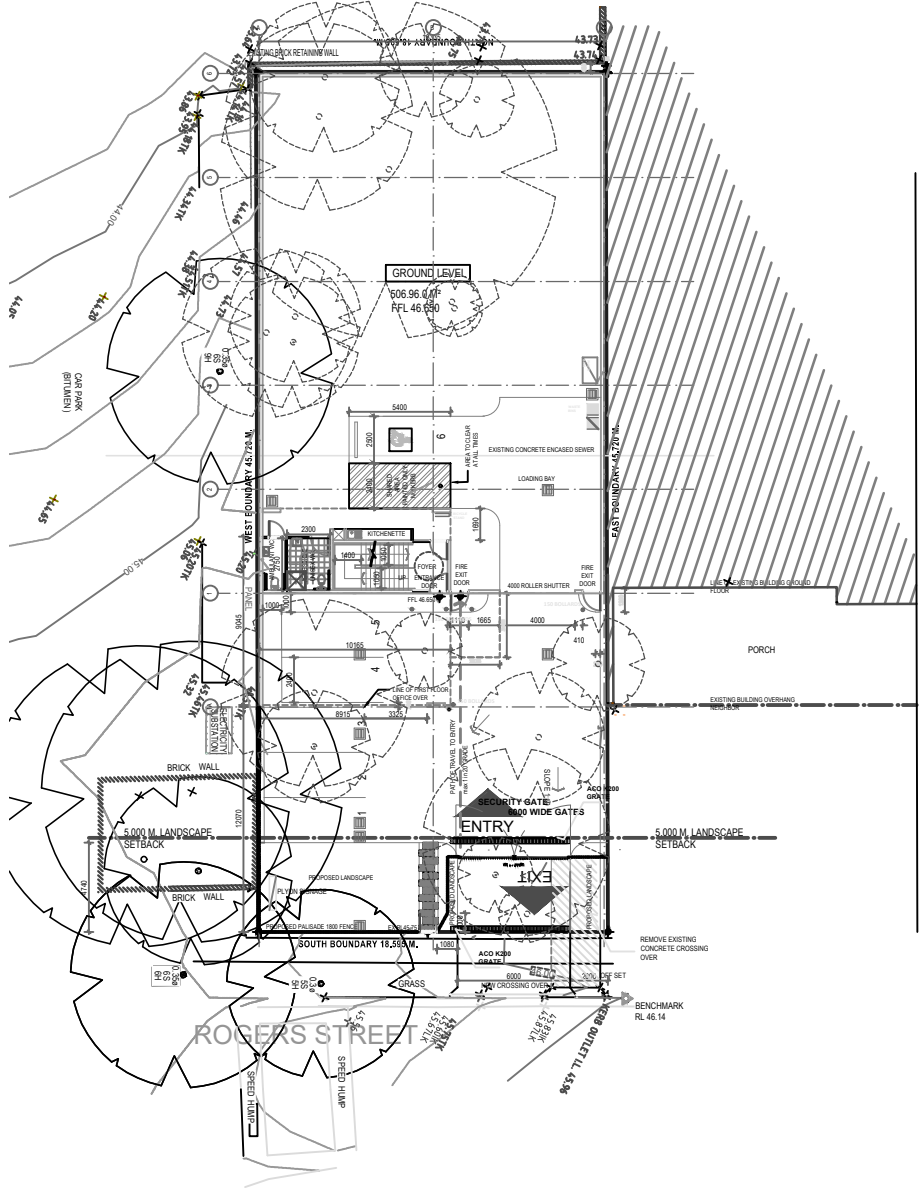


1 SITE PLAN
AR010
SCALE 1:200 @ A3
SCALE 1:100 @ A1

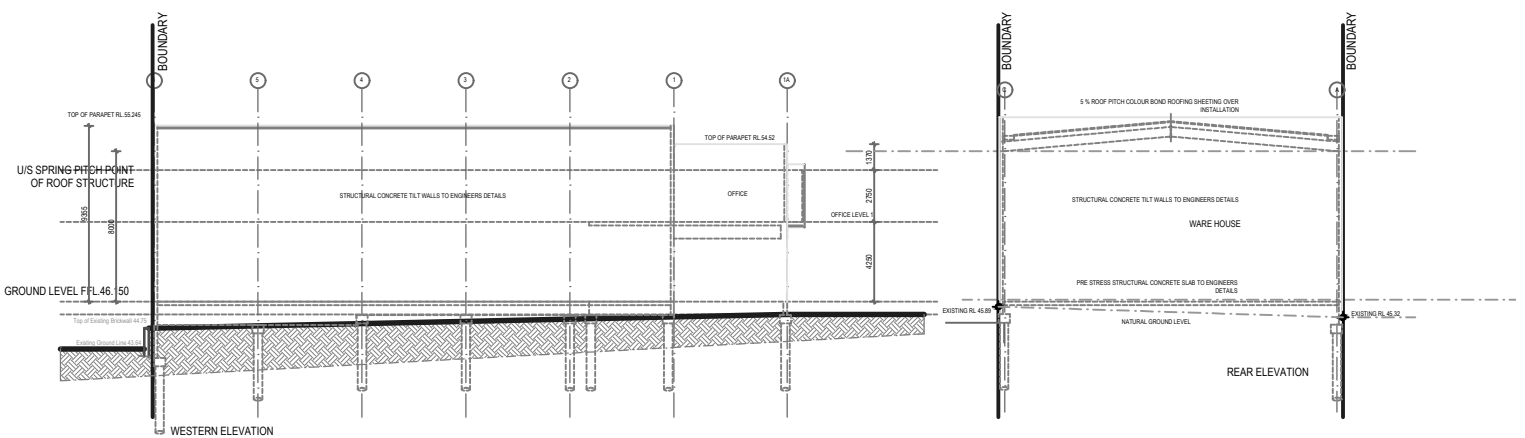

WEST ELEVATION

NORTH ELEVATION

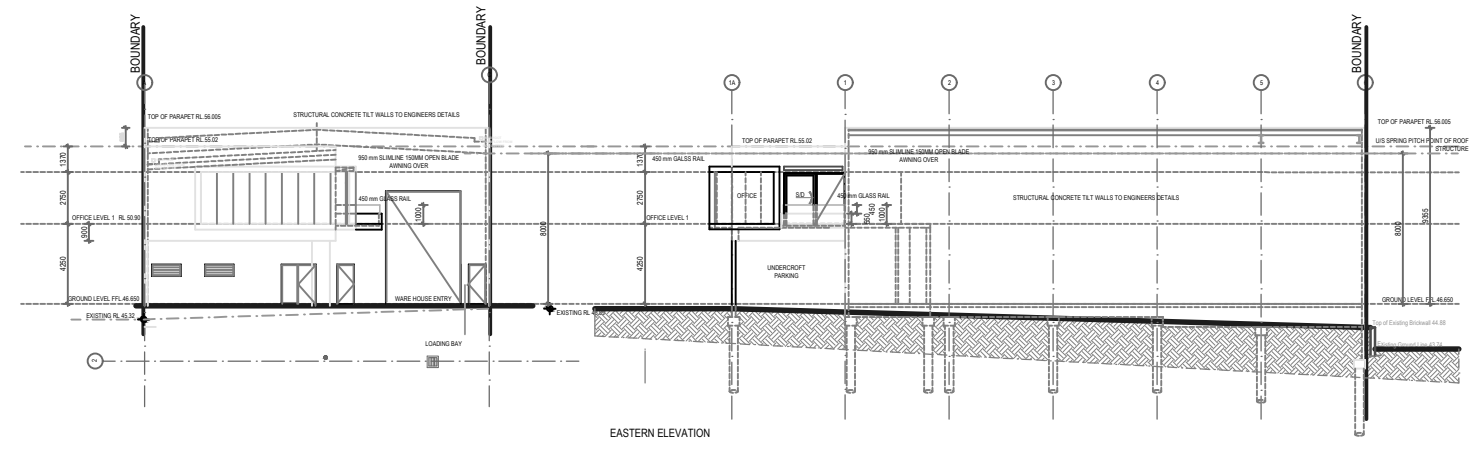

FRONT SOUTH ELEVATION

EAST ELEVATION