

PROPOSED CARAVAN PARK

288 MUNGO BRUSH ROAD, HAWKS NEST

LOT 2 DP 1015609

DEVELOPMENT APPLICATION ROAD & DRAINAGE DESIGN


Sheet List Table			
Sheet Number	File Number	Sheet Description	Revision
1	2220001	Cover Sheet, Locality Sketch & Drawing Schedule	D
2	2220002	Overall Site Plan	D
3	2220003	Detail Plan 1	D
4	2220004	Detail Plan 2	D
5	2220005	Detail Plan 3	D
6	2220006	Detail Plan 4	D
7	2220007	Detail Plan 5	D
8	2220008	Road Typical Sections	D
9	2220009	Turning Paths Plan	D
10	2220010	Preliminary Road longitudinal Sections - Roads 1-3	D
11	2220011	Preliminary Road longitudinal Sections - Roads 4-13	D
12	2220012	Preliminary Road longitudinal Sections - Fire Trail	D



Designed By

TATTERSALL LANDER PTY LTD
DEVELOPMENT CONSULTANTS IN ENGINEERING, SURVEYING & PLANNING
PO Box 580 RAYMOND TERRACE Phone (02) 4987 1500



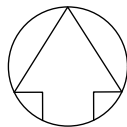

1
DP 1015609



106
DP 260058

LOT 176
DP 47946

ORIGIN OF LEVELS
SPATIAL SERVICES
NSW GOVERNMENT (S.C.I.M.S.)
PM 182047
RL 6.617 AHD


D	'Stage 1 Works' Added	AV	AV	DS	BL	6/11/24
C	April 2024 Update	AV	AV	DS	BL	19/4/24
B	Revised Layout Concept	AV	AV			draft
A	Original Issue	AV	AV	DS	BL	6/5/22
REV	DETAILS OF AMENDMENT	DESIGNED	DRAWN	CHECKED	APPROVED	DATE

**TATTERSALL
LANDER** PTY LTD
DEVELOPMENT CONSULTANTS
ENGINEERING, SURVEYING & PLANNING
2 Bourke St. P.O.Box 580
RAYMOND TERRACE 2324
Fax (02) 49871733 Phone (02) 49871500

OVERALL SITE PLAN
PROPOSED CARAVAN PARK
LOT 2 DP 1015609
288 MUNGO BRUSH ROAD, HAWKS NEST

COUNCIL Midcoast	REFERENCE 2220002	
PARISH	SHEET SIZE	A3
SCALE 1:2000 on A3	SHEET No. 2 of 9	
DATE: Plotted 6/11/24 11:46AM		

CLIENT: JOB No.: 221375 COMPUTER FILE : S:\Clients\2021\221375\DWG\221375 Concept Design Plans.dwg

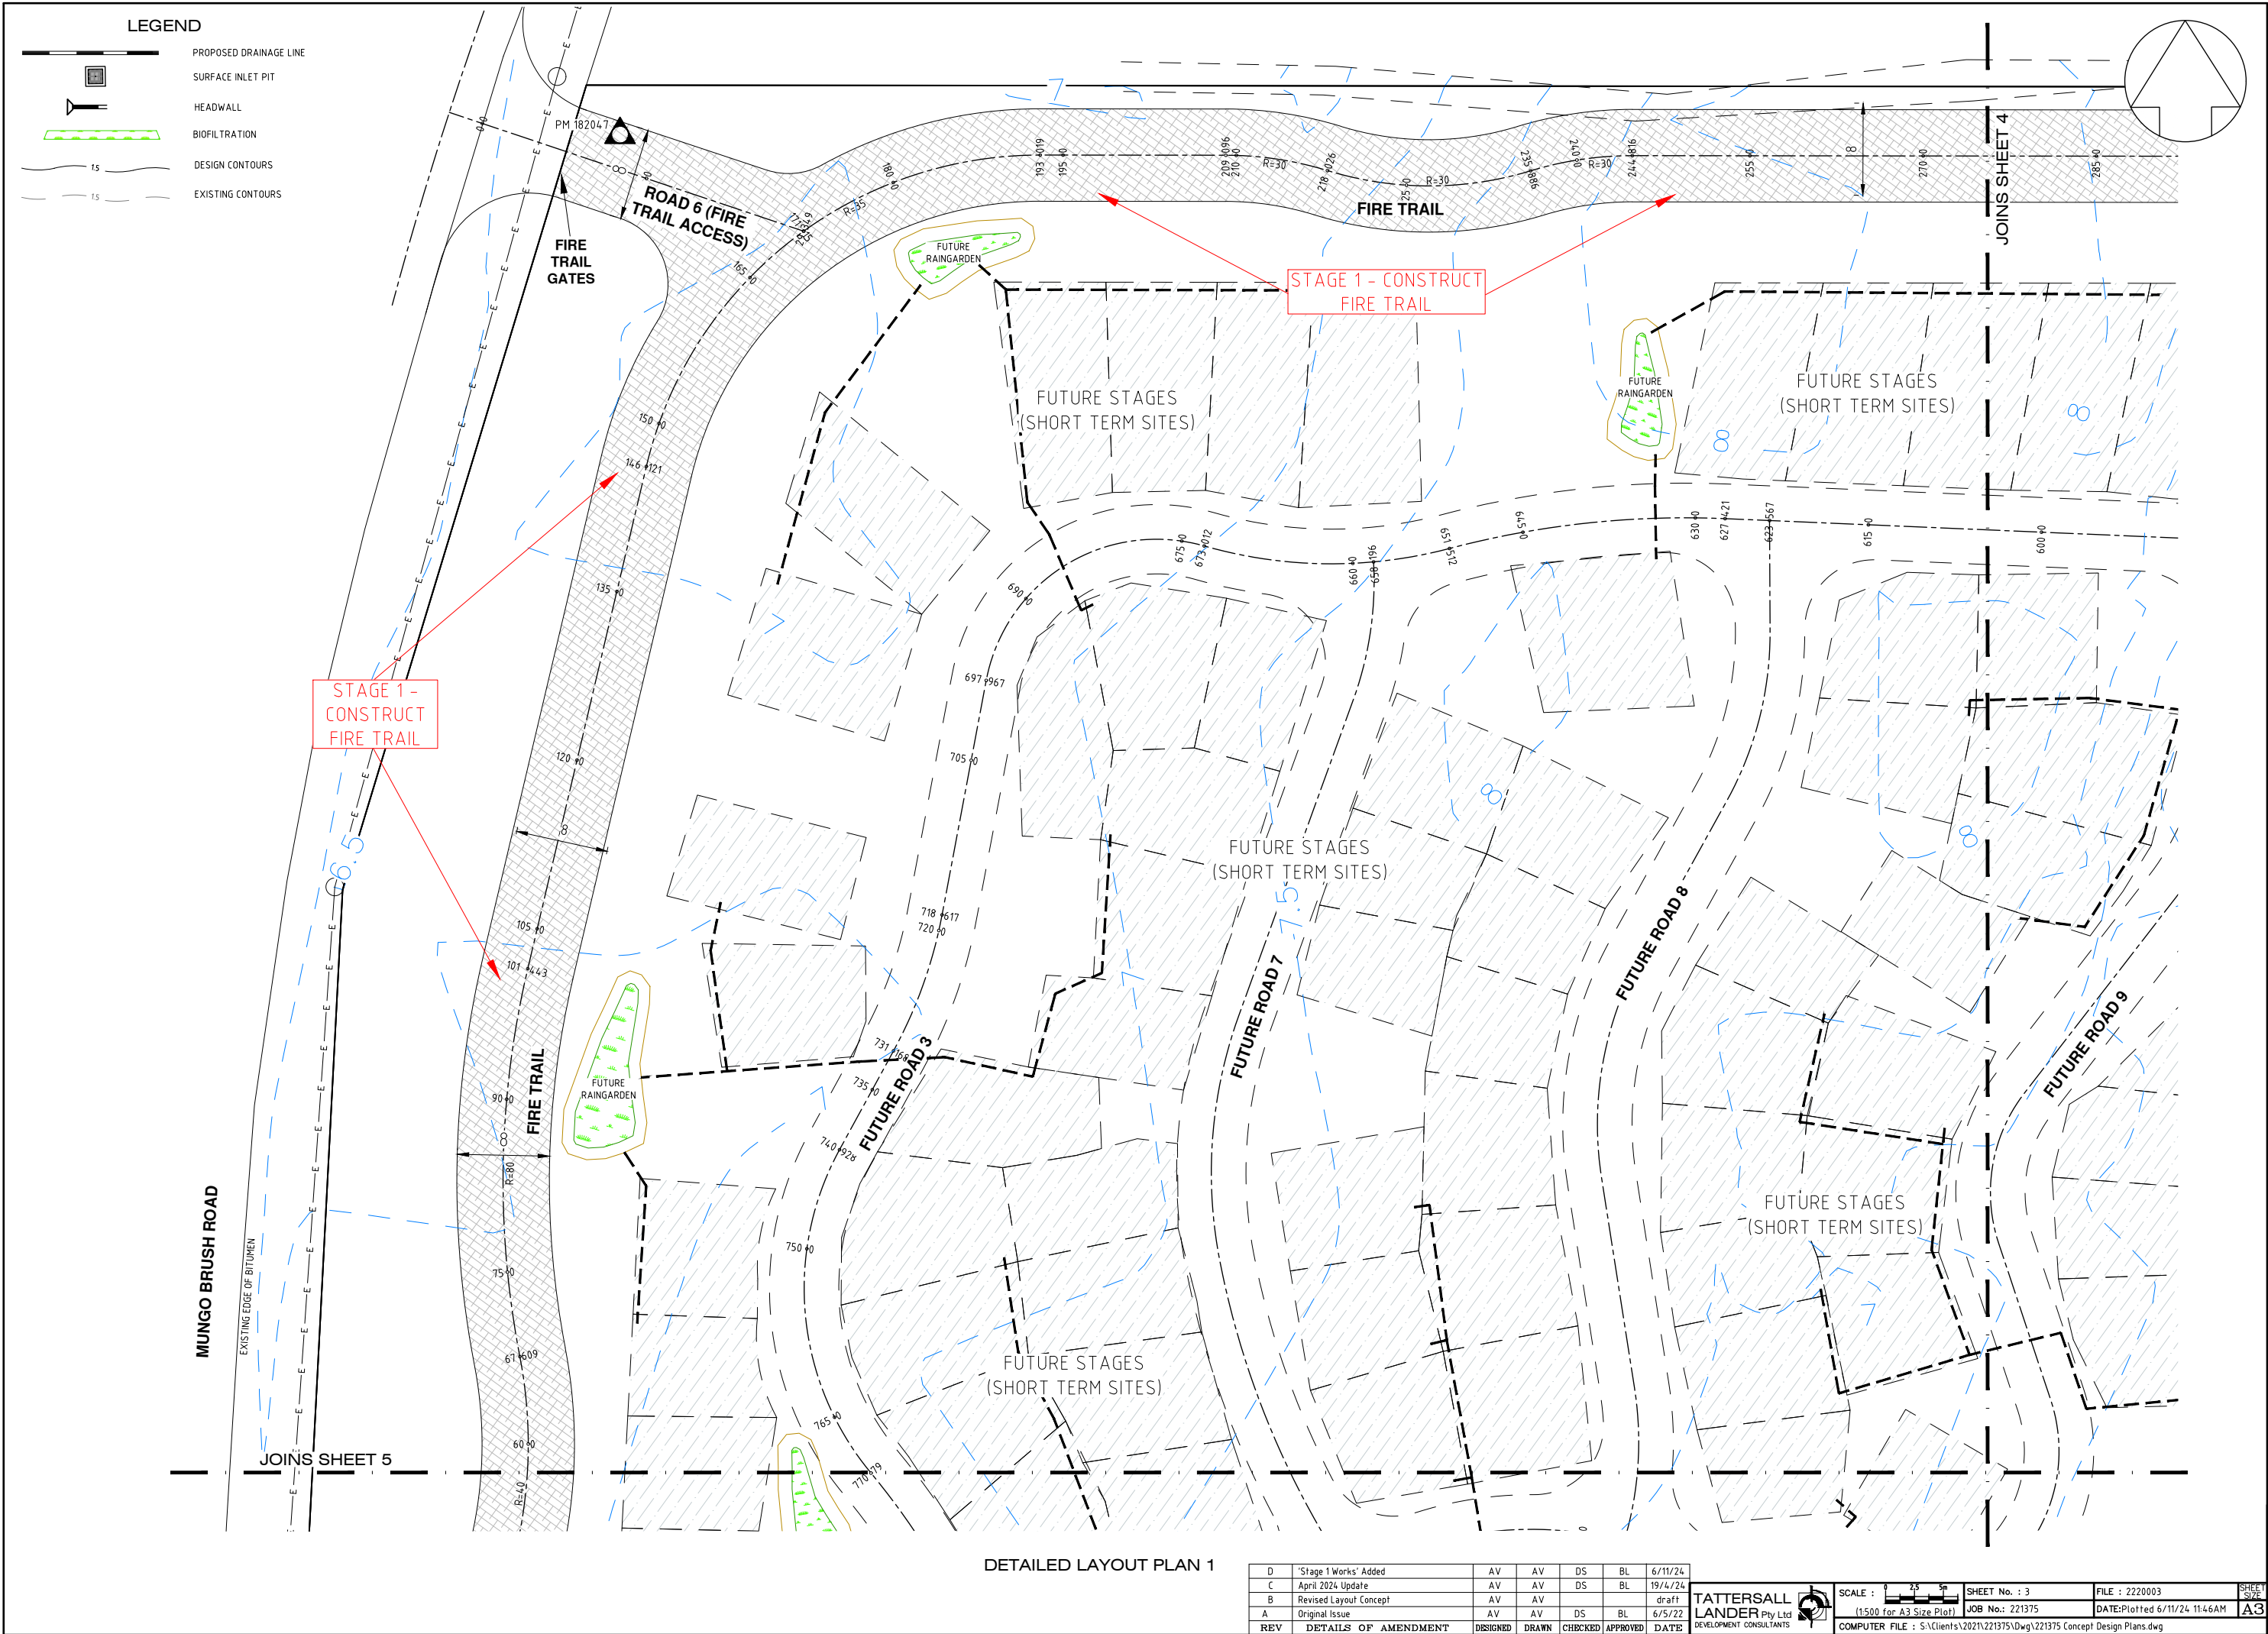

DETAILED LAYOUT PLAN 1

D	'Stage 1 Works' Added	AV	AV	DS	BL	6/11/24
C	April 2024 Update	AV	AV	DS	BL	19/4/24
B	Revised Layout Concept	AV	AV			draft
A	Original Issue	AV	AV	DS	BL	6/5/22
REV	DETAILS OF AMENDMENT	DESIGNED	DRAWN	CHECKED	APPROVED	DATE

TATTERSALL LANDER Pty Ltd
DEVELOPMENT CONSULTANTS





SCALE : 1:500 for A3 Size Plot
(1500 for A3 Size Plot)

SHEET No. : 3
JOB No.: 221375

FILE : 2220003
DATE: Plotted 6/11/24 11:46AM

SHEET 3 OF 3
A3

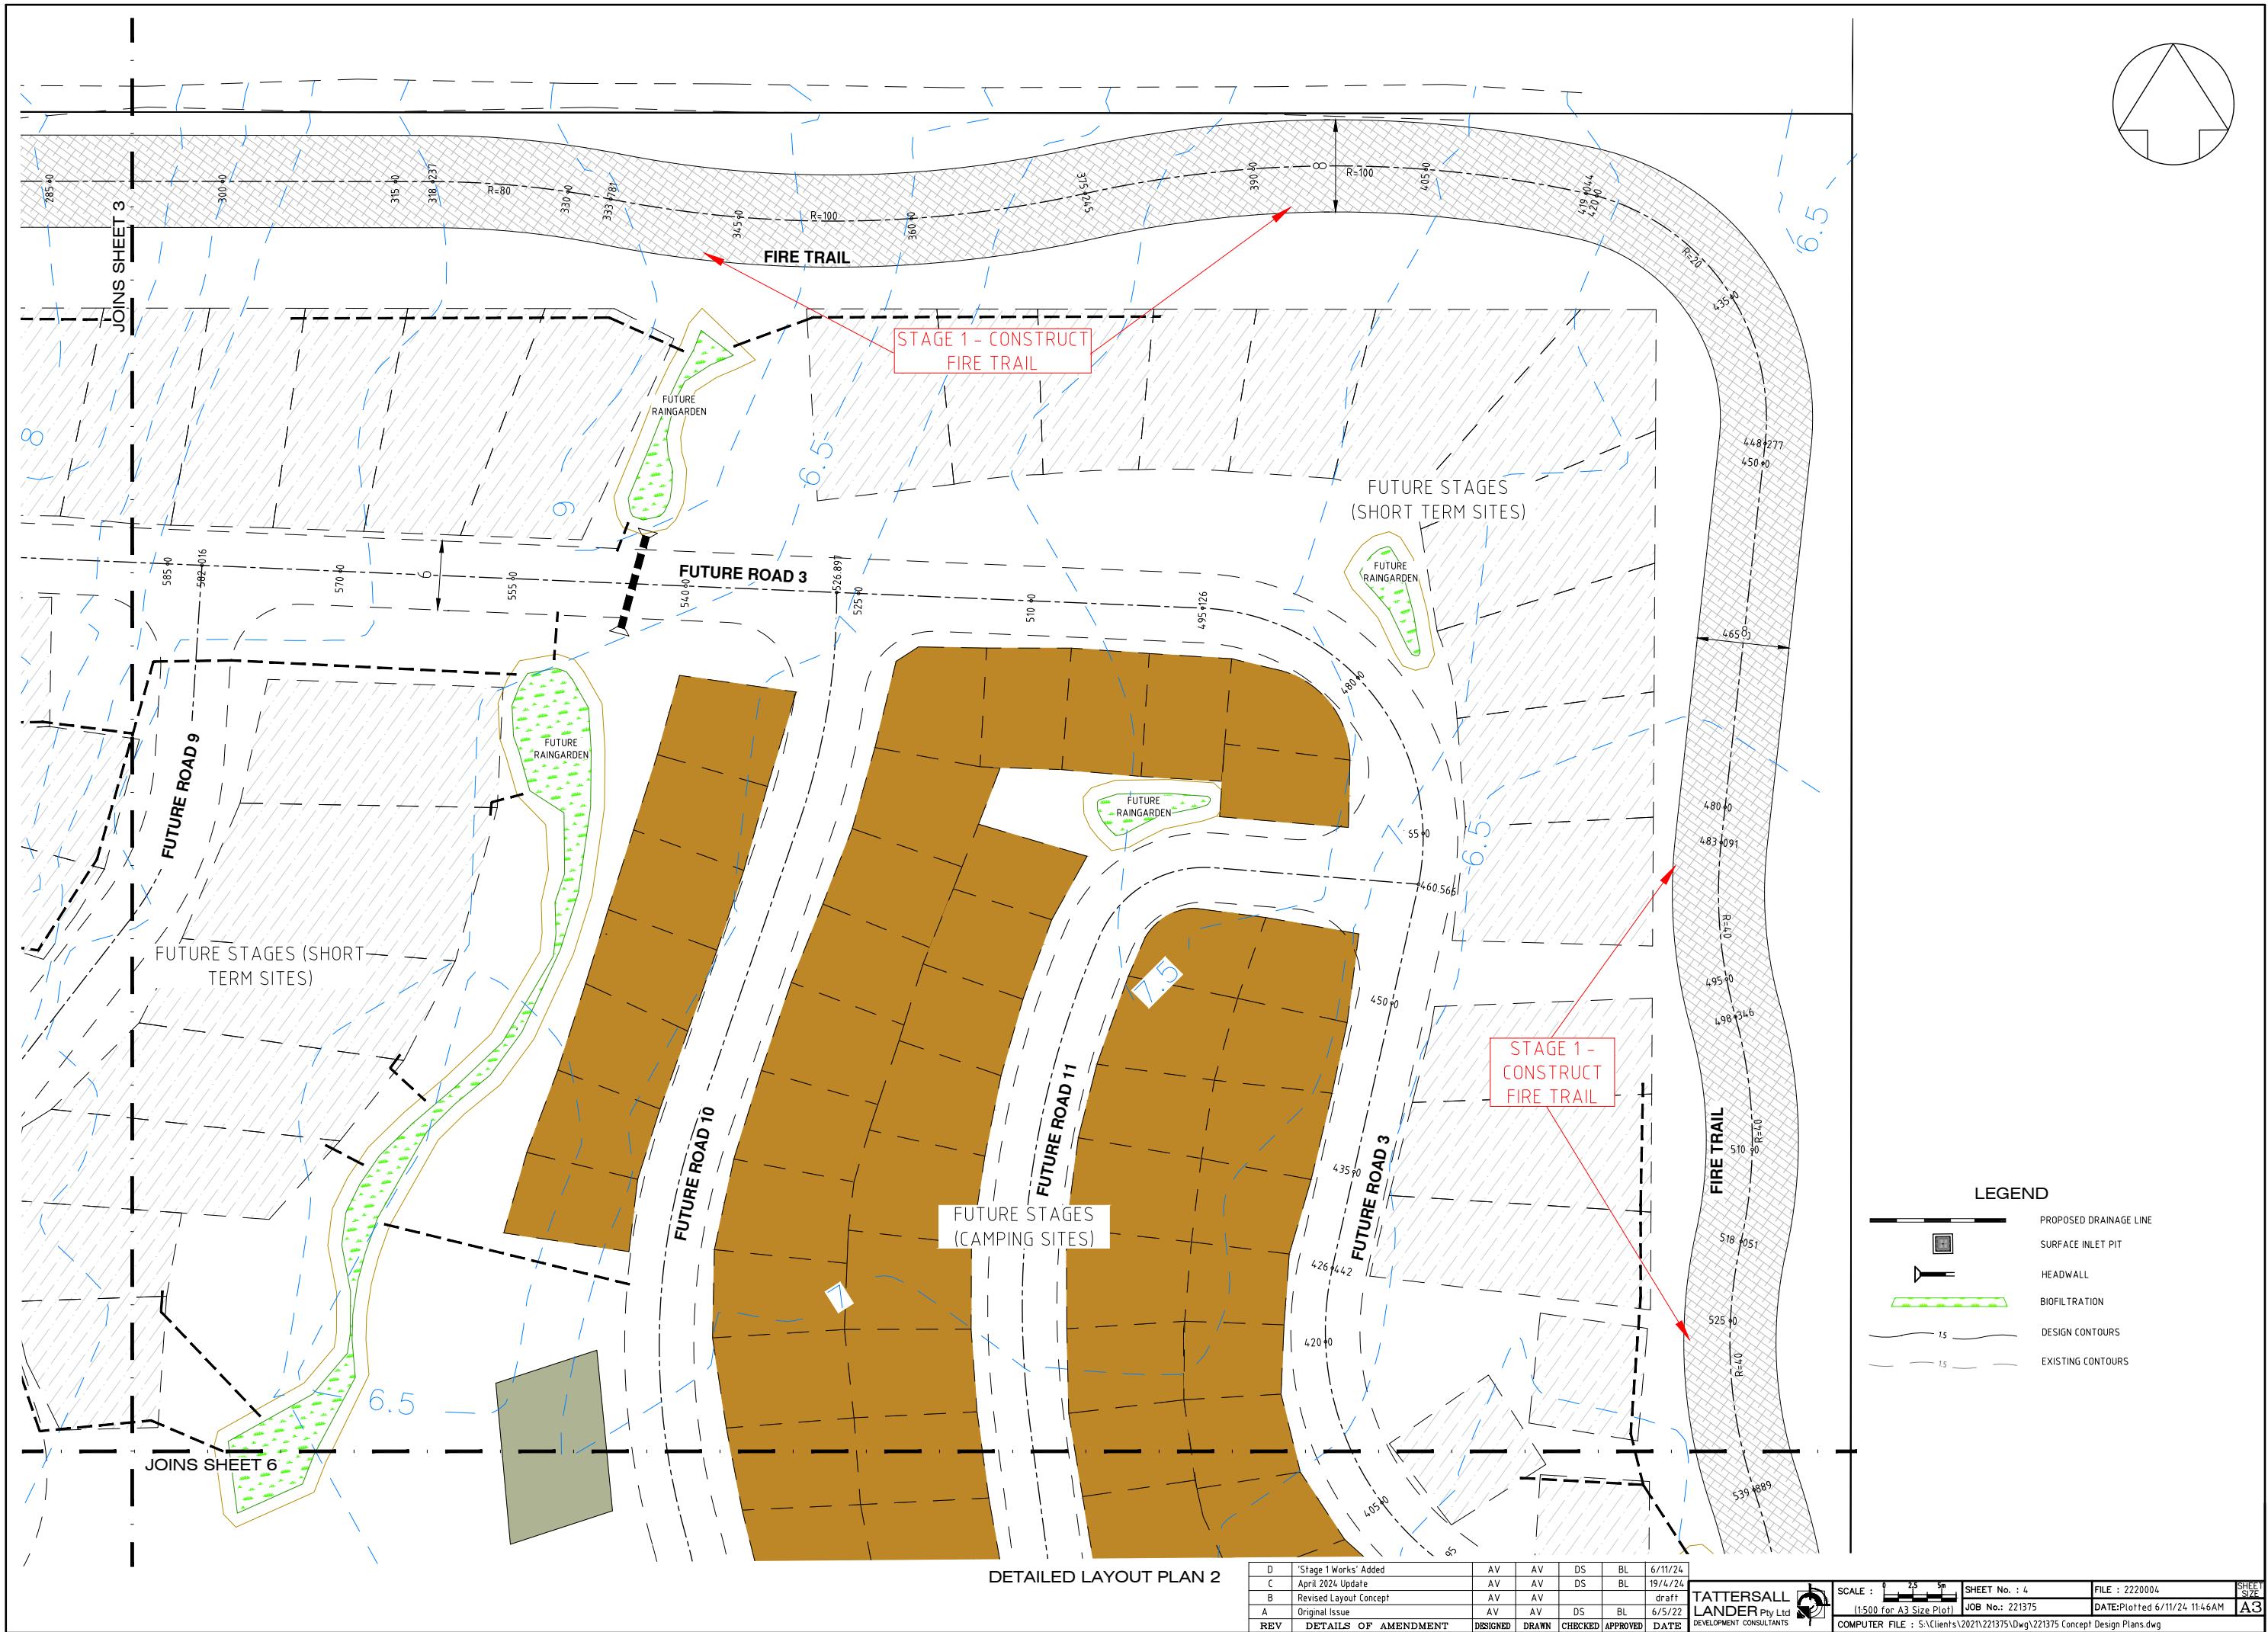

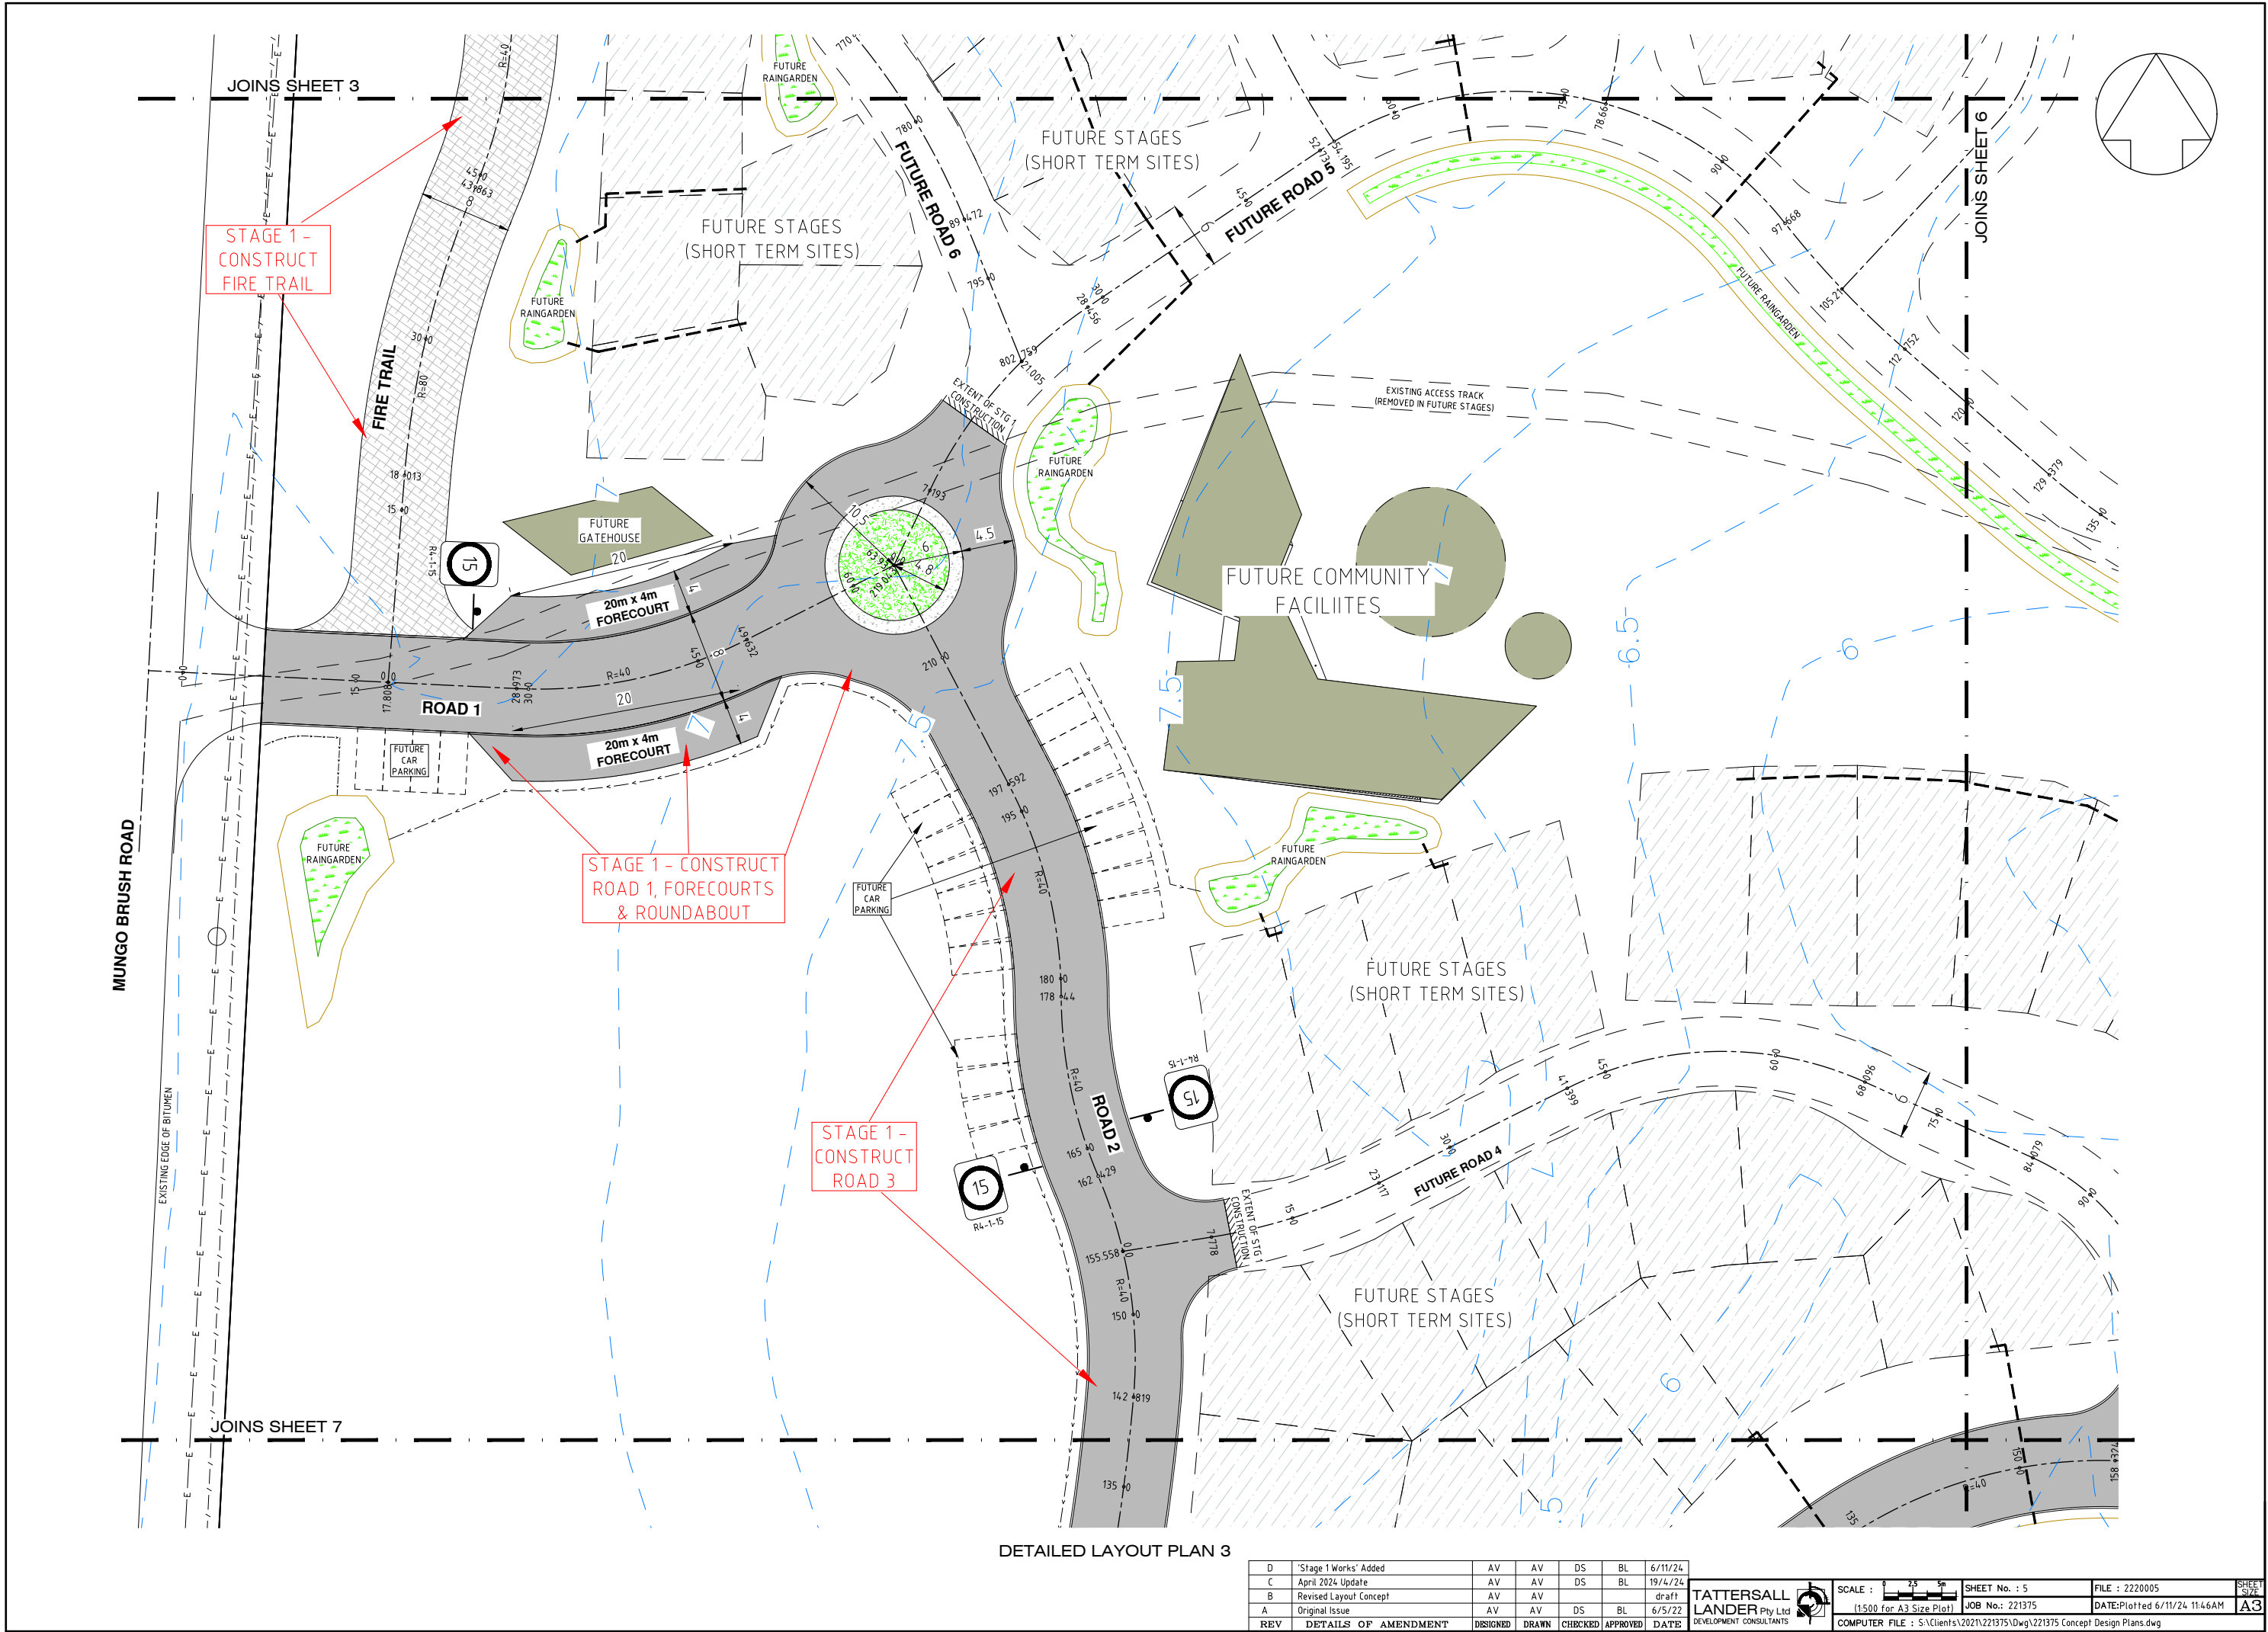

DETAILED LAYOUT PLAN 3

D	'Stage 1 Works' Added	AV	AV	DS	BL	6/11/24
C	April 2024 Update	AV	AV	DS	BL	19/4/24
B	Revised Layout Concept	AV	AV			draft
A	Original Issue	AV	AV	DS	BL	6/5/22
REV	DETAILS OF AMENDMENT	DESIGNED	DRAWN	CHECKED	APPROVED	DATE

TATTERSALL
LANDER
Development Consultants




SCALE : 1:500 (for A3 Size Plot)

SHEET No. : 5
JOB No.: 221375

FILE : 2220005
DATE: Plotted 6/11/24 11:46AM

A3

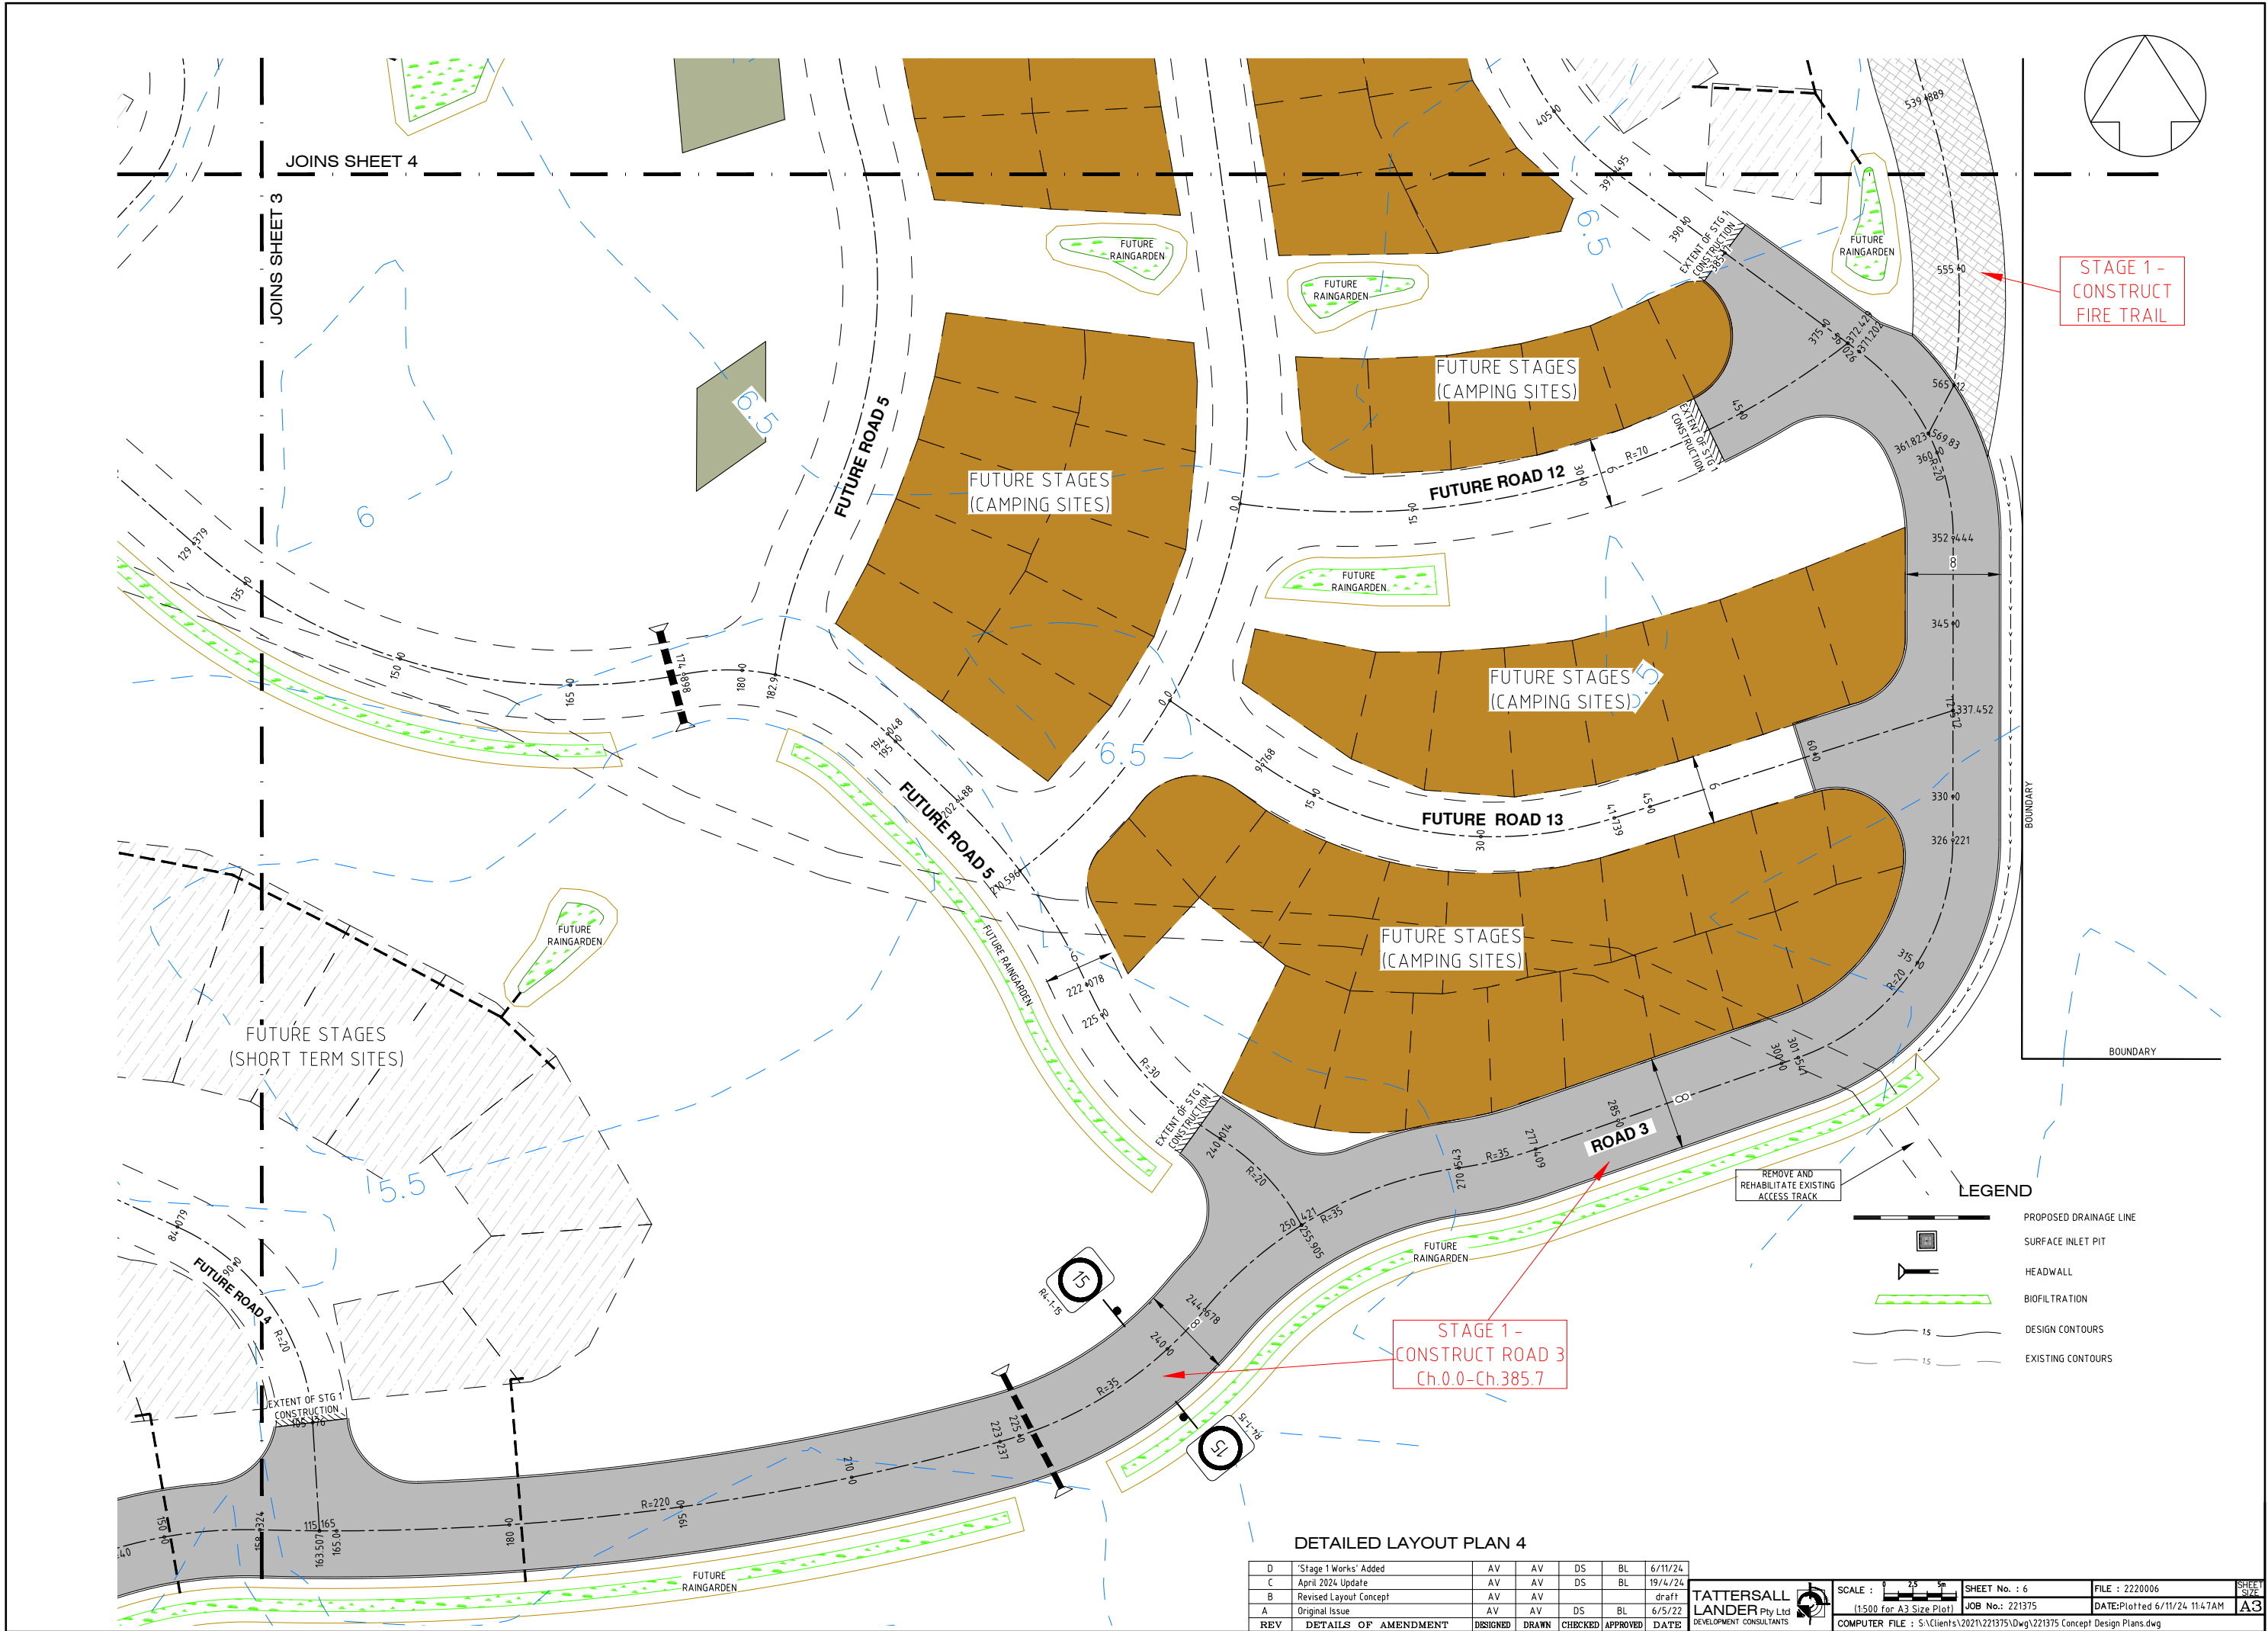

DETAILED LAYOUT PLAN 4

D	'Stage 1 Works' Added	AV	AV	DS	BL	6/11/24
C	April 2024 Update	AV	AV	DS	BL	19/4/24
B	Revised Layout Concept	AV	AV			draft
A	Original Issue	AV	AV	DS	BL	6/5/22
REV	DETAILS OF AMENDMENT	DESIGNED	DRAWN	CHECKED	APPROVED	DATE

TATTERSALL
LANDER
Development Consultants




SCALE : 1:500 (for A3 Size Plot)

SHEET No. : 6
JOB No. : 221375

FILE : 2220006
DATE: Plotted 6/11/24 11:47AM

SHEET
22
A3

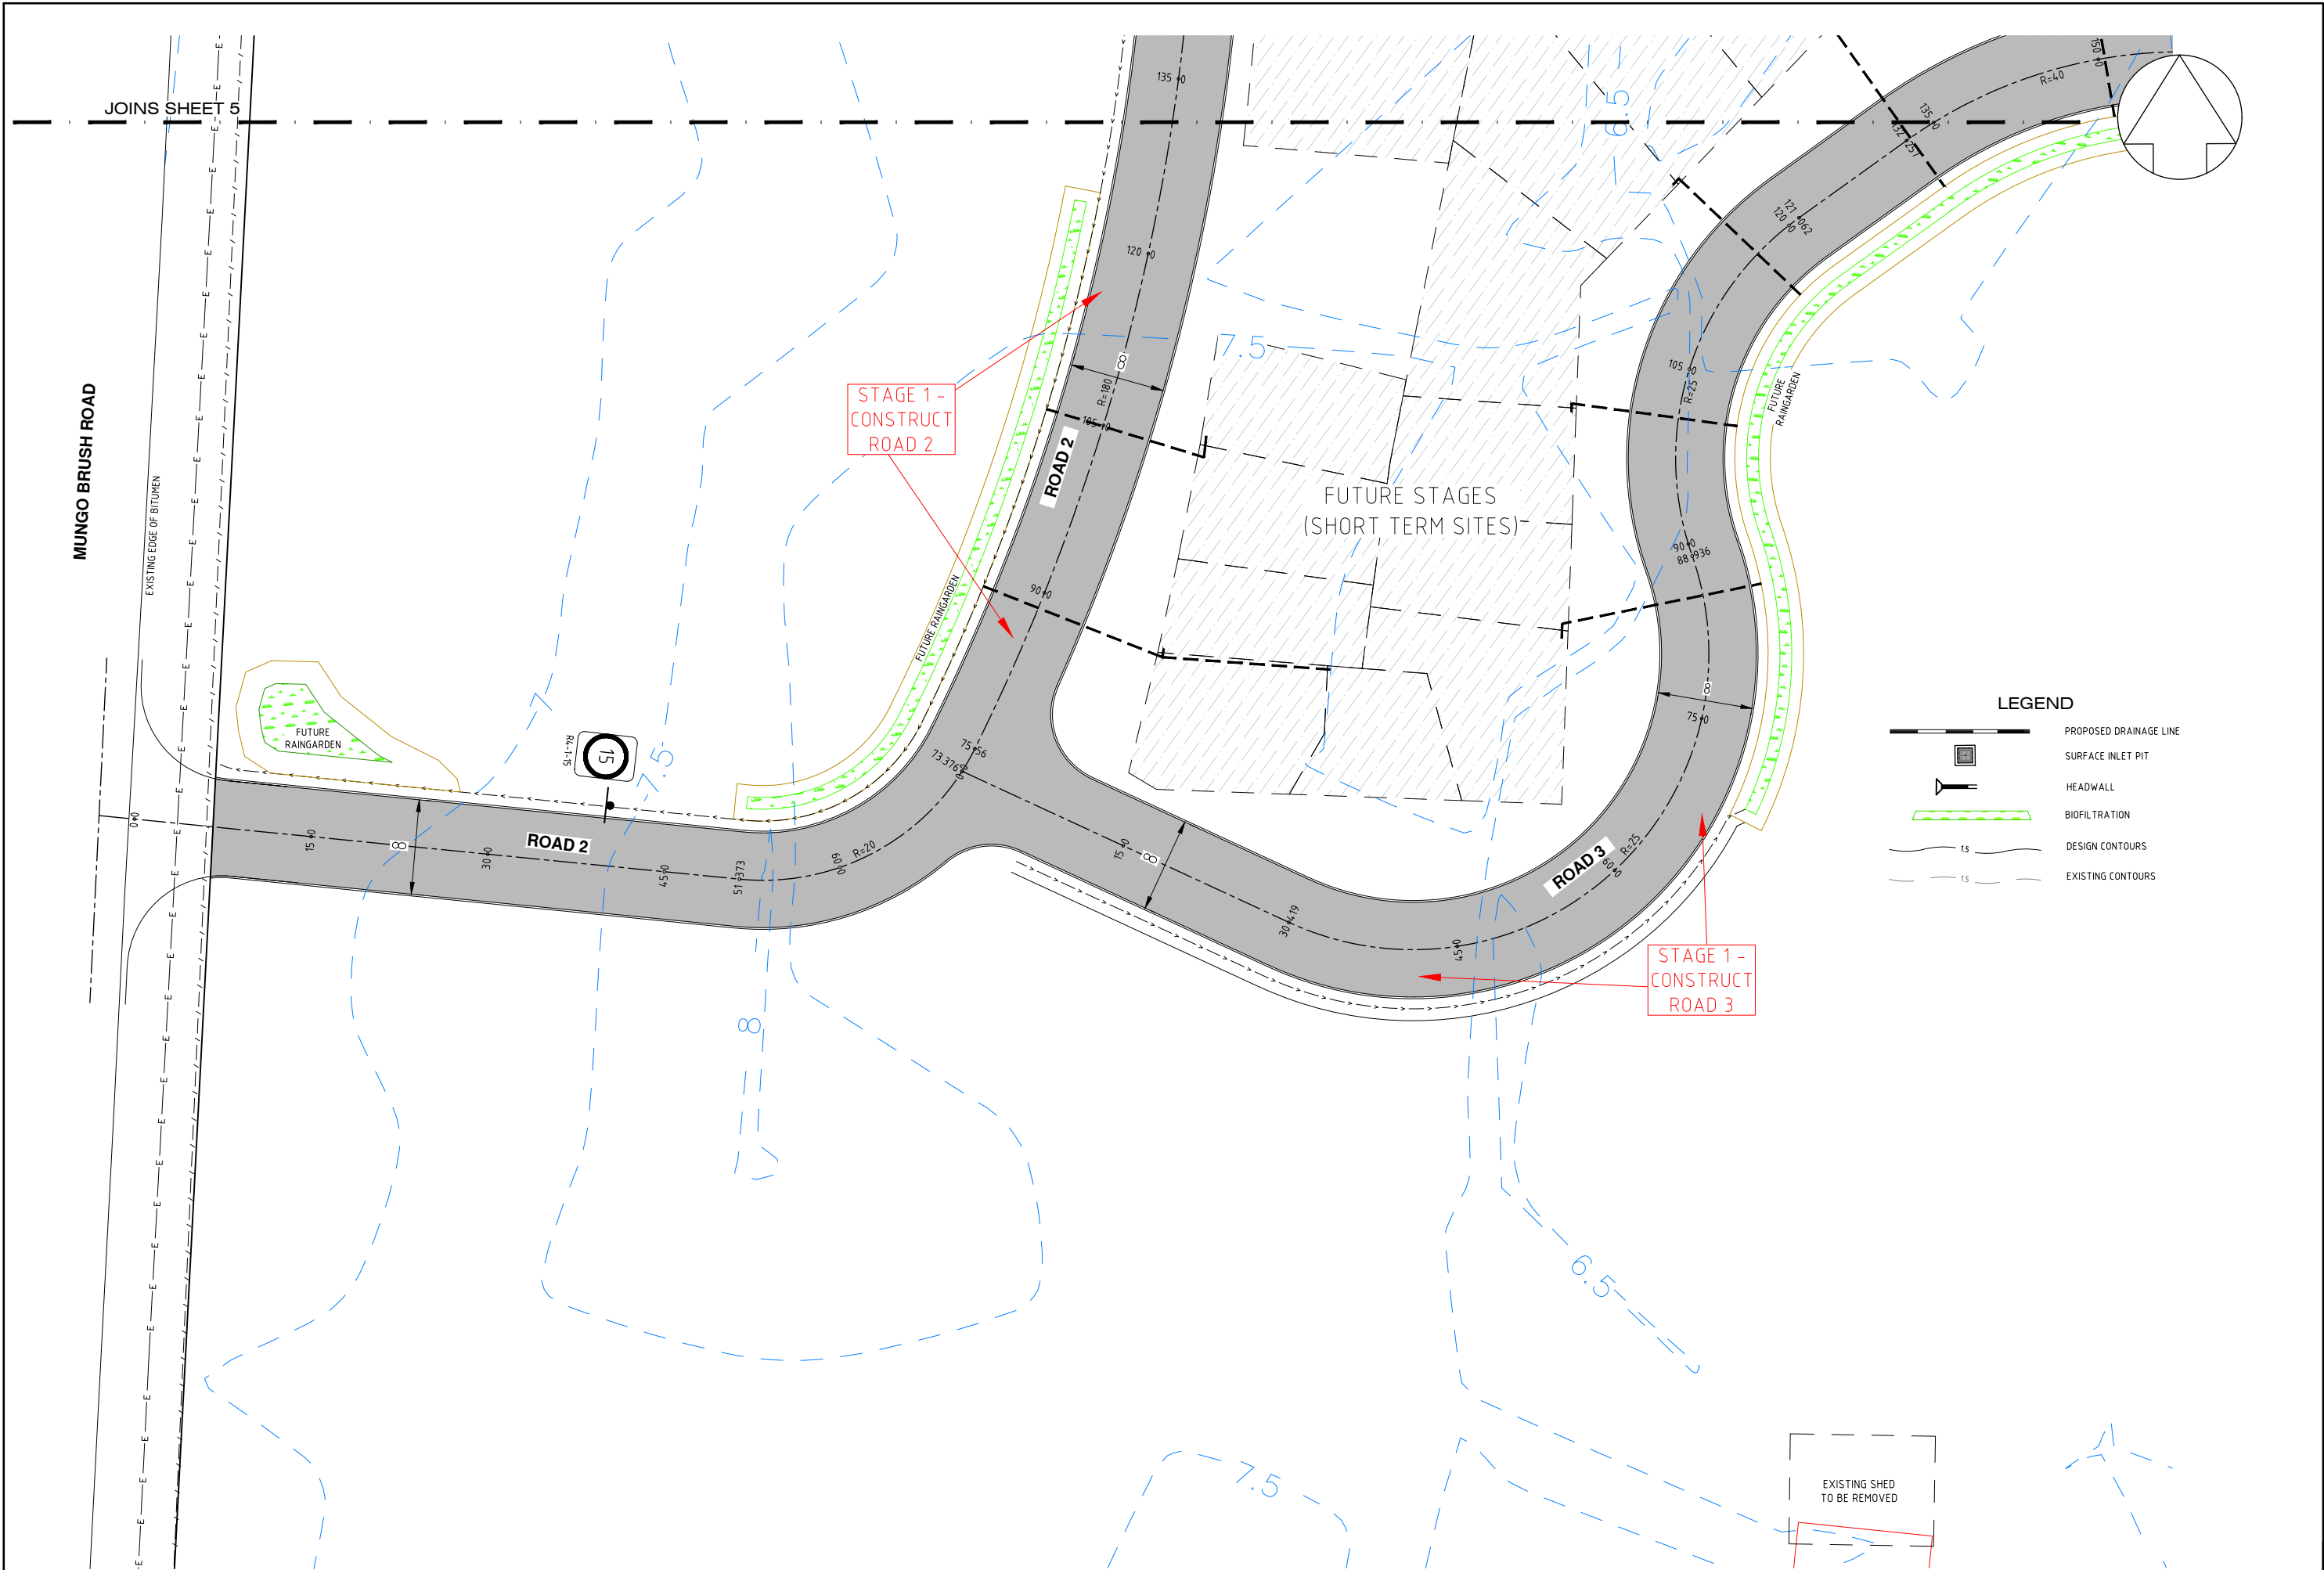

DETAILED LAYOUT PLAN 5

D	'Stage 1 Works' Added	AV	AV	DS	BL	6/11/24
C	April 2024 Update	AV	AV	DS	BL	19/4/24
B	Revised Layout Concept	AV	AV	DS	BL	draft
A	Original Issue	AV	AV	DS	BL	6/5/22
REV	DETAILS OF AMENDMENT	DESIGNED	DRAWN	CHECKED	APPROVED	DATE

TATTERSALL
LANDER
Development Consultants






SCALE : 1:500
(1:500 for A3 Size Plot)

SHEET No. : 7
JOB No.: 221375

FILE : 2220007
DATE: Plotted 6/11/24 11:47AM

SHEET
221375
A3

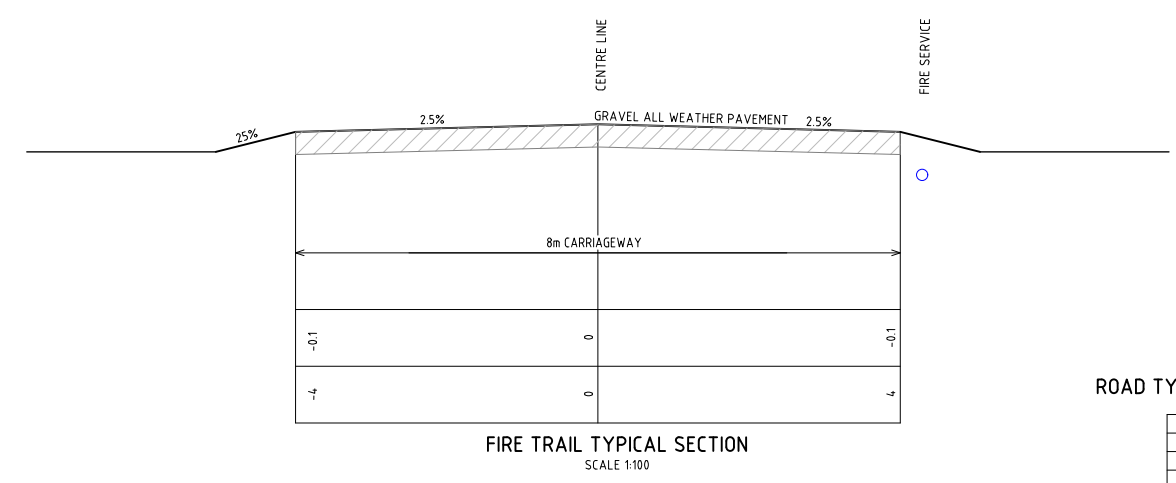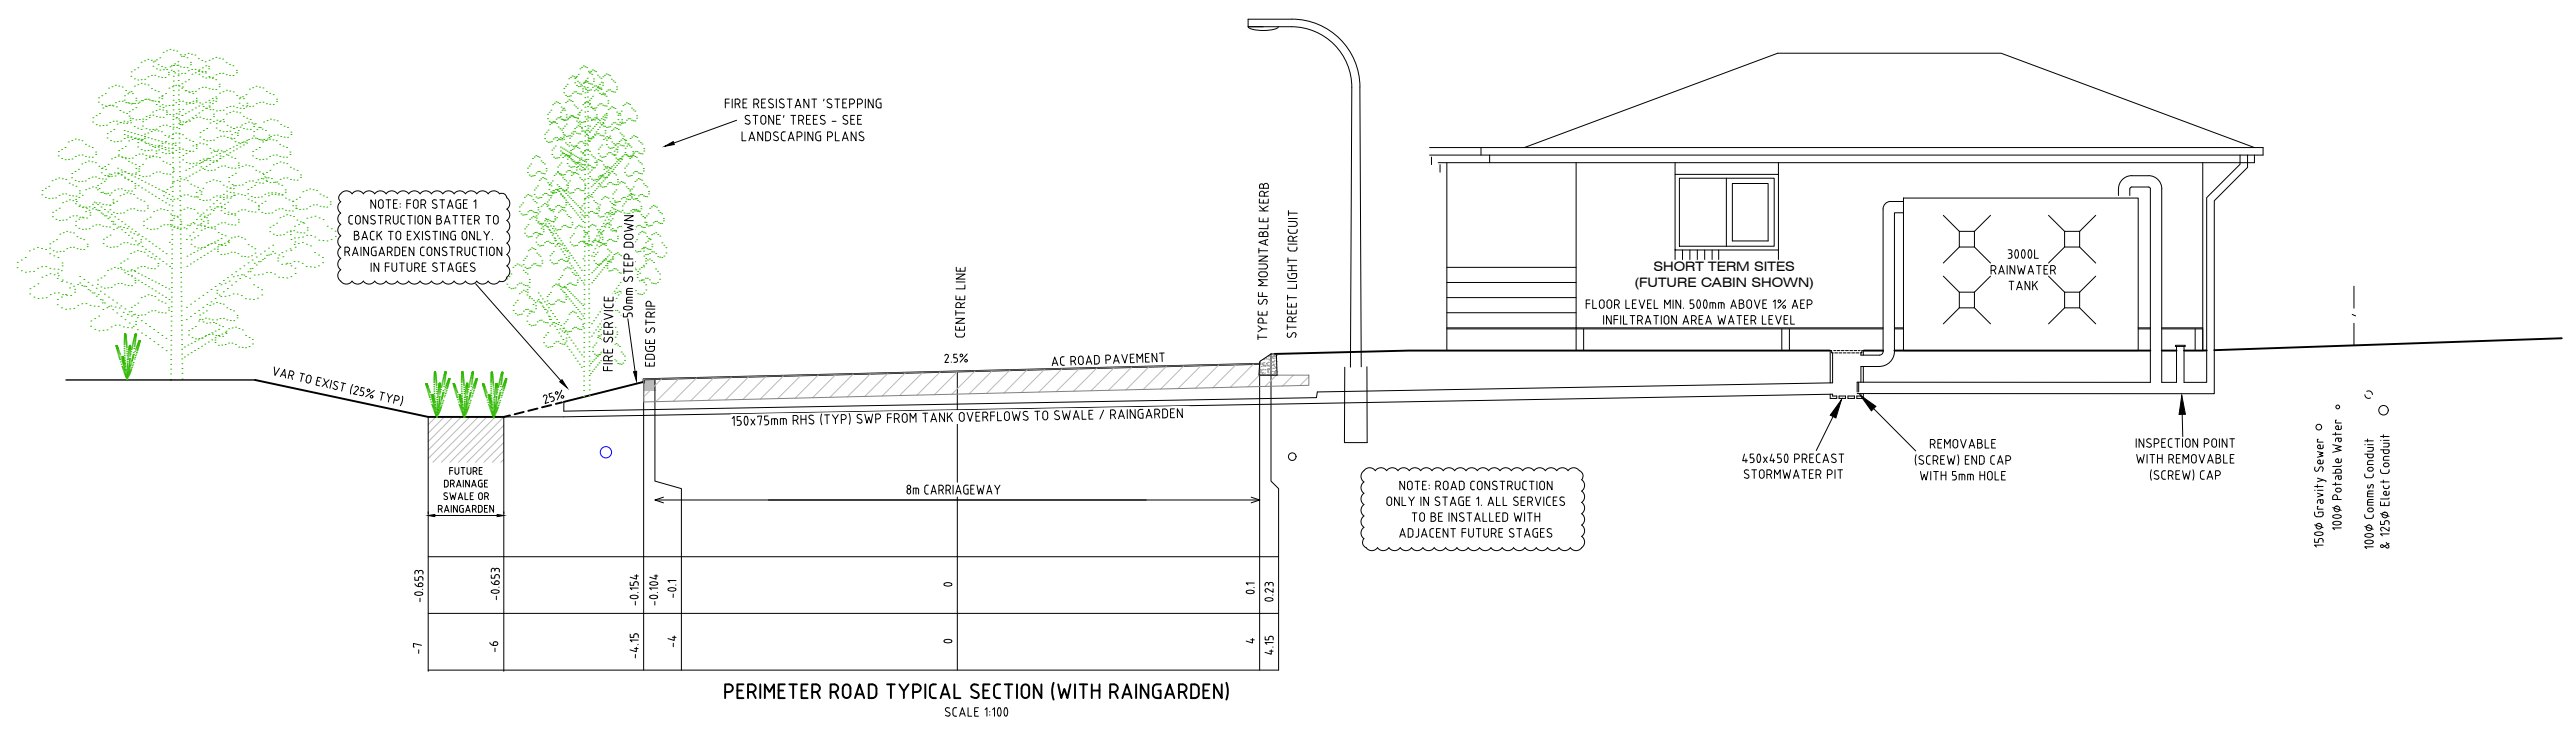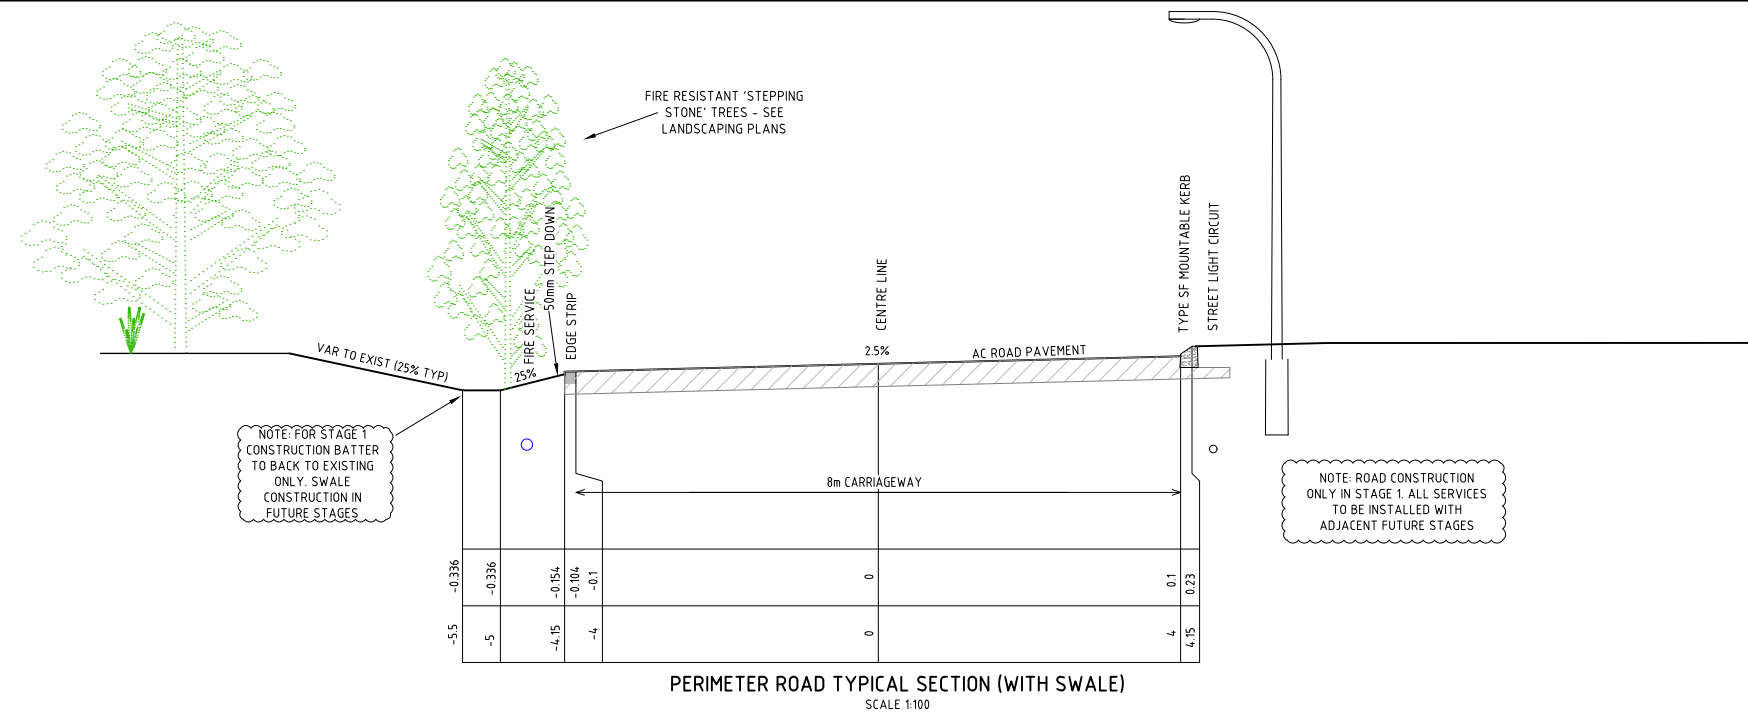


ROAD TYPICAL SECTIONS


REV	DETAILS OF AMENDMENT	DESIGNED	DRAWN	CHECKED	APPROVED	DATE
D	'Stage 1 Works' Added	AV	AV	DS	BL	6/11/24
C	April 2024 Update	AV	AV	DS	BL	19/4/24
B	Revised Layout Concept	AV	AV			draft
A	Original Issue	AV	AV	DS	BL	6/5/22

TATTERSALL LANDER Pty Ltd
DEVELOPMENT CONSULTANTS

SCALE : 1:100 (for A3 Size Plot)
COMPUTER FILE : S:\Clients\2021\221375\Drawings\221375 Concept Design Plans.dwg

SHEET No. : 8
JOB No.: 221375
DATE: Plotted 6/11/24 11:47AM
A3

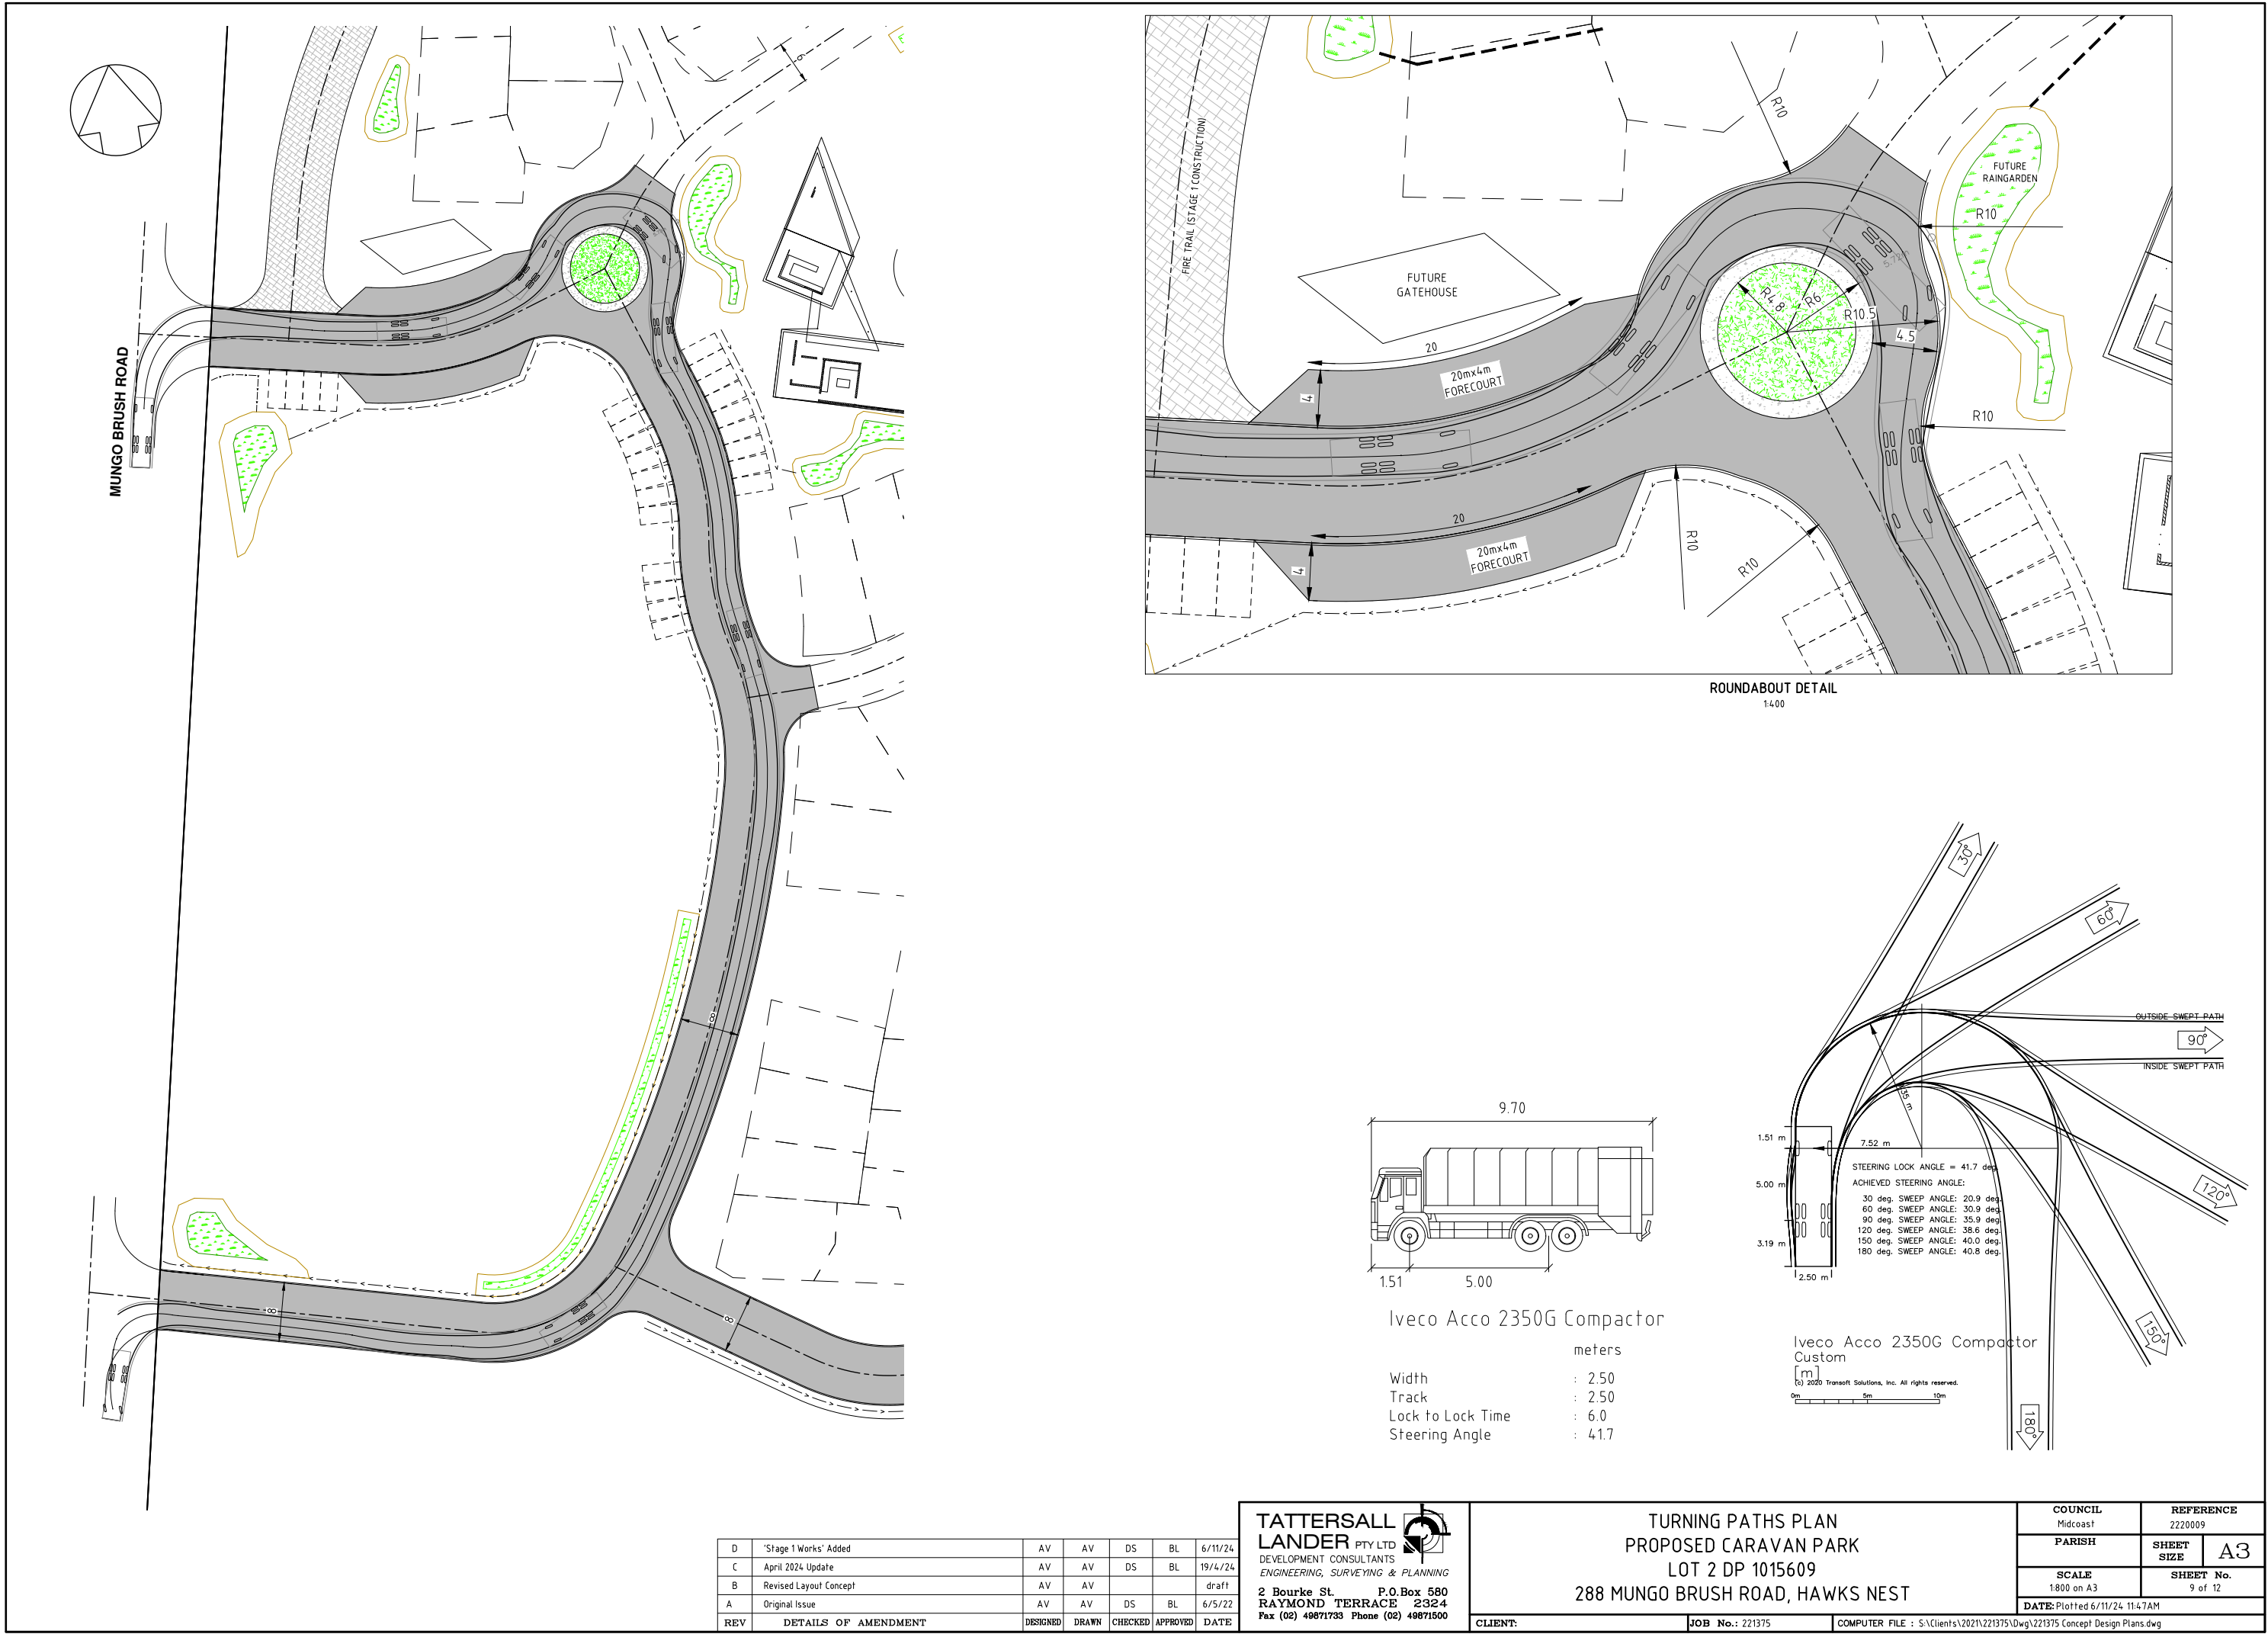

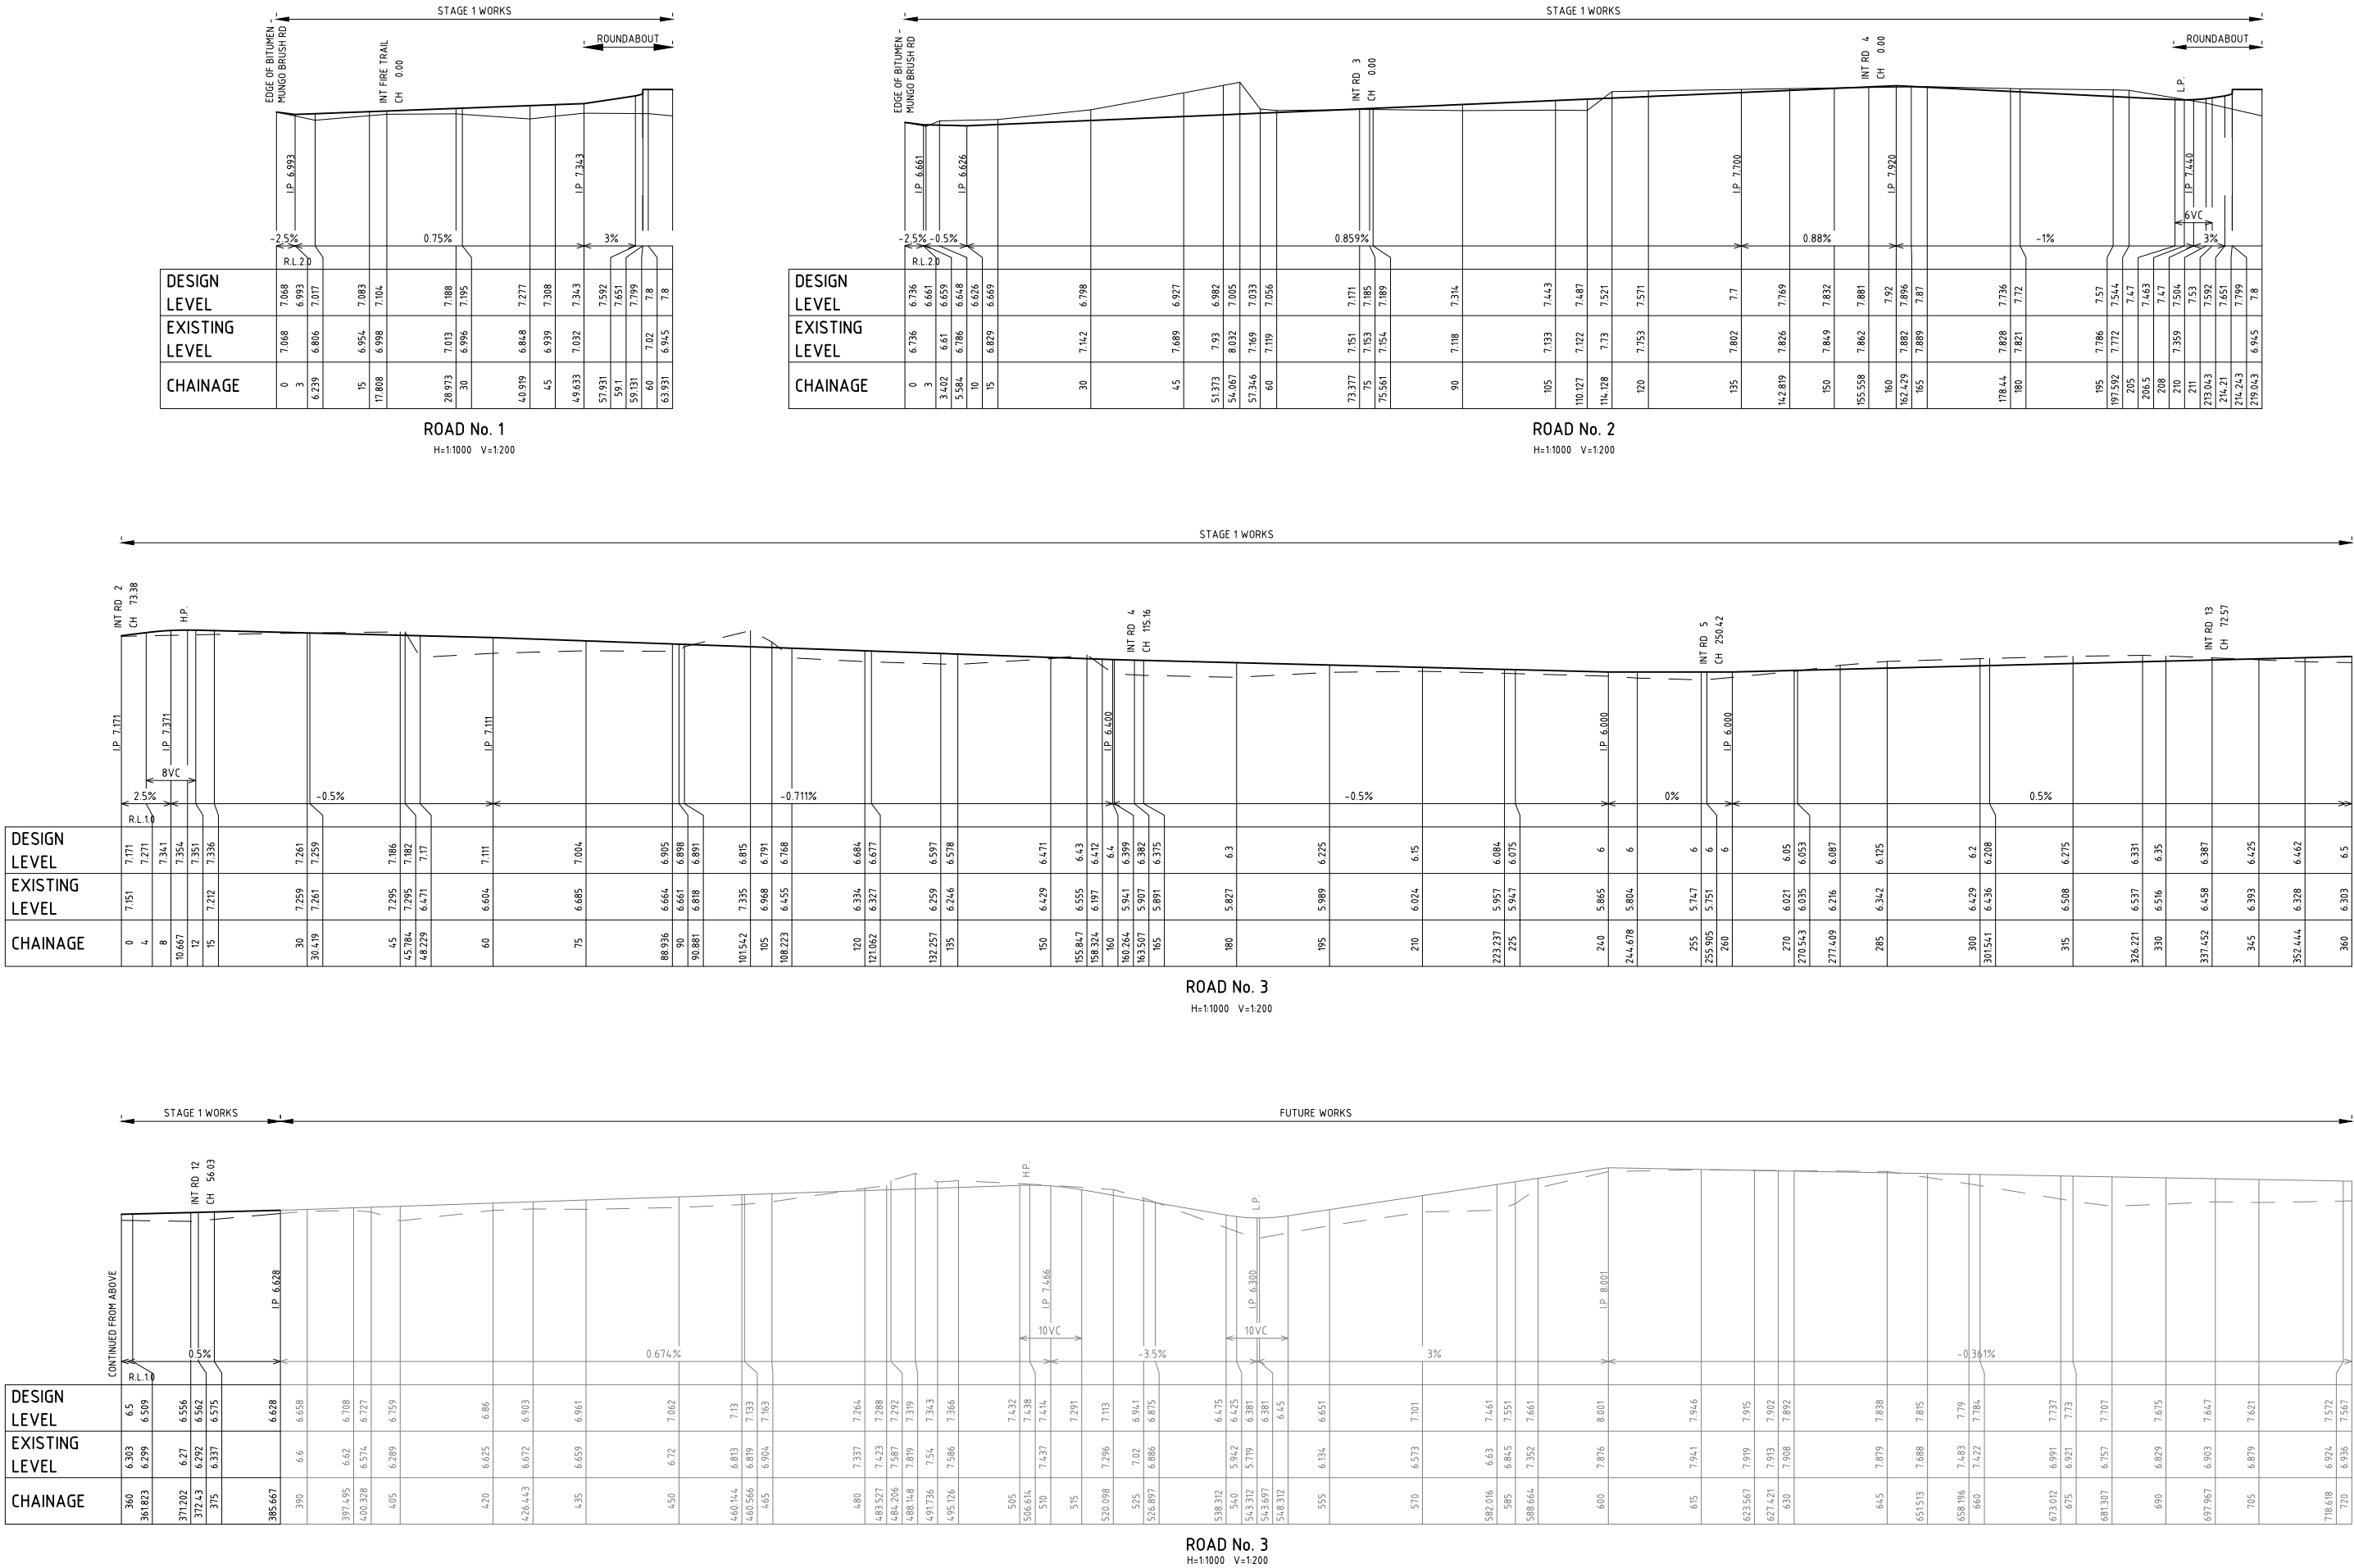

PRELIMINARY ROAD LONGITUDINAL SECTIONS

D	'Stage 1 Works' Added	AV	AV	DS	BL	6/11/24
C	April 2024 Update	AV	AV	DS	BL	19/4/24
B	Revised Layout Concept	AV	AV			draft
A	Original Issue	AV	AV	DS	BL	6/5/22
REV	DETAILS OF AMENDMENT	DESIGNED	DRAWN	CHECKED	APPROVED	DATE

TATTERSALL LANDER Pty Ltd

DEVELOPMENT CONSULTANTS

SCALE : 1:100 for A3 Size Plot


SHEET No. : 10

FILE : 2220010


DATE:Plotted 6/11/24 11:47AM

COMPUTER FILE : S:\Clients\2021\221375\Drawg\221375 Concept Design Plans.dwg


A3

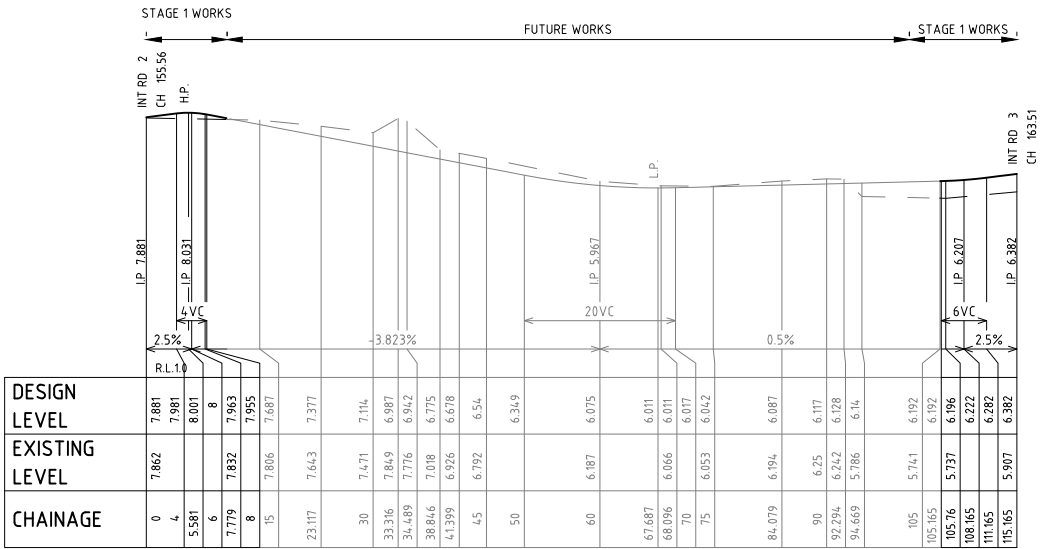


ROAD No. 4
H=1:1000 V=1:200

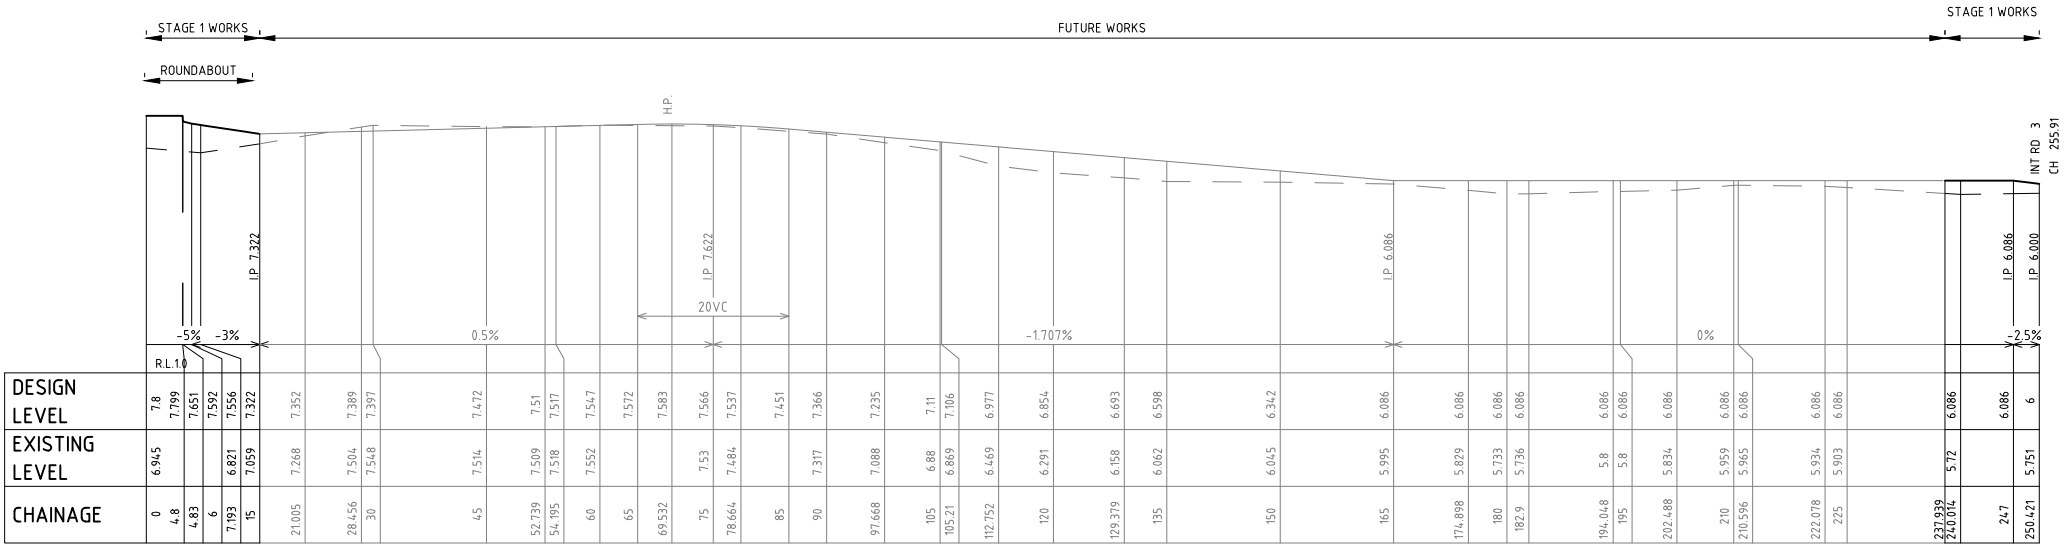


ROAD No. 5
H=1:1000 V=1:200

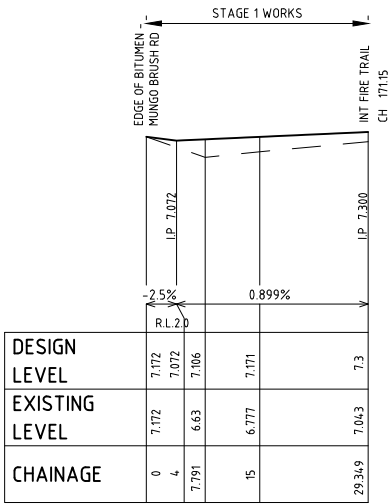

ROAD No. 6
H=1:1000 V=1:200

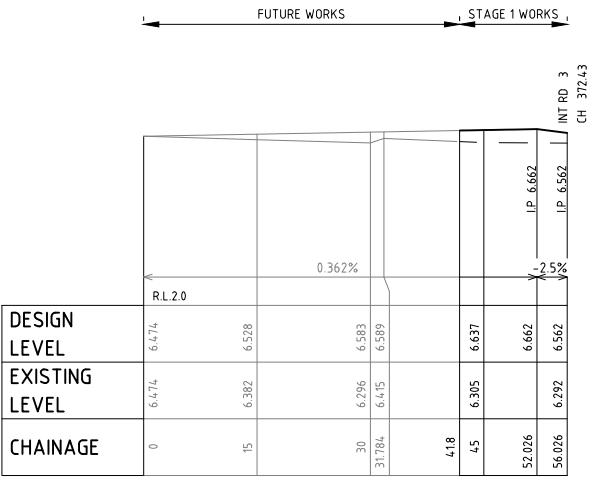

ROAD No. 12
H=1:1000 V=1:200

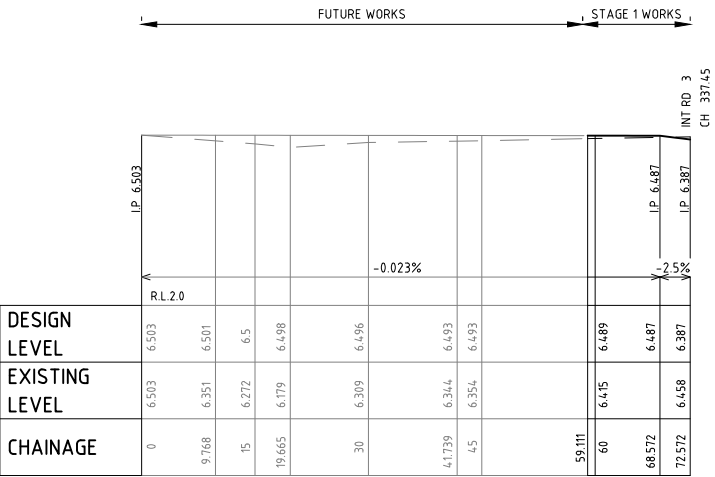

ROAD No. 13
H=1:1000 V=1:200

PRELIMINARY ROAD LONGITUDINAL SECTIONS

D	'Stage 1 Works' Added	AV	AV	DS	BL	6/11/24
C	April 2024 Update	AV	AV	DS	BL	19/4/24
B	Revised Layout Concept	AV	AV			draft
A	Original Issue	AV	AV	DS	BL	6/5/22
REV	DETAILS OF AMENDMENT	DESIGNED	DRAWN	CHECKED	APPROVED	DATE

TATTERSALL
LANDER
DEVELOPMENT CONSULTANTS



SCALE : 1:100 for A3 Size Plot

SHEET No. : 11
JOB No.: 221375


FILE : 2220011

DATE:Plotted 6/11/24 11:47AM

COMPUTER FILE : S:\Clients\2021\221375\DWG\221375 Concept Design Plans.dwg

SHEET
NO.

A3

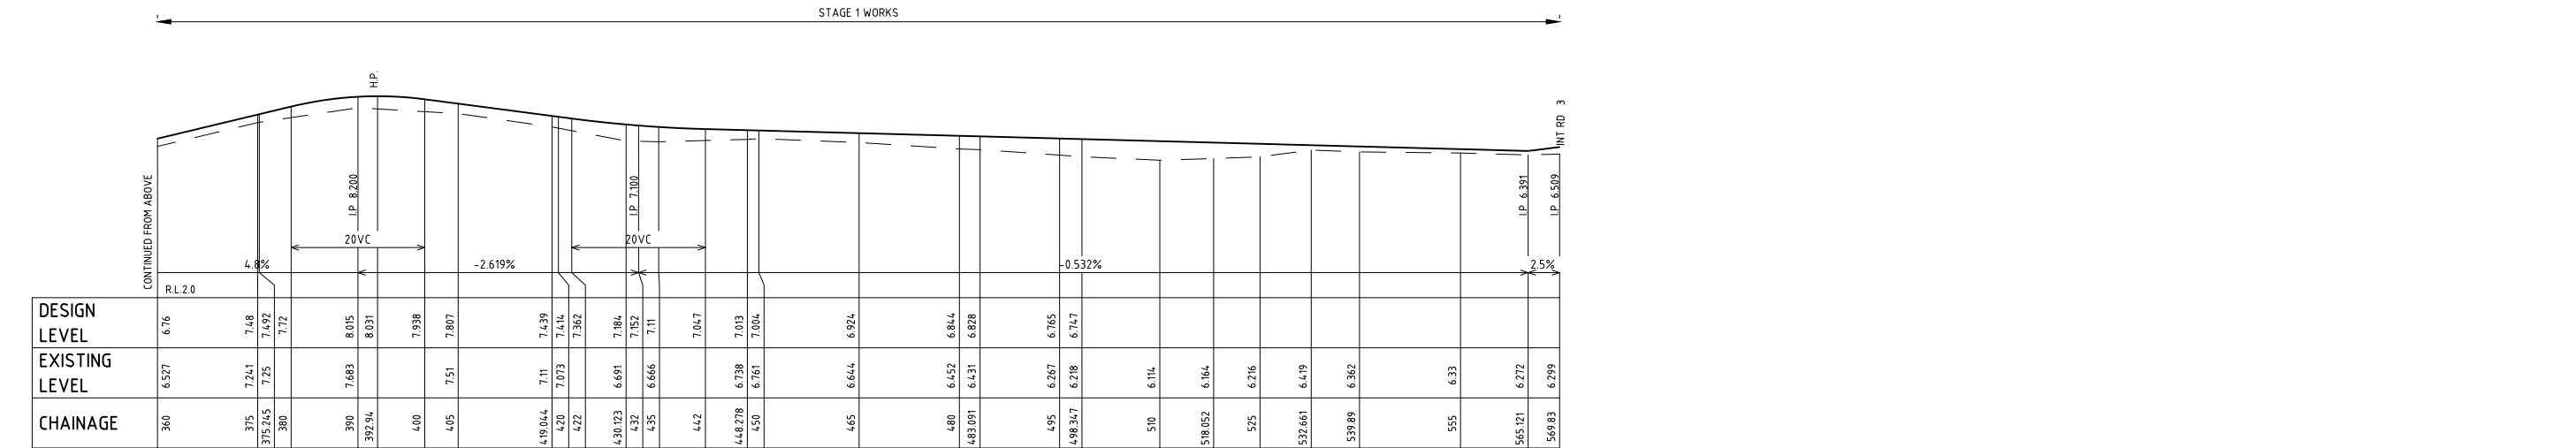

D	'Stage 1 Works' Added	AV	AV	DS	BL	6/11/24	 TATTERSALL LANDER Pty Ltd DEVELOPMENT CONSULTANTS		SCALE :  (1:100 for A3 Size Plot)	SHEET No. : 12	FILE : 2220012	SHEET SIZE
C	April 2024 Update	AV	AV	DS	BL	19/4/24				JOB No.: 221375	DATE: 22/01/24	A3
B	Revised Layout Concept	AV	AV			draft				COMPUTER FILE : S:\Clients\2021\221375\DWG\221375 Concept Design Plans.dwg		
A	Original Issue	AV	AV	DS	BL	6/5/22						
REV	DETAILS OF AMENDMENT	DESIGNED	DRAWN	CHECKED	APPROVED	DATE						