



Left (Northern) Elevation

Rear (Eastern) Elevation

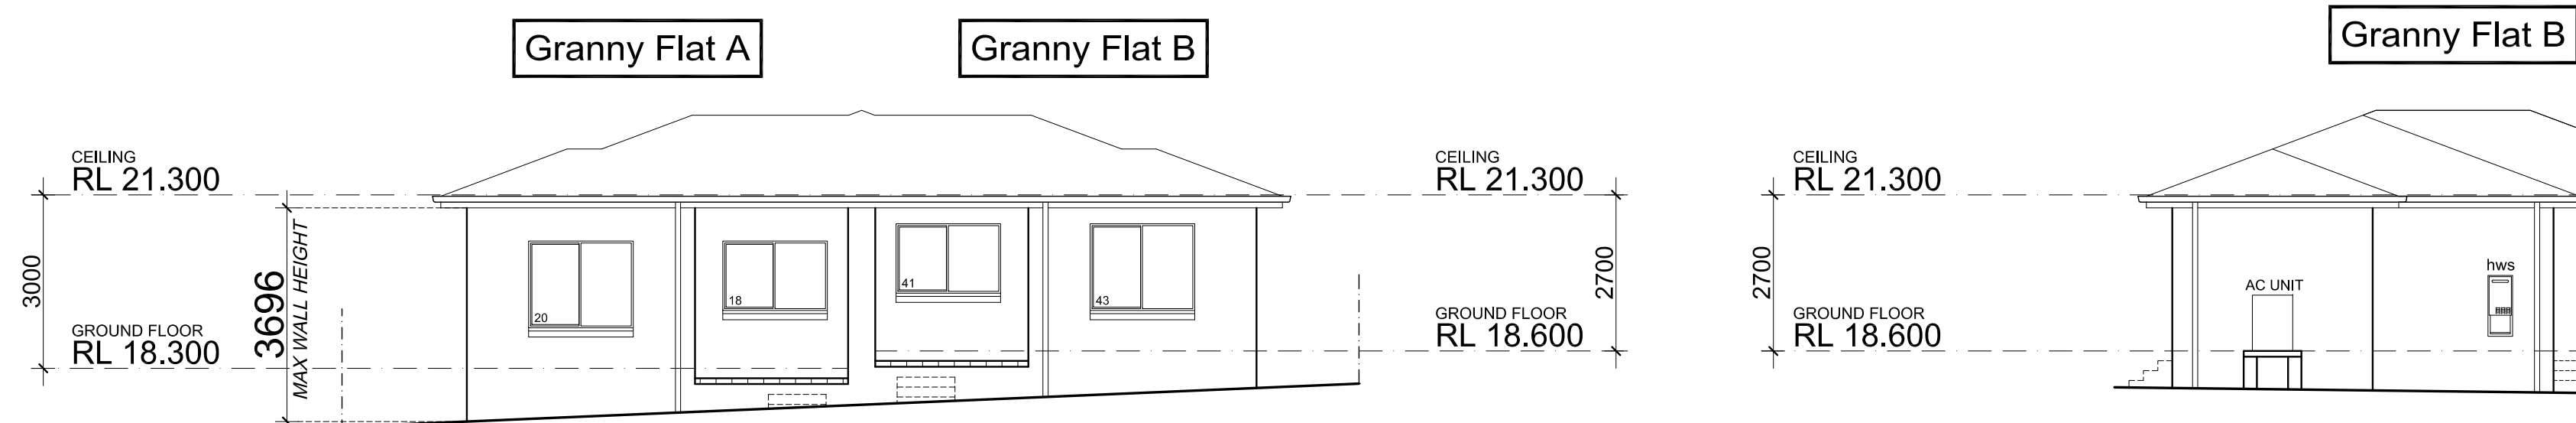


Front (Western) Elevation

Right (Southern) Elevation

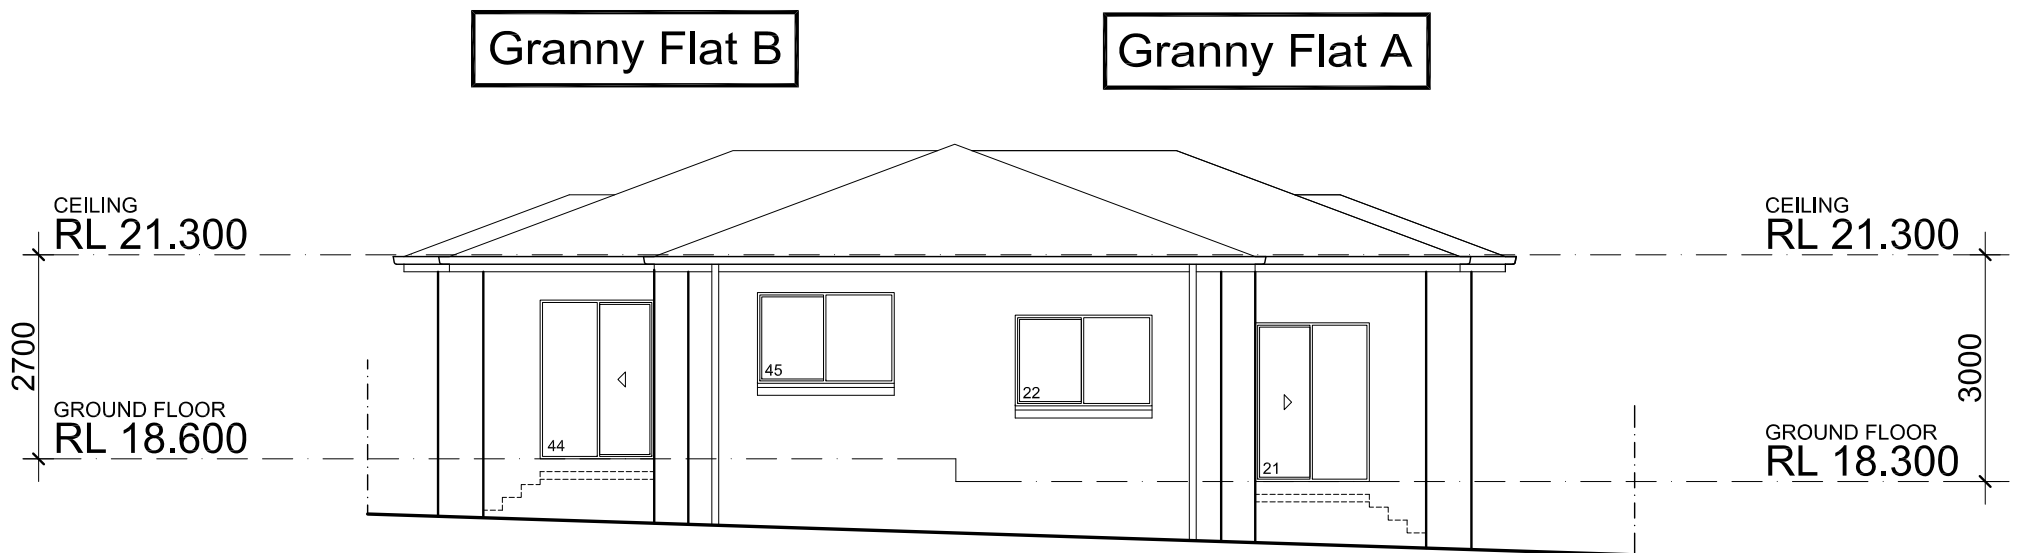


Rear (Eastern) Elevation

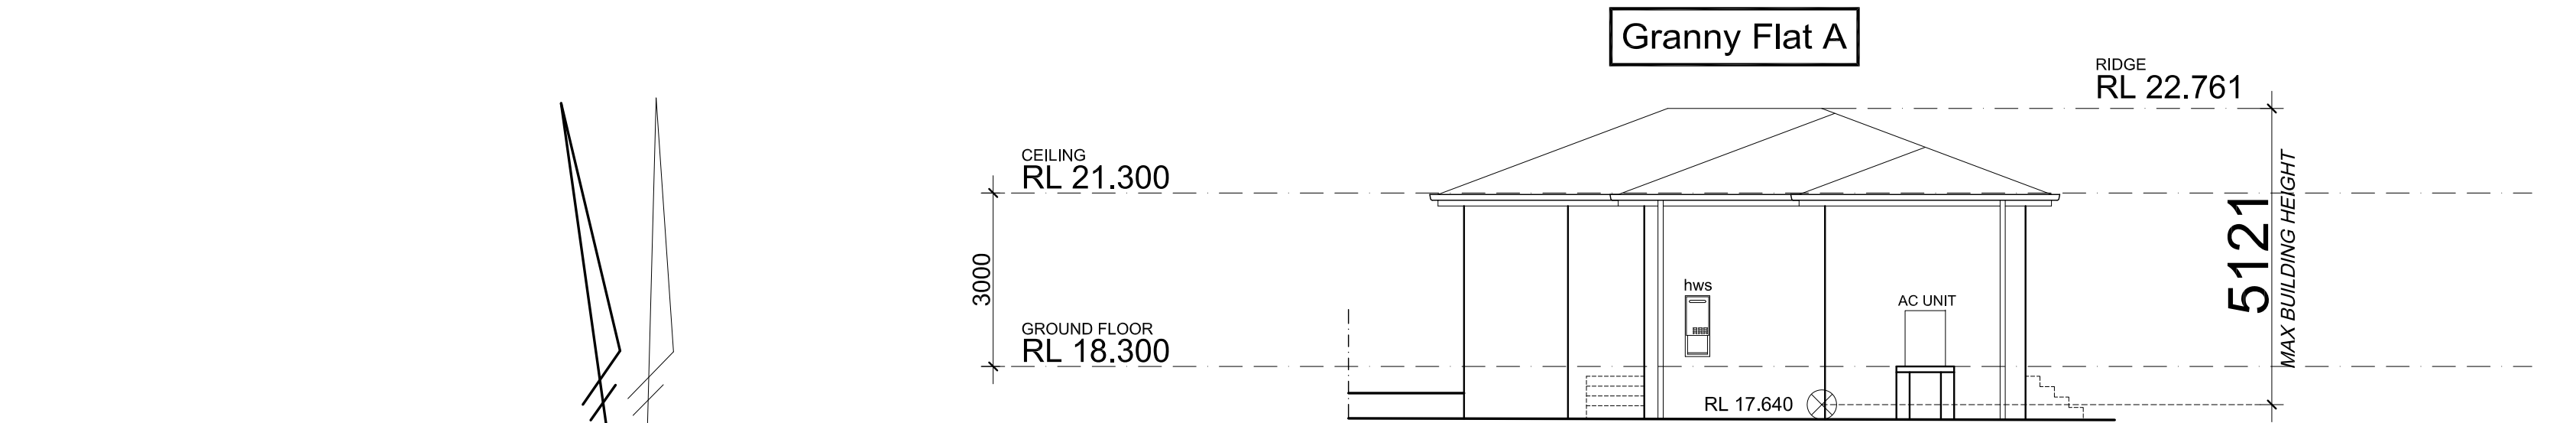


Left (Northern) Elevation



Mackenzie Street (Western) Elevation

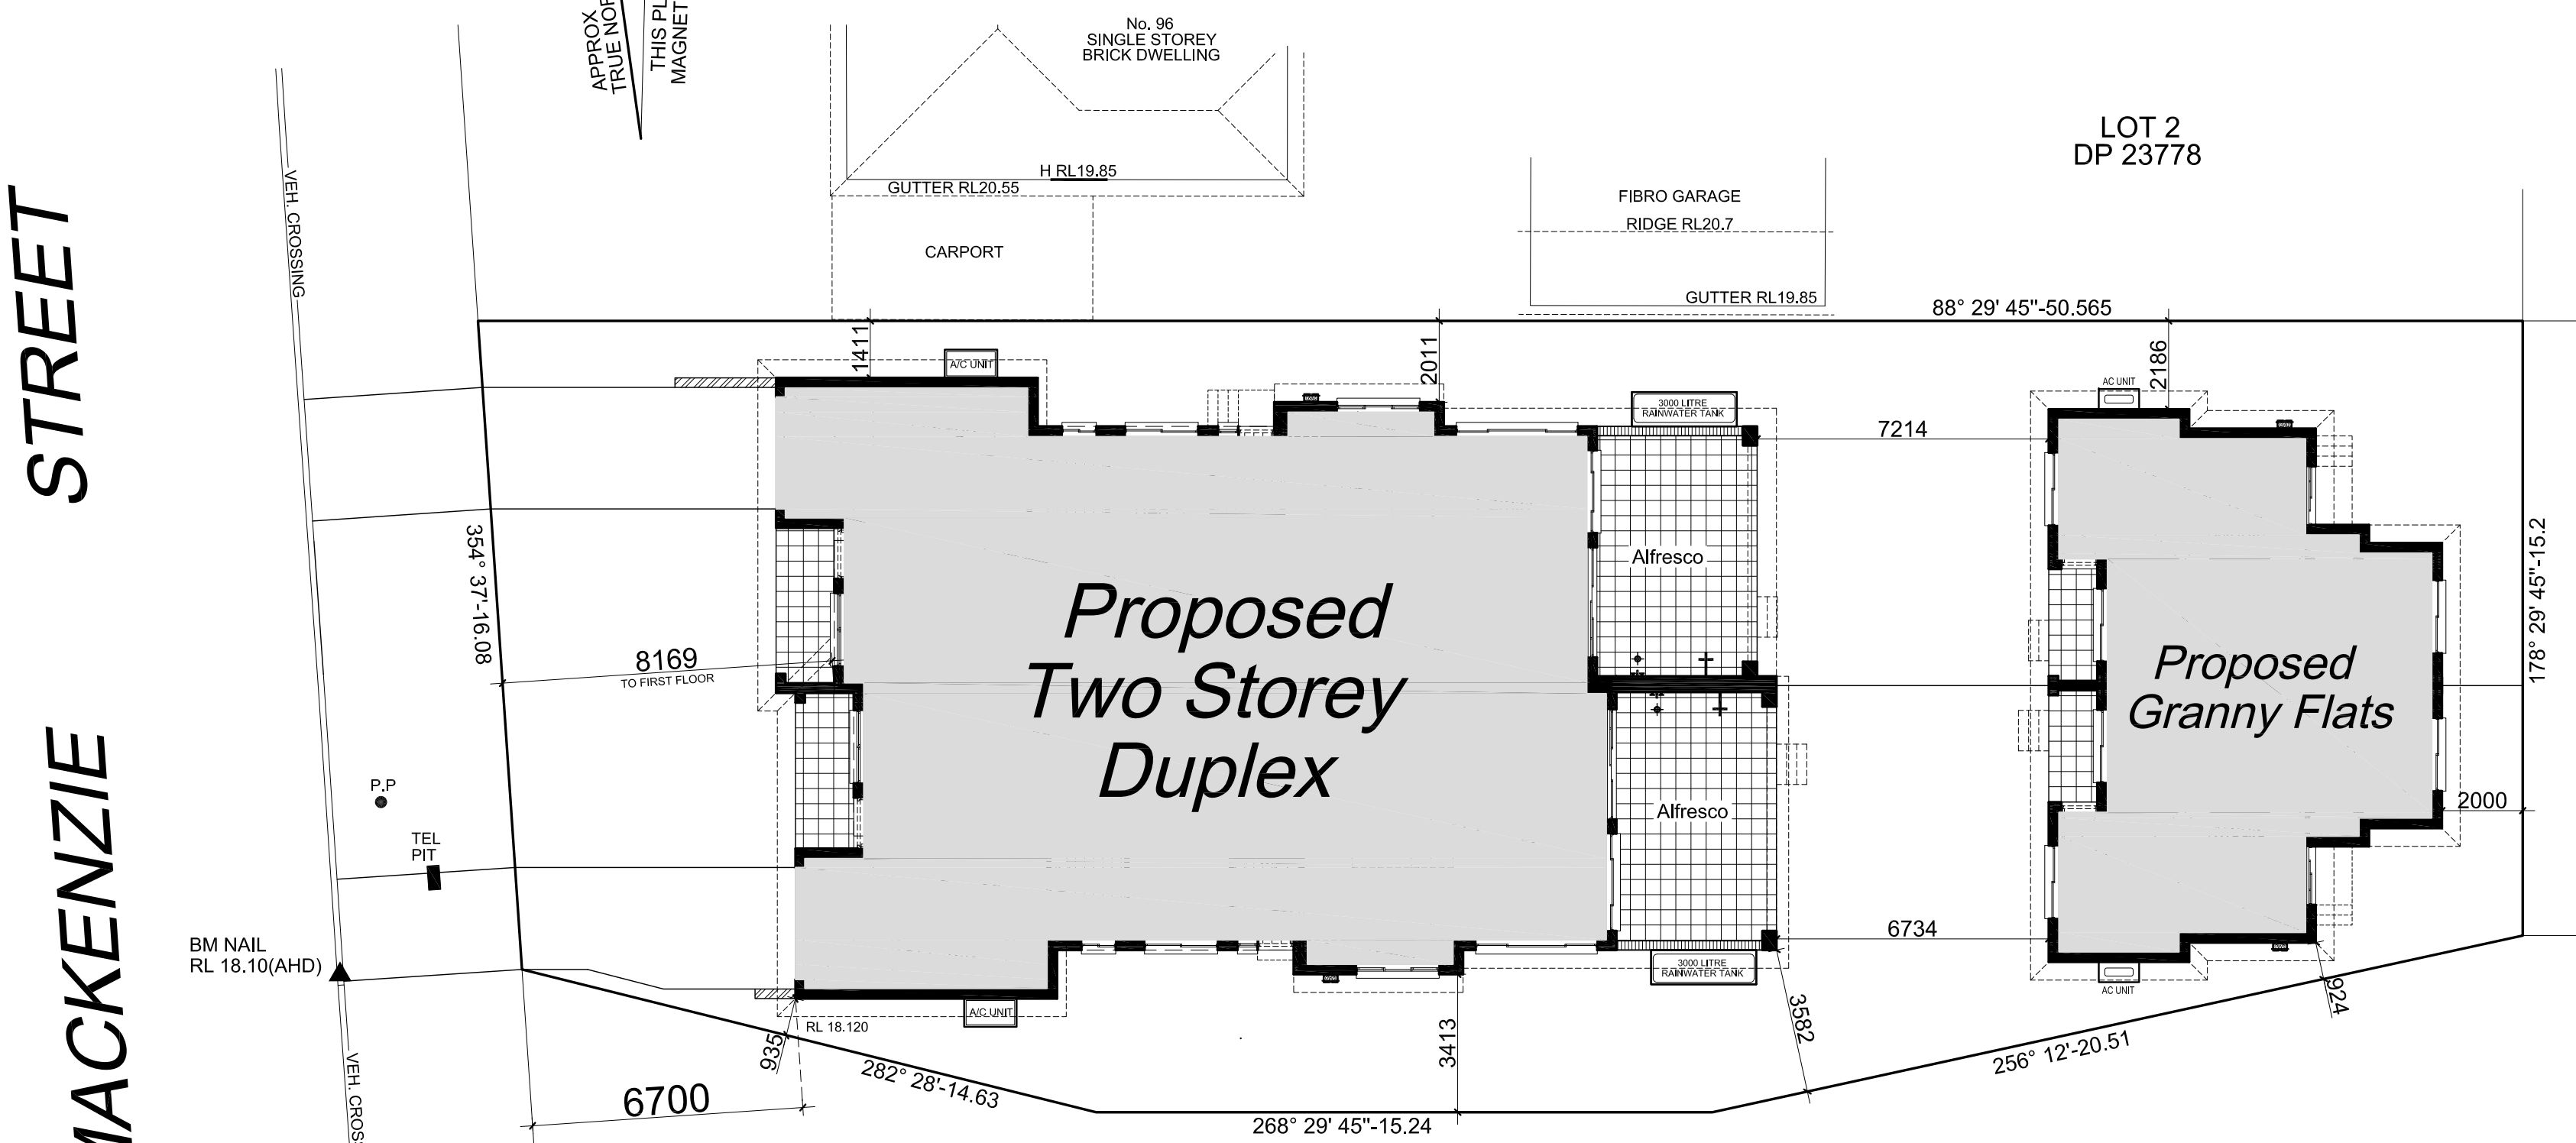

Site Plan

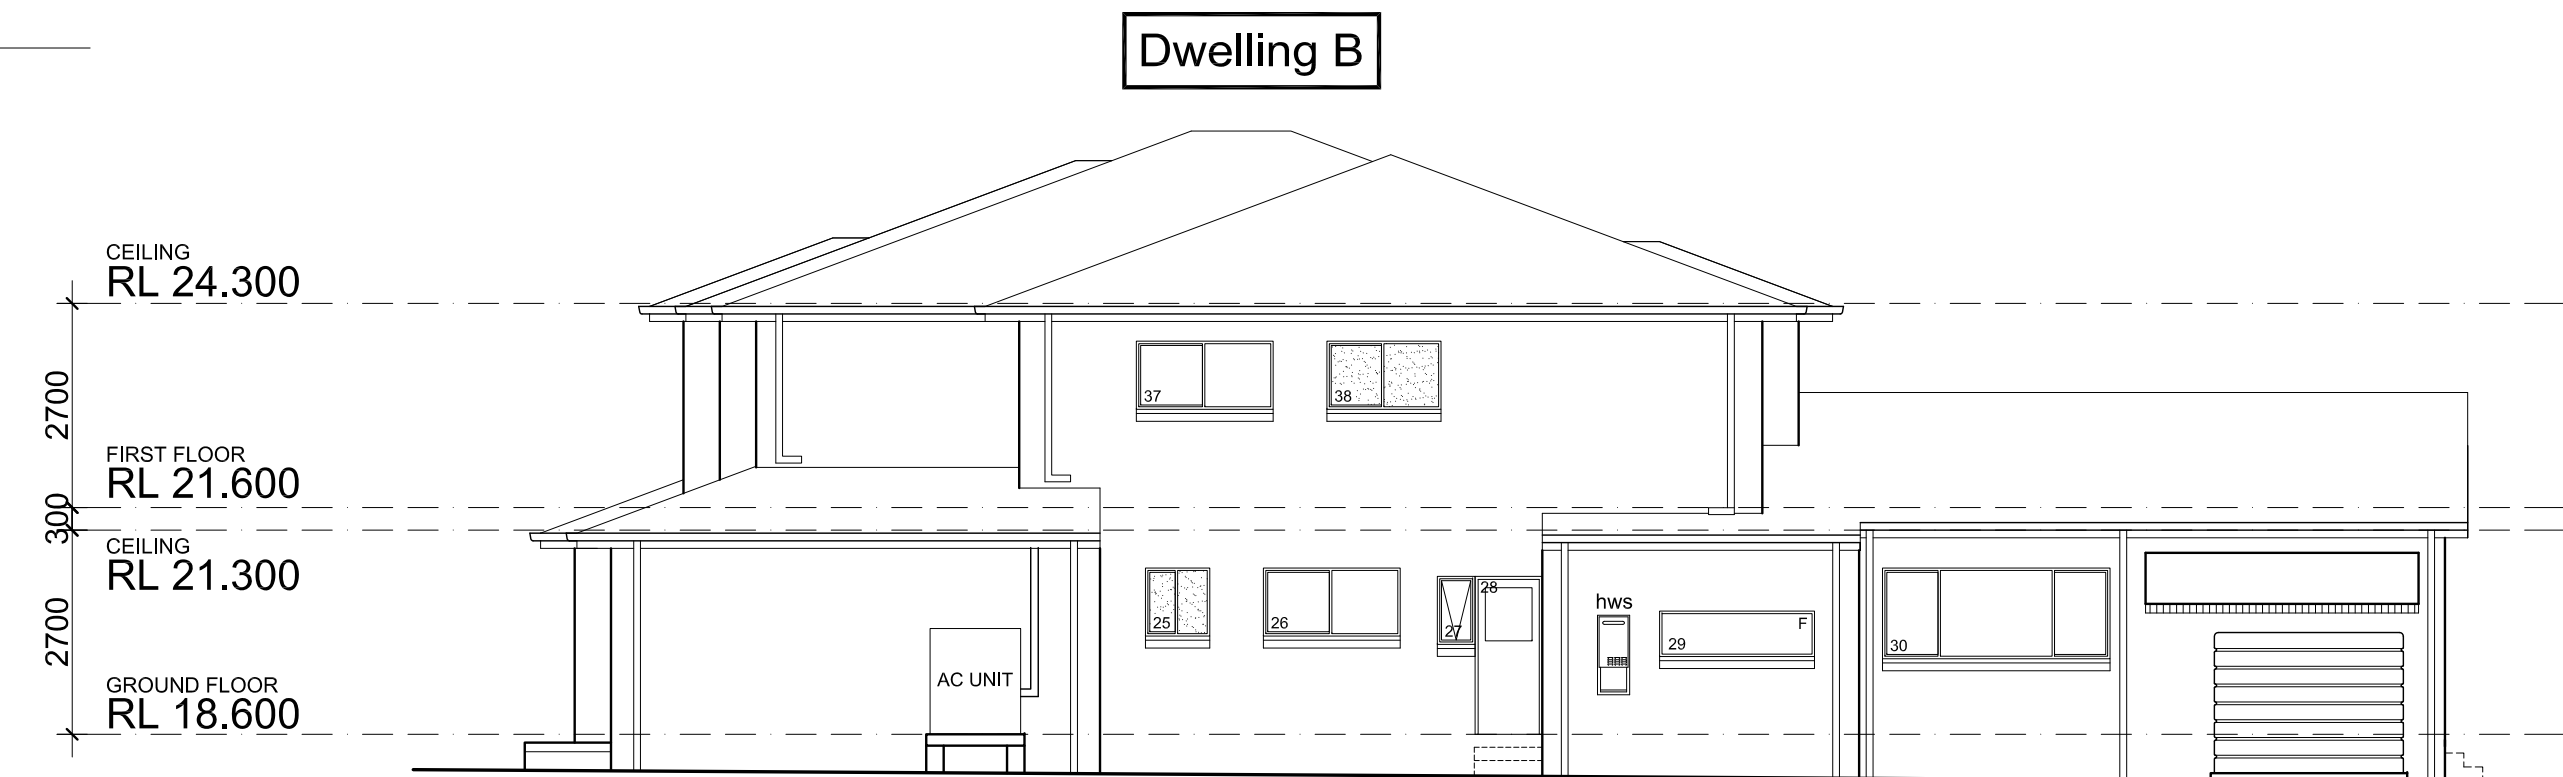

Right (Southern) Elevation

REVISION	DATE	DRAWN BY	COMMENTS

Copyright ©

Copyright in and to these plans remains at all times with Masterton Homes P/L and these plans shall not be used or be permitted to be used for any other purpose other than the erection of the home on the subject site.

www.masterton.com.au

HEAD OFFICE 02 9601 4006
SALES CENTRE 1300 4HOMES

MASTERTON HOMES

MASTERTON HOMES PTY LTD
CNR SAFFORD RD & HUME HWY
WARWICK FARM NSW 2170
Lic. No.: 355586
ABN: 52 002 873 047

6700

RESIDENTIAL LOGISTICS P/L

Suite 1, Level 1
208 -210 Northumberland St,
Liverpool NSW 2170

Email: mail@rl.net.au Phone: 9602 7700 Fax: 9734 6633

NOTIFICATION PLAN

CLIENT: Mr Manduca & Mrs Fruci

SITE ADDRESS: No.98 (Lot A in DP 416914) Mackenzie Street,
SUBURB: Revesby SCALE: NTS

COUNCIL: Canterbury Bankstown SHEET: 1 of 1