




SOUTH-WEST ELEVATION

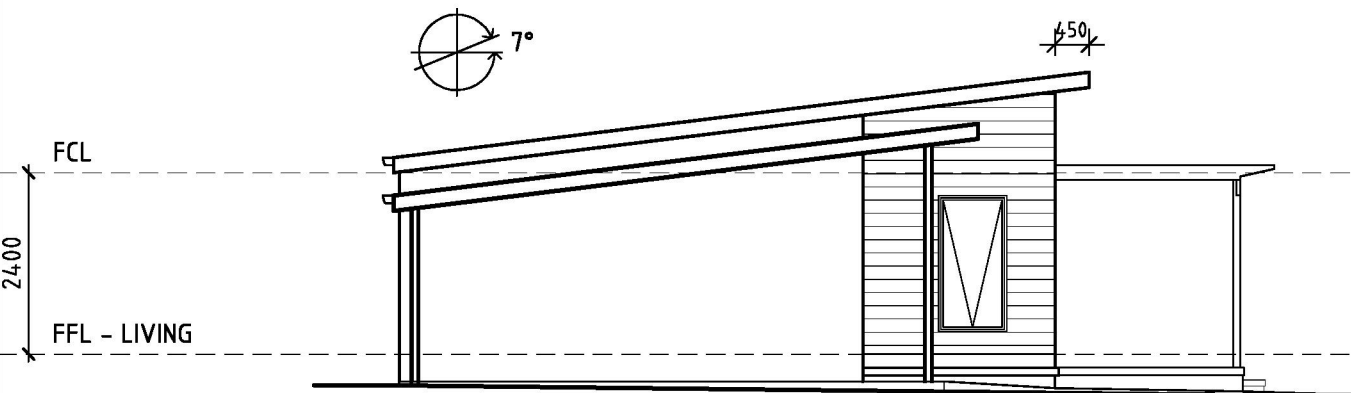

SOUTH-EAST ELEVATION

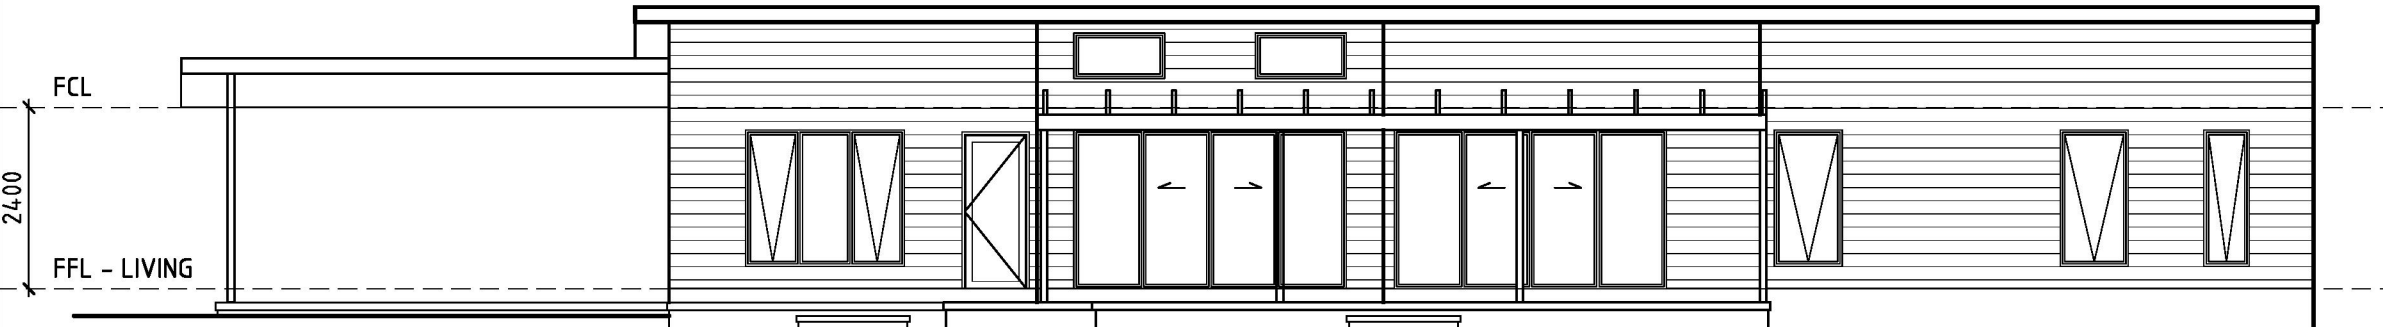

NORTH-EAST ELEVATION

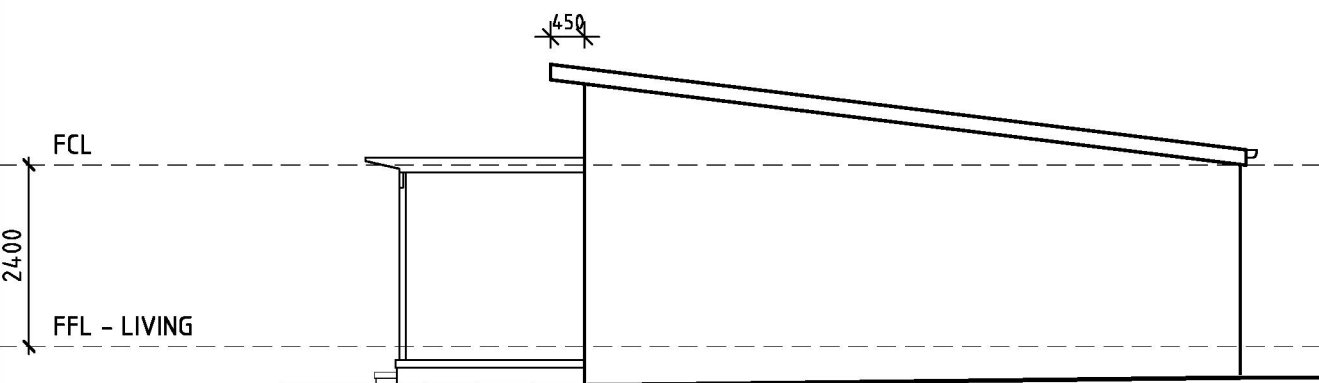

NORTH-WEST ELEVATION

- SELECTED METAL DECK ROOFING.
- COLORBOND GUTTERS & PVC DOWNPIPES.
- POWDER COATED ALUMINIUM FRAMED WINDOWS WITH MATCHING FLY SCREENS.
- SELECTED FACE BRICKWORK & EXTERNAL CLADDING.
- GRADE FINISHED GROUND LINE TO GIVE FALLS AWAY FROM BUILDING.



OWNERS APPROVAL:

SIGN:

SIGN:

**Certificate No. # 89KKGZLN6O-01**
Scan QR code or follow website link for rating details.
Assessor name Trish Campbell
Accreditation No. 32313
Property Address 13 Wombat Street, Young, NSW, 2594

<https://www.fr5.com.au/QRCodeLanding?PublicId=89KKGZLN6O-01>

No.	Date	Description
AMENDMENTS		

Figured dimensions shall be used in preference to scaling of drawings.

All materials and workmanship to be in strict accordance with current manufacturers printed instructions, local regulations and SAA Codes.

All construction work to be in accordance with the BUILDING CODE OF AUSTRALIA, and relevant codes.

Any discrepancy found in the drawing set, dimensions, etc are to be reported to the designer before proceeding with any construction.

Ground lines are indicative only and must be verified on site before commencing any work.

The information as shown on these drawings is correct at the time of documentation. A1 House Designs accepts no responsibility for errors or omission in this drawing set.

Drawings subject to copyright and may not be reproduced in any form without the written permission of A1 HOUSE DESIGNS.

Designer:
"A1 HOUSE DESIGNS"
A DIVISION OF GAVIN ROWLEY
BUILDING CONTRACTORS Pty Ltd
ARCHITECTURAL DESIGN &
COMPUTER DRAFTING
PO BOX 225 GOULBURN NSW 2580
rowley225@outlook.com
MOBILE 0407 483 319

Client:

Scale: SAS	Date: JULY 2024
Drawn: OAR	Job No. 1004-001
Sheet 1 OF 4	Amdt. A - 14.08.24