


# GENTECH NARROMINE SHED 3 PLANT PROJECT


## ARCHITECTURAL DA DOCUMENTS

LOT 1  
DP 868195  
WARD: NARROMINE SHIRE COUNCIL

SHEET LIST	
Sheet Number	Sheet Name
DA-00-00	COVER SHEET
DA-01-00	OVERALL SITE PLAN
DA-02-00	OVERALL FLOOR PLAN - SHED 3
DA-02-10	UPPER LEVEL FLOOR PLANS
DA-05-00	SHED 3 ELEVATIONS
DA-05-10	SITE ELEVATIONS
DA-06-00	BUILDING SECTIONS - SHEET 1
DA-06-01	BUILDING SECTIONS - SHEET 2
DA-09-00	BUILDING PERSPECTIVES

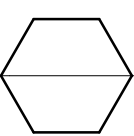

LOCATION PLAN

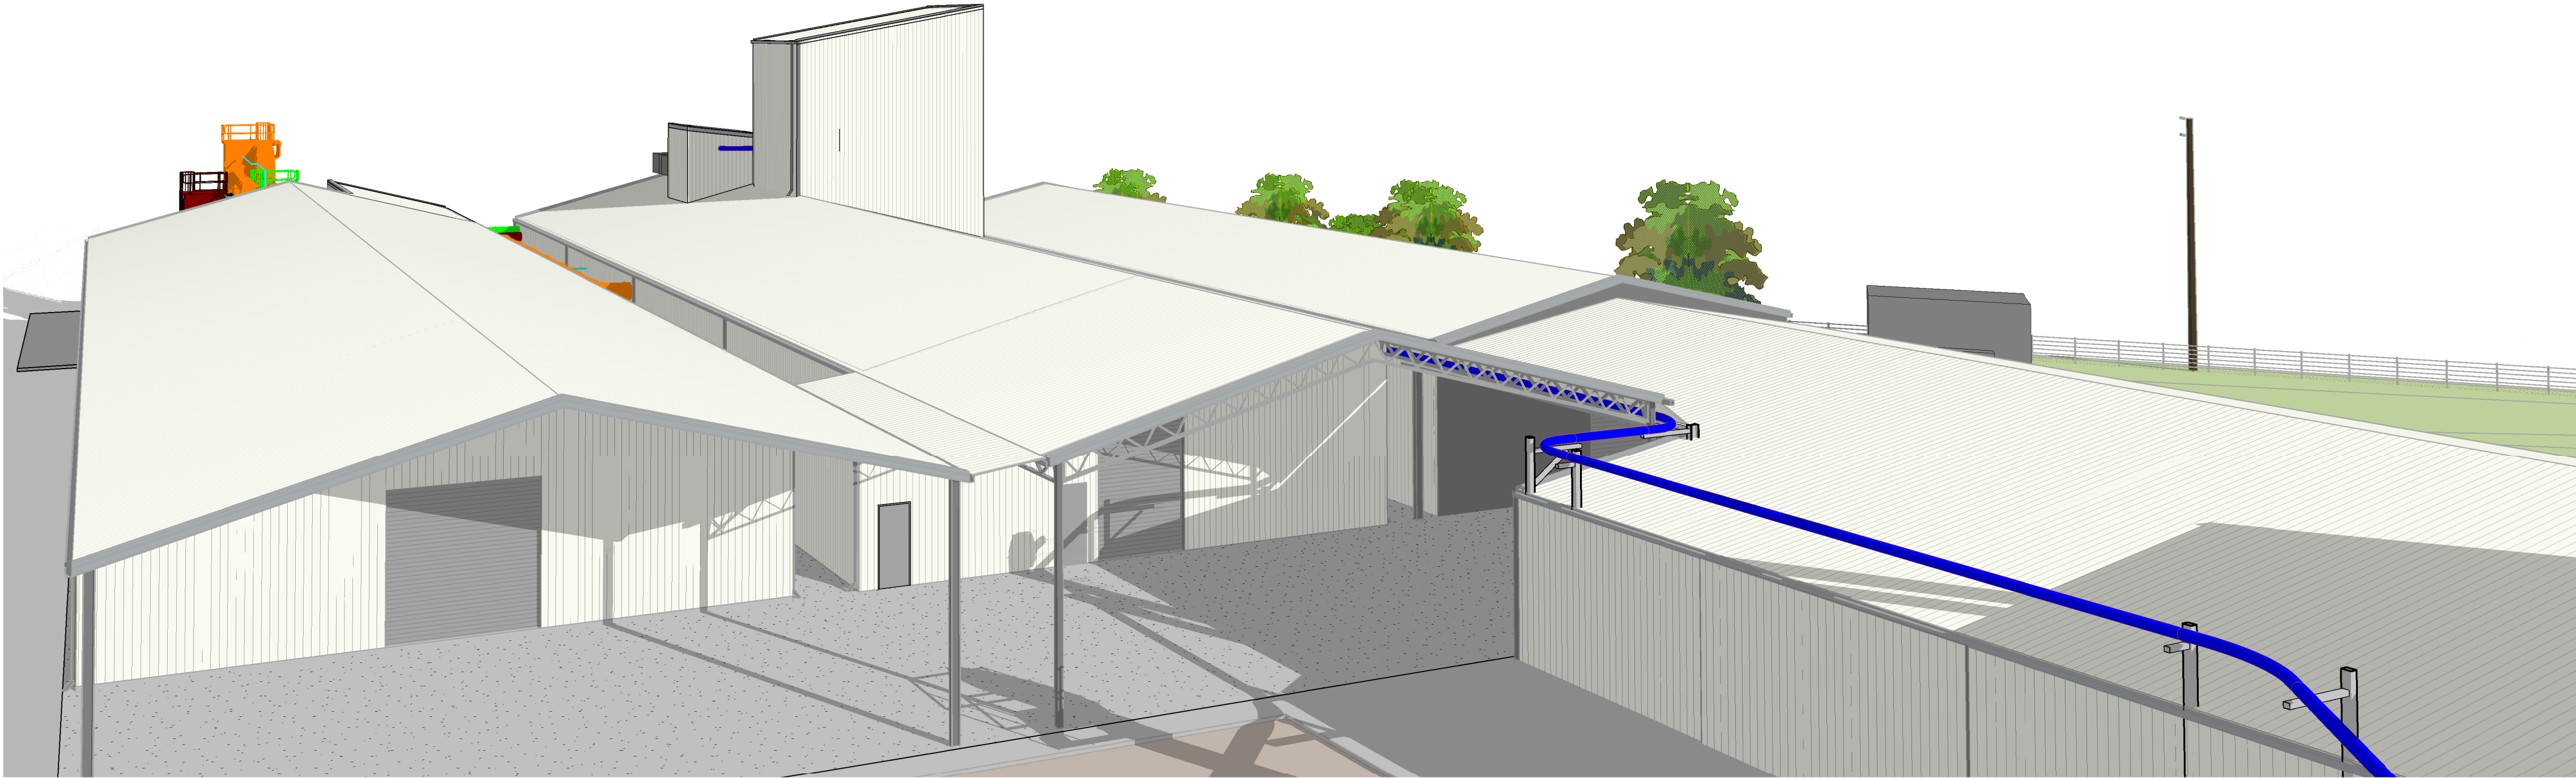

DRAFT DA ISSUE

<div>COPYRIGHT PROTECTS THIS PUBLICATION. EXCEPT FOR PURPOSES REMITTED BY THE COPYRIGHT ACT, REPRODUCTION BY WHATEVER MEANS IS PROHIBITED WITHOUT THE PRIOR WRITTEN PERMISSION OF TAYLORELLIS PTY LTD</div> <div>SCALE: 1 : 1000 @ A1</div>	REVISIONS				<div>TAYLORELLIS</div> <div>UNIT 302, 33 LONGLAND ST, NEWSTEAD, QLD 4010</div>	DESIGNED DES		<div>SHEET NAME COVER SHEET</div> <div>GENTECH NARROMINE</div> <div>323 THE McGRANE WAY, NARROMINE NSW</div>	JOB NUMBER 1377		<div>1</div>
	ISSUE	DESCRIPTION	APPD	DATE		DESIGN CHECKED MT	DRAWING NUMBER		ISSUE		
	D	DRAFT DA UPDATE	MW	14.02.2024		DRAWN MT	DA-00-00		J		
	E	DRAFT DA ISSUE	MW	21.02.2024		DRAWING CHECK MT					
	F	DRAFT DA ISSUE	MW	06.03.2024		APPROVED MT					
	G	DRAFT DA ISSUE	DS	20.08.2024		BOAQ No. 4870					
	H	UPDATED DA DRAWINGS	DS	12.09.2024							
	I	DA DRAWINGS UPDATE	DS	21.10.2024							
	J	ADDED NOTE	DS	22.11.2024							














ABBREVIATION SCHEDULE	
AL-02	ALUMINIUM LOUVRES
RS	NEW ROLLER SHUTTER

NOTE:  
NEW PROCESSING EQUIPMENT  
(SHOWN INDICATIVE ONLY)  
TO ENGINEER'S REQUIREMENT

 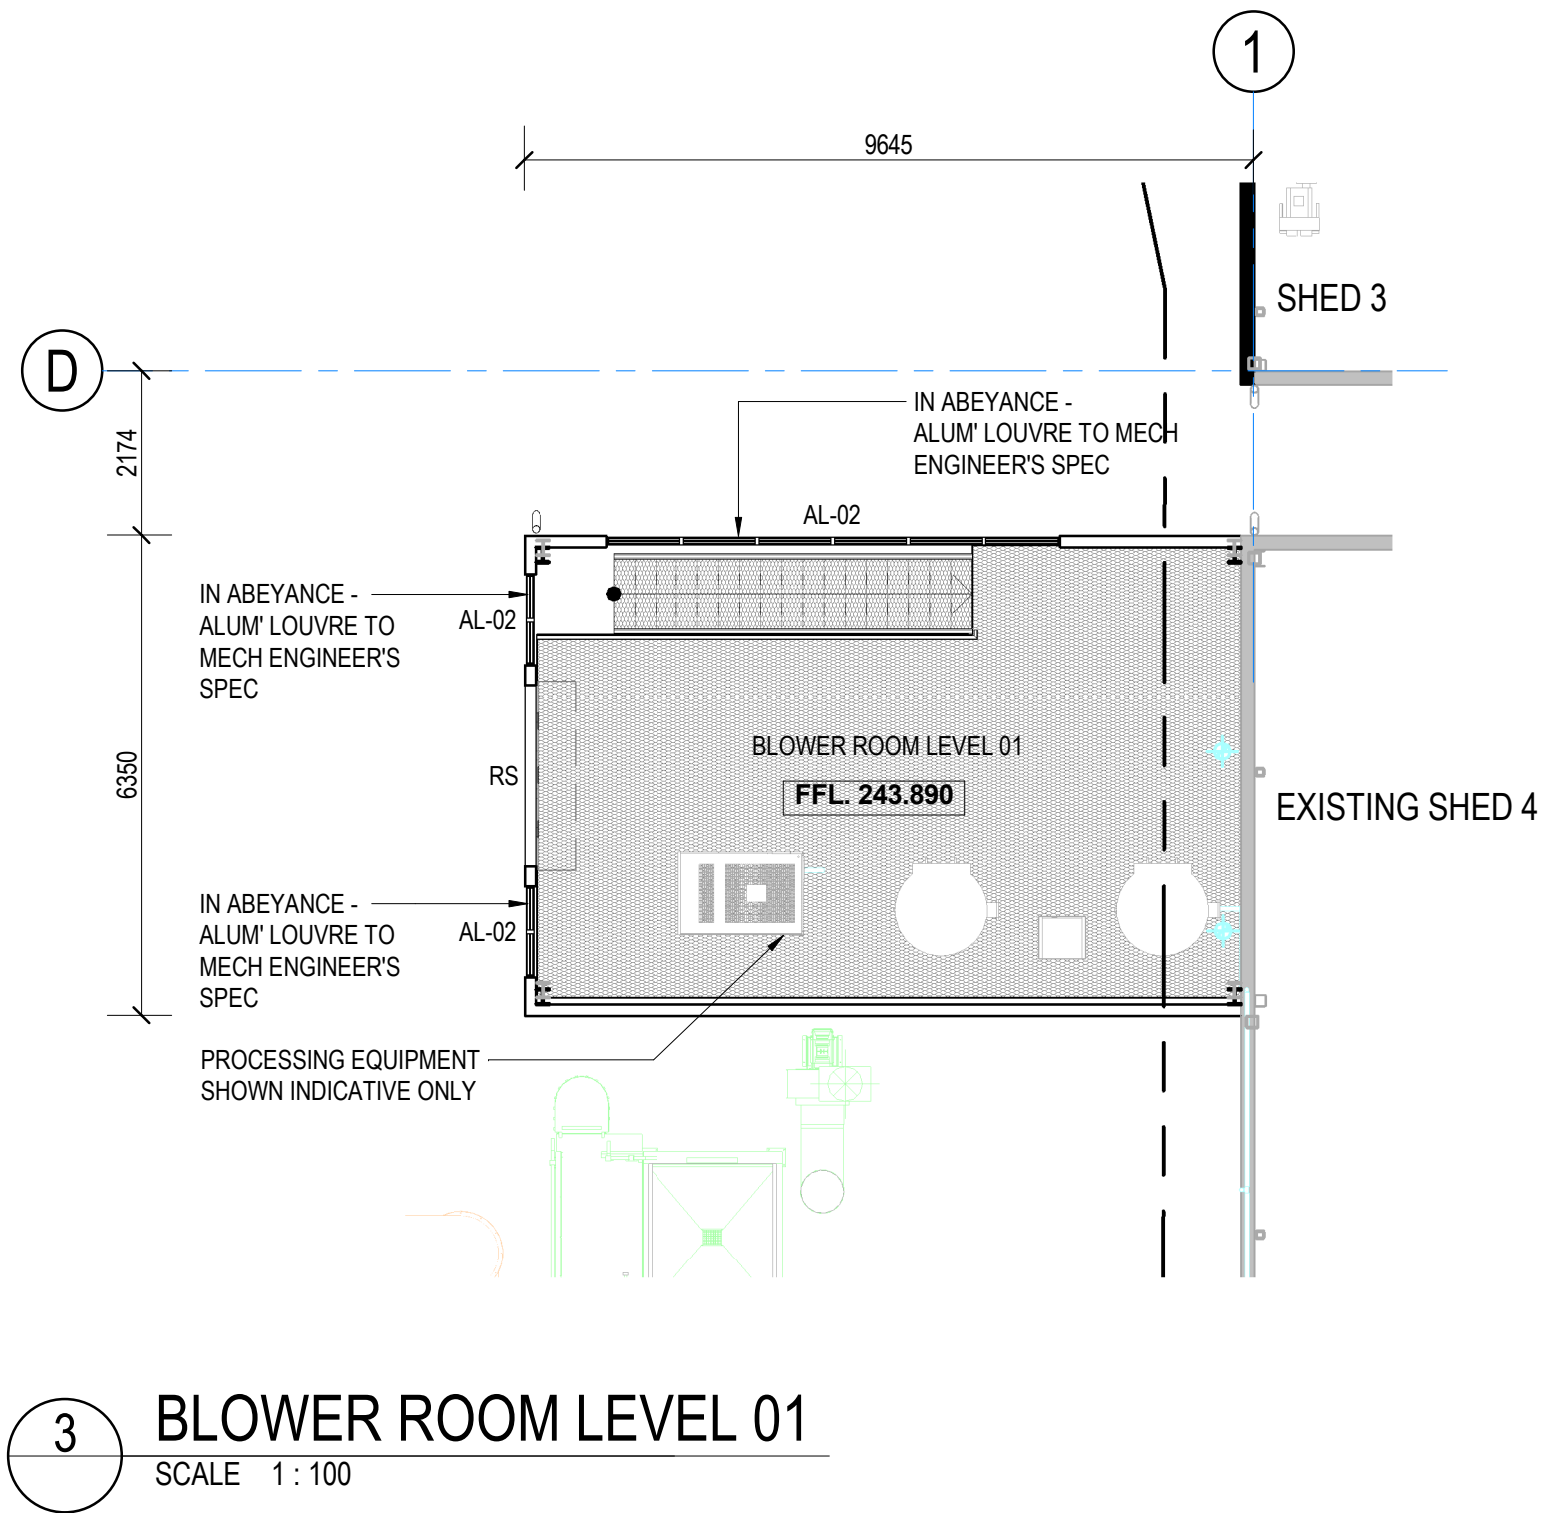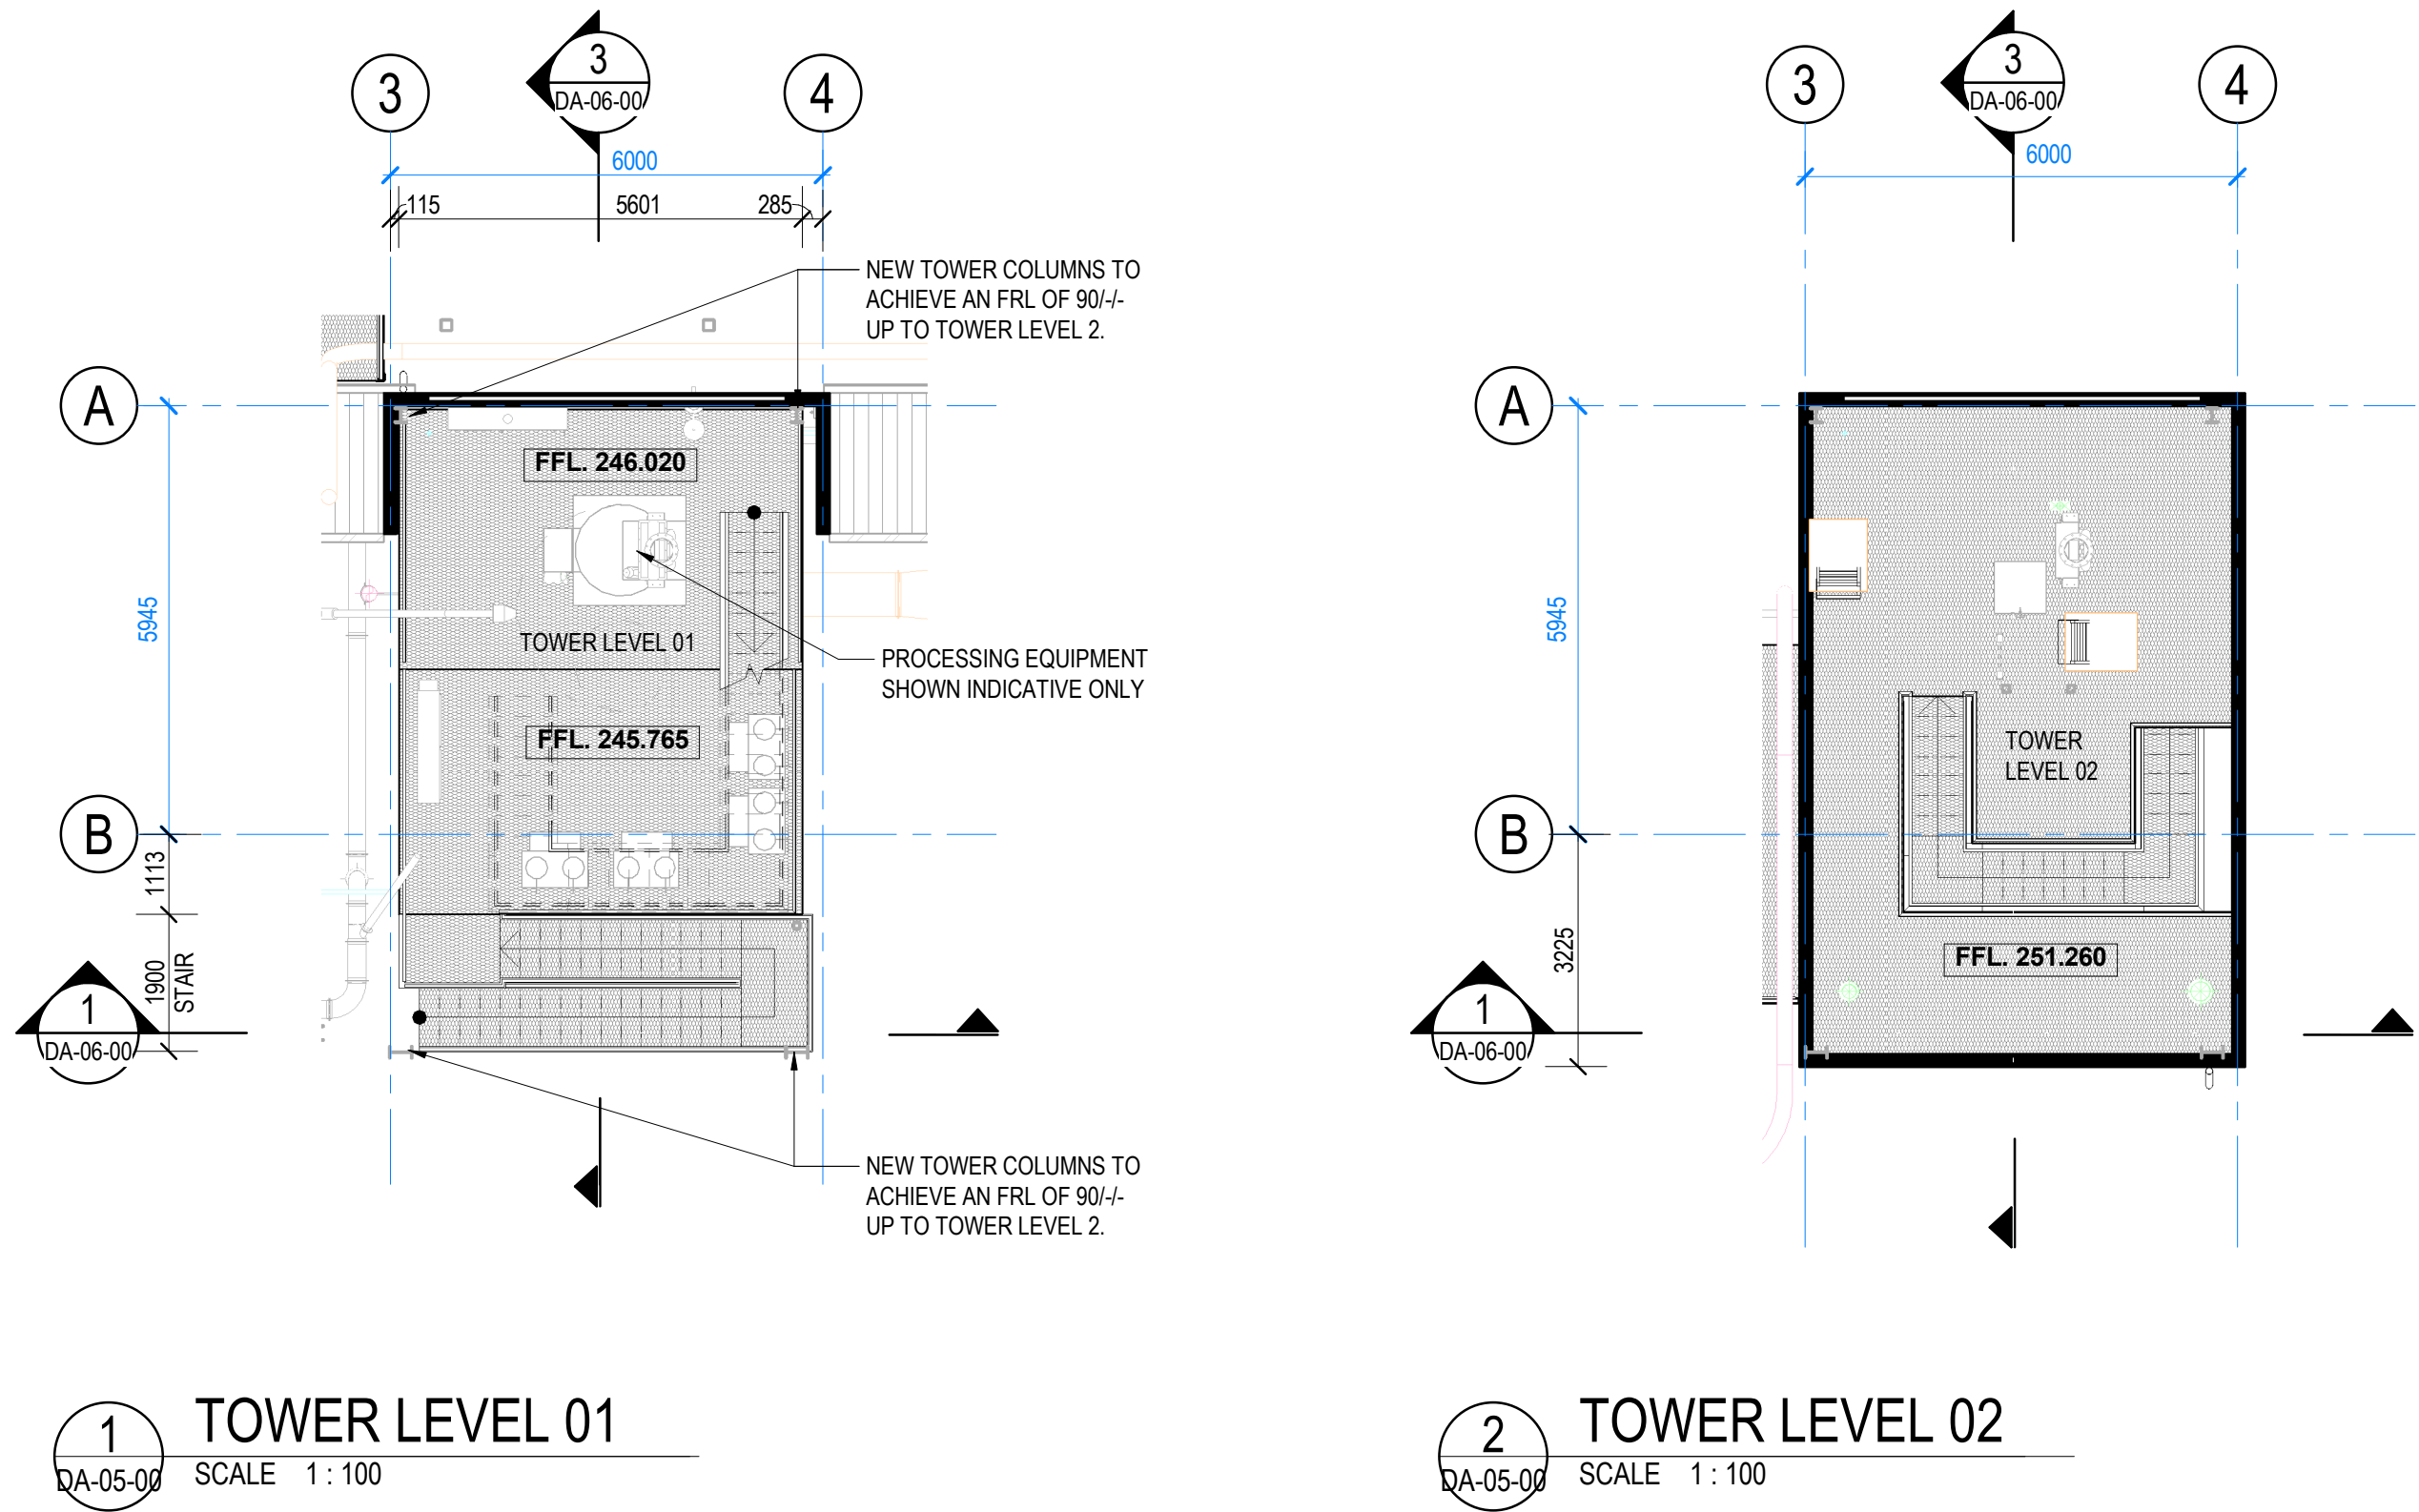

DRAFT DA ISSUE

COPYRIGHT PROTECTS THIS PUBLICATION. EXCEPT FOR PURPOSES PERMITTED BY THE COPYRIGHT ACT, REPRODUCTION BY WHATEVER MEANS IS PROHIBITED WITHOUT THE PRIOR WRITTEN PERMISSION OF TAYLORELLIS PTY LTD

REVISIONS

ISSUE	DESCRIPTION	APPD	DATE
A	UPDATED DA DRAWINGS	DS	12.09.2024
B	DA DRAWINGS UPDATE	DS	21.10.2024
C	ADDED NOTE	DS	22.11.2024

SCALE: As indicated @ A1

TAYLORELLIS

UNIT 302, 33 LONGLAND ST, NEWSTEAD, QLD 4010

DESIGNED	DES
DESIGN CHECKED	MT
DRAWN	DS
DRAWING CHECK	MT
APPROVED	MT
BOAQ No.	4870

SHEET NAME UPPER LEVEL FLOOR PLANS

GENTECH NARROMINE  
323 THE McGRANE WAY, NARROMINE NSW


JOB NUMBER 1377

DRAWING NUMBER

DA-02-10

ISSUE


C

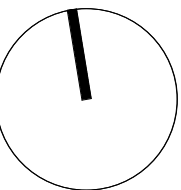




ABBREVIATION SCHEDULE	
AL-02	ALUMINIUM LOUVRES
BAL	BALUSTRADE
CW-01	150mm CONCRETE TILT PANEL-PAINT FINISH EXTERNAL FACE
DP	NEW DOWNPIPE - REFER TO HYDRAULIC ENGINEER'S DOCUMENTATION
MW-01	0.42BMT MONOCLAD PROFILED METAL WALL SHEETING ON GIRTS, COLORBOND FINISH.
PD	NEW PERSONNEL DOOR
RF-01	0.42BMT MONOCLAD PROFILED METAL ROOF SHEETING, ZINCALUME FINISH.
RF-04	METAL EAVES GUTTER - WAREHOUSE
RF-08	COLORBOND METAL BARGE FLASHING
RS	NEW ROLLER SHUTTER


NOTE:  
NEW PROCESSING EQUIPMENT  
(SHOWN INDICATIVE ONLY)  
TO ENGINEER'S REQUIREMENT

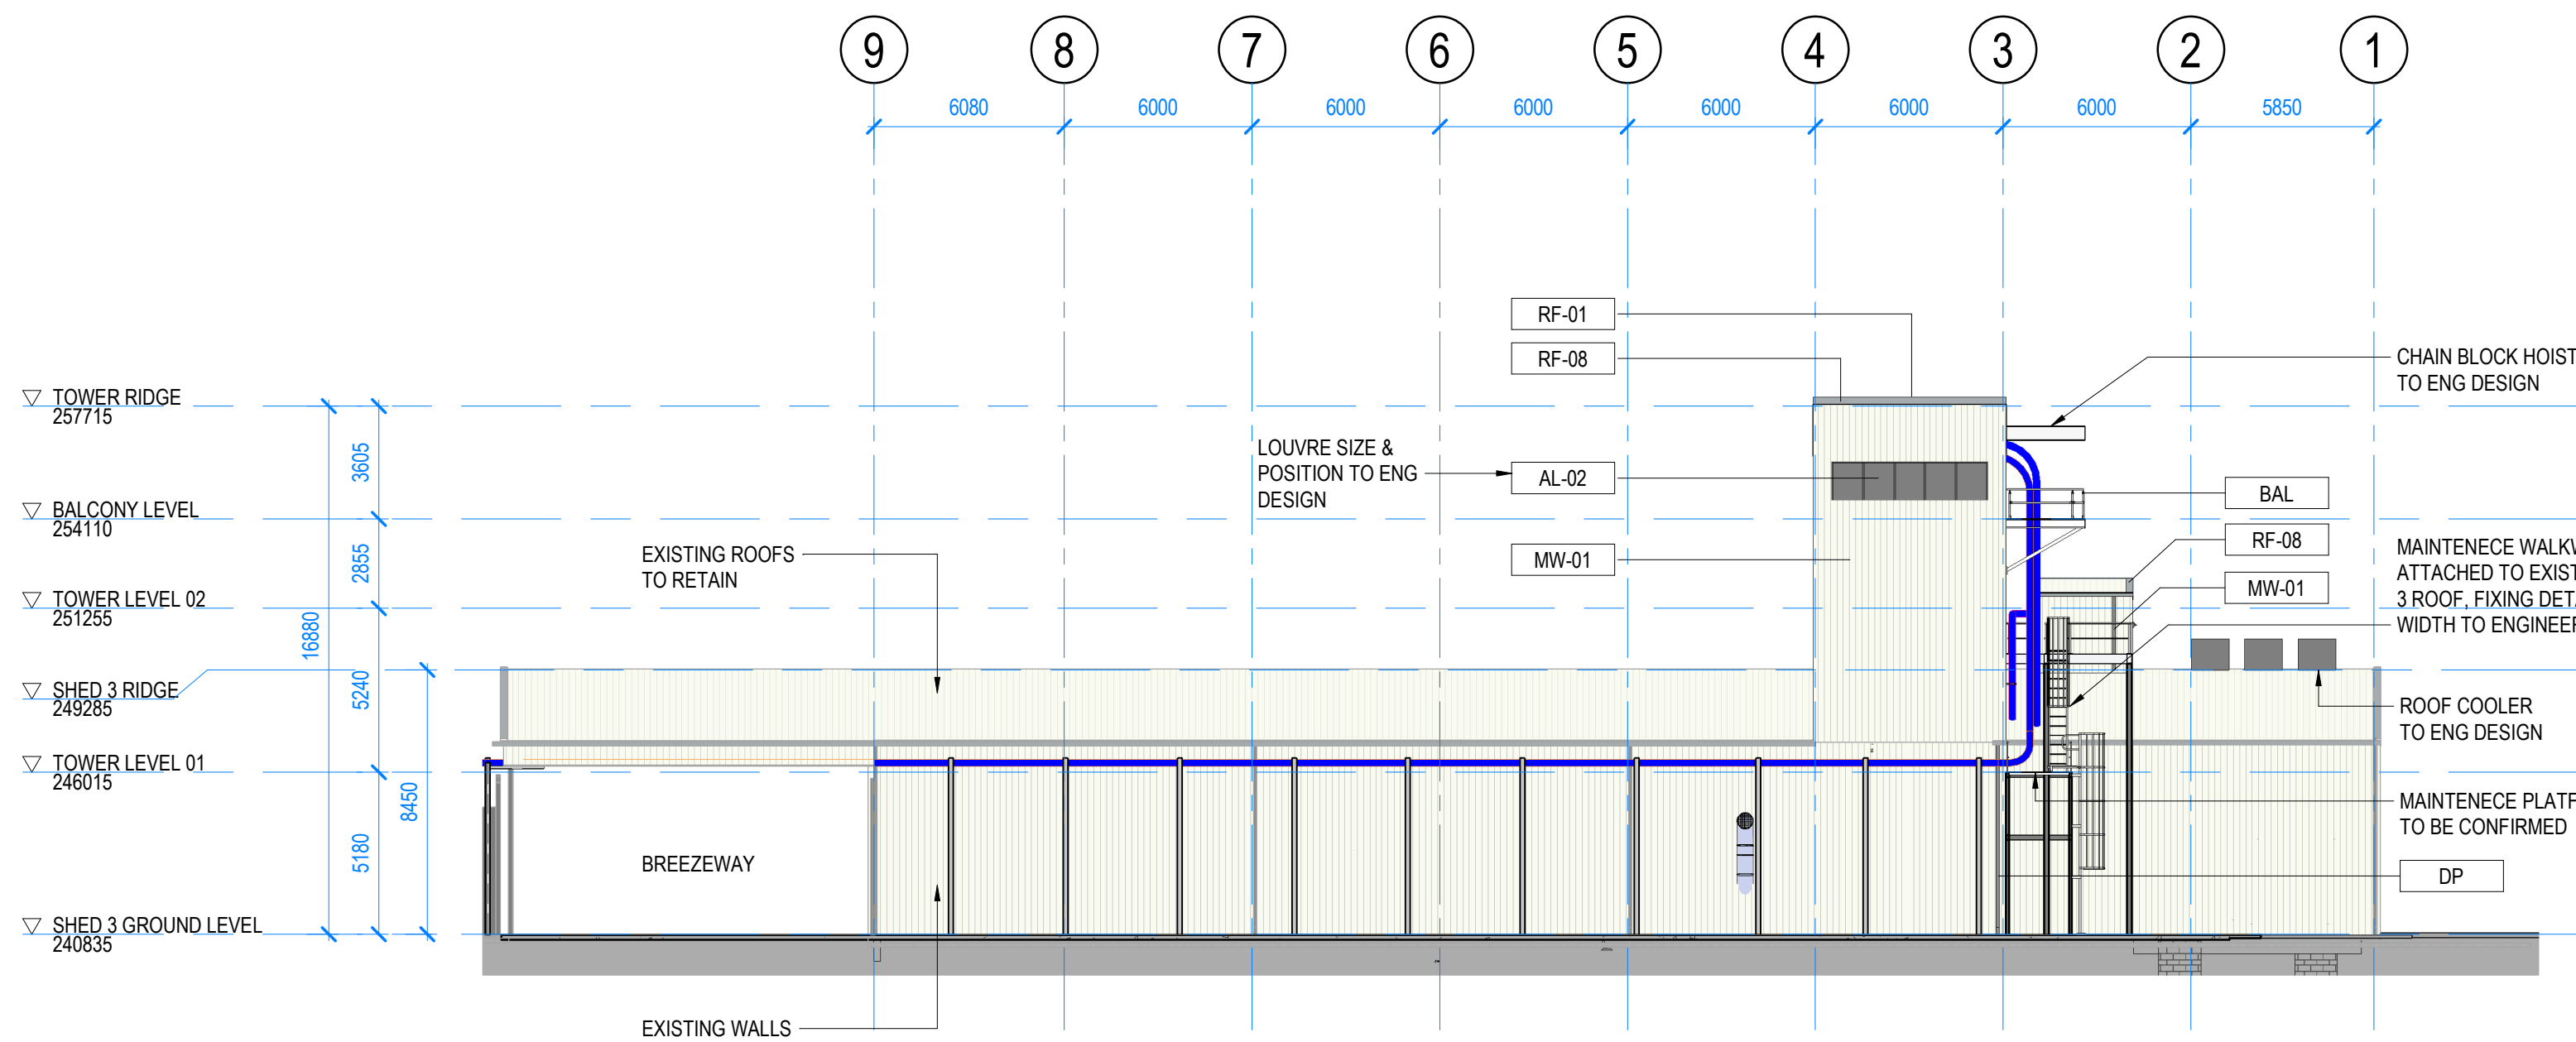


1 NORTH ELEVATION  
DA-02-00 SCALE 1:200

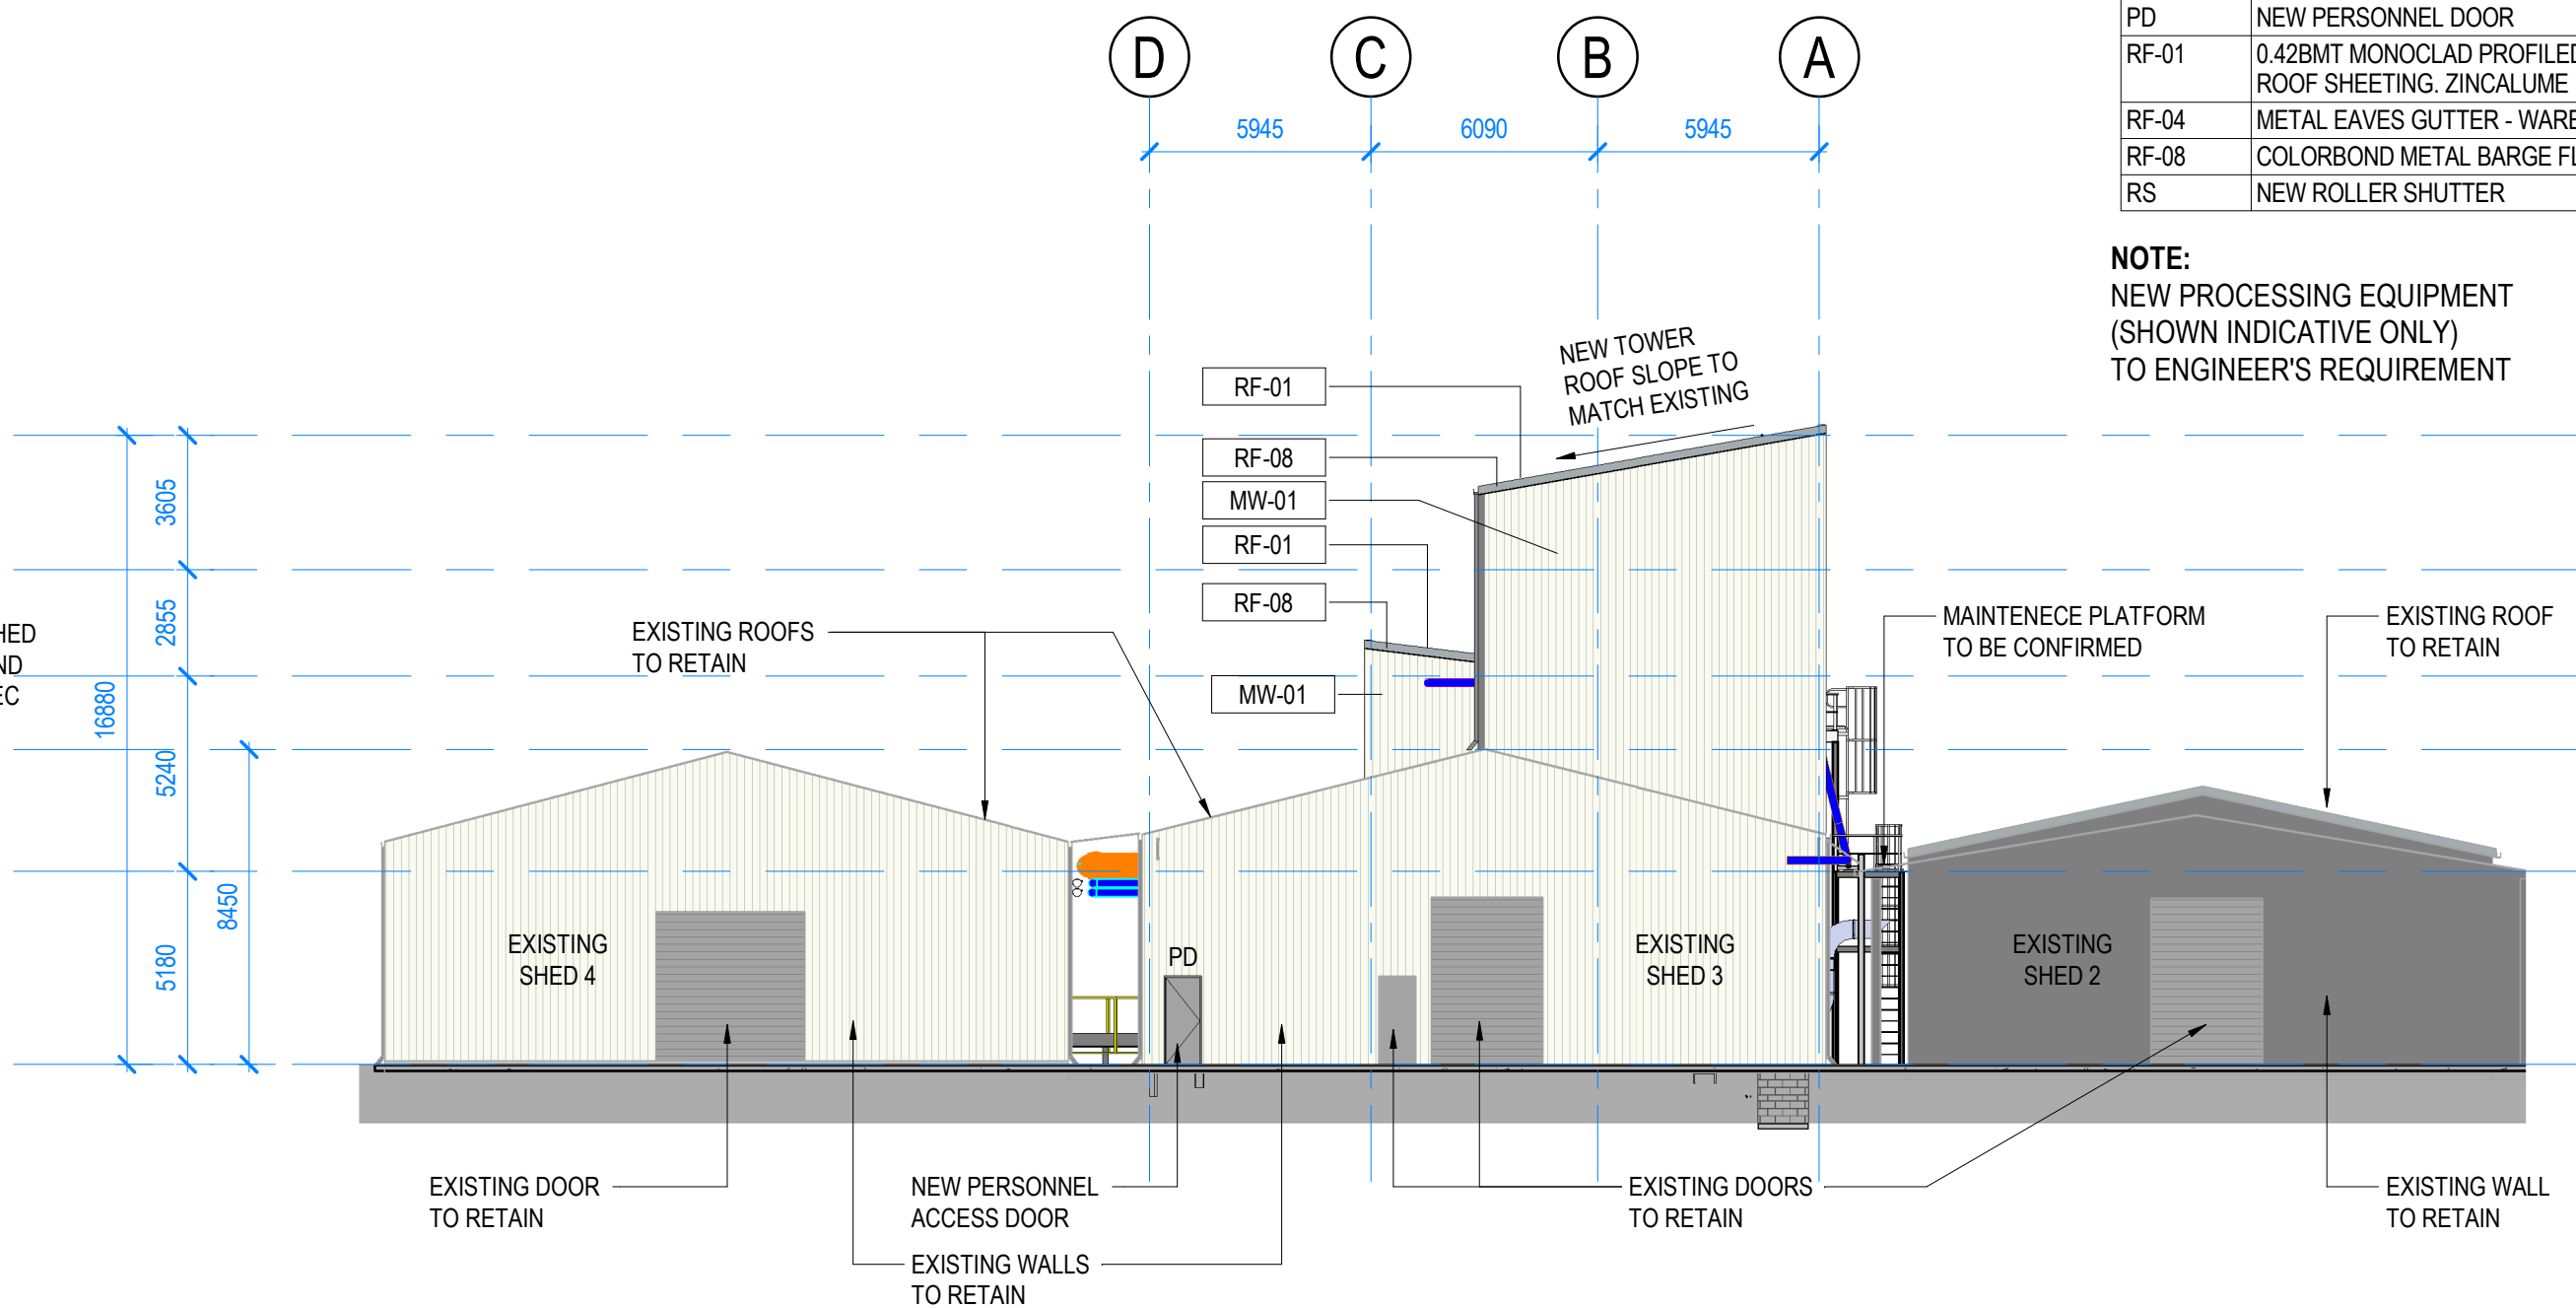


2 EAST ELEVATION  
DA-02-00 SCALE 1:200

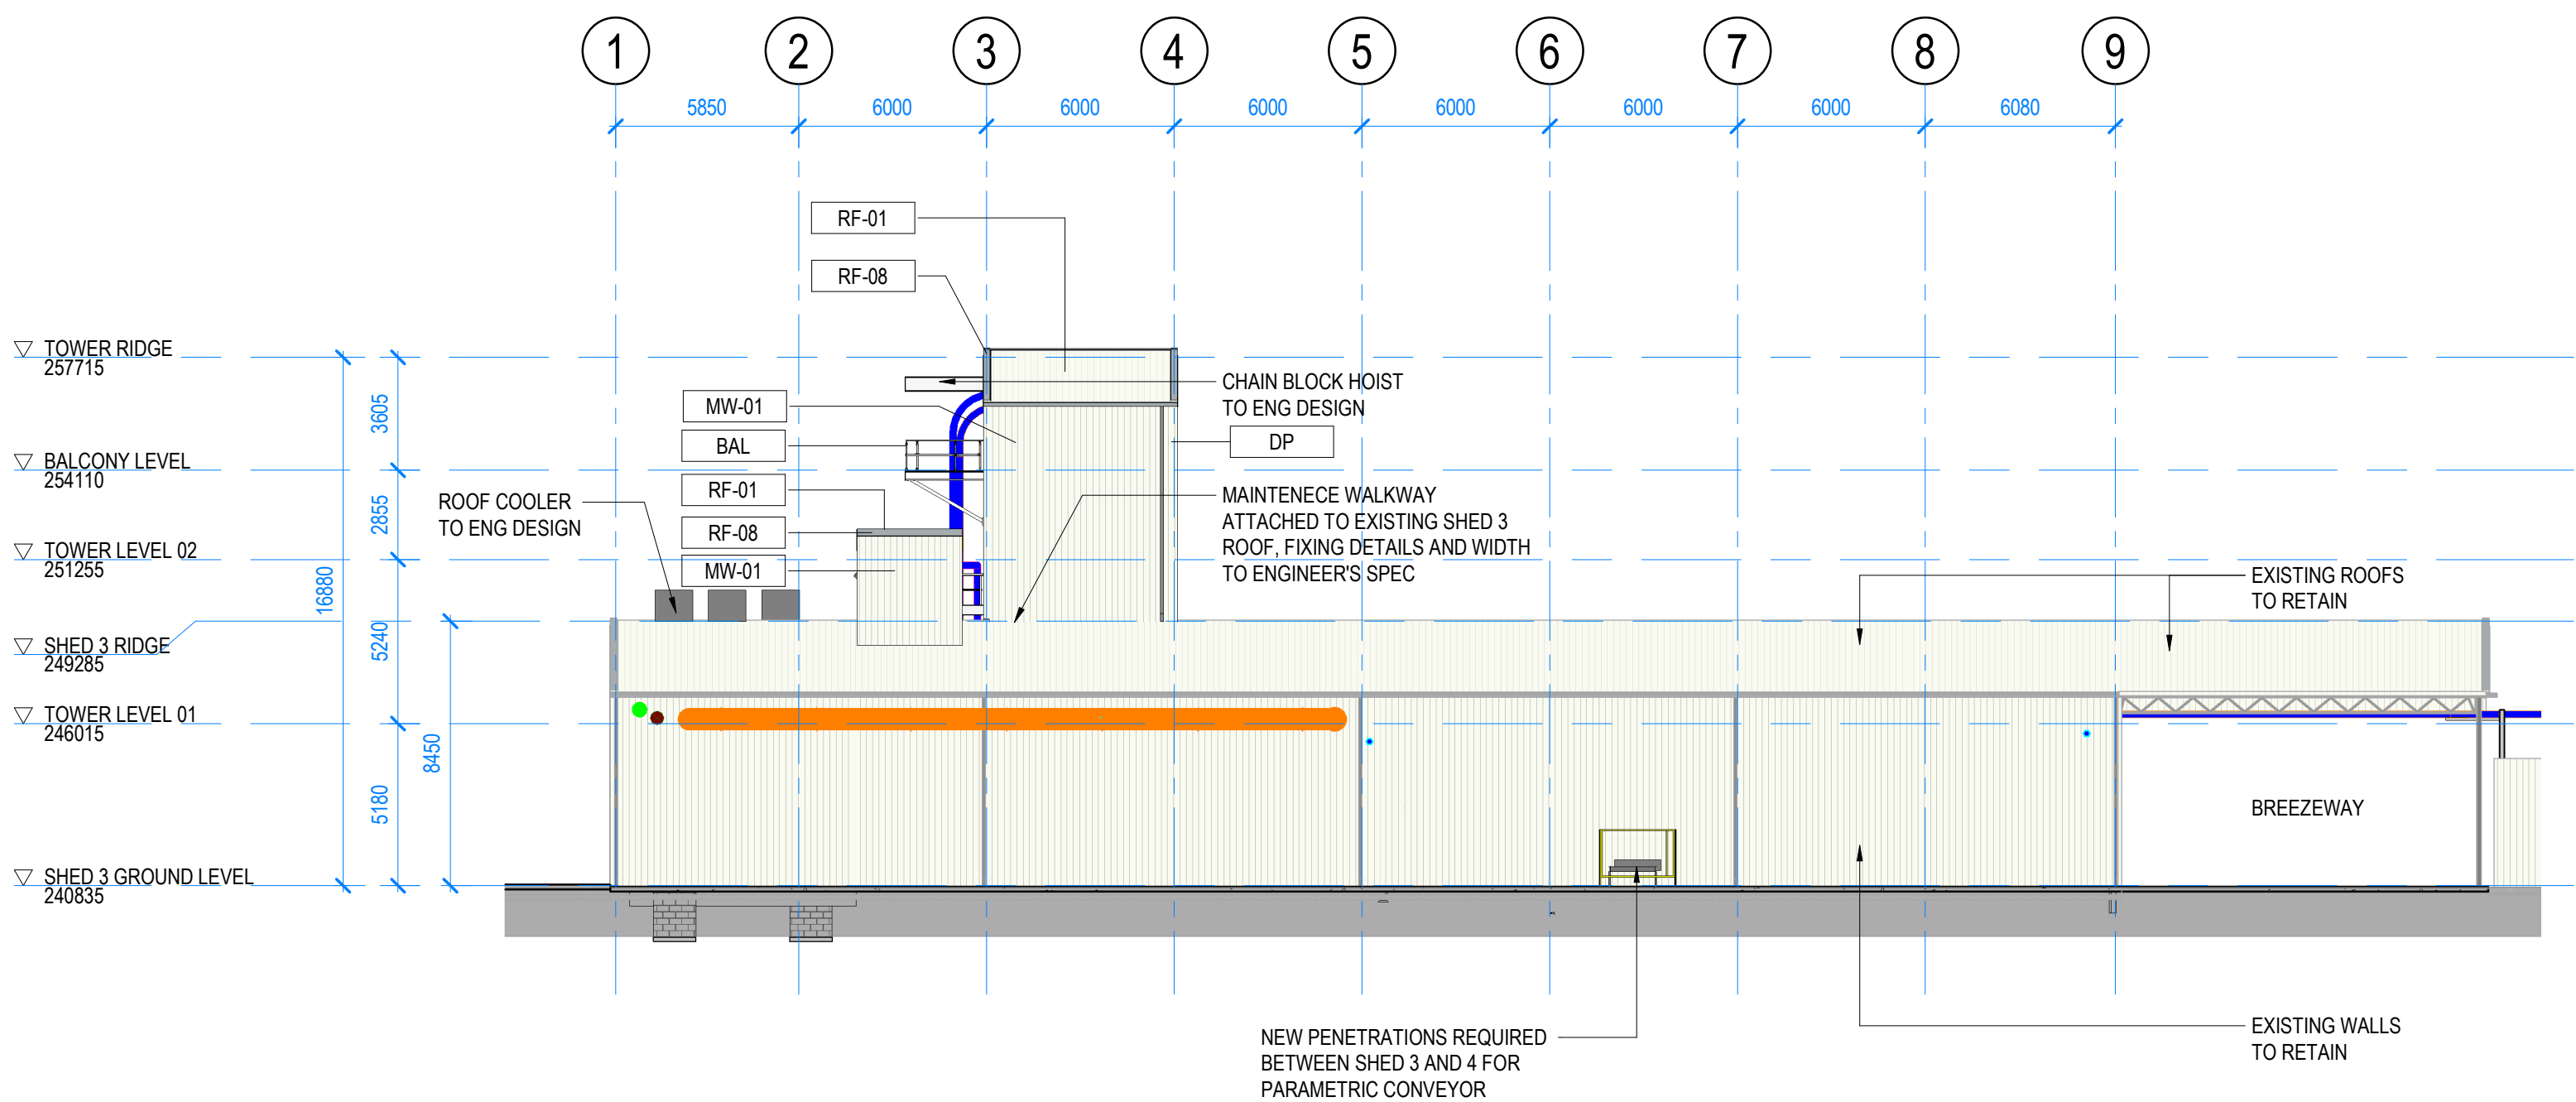

3 SOUTH ELEVATION  
DA-02-00 SCALE 1:200

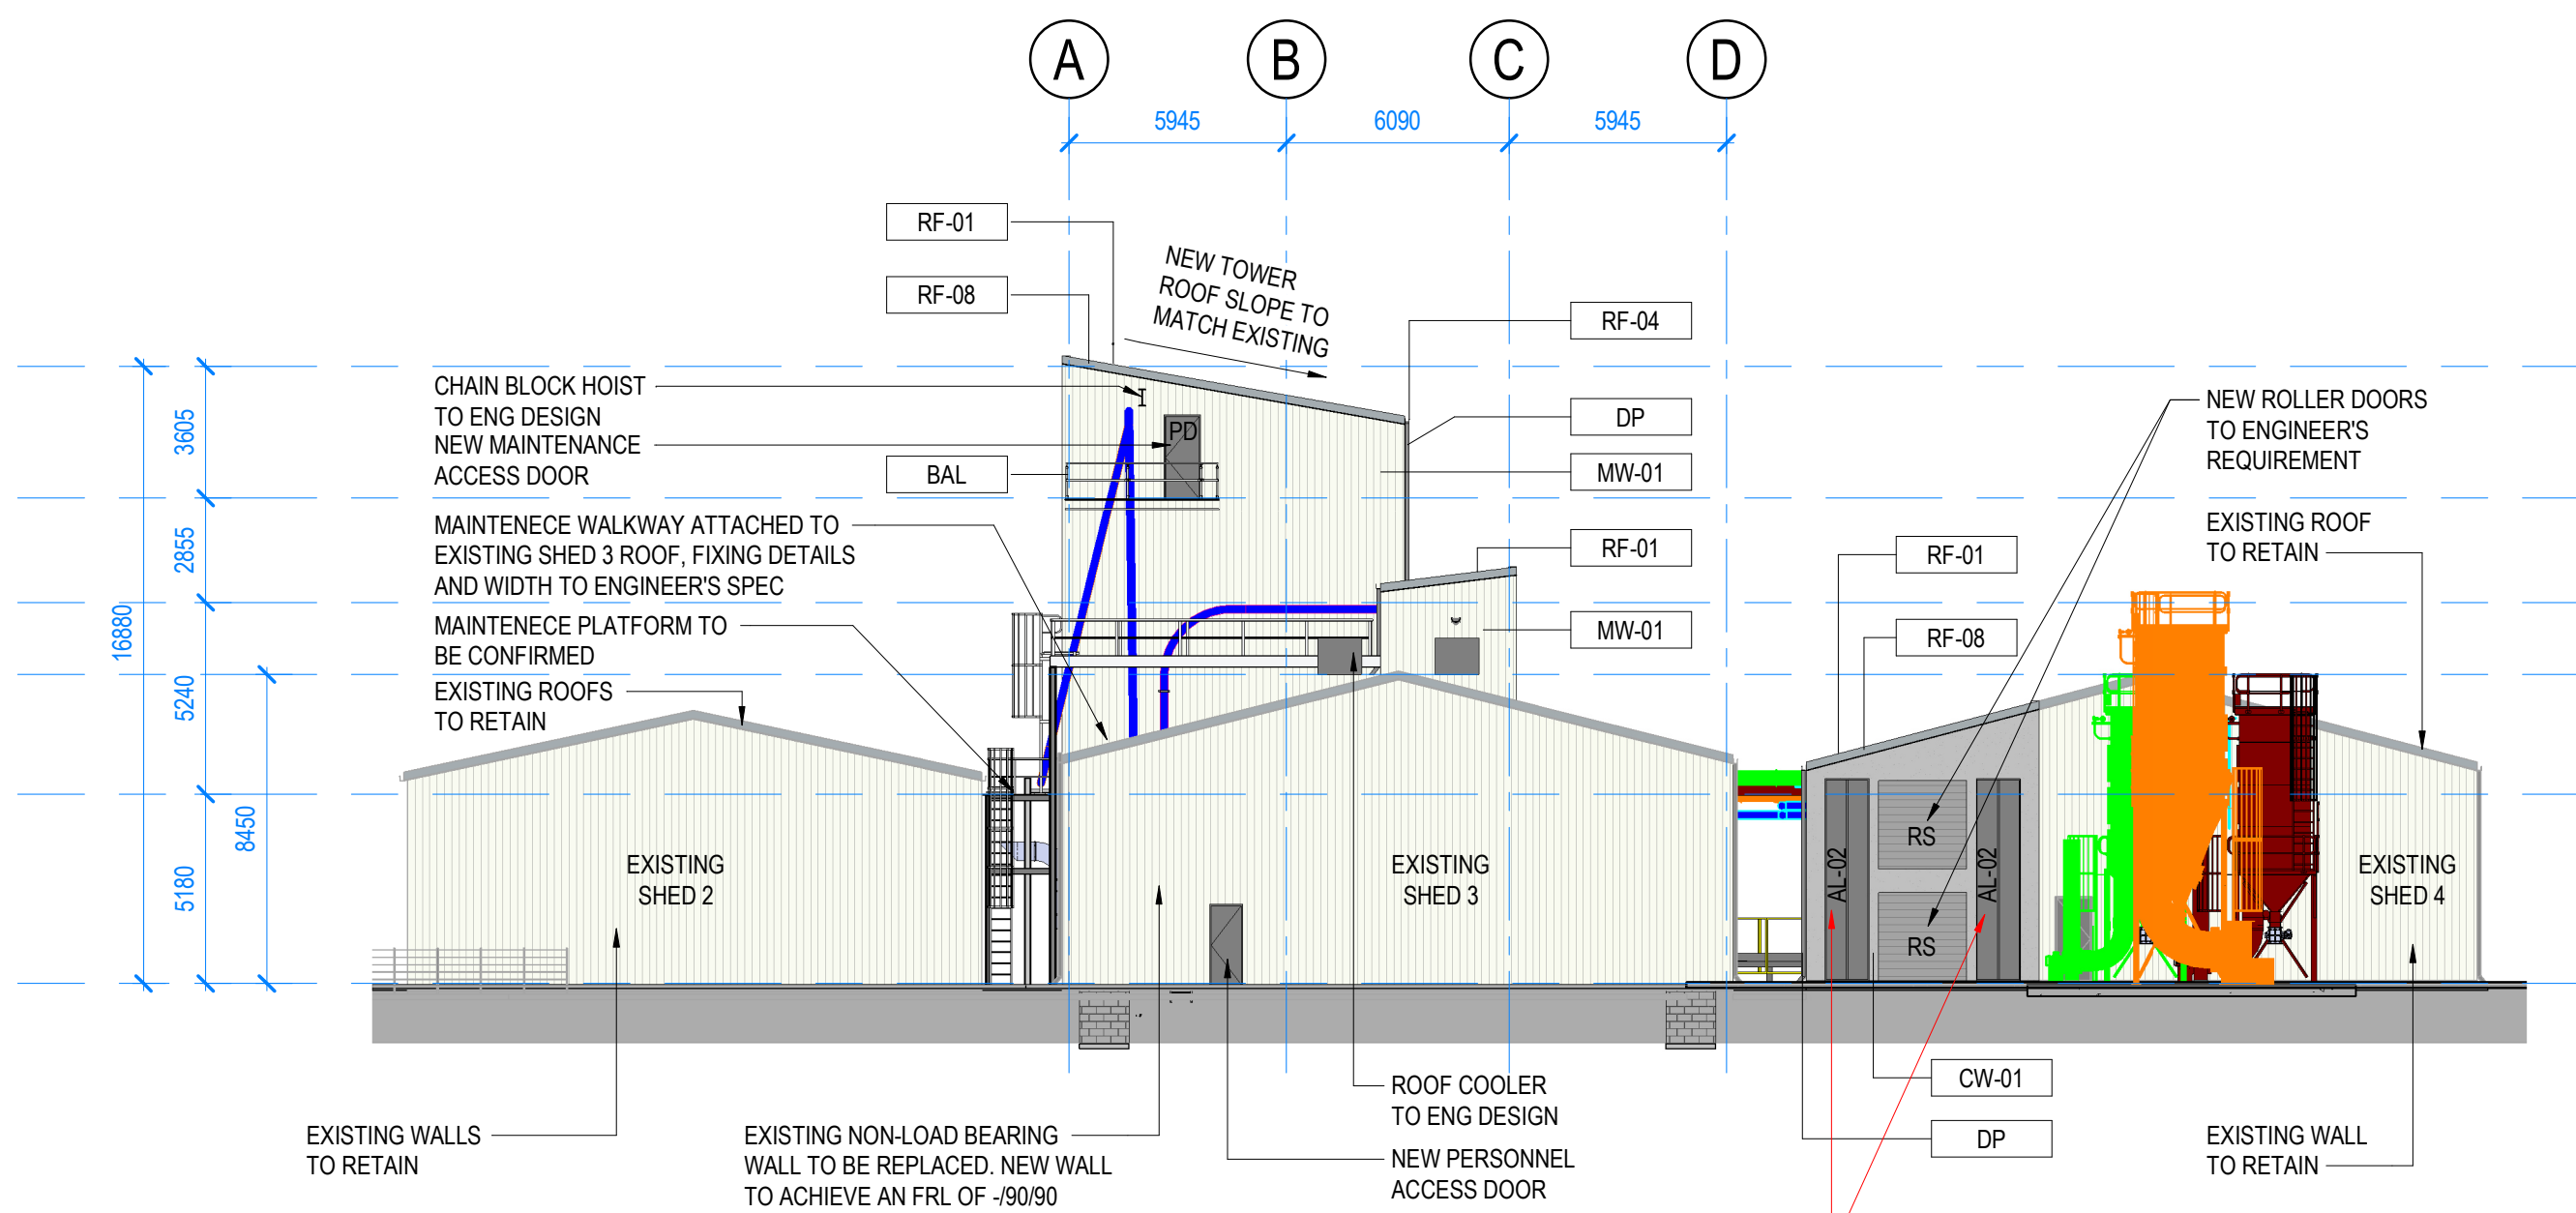

4 WEST ELEVATION  
DA-02-00 SCALE 1:200

 

DRAFT DA ISSUE

COPYRIGHT PROTECTS THIS PUBLICATION. EXCEPT FOR PURPOSES PERMITTED BY THE COPYRIGHT ACT, REPRODUCTION BY WHATEVER MEANS IS PROHIBITED WITHOUT THE PRIOR WRITTEN PERMISSION OF TAYLORELLIS PTY LTD

REVISIONS

ISSUE	DESCRIPTION	APPD	DATE
D	DRAFT DA UPDATE	MW	14.02.2024
E	DRAFT DA ISSUE	MW	21.02.2024
F	DRAFT DA ISSUE	MW	06.03.2024
G	DRAFT DA ISSUE	DS	20.08.2024
H	UPDATED DA DRAWINGS	DS	12.09.2024
I	DA DRAWINGS UPDATE	DS	21.10.2024
J	ADDED NOTE	DS	22.11.2024

SCALE: 1:200 @ A1

TAYLORELLIS

UNIT 302, 33 LONGLAND ST, NEWSTEAD, QLD 4010

DESIGNED	DES
DESIGN CHECKED	MT
DRAWN	MW
DRAWING CHECK	MT
APPROVED	MT
BOAQ No.	4870

SHEET NAME SHED 3 ELEVATIONS

GENTECH NARROMINE  
323 THE McGRANE WAY, NARROMINE NSW

JOB NUMBER 1377

DRAWING NUMBER

DA-05-00


ISSUE

J


DO NOT RESCALE THIS DRAWING. IF FURTHER INFORMATION IS REQUIRED PLEASE CONTACT THE AUTHOR



**NOTE:**  
NEW PROCESSING EQUIPMENT  
(SHOWN INDICATIVE ONLY)  
TO ENGINEER'S REQUIREMENT

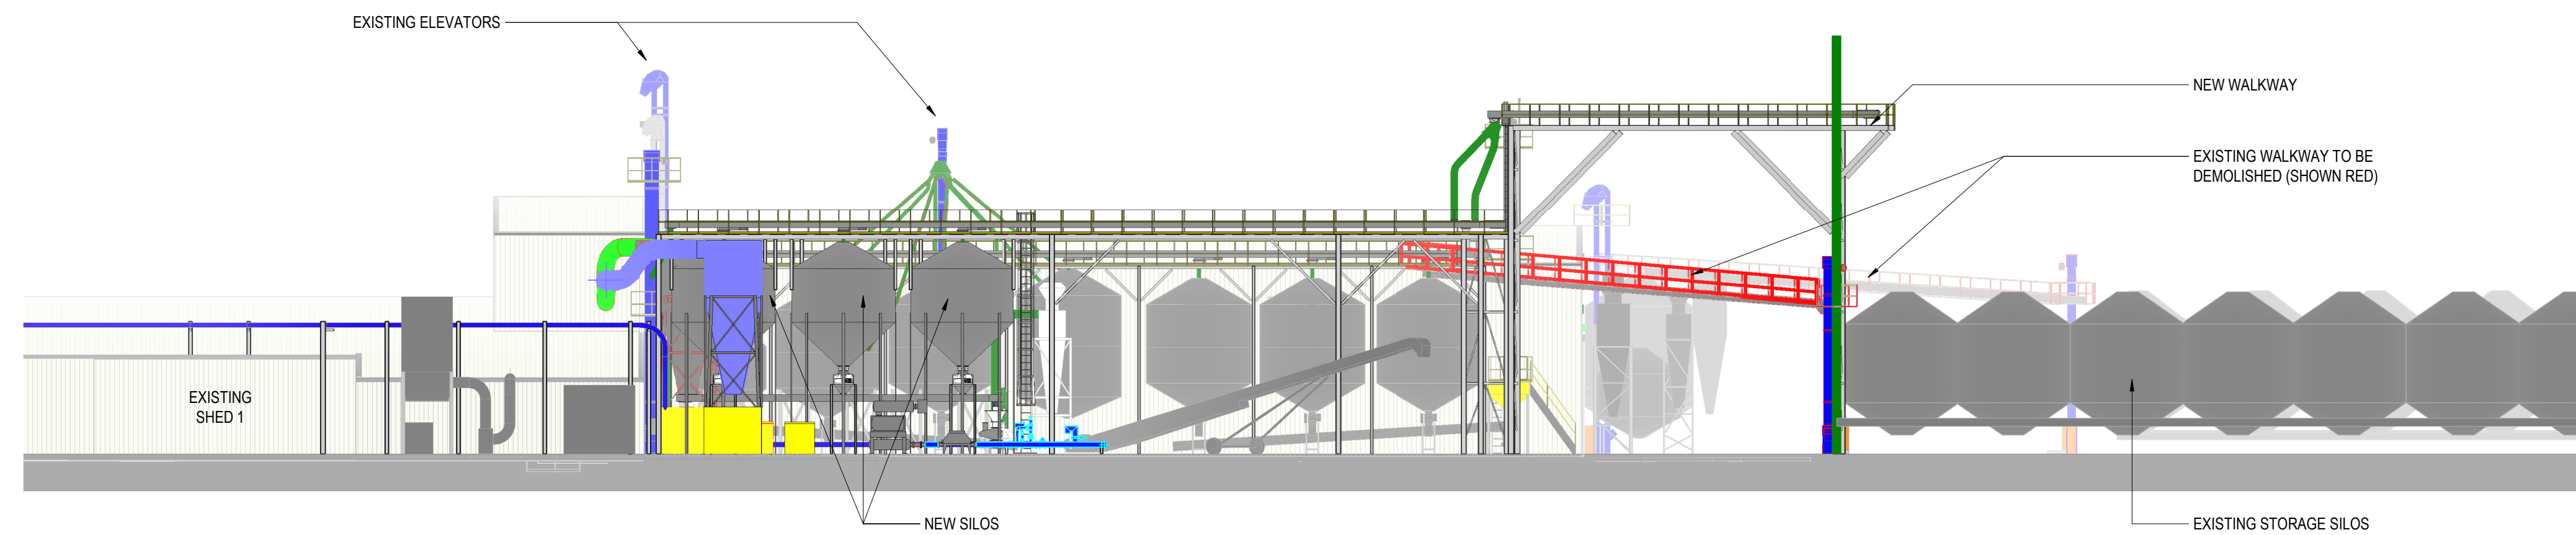

1 SOUTH ELEVATION - EXISTING SHED 1  
SCALE 1:200

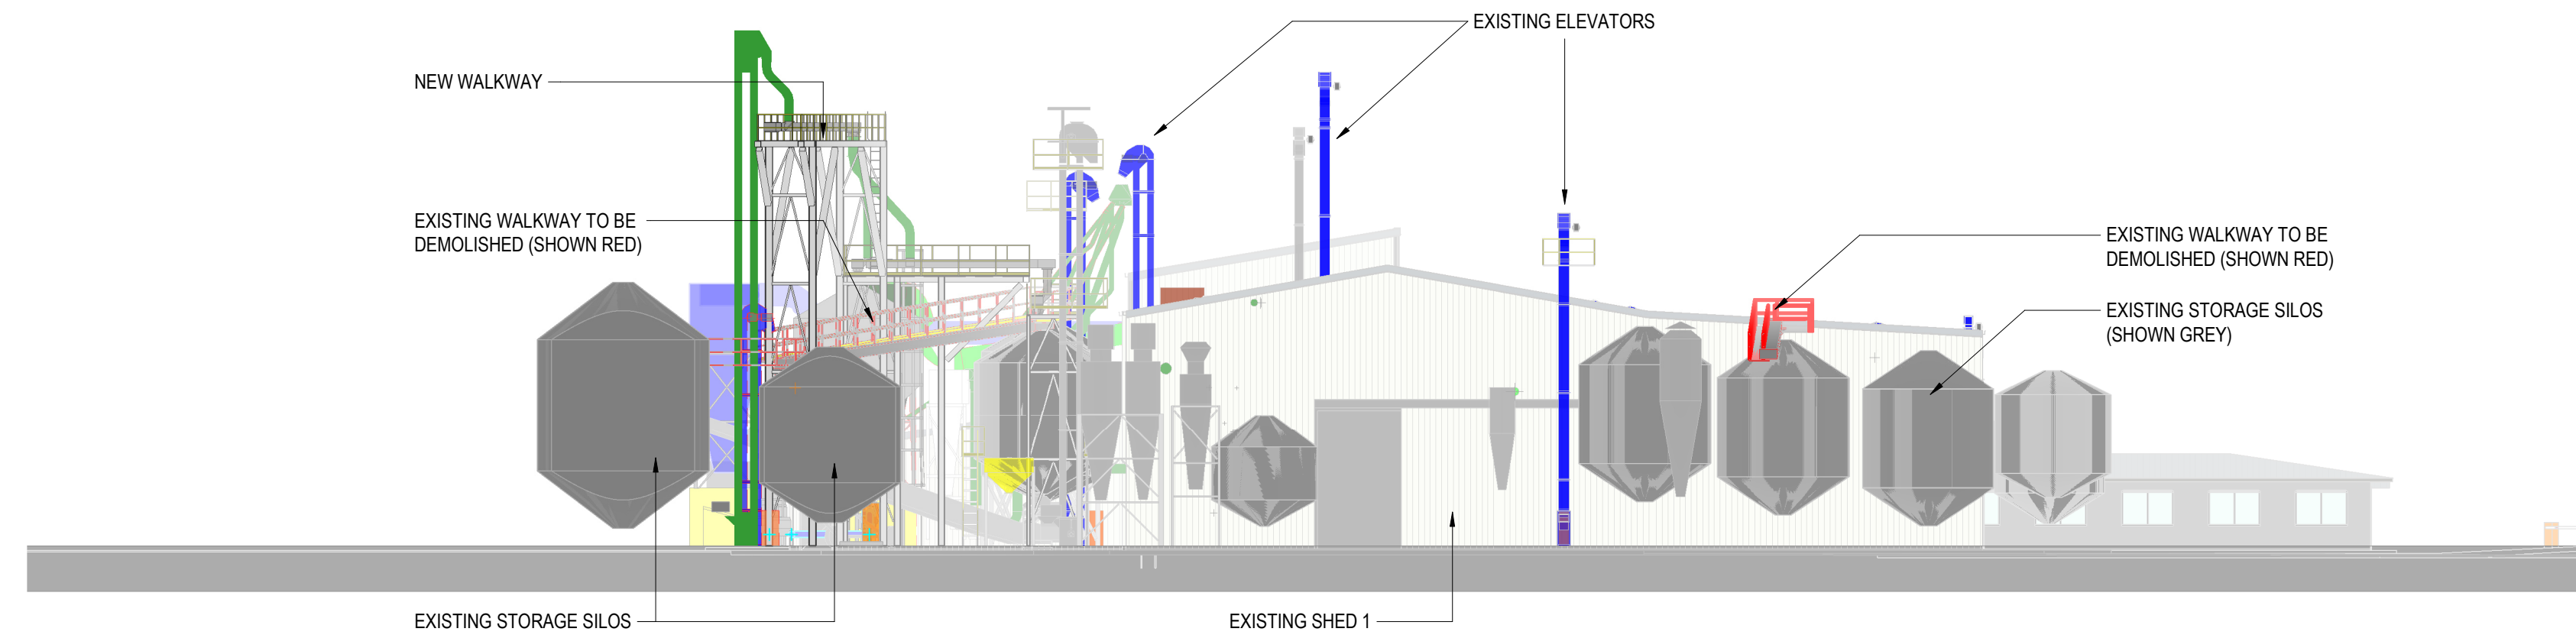


2 EAST ELEVATION - EXISTING SHED 1  
SCALE 1 : 200

DRAFT DA ISSUE

COPYRIGHT PROTECTS THIS PUBLICATION. EXCEPT FOR PURPOSES PERMITTED BY THE COPYRIGHT ACT, REPRODUCTION BY WHATEVER MEANS IS PROHIBITED WITHOUT THE PRIOR WRITTEN PERMISSION OF TAYLORELLIS PTY LTD				REVISIONS				TAYLORELLIS				DESIGNED		DES		SHEET NAME				SITE ELEVATIONS				JOB NUMBER				1377				DRAWING NUMBER				ISSUE				DA-05-10				G	
SCALE: 1 : 200 @ A1				ISSUE		DESCRIPTION						APPD		DATE																																						DESIGN CHECKED		MT		DRAWN		MW		DRAWING CHECK		MT		APPROVED		MT		BOAQ No.		4870	
				A		DRAFT DA UPDATE		MW		14.02.2024	




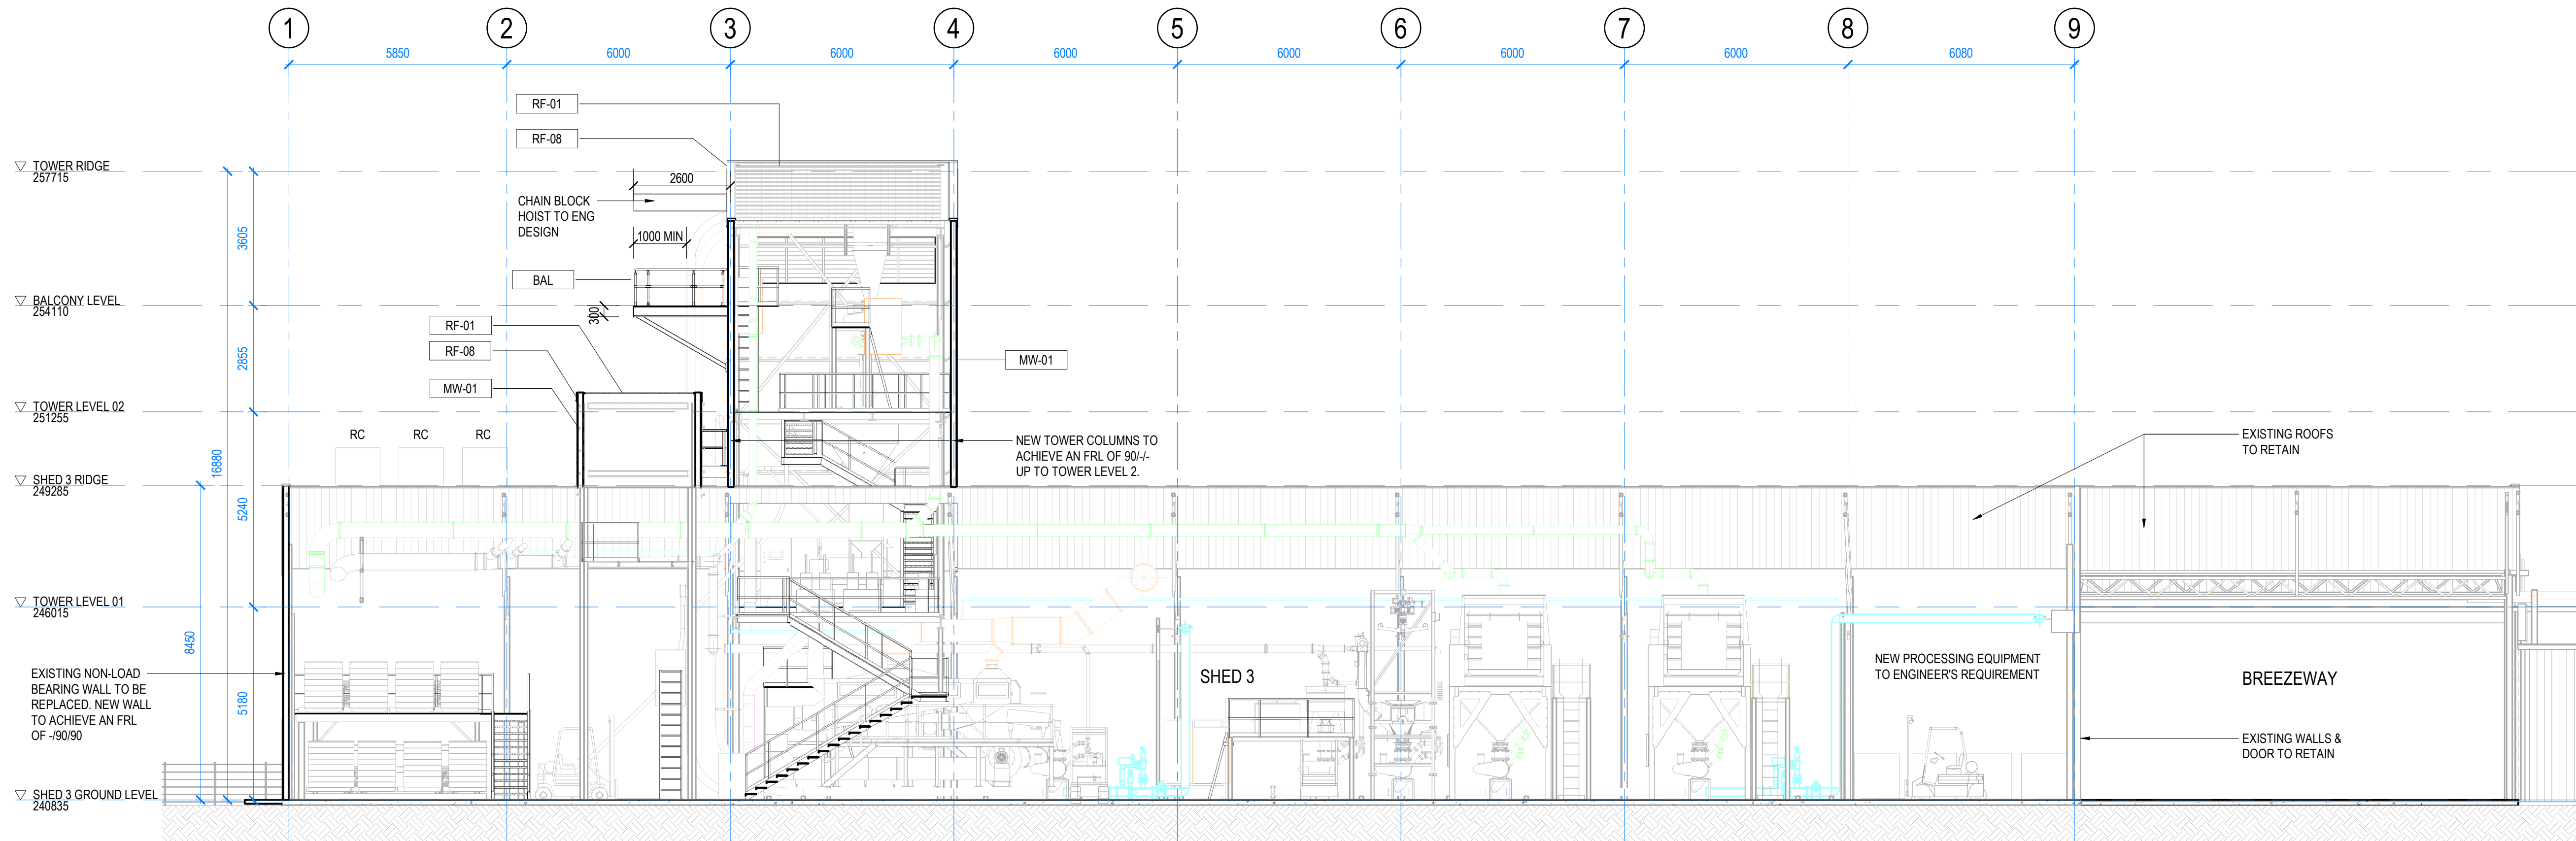


ABBREVIATION SCHEDULE	
AL-02	ALUMINIUM LOUVRES
BAL	BALUSTRADE
MW-01	0.42BMT MONOCLAD PROFILED METAL WALL SHEETING ON GIRTS, COLORBOND FINISH.
PD	NEW PERSONNEL DOOR
RC	ROOF COOLER
RF-01	0.42BMT MONOCLAD PROFILED METAL ROOF SHEETING, ZINCALUME FINISH.
RF-08	COLORBOND METAL BARGE FLASHING

**NOTE:**  
NEW PROCESSING EQUIPMENT  
(SHOWN INDICATIVE ONLY)  
TO ENGINEER'S REQUIREMENT

**1 BUILDING SECTION 01**  
DA-02-00 SCALE 1:100

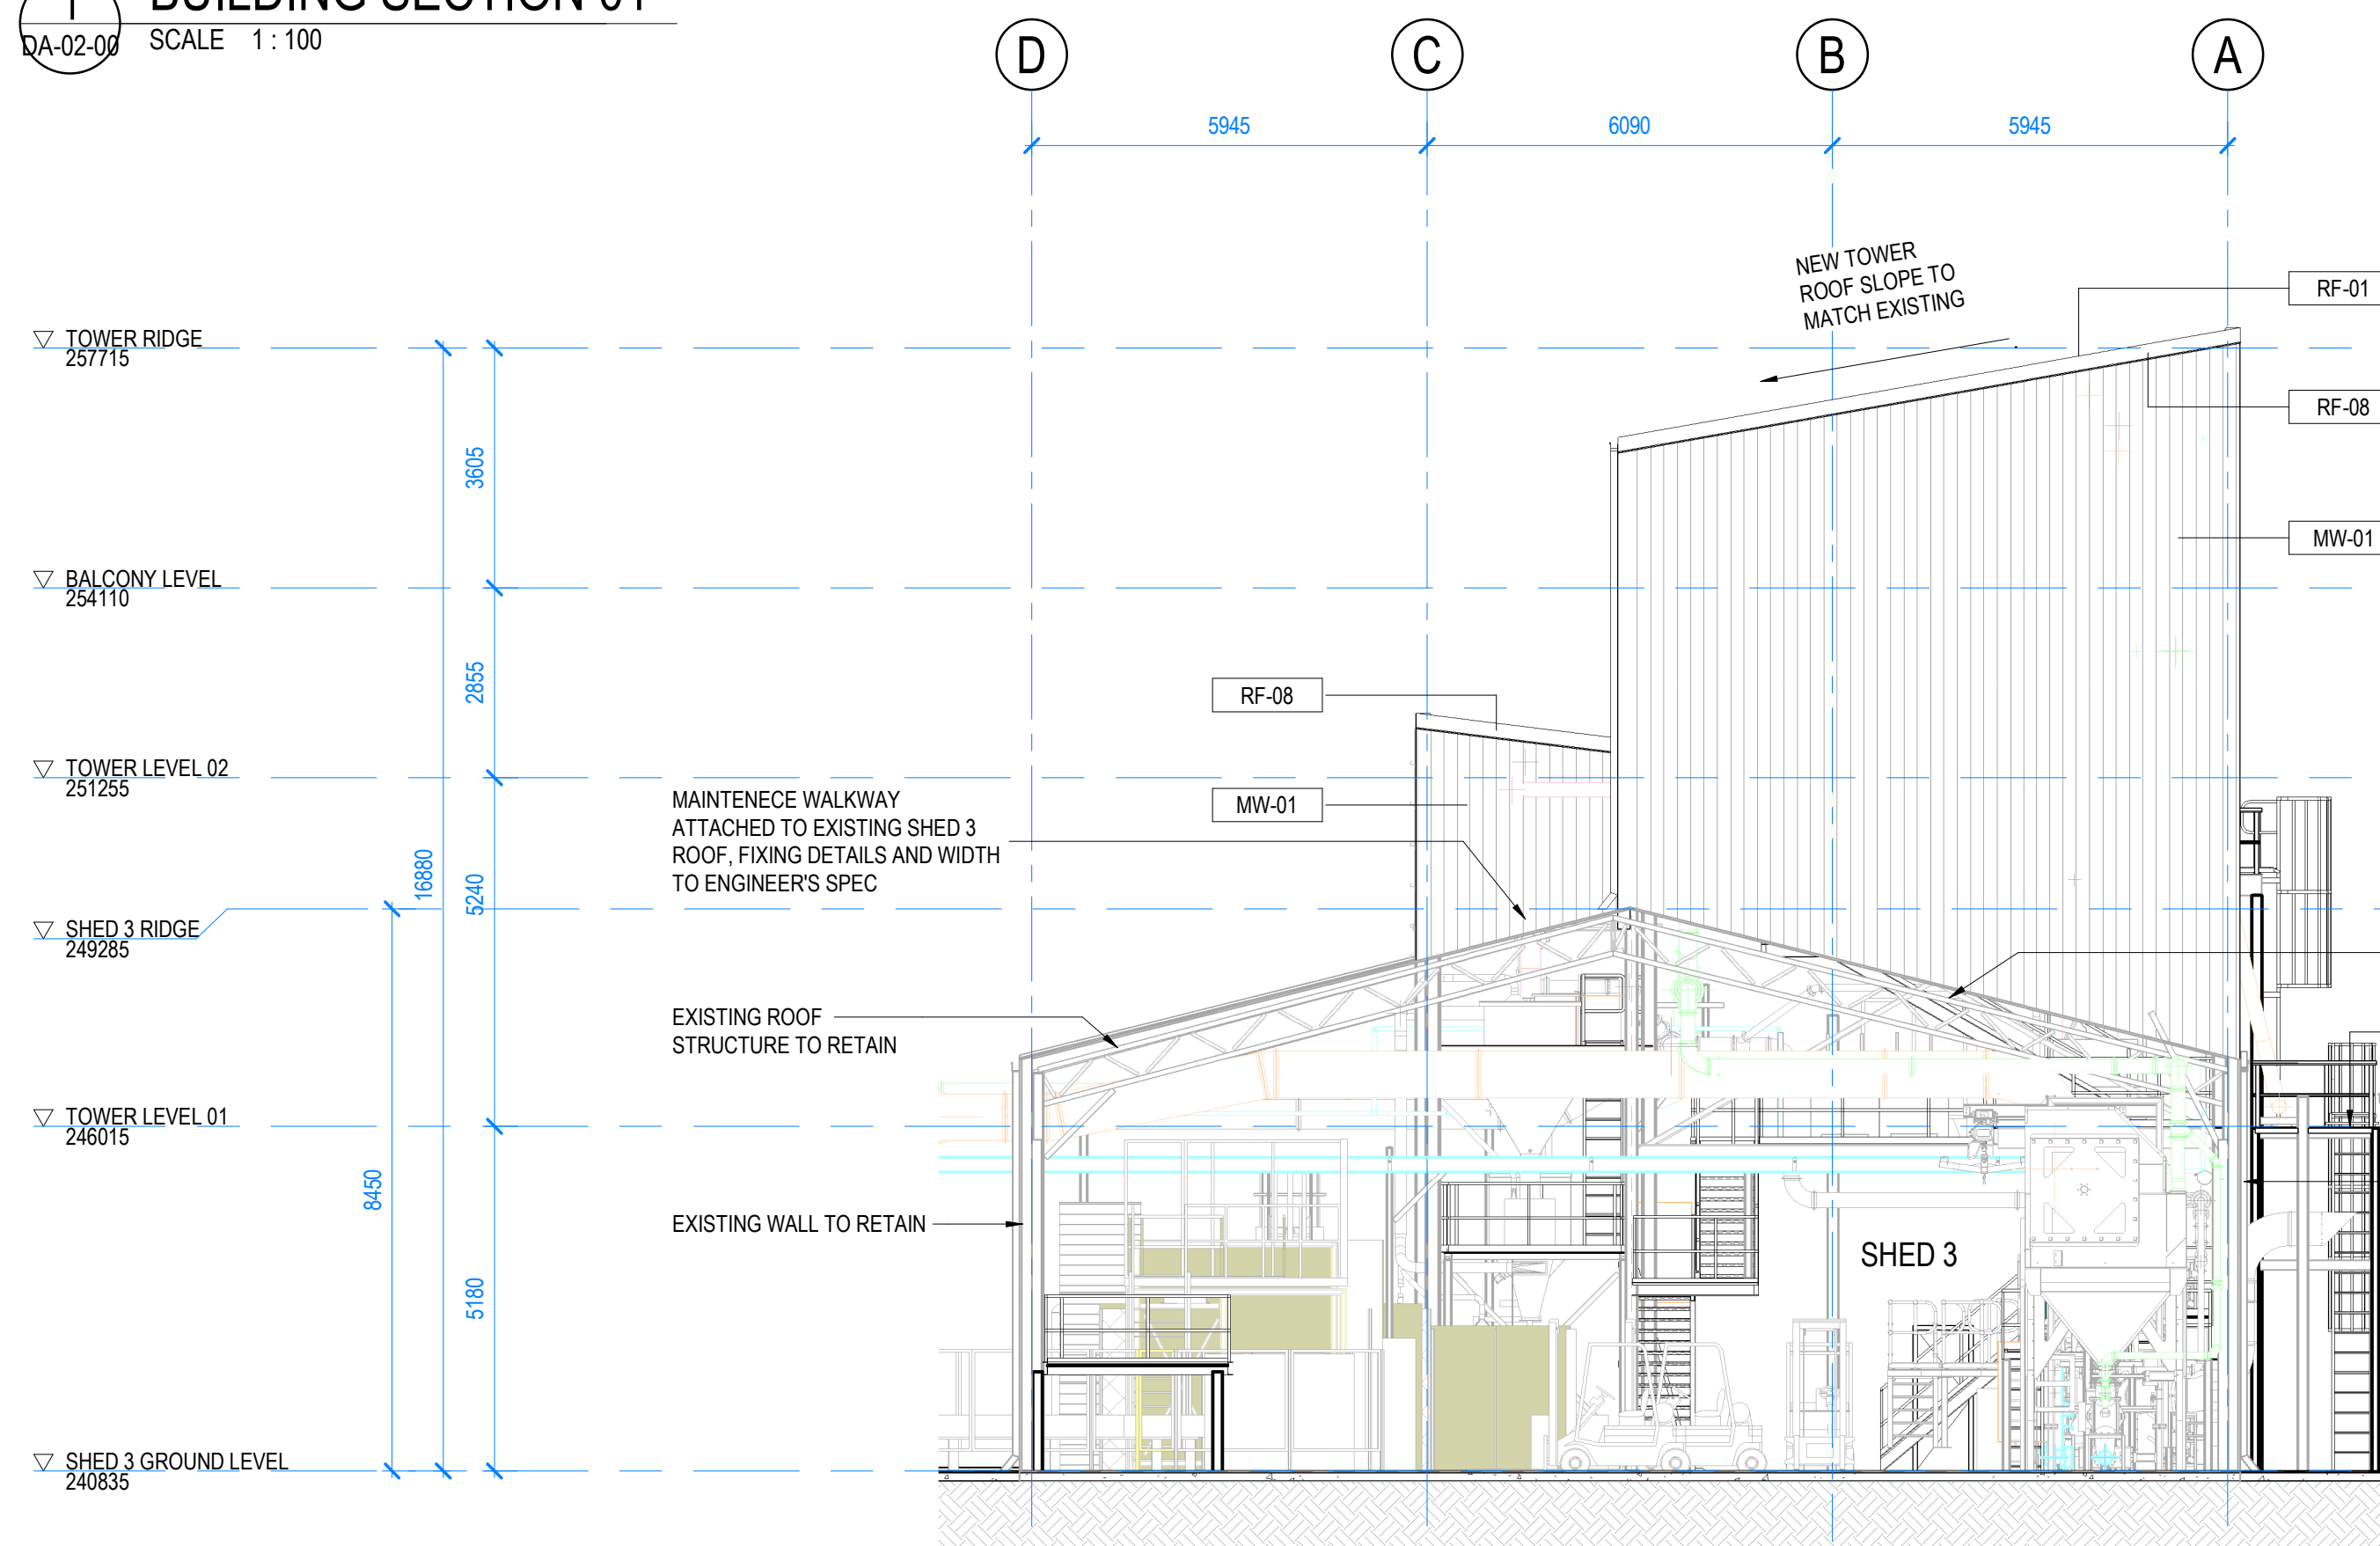

**2 BUILDING SECTION 02**  
DA-02-00 SCALE 1:100

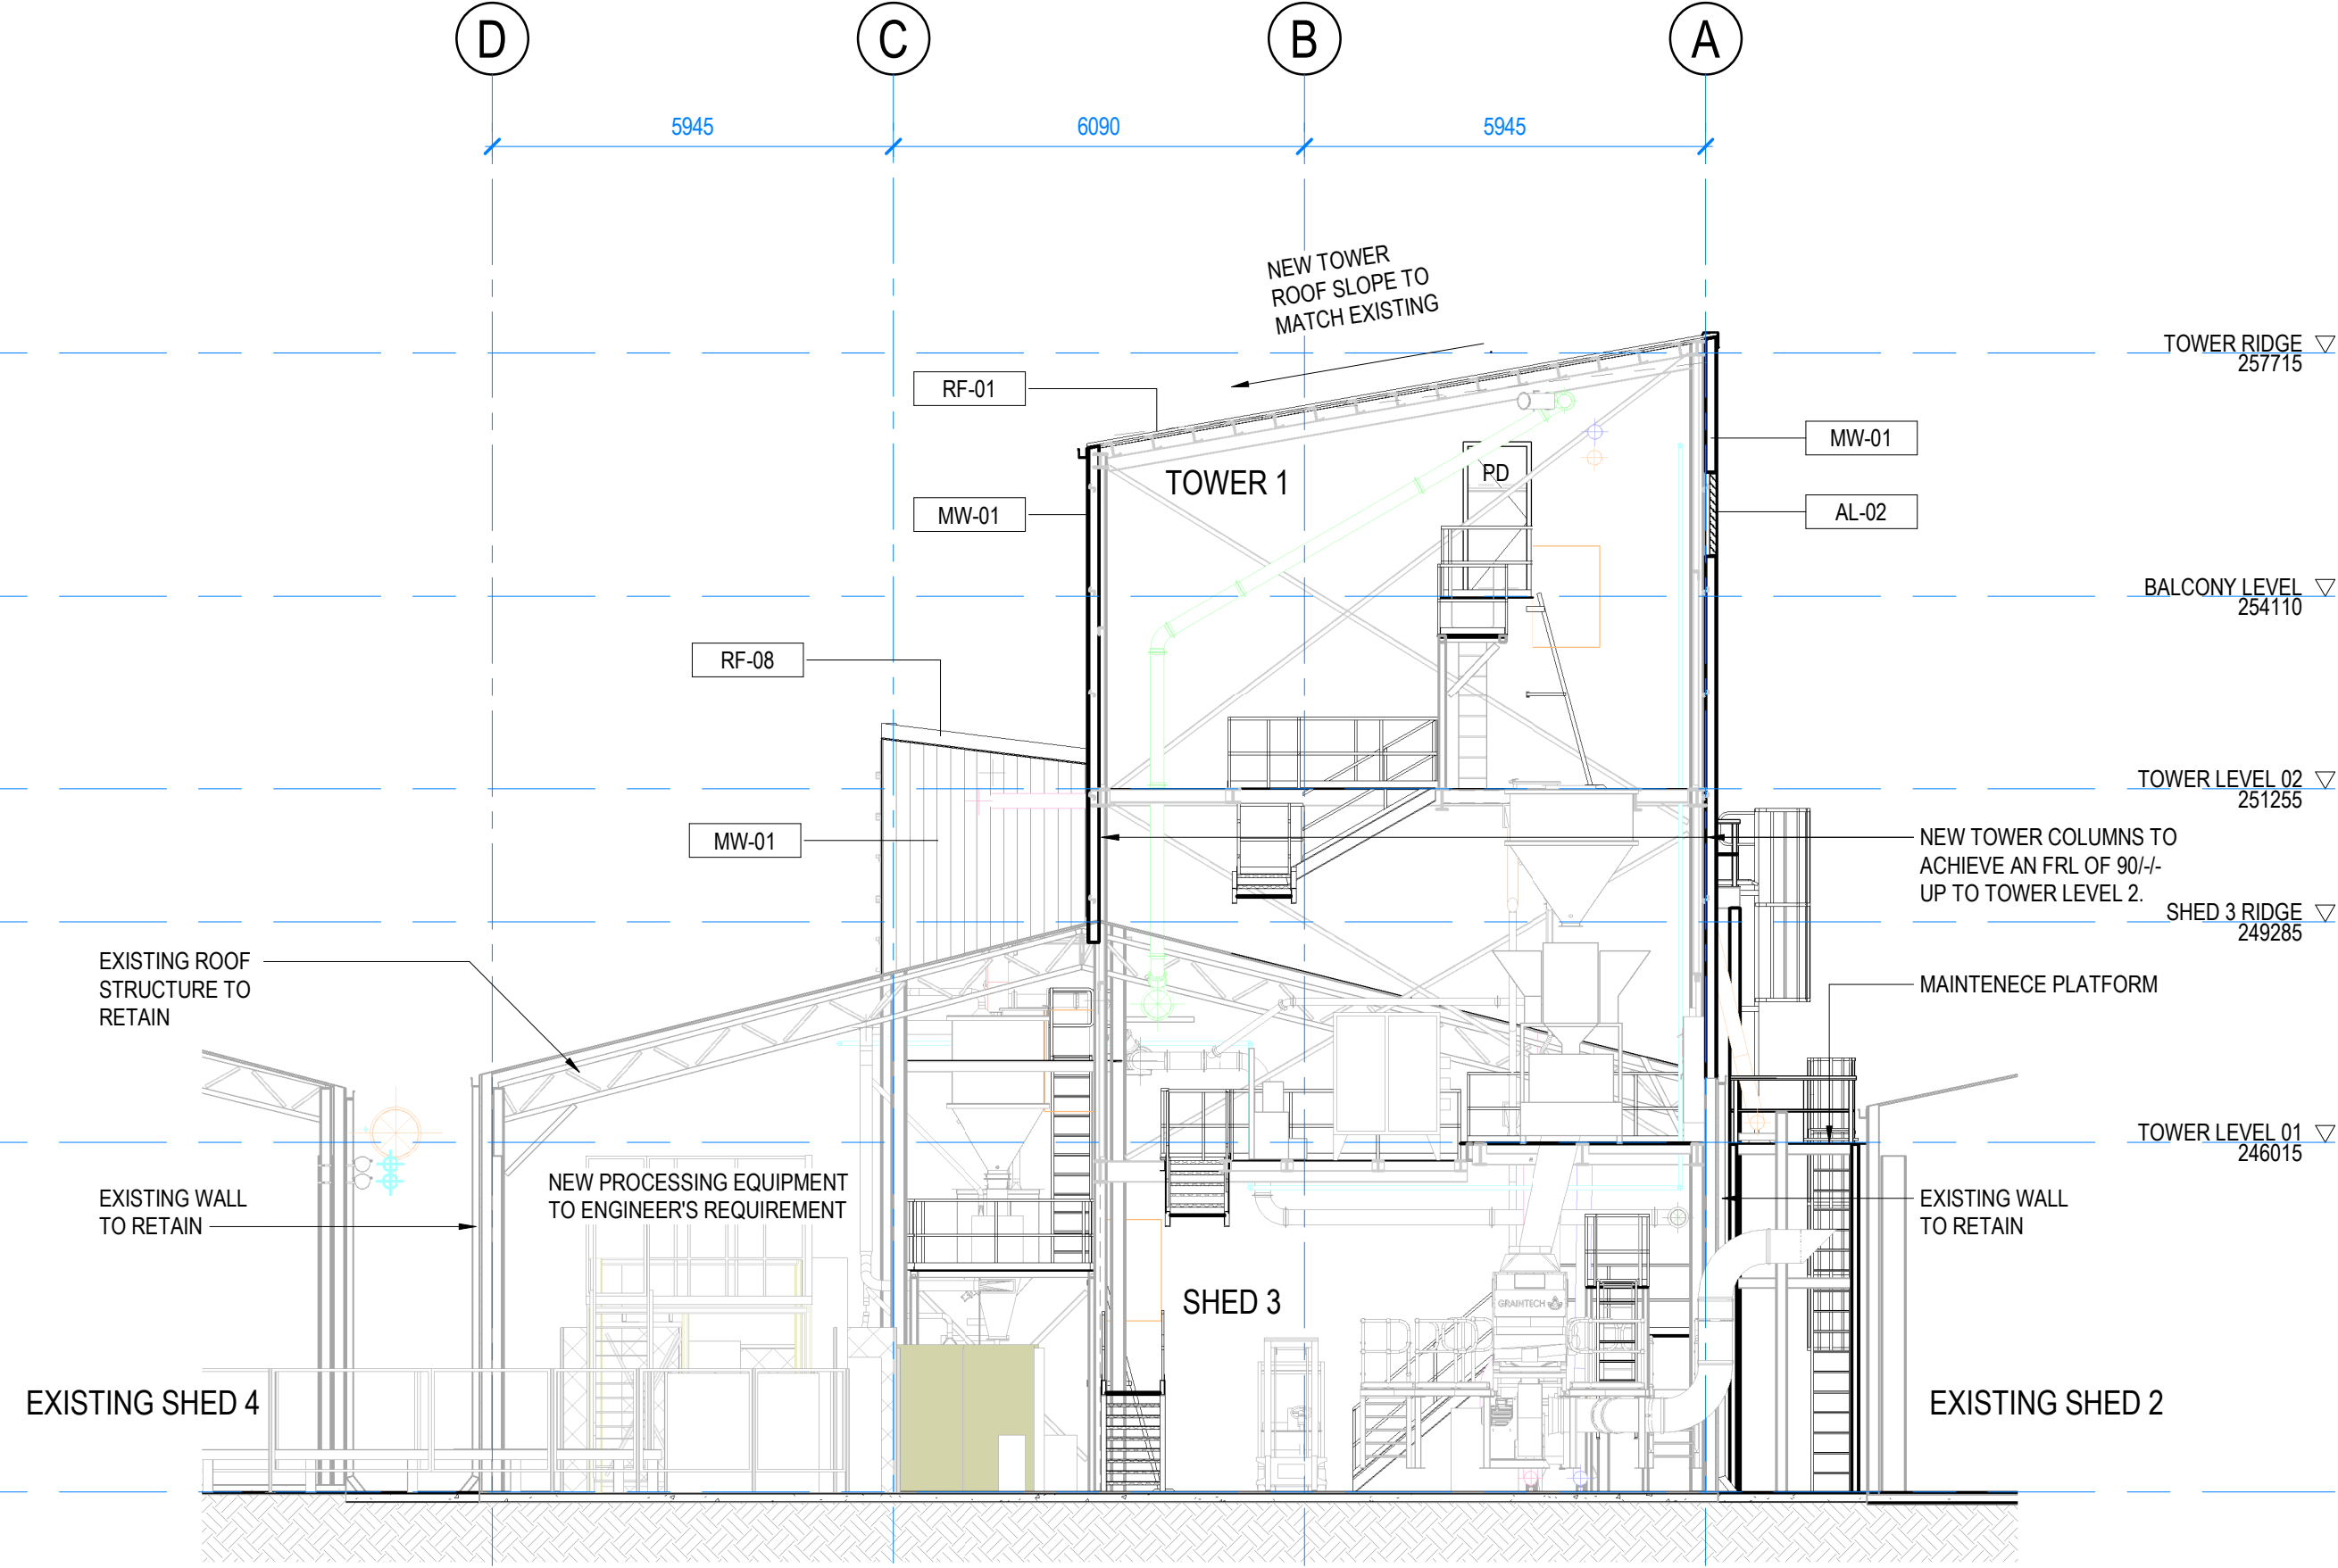

**3 BUILDING SECTION 03**  
DA-02-00 SCALE 1:100

**DRAFT DA ISSUE**

COPYRIGHT PROTECTS THIS PUBLICATION. EXCEPT FOR PURPOSES PERMITTED BY THE COPYRIGHT ACT, REPRODUCTION BY WHATEVER MEANS IS PROHIBITED WITHOUT THE PRIOR WRITTEN PERMISSION OF TAYLORELLIS PTY LTD

**REVISIONS**

ISSUE	DESCRIPTION	APPD	DATE
D	DRAFT DA UPDATE	MW	14.02.2024
E	DRAFT DA ISSUE	MW	21.02.2024
F	DRAFT DA ISSUE	MW	06.03.2024
G	DRAFT DA ISSUE	DS	20.08.2024
H	UPDATED DA DRAWINGS	DS	12.09.2024
I	DA DRAWINGS UPDATE	DS	21.10.2024
J	ADDED NOTE	DS	22.11.2024

**TAYLORELLIS**

UNIT 302, 33 LONGLAND ST, NEWSTEAD, QLD 4010

DESIGNED	DES
DESIGN CHECKED	MT
DRAWN	MW
DRAWING CHECK	MT
APPROVED	MT
BOAQ No.	4870

SHEET NAME **BUILDING SECTIONS - SHEET 1**

**GENTECH NARROMINE**  
323 THE McGRANE WAY, NARROMINE NSW

JOB NUMBER **1377**

DRAWING NUMBER

**DA-06-00**

ISSUE


**J**

DO NOT RESCALE THIS DRAWING. IF FURTHER INFORMATION IS REQUIRED PLEASE CONTACT THE AUTHOR




ABBREVIATION SCHEDULE	
DP	NEW DOWNPIPE - REFER TO HYDRAULIC ENGINEER'S DOCUMENTATION
MW-01	0.42BMT MONOCLAD PROFILED METAL WALL SHEETING ON GIRTS, COLORBOND FINISH.
RF-01	0.42BMT MONOCLAD PROFILED METAL ROOF SHEETING, ZINCALUME FINISH.
RF-04	METAL EAVES GUTTER - WAREHOUSE
RF-08	COLORBOND METAL BARGE FLASHING


**NOTE:**  
NEW PROCESSING EQUIPMENT  
(SHOWN INDICATIVE ONLY)  
TO ENGINEER'S REQUIREMENT

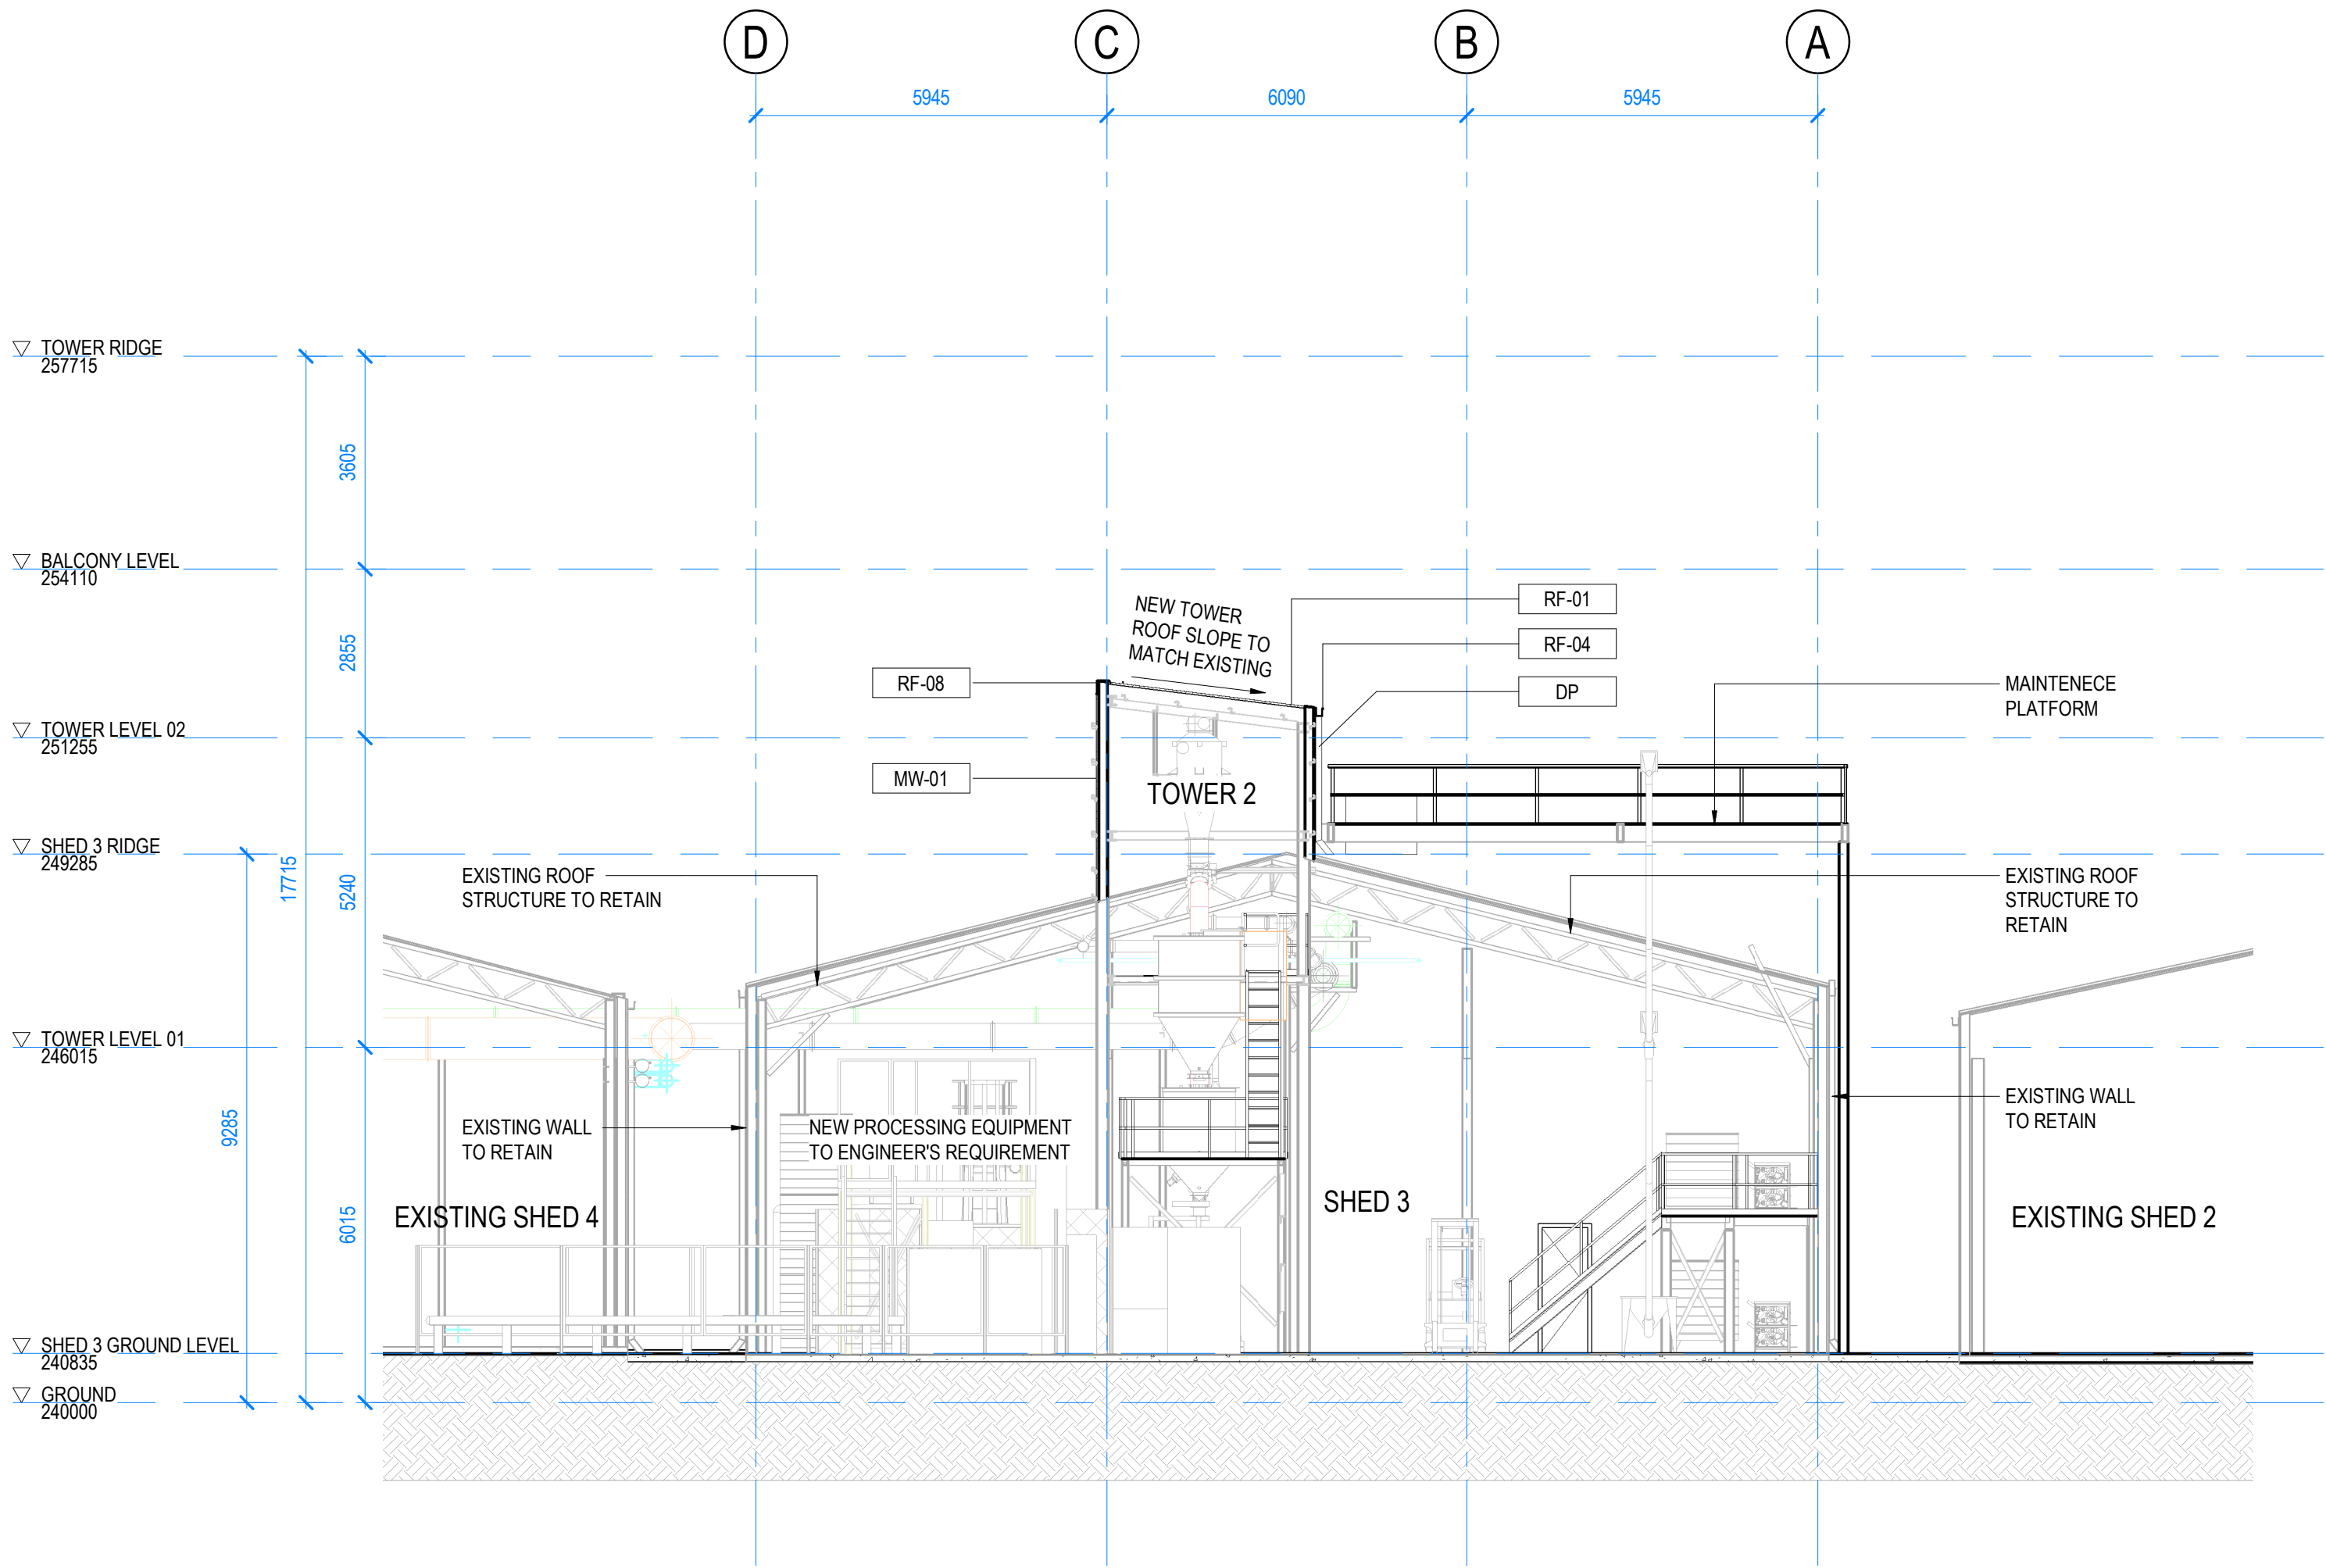

**4** BUILDING SECTION 04  
DA-02-04 SCALE 1 : 100


 


DRAFT DA ISSUE


COPYRIGHT PROTECTS THIS PUBLICATION. EXCEPT FOR PURPOSES PERMITTED BY THE COPYRIGHT ACT, REPRODUCTION BY WHATEVER MEANS IS PROHIBITED WITHOUT THE PRIOR WRITTEN PERMISSION OF TAYLORELLIS PTY LTD	REVISIONS				TAYLORELLIS	DESIGNED	DES	SHEET NAME	BUILDING SECTIONS - SHEET 2					
	ISSUE	DESCRIPTION	APPD	DATE		DESIGN CHECKED	MT		GENTECH NARROMINE 323 THE McGRANE WAY, NARROMINE NSW		JOB NUMBER		1377	ISSUE I
	C	DRAFT DA UPDATE	MW	14.02.2024		DRAWN	MW							
	D	DRAFT DA ISSUE	MW	21.02.2024		DRAWING CHECK	MT							
	E	DRAFT DA ISSUE	MW	06.03.2024		APPROVED	MT							
	F	DRAFT DA ISSUE	DS	20.08.2024		BOAQ No.	4870							
	SCALE: As indicated @ A1	G	UPDATED DA DRAWINGS	DS		12.09.2024	UNIT 302, 33 LONGLAND ST, NEWSTEAD, QLD 4010			DA-06-01				
		H	DA DRAWINGS UPDATE	DS		21.10.2024								
		I	ADDED NOTE	DS		22.11.2024								



**NOTE:**  
NEW PROCESSING EQUIPMENT  
(SHOWN INDICATIVE ONLY)  
TO ENGINEER'S REQUIREMENT

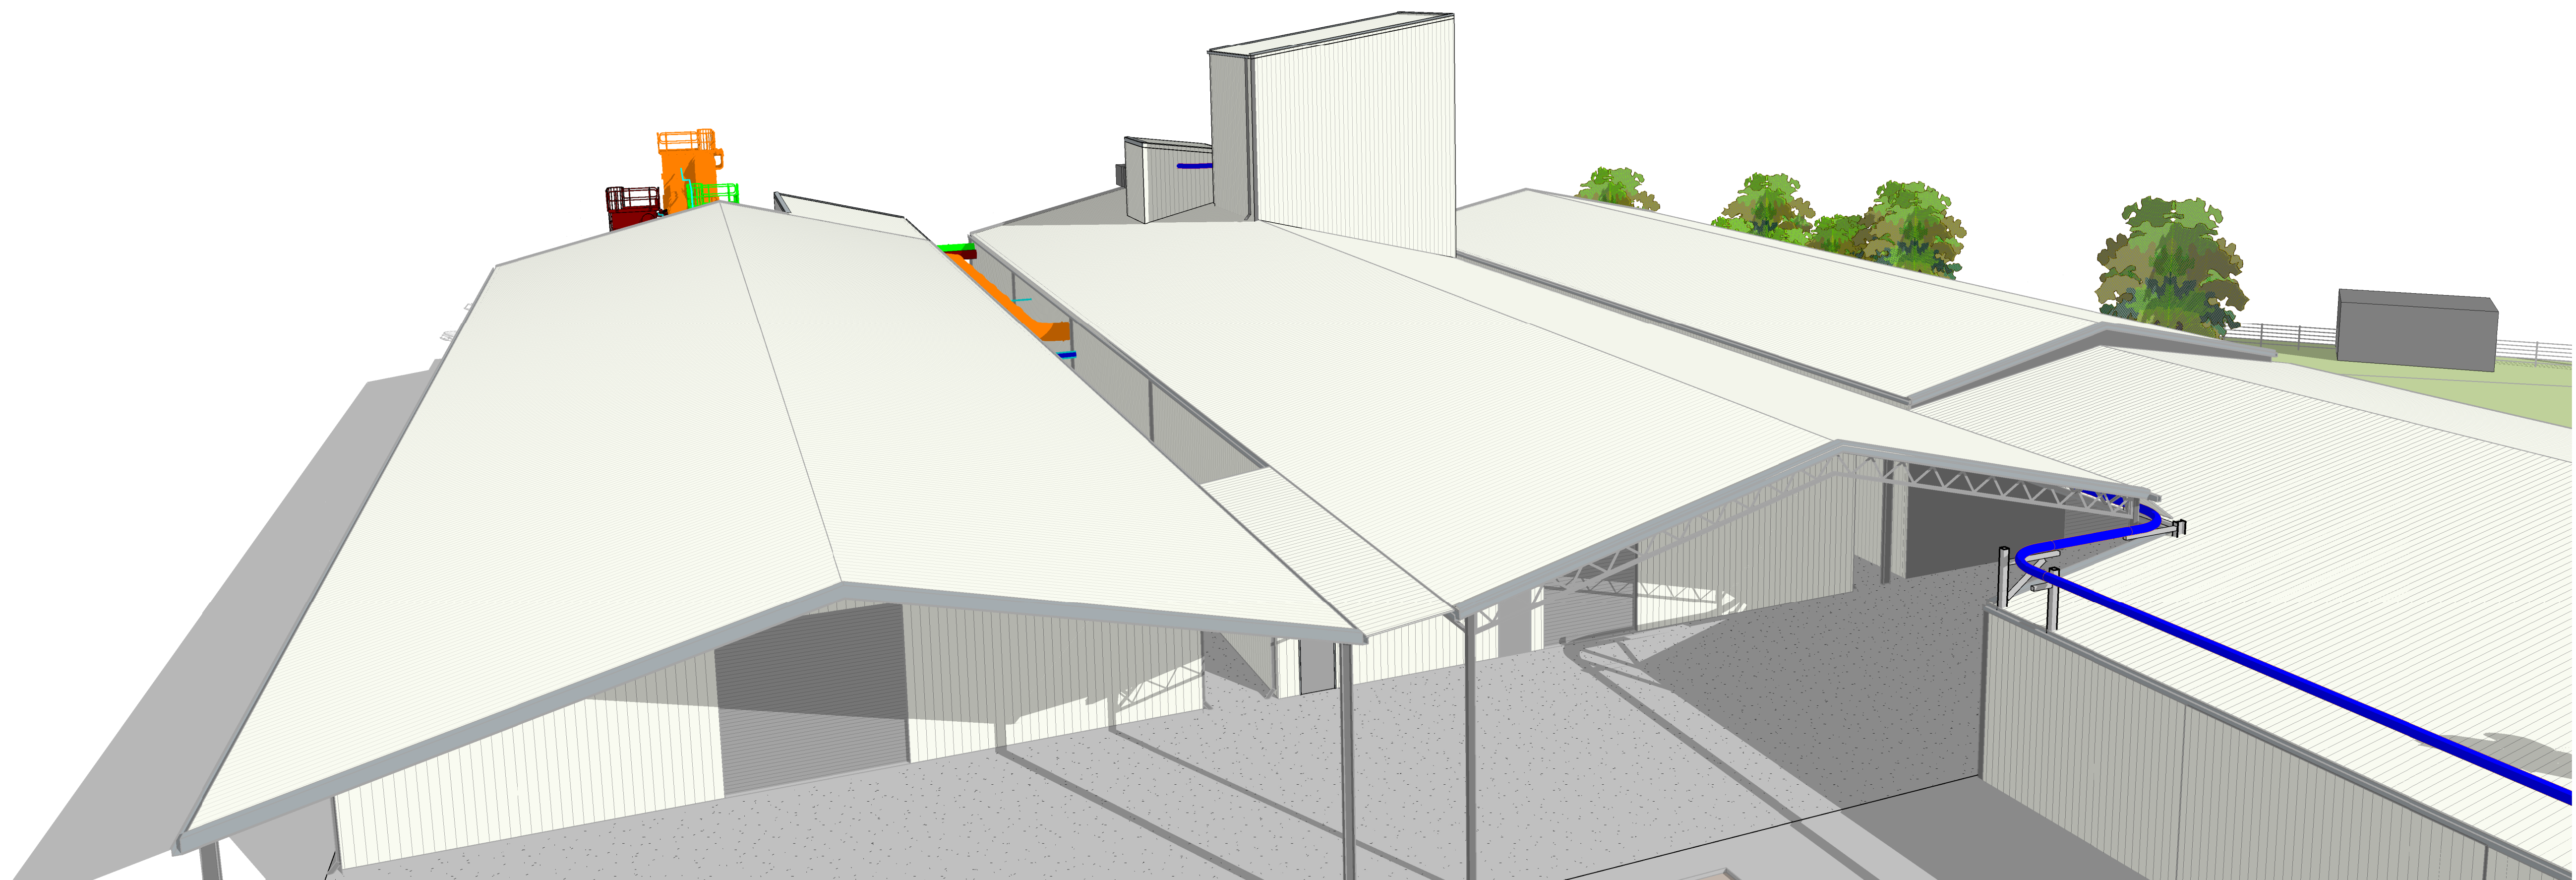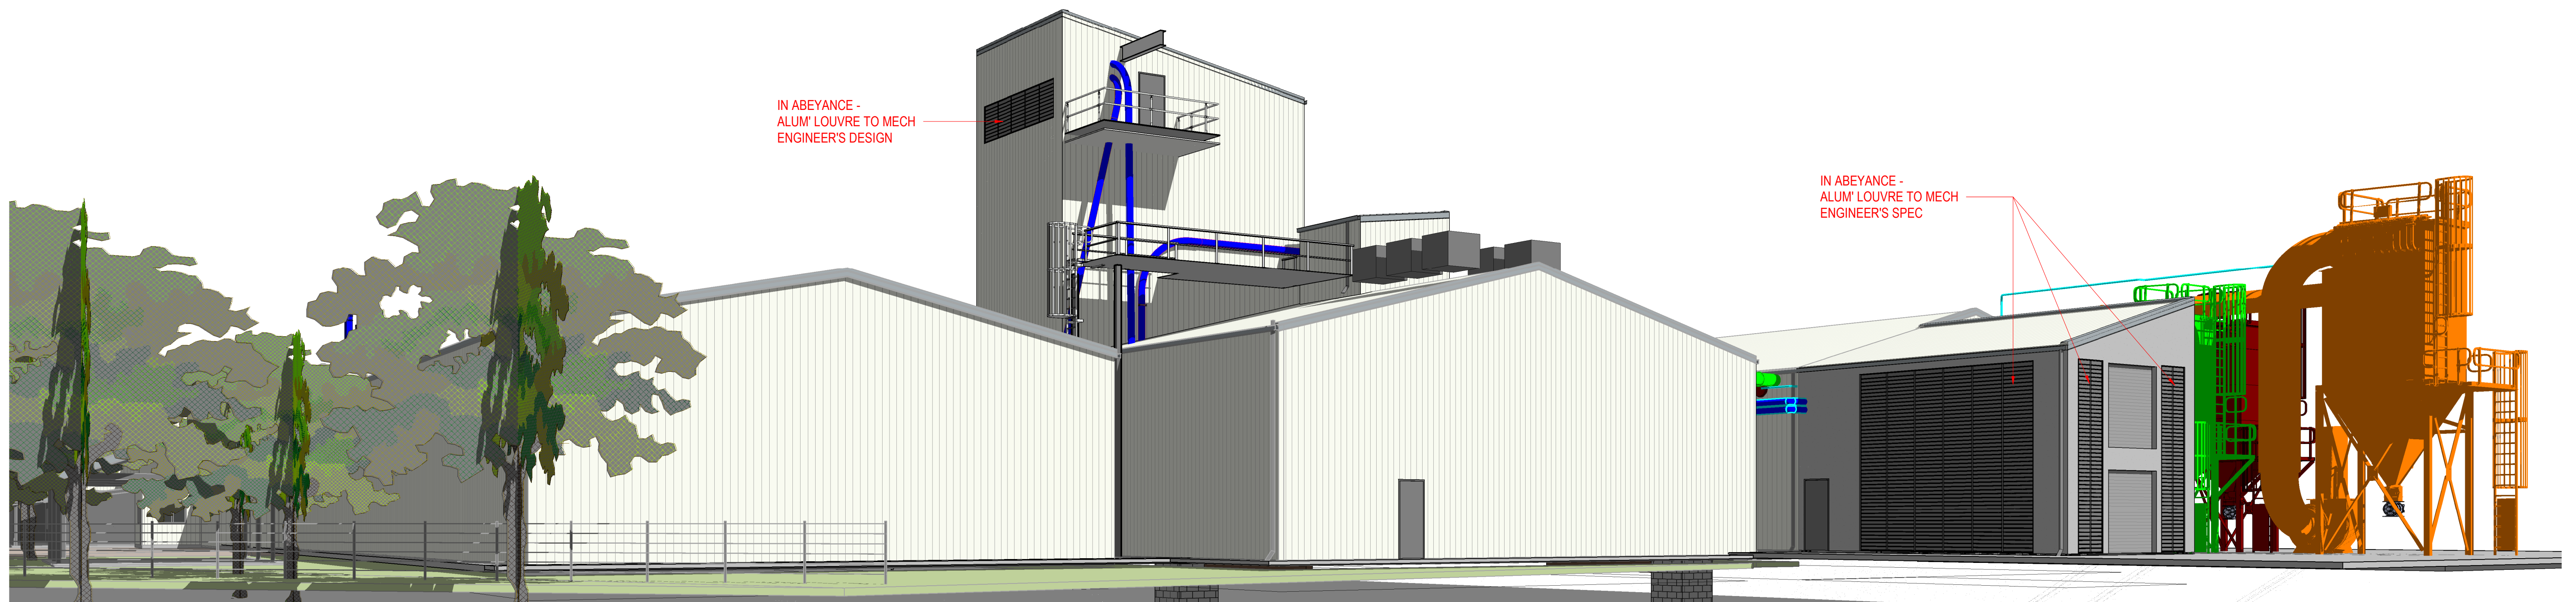

DRAFT DA ISSUE

COPYRIGHT PROTECTS THIS PUBLICATION. EXCEPT FOR PURPOSES PERMITTED BY THE COPYRIGHT ACT, REPRODUCTION BY WHATEVER MEANS IS PROHIBITED WITHOUT THE PRIOR WRITTEN PERMISSION OF TAYLORELLIS PTY LTD				REVISIONS				TAYLORELLIS				DESIGNED DES				SHEET NAME BUILDING PERSPECTIVES				JOB NUMBER 1377 DRAWING NUMBER DA-09-00 ISSUE J							
SCALE: 1 : 200 @ A1				ISSUE DESCRIPTION APD DATE				DESIGN CHECKED MT				GENTECH NARROMINE 323 THE McGRANE WAY, NARROMINE NSW															
				D DRAFT DA UPDATE MW 14.02.2024 E DRAFT DA ISSUE MW 21.02.2024 F DRAFT DA ISSUE MW 06.03.2024 G DRAFT DA ISSUE DS 20.08.2024 H UPDATED DA DRAWINGS DS 12.09.2024 I DA DRAWINGS UPDATE DS 21.10.2024 J ADDED NOTE DS 22.11.2024				DRAWN Author DRAWING CHECK MT APPROVED MT BOAQ No. 4870																			
								UNIT 302, 33 LONGLAND ST, NEWSTEAD, QLD 4010																			