




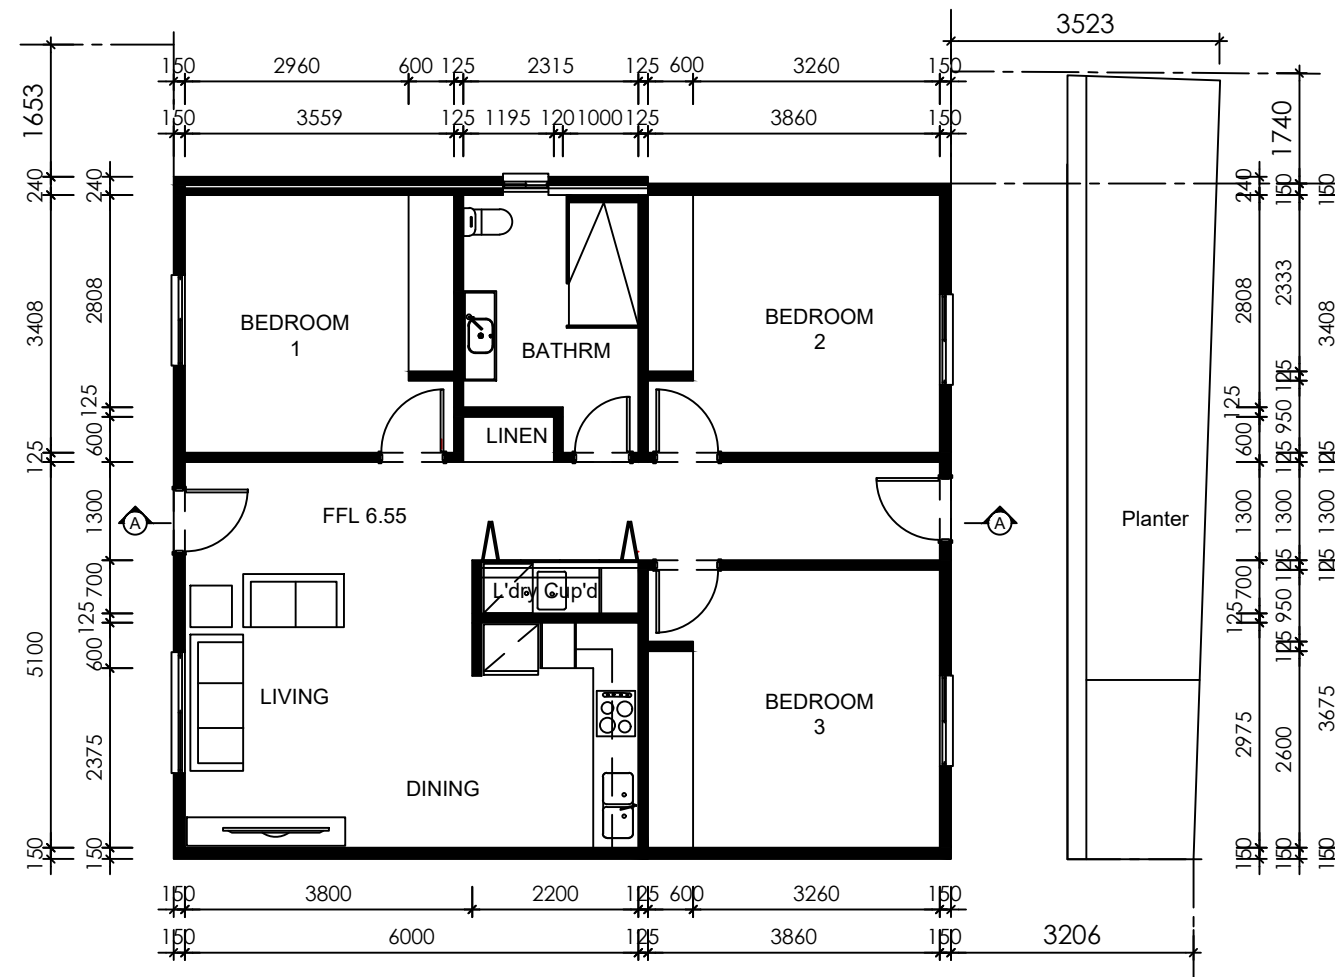


EXISTING FLOOR PLAN (GRANNY FLAT)
SCALE: 1:100

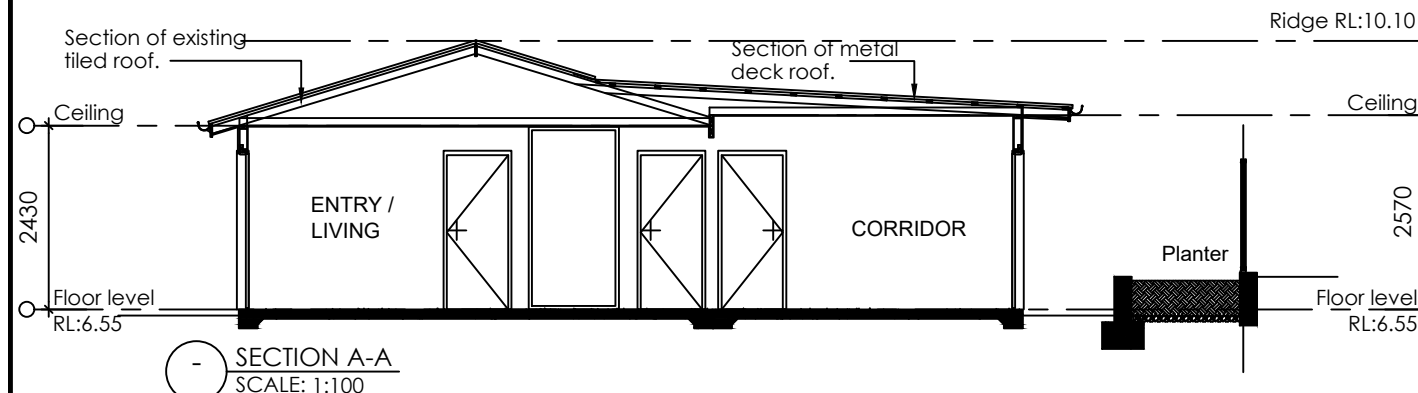


SECTION A-A
SCALE: 1:100

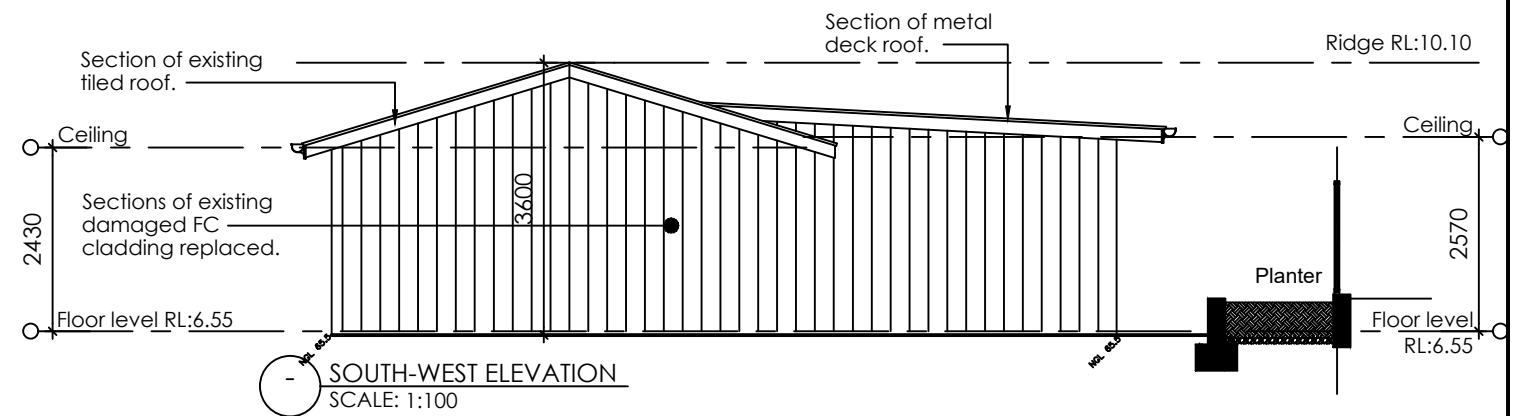


SOUTH-WEST ELEVATION
SCALE: 1:100

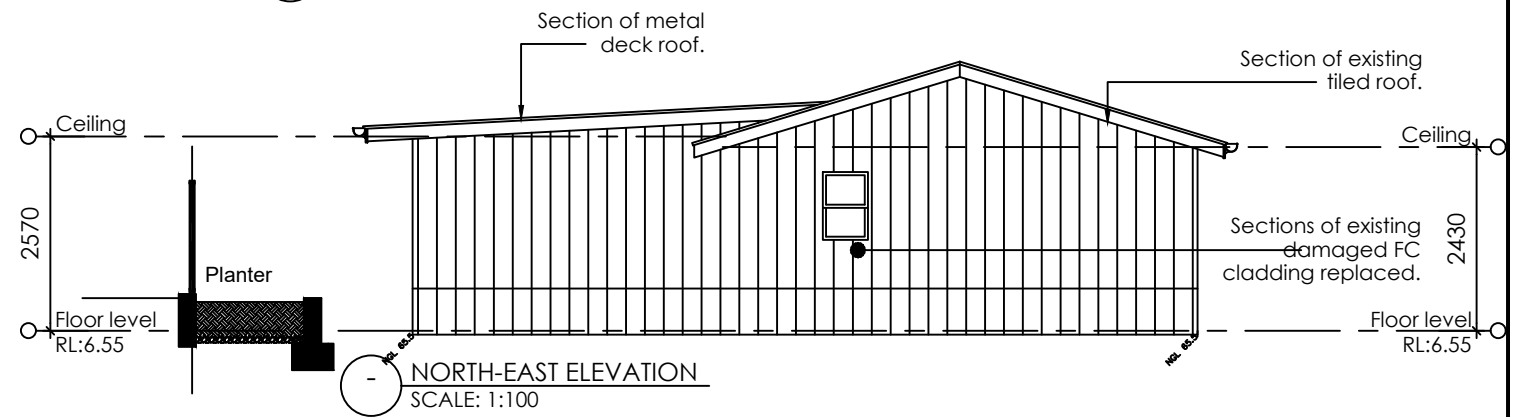

NORTH-EAST ELEVATION
SCALE: 1:100

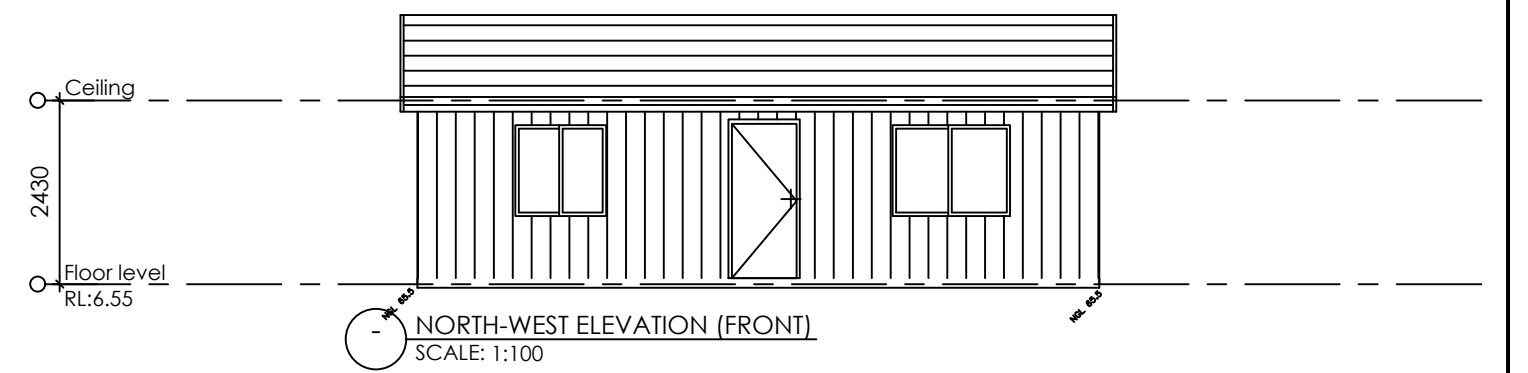

NORTH-WEST ELEVATION (FRONT)
SCALE: 1:100

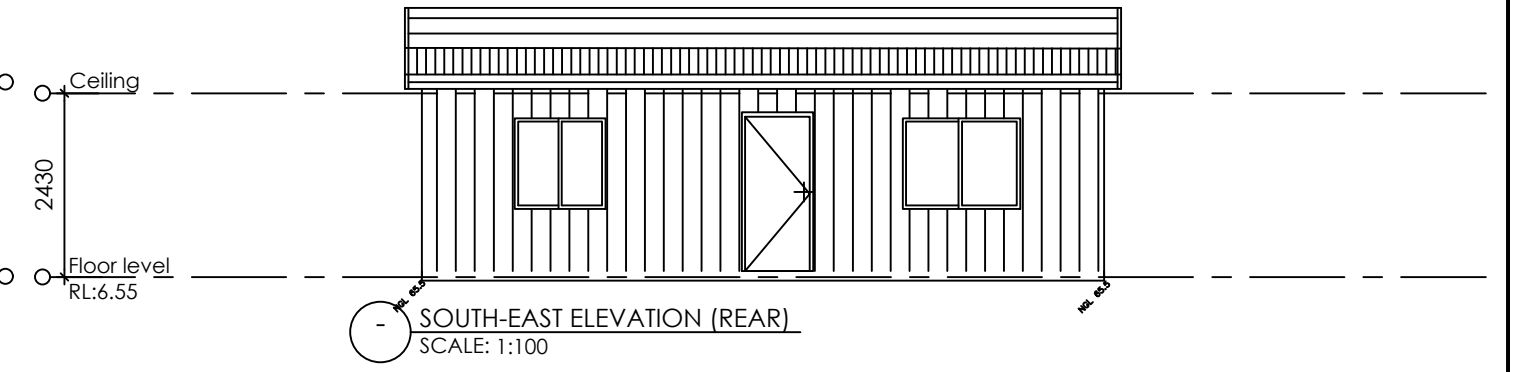

SOUTH-EAST ELEVATION (REAR)
SCALE: 1:100

REVISION:	
A	DEVELOPMENT APPLICATION

DATE:	©
	ALL RIGHTS RESERVED This plan is the property of Inkon plans Any copying or altering of the drawing shall not be undertaken without written permission from Inkon plans
	# DIMENSIONS TO BE READ IN PREFERENCE TO SCALING
CHANGE OF USE UNAUTHORISED PROPOSED SECONDARY DWELLING	

inkon plans
architectural drafting group

Address: Level 3 Suite 303,
398 Chapel Rd, Bankstown
NSW 2200

Mobile: 0414 671 114
email: charbel@inkonplans.com.au

CLIENTS NAME:
MR. SATYA SINGH

ADDRESS:
30 MONIE AVENUE

SUBURB:
EAST HILLS NSW

DRAWING TITLE:
EXISTING PLAN AND ELEVATIONS

DATE DRAWN:
02.10.2024

DRAWN:
CH

SCALE:
1:100

DRAWING NO:
02


NORTH

JOB NO:
20240016